



Lumber design values are in accordance with ANSI/TPI 1 section 6.3
These truss designs rely on lumber values established by others.

RE: 3937924 - HARRELL ADDITION

MiTek, Inc.

16023 Swingley Ridge Rd.
Chesterfield, MO 63017
314-434-1200

Site Information:

Customer Info: REED MCDANIEL CONST. Project Name: Harrell Addition Model: Custom
Lot/Block: N/A Subdivision: N/A
Address: 1402 SW Tommy Lites St., N/A
City: Columbia Cty State: FL

Name Address and License # of Structural Engineer of Record, If there is one, for the building.

Name: License #:
Address:
City: State:

General Truss Engineering Criteria & Design Loads (Individual Truss Design Drawings Show Special Loading Conditions):

Design Code: FBC2023/TPI2014 Design Program: MiTek 20/20 8.7
Wind Code: ASCE 7-22 Wind Speed: 130 mph
Roof Load: 37.0 psf Floor Load: N/A psf

This package includes 9 individual, Truss Design Drawings and 0 Additional Drawings.

With my seal affixed to this sheet, I hereby certify that I am the Truss Design Engineer and this index sheet conforms to 61G15-31.003, section 5 of the Florida Board of Professional Engineers Rules.

No.	Seal#	Truss Name	Date
1	T33496791	CJ01	4/10/24
2	T33496792	CJ03	4/10/24
3	T33496793	CJ05	4/10/24
4	T33496794	EJ01	4/10/24
5	T33496795	HJ10	4/10/24
6	T33496796	T01	4/10/24
7	T33496797	T02	4/10/24
8	T33496798	T03	4/10/24
9	T33496799	T04	4/10/24




This item has been digitally signed and sealed by ORegan, Philip, PE on the date adjacent to the seal.

Printed copies of this document are not considered signed and sealed and the signature must be verified on any electronic copies

The truss drawing(s) referenced above have been prepared by
MiTek USA, Inc. under my direct supervision based on the parameters
provided by Builders FirstSource-Lake City, FL.

Truss Design Engineer's Name: ORegan, Philip
My license renewal date for the state of Florida is February 28, 2025.

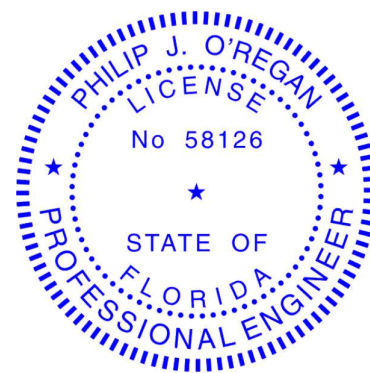

Philip J. O'Regan PE No.58126
MiTek Inc. DBA MiTek USA FL Cert 6634
16023 Swingley Ridge Rd. Chesterfield, MO 63017
Date:

IMPORTANT NOTE: The seal on these truss component designs is a certification that the engineer named is licensed in the jurisdiction(s) identified and that the designs comply with ANSI/TPI 1. These designs are based upon parameters shown (e.g., loads, supports, dimensions, shapes and design codes), which were given to MiTek or TRENCO. Any project specific information included is for MiTek's or TRENCO's customers file reference purpose only, and was not taken into account in the preparation of these designs. MiTek or TRENCO has not independently verified the applicability of the design parameters or the designs for any particular building. Before use, the building designer should verify applicability of design parameters and properly incorporate these designs into the overall building design per ANSI/TPI 1, Chapter 2.

April 10, 2024

ORegan, Philip

1 of 1

Job	Truss	Truss Type	Qty	Ply	HARRELL ADDITION
3937924	CJ01	Jack-Open	4	1	T33496791

Builders FirstSource (Lake City,FL), Lake City, FL - 32055, 8.730 s Mar 21 2024 MiTek Industries, Inc. Tue Apr 9 10:46:34 2024 Page 1
ID:kt3VnTaJ6tpi5x04hlZqRbzYobL-tf_moCHK1xpu1SaFM_wxfdzgZEI0ksw3k4jFBzSTeZ

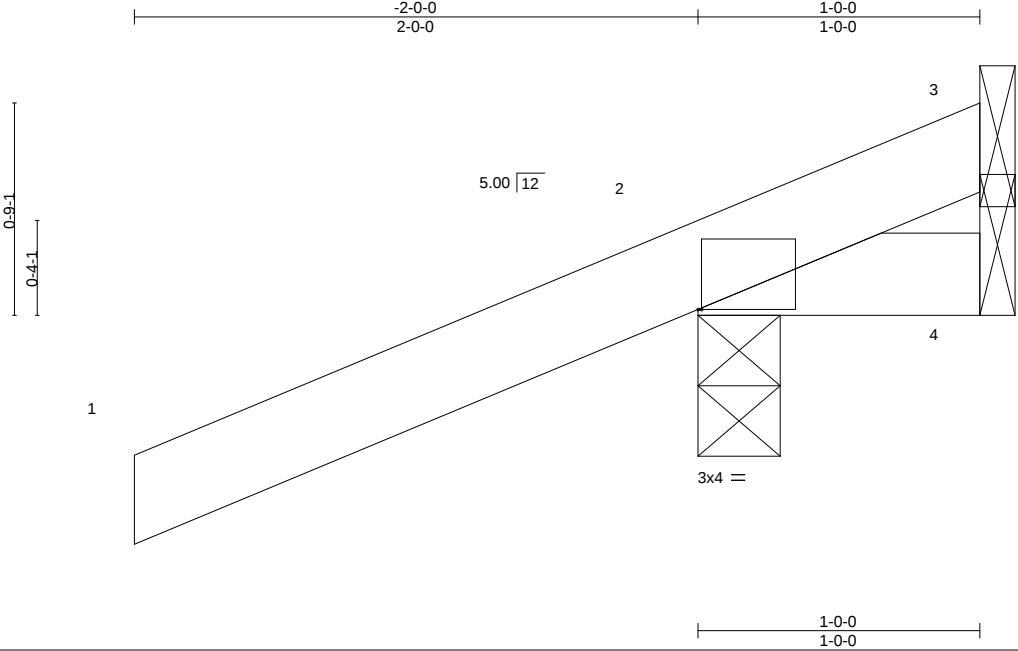


Plate Offsets (X,Y)--		[2:0-0-2,0-0-0]			
LOADING (psf)	SPACING- 2-0-0	CSI.	DEFL. in (loc) l/defl L/d	PLATES	GRIP
TCLL 20.0	Plate Grip DOL 1.25	TC 0.43	Vert(LL) 0.00 5 >999 240	MT20	244/190
TCDL 7.0	Lumber DOL 1.25	BC 0.07	Vert(CT) 0.00 5 >999 180		
BCLL 0.0 *	Rep Stress Incr YES	WB 0.00	Horz(CT) 0.00 4 n/a n/a		
BCDL 10.0	Code FBC2023/TPI2014	Matrix-MP		Weight: 7 lb	FT = 20%

LUMBER-	BRACING-
TOP CHORD 2x4 SP No.2	TOP CHORD Structural wood sheathing directly applied or 1-0-0 oc purlins.
BOT CHORD 2x4 SP No.2	BOT CHORD Rigid ceiling directly applied or 10-0-0 oc bracing.

REACTIONS. (size) 3=Mechanical, 2=0-3-8, 4=Mechanical
Max Horz 2=58(LC 8)
Max Uplift 3=-25(LC 1), 2=-201(LC 8), 4=-48(LC 1)
Max Grav 3=34(LC 8), 2=254(LC 1), 4=58(LC 8)

FORCES. (lb) - Max. Comp./Max. Ten. - All forces 250 (lb) or less except when shown.

- NOTES-**
- 1) Wind: ASCE 7-22; Vult=130mph (3-second gust) Vasd=101mph; TCDL=4.2psf; BCDL=3.0psf; h=20ft; Cat. II; Exp C; Encl., GCpi=0.18; MWFRS (envelope) gable end zone and C-C Zone3 zone;C-C for members and forces & MWFRS for reactions shown; Lumber DOL=1.60 plate grip DOL=1.60
 - 2) Building Designer / Project engineer responsible for verifying applied roof live load shown covers rain loading requirements specific to the use of this truss component.
 - 3) This truss has been designed for a 10.0 psf bottom chord live load nonconcurrent with any other live loads.
 - 4) * This truss has been designed for a live load of 20.0psf on the bottom chord in all areas where a rectangle 3-6-0 tall by 2-0-0 wide will fit between the bottom chord and any other members.
 - 5) Refer to girder(s) for truss to truss connections.
 - 6) Provide mechanical connection (by others) of truss to bearing plate capable of withstanding 100 lb uplift at joint(s) 3, 4 except (jt=lb) 2=201.

This item has been
digitally signed and
sealed by O'Regan, Philip, PE
on the date indicated here.
Printed copies of this
document are not considered
signed and sealed and the
signature must be verified
on any electronic copies.

Philip J. O'Regan PE No.58126
MiTek Inc. DBA MiTek USA FL Cert 6634
16023 Swingle Ridge Rd. Chesterfield, MO 63017
Date:

April 10,2024

WARNING - Verify design parameters and READ NOTES ON THIS AND INCLUDED MITEK REFERENCE PAGE MII-7473 rev. 1/2/2023 BEFORE USE.

Design valid for use only with MiTek® connectors. This design is based only upon parameters shown, and is for an individual building component, not a truss system. Before use, the building designer must verify the applicability of design parameters and properly incorporate this design into the overall building design. Bracing indicated is to prevent buckling of individual truss web and/or chord members only. Additional temporary and permanent bracing is always required for stability and to prevent collapse with possible personal injury and property damage. For general guidance regarding the fabrication, storage, delivery, erection and bracing of trusses and truss systems, see **ANSI/TPI1 Quality Criteria and DSB-22** available from Truss Plate Institute (www.tpinst.org) and **BCSI Building Component Safety Information** available from the Structural Building Component Association (www.sbcsccomponents.com)

MiTek®
16023 Swingle Ridge Rd.
Chesterfield, MO 63017
314.434.1200 / MiTek-US.com

Job	Truss	Truss Type	Qty	Ply	HARRELL ADDITION	T33496792
3937924	CJ03	Jack-Open	4	1	Job Reference (optional)	

Builders FirstSource (Lake City,FL), Lake City, FL - 32055, 8.730 s Mar 21 2024 MiTek Industries, Inc. Tue Apr 9 10:46:34 2024 Page 1
ID:kt3VnTaJ6tpi5x04hlZqRbzYobL-tf_moCHk1lxpu1SaFM_wxfdzgZES0ksw3k4jFBzSTeZ

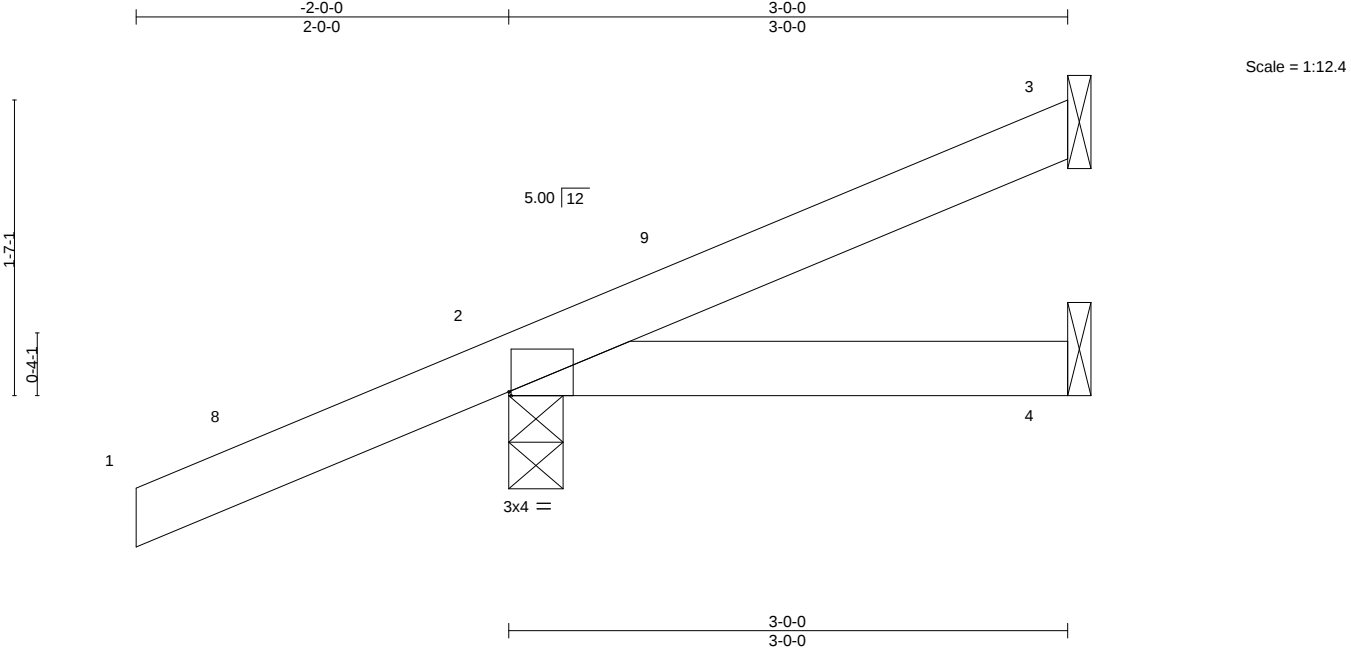


Plate Offsets (X,Y)--		[2:0-0-2,Edge]									
LOADING (psf)		SPACING-	2-0-0	CSI.		DEFL.	in (loc)	I/defl	L/d	PLATES	GRIP
TCLL 20.0		Plate Grip DOL	1.25	TC 0.43		Vert(LL)	-0.01 4-7	>999	240	MT20	244/190
TCDL 7.0		Lumber DOL	1.25	BC 0.09		Vert(CT)	-0.01 4-7	>999	180		
BCLL 0.0 *		Rep Stress Incr	YES	WB 0.00		Horz(CT)	0.00 2	n/a	n/a		
BCDL 10.0		Code	FBC2023/TPI2014	Matrix-MP						Weight: 13 lb	FT = 20%

LUMBER-	BRACING-
TOP CHORD 2x4 SP No.2	TOP CHORD Structural wood sheathing directly applied or 3-0-0 oc purlins.
BOT CHORD 2x4 SP No.2	BOT CHORD Rigid ceiling directly applied or 10-0-0 oc bracing.

REACTIONS. (size) 3=Mechanical, 2=0-3-8, 4=Mechanical
Max Horz 2=96(LC 12)
Max Uplift 3=-44(LC 12), 2=-146(LC 8)
Max Grav 3=51(LC 1), 2=253(LC 1), 4=47(LC 3)

FORCES. (lb) - Max. Comp./Max. Ten. - All forces 250 (lb) or less except when shown.

- NOTES-
- 1) Wind: ASCE 7-22; Vult=130mph (3-second gust) Vasd=101mph; TCDL=4.2psf; BCDL=3.0psf; h=20ft; Cat. II; Exp C; Encl., GCpi=0.18; MWFRS (envelope) gable end zone and C-C Zone3 -2-0-0 to 1-0-0, Zone1 1-0-0 to 2-11-4 zone;C-C for members and forces & MWFRS for reactions shown; Lumber DOL=1.60 plate grip DOL=1.60
 - 2) Building Designer / Project engineer responsible for verifying applied roof live load shown covers rain loading requirements specific to the use of this truss component.
 - 3) This truss has been designed for a 10.0 psf bottom chord live load nonconcurrent with any other live loads.
 - 4) * This truss has been designed for a live load of 20.0psf on the bottom chord in all areas where a rectangle 3-6-0 tall by 2-0-0 wide will fit between the bottom chord and any other members.
 - 5) Refer to girder(s) for truss to truss connections.
 - 6) Provide mechanical connection (by others) of truss to bearing plate capable of withstanding 100 lb uplift at joint(s) 3 except (jt=lb) 2=146.

This item has been digitally signed and sealed by ORegan, Philip, PE on the date indicated here. Printed copies of this document are not considered signed and sealed and the signature must be verified on any electronic copies.

Philip J. O'Regan PE No.58126
MiTek Inc. DBA MiTek USA FL Cert 6634
16023 Swingley Ridge Rd. Chesterfield, MO 63017
Date:

April 10,2024

WARNING - Verify design parameters and READ NOTES ON THIS AND INCLUDED MITEK REFERENCE PAGE MII-7473 rev. 1/2/2023 BEFORE USE.

Design valid for use only with MiTek® connectors. This design is based only upon parameters shown, and is for an individual building component, not a truss system. Before use, the building designer must verify the applicability of design parameters and properly incorporate this design into the overall building design. Bracing indicated is to prevent buckling of individual truss web and/or chord members only. Additional temporary and permanent bracing is always required for stability and to prevent collapse with possible personal injury and property damage. For general guidance regarding the fabrication, storage, delivery, erection and bracing of trusses and truss systems, see **ANSI/TPI1 Quality Criteria and DSB-22** available from Truss Plate Institute (www.tpinst.org) and **BCSI Building Component Safety Information** available from the Structural Building Component Association (www.sbcsccomponents.com)

MiTek®
16023 Swingley Ridge Rd.
Chesterfield, MO 63017
314.434.1200 / MiTek-US.com

Job	Truss	Truss Type	Qty	Ply	HARRELL ADDITION
3937924	CJ05	Jack-Open	4	1	T33496793

Builders FirstSource (Lake City,FL),
Lake City, FL - 32055,

8.730 s Mar 21 2024 MiTek Industries, Inc.
Tue Apr 9 10:46:35 2024
Page 1
ID:kt3VnTaJ6tpi5x04hlZqRbzYobL-LrY8?YIMo23gWB1mp3V9Tt9kPzYQlB63HOpGoezSTeY

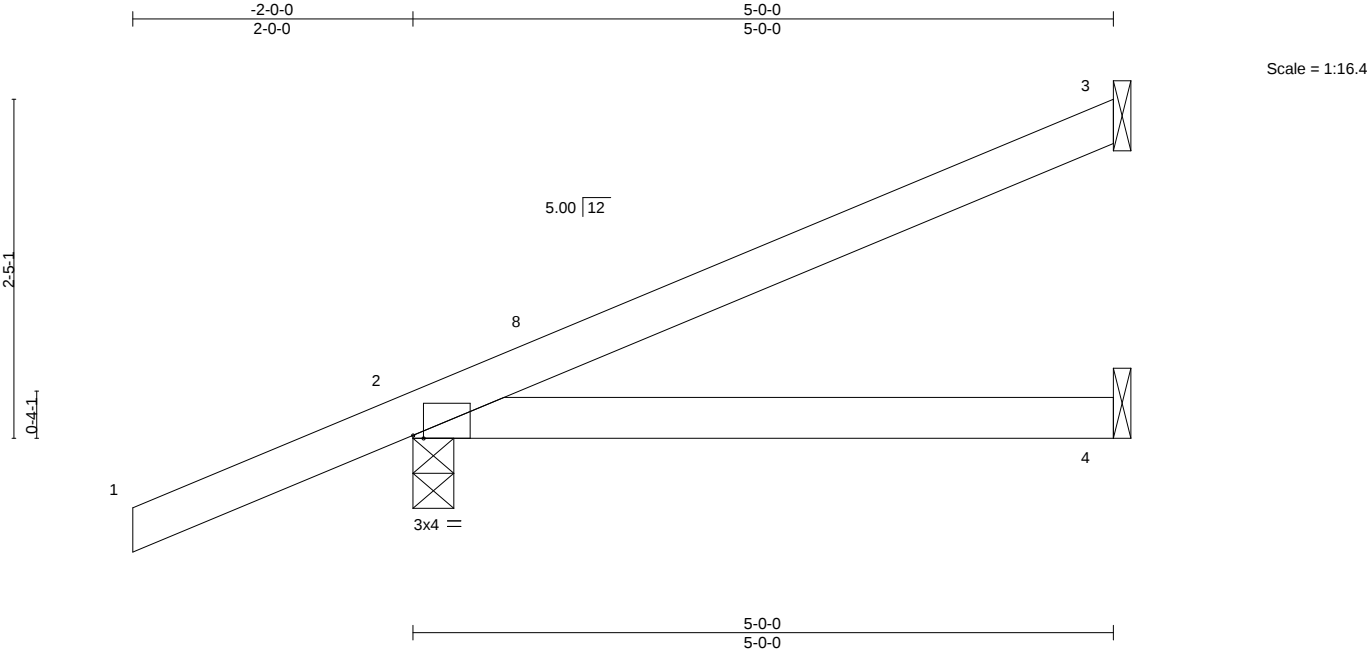


Plate Offsets (X,Y)--		[2:0-0-14,Edge]	
LOADING (psf)		SPACING-	
TCLL	20.0	Plate Grip DOL	1.25
TCDL	7.0	Lumber DOL	1.25
BCLL	0.0 *	Rep Stress Incr	YES
BCDL	10.0	Code	FBC2023/TPI2014
		CSI.	
		TC	0.43
		BC	0.24
		WB	0.00
		Matrix-MP	
		DEFL.	
		in (loc)	I/defl
		Vert(LL)	0.04 4-7 >999
		Vert(CT)	-0.05 4-7 >999
		Horz(CT)	-0.00 3 n/a
		L/d	
			240
			180
			n/a
		PLATES	GRIP
		MT20	244/190
		Weight: 19 lb	FT = 20%

LUMBER-		BRACING-	
TOP CHORD	2x4 SP No.2	TOP CHORD	Structural wood sheathing directly applied or 5-0-0 oc purlins.
BOT CHORD	2x4 SP No.2	BOT CHORD	Rigid ceiling directly applied or 10-0-0 oc bracing.
REACTIONS.			
(size) 3=Mechanical, 2=0-3-8, 4=Mechanical			
Max Horz 2=138(LC 12)			
Max Uplift 3=-92(LC 12), 2=-150(LC 12), 4=-1(LC 12)			
Max Grav 3=107(LC 1), 2=313(LC 1), 4=86(LC 3)			

FORCES. (lb) - Max. Comp./Max. Ten. - All forces 250 (lb) or less except when shown.

- NOTES-**
- 1) Wind: ASCE 7-22; Vult=130mph (3-second gust) Vasd=101mph; TCDL=4.2psf; BCDL=3.0psf; h=20ft; Cat. II; Exp C; Encl., GCpi=0.18; MWFRS (envelope) gable end zone and C-C Zone3 -2-0-0 to 1-0-0, Zone1 1-0-0 to 4-11-4 zone;C-C for members and forces & MWFRS for reactions shown; Lumber DOL=1.60 plate grip DOL=1.60
 - 2) Building Designer / Project engineer responsible for verifying applied roof live load shown covers rain loading requirements specific to the use of this truss component.
 - 3) This truss has been designed for a 10.0 psf bottom chord live load nonconcurrent with any other live loads.
 - 4) * This truss has been designed for a live load of 20.0psf on the bottom chord in all areas where a rectangle 3-6-0 tall by 2-0-0 wide will fit between the bottom chord and any other members.
 - 5) Refer to girder(s) for truss to truss connections.
 - 6) Provide mechanical connection (by others) of truss to bearing plate capable of withstanding 100 lb uplift at joint(s) 3, 4 except (jt=lb) 2=150.

This item has been digitally signed and sealed by ORegan, Philip, PE on the date indicated here. Printed copies of this document are not considered signed and sealed and the signature must be verified on any electronic copies.

Philip J. O'Regan PE No.58126
MiTek Inc. DBA MiTek USA FL Cert 6634
16023 Swingley Ridge Rd. Chesterfield, MO 63017
Date:

April 10,2024

Job	Truss	Truss Type	Qty	Ply	HARRELL ADDITION
3937924	EJ01	Jack-Partial	5	1	T33496794

Builders FirstSource (Lake City,FL), Lake City, FL - 32055,

8.730 s Mar 21 2024 MiTek Industries, Inc. Tue Apr 9 10:46:35 2024 Page 1

ID:kt3VnTaJ6tpi5x04hlZqRbzYobL-LrY8?YIMo23gWB1mp3V9Tt9gxzUQlB63HOpGoezSTeY

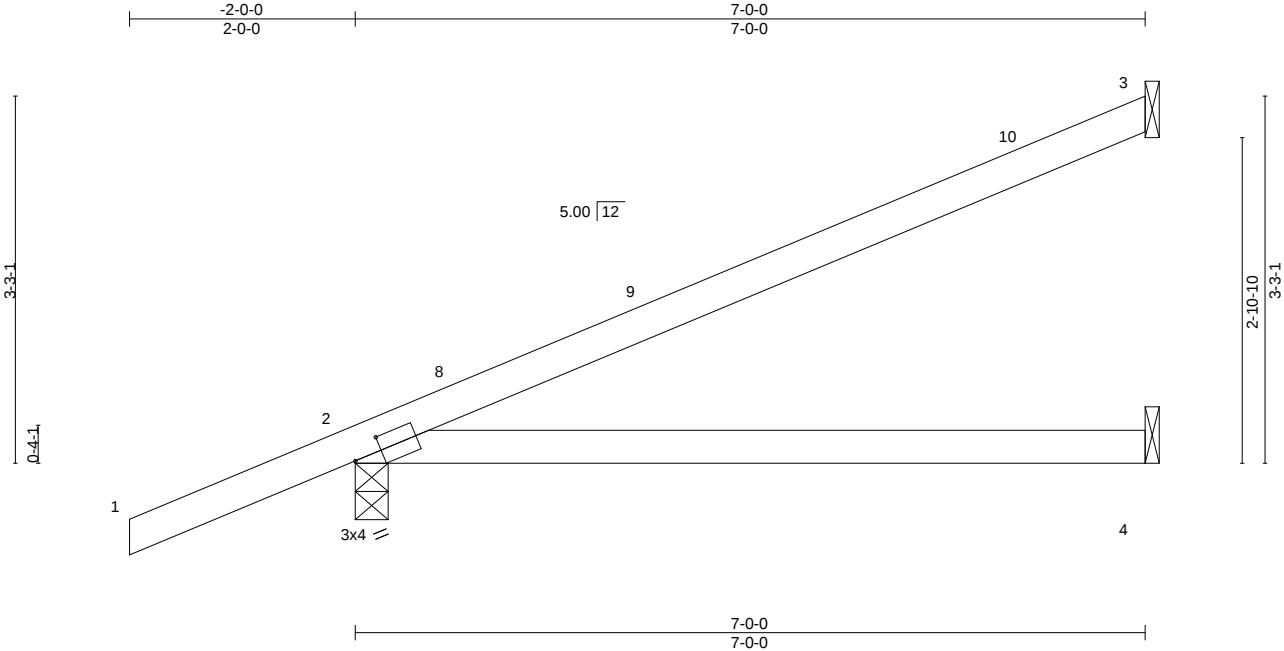


Plate Offsets (X,Y)--		[2:0-3-0,0-1-8]										
LOADING (psf)		SPACING- 2-0-0		CSI.		DEFL. in (loc) l/defl L/d				PLATES GRIP		
TCLL	20.0	Plate Grip DOL	1.25	TC	0.65	Vert(LL)	0.13	4-7	>646	240	MT20	244/190
TCDL	7.0	Lumber DOL	1.25	BC	0.49	Vert(CT)	-0.21	4-7	>402	180		
BCLL	0.0 *	Rep Stress Incr	YES	WB	0.00	Horz(CT)	0.00	3	n/a	n/a		
BCDL	10.0	Code	FBC2023/TPI2014	Matrix-MS						Weight: 25 lb FT = 20%		

LUMBER-	BRACING-
TOP CHORD 2x4 SP No.2	TOP CHORD Structural wood sheathing directly applied or 6-0-0 oc purlins.
BOT CHORD 2x4 SP No.2	BOT CHORD Rigid ceiling directly applied or 10-0-0 oc bracing.

REACTIONS. (size) 3=Mechanical, 2=0-3-8, 4=Mechanical
Max Horz 2=174(LC 12)
Max Uplift 3=-122(LC 12), 2=-174(LC 12), 4=-4(LC 12)
Max Grav 3=160(LC 1), 2=380(LC 1), 4=124(LC 3)

FORCES. (lb) - Max. Comp./Max. Ten. - All forces 250 (lb) or less except when shown.

- NOTES-**
- 1) Wind: ASCE 7-22; Vult=130mph (3-second gust) Vasd=101mph; TCDL=4.2psf; BCDL=3.0psf; h=20ft; Cat. II; Exp C; Encl., GCpi=0.18; MWFRS (envelope) gable end zone and C-C Zone3 -2-0-0 to 1-0-0, Zone1 1-0-0 to 6-11-4 zone;C-C for members and forces & MWFRS for reactions shown; Lumber DOL=1.60 plate grip DOL=1.60
 - 2) Building Designer / Project engineer responsible for verifying applied roof live load shown covers rain loading requirements specific to the use of this truss component.
 - 3) This truss has been designed for a 10.0 psf bottom chord live load nonconcurrent with any other live loads.
 - 4) * This truss has been designed for a live load of 20.0psf on the bottom chord in all areas where a rectangle 3-6-0 tall by 2-0-0 wide will fit between the bottom chord and any other members.
 - 5) Refer to girder(s) for truss to truss connections.
 - 6) Provide mechanical connection (by others) of truss to bearing plate capable of withstanding 100 lb uplift at joint(s) 4 except (jt=lb) 3=122, 2=174.

This item has been
digitally signed and
sealed by ORegan, Philip, PE
on the date indicated here.
Printed copies of this
document are not considered
signed and sealed and the
signature must be verified
on any electronic copies.

Philip J. O'Regan PE No.58126
MiTek Inc. DBA MiTek USA FL Cert 6634
16023 Swingley Ridge Rd. Chesterfield, MO 63017
Date:

April 10,2024


WARNING - Verify design parameters and READ NOTES ON THIS AND INCLUDED MITEK REFERENCE PAGE MII-7473 rev. 1/2/2023 BEFORE USE.

Design valid for use only with MiTek® connectors. This design is based only upon parameters shown, and is for an individual building component, not a truss system. Before use, the building designer must verify the applicability of design parameters and properly incorporate this design into the overall building design. Bracing indicated is to prevent buckling of individual truss web and/or chord members only. Additional temporary and permanent bracing is always required for stability and to prevent collapse with possible personal injury and property damage. For general guidance regarding the fabrication, storage, delivery, erection and bracing of trusses and truss systems, see **ANSI/TPI1 Quality Criteria and DSB-22** available from Truss Plate Institute (www.tpinst.org) and **BCSI Building Component Safety Information** available from the Structural Building Component Association (www.sbcsccomponents.com)

MiTek®
16023 Swingley Ridge Rd.
Chesterfield, MO 63017
314.434.1200 / MiTek-US.com

Job	Truss	Truss Type	Qty	Ply	HARRELL ADDITION	T33496795
3937924	HJ10	Diagonal Hip Girder	2	1	Job Reference (optional)	

Builders FirstSource (Lake City,FL), Lake City, FL - 32055, 8.730 s Mar 21 2024 MiTek Industries, Inc. Tue Apr 9 10:46:36 2024 Page 1
ID:kt3VnTaj6tpi5x04hlZqRbzYobL-p16WDuJ?ZMCX8LczMn0O04itEMoRUZECW2ZqK4zSTeX

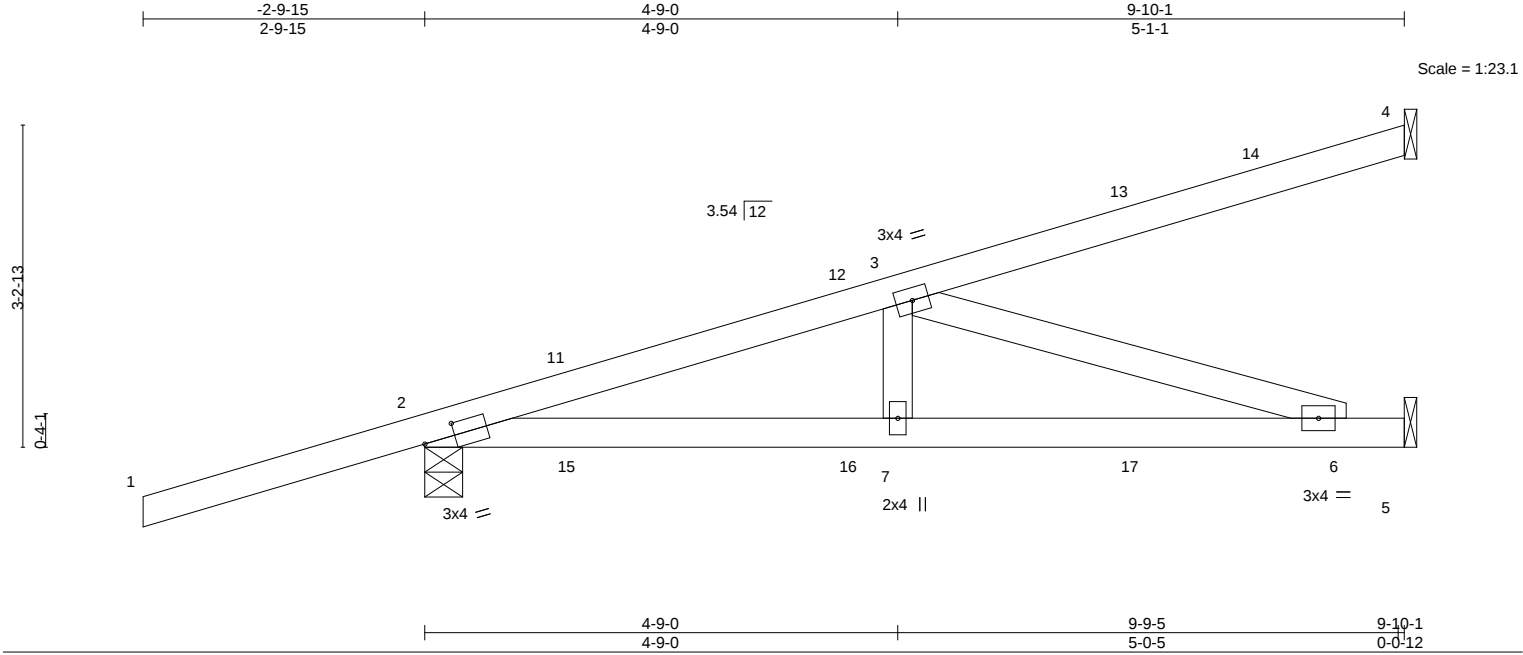

LOADING (psf)		SPACING-		CSI.		DEFL.		PLATES		GRIP	
TCLL	20.0	Plate Grip DOL	1.25	TC	0.55	Vert(LL)	-0.07 7-10 >999 240	MT20		244/190	
TCDL	7.0	Lumber DOL	1.25	BC	0.64	Vert(CT)	-0.13 6-7 >897 180				
BCLL	0.0 *	Rep Stress Incr	NO	WB	0.33	Horz(CT)	0.01 5 n/a n/a				
BCDL	10.0	Code	FBC2023/TPI2014	Matrix-MS				Weight: 43 lb		FT = 20%	

LUMBER-		BRACING-	
TOP CHORD	2x4 SP No.2	TOP CHORD	Structural wood sheathing directly applied or 6-0-0 oc purlins.
BOT CHORD	2x4 SP No.2	BOT CHORD	Rigid ceiling directly applied or 9-8-12 oc bracing.
WEBS	2x4 SP No.3		

REACTIONS. (size) 4=Mechanical, 2=0-4-9, 5=Mechanical
Max Horz 2=193(LC 4)
Max Uplift 4=-110(LC 4), 2=-261(LC 4), 5=-96(LC 8)
Max Grav 4=144(LC 1), 2=464(LC 1), 5=267(LC 3)

FORCES. (lb) - Max. Comp./Max. Ten. - All forces 250 (lb) or less except when shown.
TOP CHORD 2-3=-723/282
BOT CHORD 2-7=-334/673, 6-7=-334/673
WEBS 3-7=0/259, 3-6=-706/351

- NOTES-**
- 1) Wind: ASCE 7-22; Vult=130mph (3-second gust) Vasd=101mph; TCDL=4.2psf; BCDL=3.0psf; h=20ft; Cat. II; Exp C; Encl., GCpi=0.18; MWFRS (envelope) gable end zone; Lumber DOL=1.60 plate grip DOL=1.60
 - 2) Building Designer / Project engineer responsible for verifying applied roof live load shown covers rain loading requirements specific to the use of this truss component.
 - 3) This truss has been designed for a 10.0 psf bottom chord live load nonconcurrent with any other live loads.
 - 4) * This truss has been designed for a live load of 20.0psf on the bottom chord in all areas where a rectangle 3-6-0 tall by 2-0-0 wide will fit between the bottom chord and any other members.
 - 5) Refer to girder(s) for truss to truss connections.
 - 6) Provide mechanical connection (by others) of truss to bearing plate capable of withstanding 100 lb uplift at joint(s) 5 except (jt=lb) 4=110, 2=261.
 - 7) Hanger(s) or other connection device(s) shall be provided sufficient to support concentrated load(s) 98 lb down and 101 lb up at 1-6-1, 98 lb down and 101 lb up at 1-6-1, 25 lb down and 46 lb up at 4-4-0, 25 lb down and 46 lb up at 4-4-0, and 49 lb down and 99 lb up at 7-1-15, and 49 lb down and 99 lb up at 7-1-15 on top chord, and 53 lb down and 76 lb up at 1-6-1, 53 lb down and 76 lb up at 1-6-1, 28 lb down and 2 lb up at 4-4-0, 28 lb down and 2 lb up at 4-4-0, and 38 lb down and 15 lb up at 7-1-15, and 38 lb down and 15 lb up at 7-1-15 on bottom chord. The design/selection of such connection device(s) is the responsibility of others.
 - 8) In the LOAD CASE(S) section, loads applied to the face of the truss are noted as front (F) or back (B).

LOAD CASE(S) Standard
1) Dead + Roof Live (balanced): Lumber Increase=1.25, Plate Increase=1.25
Uniform Loads (plf)
Vert: 1-4=-54, 5-8=-20
Concentrated Loads (lb)
Vert: 11=47(F=24, B=24) 13=-62(F=-31, B=-31) 15=72(F=36, B=36) 16=3(F=2, B=2) 17=-50(F=-25, B=-25)

This item has been digitally signed and sealed by O'Regan, Philip, PE on the date indicated here. Printed copies of this document are not considered signed and sealed and the signature must be verified on any electronic copies.

Philip J. O'Regan PE No.58126
MiTek Inc. DBA MiTek USA FL Cert 6634
16023 Swingley Ridge Rd. Chesterfield, MO 63017
Date:

April 10,2024

Job	Truss	Truss Type	Qty	Ply	HARRELL ADDITION	T33496796
3937924	T01	Hip Girder	1	1	Job Reference (optional)	

Builders FirstSource (Lake City,FL), Lake City, FL - 32055, 8.730 s Mar 21 2024 MiTek Industries, Inc. Tue Apr 9 10:46:36 2024 Page 1
ID:kt3VnTaJ6tpi5x04hlZqRbzYobL-p16WDuJ?ZMCX8LczMn0O04ivVMmyUZ4CW2ZqK4zSTeX
-2-0-0 4-0-12 7-0-0 10-6-0 14-0-0 16-11-4 21-0-0 23-0-0
2-0-0 4-0-12 2-11-4 3-6-0 3-6-0 2-11-4 4-0-12 2-0-0

Scale = 1:40.7

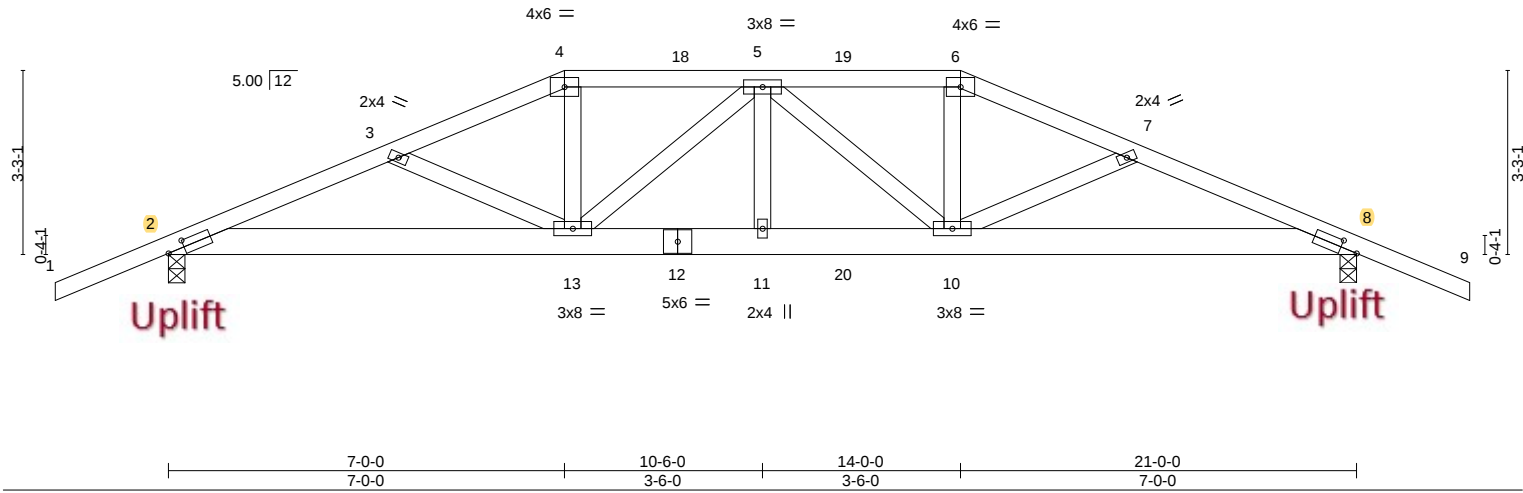


Plate Offsets (X,Y)--		[2:0-3-9,0-1-8], [8:0-3-9,0-1-8]			
LOADING (psf)	SPACING- 2-0-0	CSI.	DEFL. in (loc) l/defl L/d	PLATES	GRIP
TCLL 20.0	Plate Grip DOL 1.25	TC 0.41	Vert(LL) 0.17 11 >999 240	MT20	244/190
TCDL 7.0	Lumber DOL 1.25	BC 0.73	Vert(CT) -0.26 11 >970 180		
BCLL 0.0 *	Rep Stress Incr NO	WB 0.34	Horz(CT) 0.07 8 n/a n/a		
BCDL 10.0	Code FBC2023/TPI2014	Matrix-MS		Weight: 122 lb	FT = 20%

LUMBER-	BRACING-
TOP CHORD 2x4 SP No.2	TOP CHORD Structural wood sheathing directly applied or 3-0-6 oc purlins.
BOT CHORD 2x6 SP No.2	BOT CHORD Rigid ceiling directly applied or 5-11-13 oc bracing.
WEBS 2x4 SP No.3	

REACTIONS.	(size) 2=0-3-8, 8=0-3-8
Max Horz 2=81(LC 29)	
Max Uplift 2=-762(LC 8), 8=-769(LC 9)	
Max Grav 2=1555(LC 1), 8=1577(LC 1)	

FORCES.	(lb) - Max. Comp./Max. Ten. - All forces 250 (lb) or less except when shown.
TOP CHORD	2-3=-3324/1615, 3-4=-3130/1508, 4-5=-2910/1437, 5-6=-2961/1450, 6-7=-3187/1524, 7-8=-3382/1632
BOT CHORD	2-13=-1480/3049, 11-13=-1539/3298, 10-11=-1539/3298, 8-10=-1414/3102
WEBS	4-13=-347/885, 5-13=-571/359, 5-10=-490/279, 6-10=-303/839

- NOTES-**
- Unbalanced roof live loads have been considered for this design.
 - Wind: ASCE 7-22; Vult=130mph (3-second gust) Vasd=101mph; TCDL=4.2psf; BCDL=3.0psf; h=20ft; Cat. II; Exp C; Encl., GCpi=0.18; MWFRS (envelope) gable end zone; Lumber DOL=1.60 plate grip DOL=1.60
 - Building Designer / Project engineer responsible for verifying applied roof live load shown covers rain loading requirements specific to the use of this truss component.
 - Provide adequate drainage to prevent water ponding.
 - This truss has been designed for a 10.0 psf bottom chord live load nonconcurrent with any other live loads.
 - * This truss has been designed for a live load of 20.0psf on the bottom chord in all areas where a rectangle 3-6-0 tall by 2-0-0 wide will fit between the bottom chord and any other members.
 - Provide mechanical connection (by others) of truss to bearing plate capable of withstanding 100 lb uplift at joint(s) except (jt=lb) 2=762, 8=769.
 - Hanger(s) or other connection device(s) shall be provided sufficient to support concentrated load(s) 124 lb down and 122 lb up at 7-0-0, 106 lb down and 122 lb up at 9-0-12, 106 lb down and 111 lb up at 10-6-0, and 106 lb down and 122 lb up at 11-11-4, and 221 lb down and 232 lb up at 14-0-0 on top chord, and 294 lb down and 149 lb up at 7-0-0, 84 lb down and 24 lb up at 9-0-12, 84 lb down and 24 lb up at 10-6-0, and 84 lb down and 24 lb up at 11-11-4, and 294 lb down and 149 lb up at 13-11-4 on bottom chord. The design/selection of such connection device(s) is the responsibility of others.
 - In the LOAD CASE(S) section, loads applied to the face of the truss are noted as front (F) or back (B).

LOAD CASE(S) Standard
1) Dead + Roof Live (balanced): Lumber Increase=1.25, Plate Increase=1.25
Uniform Loads (plf)
Vert: 1-4=-54, 4-6=-54, 6-9=-54, 2-8=-20

Philip J. O'Regan PE No.58126
MiTek Inc. DBA MiTek USA FL Cert 6634
16023 Swingley Ridge Rd. Chesterfield, MO 63017
Date:

April 10,2024

Job	Truss	Truss Type	Qty	Ply	HARRELL ADDITION
3937924	T01	Hip Girder	1	1	T33496796
Job Reference (optional)					

Builders FirstSource (Lake City,FL), Lake City, FL - 32055,

8.730 s Mar 21 2024 MiTek Industries, Inc. Tue Apr 9 10:46:36 2024 Page 2
ID:kt3VnTaJ6tpi5x04hlZqRbzYobL-p16WDuJ?ZMCX8LczMn0O04ivVMmyUZ4CW2ZqK4zSTeX

LOAD CASE(S) Standard
Concentrated Loads (lb)
Vert: 4=-106(B) 6=-174(B) 12=-61(B) 13=-291(B) 11=-61(B) 5=-106(B) 10=-291(B) 18=-106(B) 19=-106(B) 20=-61(B)

 **WARNING - Verify design parameters and READ NOTES ON THIS AND INCLUDED MITEK REFERENCE PAGE MII-7473 rev. 1/2/2023 BEFORE USE.**


Design valid for use only with MiTek® connectors. This design is based only upon parameters shown, and is for an individual building component, not a truss system. Before use, the building designer must verify the applicability of design parameters and properly incorporate this design into the overall building design. Bracing indicated is to prevent buckling of individual truss web and/or chord members only. Additional temporary and permanent bracing is always required for stability and to prevent collapse with possible personal injury and property damage. For general guidance regarding the fabrication, storage, delivery, erection and bracing of trusses and truss systems, see **ANSI/TPI1 Quality Criteria and DSB-22** available from Truss Plate Institute (www.tpinst.org) and **BCSI Building Component Safety Information** available from the Structural Building Component Association (www.sbcsccomponents.com)

MiTek®
16023 Swingley Ridge Rd.
Chesterfield, MO 63017
314.434.1200 / MiTek-US.com

Job	Truss	Truss Type	Qty	Ply	HARRELL ADDITION	T33496797
3937924	T02	Hip	1	1	Job Reference (optional)	

Builders FirstSource (Lake City,FL), Lake City, FL - 32055, 8.730 s Mar 21 2024 MiTek Industries, Inc. Tue Apr 9 10:46:37 2024 Page 1
ID:kt3VnTaJ6tpi5x04hlZqRbzYobL-HEguQEKdKgKOIVB9wUYdZIF3Nm7kD36MliiNsWzSteW
-2-0-0 4-11-2 9-0-0 12-0-0 16-0-14 21-0-0 23-0-0
2-0-0 4-11-2 4-0-14 3-0-0 4-0-14 4-11-2 2-0-0

Scale = 1:40.7

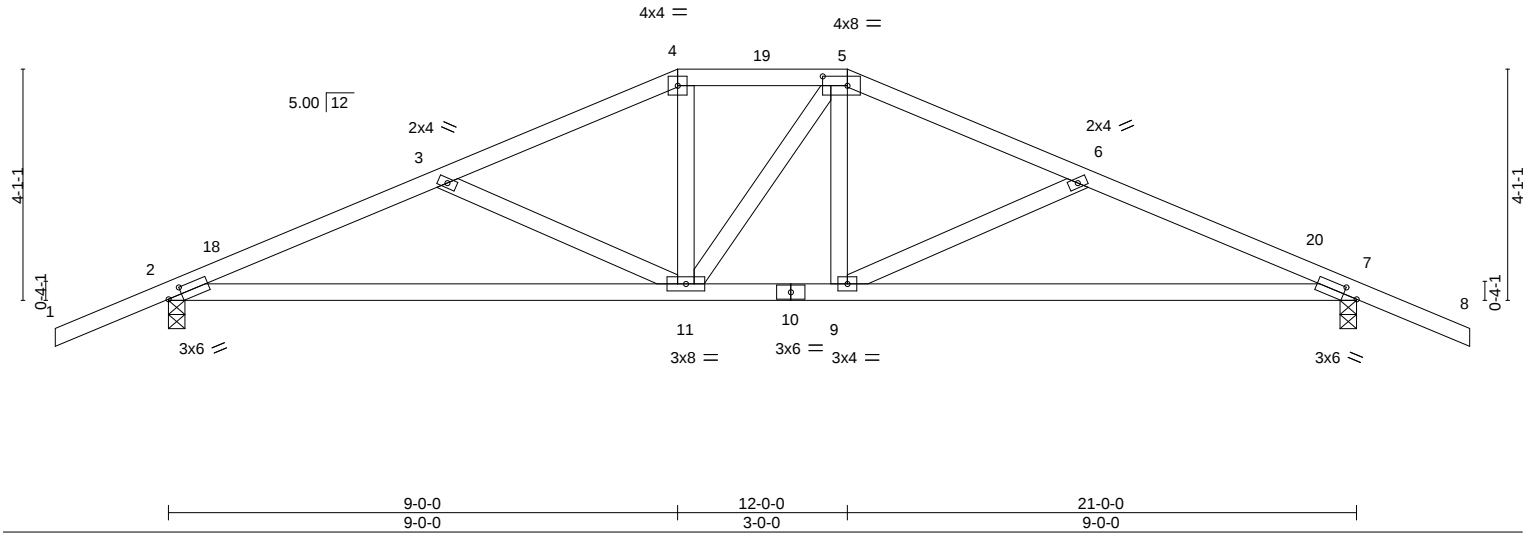

LOADING (psf)		SPACING-		CSI.		DEFL.		PLATES		GRIP	
TCLL	20.0	Plate Grip DOL	1.25	TC	0.46	Vert(LL)	-0.15 9-17 >999 240	MT20		244/190	
TCDL	7.0	Lumber DOL	1.25	BC	0.70	Vert(CT)	-0.32 9-17 >786 180				
BCLL	0.0 *	Rep Stress Incr	YES	WB	0.16	Horz(CT)	0.04 7 n/a n/a				
BCDL	10.0	Code	FBC2023/TPI2014	Matrix-MS							
								Weight: 102 lb FT = 20%			

LUMBER-		BRACING-	
TOP CHORD	2x4 SP No.2	TOP CHORD	Structural wood sheathing directly applied or 4-6-7 oc purlins.
BOT CHORD	2x4 SP No.2	BOT CHORD	Rigid ceiling directly applied or 7-11-4 oc bracing.
WEBS	2x4 SP No.3		

REACTIONS. (size) 2=0-3-8, 7=0-3-8
Max Horz 2=99(LC 12)
Max Uplift 2=-379(LC 12), 7=-379(LC 13)
Max Grav 2=885(LC 1), 7=885(LC 1)

FORCES. (lb) - Max. Comp./Max. Ten. - All forces 250 (lb) or less except when shown.
TOP CHORD 2-3=-1504/611, 3-4=-1188/470, 4-5=-1059/469, 5-6=-1187/470, 6-7=-1504/611
BOT CHORD 2-11=-553/1368, 9-11=-282/1058, 7-9=-486/1368
WEBS 3-11=-352/274, 4-11=-78/303, 5-9=-82/303, 6-9=-353/275

- NOTES-**
- Unbalanced roof live loads have been considered for this design.
 - Wind: ASCE 7-22; Vult=130mph (3-second gust) Vasd=101mph; TCDL=4.2psf; BCDL=3.0psf; h=20ft; Cat. II; Exp C; Encl., GCpi=0.18; MWFRS (envelope) gable end zone and C-C Zone3 -2-0-0 to 1-0-0, Zone1 1-0-0 to 9-0-0, Zone3 9-0-0 to 12-0-0, Zone2 12-0-0 to 16-3-1, Zone1 16-3-1 to 23-0-0 zone;C-C for members and forces & MWFRS for reactions shown; Lumber DOL=1.60 plate grip DOL=1.60
 - Building Designer / Project engineer responsible for verifying applied roof live load shown covers rain loading requirements specific to the use of this truss component.
 - Provide adequate drainage to prevent water ponding.
 - This truss has been designed for a 10.0 psf bottom chord live load nonconcurrent with any other live loads.
 - * This truss has been designed for a live load of 20.0psf on the bottom chord in all areas where a rectangle 3-6-0 tall by 2-0-0 wide will fit between the bottom chord and any other members.
 - Provide mechanical connection (by others) of truss to bearing plate capable of withstanding 100 lb uplift at joint(s) except (jt=lb) 2=379, 7=379.

This item has been digitally signed and sealed by O'Regan, Philip, PE on the date indicated here. Printed copies of this document are not considered signed and sealed and the signature must be verified on any electronic copies.

Philip J. O'Regan PE No.58126
MiTek Inc. DBA MiTek USA FL Cert 6634
16023 Swingley Ridge Rd. Chesterfield, MO 63017
Date:

April 10,2024

WARNING - Verify design parameters and READ NOTES ON THIS AND INCLUDED MITEK REFERENCE PAGE MII-7473 rev. 1/2/2023 BEFORE USE.

Design valid for use only with MiTek® connectors. This design is based only upon parameters shown, and is for an individual building component, not a truss system. Before use, the building designer must verify the applicability of design parameters and properly incorporate this design into the overall building design. Bracing indicated is to prevent buckling of individual truss web and/or chord members only. Additional temporary and permanent bracing is always required for stability and to prevent collapse with possible personal injury and property damage. For general guidance regarding the fabrication, storage, delivery, erection and bracing of trusses and truss systems, see **ANSI/TPI1 Quality Criteria and DSB-22** available from Truss Plate Institute (www.tpinst.org) and **BCSI Building Component Safety Information** available from the Structural Building Component Association (www.sbcsccomponents.com)

MiTek®

16023 Swingley Ridge Rd.
Chesterfield, MO 63017
314.434.1200 / MiTek-US.com


Job	Truss	Truss Type	Qty	Ply	HARRELL ADDITION	T33496798
3937924	T03	Common	8	1	Job Reference (optional)	

Builders FirstSource (Lake City,FL),
Lake City, FL - 32055,

8.730 s Mar 21 2024 MiTek Industries, Inc.
Tue Apr 9 10:46:37 2024
Page 1
ID:kt3VnTaJ6tpi5x04hlZqRbzYobL-HEguQEkdKgKOIVB9wUYdZIF6qm9FD3wMliINsWzStEW
21-0-0
23-0-0
2-0-0

-2-0-0
2-0-0
5-6-14
5-6-14
10-6-0
4-11-2
15-5-2
4-11-2
5-6-14
2-0-0

Scale = 1:40.1

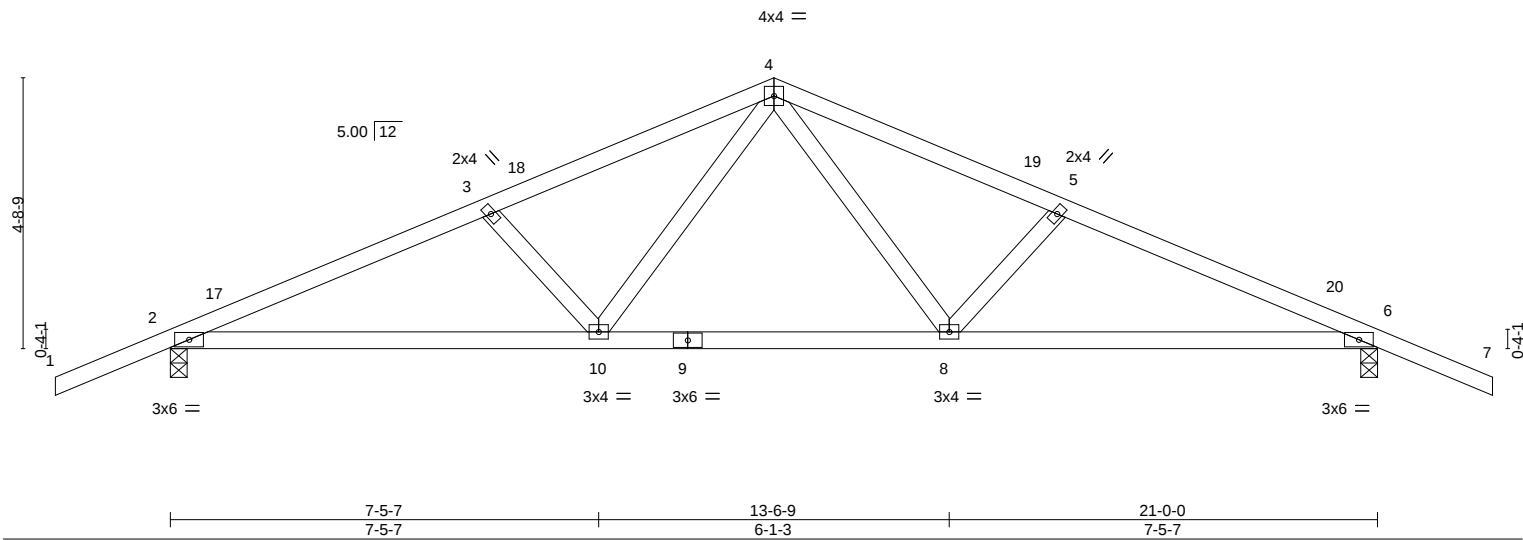

7-5-7 7-5-7		13-6-9 6-1-3		21-0-0 7-5-7	
LOADING (psf)	SPACING-	CSI.	DEFL.	PLATES	GRIP
TCLL 20.0	Plate Grip DOL 1.25	TC 0.31	in (loc) l/defl L/d	MT20	244/190
TCDL 7.0	Lumber DOL 1.25	BC 0.54	Vert(LL) -0.08 10-13 >999 240		
BCLL 0.0 *	Rep Stress Incr YES	WB 0.17	Vert(CT) -0.17 8-16 >999 180		
BCDL 10.0	Code FBC2023/TPI2014	Matrix-MS	Horz(CT) 0.04 6 n/a n/a	Weight: 95 lb	FT = 20%

LUMBER-	BRACING-
TOP CHORD 2x4 SP No.2	TOP CHORD Structural wood sheathing directly applied or 4-6-15 oc purlins.
BOT CHORD 2x4 SP No.2	BOT CHORD Rigid ceiling directly applied or 8-0-11 oc bracing.
WEBS 2x4 SP No.3	

REACTIONS. (size) 2=0-3-8, 6=0-3-8
Max Horz 2=112(LC 16)
Max Uplift 2=-376(LC 12), 6=-376(LC 13)
Max Grav 2=885(LC 1), 6=885(LC 1)

FORCES. (lb) - Max. Comp./Max. Ten. - All forces 250 (lb) or less except when shown.
TOP CHORD 2-3=-1498/643, 3-4=-1314/585, 4-5=-1314/585, 5-6=-1498/643
BOT CHORD 2-10=-535/1352, 8-10=-251/910, 6-8=-508/1352
WEBS 4-8=-199/449, 5-8=-305/263, 4-10=-199/449, 3-10=-305/263

NOTES-

- Unbalanced roof live loads have been considered for this design.
- Wind: ASCE 7-22; Vult=130mph (3-second gust) Vasd=101mph; TC DL=4.2psf; BCDL=3.0psf; h=20ft; Cat. II; Exp C; Encl., GCpi=0.18; MWFRS (envelope) gable end zone and C-C Zone3 -2-0-0 to 1-0-0, Zone1 1-0-0 to 10-6-0, Zone2 10-6-0 to 14-8-15, Zone1 14-8-15 to 23-0-0 zone;C-C for members and forces & MWFRS for reactions shown; Lumber DOL=1.60 plate grip DOL=1.60
- Building Designer / Project engineer responsible for verifying applied roof live load shown covers rain loading requirements specific to the use of this truss component.
- This truss has been designed for a 10.0 psf bottom chord live load nonconcurrent with any other live loads.
- * This truss has been designed for a live load of 20.0psf on the bottom chord in all areas where a rectangle 3-6-0 tall by 2-0-0 wide will fit between the bottom chord and any other members.
- Provide mechanical connection (by others) of truss to bearing plate capable of withstanding 100 lb uplift at joint(s) except (jt=lb) 2=376, 6=376.

This item has been digitally signed and sealed by ORegan, Philip, PE on the date indicated here. Printed copies of this document are not considered signed and sealed and the signature must be verified on any electronic copies.


Philip J. O'Regan PE No.58126
MiTek Inc. DBA MiTek USA FL Cert 6634
16023 Swingley Ridge Rd. Chesterfield, MO 63017
Date:

April 10,2024

Job	Truss	Truss Type	Qty	Ply	HARRELL ADDITION	T33496799
3937924	T04	Common	4	1	Job Reference (optional)	

Builders FirstSource (Lake City,FL), Lake City, FL - 32055, 8.730 s Mar 21 2024 MiTek Industries, Inc. Tue Apr 9 10:46:38 2024 Page 1
ID:kt3VnTaJ6tpi5x04hlZqRbzYobL-IQDHeaLF5zSFNemLUC3s5VnHQAVlyW0V_M2xOzzSTeV
21-0-0
2-0-0 5-6-14 10-6-0 15-5-2 21-0-0
2-0-0 5-6-14 4-11-2 4-11-2 5-6-14

Scale = 1:37.1

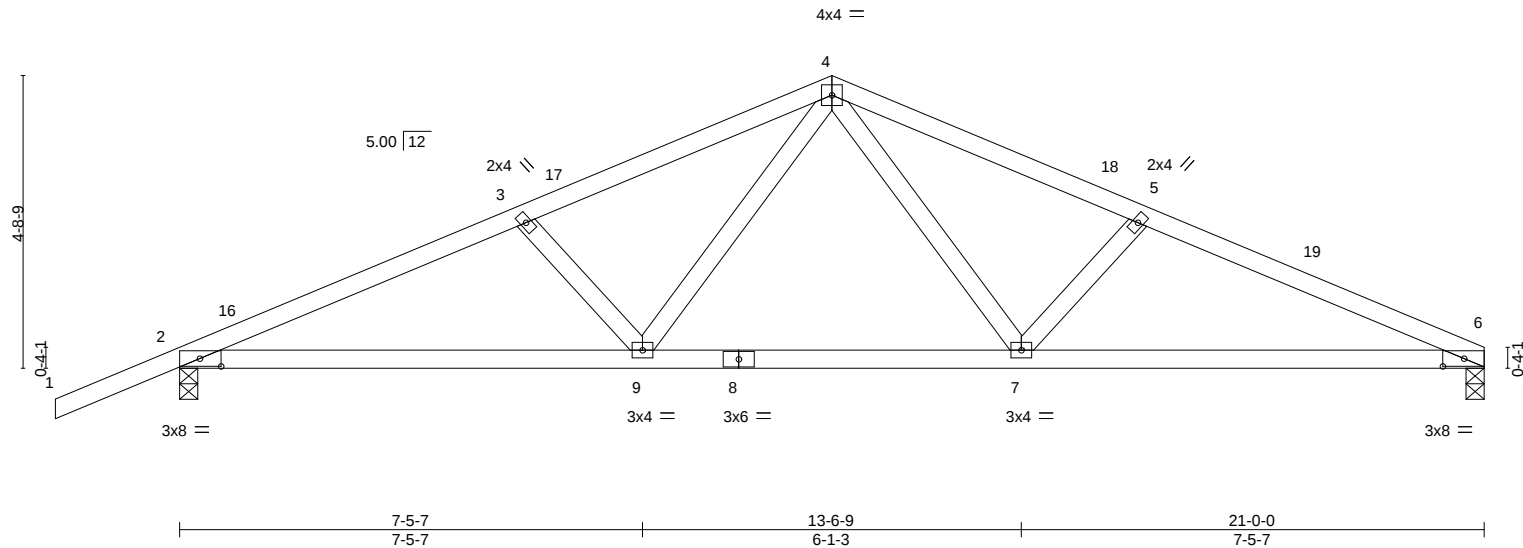

LOADING (psf)		SPACING-		CSI.		DEFL.		PLATES		GRIP	
TCLL	20.0	Plate Grip DOL	1.25	TC	0.32	Vert(LL)	-0.08 7-12 >999 240	MT20		244/190	
TCDL	7.0	Lumber DOL	1.25	BC	0.55	Vert(CT)	-0.18 7-12 >999 180				
BCLL	0.0 *	Rep Stress Incr	YES	WB	0.18	Horz(CT)	0.04 6 n/a n/a				
BCDL	10.0	Code	FBC2023/TPI2014	Matrix-MS							
								Weight: 92 lb		FT = 20%	

LUMBER-		BRACING-	
TOP CHORD	2x4 SP No.2	TOP CHORD	Structural wood sheathing directly applied or 4-4-12 oc purlins.
BOT CHORD	2x4 SP No.2	BOT CHORD	Rigid ceiling directly applied or 7-7-10 oc bracing.
WEBS	2x4 SP No.3		

REACTIONS. (size) 6=0-3-8, 2=0-3-8
Max Horz 2=130(LC 16)
Max Uplift 6=-304(LC 13), 2=-378(LC 12)
Max Grav 6=772(LC 1), 2=890(LC 1)

FORCES. (lb) - Max. Comp./Max. Ten. - All forces 250 (lb) or less except when shown.
TOP CHORD 2-3=-1510/676, 3-4=-1326/618, 4-5=-1347/643, 5-6=-1533/700
BOT CHORD 2-9=-564/1363, 7-9=-309/922, 6-7=-570/1392
WEBS 4-7=-221/478, 5-7=-322/276, 4-9=-198/448, 3-9=-305/263

- NOTES-**
- Unbalanced roof live loads have been considered for this design.
 - Wind: ASCE 7-22; Vult=130mph (3-second gust) Vasd=101mph; TCDL=4.2psf; BCDL=3.0psf; h=20ft; Cat. II; Exp C; Encl., GCpi=0.18; MWFRS (envelope) gable end zone and C-C Zone3 -2-0-0 to 1-0-0, Zone1 1-0-0 to 10-6-0, Zone2 10-6-0 to 14-8-15, Zone1 14-8-15 to 21-0-0 zone;C-C for members and forces & MWFRS for reactions shown; Lumber DOL=1.60 plate grip DOL=1.60
 - Building Designer / Project engineer responsible for verifying applied roof live load shown covers rain loading requirements specific to the use of this truss component.
 - This truss has been designed for a 10.0 psf bottom chord live load nonconcurrent with any other live loads.
 - * This truss has been designed for a live load of 20.0psf on the bottom chord in all areas where a rectangle 3-6-0 tall by 2-0-0 wide will fit between the bottom chord and any other members.
 - Provide mechanical connection (by others) of truss to bearing plate capable of withstanding 100 lb uplift at joint(s) except (jt=lb) 6=304, 2=378.


This item has been digitally signed and sealed by ORegan, Philip, PE on the date indicated here. Printed copies of this document are not considered signed and sealed and the signature must be verified on any electronic copies.

Philip J. O'Regan PE No.58126
MiTek Inc. DBA MiTek USA FL Cert 6634
16023 Swingley Ridge Rd. Chesterfield, MO 63017
Date:


April 10,2024

Symbols

PLATE LOCATION AND ORIENTATION

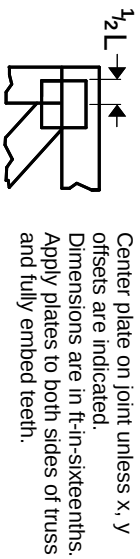

0- $\frac{1}{16}$ "

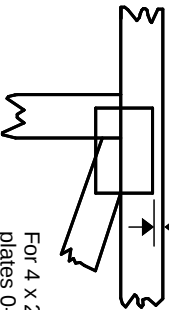

For 4 x 2 orientation, locate plates 0- $\frac{1}{16}$ " from outside edge of truss.

—
This symbol indicates the required direction of slots in connector plates.

* Plate location details available in MITek software or upon request.

PLATE SIZE

4 X 4


The first dimension is the plate width measured perpendicular to slots. Second dimension is the length parallel to slots.

LATERAL BRACING LOCATION



Indicated by symbol shown and/or by text in the bracing section of the output. Use T or I bracing if indicated.

BEARING

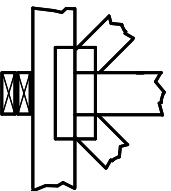

Indicates location where bearings (supports) occur. Icons vary but reaction section indicates joint number/letter where bearings occur. Min size shown is for crushing only.


Industry Standards:

ANSI/TP1.1: National Design Specification for Metal Plate Connected Wood Truss Construction.
DSB-22: Design Standard for Bracing.
BCSI: Building Component Safety Information, Guide to Good Practice for Handling, Installing, Restraining & Bracing of Metal Plate Connected Wood Trusses.

Numbering System

6-4-8 dimensions shown in ft-in-sixteenths (Drawings not to scale)

1 2 3 Joint ID typ.

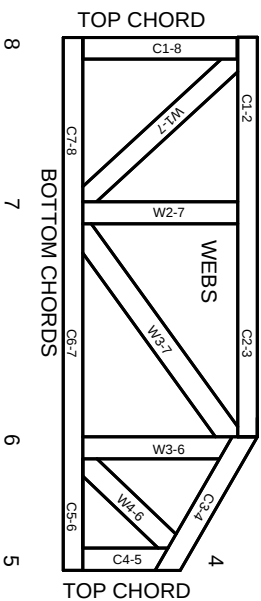

JOINTS ARE GENERALLY NUMBERED/LETTERED CLOCKWISE AROUND THE TRUSS STARTING AT THE JOINT FARTHEST TO THE LEFT.

CHORDS AND WEBS ARE IDENTIFIED BY END JOINT NUMBERS/LETTERS.

Product Code Approvals

ICC-ES Reports:

ESR-1988, ESR-2362, ESR-2685, ESR-3282
ESR-4722, ESL-1388

Design General Notes

Trusses are designed for wind loads in the plane of the truss unless otherwise shown.

Lumber design values are in accordance with ANSI/TP1 1 section 6.3. These truss designs rely on lumber values established by others.

© 2023 MITek® All Rights Reserved

MITek®

MITek Engineering Reference Sheet: MIL-7473 rev. 1/12/2023

General Safety Notes

Failure to Follow Could Cause Property Damage or Personal Injury

1. Additional stability bracing for truss system, e.g. diagonal or X-bracing, is always required. See BCSI.
2. Truss bracing must be designed by an engineer. For wide truss spacing, individual lateral braces themselves may require bracing, or alternative Tor I bracing should be considered.
3. Never exceed the design loading shown and never stack materials on inadequately braced trusses.
4. Provide copies of this truss design to the building designer, erection supervisor, property owner and all other interested parties.
5. Cut members to bear tightly against each other.
6. Place plates on each face of truss at each joint and embed fully. Knots and wane at joint locations are regulated by ANSI/TP1 1.
7. Design assumes trusses will be suitably protected from the environment in accord with ANSI/TP1 1.
8. Unless otherwise noted, moisture content of lumber shall not exceed 19% at time of fabrication.
9. Unless expressly noted, this design is not applicable for use with fire retardant, preservative treated, or green lumber.
10. Camber is a non-structural consideration and is the responsibility of truss fabricator. General practice is to camber for dead load deflection.
11. Plate type, size, orientation and location dimensions indicated are minimum plating requirements.
12. Lumber used shall be of the species and size, and in all respects, equal to or better than that specified.
13. Top chords must be sheathed or purlins provided at spacing indicated on design.
14. Bottom chords require lateral bracing at 10 ft. spacing, or less, if no ceiling is installed, unless otherwise noted.
15. Connections not shown are the responsibility of others.
16. Do not cut or alter truss member or plate without prior approval of an engineer.
17. Install and load vertically unless indicated otherwise.
18. Use of green or treated lumber may pose unacceptable environmental, health or performance risks. Consult with project engineer before use.
19. Review all portions of this design (front, back, words and pictures) before use. Reviewing pictures alone is not sufficient.
20. Design assumes manufacture in accordance with ANSI/TP1 1 Quality Criteria.
21. The design does not take into account any dynamic or other loads other than those expressly stated.