


PROJECT:
NEW BUILDING



SHEET NUMBER

DATE	ISSUE/REVISION
##/##/20##	REVISION #

PARTS LIST			
LABEL	PART NAME	LENGTH	QTY.
C-C1	4X2.5X16GA CEE	8'-4"	50
C-C2	4X2X16GA CEE	8'-3.25'	18
C-C3	4X2X16GA CEE	8'-4.5'	18
C-C4	4X2X16GA CEE	8'-5.75'	9
9'X7'	9X7 ROLLUP DOOR	-	16
CSY	CSY	PARTITION HEIGHT	12
C-BA1	BASE ANGLE (C-BA1) - 4X2	20'-0"	2
C-BA2	BASE ANGLE (C-BA2) - 4X2	10'-0"	2

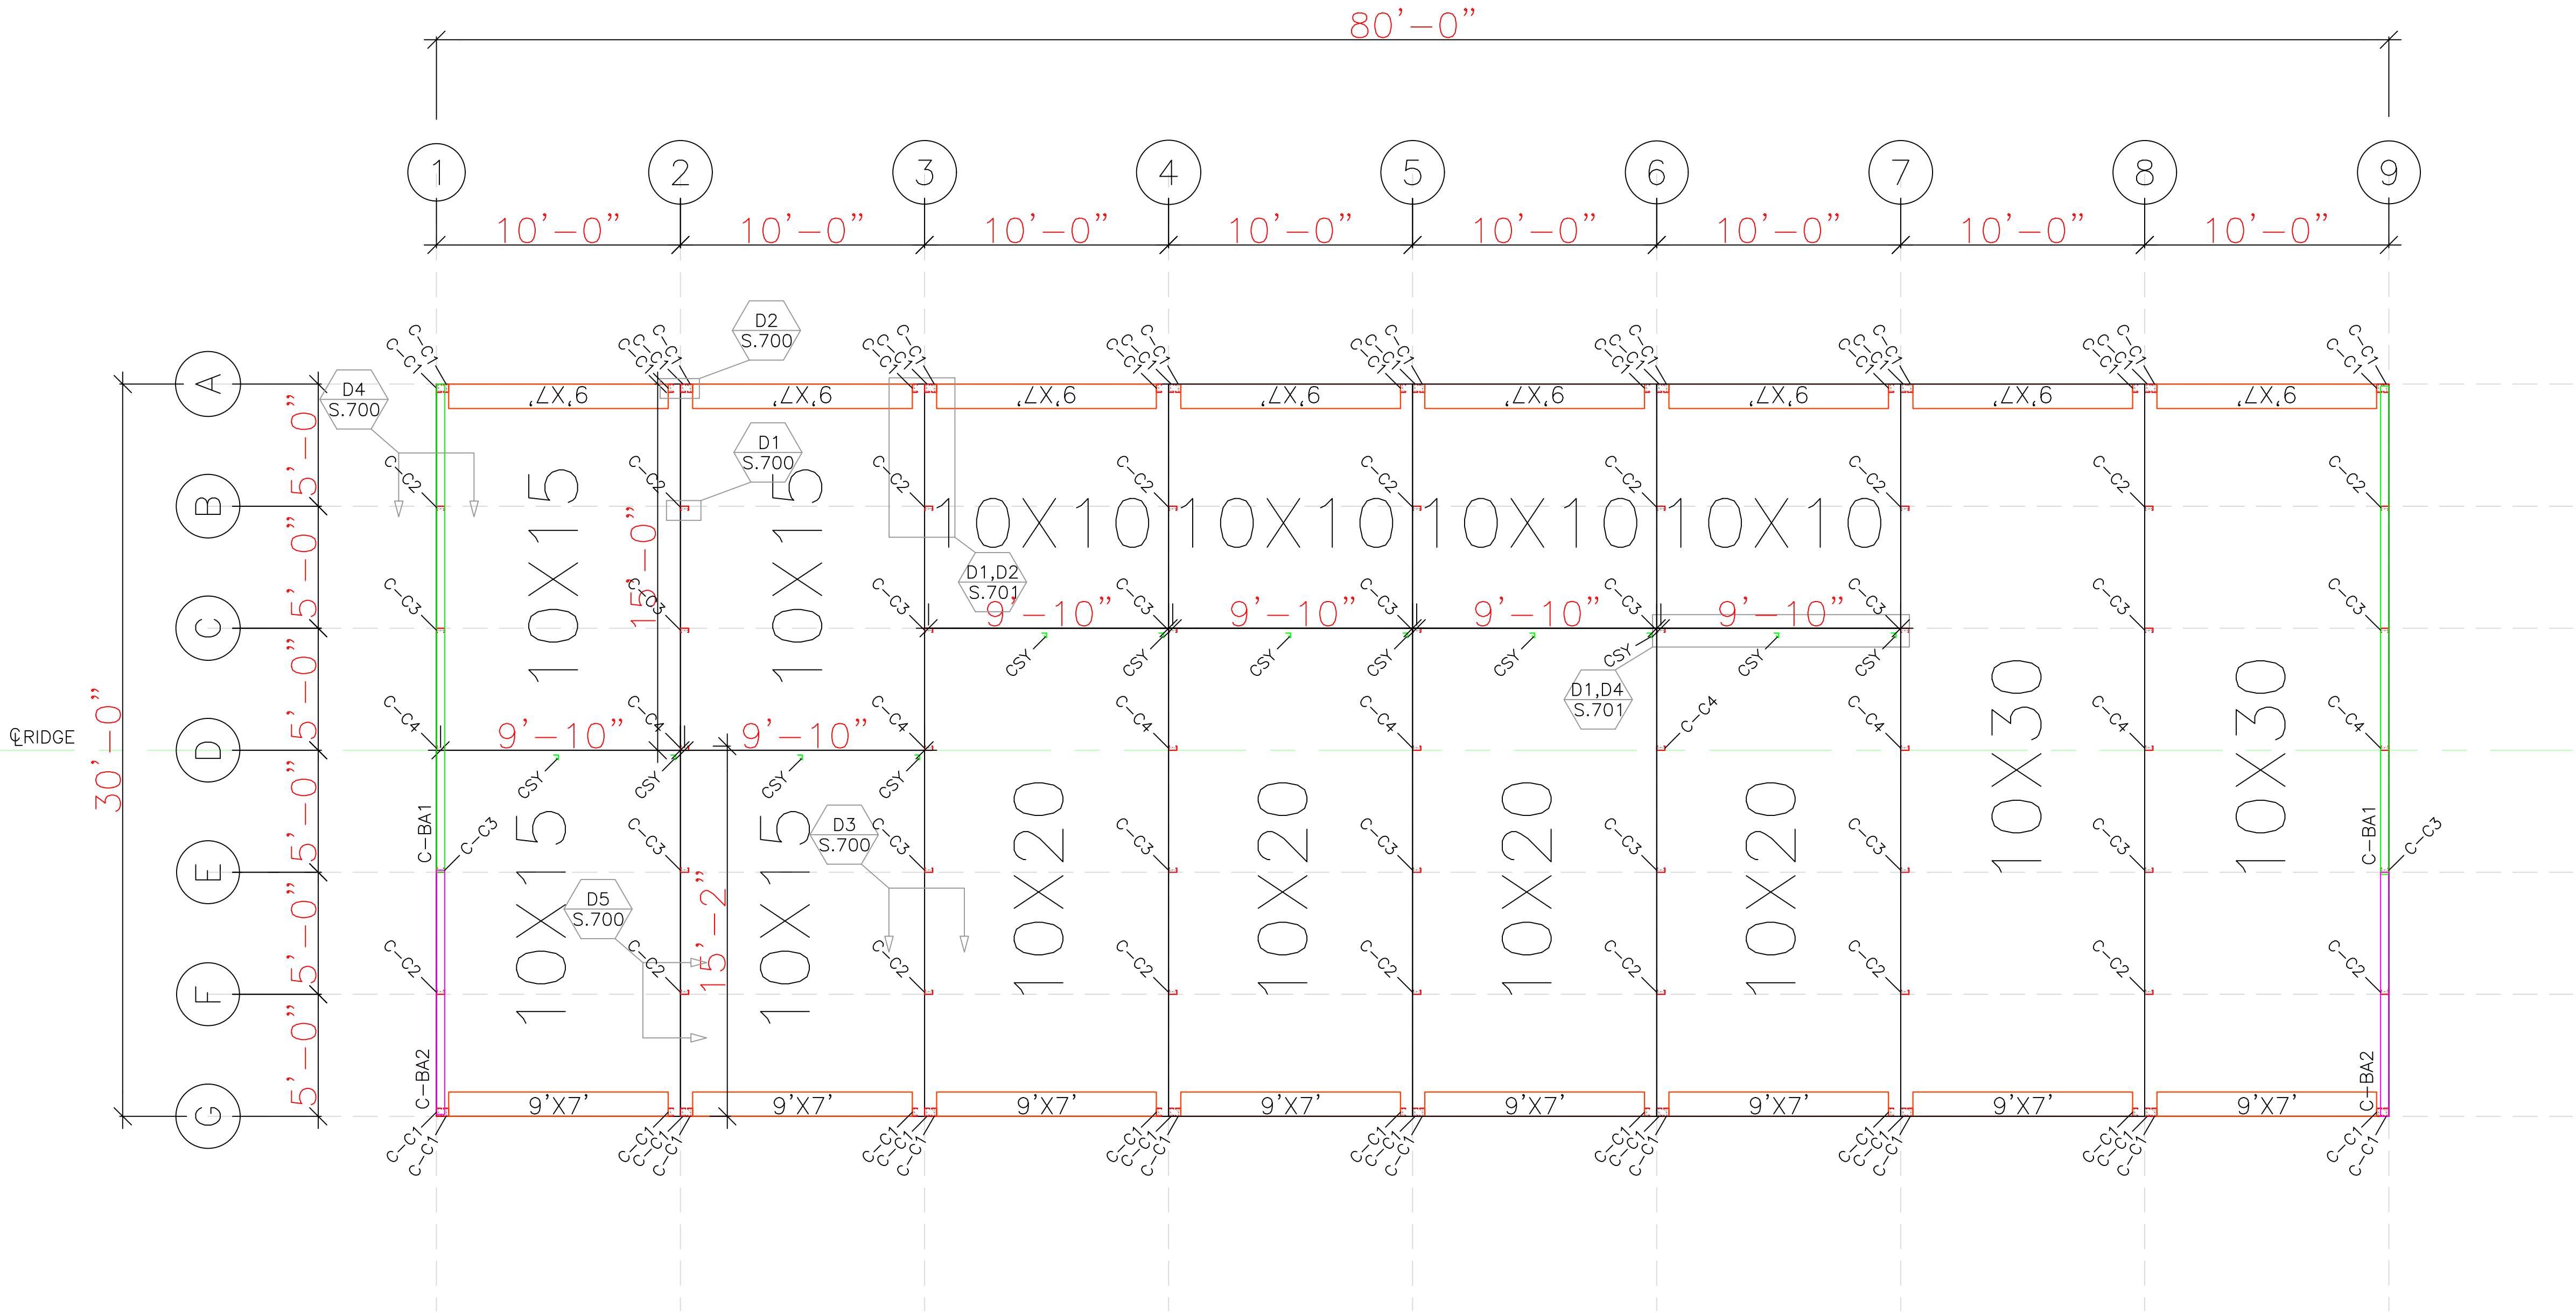

LICENSED ENGINEER
Gregory S. Barfield
2149 Nell Purvis Rd.
Adel, GA 31620
LICENSE NO.: 54419

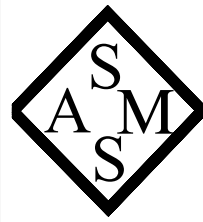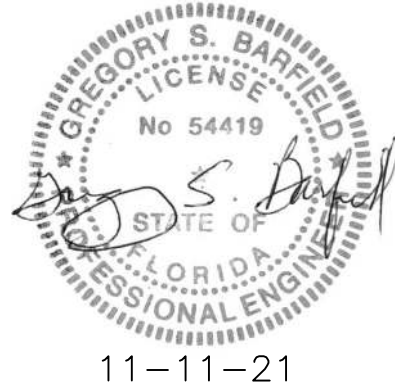

STEEL & METAL SYSTEMS, INC.
505 MAIN ST.
BLACKSHEAR, GA 31516
www.steelandsmetalsystems.com
888-820-0309

BUILDING CODES:
CODE: FBC2020
WIND LOAD: 118 MPH
LIVE LOAD: 20 PSF

CHUCK STRINGHAM

FLORIDA EXPANSION
BUILDING C

1143 LAKE JEFFREY RD
LAKE CITY, FL 32055

SCALE: ##"=#'

PROJECT NO. J21-498

DATE 10/22/2021

DRAWN BY E. EVORS

CHECKED BY K. WEAVER

COLUMN LAYOUT
SHEET DESCRIPTION

S200
SHEET NUMBER

DATE	ISSUE/REVISION
##/##/20##	REVISION #

PARTS LIST			
LABEL	PART NAME	LENGTH	QTY
C-ES 1	EAVE STRUT C-C-ES 1 - 4X2X16GA	20'-0"	8
C-PR1	PURLIN C-C-PR 1 - 4X2X16GA ZEE	21'-0"	20



LICENSED ENGINEER
Gregory S. Barfield
2149 Nell Purvis Rd.
Adel, GA 31620

LICENSE NO.: 54419

11-11-21

STEEL & METAL SYSTEMS, INC.
505 MAIN ST.
BLACKSHEAR, GA 31516
www.steelandsmetalsystems.com
888-820-0309

BUILDING CODES:	
CODE:	FBC2020
WIND LOAD:	118 MPH
LIVE LOAD:	20 PSF

CHUCK STRINGHAM


FLORIDA EXPANSION
BUILDING C

1143 LAKE JEFFREY RD
LAKE CITY, FL 32055

SCALE:	##"=#'
PROJECT NO.	J21-498
DATE	10/22/2021
DRAWN BY	E. EVORS
CHECKED BY	K. WEAVER

ROOF FRAMING
SHEET DESCRIPTION

S300
SHEET NUMBER

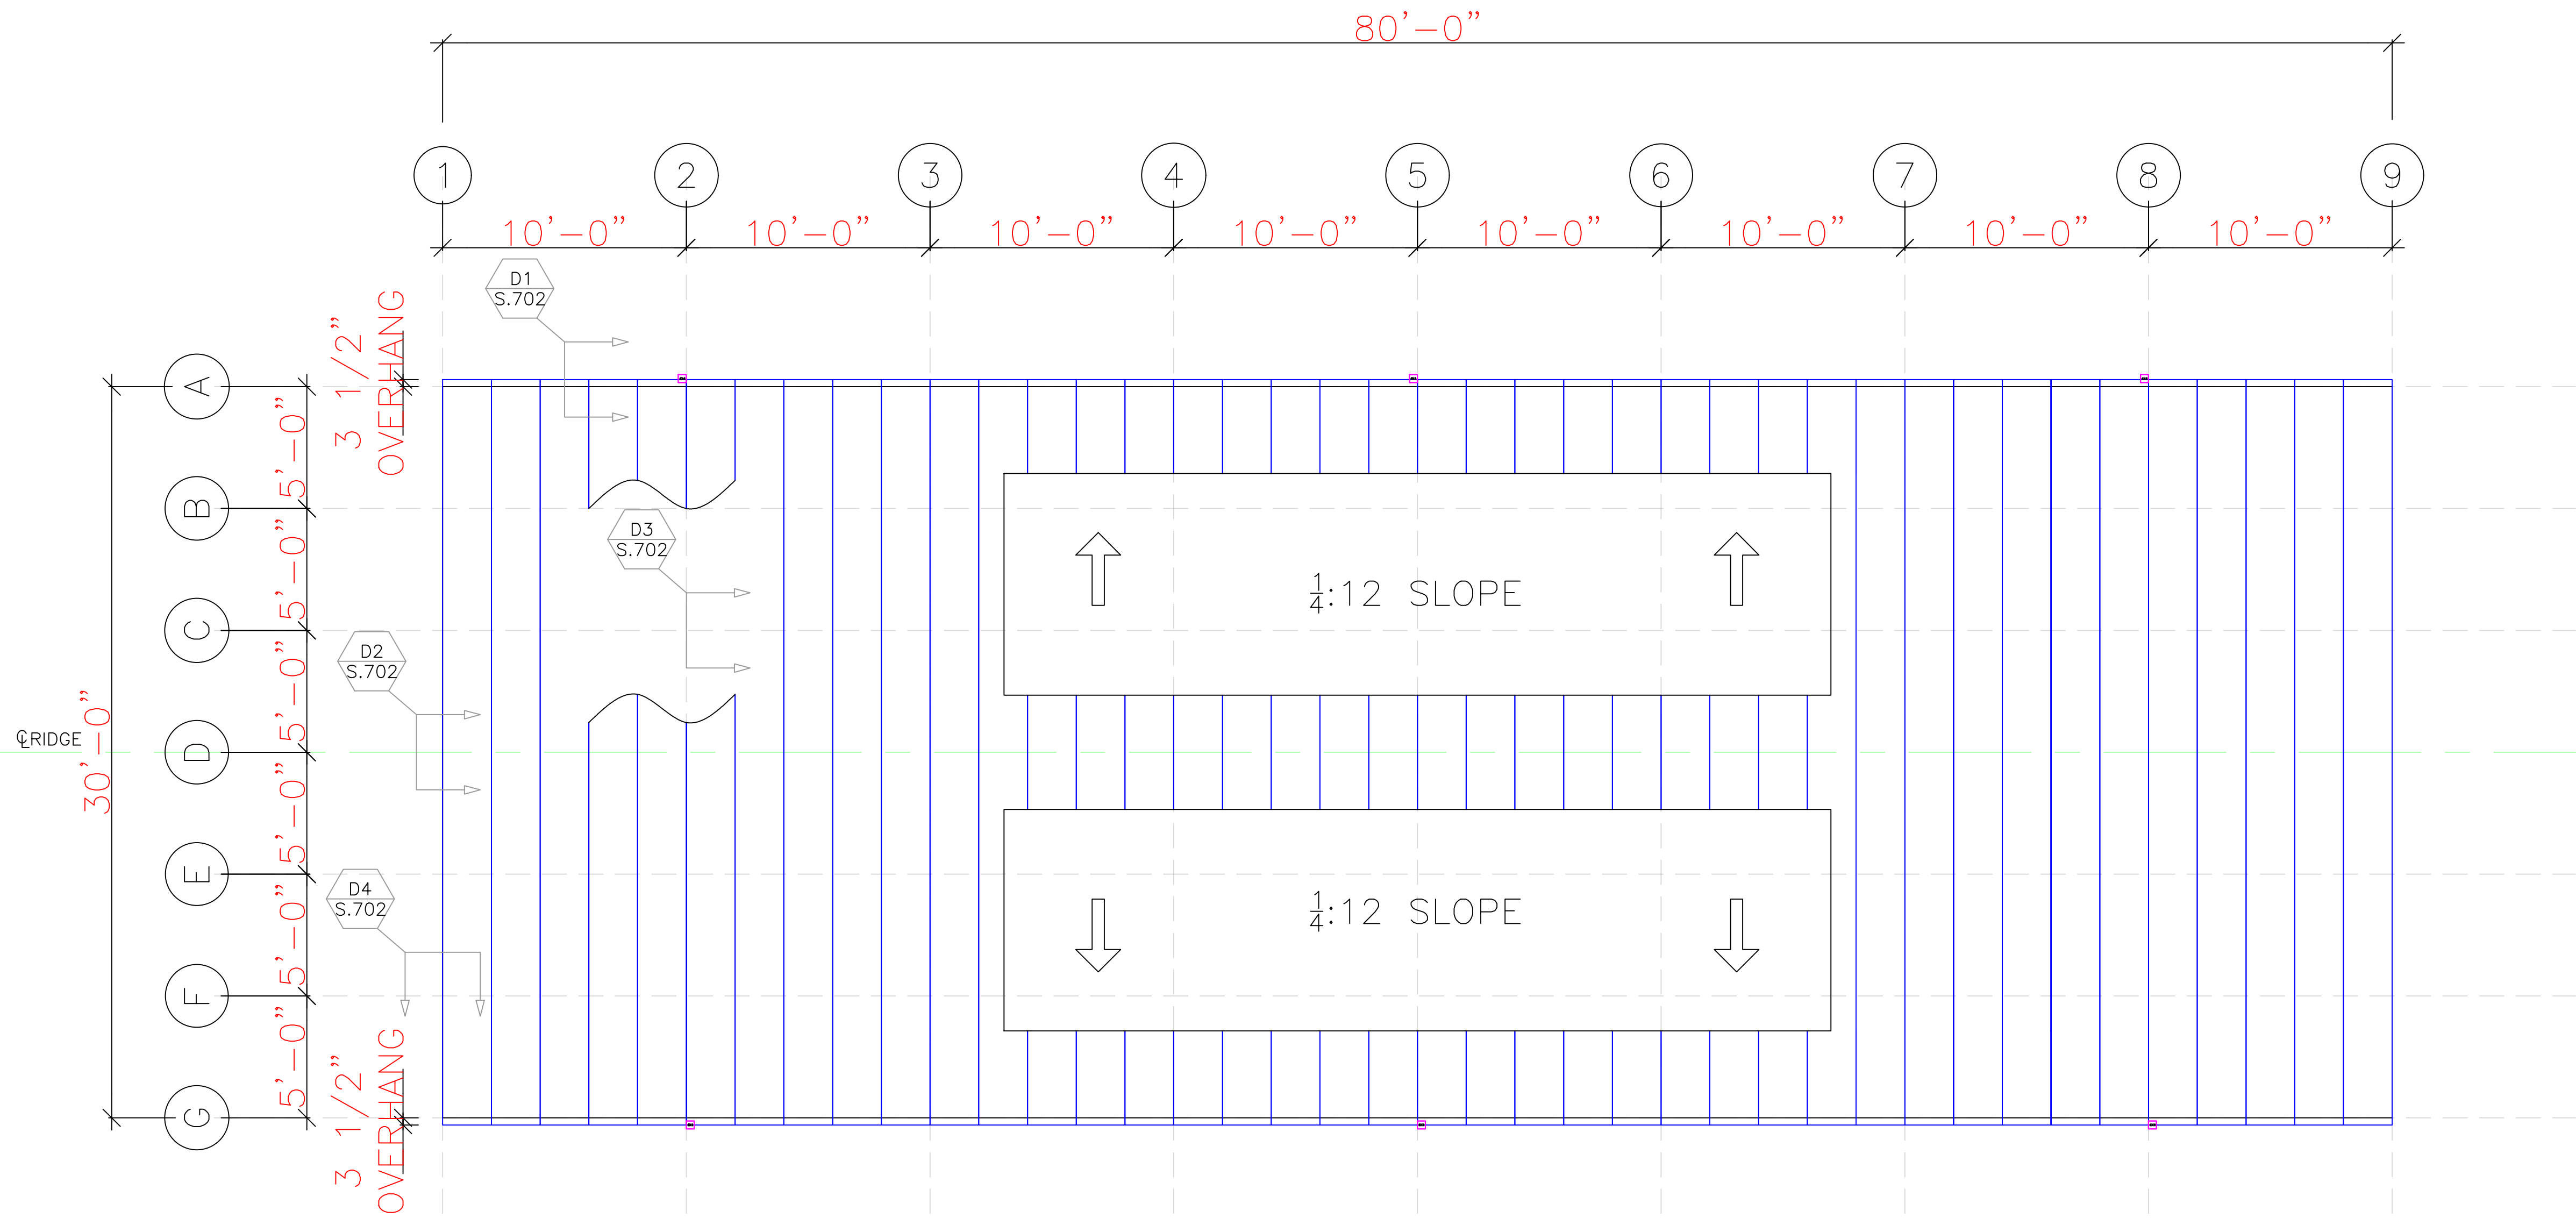


DATE	ISSUE/REVISION
##/##/20##	REVISION #


PARTS LIST		
LABEL	PART COUNT	QTY.
4x4	4X4 DOWNSPOUT	6

NOTES:
1. 24GA GALVALUME STANDING SEAM ROOF PANELS

LICENSED ENGINEER
Gregory S. Barfield
2149 Nell Purvis Rd.
Adel, GA 31620

LICENSE NO.: 54419

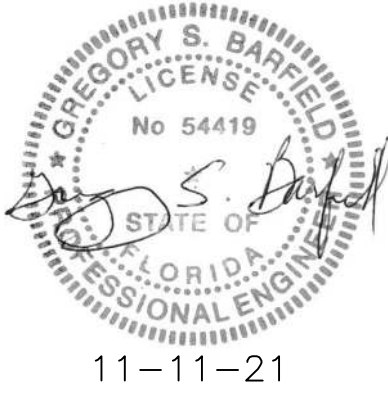

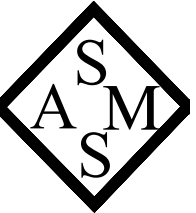

STEEL & METAL SYSTEMS, INC.
505 MAIN ST.
BLACKSHEAR, GA 31516
www.steelandsmetalsystems.com
888-820-0309

BUILDING CODES:
CODE: FBC2020
WIND LOAD: 118 MPH
LIVE LOAD: 20 PSF

CHUCK STRINGHAM

FLORIDA EXPANSION
BUILDING C

1143 LAKE JEFFREY RD
LAKE CITY, FL 32055

SCALE: ##"=#'



PROJECT NO.	J21-498
DATE	10/22/2021
DRAWN BY	E. EVORS
CHECKED BY	K. WEAVER

ROOF SHEETING
SHEET DESCRIPTION


S400
SHEET NUMBER

DATE	ISSUE/REVISION
##/##/20##	REVISION #

PARTS LIST			
LABEL	PART NAME	LENGTH	QTY
D7	HEADER (C-H 1) -4X2X16GA	8'-11	16

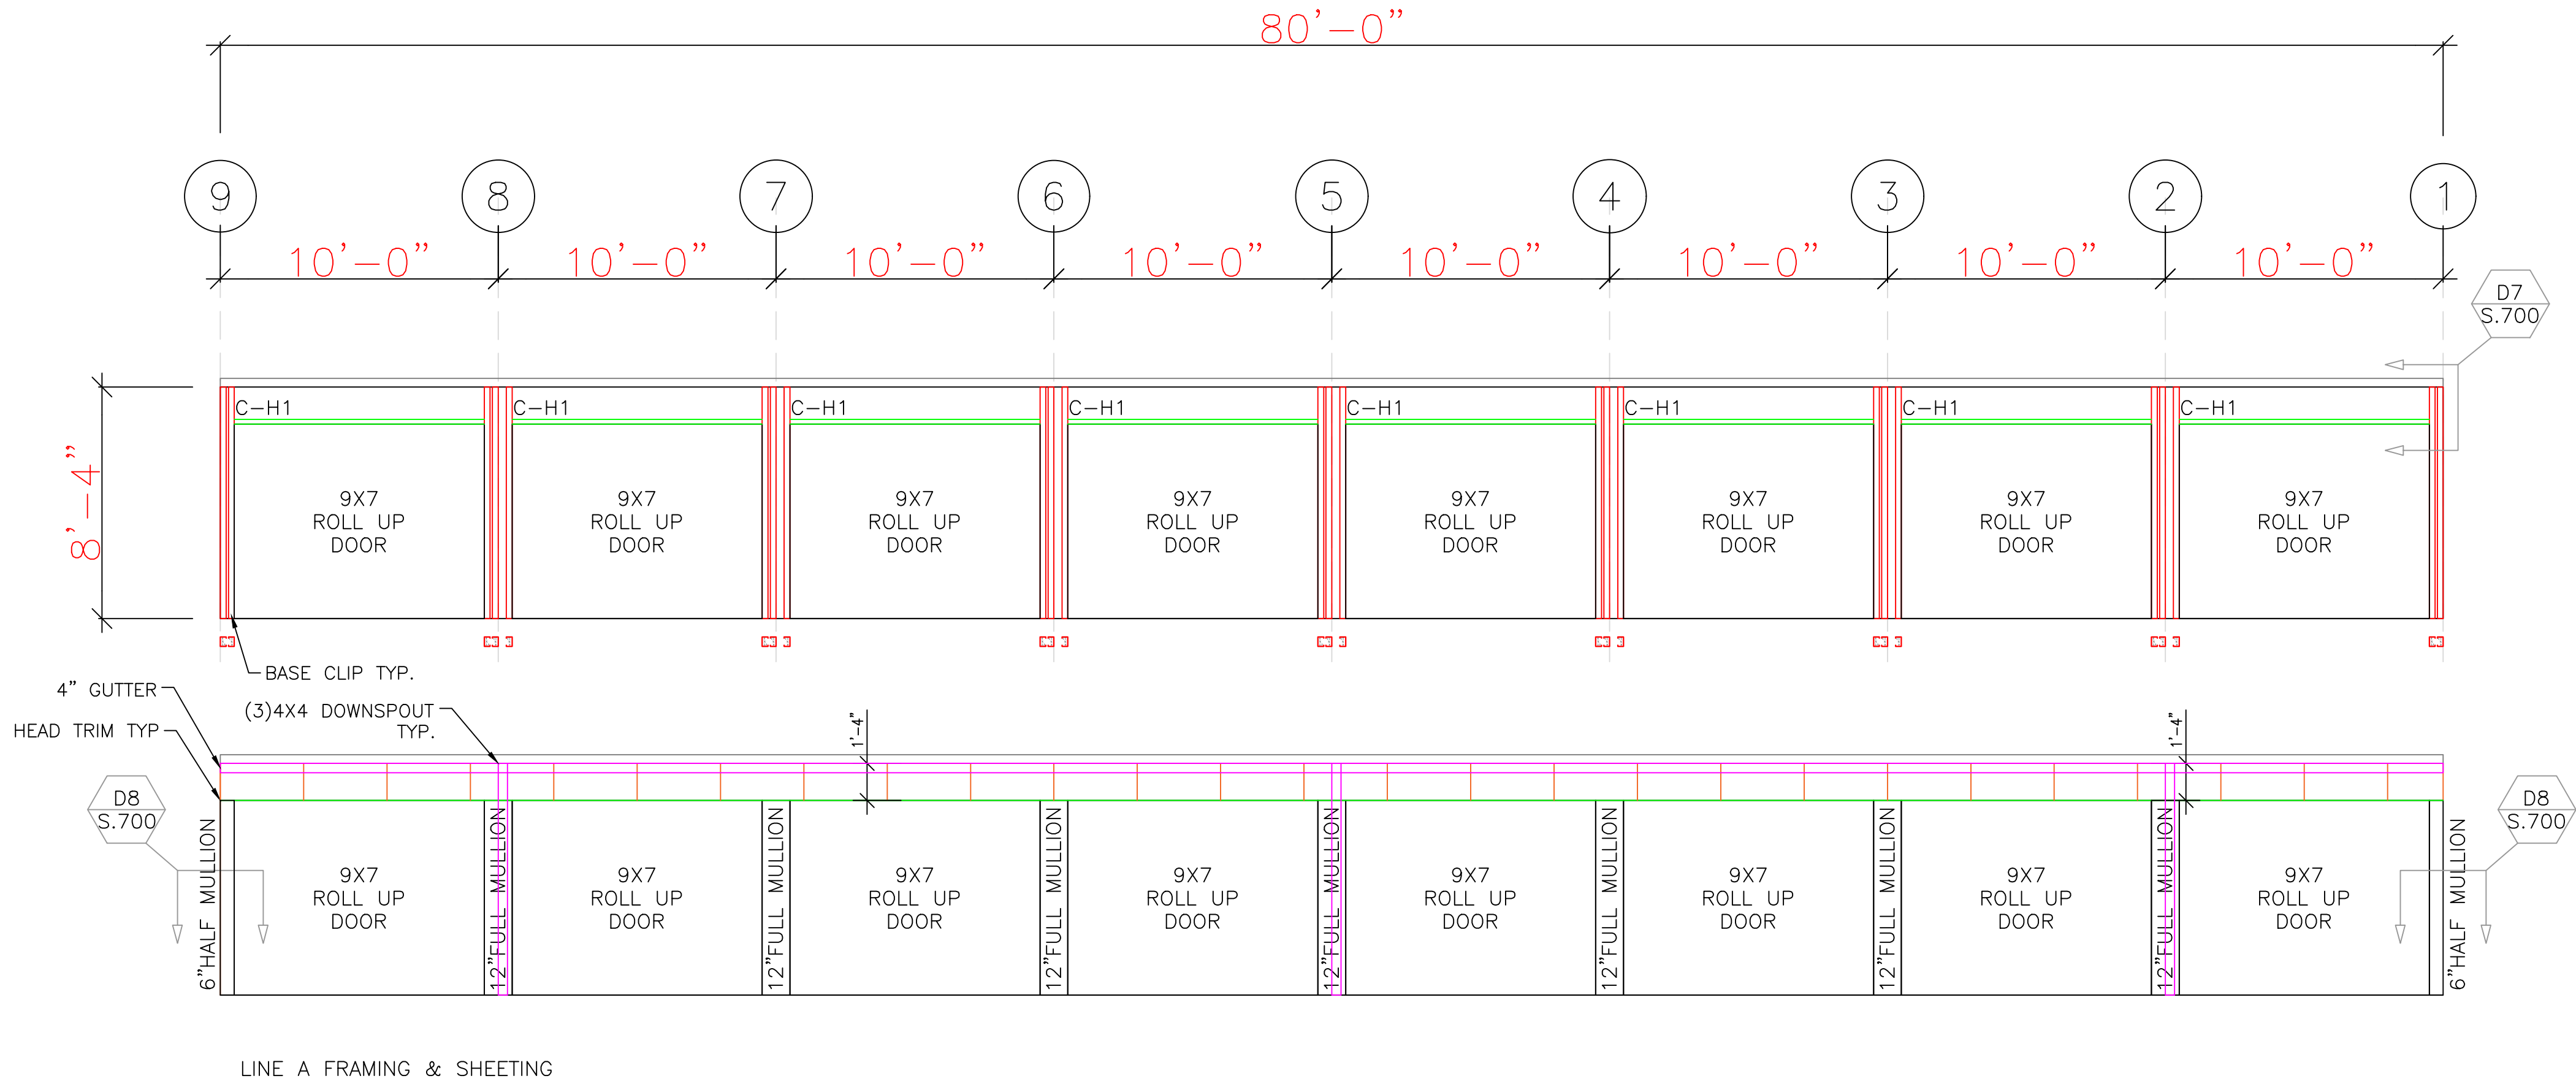
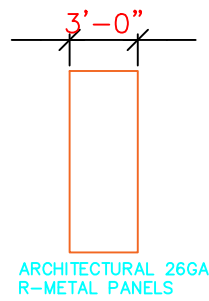


LINE A FRAMING & SHEETING

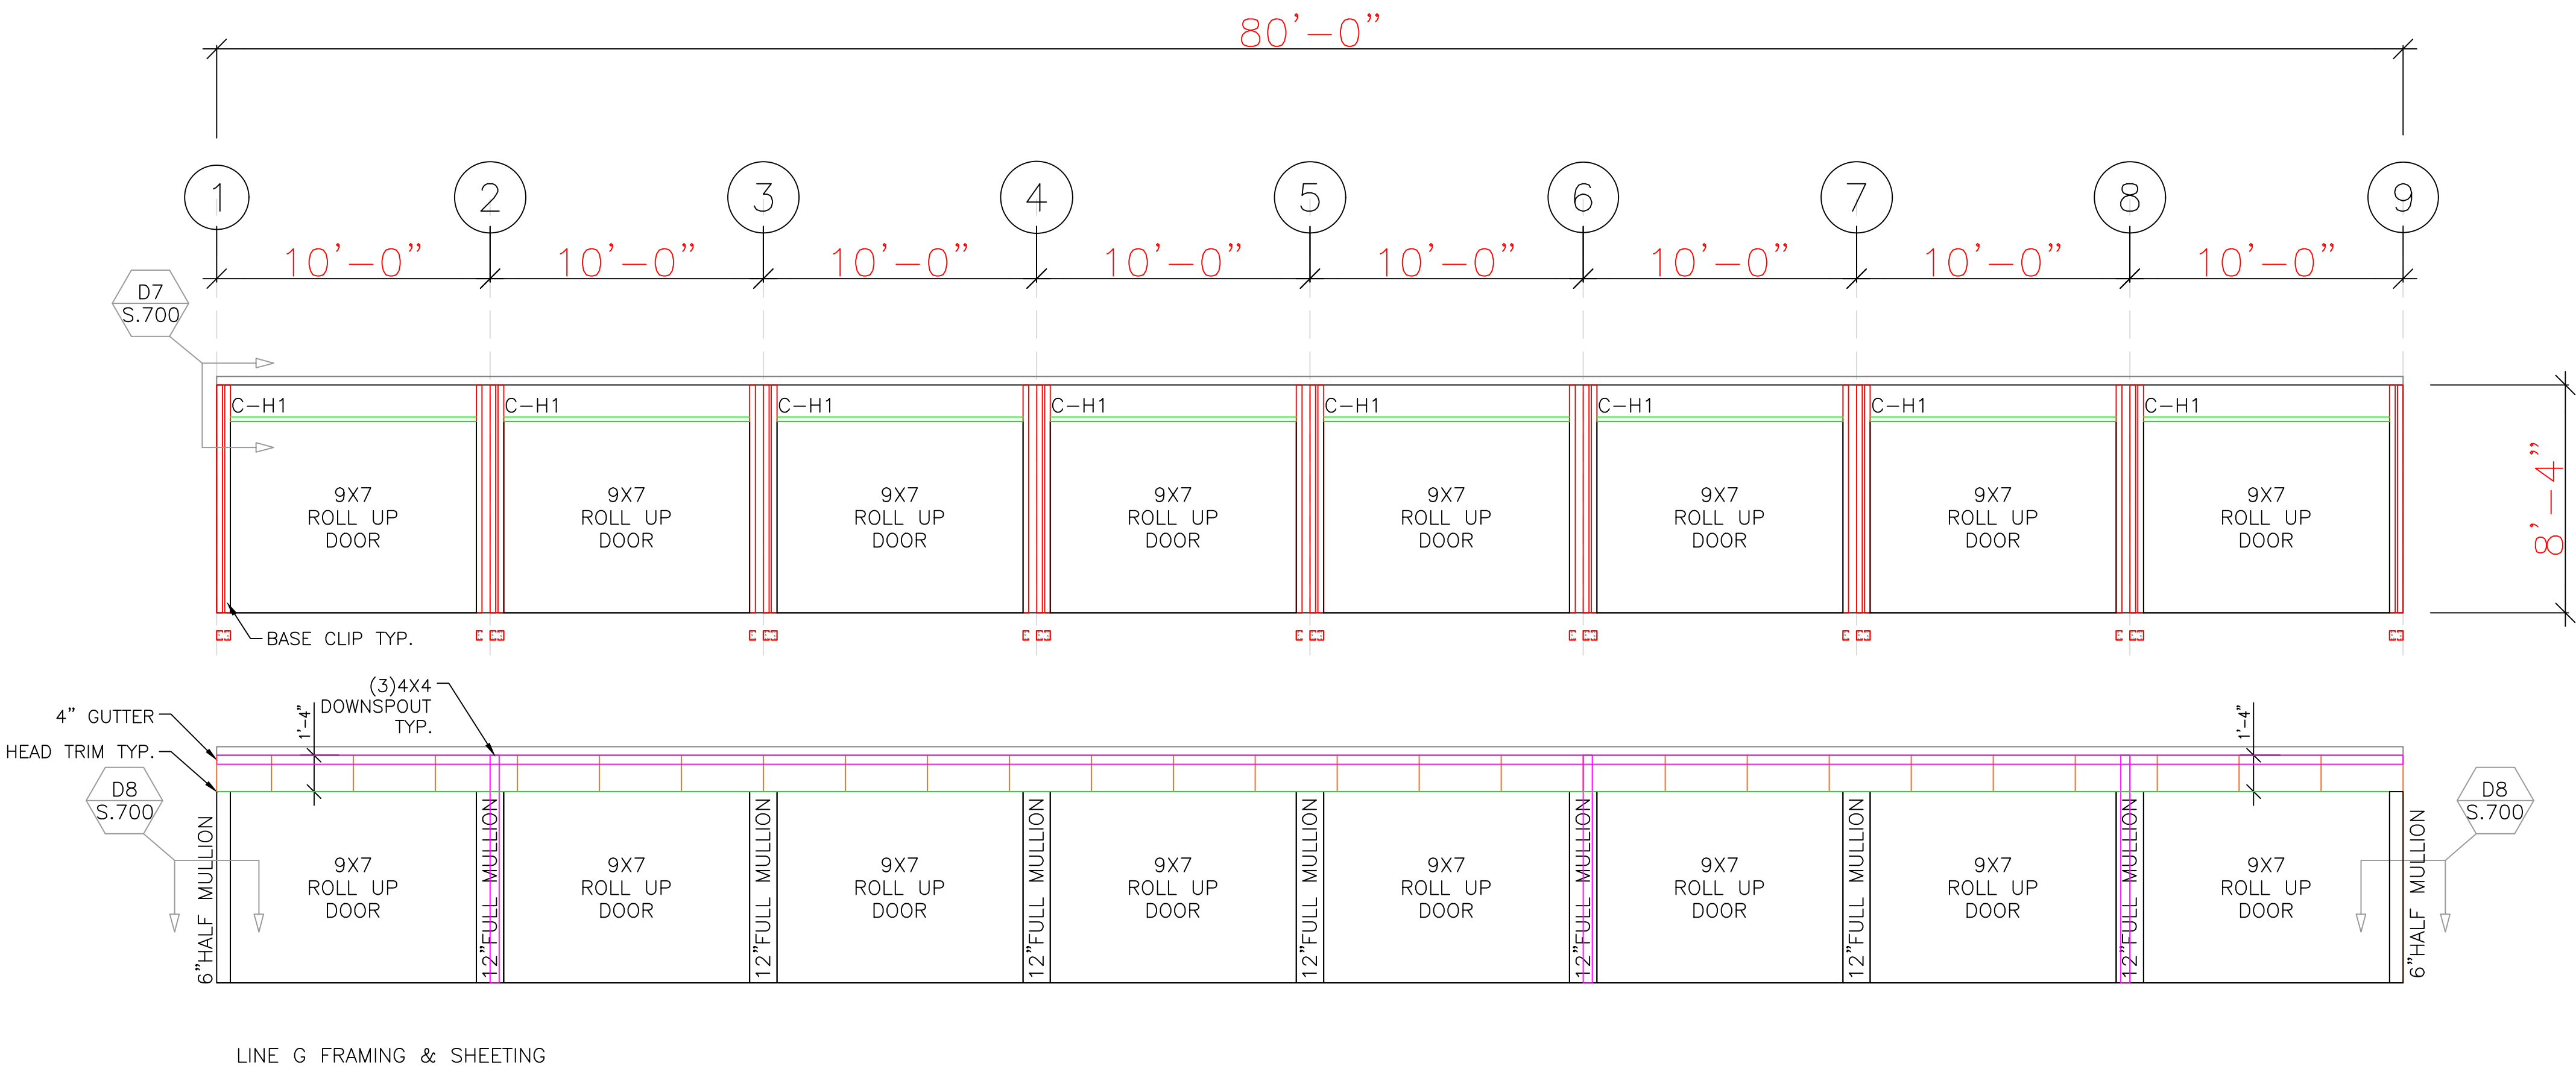

LINE G FRAMING & SHEETING

LICENSED ENGINEER
Gregory S. Barfield
2149 Nell Purvis Rd.
Adel, GA 31620
LICENSE NO.: 54419

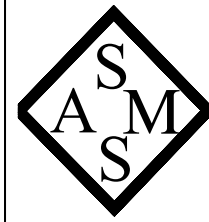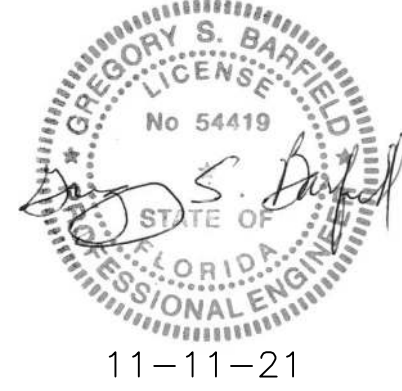

STEEL & METAL SYSTEMS, INC.
505 MAIN ST.
BLACKSHEAR, GA 31516
www.steelandsmetalsystems.com
888-820-0309

BUILDING CODES:	
CODE:	FBC2020
WIND LOAD:	118 MPH
LIVE LOAD:	20 PSF

CHUCK STRINGHAM

FLORIDA EXPANSION
BUILDING C

1143 LAKE JEFFREY RD
LAKE CITY, FL 32055



SCALE:	##"=#'
PROJECT NO.	J21-498
DATE	10/22/2021
DRAWN BY	E. EVORS
CHECKED BY	K. WEAVER

**SIDEWALL FRAMING
AND SHEETING**


S500
SHEET NUMBER

DATE	ISSUE/REVISION
##/##/20##	REVISION #


PARTS LIST			
LABEL	PART NAME	LENGTH	QTY.
C-G1	GIRT (C-G 1) - 4X2X16GA	4'-7"	6
C-G2	GIRT (C-G 2) - 4X2X16GA	4'-9"	6

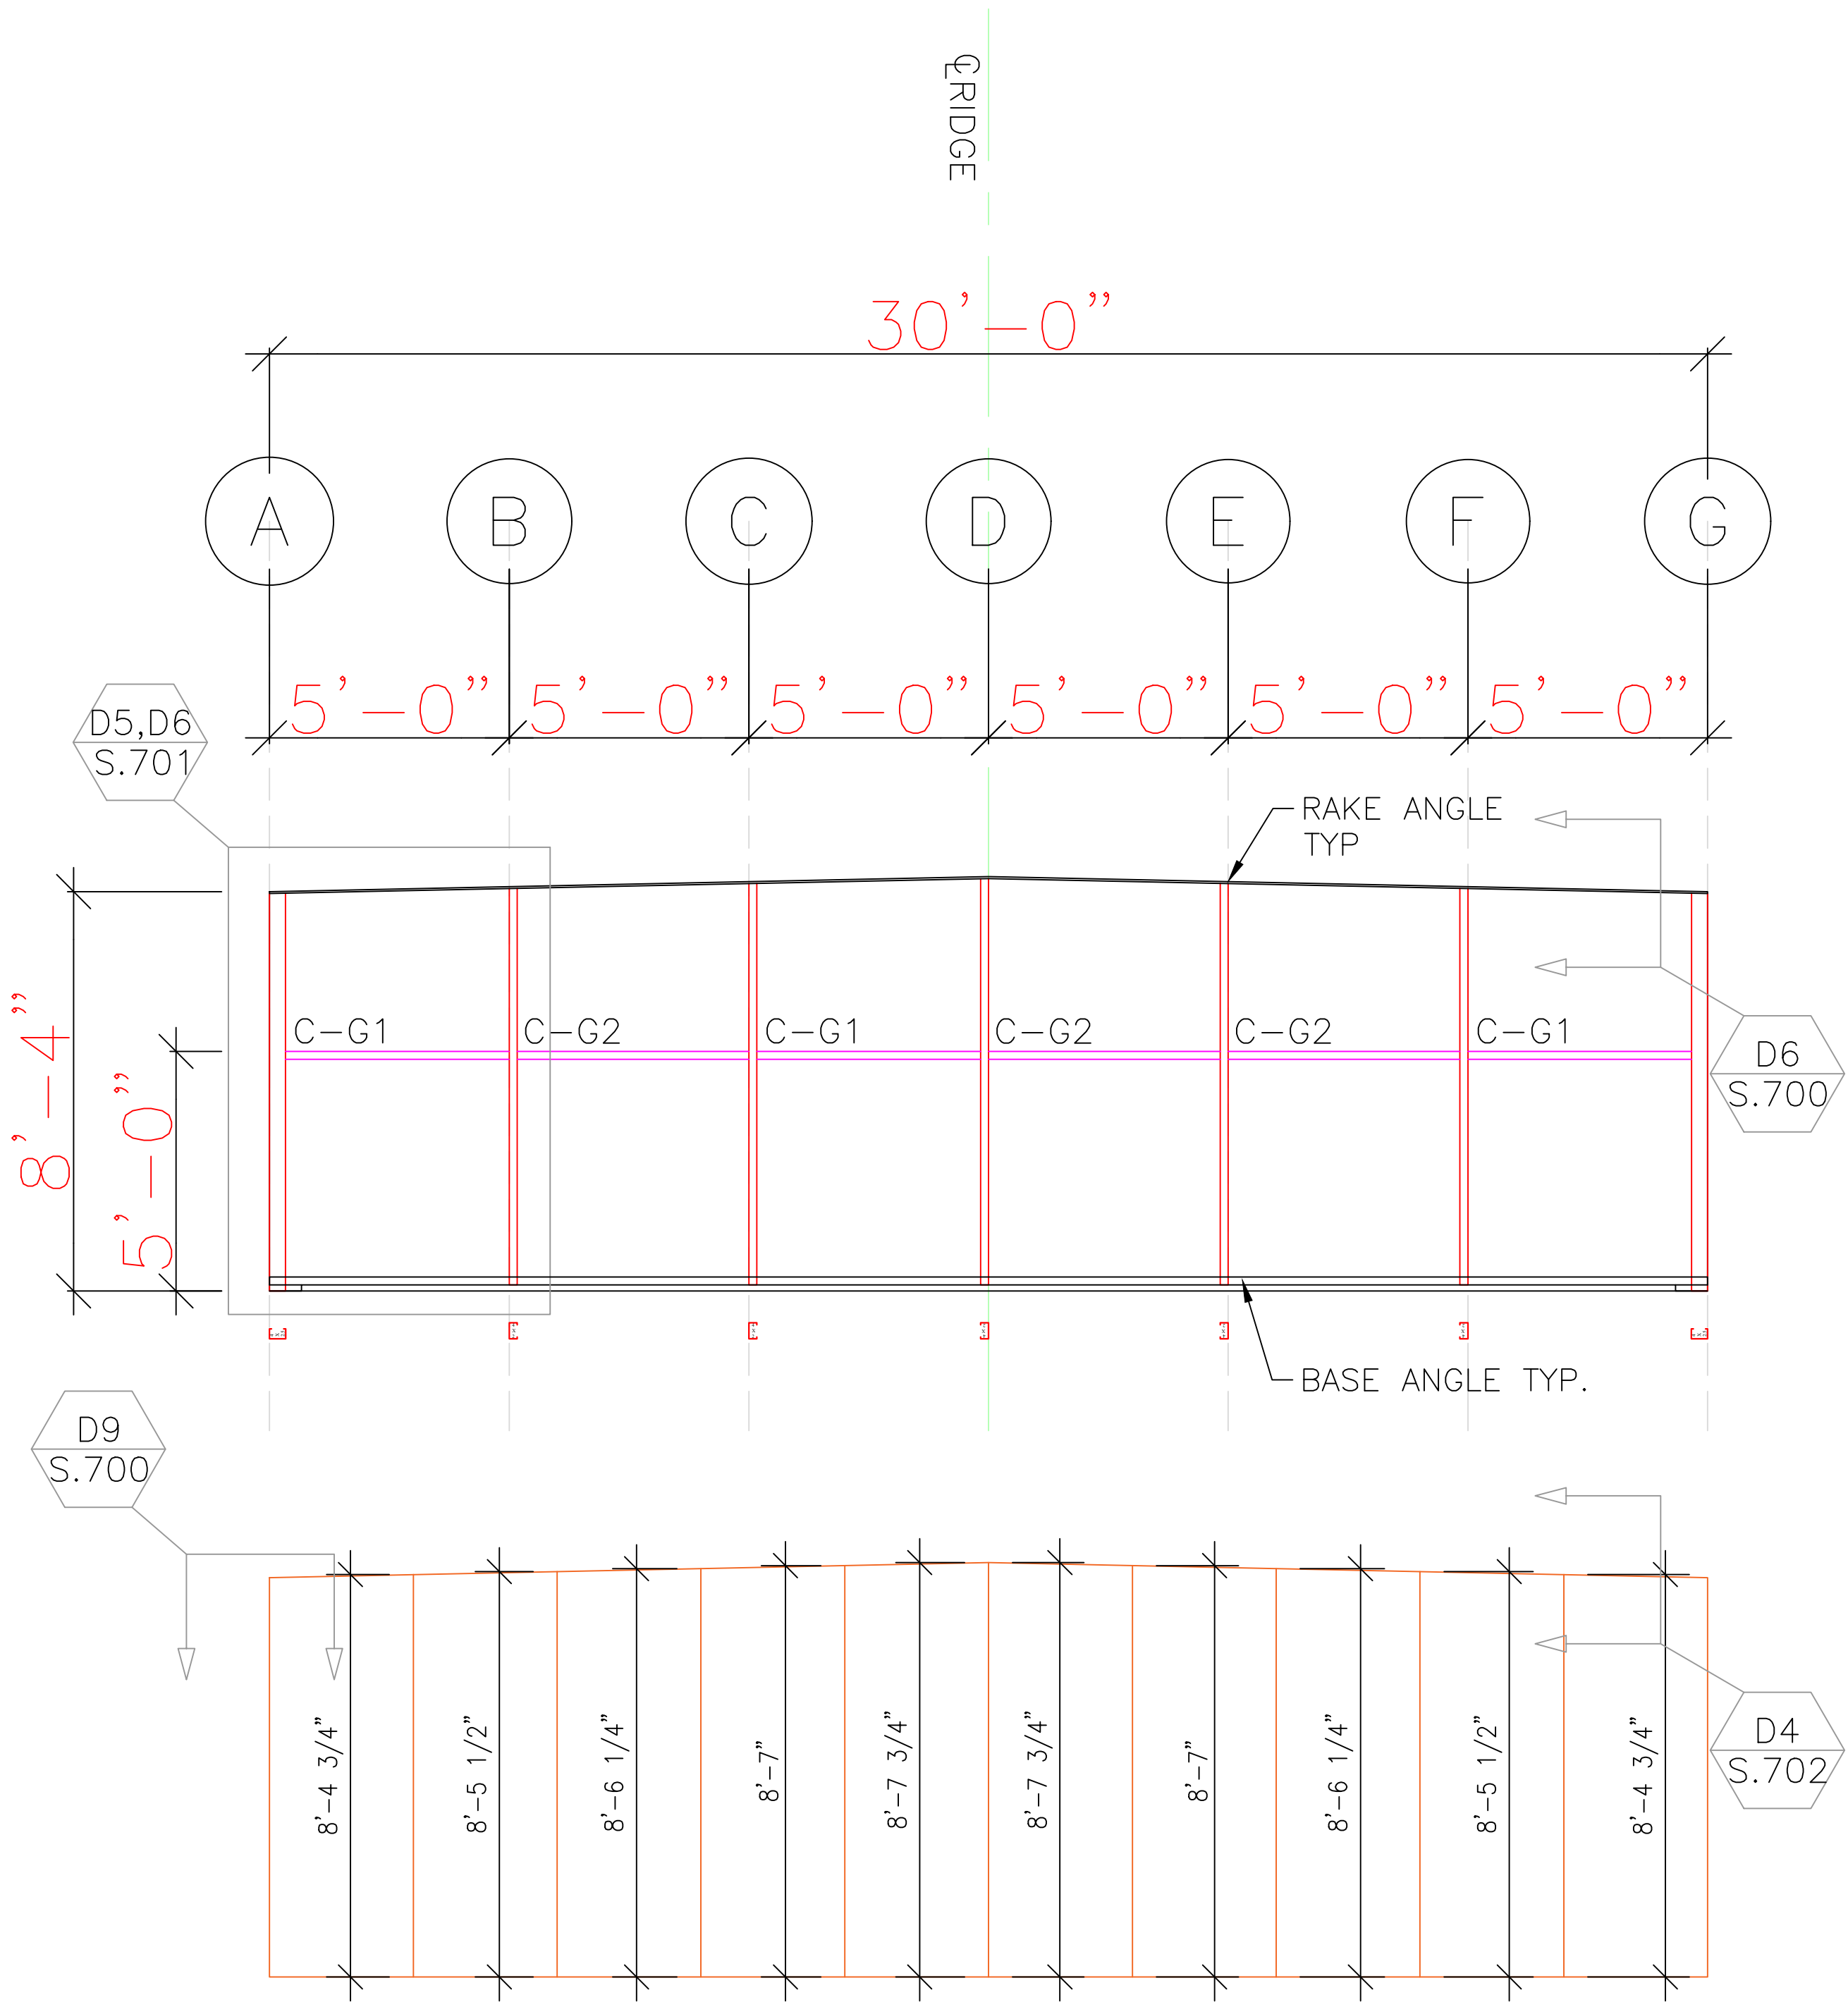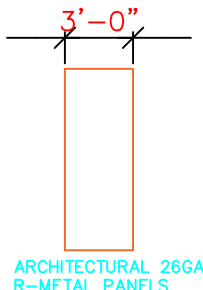









LINE 1 FRAMING & SHEETING

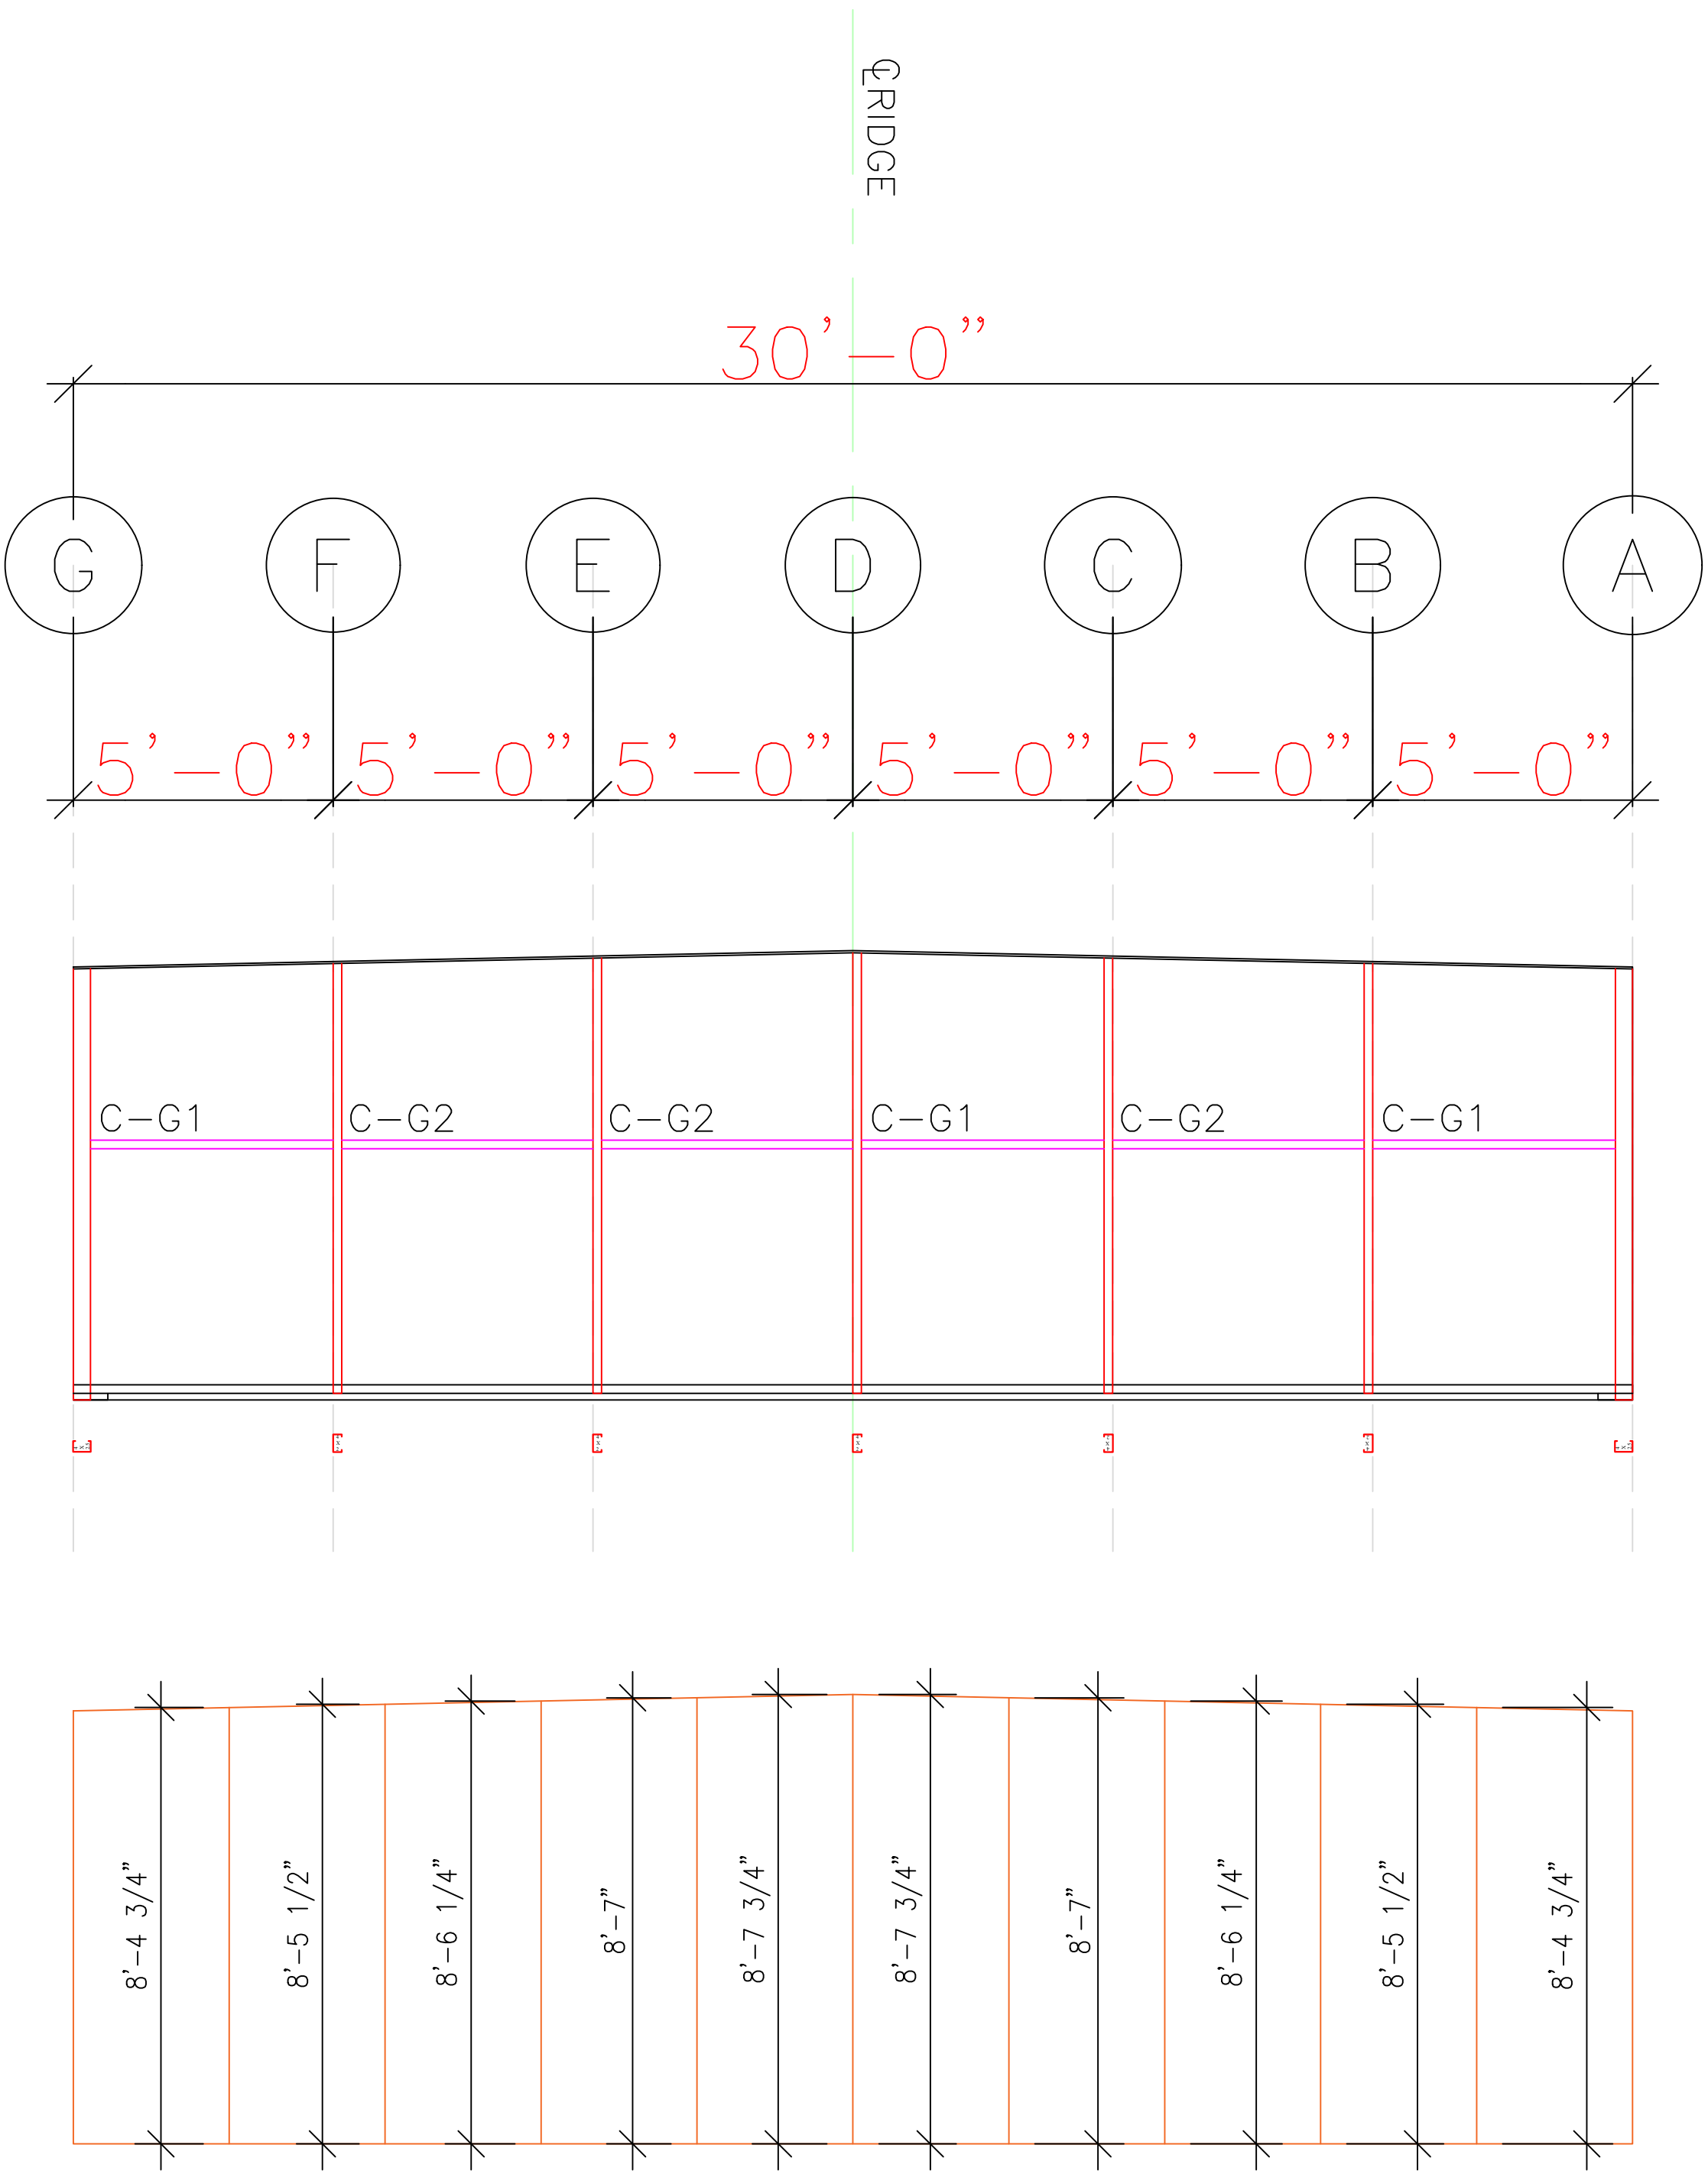



LINE 9 FRAMING & SHEETING

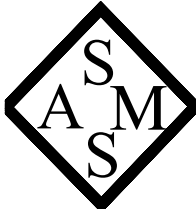LICENSED ENGINEER Gregory S. Barfield 2149 Nell Purvis Rd. Adel, GA 31620 LICENSE NO.: 54419		 11-11-21		
 STEEL & METAL SYSTEMS, INC. 505 MAIN ST. BLACKSHEAR, GA 31516 www.steelandmetalsystems.com 888-820-0309	BUILDING CODES:			
	CODE:		FBC2020	
	WIND LOAD:		118 MPH	
	LIVE LOAD:		20 PSF	
	CHUCK STRINGHAM		SCALE: ##"=#'	
	FLORIDA EXPANSION BUILDING C		PROJECT NO. J21-498	
	1143 LAKE JEFFREY RD LAKE CITY, FL 32055		DATE 10/22/2021	
			DRAWN BY E. EVORS	
			CHECKED BY K. WEAVER	
	ENDWALL FRAMING		S600	
SHEET DESCRIPTION AND SHEETING		SHEET NUMBER		

DATE	ISSUE/REVISION
##/##/20##	REVISION #

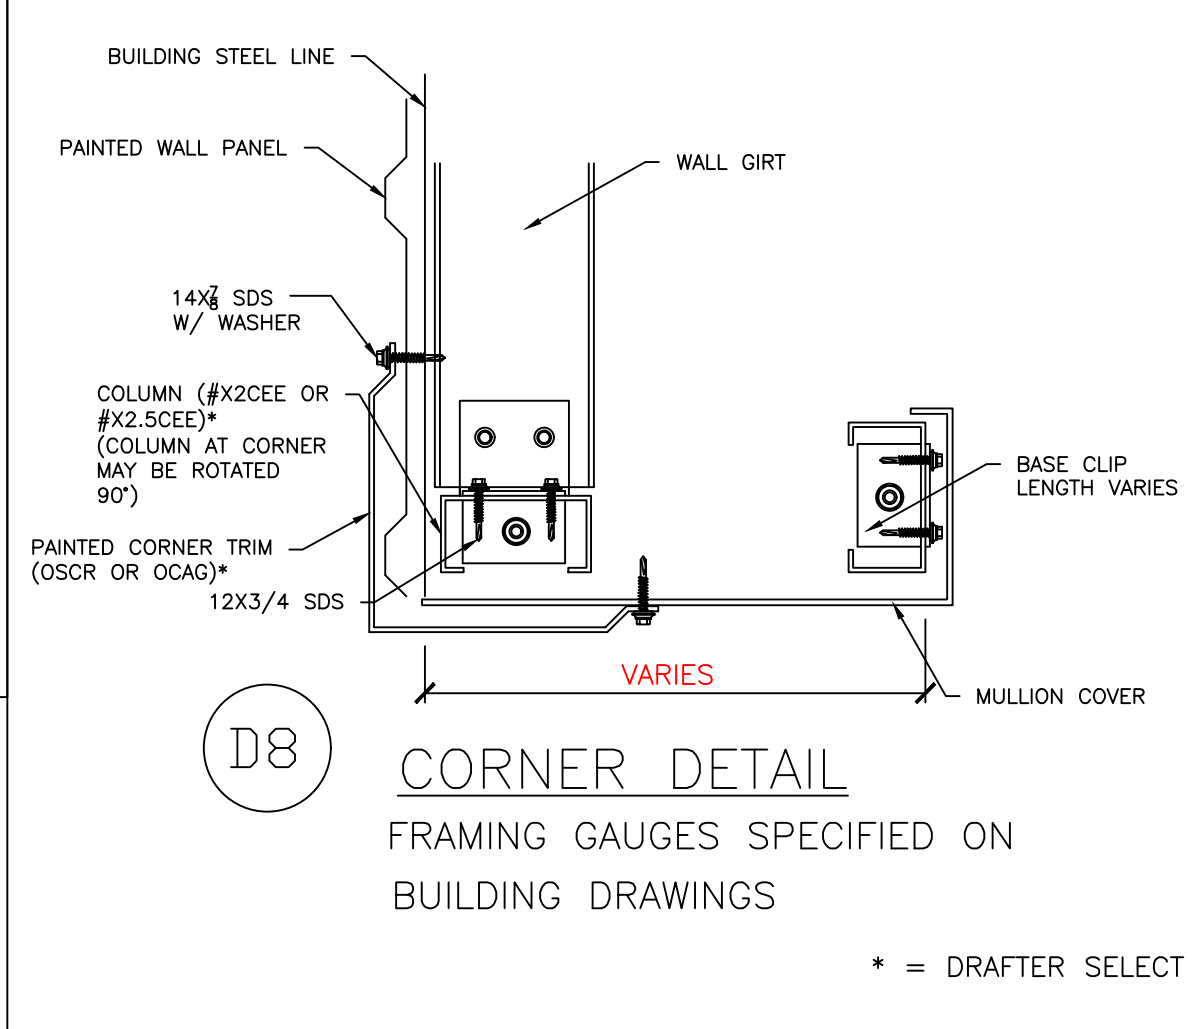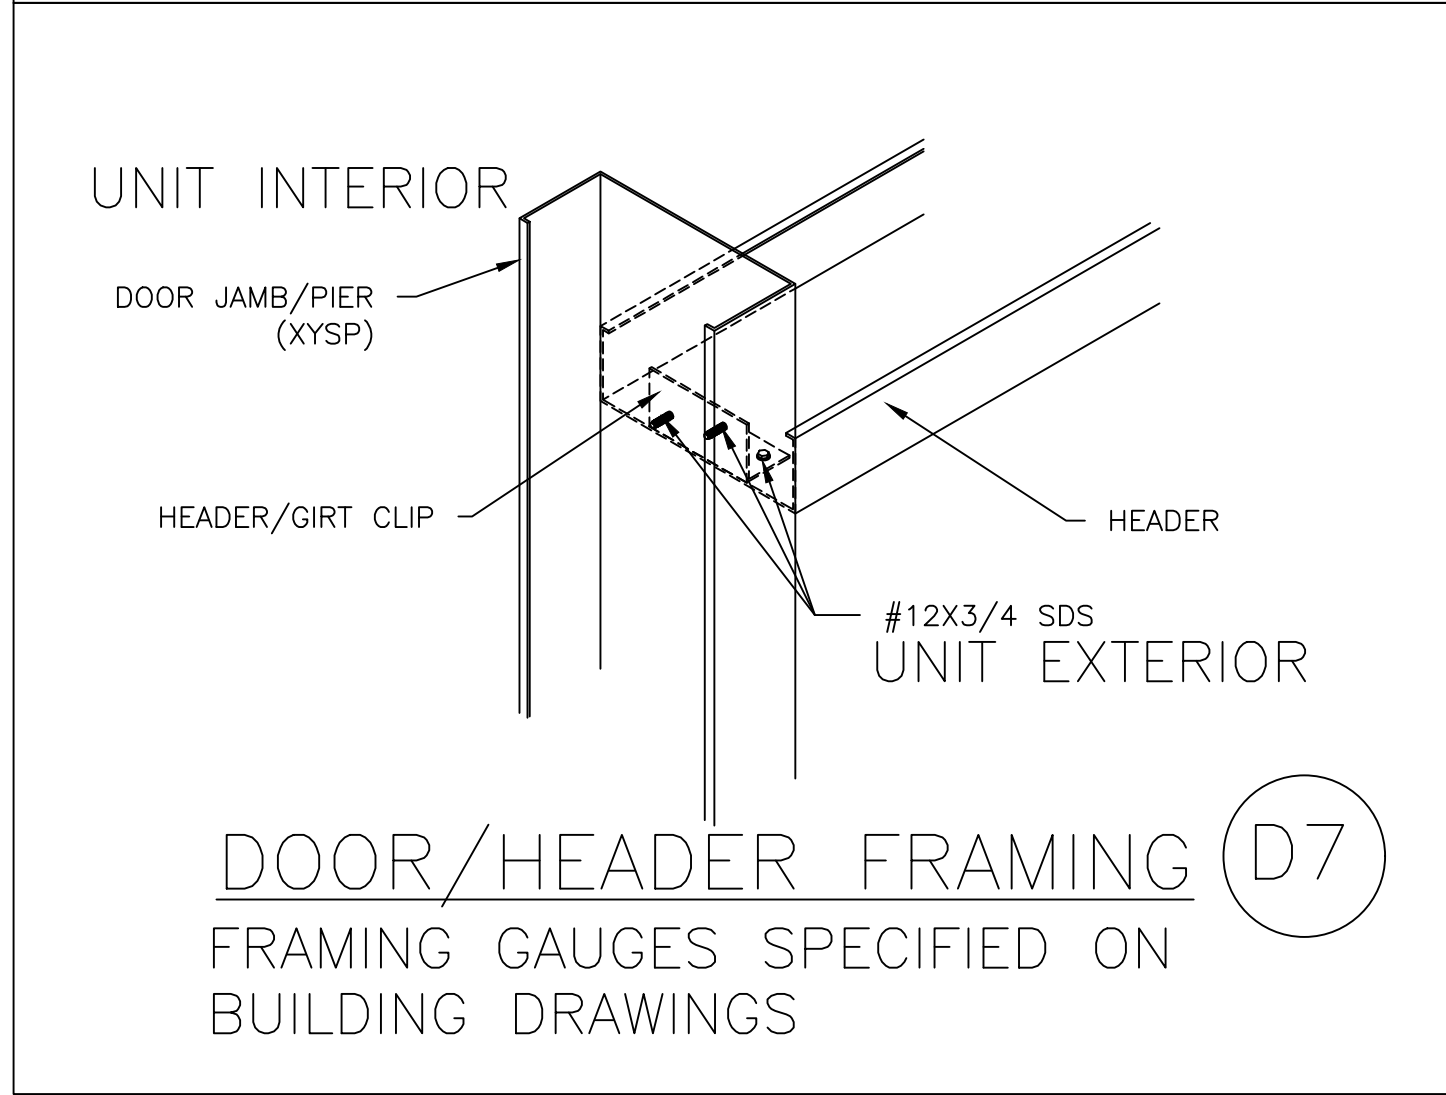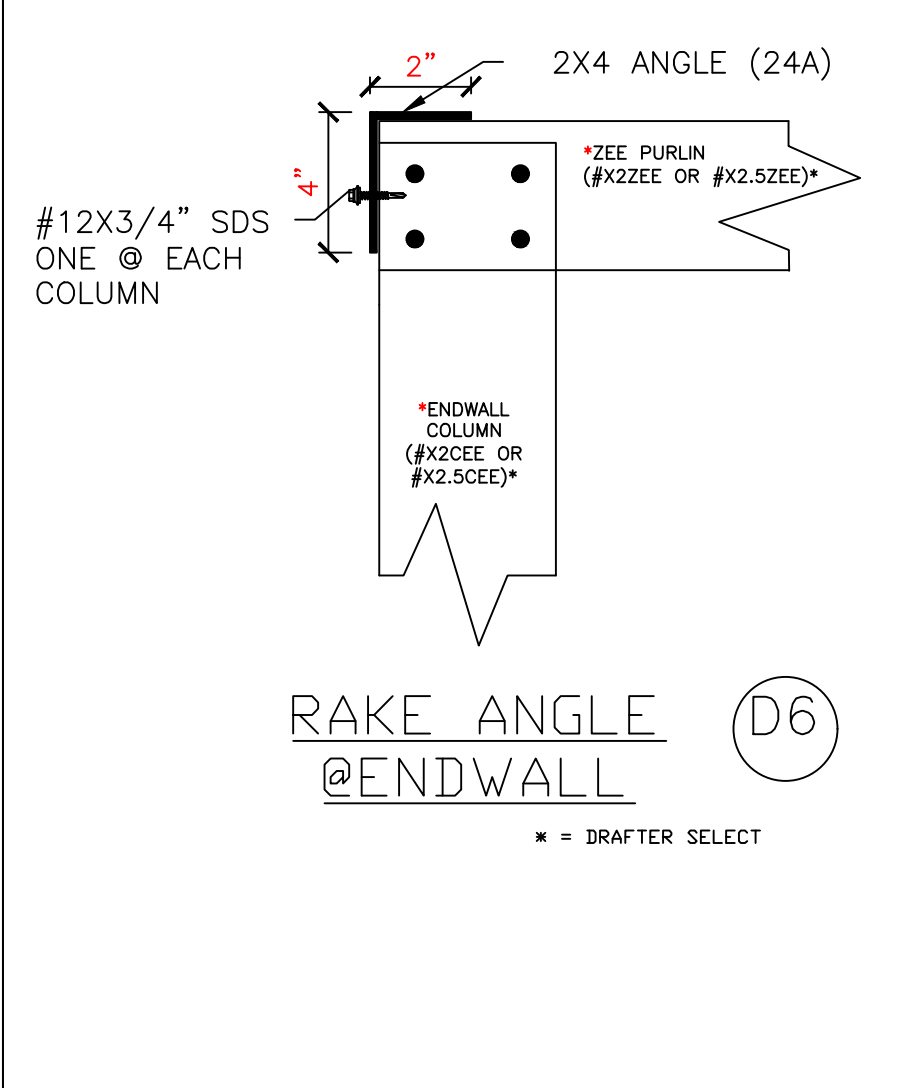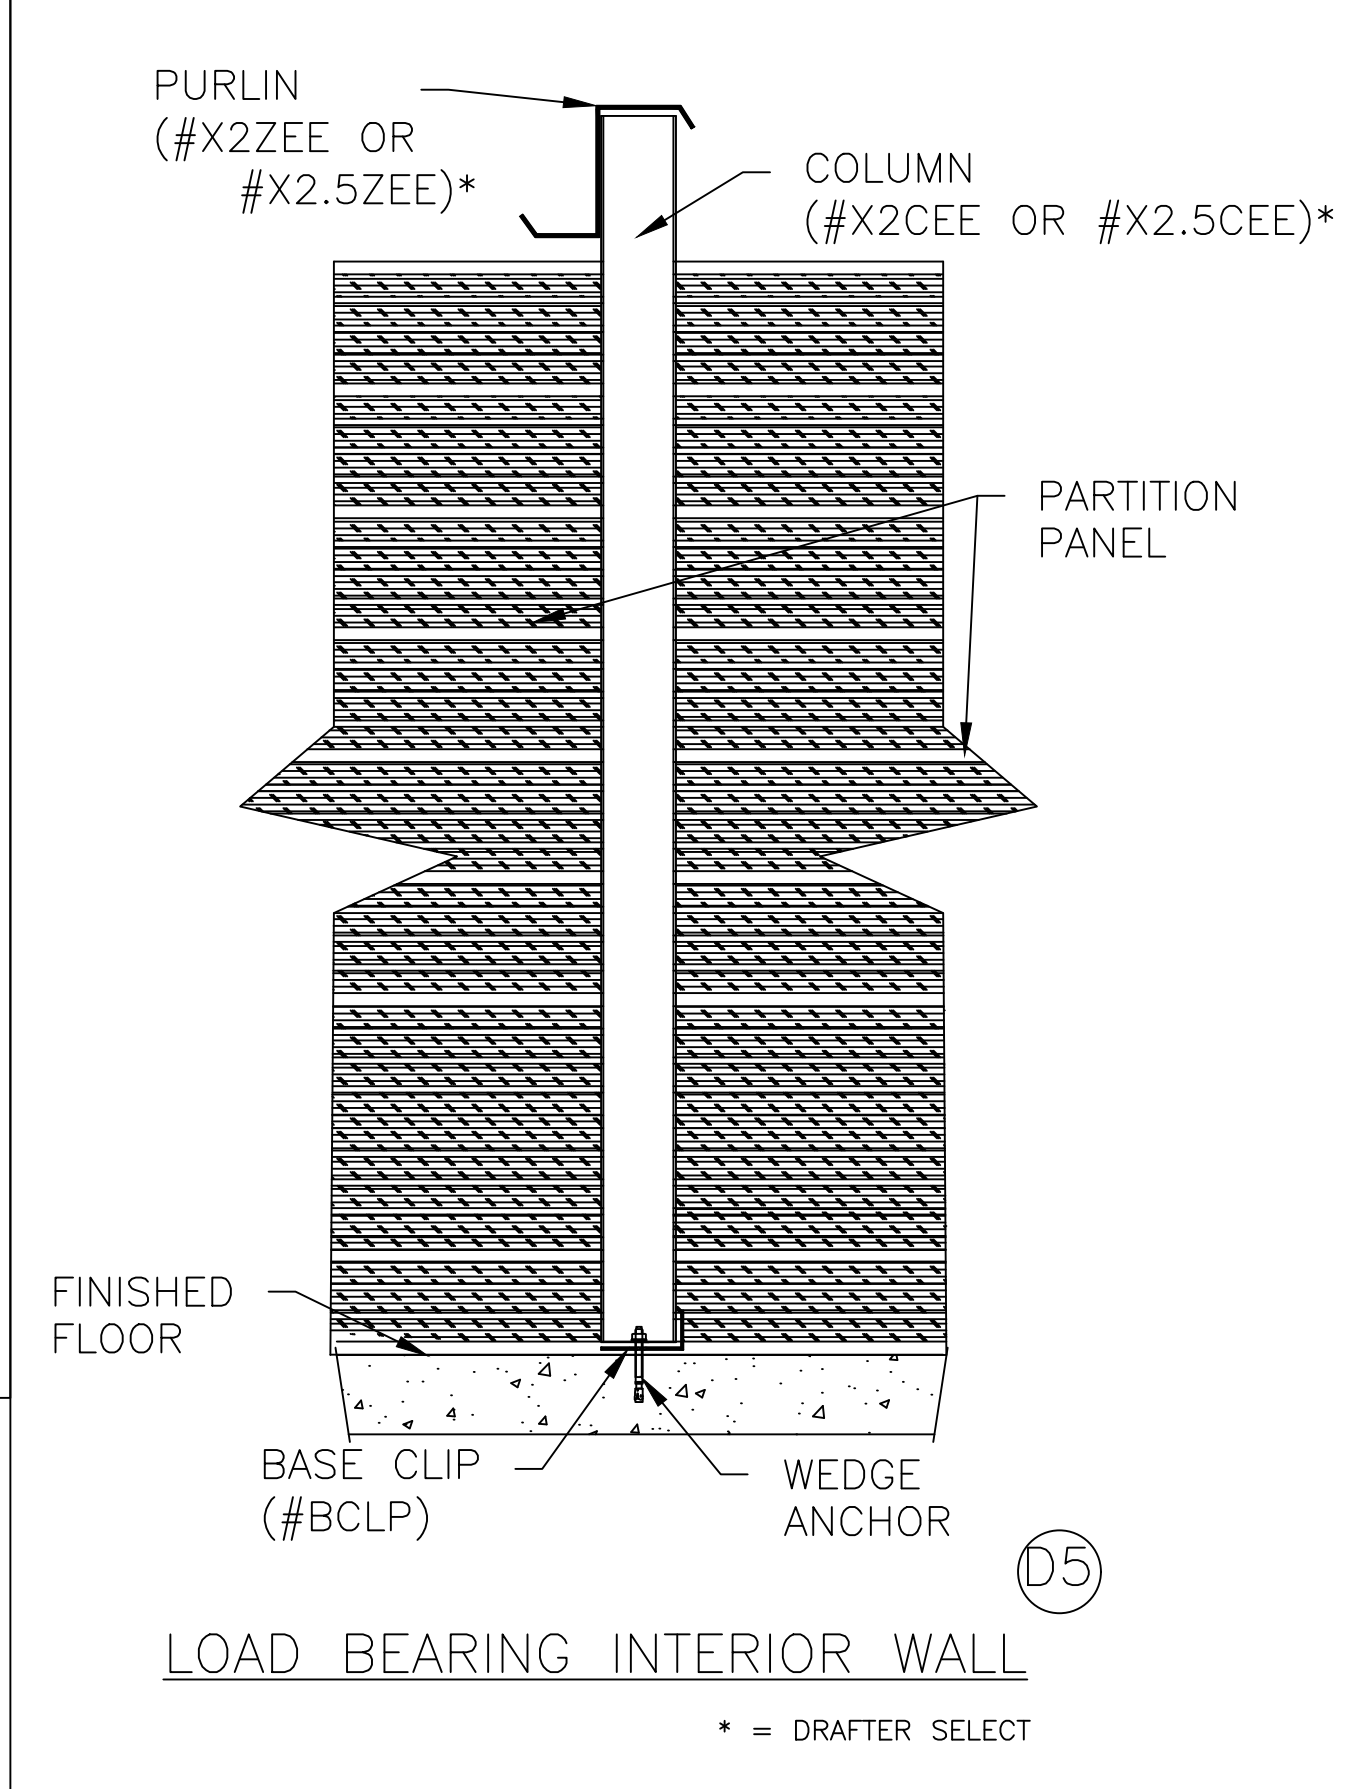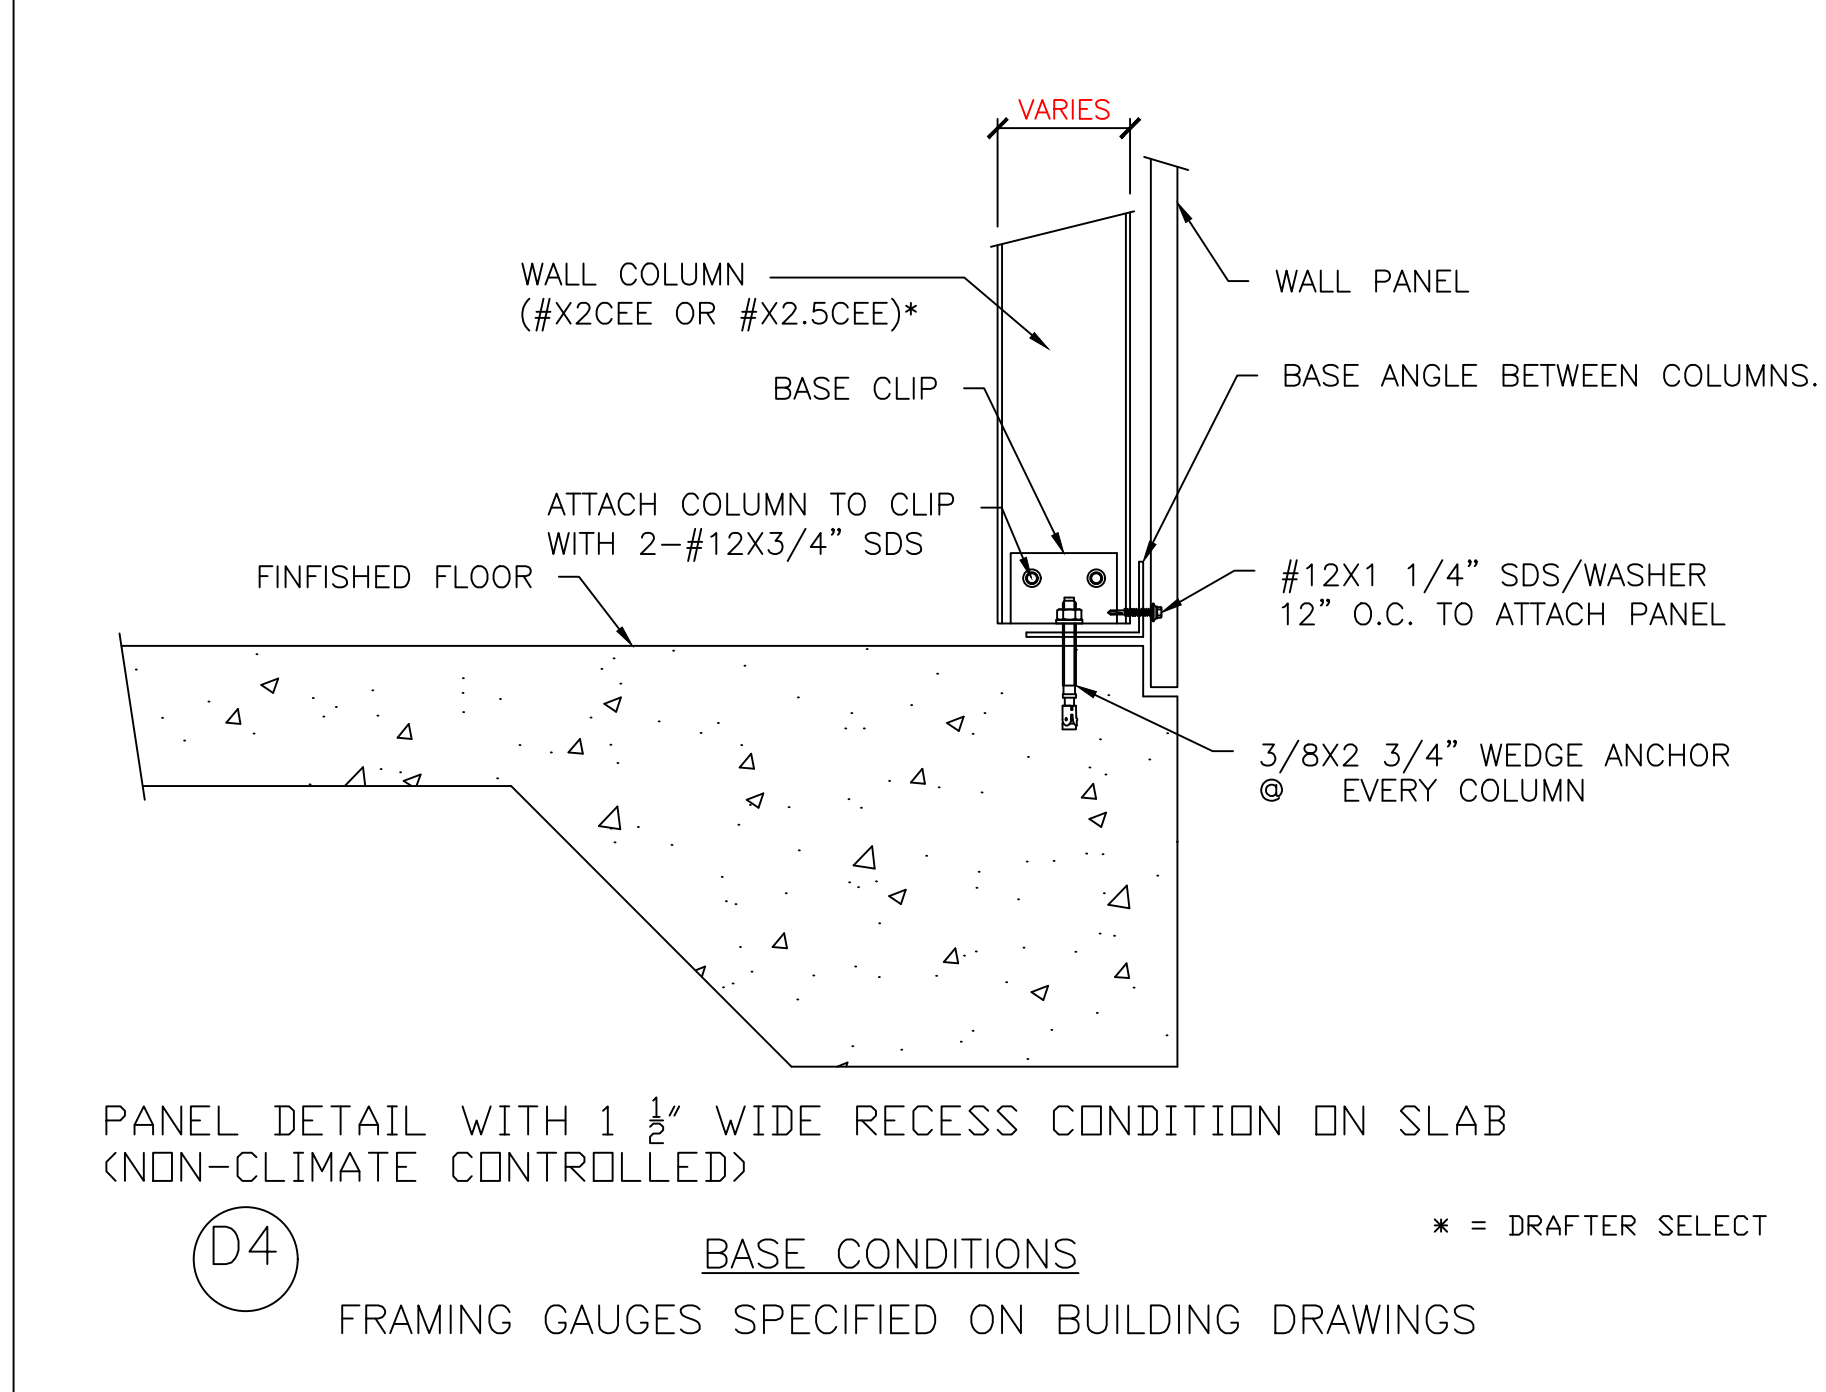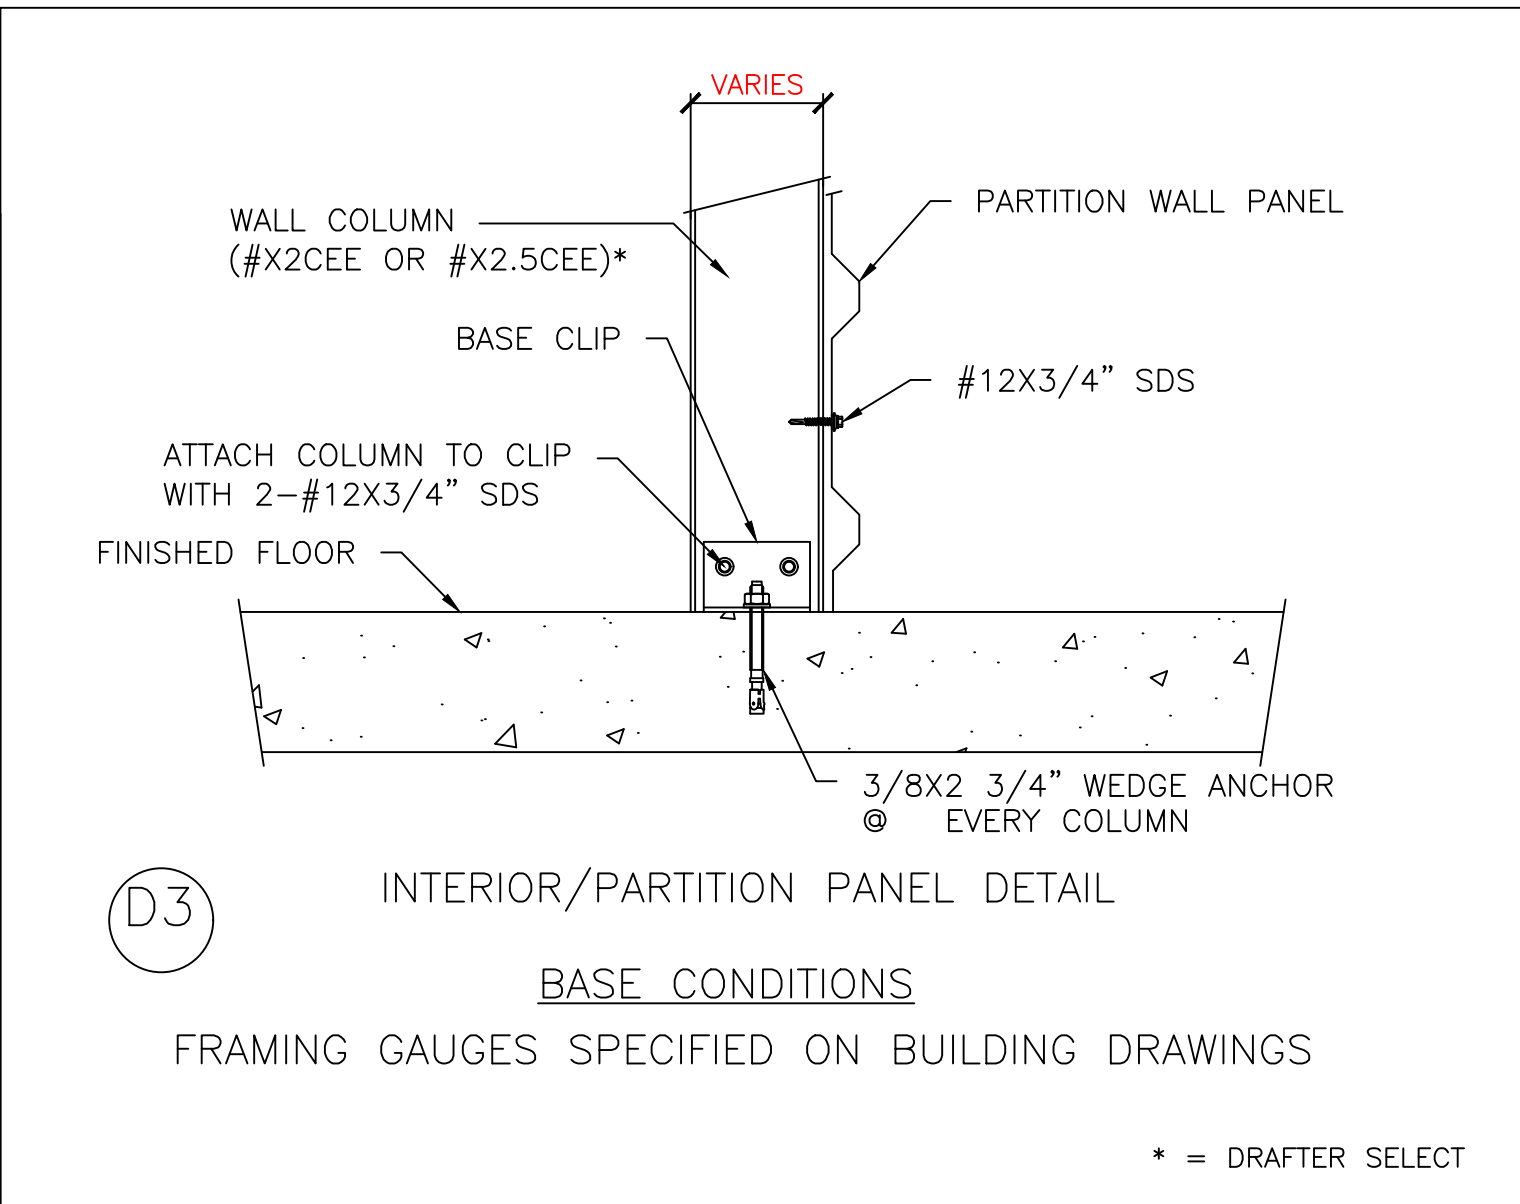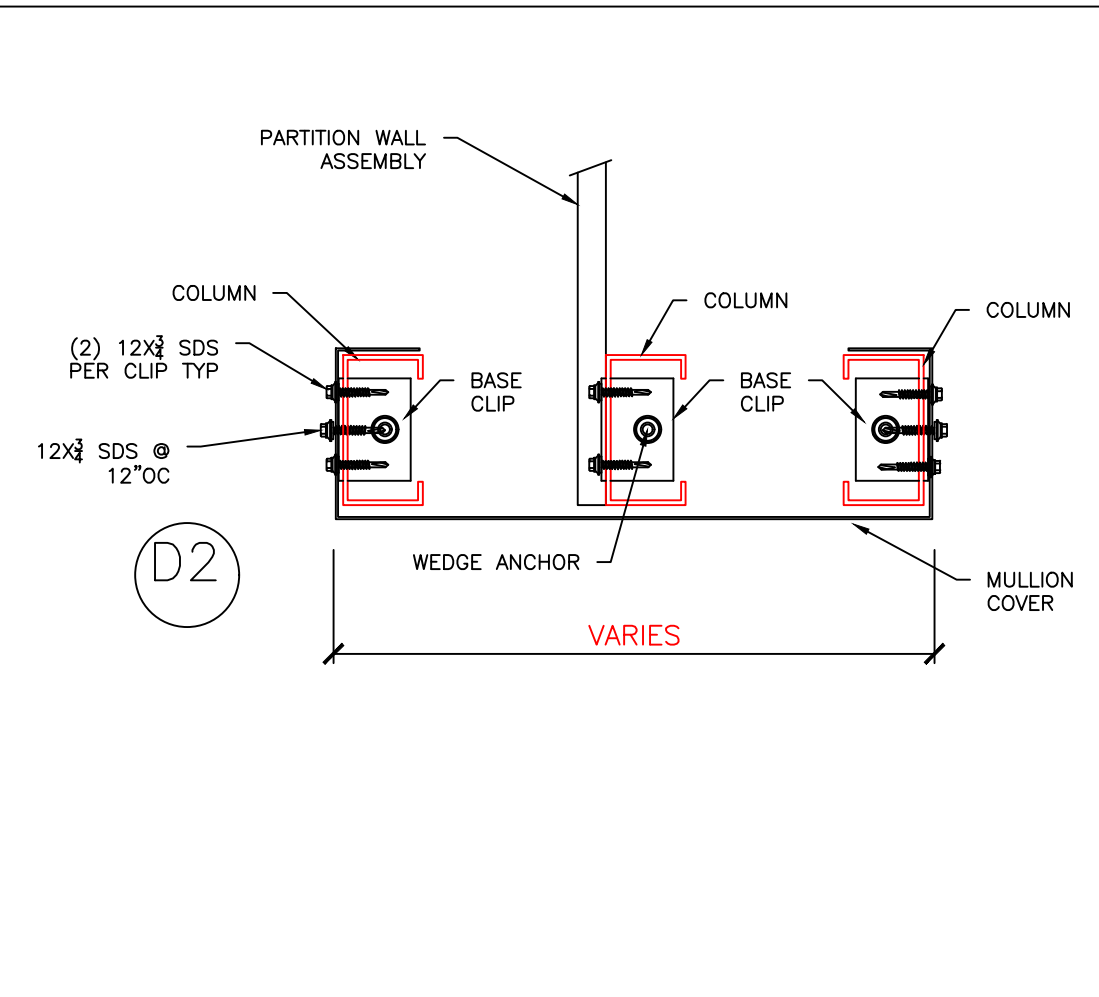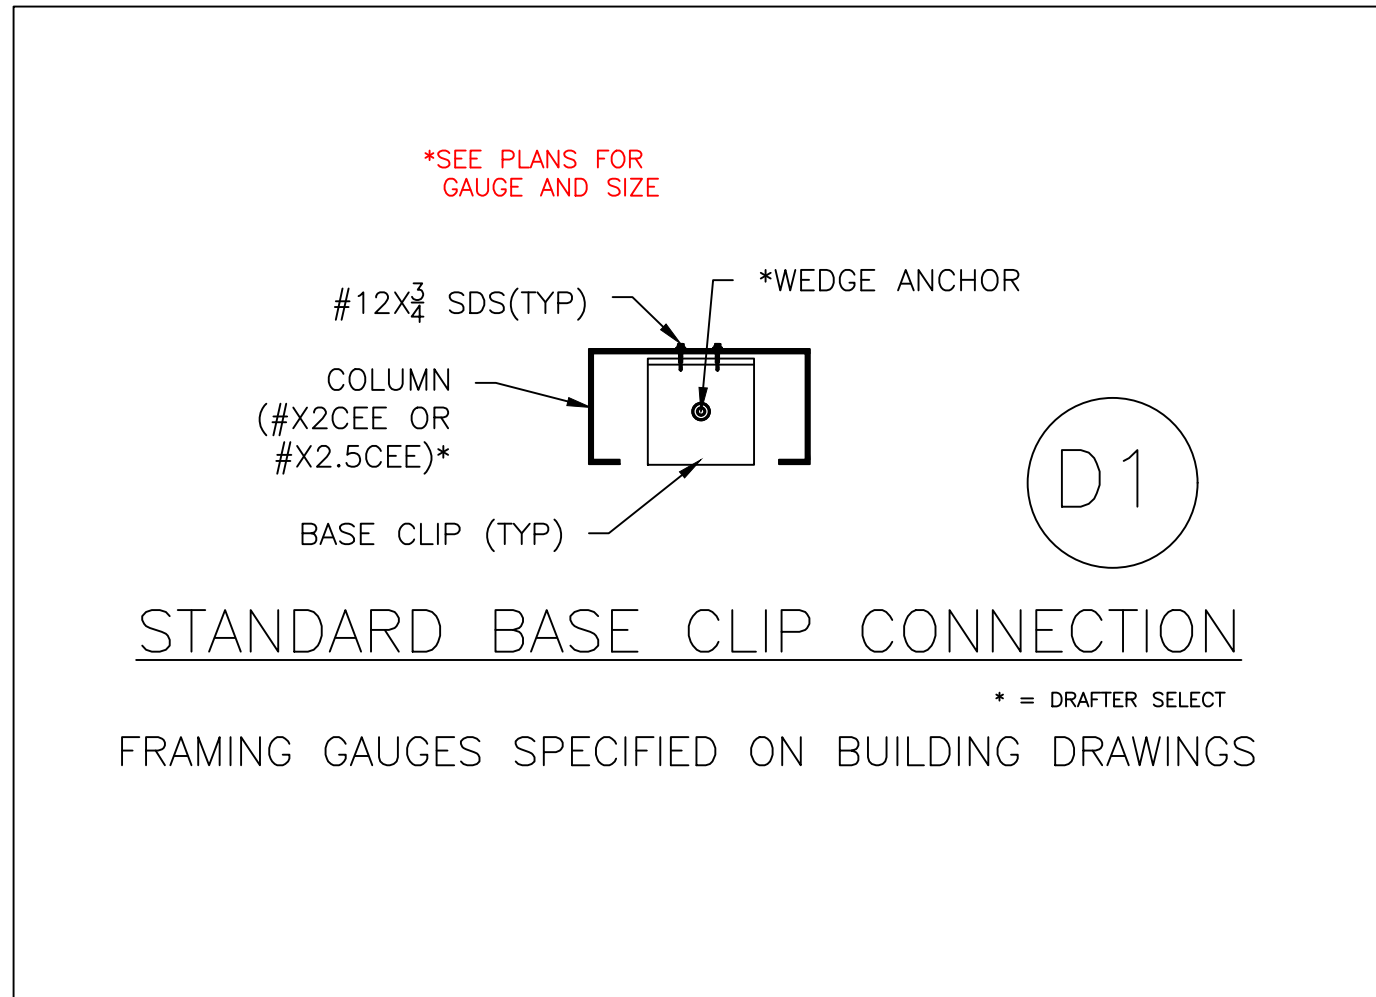


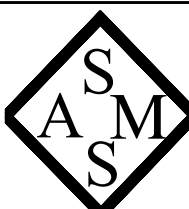LICENSED ENGINEER Gregory S. Barfield 2149 Nell Purvis Rd. Adel, GA 31620 LICENSE NO.: 54419		 11-11-21		
 STEEL & METAL SYSTEMS, INC. 505 MAIN ST. BLACKSHEAR, GA 31516 www.steelandmetalsystems.com 888-820-0309	BUILDING CODES:			
	CODE:		FBC2020	
	WIND LOAD:		118 MPH	
	LIVE LOAD:		20 PSF	
	CHUCK STRINGHAM		SCALE: ##/##/##	
	FLORIDA EXPANSION BUILDING C		PROJECT NO. J21-498	
	1143 LAKE JEFFREY RD LAKE CITY, FL 32055		DATE 10/22/2021	
			DRAWN BY E. EVORS	
			CHECKED BY K. WEAVER	
	DETAILS		S700	
SHEET DESCRIPTION		SHEET NUMBER		

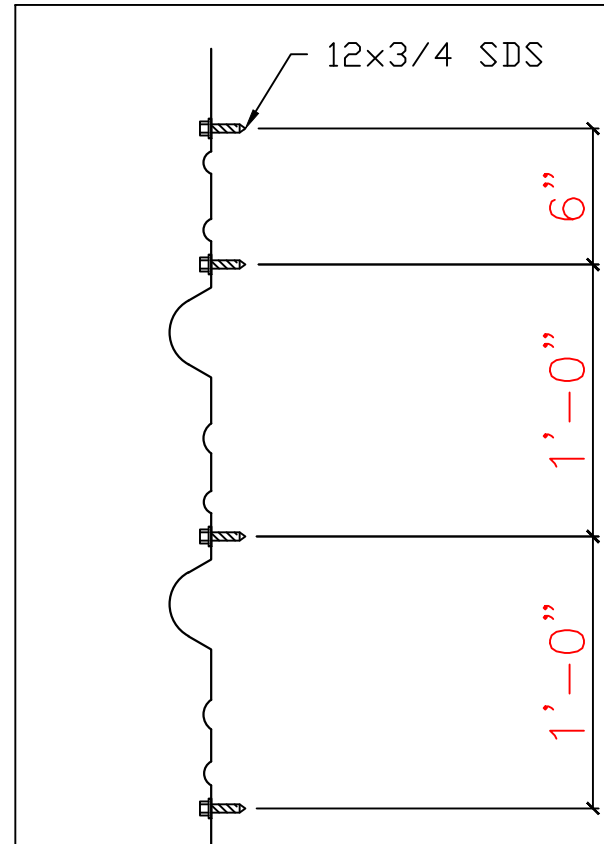


TYP. PARTITION FASTENER PATTERN
PARTITION FASTENER PATTERN FOR TYPICAL INTERIOR
SUPPORT CONNECTION

D1

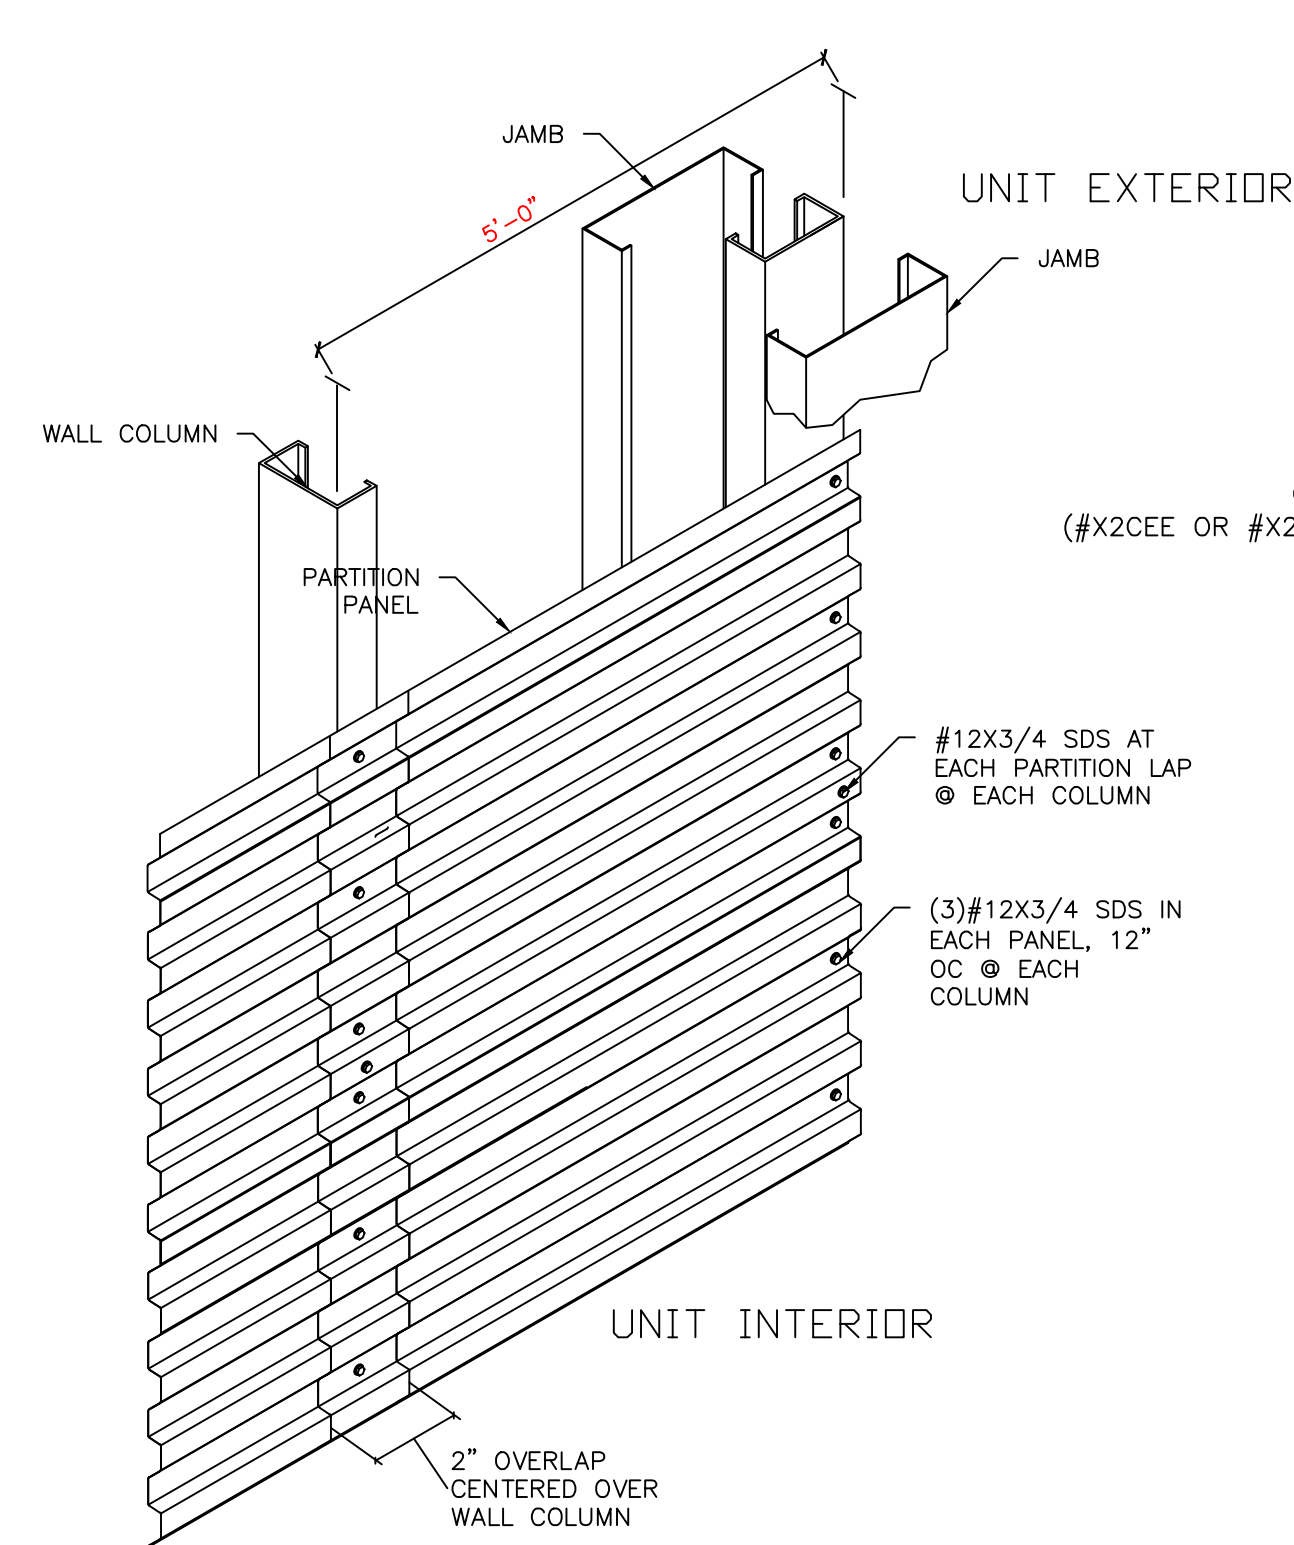

D2


PARTITION WALL FRAMING @ EXTERIOR DOOR DETAIL
FRAMING GAUGES SPECIFIED ON BUILDING DRAWINGS

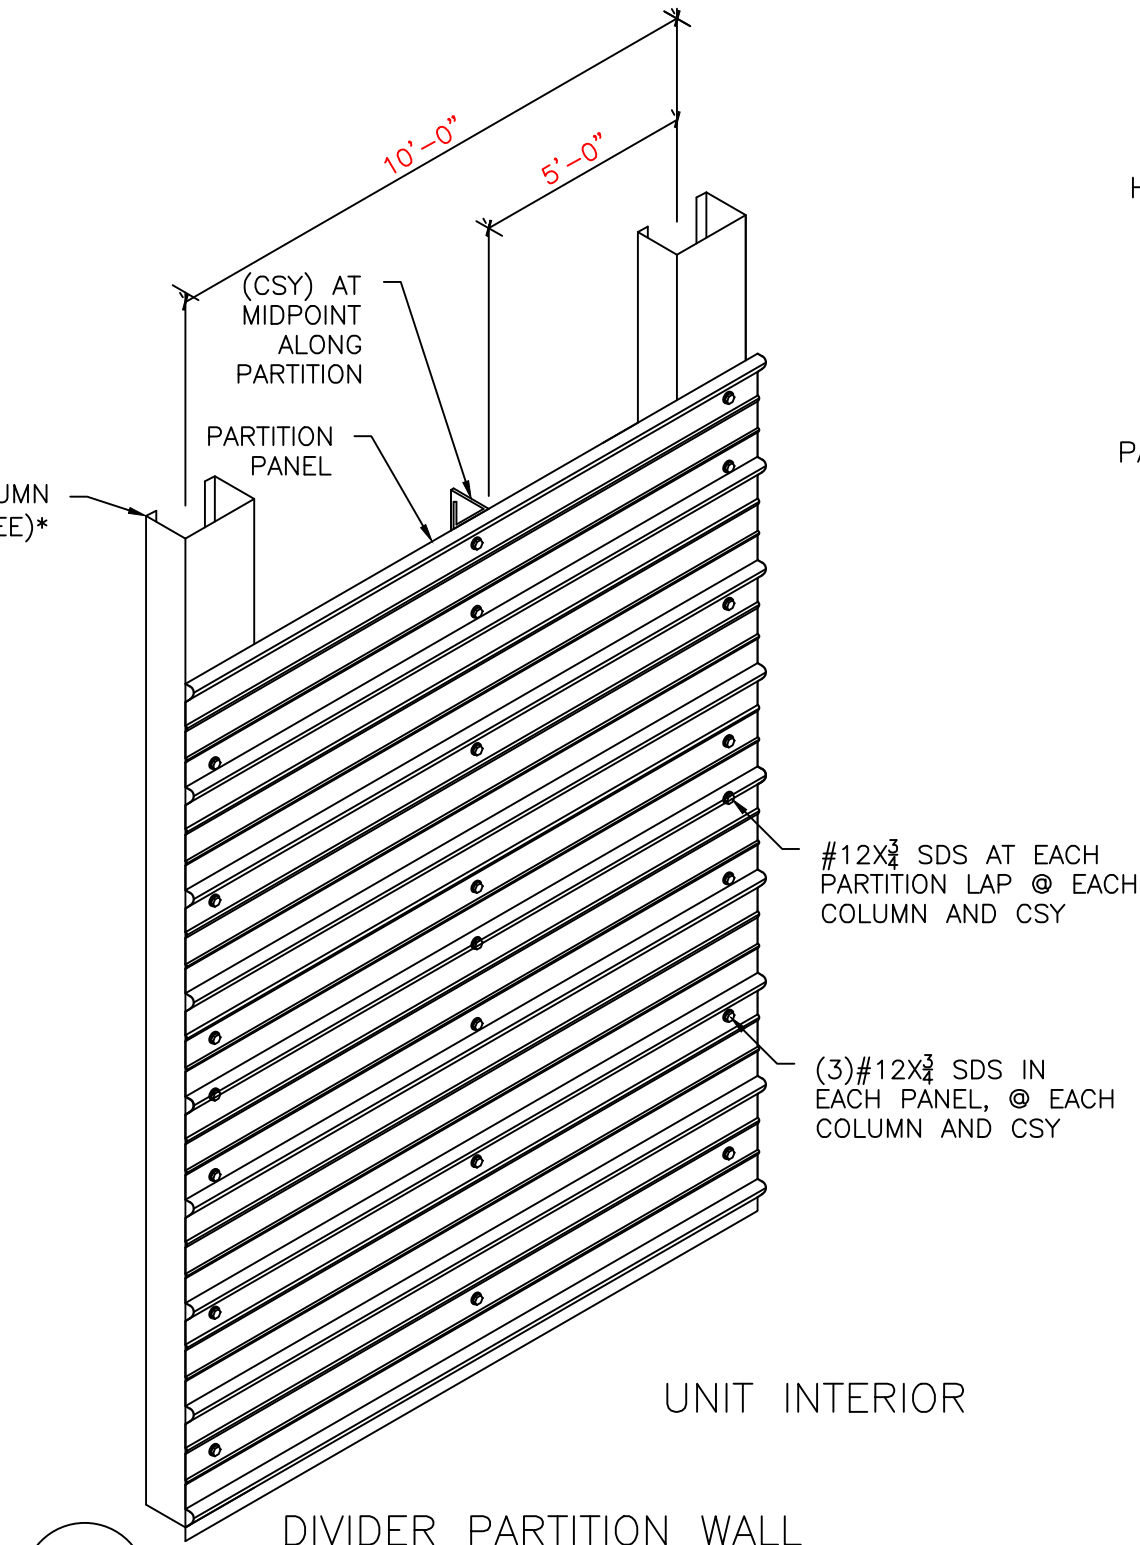

D3


DIVIDER PARTITION WALL
FRAMING DETAIL CONDITION 1
FRAMING GAUGES SPECIFIED ON BUILDING DRAWINGS

* = DRAFTER SELECT

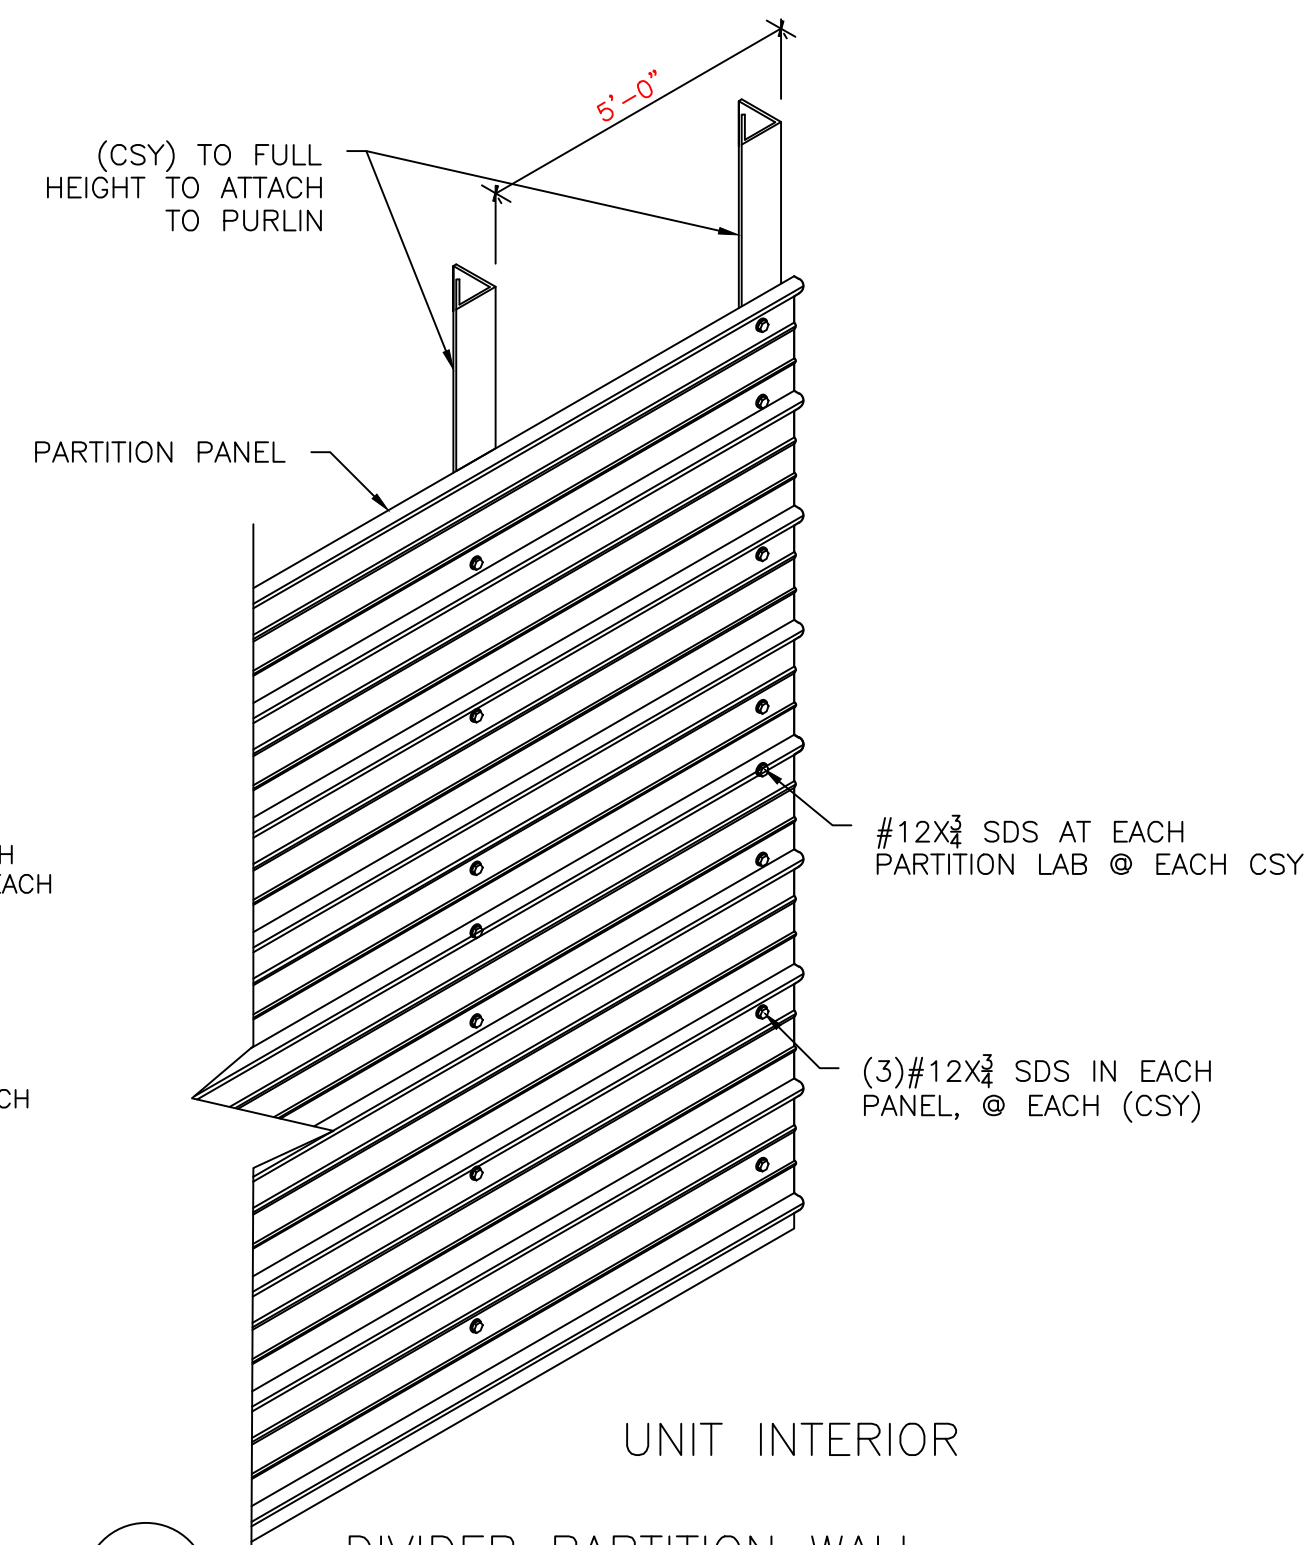

D4


DIVIDER PARTITION WALL
FRAMING DETAIL CONDITION 2
FRAMING GAUGES SPECIFIED ON BUILDING DRAWINGS

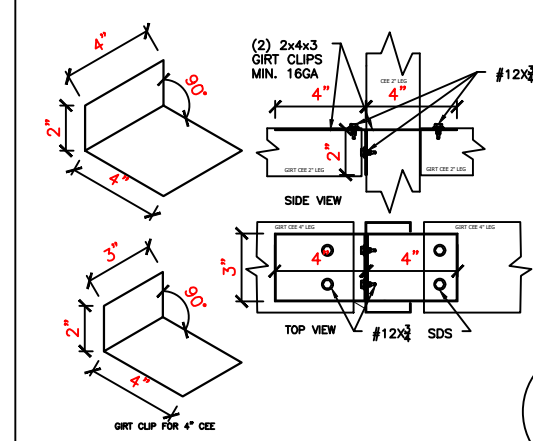

GIRT CONNECTION DETAIL
(#GCLP)

D5


NOTE: OPEN SIDE
OF CEE GIRT
FACES FLOOR

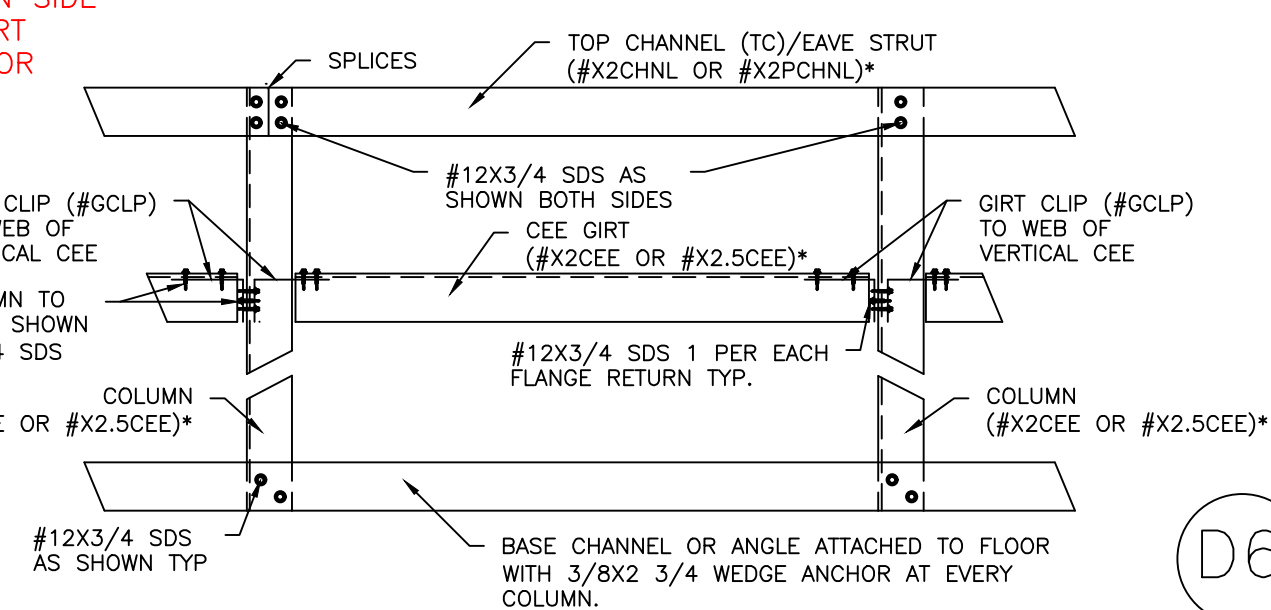

D6

SIDEWALL FRAMING AND ENDWALL CONDITION


FRAMING GAUGES SPECIFIED ON BUILDING DRAWINGS * = DRAFTER SELECT

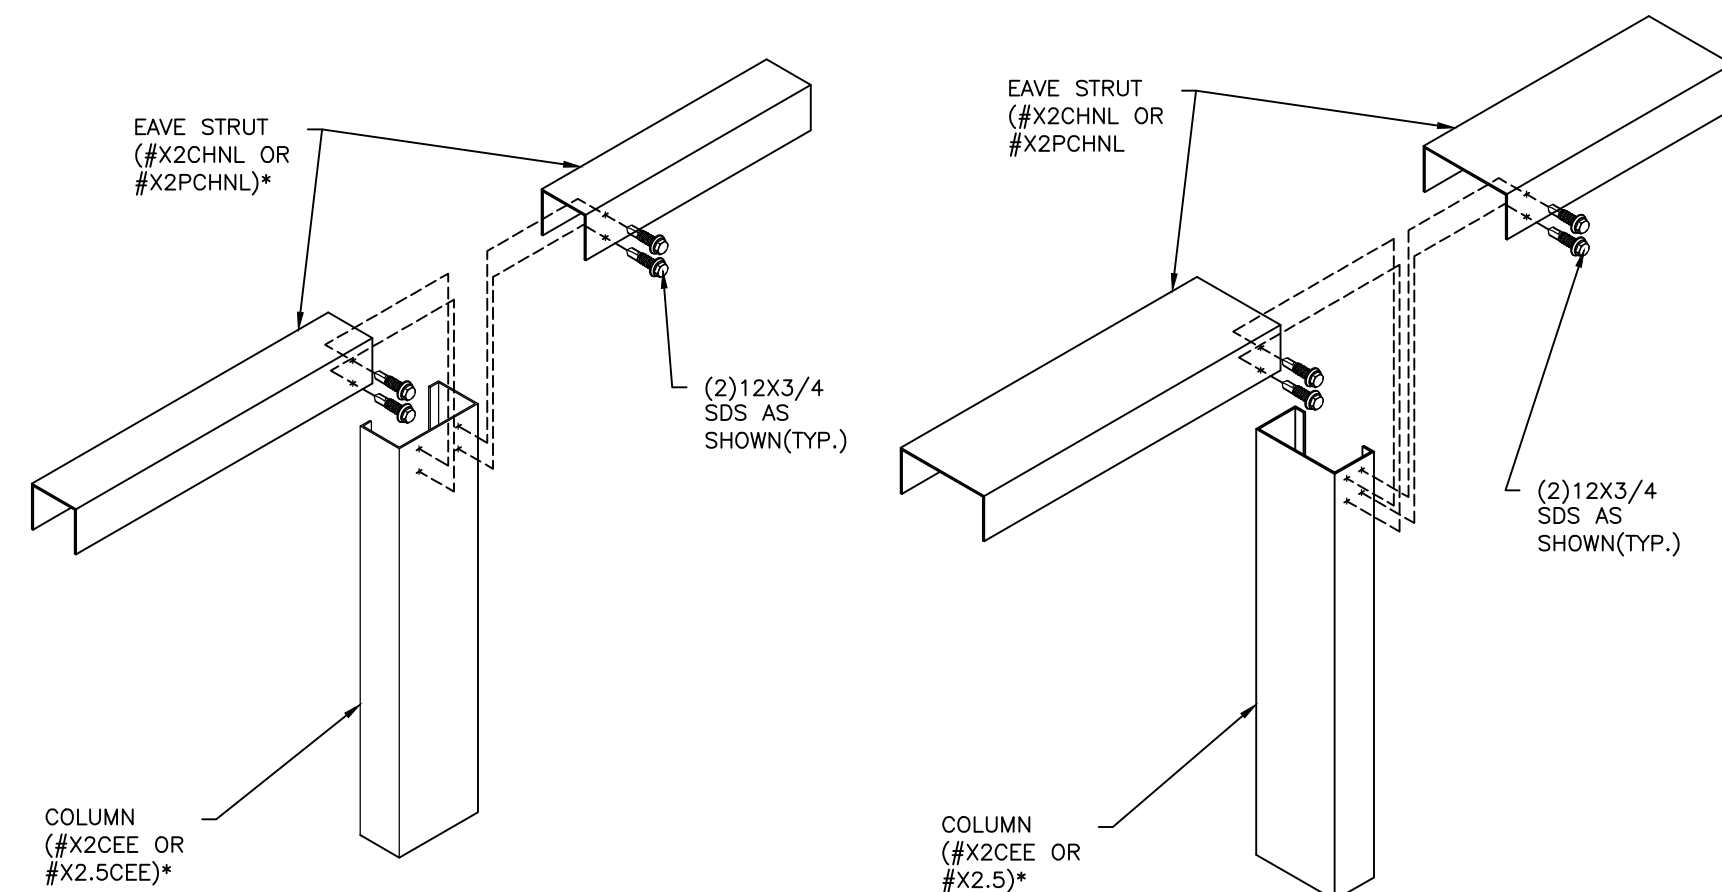

D7

EAVE STRUT END CONNECTION
NTS

* = DRAFTER SELECT

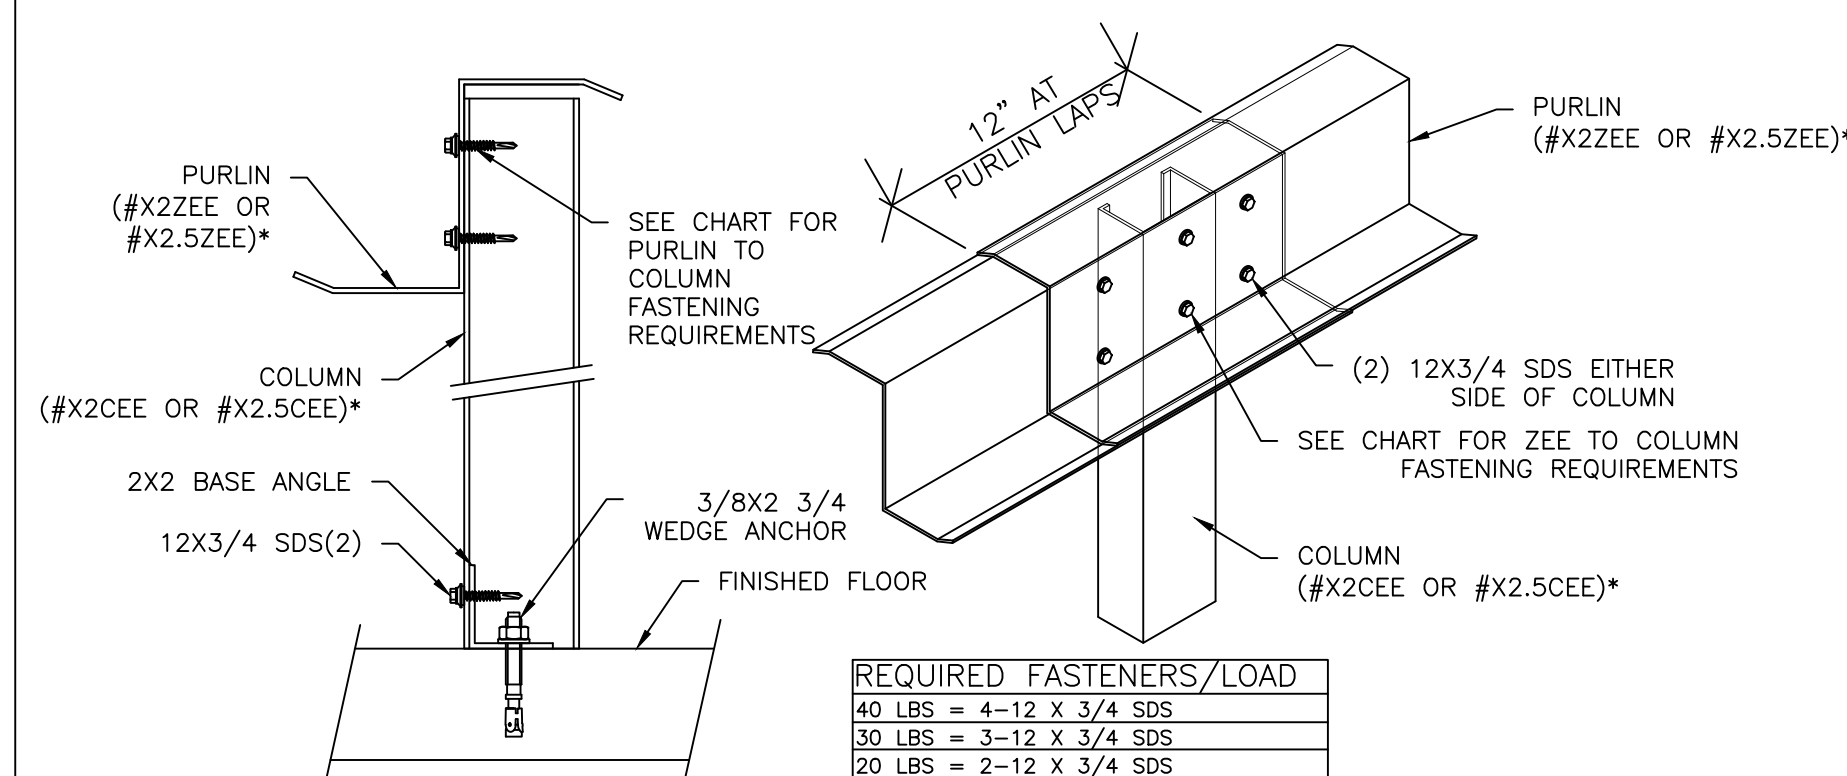

D8



COLUMN FRAMING CONDITION
FRAMING GAUGES SPECIFIED ON BUILDING DRAWINGS

* = DRAFTER SELECT

REQUIRED FASTENERS/LOAD	
40 LBS =	4-12 X 3/4 SDS
30 LBS =	3-12 X 3/4 SDS
20 LBS =	2-12 X 3/4 SDS

DATE	ISSUE/REVISION
##/##/20##	REVISION #

LICENSED ENGINEER
Gregory S. Barfield
2149 Nell Purvis Rd.
Adel, GA 31620
LICENSE NO.: 54419

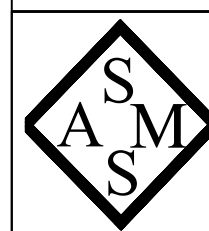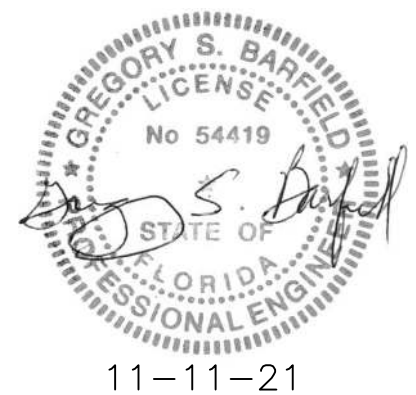

STEEL & METAL SYSTEMS, INC.
505 MAIN ST.
BLACKSHEAR, GA 31516
www.steelandsmetalsystems.com
888-820-0309

BUILDING CODES:	
CODE:	FBC2020
WIND LOAD:	118 MPH
LIVE LOAD:	20 PSF

CHUCK STRINGHAM

FLORIDA EXPANSION
BUILDING C

1143 LAKE JEFFREY RD
LAKE CITY, FL 32055





SCALE: #/#"=#"



PROJECT NO.	J21-498
DATE	10/22/2021
DRAWN BY	E. EVORS
CHECKED BY	K. WEAVER

DETAILS
SHEET DESCRIPTION

S701
SHEET NUMBER

DATE	ISSUE/REVISION
##/##/20##	REVISION #

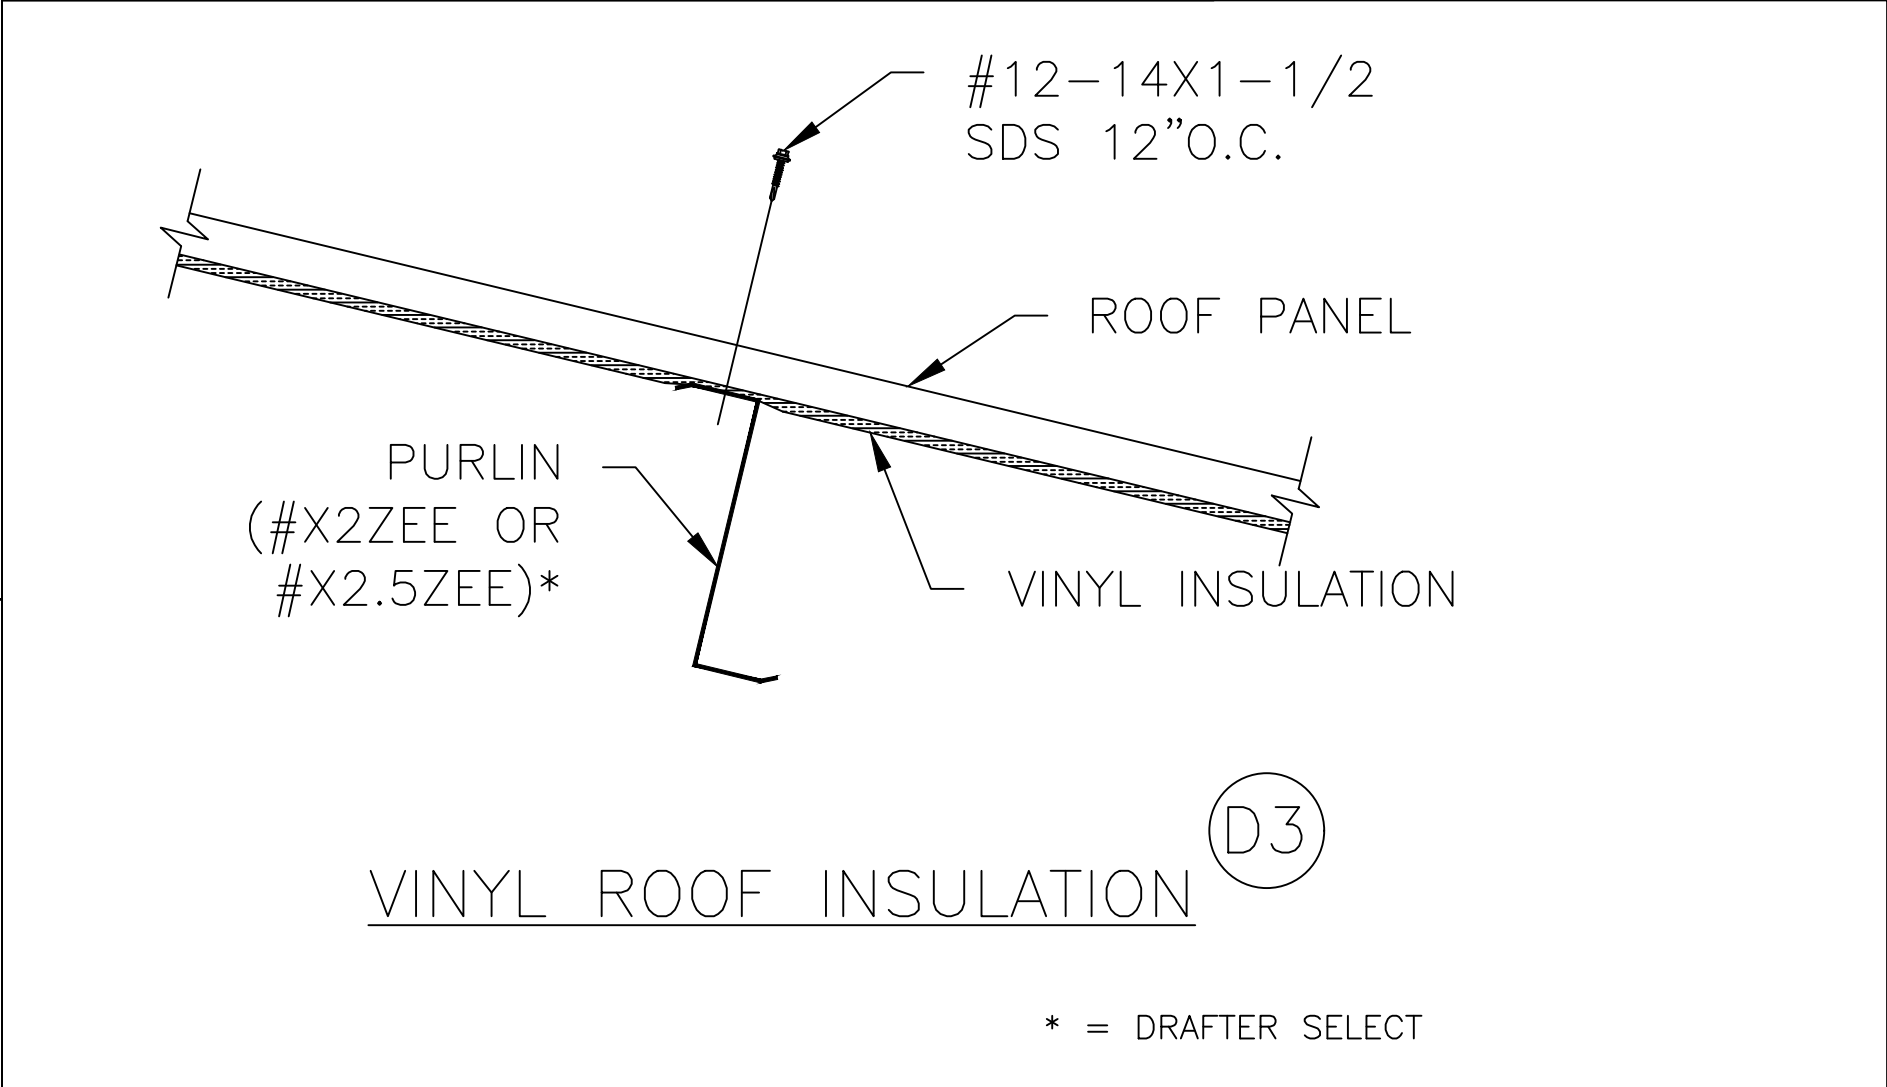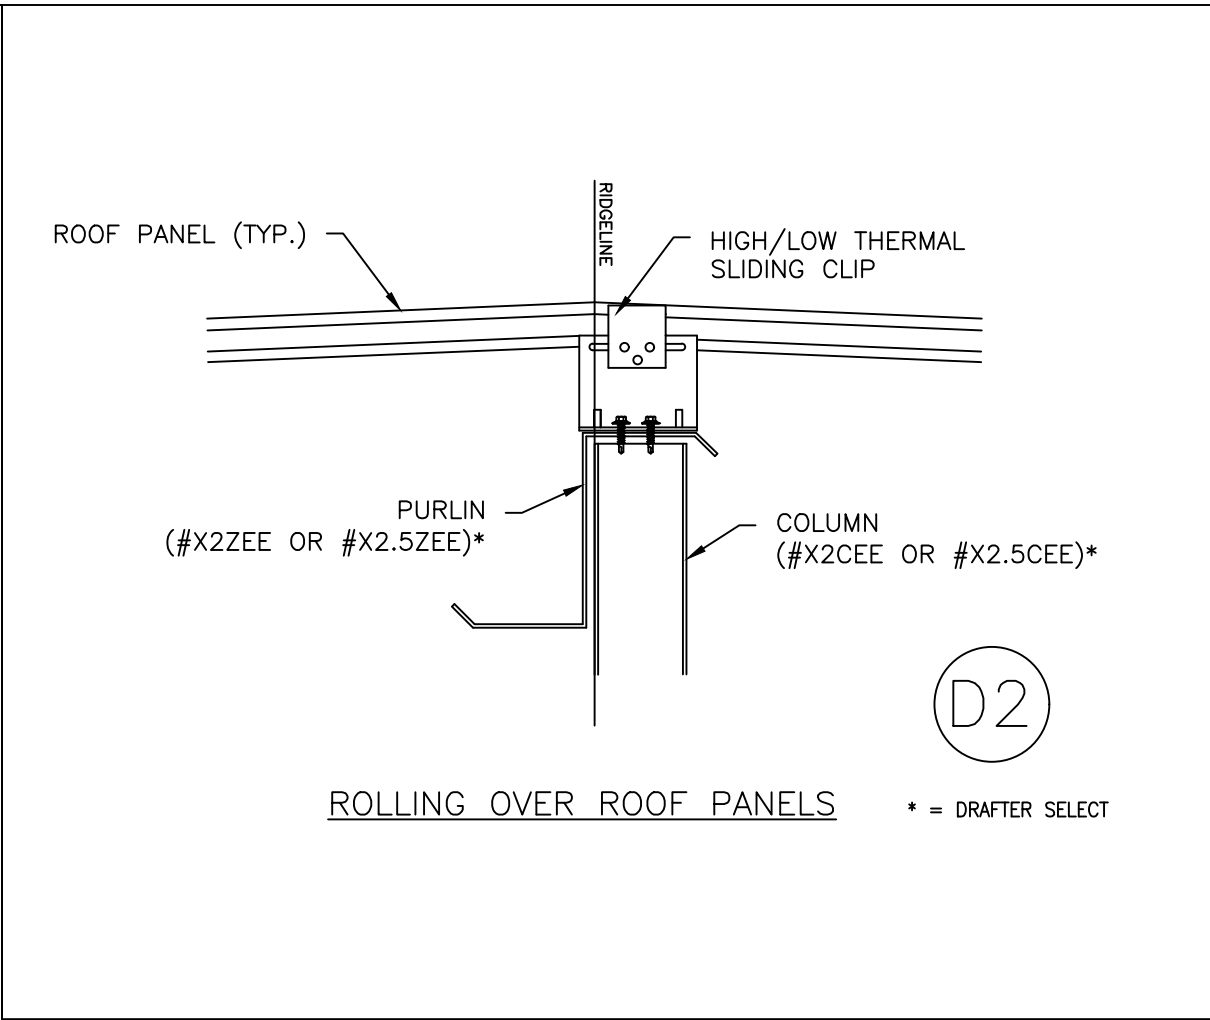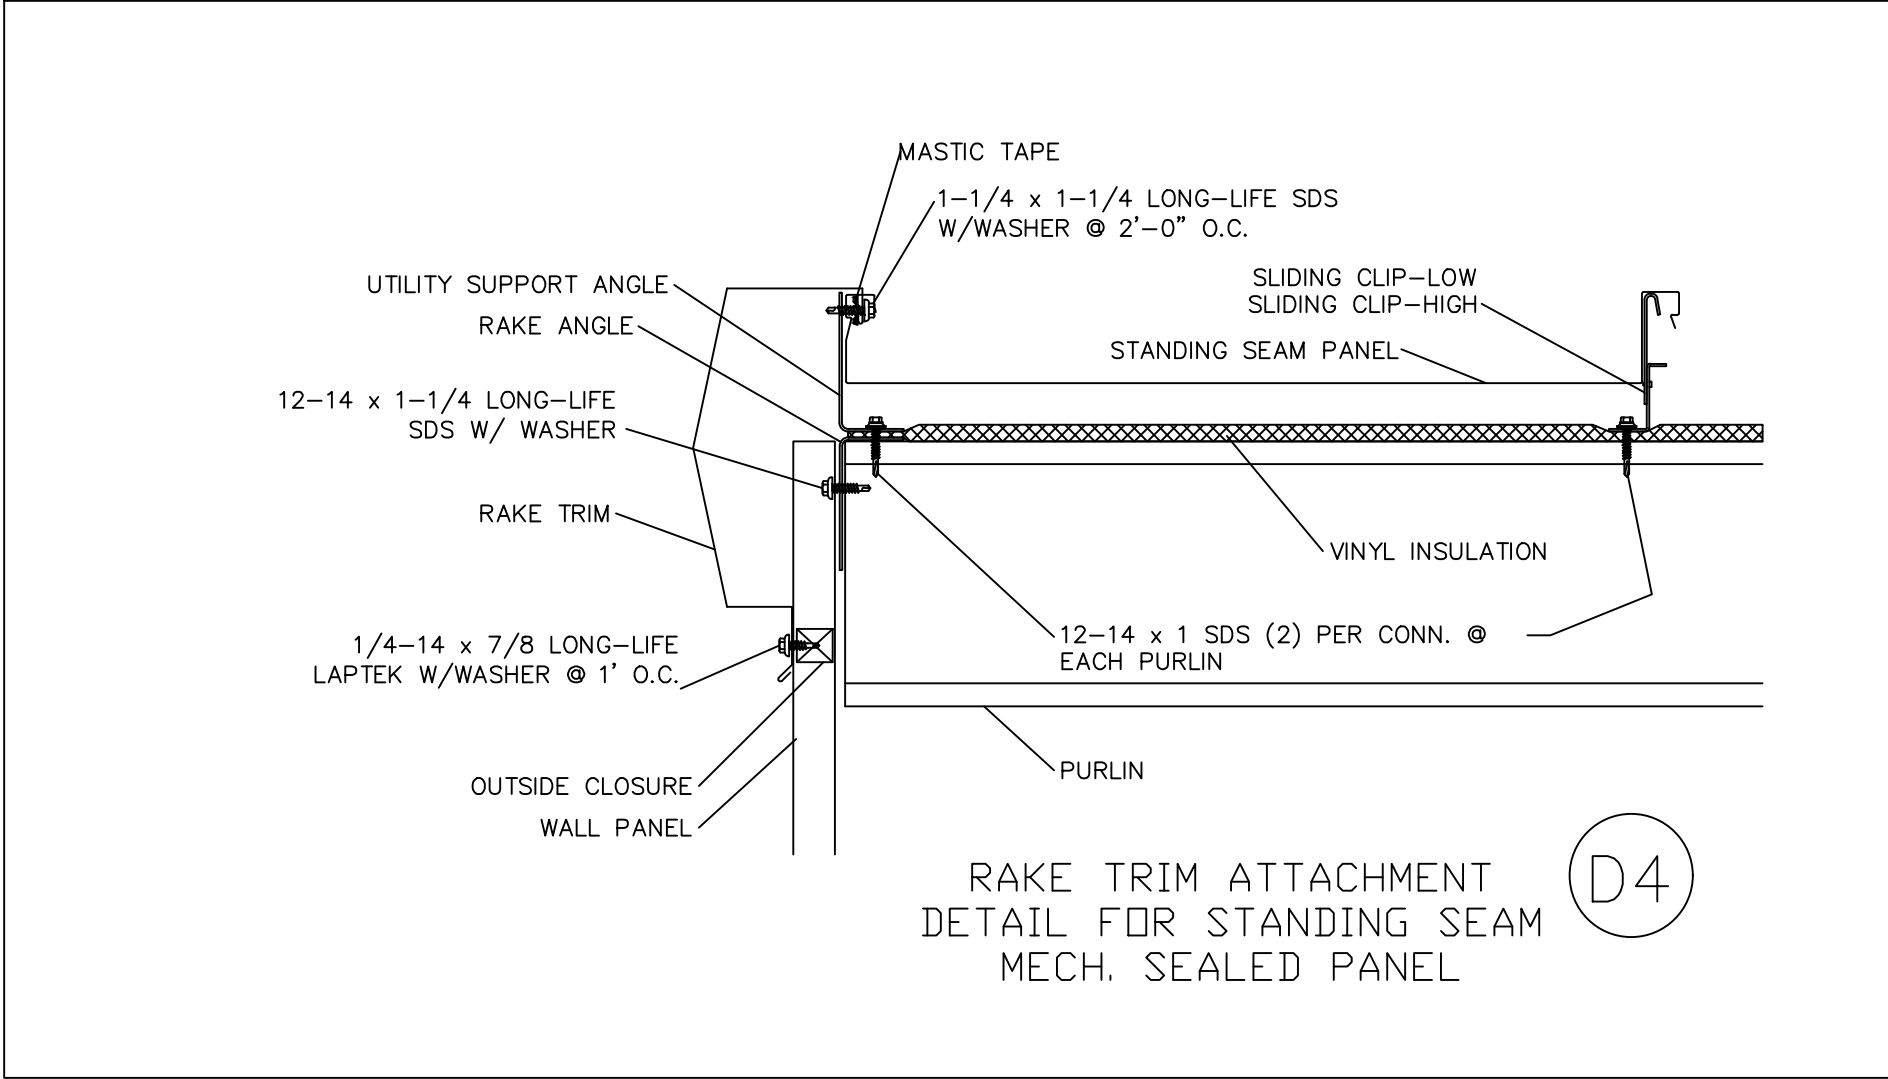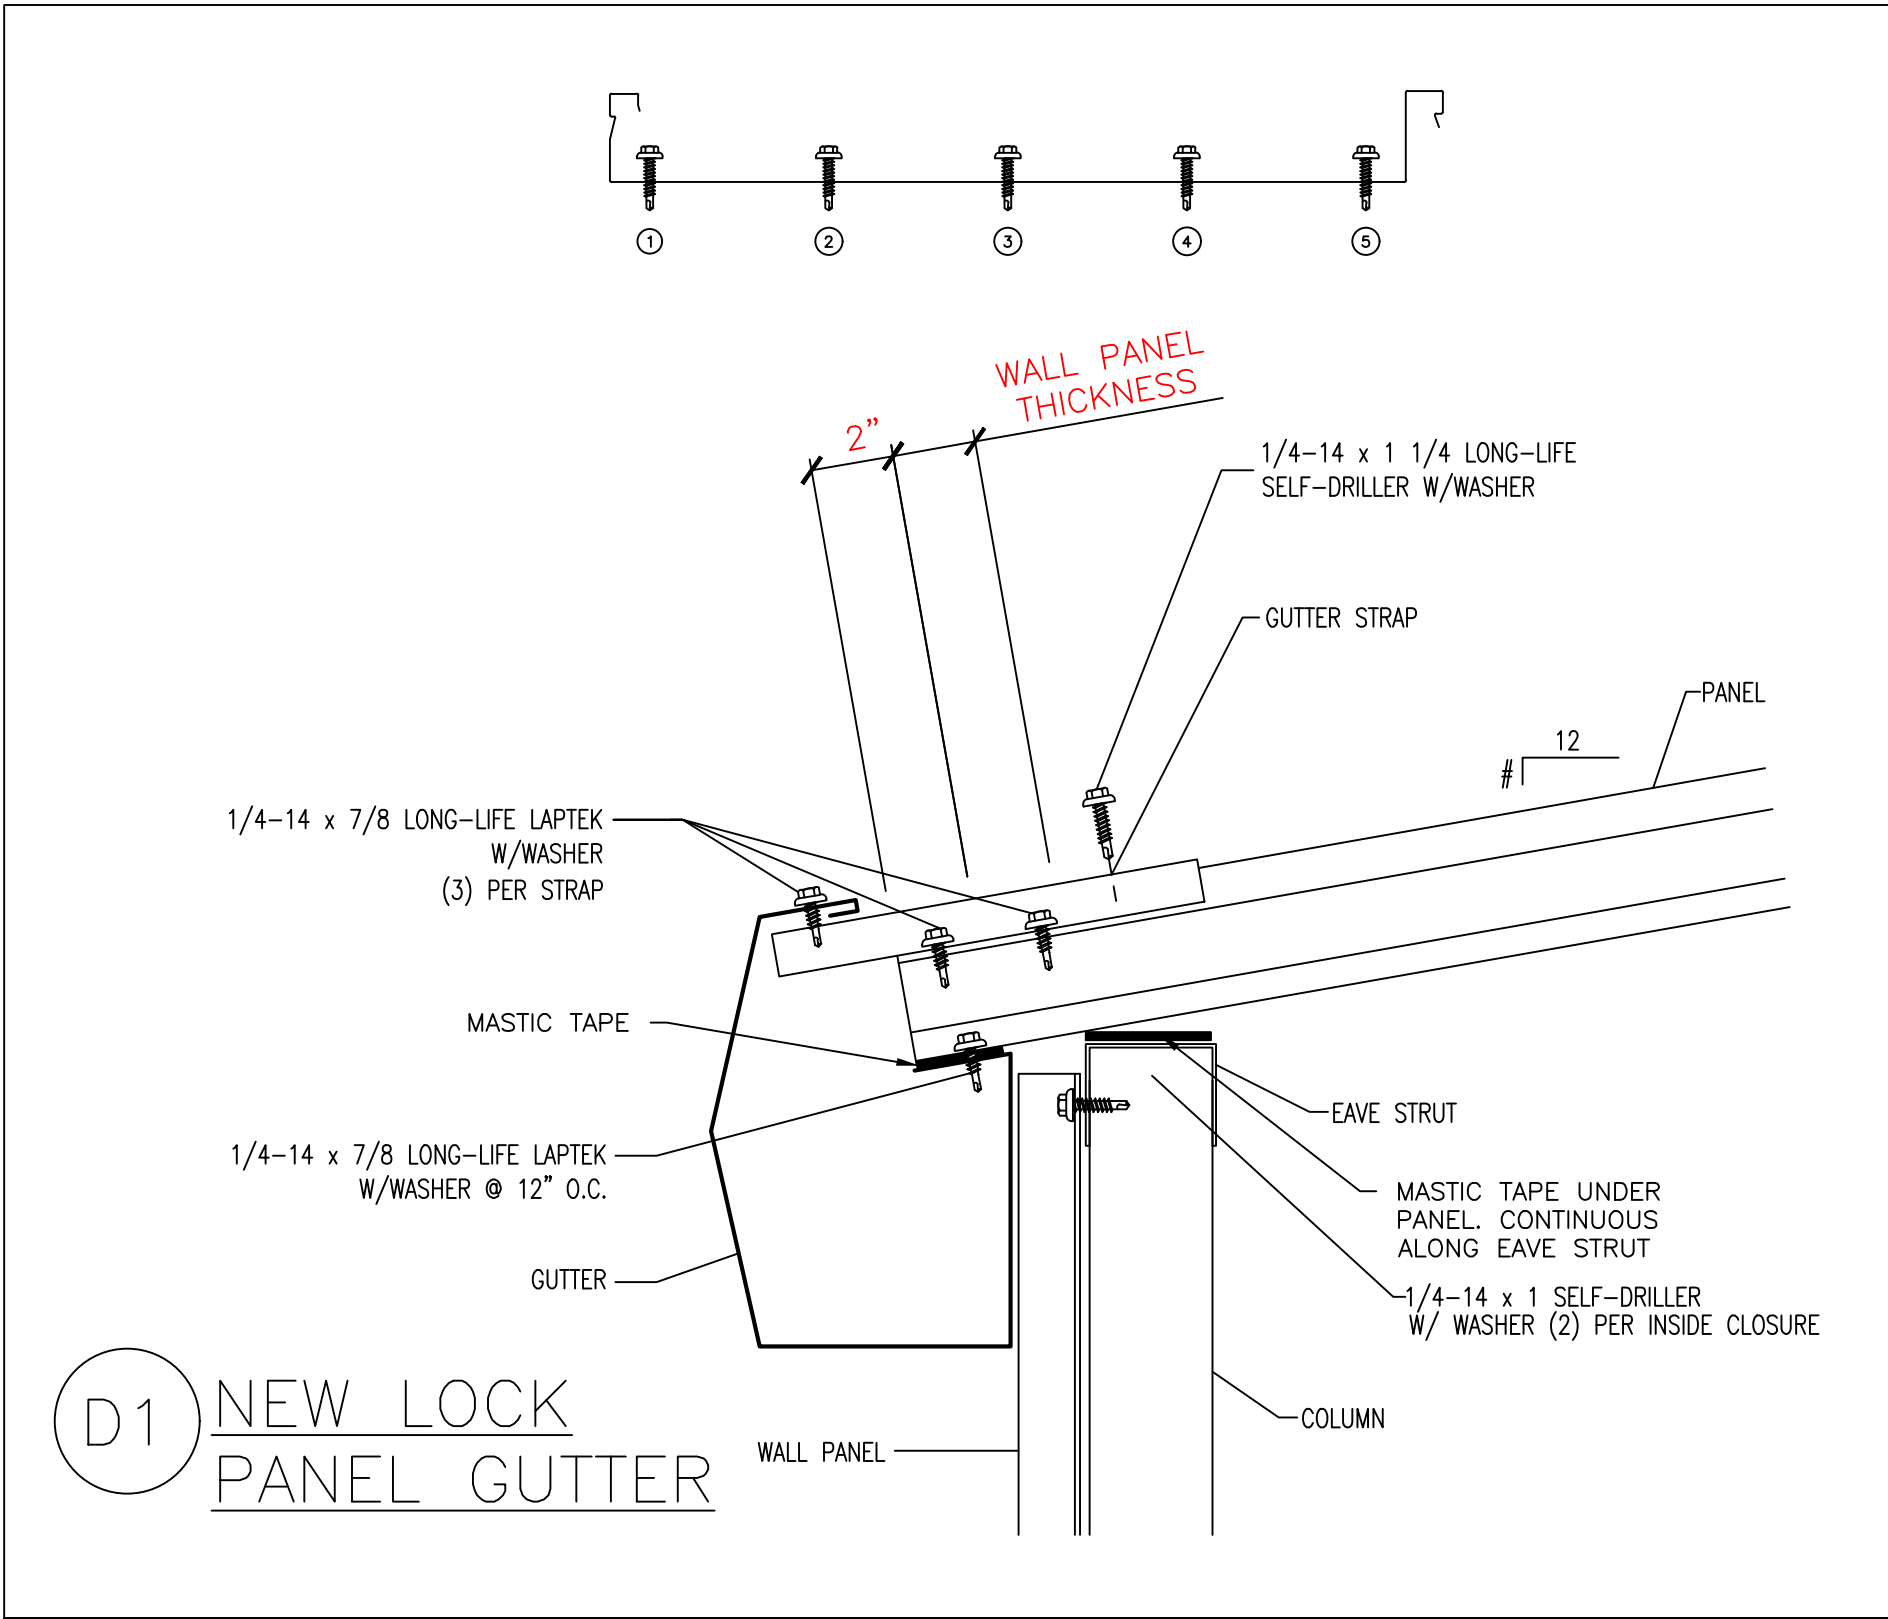

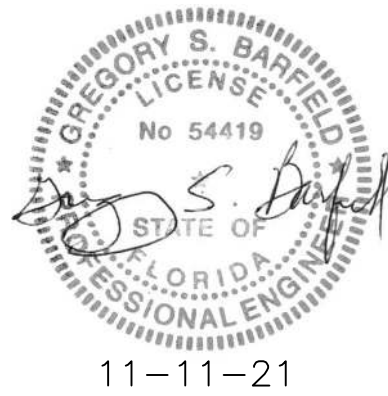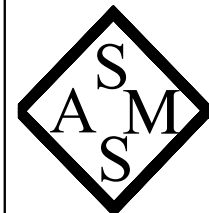LICENSED ENGINEER Gregory S. Barfield 2149 Nell Purvis Rd. Adel, GA 31620 LICENSE NO.: 54419		 11-11-21	
	STEEL & METAL SYSTEMS, INC. 505 MAIN ST. BLACKSHEAR, GA 31516 www.steelandmetalsystems.com 888-820-0309	BUILDING CODES:	
		CODE:	FBC2020
		WIND LOAD:	118 MPH
		LIVE LOAD:	20 PSF
		SCALE: #/#"=#"	
		PROJECT NO.	