

DATE 03/08/2007

Columbia County Building Permit

PERMIT
000025603

This Permit Expires One Year From the Date of Issue

APPLICANT ROBERT MINNELLA PHONE 352.472.6010
ADDRESS 25743 SW 22 PLACE NEWBERRY FL 32669
OWNER LEWIS M. CRONAN PHONE 386.454.5056
ADDRESS 2363 SW CR 138 FT. WHITE FL 32038
CONTRACTOR ERNEST S. JOHNSON PHONE 352.494.8099
LOCATION OF PROPERTY 47-S TO C-138,TL TIL YOU REACH REDWOOD STAIN FENCE ON L
WITH ADDRESS 2363 POSTED ON MAILBOX.

TYPE DEVELOPMENT M/H/UTILITY ESTIMATED COST OF CONSTRUCTION 0.00
HEATED FLOOR AREA TOTAL AREA HEIGHT STORIES
FOUNDATION WALLS ROOF PITCH FLOOR
LAND USE & ZONING A-3 MAX. HEIGHT
Minimum Set Back Requirments: STREET-FRONT 30.00 REAR 25.00 SIDE 25.00
NO. EX.D.U. 0 FLOOD ZONE X DEVELOPMENT PERMIT NO.

PARCEL ID 26-7S-16-04323-038 SUBDIVISION FAIRVIEW ESTATES
LOT 38 BLOCK PHASE UNIT TOTAL ACRES 1.50

IH0000359
Culvert Permit No. Culvert Waiver Contractor's License Number Applicant/Owner/Contractor
EXISTING 07-00177N CFS JTH N
Driveway Connection Septic Tank Number LU & Zoning checked by Approved for Issuance New Resident

COMMENTS: 1 FOOT ABOVE ROAD. 1 UNIT CHARGED ASSESSMENTS. REPLACEMENT.

Check # or Cash 3818

FOR BUILDING & ZONING DEPARTMENT ONLY

(footer/Slab)

Temporary Power Foundation Monolithic
date/app. by date/app. by date/app. by
Under slab rough-in plumbing Slab Sheathing/Nailing
date/app. by date/app. by date/app. by
Framing Rough-in plumbing above slab and below wood floor
date/app. by date/app. by
Electrical rough-in Heat & Air Duct Peri. beam (Lintel)
date/app. by date/app. by date/app. by
Permanent power C.O. Final Culvert
date/app. by date/app. by date/app. by
M/H tie downs, blocking, electricity and plumbing Pool
date/app. by date/app. by
Reconnection Pump pole Utility Pole
date/app. by date/app. by date/app. by
M/H Pole Travel Trailer Re-roof
date/app. by date/app. by date/app. by

BUILDING PERMIT FEE \$ 0.00 CERTIFICATION FEE \$ 0.00 SURCHARGE FEE \$ 0.00
MISC. FEES \$ 200.00 ZONING CERT. FEE \$ 50.00 FIRE FEE \$ 0.00 WASTE FEE \$
FLOOD DEVELOPMENT FEE \$ FLOOD ZONE FEE \$ 25.00 CULVERT FEE \$ TOTAL FEE 275.00
INSPECTORS OFFICE CLERKS OFFICE

NOTICE: IN ADDITION TO THE REQUIREMENTS OF THIS PERMIT, THERE MAY BE ADDITIONAL RESTRICTIONS APPLICABLE TO THIS PROPERTY THAT MAY BE FOUND IN THE PUBLIC RECORDS OF THIS COUNTY. AND THERE MAY BE ADDITIONAL PERMITS REQUIRED FROM OTHER GOVERNMENTAL ENTITIES SUCH AS WATER MANAGEMENT DISTRICTS, STATE AGENCIES, OR FEDERAL AGENCIES.

"WARNING TO OWNER: YOUR FAILURE TO RECORD A NOTICE OF COMMENCEMENT MAY RESULT IN YOUR PAYING TWICE FOR IMPROVEMENTS TO YOUR PROPERTY. IF YOU INTEND TO OBTAIN FINANCING, CONSULT WITH YOUR LENDER OR AN ATTORNEY BEFORE RECORDING YOUR NOTICE OF COMMENCEMENT."

This Permit Must Be Prominently Posted on Premises During Construction

PLEASE NOTIFY THE COLUMBIA COUNTY BUILDING DEPARTMENT AT LEAST 24 HOURS IN ADVANCE OF EACH INSPECTION, IN ORDER THAT IT MAY BE MADE WITHOUT DELAY OR INCONVIENCE. PHONE 758-1008. THIS PERMIT IS NOT VALID UNLESS THE WORK AUTHORIZED BY IT IS COMMENCED WITHIN 6 MONTHS AFTER ISSUANCE.

The Issuance of this Permit Does Not Waive Compliance by Permittee with Deed Restrictions.

PERMIT APPLICATION / MANUFACTURED HOME INSTALLATION APPLICATION

For Office Use Only		Zoning Official <u>OK 3/3/07</u>		Building Official <u>OK YTH 2-26-07</u>	
AP# <u>0702-76</u>	Date Received <u>2/28/07</u>	By <u>GA</u>	Permit # <u>25603</u>		
Flood Zone <u>X</u>	Development Permit <u>N/A</u>	Zoning <u>A-3</u>	Land Use Plan Map Category <u>A-3</u>		
Comments <u>Panel 270</u>					
FEMA Map #	Elevation	Finished Floor	River	In Floodway	
☒ Site Plan with Setbacks shown	☒ Environmental Health Signed Site Plan		☐ Env. Health Release		
☐ Well letter provided	☒ Existing Well		Revised 9-23-04		

- Property ID 26-75-16-04323-038 Must have a copy of the property deed
- New Mobile Home ☒ Used Mobile Home _____ Year 2007
- Subdivision Information Fairview Estates Lot 38
- Applicant Robert Minnella Phone # (352) 472-6010
- Address 25743 SW 22 PL Newberry, FL 32669
- Name of Property Owner Lewis M Cronan Phone# (386) 454-5056
- 911 Address 2363 SW CR 138, Ft White, FL 32038
- Circle the correct power company - FL Power & Light - Clay Electric
 (Circle One) - Suwannee Valley Electric - Progressive Energy
- Name of Owner of Mobile Home Cronan, Lewis Phone # (386) 454-5056
- Address 2363 SW CR 138, Ft White, FL 32038
- Relationship to Property Owner Same
- Current Number of Dwellings on Property 1
- Lot Size 200 X 300 Total Acreage 1.50
- Do you : Have an Existing Drive or need a Culvert Permit or a Culvert Waiver Permit
- Driving Directions 475 past Ft White to CR 138 (TL) Go
several miles to prop on left. Redwood stain fence
Address 2363 on mail box.
- Is this Mobile Home Replacing an Existing Mobile Home yes \$275 (pd)
- Name of Licensed Dealer/Installer Ernest Scott Johnson Phone # 352-494-8099
- Installers Address 22204 SE US Hwy 301 Hawthorne FL 32640
- License Number TH 0000359 Installation Decal # 278345

cert ✓
- 3818 -

WARRANTY DEED**(STATUTORY FORM - SECTION 689.02, F.S.)**

This document prepared by and to be returned to:

Gary D. Grunder
Grunder & Petteway, P. A.
1025-5A North Main Street
High Springs, Florida, [REDACTED]Inst: [REDACTED] Date: 01/28/2003 Time: 12:05
Doc Stamp-Deed: 0.70
[Signature] DC, P. DeWitt Cason, Columbia County B: 473 P: 370

Tax Parcel Number:

THIS INDENTURE made this 16 day of
December, 2002.

BETWEEN Mary Jane Wagner Moran, whose post office address is 213 Evalyn Street, Madison, Alabama, 35758, herein called Grantor, and

Dorothy L. Cronan and Lewis M. Cronan, wife and husband, whose post office address is 2363 SW CR 138, Ft. White, Florida, 32038, herein called Grantee,

Witnesseth that said grantor, for and in consideration of the sum of TEN AND NO/100 (\$10.00) Dollars, and other good and valuable considerations to said grantor in hand paid by said grantee, the receipt whereof is hereby acknowledged, has granted, bargained and sold to the said grantee, and grantee's heirs and assigns forever, the following described land, situate, lying and being in the county(ies) of state of Florida, to wit:

Lot 38, Fairview Estates, a subdivision as per plat thereof recorded in Plat Book 4, Page 85 in the Public Records of Columbia County, Florida.

Subject property is not the homestead of the Grantor.

Grantor, George C. Wagner, III and John M. Wagner are the sole beneficiaries of the Estate of Shirley W. Wagner Probated at Case #99-83-CP in the Circuit Court of Columbia County, Florida.

AND SAID GRANTOR does hereby fully warrant the title to said land, and will defend the same against the lawful claims of all persons whomsoever up to November 8, 1989, the date of Agreement for Deed, recorded at O.R. Book 701, Page 388 of the Public Records of Columbia County, Florida.

Grantor and grantee are used for singular or plural, as context requires.

In Witness Whereof, grantor has hereunto set grantor's hand and seal the day and year first above written.

Signed, sealed and delivered in our presence:

Natasha Jackson
Witness: Print Name Natasha JacksonMary Jane Wagner Moran
Mary Jane Wagner MoranElton Taylor
Witness: Print Name Elton TaylorState of Alabama
County of MadisonThe foregoing instrument was acknowledge before me on December 16 2002 by Mary Jane Wagner Moran who☐ is personally known to me
☒ who has produced a valid Alabama driver's license as identification
☐ who produced _____ as identificationJamie B. [Signature]
Notary Public at Large, State of Alabama
(SEAL)
6736ANOTARY PUBLIC STATE OF ALABAMA AT LARGE
EXPIRATION DATE: FEB. 27, 2006
BUNDLED WITH NOTARY PUBLIC LICENSE WRITERS

INSTALLER AUTHORIZATION

DATE: 2-26-07

TO: Columbia Co.

License No. TH0000359

I, Ernest S Johnson give full consent to Robert Minnella to pull
any and all necessary permits on my behalf for mobile home set ups
in Columbia County.

Signed Ernest S Johnson

Sworn to me this 26 day of Feb, 2007

Notary Signature Nancy S Phelps

NANCY S. PHELPS
NOTARY PUBLIC - STATE OF FLORIDA
COMMISSION # DD193088
EXPIRES 05/10/2007
BONDED THRU 1-888-NOTARY1

PERMIT WORKSHEET

PERMIT NUMBER

Installer Ernest Scott Johnson License # PH-0000359


Address of home being installed 2363 SWCR 138

Manufacturer Fleetwood Length x width 28 x 80

NOTE: If home is a single wide fill out one half of the blocking plan
If home is a triple or quad wide sketch in remainder of home

I understand Lateral Arm Systems cannot be used on any home (new or used) where the sidewall ties exceed 5 ft 4 in.

Installer's initials [Signature]

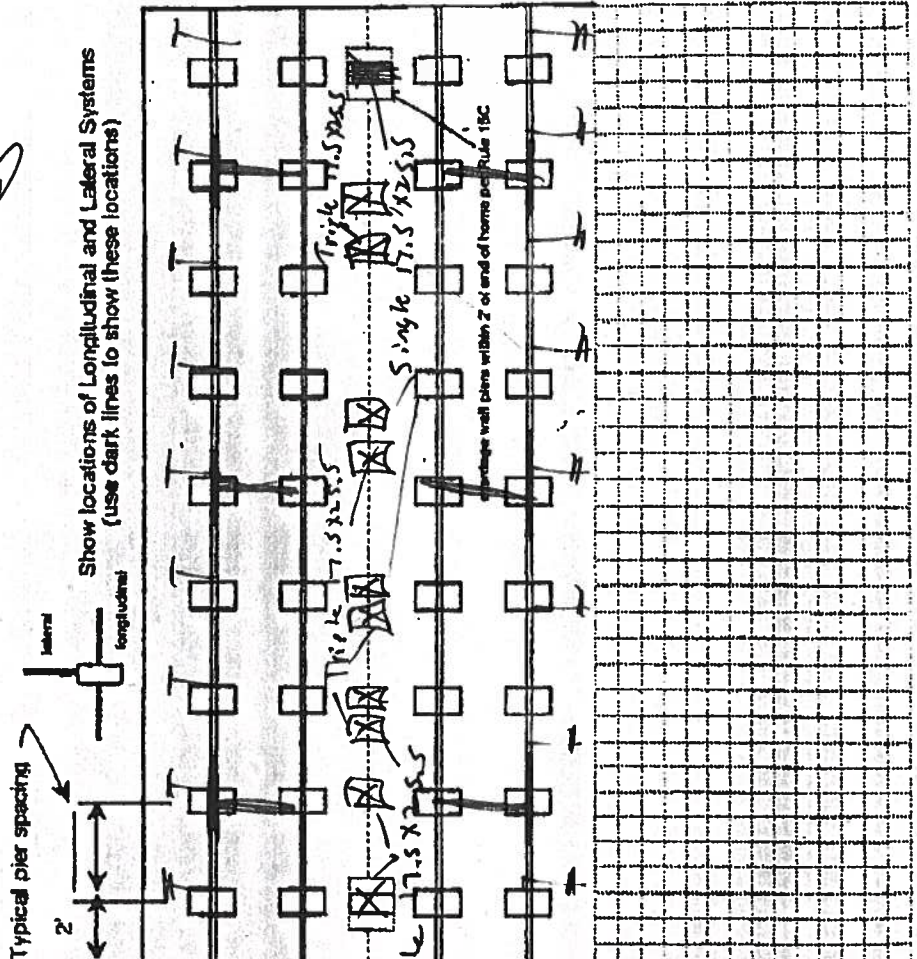

New Home ☒

Used Home ☐

Home Installed to the Manufacturer's Installation Manual ☒

Home is installed in accordance with Rule 15-C ☐

Single wide ☐ Wind Zone II ☐ Wind Zone III ☐

Double wide ☒ Installation Detail # 278345

Triple/Quad ☐ Serial # TRD

PIER SPACING TABLE FOR USED HOMES

Load bearing capacity	Footer size (sq ft)	16" x 16" (256)	18 1/2" x 18 1/2" (342)	20" x 20" (400)	22" x 22" (484)	24" x 24" (576)	26" x 26" (676)
1000 psi	3'	4'	4'	5'	5'	6'	6'
1500 psi	4'	5'	5'	6'	6'	7'	7'
2000 psi	5'	6'	6'	7'	7'	8'	8'
2500 psi	6'	7'	7'	8'	8'	9'	9'
3000 psi	7'	8'	8'	9'	9'	10'	10'
3500 psi	8'	9'	9'	10'	10'	11'	11'

* Interpolated from Rule 15C-1 pier spacing table.

PIER PAD SIZES

1-beam pier pad size 17.5x25.5

Perimeter pier pad size 17.5x25.5

Other pier pad sizes (required by the mfg.)

Draw the approximate locations of marriage wall openings 4 foot or greater. Use this symbol to show the piers.

List all marriage wall openings greater than 4 foot and their pier pad sizes below.

Opening Pier pad size
 A Single 17.5x25.5 Triple 17.5x25.5
 B Triple 17.5x25.5 E Single 17.5x25.5
 C Triple 17.5x25.5 G Single 17.5x25.5

TIEDOWN COMPONENTS

Longitudinal Stabilizing Device (LSD)
 Manufacturer _____
 Longitudinal Stabilizing Device w/ Lateral Arms
 Manufacturer _____

Diaper #1101 V

POPULAR PAD SIZES

Pad Size	Sq ft
16 x 16	256
18 x 18	324
18.5 x 18.5	342
16 x 22.5	360
17 x 22	374
13 1/4 x 26 1/4	348
20 x 20	400
17 3/8 x 25 3/8	441
17 1/2 x 25 1/2	446
24 x 24	576
26 x 26	676

ANCHORS

5 ft

FRAME TIES

within 2' of end of home spaced at 5' oc

OTHER TIES

Number

Sidewall _____
 Longitudinal _____
 Marriage wall _____
 Shearwall _____

PERMIT NUMBER

PERMIT WORKSHEET

POCKET PENETROMETER TEST

The pocket penetrometer tests are rounded down to _____ psf or check here to declare 1000 lb. soil without testing.

x 1000 x 1000 x 1000

POCKET PENETROMETER TESTING METHOD

1. Test the perimeter of the home at 6 locations.
2. Take the reading at the depth of the footer.
3. Using 500 lb. increments, take the lowest reading and round down to that increment.

x 1000 x 1000 x 1000

TORQUE PROBE TEST

The results of the torque probe test is _____ inch pounds or check here if you are declaring 5" anchors without testing _____ A test showing 275 inch pounds or less will require 4 foot anchors.

Note: A state approved lateral arm system is being used and 4 ft. anchors are allowed at the sidewall locations. I understand 5 ft anchors are required at all centerline tie points where the torque test reading is 275 or less and where the mobile home manufacturer may require anchors with 4000 lb holding capacity.

Installer's Initials

ALL TESTS MUST BE PERFORMED BY A LICENSED INSTALLER

Installer Name Ernest Scott Johnson

Date Tested AS Scott

Electrical

Connect electrical conductors between multi-wide units, but not to the main power source. This includes the bonding wire between multi-wide units. Pg.

Plumbing

Connect all sewer drains to an existing sewer tap or septic tank. Pg.

Connect all potable water supply piping to an existing water meter, water tap, or other independent water supply systems. Pg.

Site Preparation

Debris and organic material removed _____
Water drainage: Natural _____ Swale _____ Pad _____ Other _____

Fastening multi-wide units

Floor: Type Fastener: lag Length: 5 in Spacing: 2
Walls: Type Fastener: 2x4 Length: 2x4 Spacing: 16
Roof: Type Fastener: 2x4 Length: 2x4 Spacing: 2
For used homes a min. 30 gauge, 5" wide, galvanized metal strip will be centered over the peak of the roof and fastened with galv. roofing nails at 2" on center on both sides of the centerline.

Gasket (weatherproofing required)

I understand a properly installed gasket is a requirement of all new and used homes and that condensation, mold, mildew and buckled marriage walls are a result of a poorly installed or no gasket being installed. I understand a strip of tape will not serve as a gasket.

Installer's Initials ES

Installed:

Between Floors Yes
Between Walls Yes
Bottom of ridgebeam Yes

Type gasket R19

Weatherproofing

The bottomboard will be repaired and/or taped. Yes
Siding on units is installed to manufacturer's specifications. Yes
Fireplace chimney installed so as not to allow intrusion of rain water. Yes

Miscellaneous

Skirting to be installed. Yes No N/A
Dryer vent installed outside of skirting. Yes
Range downflow vent installed outside of skirting. Yes
Drain lines supported at 4 foot intervals. Yes
Electrical crossovers protected. Yes

Other:

Installer verifies all information given with this permit worksheet is accurate and true based on the manufacturer's installation instructions and or Rule 15C-1 & 2

Installer Signature Ernest Scott Johnson Date 2-15-07


LEGEND

STANDARD
FOOTING

SEE
FOOTING
DETAIL

NOTES:

1. THIS DRAWING IS DESIGNED FOR THE STANDARD WIND ZONE AND IS TO BE USED IN CONJUNCTION WITH THE INSTALLATION MANUAL AND ITS SUPPLEMENTS.
2. FOOTINGS ARE TO BE SPACED FOR PANELS ONLY. QUANTITY AND SPACING MAY VARY BASED ON WINDSPEED, SOIL CONDITION, ETC.
3. FOOTING PADS & PILES ARE REQUIRED AT SUPPORT POSTS. SEE INSTALLATION MANUAL FOR DETAILMENTS.

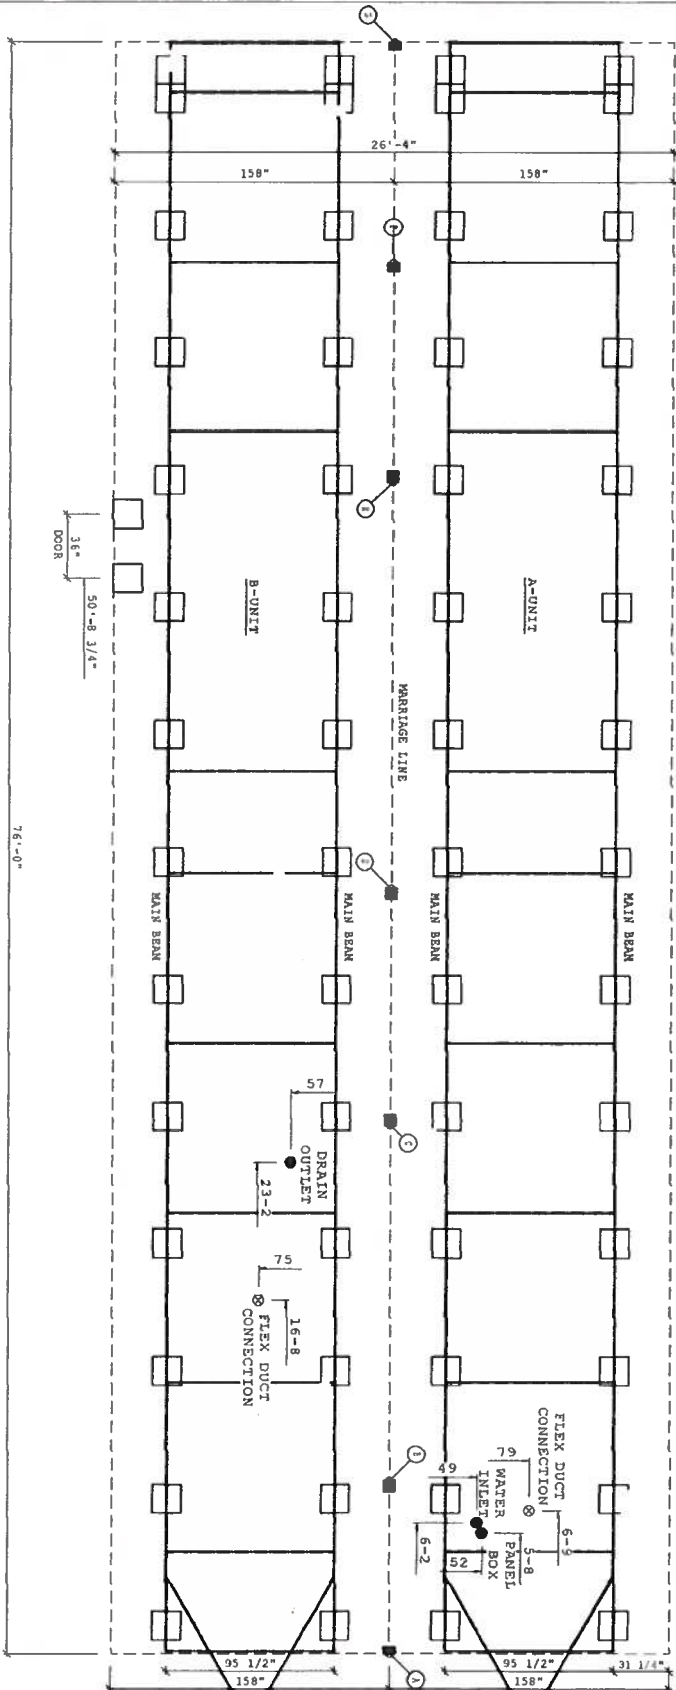

CHASSIS INFO	
M.R. SPACING	95 1/2"
I-BEAM SIZE	12"

POST DATA	
TYPE LOAD: 20 LBS	
UNIT LOCATION	UNIT PIER LOAD
A	A 503
B	B 8'-1 3/4" A 6103
C	C 8'-1 3/4" B 5203
D	D 24'-1 3/4" A 5203
E	E 38'-1 1/4" A 6303
F	F 38'-1 1/4" B 6603
G	G 55'-2 3/4" A 3103
H	H 65'-7 1/4" A 2103
I	I 6'-0" B

FLEETWOOD	
PEARSON	
35	
EAGLE TRACE	
XTREME	
ANNIVERSARY	
MODEL NO.	
4764V	
DRAWING TITLE	
PIER LAYOUT	
20# ROOF LOAD	
DRAWN BY	
CHARLES K.	
DATE	
03/10/06	
PWT	
REV	
SP. 1C.1	



State of Florida
DEPARTMENT OF
HIGHWAY SAFETY AND MOTOR VEHICLES

TALLAHASSEE, FLORIDA 32399-0500

MEMORANDUM

FRED A. DICKINSON, III
Executive Director

June 14, 2002

TO: All Anchor and Component Manufacturers

FROM: Philip R. Bergalt, Program Manager *PRB*
Bureau of Mobile Homes and Recreational Vehicle Construction

SUBJECT: Lateral Arm Stabilizer Systems

To ensure consumer protection and to ensure that minimum standards are met in the installation of Lateral Arm Stabilizing Systems, it is necessary for us to create uniform installation standards for these systems. A secondary benefit of uniform standards will be the clarification of installation procedures for installers and for county and city inspectors performing field oversight.

Effective immediately all Florida lateral arm stabilizing instructions will include the following prescriptive number of systems:

Four (4) systems up to 52 feet
Six (6) systems from 52 to 80 feet

Five (5) 12 pitch roofs will require a minimum of the following number of lateral arm stabilizing systems, unless a greater number is specified by your engineering:

Six (6) systems up to 52 feet
Eight (8) systems from 52 to 80 feet

Your instructions should contain the following three (3) notes:

Note: 1) The use of this system requires sidewall vertical ties at no greater than 5'4" on center and allows for the use of 4" anchors.

Note: 2) Centerline anchors to be sized according to soil torque condition. Any manufacturer's specifications for sidewall anchor loads in excess of 4,000 lbs. require a 5" anchor.

Note: 3) Each system is required to have a frame tie and stabilizer attached at each lateral arm stabilizing location.

DIVISIONS/FLORIDA HIGHWAY PATROL • DRIVER LICENSES • MOTOR VEHICLES • ADMINISTRATIVE SERVICES
Fred Dickinson Building, Tallahassee, Florida 32399-0500

P.1/3

10:13523711569

13667192582

DEC-19-2005 03:22P FROM: OLIVER TECH

OLIVER TECHNOLOGIES, INC.
FLORIDA INSTALLATION INSTRUCTIONS FOR THE
MODEL 1101 "V" SERIES ALL STEEL FOUNDATION SYSTEM
MODEL 1101 "V" (STEPS 1-10)
MODEL 1101-L "V" LONGITUDINAL ONLY:
FOLLOW STEPS 1-9
FOR ADDING LATERAL ARM:
Follow Steps 10-15

ENGINEERS STAMP

ENGINEERS STAMP

- 1. SPECIAL CIRCUMSTANCES:** If the following conditions occur - **STOP!** Contact Oliver Technologies at 1-800-284-7437 :
- a) Pier height exceeds 48"
 - b) Length of home exceeds 78'
 - c) Roof eaves exceed 16"
 - d) Sidewall height exceed 96"
 - e) Location is within 1500 feet of coast

INSTALLATION OF GROUND PAN

2. Remove weeds and debris in an approximate two foot square to expose firm soil for each ground pan (C).
3. Place ground pan (C) directly below chassis I-beam. Press or drive pan firmly into soil until flush with or below soil.
- SPECIAL NOTE:** The longitudinal "V" brace system serves as a pier under the home and should be loaded as any other pier. It is recommended that after leveling piers, and one-half inch (1/2") before home is lowered completely on to piers, complete steps 4 through 9 below.

INSTALLATION OF LONGITUDINAL "V" BRACE SYSTEM

NOTE: WHEN INSTALLING THE MODEL 1101-L "V" LONGITUDINAL SYSTEM ONLY, A MINIMUM OF 2 SYSTEMS PER FLOOR SECTION IS REQUIRED. SOIL TEST PROBE SHOULD BE USED TO DETERMINE CORRECT TYPE OF ANCHOR PER SOIL CLASSIFICATION. IF PROBE TEST READINGS ARE BETWEEN 175 & 275 A 5 FOOT ANCHOR MUST BE USED. IF PROBE TEST READINGS ARE BETWEEN 275 & 300 A 4 FOOT ANCHOR MAY BE USED. USE GROUND ANCHORS WITH DIAGONAL TIES AND STABILIZER PLATES EVERY 8'4". VERTICAL TIES ARE ALSO REQUIRED ON HOMES SUPPLIED WITH VERTICAL TIE CONNECTION POINTS (PER FLORIDA REG.).

4. Select the correct square tube brace (E) length for set-up (pier) height at support location. (The 18" tube is always used as the bottom part of the longitudinal arm). Note: Either tube can be used by itself, cut and drilled to length as long as a 40 to 45 degree angle is maintained.

PIER HEIGHT (Approx. 45 degrees Max.)	1.25" ADJUSTABLE Tube Length	1.50" ADJUSTABLE Tube Length
24 3/4" to 32 1/4"	32"	18"
40" to 48"	54"	18"

5. Install (2) of the 1.50" square tubes (E (18" tube)) into the "U" bracket (J), insert carriage bolt and leave nut loose for final adjustment.
6. Place I-beam connector (F) loosely on the bottom flange of the I-beam.
7. Slide the selected 1.25" tube (E) into a 1.50" tube (E) and attach to I-beam connectors (F) and fasten loosely with bolt and nut.
8. Repeat steps 6 through 7 to create the "V" pattern of the square tubes loosely in place. The angle is not to exceed 45 degree and not below 40 degrees.
9. After all bolts are tightened, secure 1.25" and 1.50" tubes using four (4) 1/4"-14 x 3/4" self-tapping screws in pre-drilled holes.

INSTALLATION OF LATERAL TELESCOPING TRANSVERSE ARM SYSTEM

THE MODEL 1101 "V" (LONGITUDINAL & LATERAL PROTECTION) ELIMINATES THE NEED FOR MOST STABILIZER PLATES & FRAME TIES.
NOTE: THE USE OF THIS SYSTEM REQUIRES VERTICAL TIES SPACED AT 8'4".
FOUR FOOT (4') GROUND ANCHOR MAY BE USED EXCEPT WHERE THE HOME MANUFACTURER SPECIFIED DIFFERENT.


10. Install remaining vertical tie-down straps and 4' ground anchors per home manufacturer's instructions. **NOTE:** Centaline anchors to be sized according to soil torque condition. Any manufacturer's specifications for sidewall anchor loads in excess of 4,000 lbs. require a 5' anchor.
11. **NOTE:** Each system is required to have a frame tie and stabilizer attached at each lateral arm stabilizing location. This frame tie & stabilizer plate needs to be located within 18" from of center ground pan.
12. Select the correct square tube brace (H) length for set-up lateral transverse at support location. The lengths come in either 60" or 72" lengths. (With the 1.50" tube as the bottom tube, and the 1.25" tube as the inserted tube.)
13. Install the 1.50 transverse brace (H) to the ground pan connector (D) with bolt and nut.
14. Slide 1.25" transverse brace into the 1.50" brace and attach to adjacent I-beam connector (I) with bolt and nut.
15. Secure 1.50" transverse arm to 1.25" transverse arm using four (4) 1/4" - 14 x 3/4" self-tapping screws in pre-drilled holes.

MANUFACTURED HOUSING FOUNDATION SYSTEMS
A DIVISION OF OLIVER TECHNOLOGIES, INC.
1-800-284-7437


Telephone: 981-798-4555
 Fax: 931-788-8811
www.olivertechnologies.com

REQUIRED NUMBER AND LOCATION OF MODEL 1101 "V" BRACES FOR UP TO 4/12 ROOF PITCH


ALL WIDTHS; AND LENGTHS UP TO 52'

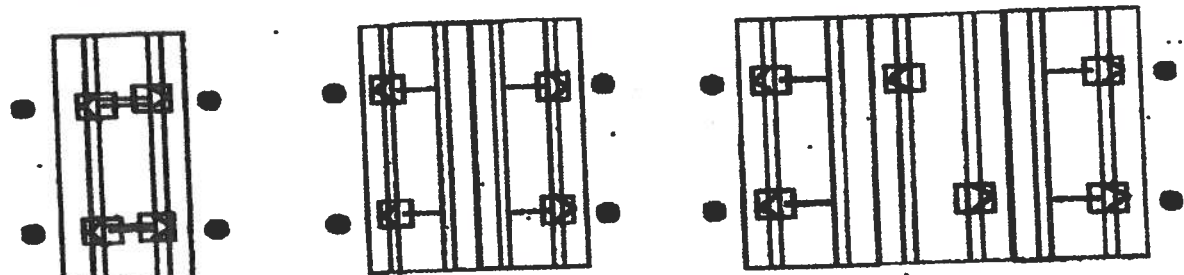

ALL WIDTHS; AND LENGTHS OVER 52' TO 80'

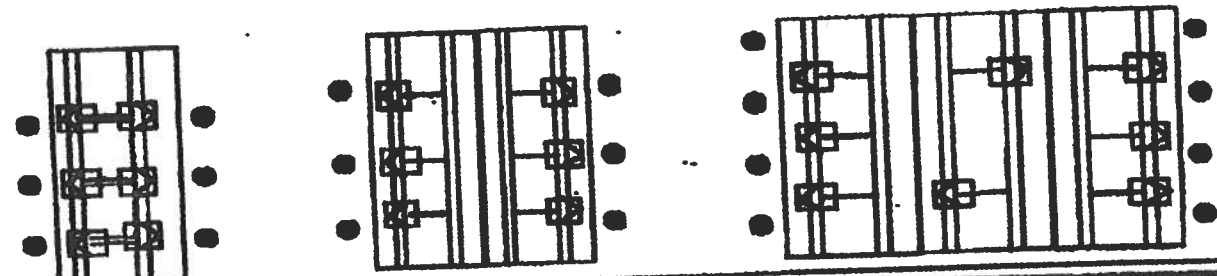

Florida approved 4" ground anchors may be used in all locations except where home manufacturers specifications for abutment slope are in excess of 4:100 ft. These locations require a 5" anchor.

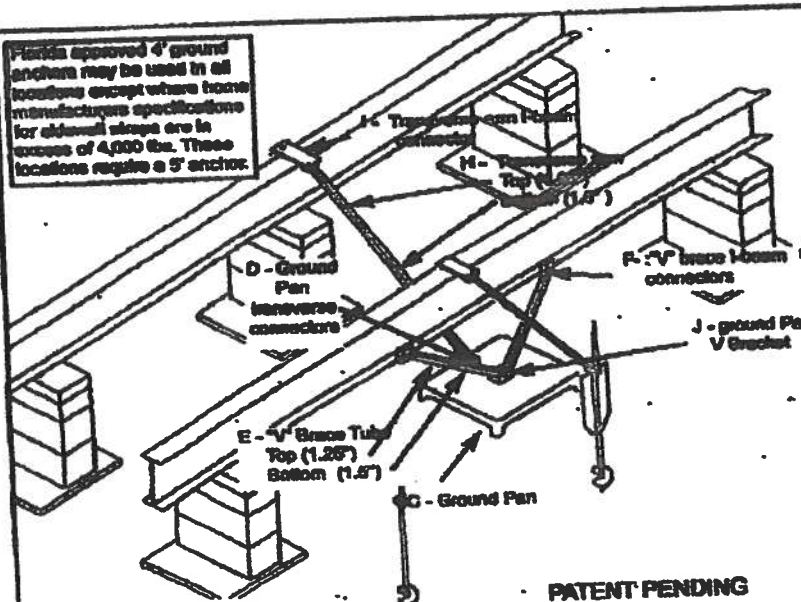

- C = GROUND PAN
- D = GROUND PAN CONNECTOR
- U BRACKETS
- E = TELESCOPING V BRACE TUBE ASSEMBLY W/ 1.5 BOT-TOM TUBE AND 1.25 TUBE INSERT
- F = "V" BRACE I-BEAM CONNECTOR ASSEMBLY
- H = TELESCOPING TRANSVERSE ARM ASSEMBLY
- I = TRANSVERSE ARM I-BEAM CONNECTOR
- J = V PAN BRACKET

REVISED INSTRUCTIONS 4/23/03

- NOTES:
1. LENGTH OF HOUSE IS THE ACTUAL BOX SIZE
 2. ● = STABILIZER PLATE AND FRAME TIE LOCATION (needs to be located within 18" from center of ground pan)
 3. [E] = LOCATION OF ASF MODEL 1101 "V" (LATERAL & LONGITUDINAL BRACING).
 4. [F] = LOCATION OF MODEL 1101-L "V" (LONGITUDINAL BRACING ONLY).

PATENT PENDING

MANUFACTURED HOUSING FOUNDATION SYSTEMS
A DIVISION OF OLIVER TECHNOLOGIES, INC.
1-800-284-7437

Telephone: 931-788-4555
Fax: 931-788-8811
www.olivertechnologies.com



STATE OF FLORIDA
DEPARTMENT OF HEALTH


APPLICATION FOR ONSITE SEWAGE DISPOSAL SYSTEM CONSTRUCTION PERMIT

Permit Application Number _____

Cronan

PART II - SITE PLAN

Scale: Each block represents 5 feet and 1 inch = 50 feet.

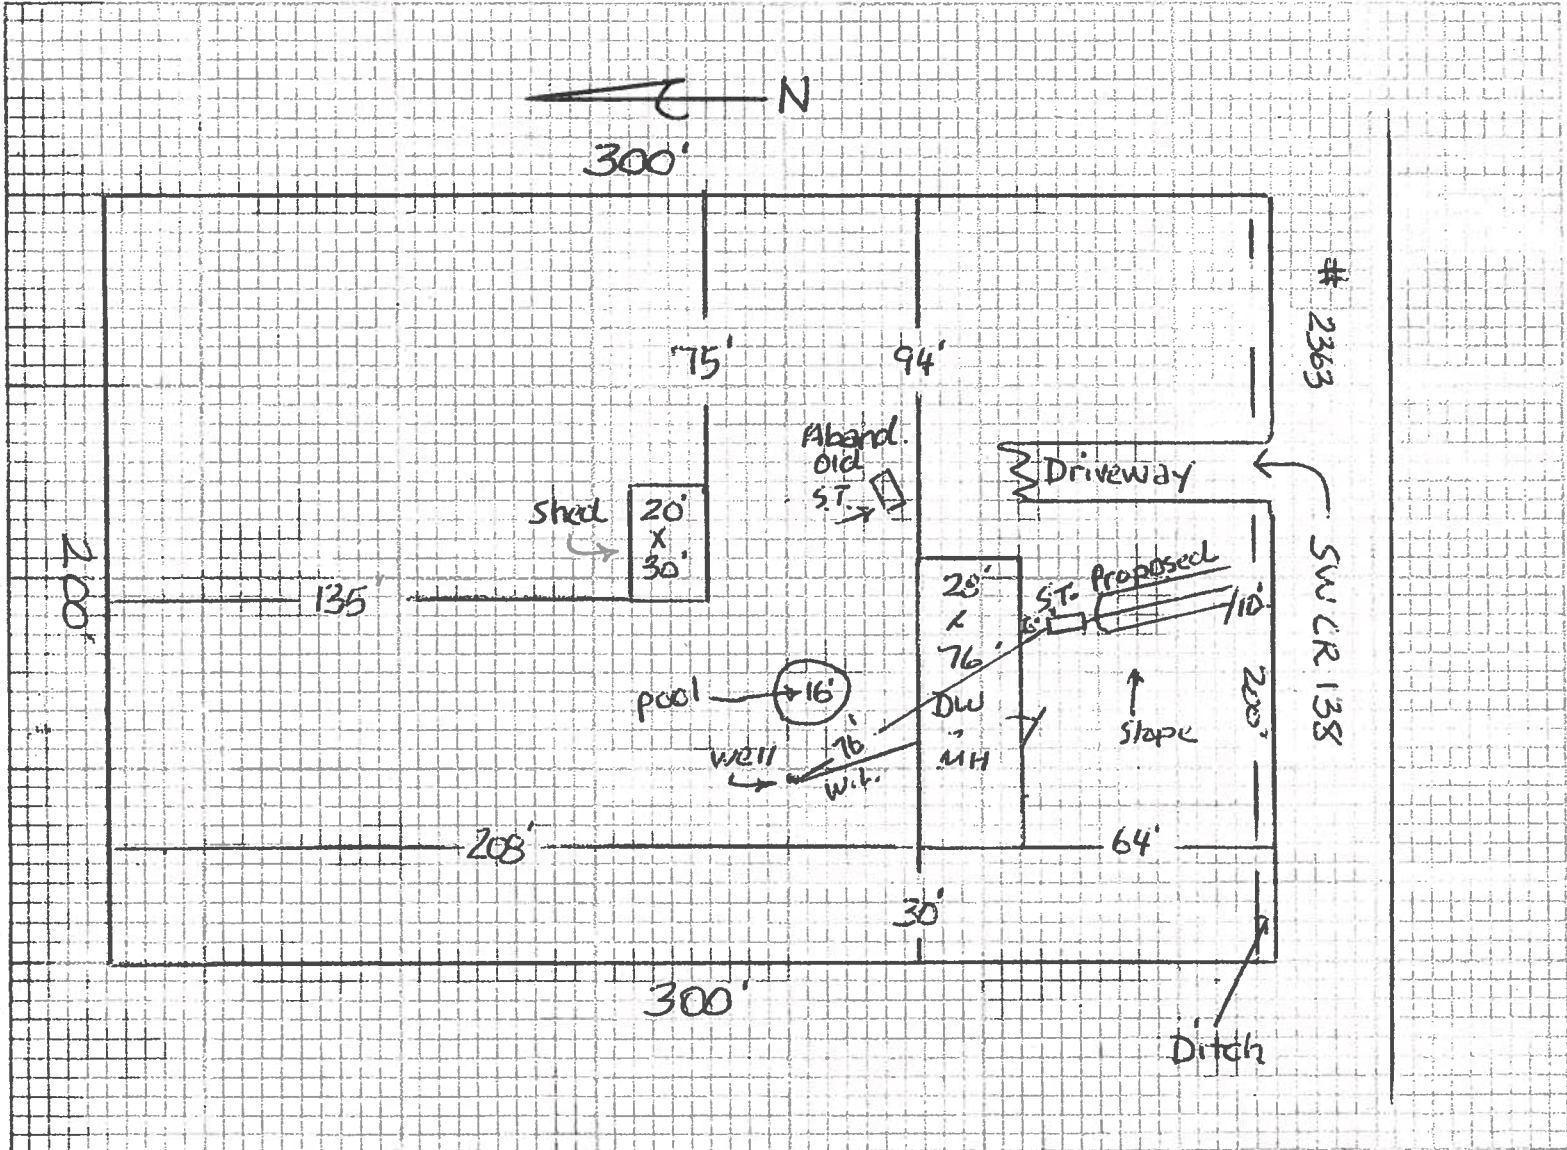

Notes: Abandon old Septic @ time of new install
check distance from new Septic Tank to existing well.

Site Plan submitted by: Robert M. Murrell _____
Signature Title

Plan Approved _____ Not Approved _____ Date 02-28-07

By _____ County Health Department

ALL CHANGES MUST BE APPROVED BY THE COUNTY HEALTH DEPARTMENT



STATE OF FLORIDA
DEPARTMENT OF HEALTH

APPLICATION FOR ONSITE SEWAGE DISPOSAL SYSTEM CONSTRUCTION PERMIT


Permit Application Number 07-00177N

Cronan

PART II - SITE PLAN

REUSED 3/6/7

Scale: Each block represents 5 feet and 1 inch = 50 feet.

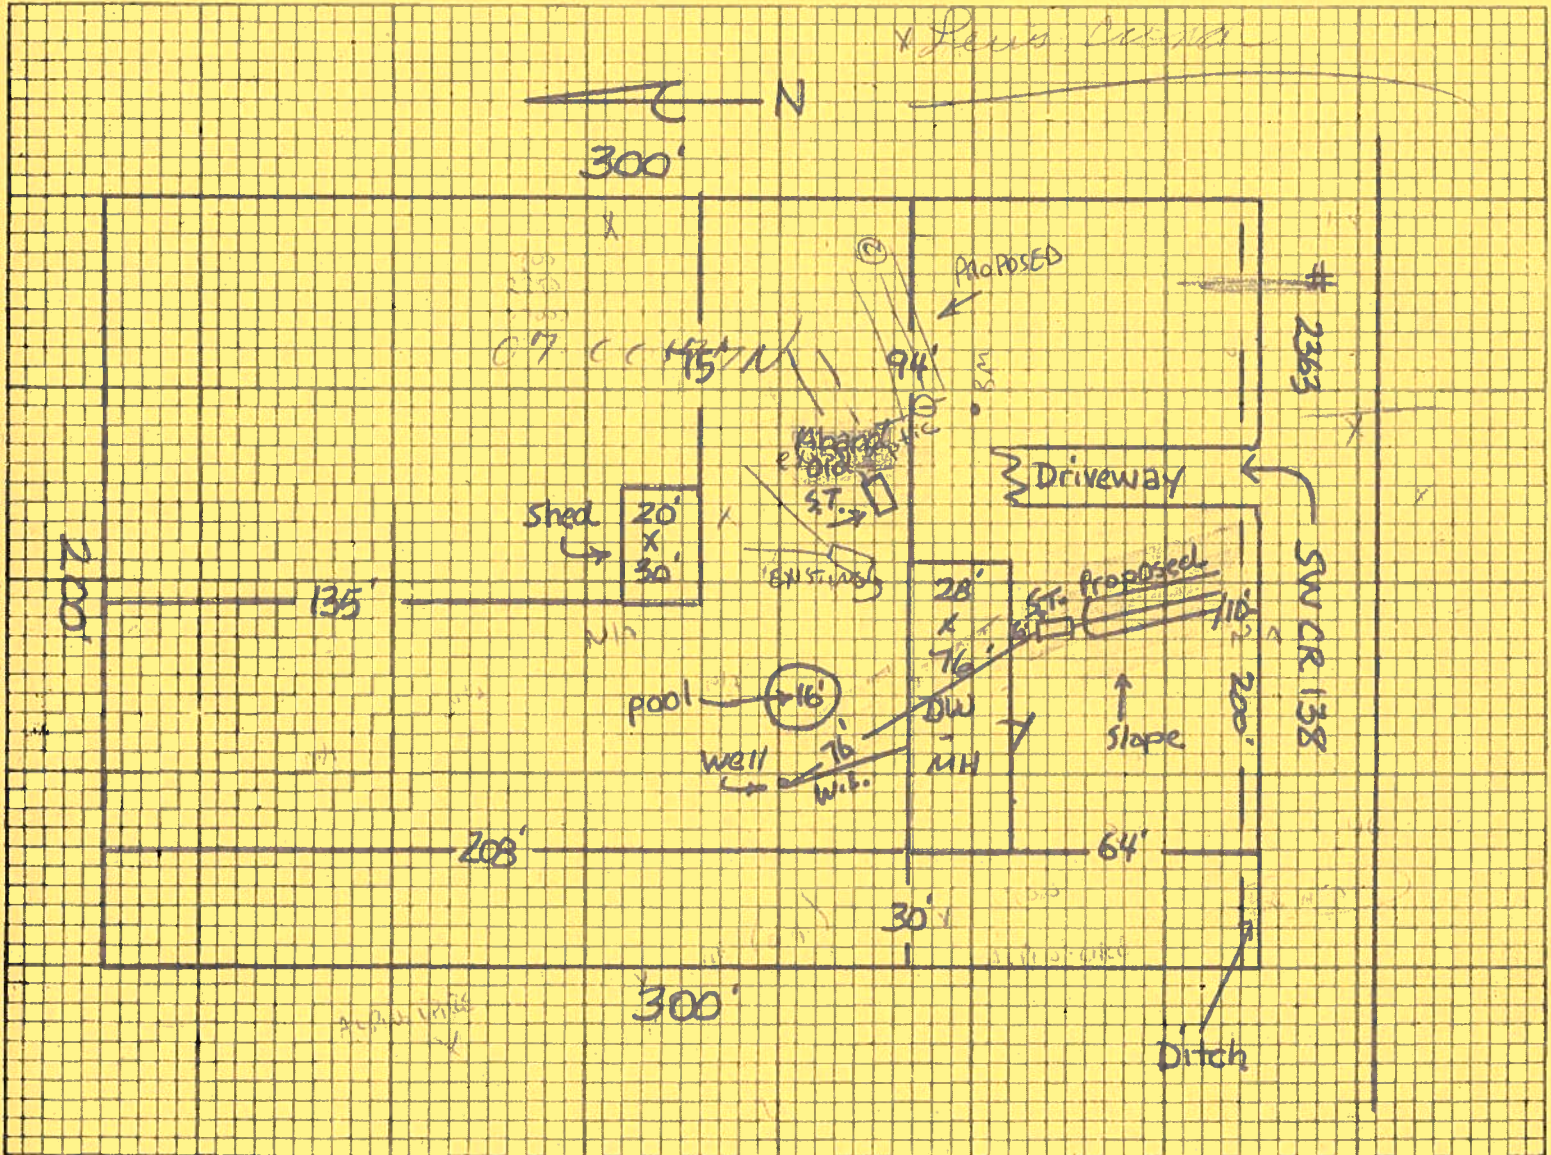

Notes: Abandon old Septic @ time of new install
Check distance from new Septic Tank to existing well
Save existing septic for future camper.
ELEV PT = SITE 1
75' WELL TO PROPOSE


Site Plan submitted by: [Signature] Signature
Plan Approved [Signature] Not Approved _____
By [Signature] Agent
Date 02-28-07
3/6/7
County Health Department

ALL CHANGES MUST BE APPROVED BY THE COUNTY HEALTH DEPARTMENT



Eagle Trace Xtreme Series Model 4764V

4 Bedrooms • 2 Baths • 2,001 Square Feet

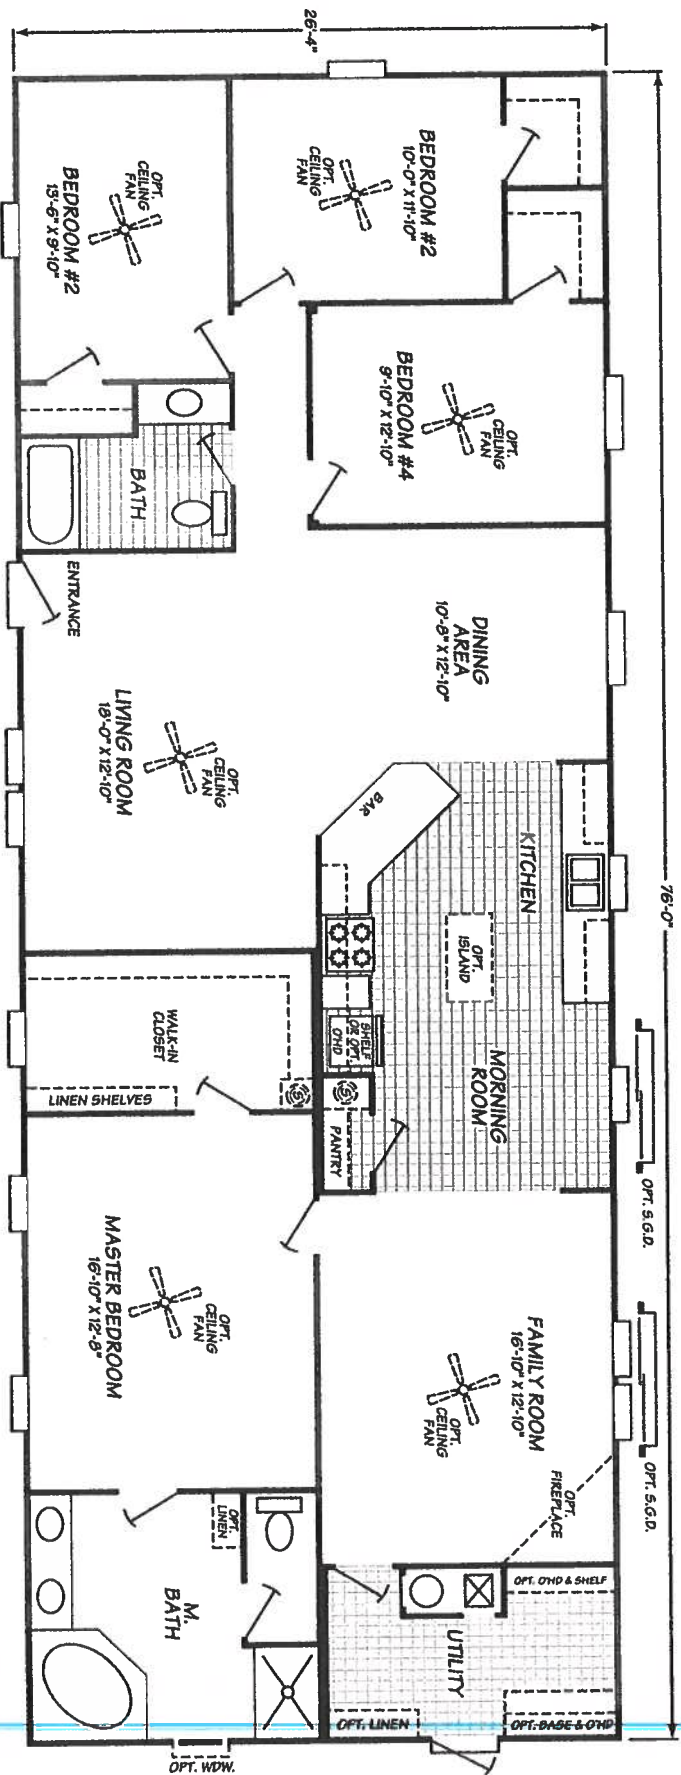

Windows shown reflect standard aluminum windows. Selection of optional thermal pane (vinyl) windows may affect the size and number of windows.

Fleetwood Homes reserves the right to change colors, prices, specifications, models, dimensions and materials without notice. Rendering and diagrams are meant to be representative and, in keeping with Fleetwood's policy of constant updating and improvement, may vary from the actual home. All dimensions are nominal and approximated. Square footage is measured from exterior wall to exterior wall, and is an approximate figure. Length indicated in floorplans is floor length only. The length of the hitch is not included. (Add four feet to arrive at transportable length.) Ask your retailer for specifics. **PRICES AND SPECIFICATIONS SUBJECT TO CHANGE WITHOUT NOTICE OR OBLIGATION.**