




APPLICATION FOR ONSITE SEWAGE DISPOSAL SYSTEM CONSTRUCTION PERMIT

Permit Application Number

A-0368E

PART II - SITE PLAN

* Scale: Each block represents 5 feet and 1 inch = 50 feet. *

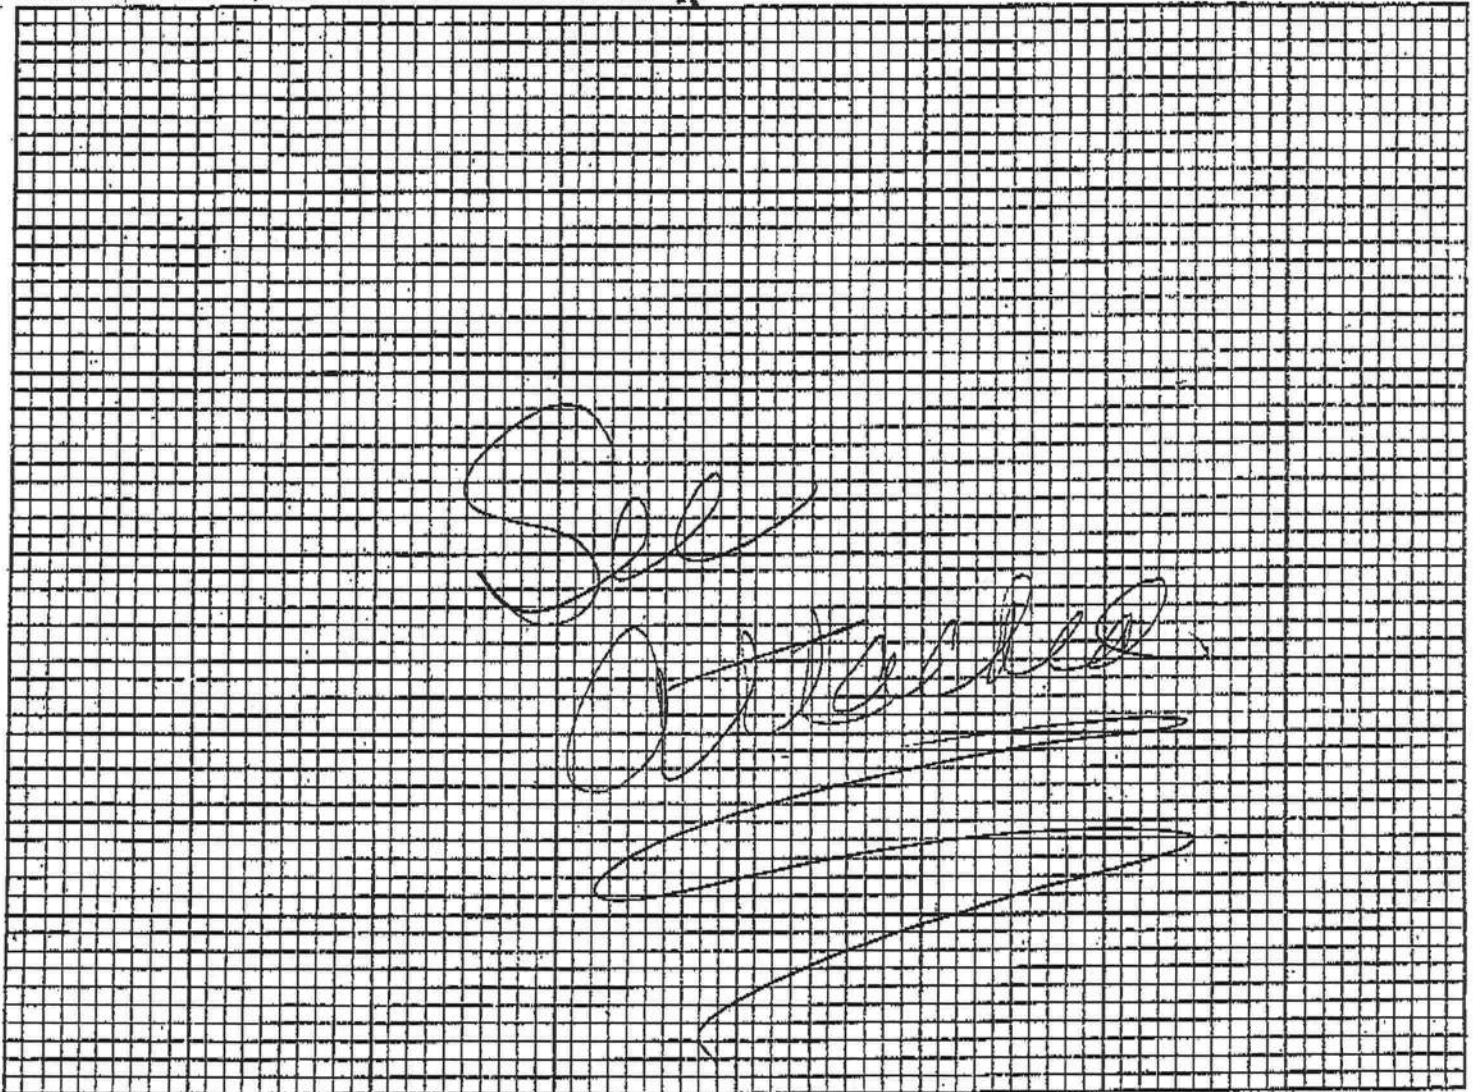

Notes:

Site Plan submitted by:

Shirley Bennett

Signature

owner

Title

Plan Approved X

Not Approved _____

Date 7/30/10

By

Columbia CHD

County Health Department

ALL CHANGES MUST BE APPROVED BY THE COUNTY HEALTH DEPARTMENT