



STATE OF FLORIDA
DEPARTMENT OF ENVIRONMENTAL PROTECTION
ONSITE SEWAGE TREATMENT AND DISPOSAL
SYSTEM (OSTDS)

PERMIT NO. 24-1848
DATE PAID: 11/15/24
FEE PAID: 200.00
RECEIPT #: 2167064

APPLICATION FOR CONSTRUCTION PERMIT

APPLICATION FOR:

☐ New System ☒ Existing System ☐ Holding Tank ☐ Innovative
☐ Repair ☐ Abandonment ☐ Temporary ☐

APPLICANT: Richrd Muckle

EMAIL: nfpermitting@icloud.com

AGENT: Brody Pack

503-689-6563

MAILING ADDRESS: 6470 147th Road Live Oak, FL

TELEPHONE: _____

TO BE COMPLETED BY APPLICANT OR APPLICANT'S AUTHORIZED AGENT. SYSTEMS MUST BE CONSTRUCTED BY A PERSON LICENSED PURSUANT TO 489.105(3) (m) OR 489.552, FLORIDA STATUTES. IT IS THE APPLICANT'S RESPONSIBILITY TO PROVIDE DOCUMENTATION OF THE DATE THE LOT WAS CREATED OR PLATTED (MM/DD/YY) IF REQUESTING CONSIDERATION OF STATUTORY GRANDFATHER PROVISIONS.

PROPERTY INFORMATION

OSTDS REMEDIATION PLAN? [Y / N]

LOT: 9-10 BLOCK: 4 SUBDIVISION: Wilson Springs Community Phase 1-B PLATTED: Yes

PROPERTY ID #: 01-7S-15-04149-409 ZONING: _____ I/M OR EQUIVALENT: [Y / N]

PROPERTY SIZE: .46 ACRES WATER SUPPLY: [☒] PRIVATE PUBLIC [☐] <=2000GPD [☐] >2000GPD

IS SEWER AVAILABLE AS PER 381.0065, FS? [Y] ☒ N DISTANCE TO SEWER: _____ FT

PROPERTY ADDRESS: 290 SW Rose Lane Ft White, FL

DIRECTIONS TO PROPERTY: See Attached

BUILDING INFORMATION

[☒] RESIDENTIAL

[☐] COMMERCIAL

Unit No.	Type of Establishment	No. of Bedrooms	Building Area Sqft	Commercial/Institutional System Design Table I, Chapter 62-6, FAC
1	Old Home	2	440	<u>18-0356</u>
2	New Home	2	728	
3				
4				

[☐] Floor/Equipment Drains [☐] Other (Specify) _____

SIGNATURE: _____

DATE: 11/12/24

DEP 4015, 06-21-2022 (Obsoletes previous editions which may not be used)
Incorporated 62-6.004, FAC

STATE OF FLORIDA
DEPARTMENT OF ENVIRONMENTAL PROTECTION
APPLICATION FOR CONSTRUCTION PERMIT

Permit Application Number 24-0848

----- PART II - SITEPLAN -----

Scale: Each block represents 10 feet and 1 inch = 40 feet.

Notes: _____

Site Plan submitted by: Brody Pack



Plan Approved ☒ Not Approved ☐ Date 8/20/24
By [Signature] ES2 Columbia County Health Department

ALL CHANGES MUST BE APPROVED BY THE COUNTY HEALTH DEPARTMENT

DEP 4015, 06-21-2022 (Obsoletes previous editions which may not be used)

Incorporated: 62-6.004, F.A.C.

24-0848

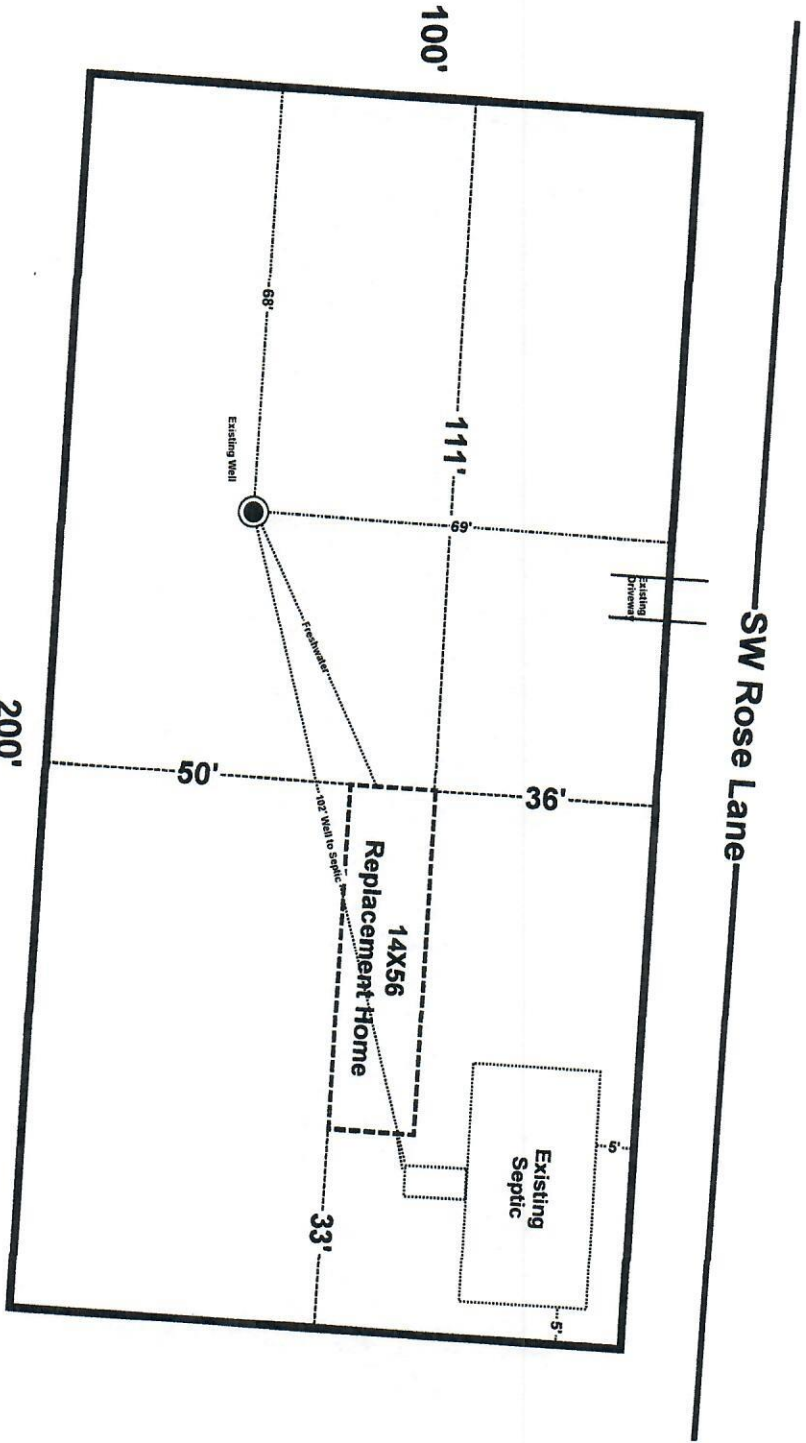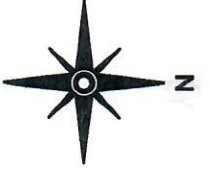

Richard Muckie
290 SW Rose Lane Ft White, FL
Parcel: 01-7S-15-04149-409

Scale 1" = 20'
Wilson Springs Community Phase 1-B
Lots 9-10


Brody Pack
11/12/24