



# FW

STATE OF FLORIDA  
DEPARTMENT OF ENVIRONMENTAL PROTECTION  
ONSITE SEWAGE TREATMENT AND DISPOSAL  
SYSTEM (OSTDS)

PERMIT NO. 22-04661  
DATE PAID: 3/27/22  
FEE PAID: 318.00  
RECEIPT #: 1871833

### APPLICATION FOR CONSTRUCTION PERMIT

#### APPLICATION FOR:

☒ New System ☐ Existing System ☐ Holding Tank ☐ Innovative  
☐ Repair ☐ Abandonment ☐ Temporary ☐

APPLICANT: James Schoening (904) 364-7210

AGENT: Tommy Jones

TELEPHONE: 352-221-4473

MAILING ADDRESS: 1490 NE 130th St. Trenton, FL. 32693

TO BE COMPLETED BY APPLICANT OR APPLICANT'S AUTHORIZED AGENT. SYSTEMS MUST BE CONSTRUCTED BY A PERSON LICENSED PURSUANT TO 489.105(3) (m) OR 489.552, FLORIDA STATUTES. IT IS THE APPLICANT'S RESPONSIBILITY TO PROVIDE DOCUMENTATION OF THE DATE THE LOT WAS CREATED OR PLATTED (MM/DD/YY) IF REQUESTING CONSIDERATION OF STATUTORY GRANDFATHER PROVISIONS.

#### PROPERTY INFORMATION

OSTDS REMEDIATION PLAN? ☐ Y ☒ N

LOT: 37 BLOCK: \_\_\_\_\_ SUBDIVISION: Three Rivers Estates Unit 2 PLATTED: \_\_\_\_\_

PROPERTY ID #: 25-65-15.00-00-00-0122-000 ZONING: \_\_\_\_\_ I/M OR EQUIVALENT: ☐ Y ☒ N

PROPERTY SIZE: .91 ACRES WATER SUPPLY: ☒ PRIVATE PUBLIC ☐  $\leq 2000$  GPD ☐  $> 2000$  GPD

IS SEWER AVAILABLE AS PER 381.0065, FS? ☐ Y ☒ N DISTANCE TO SEWER: \_\_\_\_\_ FT

PROPERTY ADDRESS: 1574 SW Newark Dr, Fort White 32038

DIRECTIONS TO PROPERTY: FL-47 S, (R) Right of Way St/Wilson Springs Rd (L) Wilson Springs Road, (R) SW Newark Dr. Destination on (L)

#### BUILDING INFORMATION

☒ RESIDENTIAL

☐ COMMERCIAL

Unit No	Type of Establishment	No. of Bedrooms	Building Area Sqft	Commercial/Institutional System Design Table I, Chapter 62-6, FAC
1	<u>SFR</u>	<u>4</u>	<u>1492</u>	
2				
3				
4				

☐ Floor/Equipment Drains ☐ Other (Specify) \_\_\_\_\_

SIGNATURE: [Signature]

DATE: 7-26-22

DEP 4015, 06-21-2022 (Obsoletes previous editions which may not be used)  
Incorporated 62-6.004, FAC





STATE OF FLORIDA  
DEPARTMENT OF HEALTH  
APPLICATION FOR ONSITE SEWAGE DISPOSAL SYSTEM CONSTRUCTION PERMIT

Permit Application Number 22-06661

----- PART II - SITEPLAN -----

Scale: Each block represents 10 feet and 1 inch = 40 feet.

*Schoening*

*Attached*

*See*

Notes: \_\_\_\_\_

Site Plan submitted by: *Heckman*

Plan Approved ☒

By *[Signature]*

Signature

Not Approved \_\_\_\_\_

ES2

Columbia

21-2061

Date

Title

7-26-22


County Health Department

813122

ALL CHANGES MUST BE APPROVED BY THE COUNTY HEALTH DEPARTMENT

22-0441

Jones Schearing  
1574 SW Newark Dr.  
Fort White 32038  
(904) 364-7210

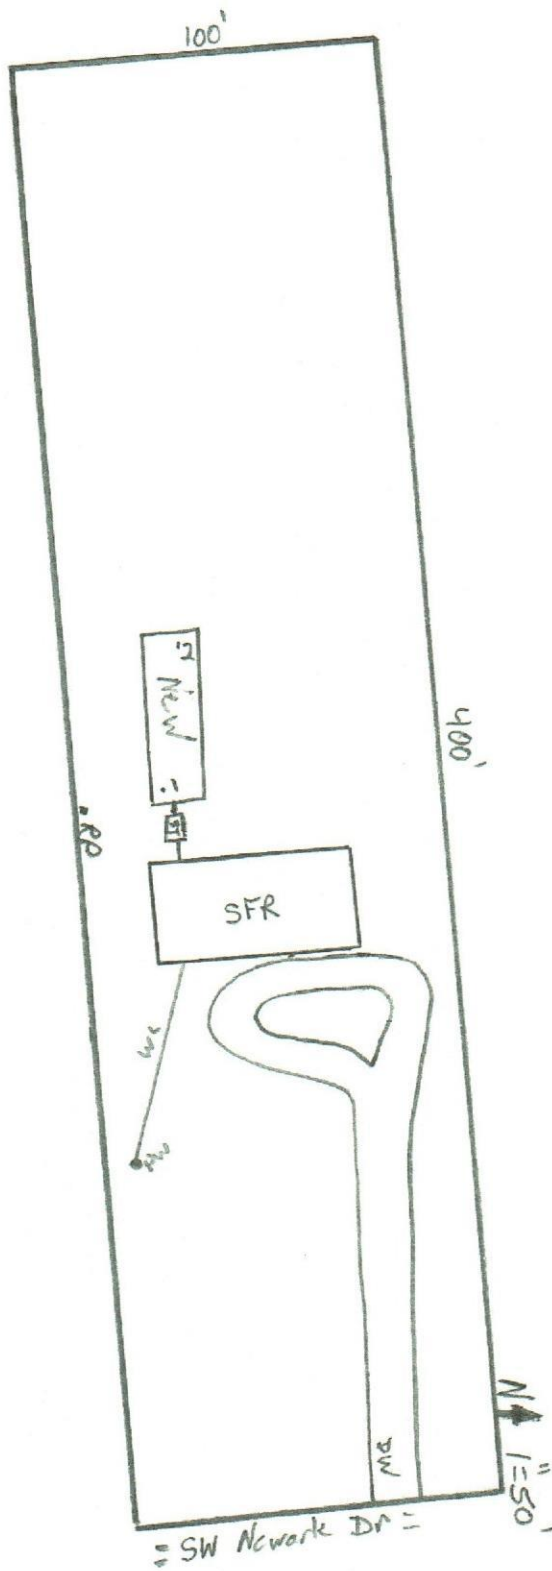

7-24-22

James Schear  
7-26-22