

DATE 01/22/2004

Columbia County Building Permit**PERMIT**

This Permit Expires One Year From the Date of Issue

000021438

APPLICANT	TERRI BENNETT		PHONE	386.719.2091	
ADDRESS	RT. 14, BOX 346-L		LAKE CITY	FL	32024
OWNER	TERRI BENNETT		PHONE	SAME	
ADDRESS				FL	
CONTRACTOR			PHONE		
LOCATION OF PROPERTY	47-S TO HERLONG RD, L, AT 4 WAY STOP TO OLD WIRE RD, R, GO TO APPLEWOOD, L, LOT 10 ON THE RIGHT				
TYPE DEVELOPMENT	TRAVEL TRAILER		ESTIMATED COST OF CONSTRUCTION	00	
HEATED FLOOR AREA		TOTAL AREA	HEIGHT	00	STORIES
FOUNDATION		WALLS	ROOF PITCH		FLOOR
LAND USE & ZONING	A-3		MAX. HEIGHT		
Minimum Set Back Requirements:	STREET-FRONT	30.00	REAR	25.00	SIDE 25.00
NO. EX.D.U.	0	FLOOD ZONE	N/A	DEVELOPMENT PERMIT NO.	
PARCEL ID	14-6S-16-03817-110		SUBDIVISION	OLD WIRE RIDGE	
LOT	10	BLOCK	PHASE	UNIT	TOTAL ACRES 11.50

Culvert Permit No.	Culvert Waiver	Contractor's License Number	Applicant/Owner/Contractor
PRIVATE	04-0022-N	JLW	JW N
Driveway Connection	Septic Tank Number	LU & Zoning checked by	Approved for Issuance New Resident

COMMENTS: TRAVEL TRAILER PERMIT IS GOOD FOR 6 MOS.

Check # or Cash 3553

FOR BUILDING & ZONING DEPARTMENT ONLY

(footer/Slab)

Temporary Power	Foundation	Monolithic
date/app. by	date/app. by	date/app. by
Under slab rough-in plumbing	Slab	Sheathing/Nailing
date/app. by	date/app. by	date/app. by
Framing	Rough-in plumbing above slab and below wood floor	
date/app. by	date/app. by	
Electrical rough-in	Heat & Air Duct	Peri. beam (Lintel)
date/app. by	date/app. by	date/app. by
Permanent power	C.O. Final	Culvert
date/app. by	date/app. by	date/app. by
M/H tie downs, blocking, electricity and plumbing	Pool	
date/app. by	date/app. by	
Reconnection	Pump pole	Utility Pole
date/app. by	date/app. by	date/app. by
M/H Pole	Travel Trailer	Re-roof
date/app. by	date/app. by	date/app. by

BUILDING PERMIT FEE \$.00	CERTIFICATION FEE \$.00	SURCHARGE FEE \$.00
MISC. FEES \$	100.00	ZONING CERT. FEE \$	50.00	FIRE FEE \$	
FLOOD ZONE DEVELOPMENT FEES \$		CULVERT FEE \$		TOTAL FEE	150.00
INSPECTORS OFFICE	CLERKS OFFICE				

NOTICE: IN ADDITION TO THE REQUIREMENTS OF THIS PERMIT, THERE MAY BE ADDITIONAL RESTRICTIONS APPLICABLE TO THIS PROPERTY THAT MAY BE FOUND IN THE PUBLIC RECORDS OF THIS COUNTY AND THERE MAY BE ADDITIONAL PERMITS REQUIRED FROM OTHER GOVERNMENTAL ENTITIES SUCH AS WATER MANAGEMENT DISTRICTS, STATE AGENCIES, OR FEDERAL AGENCIES.

"WARNING TO OWNER: YOUR FAILURE TO RECORD A NOTICE OF COMMENCEMENT MAY RESULT IN YOUR PAYING TWICE FOR IMPROVEMENTS TO YOUR PROPERTY. IF YOU INTEND TO OBTAIN FINANCING, CONSULT WITH YOUR LENDER OR AN ATTORNEY BEFORE RECORDING YOUR NOTICE OF COMMENCEMENT."

This Permit Must Be Prominently Posted on Premises During Construction


PLEASE NOTIFY THE COLUMBIA COUNTY BUILDING DEPARTMENT AT LEAST 24 HOURS IN ADVANCE OF EACH INSPECTION, IN ORDER THAT IT MAY BE MADE WITHOUT DELAY OR INCONVENIENCE, PHONE 758-1008. THIS PERMIT IS NOT VALID UNLESS THE WORK AUTHORIZED BY IT IS COMMENCED WITHIN 6 MONTHS AFTER ISSUANCE.

The Issuance of this Permit Does Not Waive Compliance by Permittee with Deed Restrictions.

Application for Onsite Sewage Disposal System
Construction Permit. Part II Site Plan

Permit Application Number: 04-0022-A/ #21438

ALL CHANGES MUST BE APPROVED BY THE COUNTY HEALTH UNIT

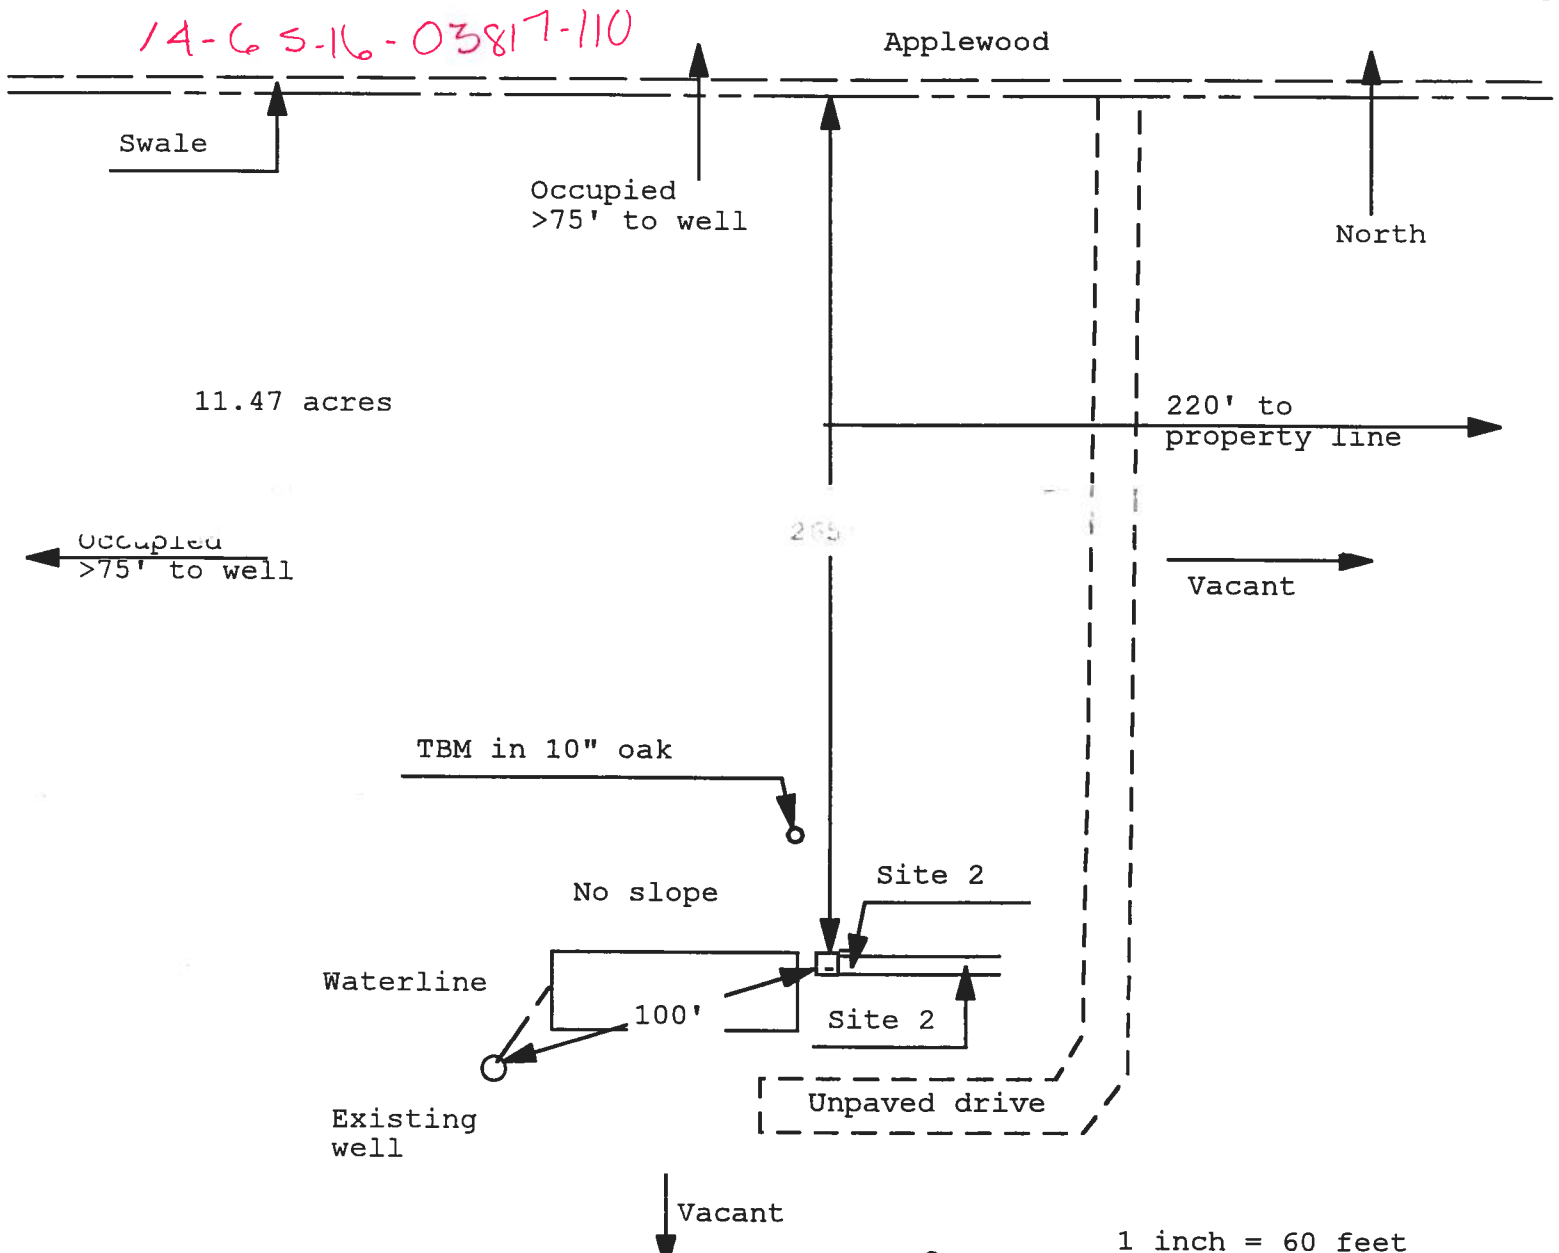

Site Plan Submitted By Paul Lloyd Date 1/7/04
Plan Approved Paul Lloyd Not Approved _____ Date 1/7/04
By Paul Lloyd M. D. N. C CPHU
1-8-04

Notes: _____