



STATE OF FLORIDA
DEPARTMENT OF HEALTH
ONSITE SEWAGE TREATMENT AND DISPOSAL
SYSTEM

PERMIT #: **12-SC-2762537**
APPLICATION #: **AP1981768**
DATE PAID: **8/4/23**
FEE PAID: **310.00**
RECEIPT #: _____
DOCUMENT #: **PR1982502**

CONSTRUCTION PERMIT FOR: **OSTDS New**
APPLICANT: **ALLEN**23-0570 CRAIG**
PROPERTY ADDRESS: **6329 NW LAKE JEFFERY Lake City, FL 32055**

LOT: _____ BLOCK: _____ SUBDIVISION: _____
PROPERTY ID #: **01960-000** [SECTION, TOWNSHIP, RANGE, PARCEL NUMBER]
[OR TAX ID NUMBER]

SYSTEM MUST BE CONSTRUCTED IN ACCORDANCE WITH SPECIFICATIONS AND STANDARDS OF SECTION 381.0065, F.S., AND CHAPTER 64E-6, F.A.C. DEPARTMENT APPROVAL OF SYSTEM DOES NOT GUARANTEE SATISFACTORY PERFORMANCE FOR ANY SPECIFIC PERIOD OF TIME. ANY CHANGE IN MATERIAL FACTS, WHICH SERVED AS A BASIS FOR ISSUANCE OF THIS PERMIT, REQUIRE THE APPLICANT TO MODIFY THE PERMIT APPLICATION. SUCH MODIFICATIONS MAY RESULT IN THIS PERMIT BEING MADE NULL AND VOID. ISSUANCE OF THIS PERMIT DOES NOT EXEMPT THE APPLICANT FROM COMPLIANCE WITH OTHER FEDERAL, STATE, OR LOCAL PERMITTING REQUIRED FOR DEVELOPMENT OF THIS PROPERTY.

SYSTEM DESIGN AND SPECIFICATIONS

T [900] GALLONS / GPD New Multi-Chambered Septic CAPACITY
A [] GALLONS / GPD N/A CAPACITY
N [] GALLONS GREASE INTERCEPTOR CAPACITY [MAXIMUM CAPACITY SINGLE TANK:1250 GALLONS]
K [] GALLONS DOSING TANK CAPACITY [] GALLONS @ [] DOSES PER 24 HRS #Pumps []

D [375] SQUARE FEET Drainfield SYSTEM
R [] SQUARE FEET N/A SYSTEM
A TYPE SYSTEM: [] STANDARD [] FILLED [x] MOUND []
I CONFIGURATION: [x] TRENCH [] BED []

F LOCATION OF BENCHMARK: Nail with pink ribbon in cedar tree E of site

I ELEVATION OF PROPOSED SYSTEM SITE [2.00] [INCHES / FT] [ABOVE / BELOW] BENCHMARK/REFERENCE POINT
E BOTTOM OF DRAINFIELD TO BE [2.00] [INCHES / FT] [ABOVE / BELOW] BENCHMARK/REFERENCE POINT

D FILL REQUIRED: [18.00] INCHES EXCAVATION REQUIRED: [] INCHES

The system is sized for 3 bedrooms with a maximum occupancy of 6 persons (2 per bedroom), for a total estimated flow of 300 gpd.

SPECIFICATIONS BY: (Joshua) Kameron Keen TITLE: CEHP

APPROVED BY: Sean P Havens TITLE: Environmental Specialist I Columbia CHD

DATE ISSUED: 08/07/2023 EXPIRATION DATE: 02/07/2025

DH 4016, 08/09 (Obsoletes all previous editions which may not be used)

Incorporated: 64E-6.003, FAC



STATE OF FLORIDA
DEPARTMENT OF ENVIRONMENTAL PROTECTION
ON-SITE SEWAGE TREATMENT AND DISPOSAL
SYSTEM (OSTDS)

PERMIT NO: 23-0570
DATE PAID: 8/4/23
FEE PAID: 310.00
RECEIPT #: 1981768

APPLICATION FOR CONSTRUCTION PERMIT

APPLICATION FOR:

☒ New System
☐ Repair

☐ Existing System
☐ Abandonment

☐ Holding Tank
☐ Temporary

☐ Innovative

APPLICANT: Craig Allen

AGENT: Kameron Keen

EMAIL: _____

MAILING ADDRESS: 474 NE 628th St. Old Town, FL 32680
TELEPHONE: 352-356-1333

TO BE COMPLETED BY APPLICANT OR APPLICANT'S AUTHORIZED AGENT. SYSTEMS MUST BE CONSTRUCTED BY A PERSON LICENSED PURSUANT TO 489.105(3) (m) OR 489.552, FLORIDA STATUTES. IT IS THE APPLICANT'S RESPONSIBILITY TO PROVIDE DOCUMENTATION OF THE DATE THE LOT WAS CREATED OR PLATTED (MM/DD/YY) IF REQUESTING CONSIDERATION OF STATUTORY GRANDFATHER PROVISIONS.

PROPERTY INFORMATION

LOT: _____ BLOCK: _____ SUBDIVISION: _____

OSTDS REMEDIATION PLAN? ☒ Y / ☐ N

PROPERTY ID #: 0435-16-01960-000

ZONING: _____

PLATTED: _____

PROPERTY SIZE: 11.48 ACRES WATER SUPPLY: ☒ PRIVATE PUBLIC ☐ I/M OR EQUIVALENT: ☒ Y / ☐ N

SEWER AVAILABLE AS PER 381.0065, FS? ☒ Y / ☐ N

DISTANCE TO SEWER: _____ FT

PROPERTY ADDRESS: 6329 NW Lake Jeffery Rd Lake City 32055

DIRECTIONS TO PROPERTY: Take us-41 N, (R) NW Lake Jeffery Rd, (B) parcel on (R)

BUILDING INFORMATION

☒ RESIDENTIAL

☐ COMMERCIAL

Unit No. Type of Establishment

No. of Bedrooms

Building Area Sqft

Commercial/Institutional System Design Table I, Chapter 62-6, FAC

1 SFR-MH

3

1260

2

3

4

☐ Floor/Equipment Drains ☐ Other (Specify) _____

SIGNATURE: Kameron Keen

21-2064

DATE: 8/3/23

4015, 06-21-2022 (Obsoletes previous editions which may not be used)
Incorporated 62-6.004, FAC


STATE OF FLORIDA
DEPARTMENT OF ENVIRONMENTAL PROTECTION
APPLICATION FOR CONSTRUCTION PERMIT

Permit Application Number

23-0570

PART II - SITEPLAN

Scale: Each block represents 10 feet and 1 inch = 40 feet

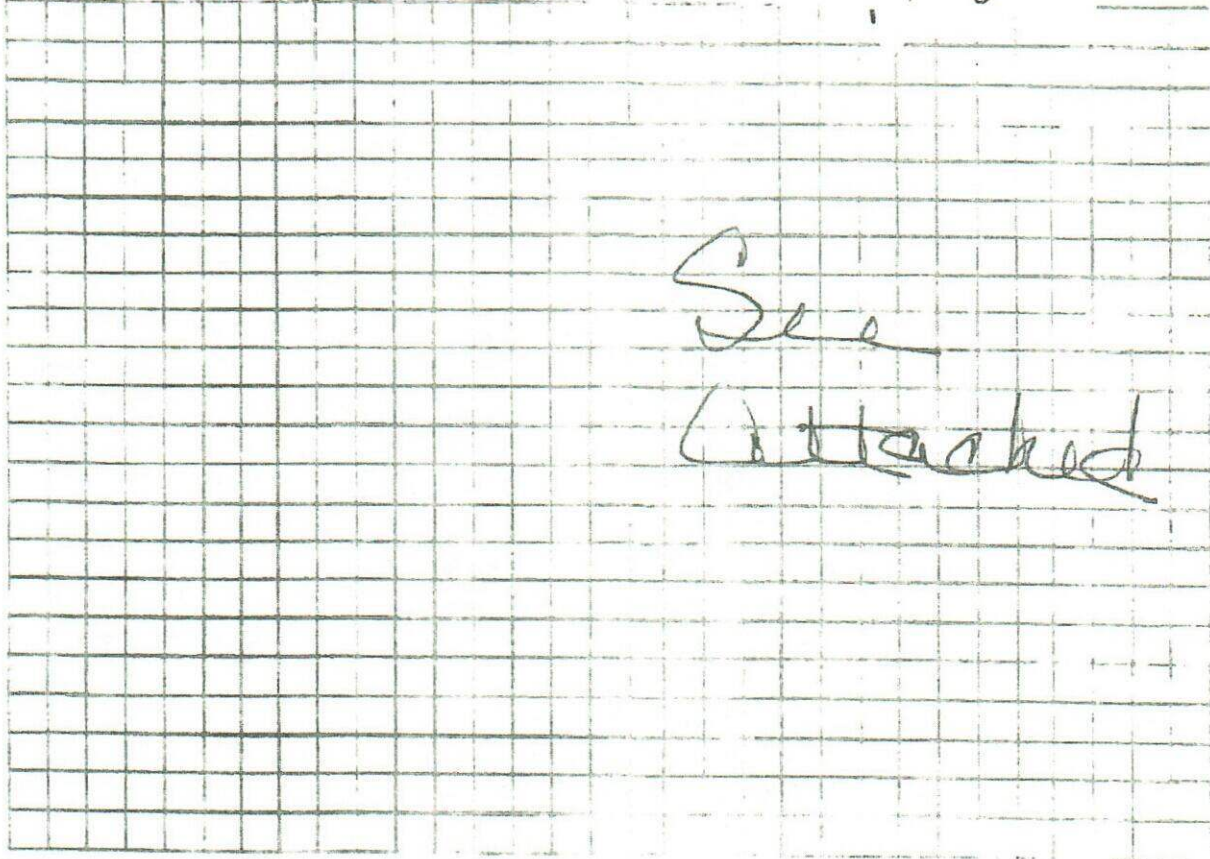

Notes:

Site Plan submitted by:

H. Veon 21-2064

Plan Approved ☒

Not Approved ☐

Date

8-3-23

By

[Signature]

Colindale

8/1/23

County Health Department



8/1/23

ALL CHANGES MUST BE APPROVED BY THE COUNTY HEALTH DEPARTMENT

DEP 4015, 06-21-2022 (Obsoletes previous editions which may not be used)

Incorporated: 62-6.004, F.A.C.

23-0570

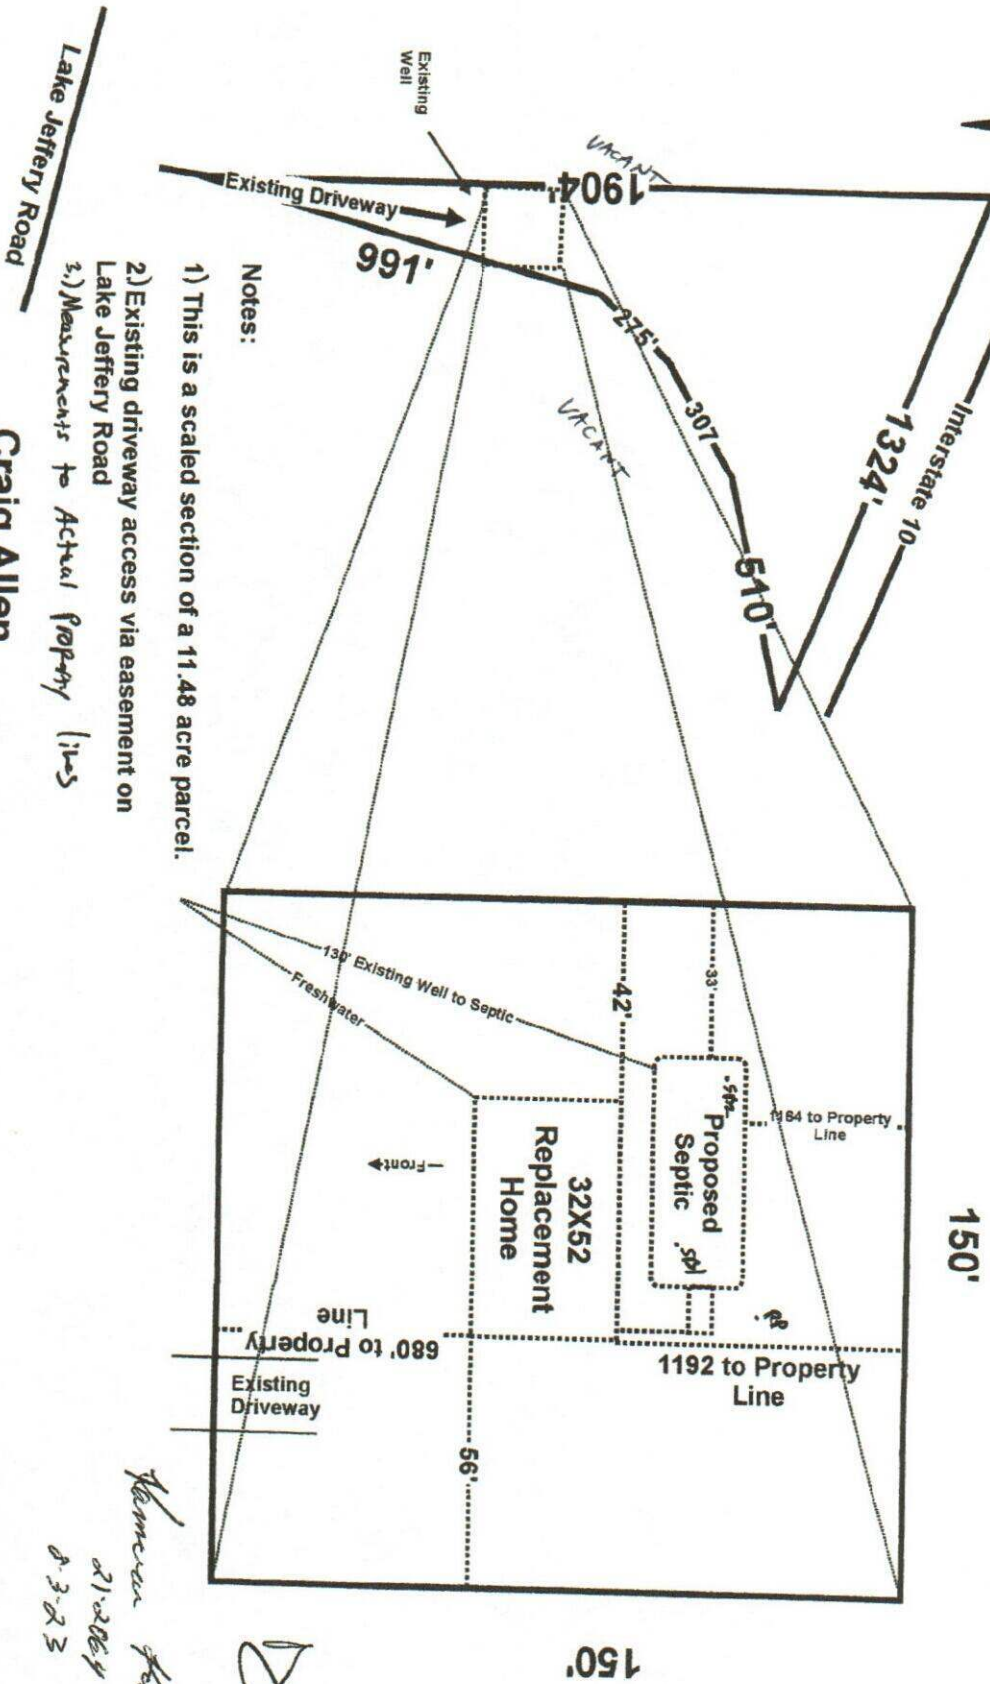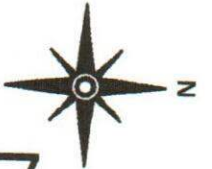

Notes:

- 1) This is a scaled section of a 11.48 acre parcel.
- 2) Existing driveway access via easement on Lake Jeffery Road
- 3.) Measurements to Actual Property Lines

Craig Allen
6329 NW Lake Jeffery Road Lake City, FL
Parcel: 04-3S-16-01960-000

Scale 1" = 40'
11.48 Acres

Handwritten signature
8-3-23

Handwritten signature
Brody Pack
7/27/23