


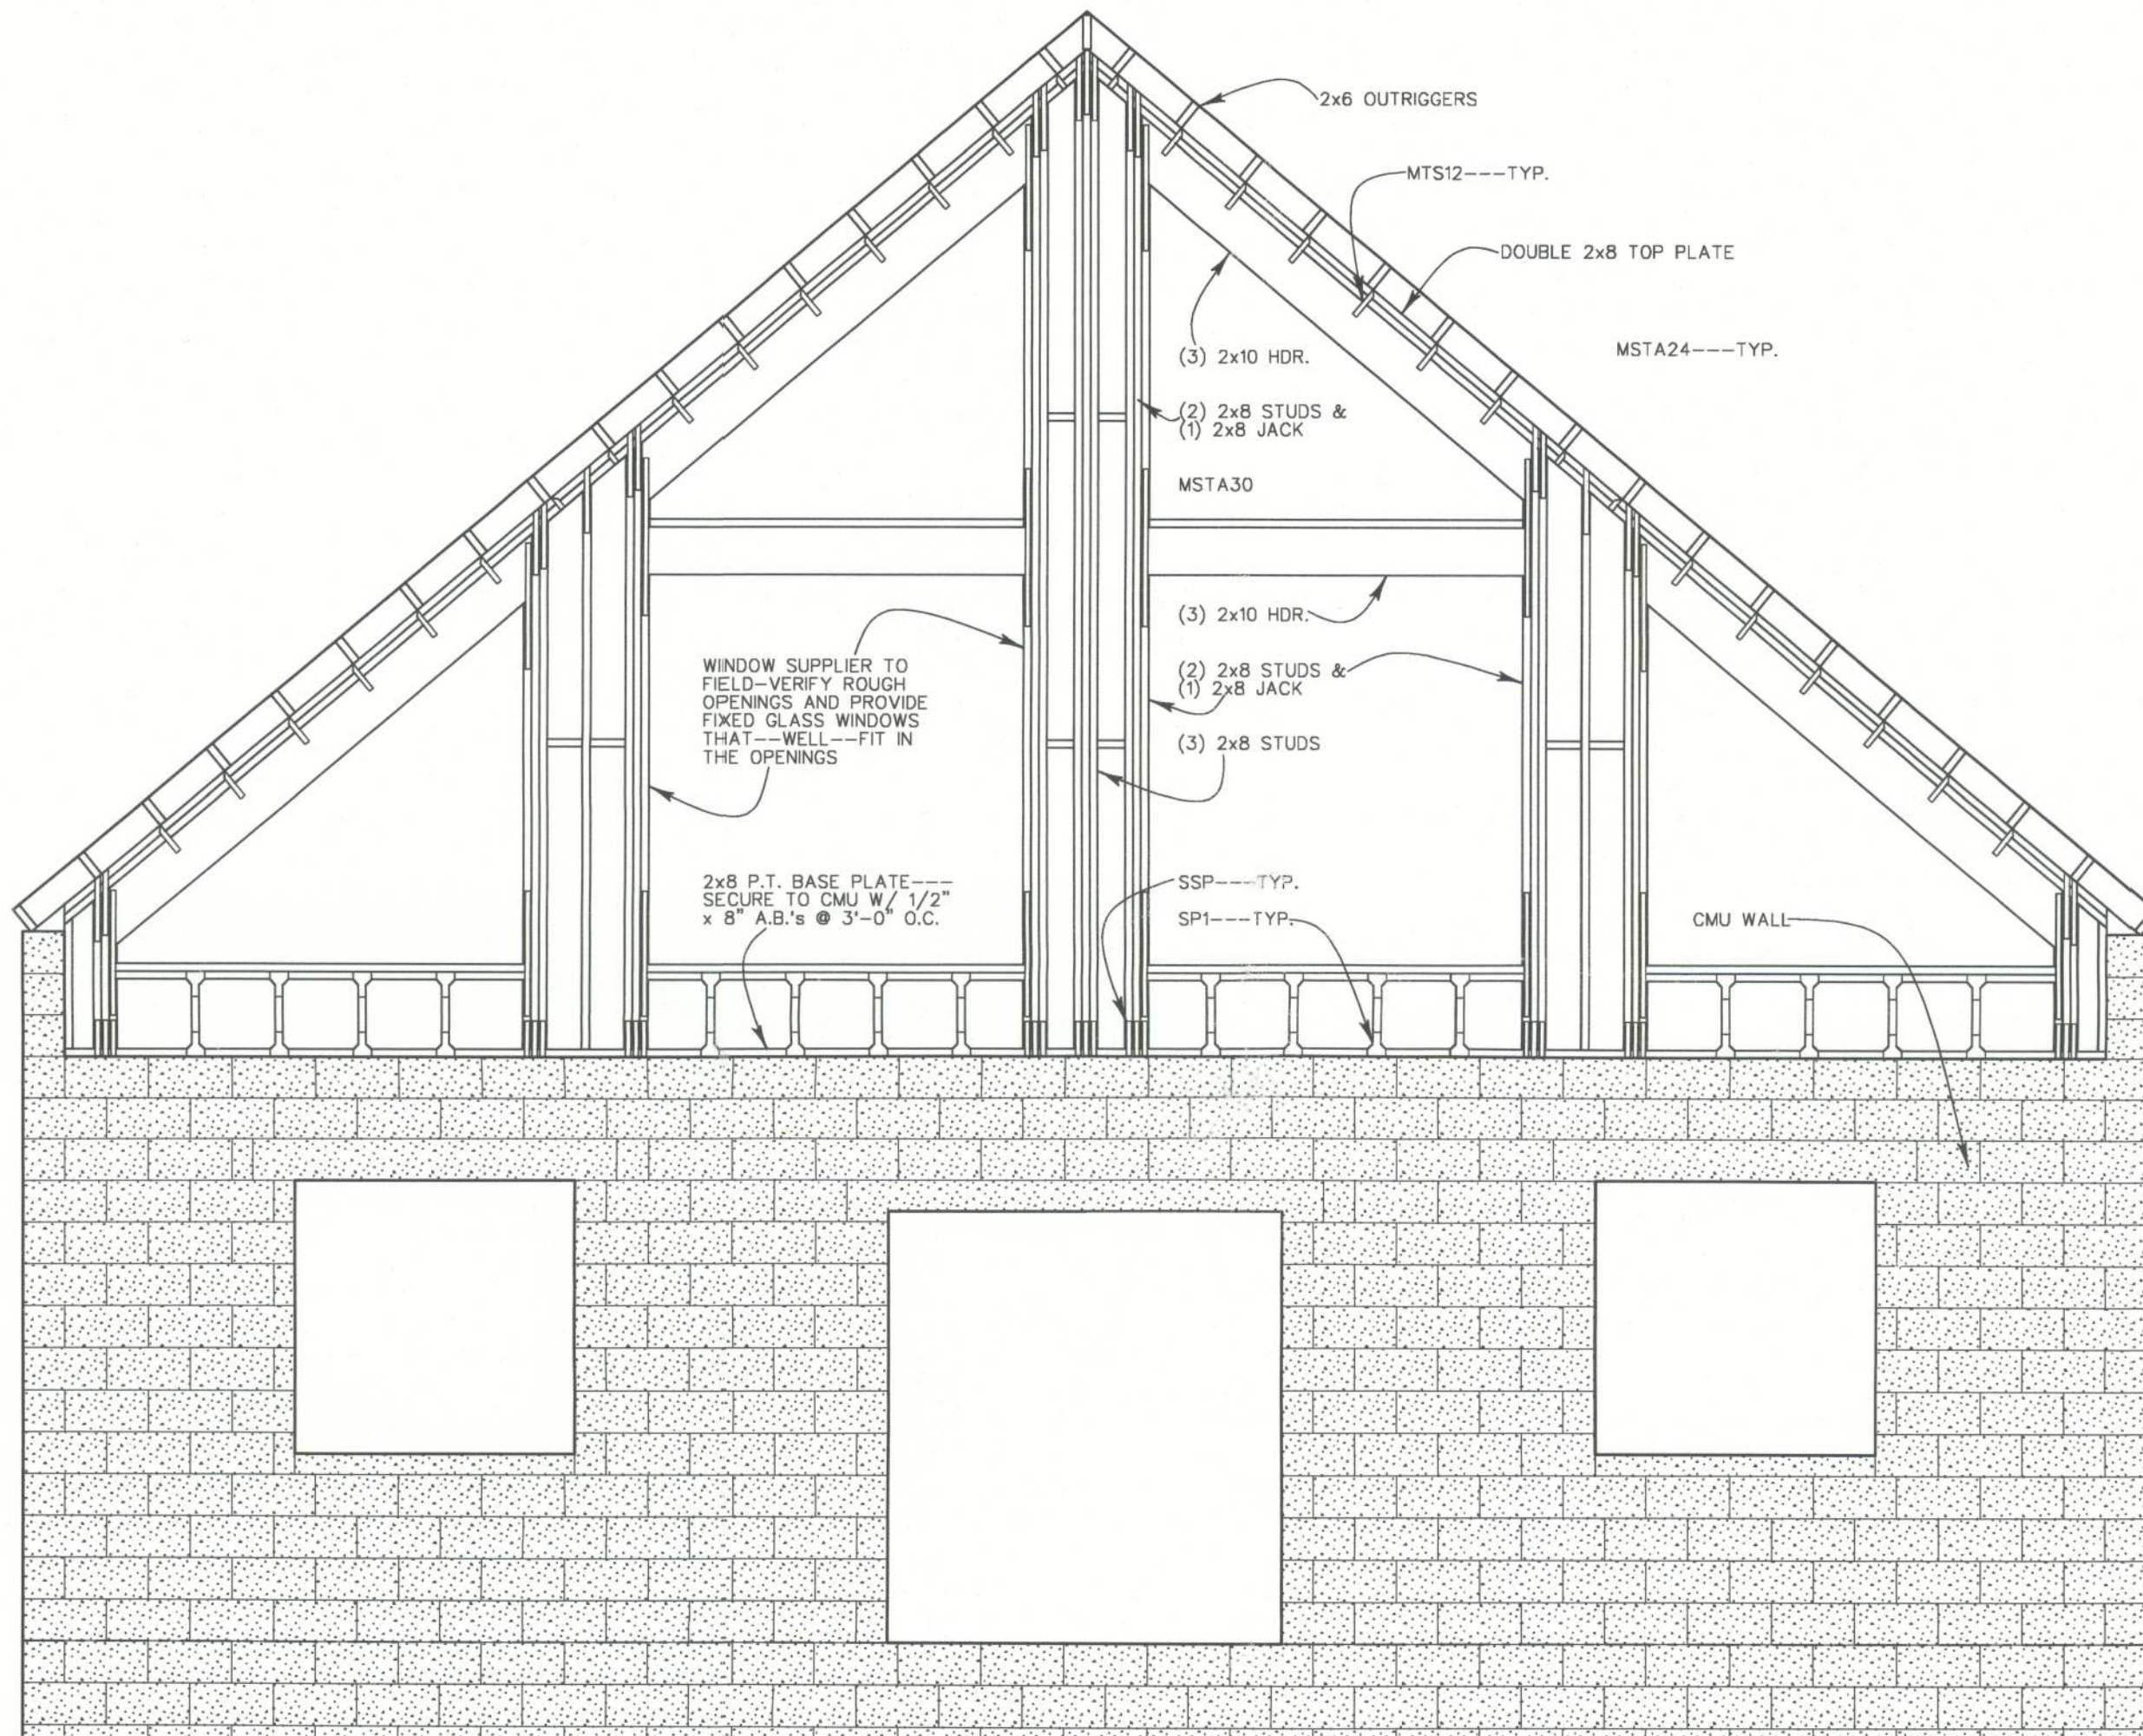

1 Gable End Framing Detail
S-5 3/8" = 1'-0"

Engineer
Designer



P.O. Box 1115
Weirsdale, FL 32195
352-821-9975
Kenneth S. Risley, P.E.
www.EngineerDesigner.com



Owner
Roger and
Marion Cox
502 SW Rattlesnake Glen Rd.
Fort White, FL 32038

Builder
Feeney
Construction
2841 SE 46th Way
Trenton, FL 32663
352-682-4660

Project
Cox Residence
Lot 3
Rum Island Ranches, Sect. 2
Columbia County, Florida

Sheet Description

GABLE END
FRAMING
DETAIL

Issue Date April 27, 2011

1 May 31, 2011

2

3

S-5