

# SITE PLAN FOR PATRICK K. & LINDA A. SITER'S


31-43-17-08921-001

3/4" = 100'

SW WESTER DRIVE →

1419.02'

EXISTING CULVERT & DRIVEWAY

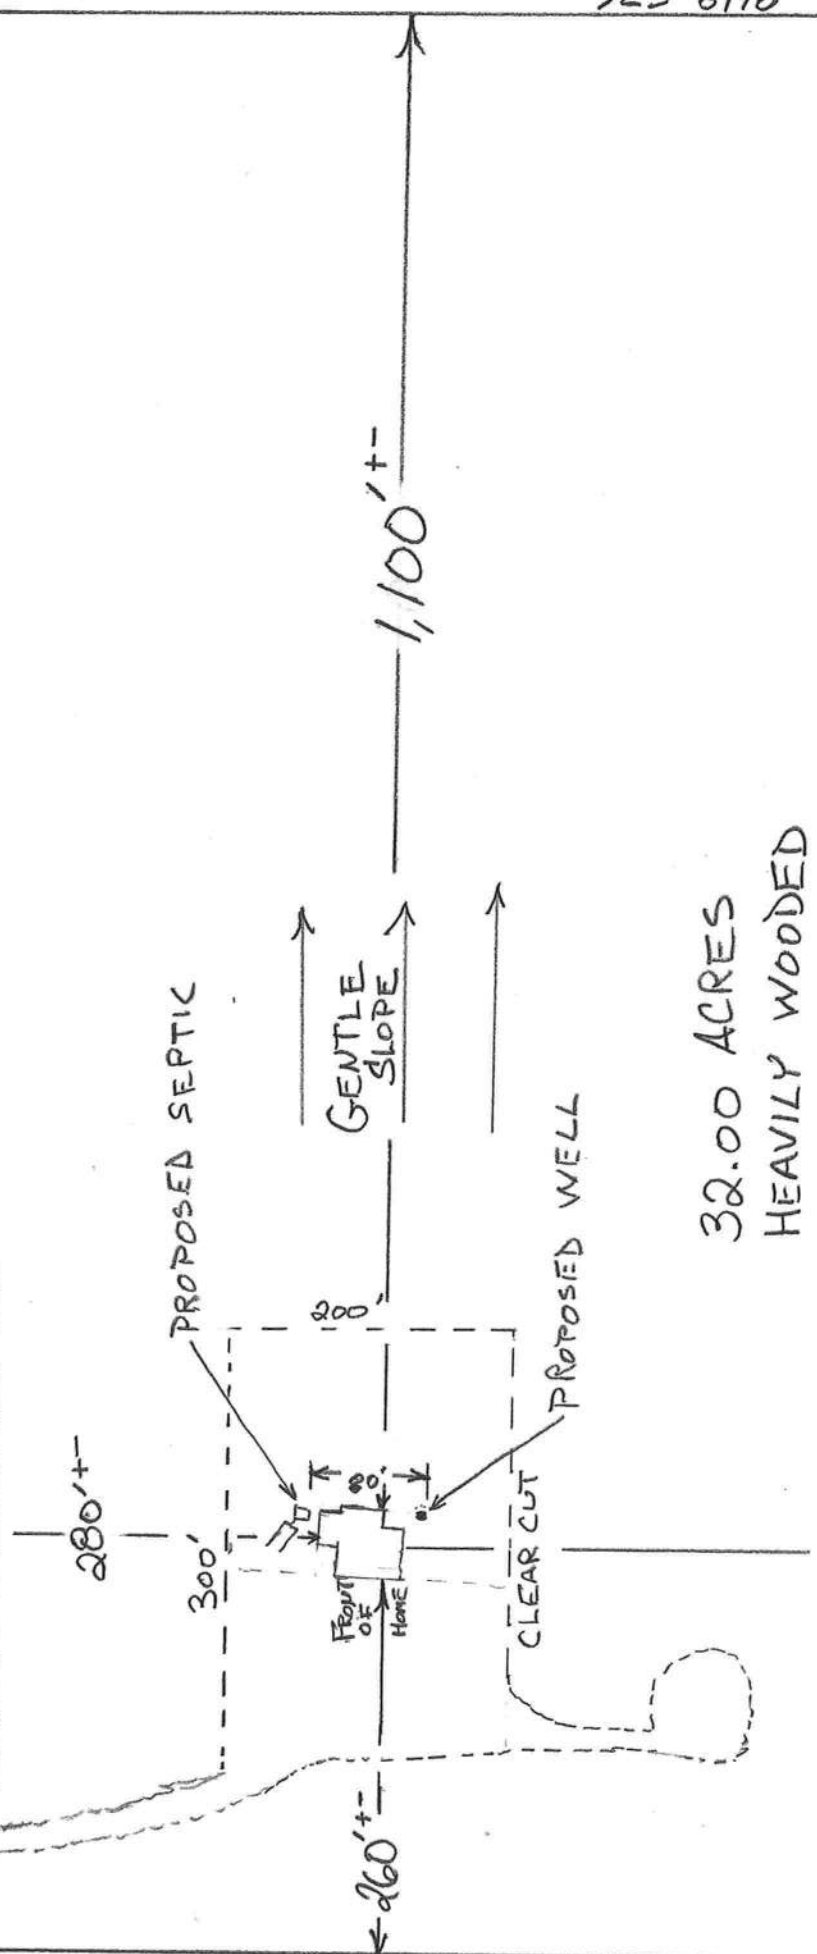

32.00 ACRES  
HEAVILY WOODED

617'±

957.14'

1446.51'

949.57'