


S.W. HERLONG STREET (80' R/W)

(ALSO KNOWN AS HERLONG ROAD)
(FORMERLY KNOWN AS OLD ICHETUCKNEE ROAD)

±24' ASPHALT PAVEMENT
EASTERLY ±490'(L)

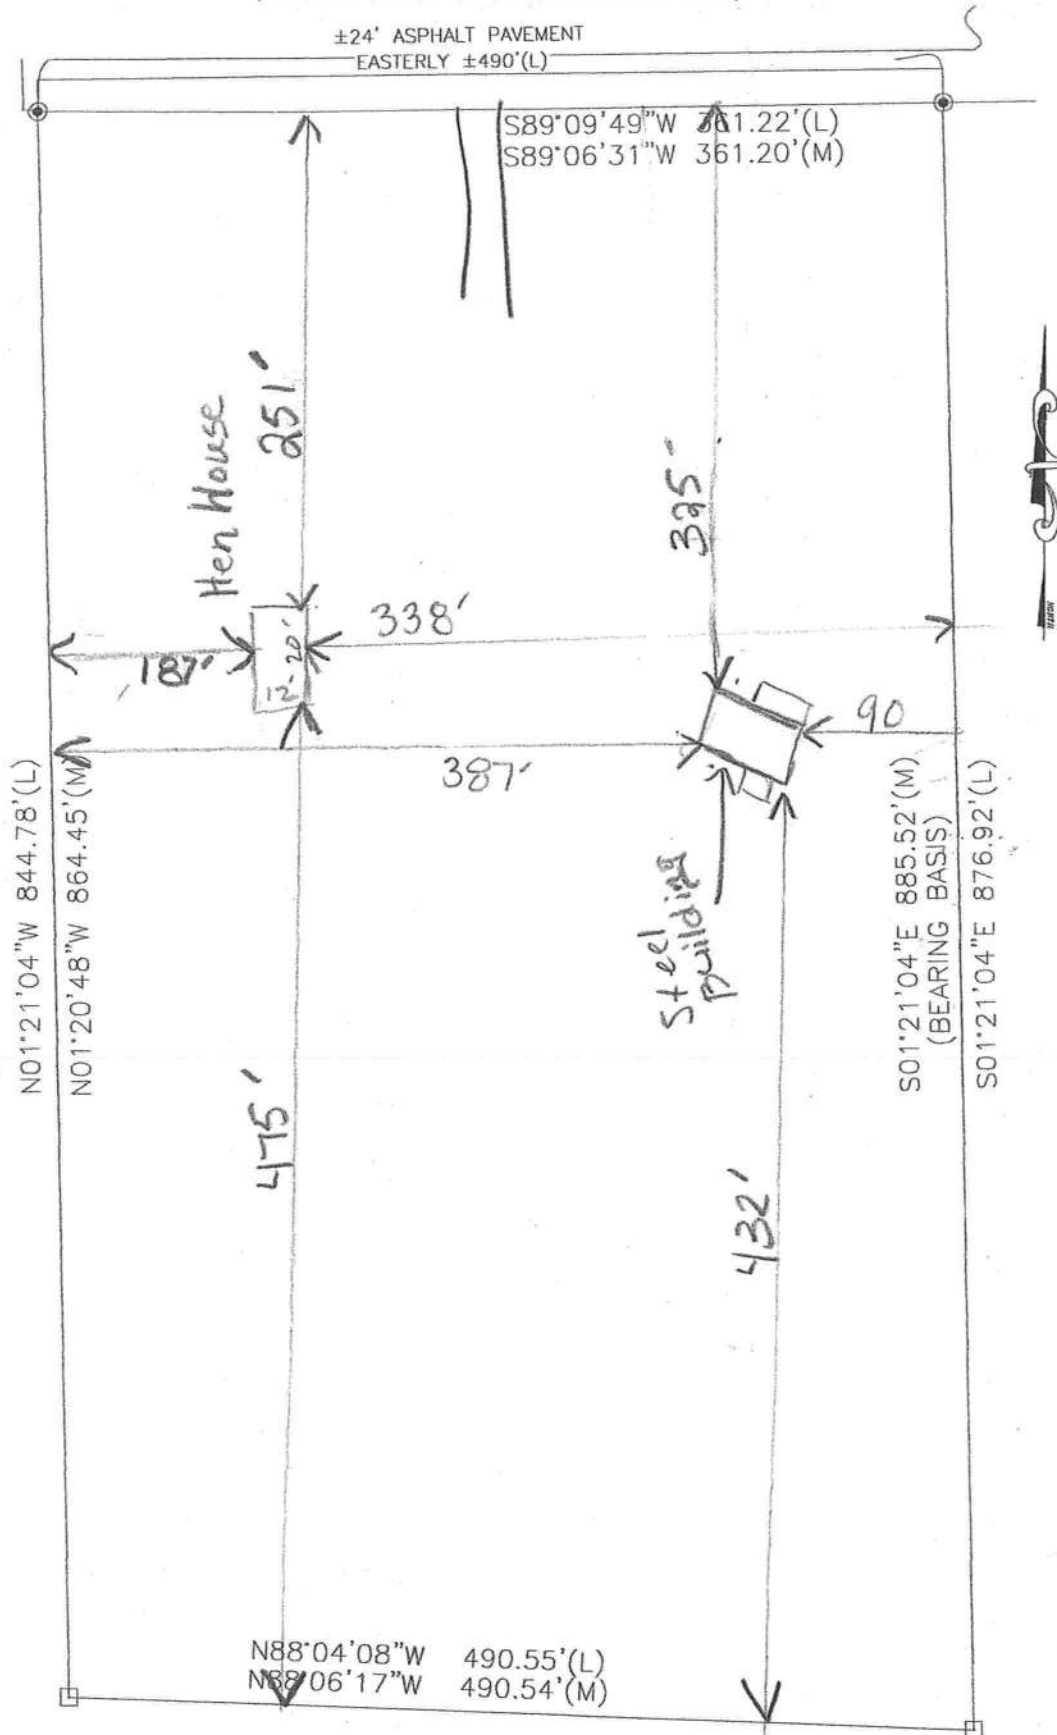

187
188
12
387

Site / Key PLAN