
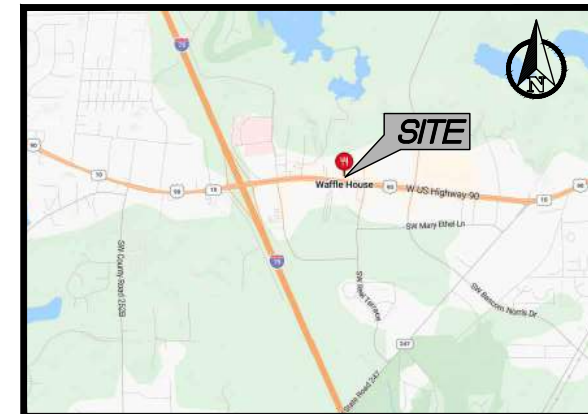


C:\USERS\CAMER\DOWNLOADS\ADAS\UNFINISHED\388

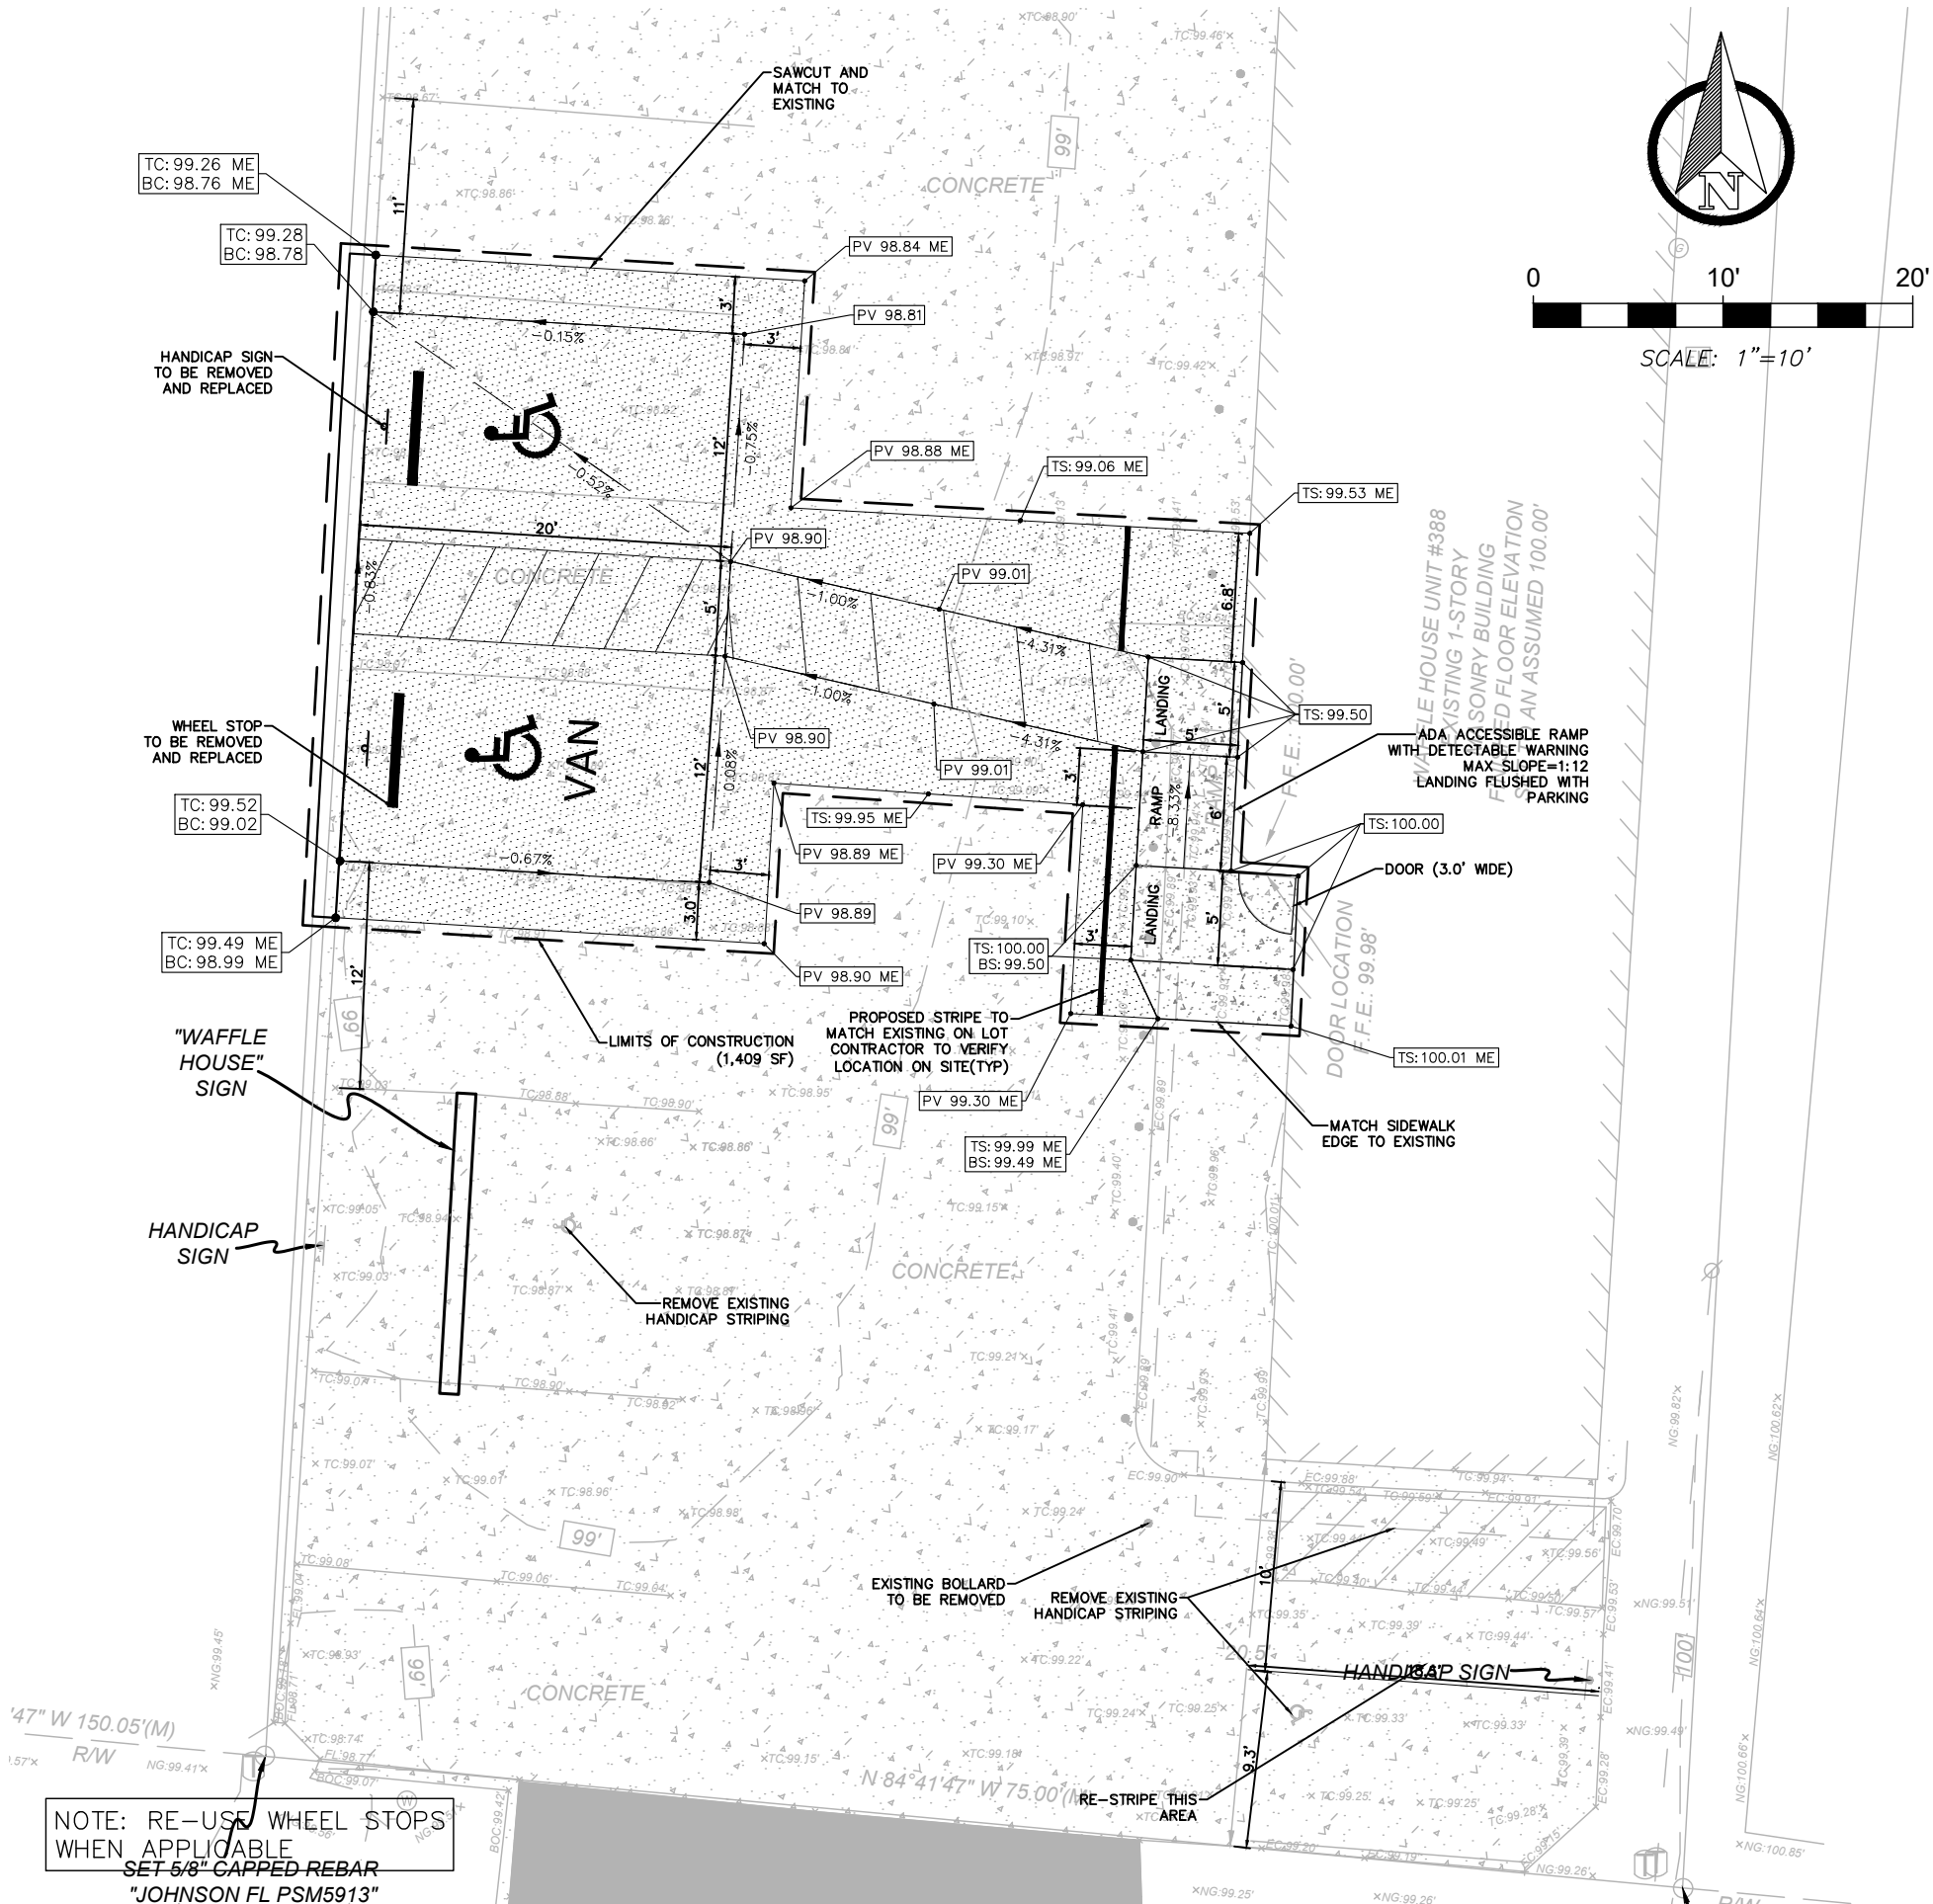

VICINITY MAP
N.T.S.

LEGEND


- PV PAVEMENT
TS TOP OF SIDEWALK
BS BOTTOM OF SIDEWALK
ME MATCH EXISTING
TC TOP OF CURB
BC BOTTOM OF CURB
X 100.00 EXISTING SPOT ELEVATION
100.00 PROPOSED SPOT ELEVATION
LIMITS OF CONSTRUCTION
HANDICAP STALL
HANDICAP SIGN
PROPOSED WHEEL STOP
PROPOSED CONCRETE SIDEWALK
PROPOSED CONCRETE PAVEMENT

PARKING SUMMARY

	EXISTING	PROPOSED	DELTA
STANDARD STALLS	32	32	0
HANDICAP STALLS	2	2	0
TOTAL STALLS	34	34	0

DISTURBED AREA

ADA CONCRETE PAVEMENT	127 SY
CONCRETE SIDEWALK	14 SY

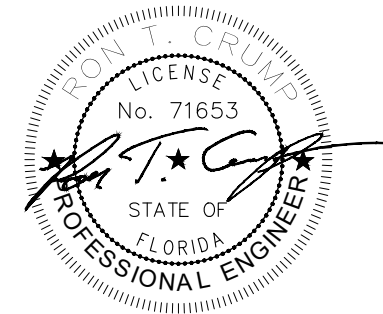

CONTINEO GROUP
755 COMMERCE DRIVE
SUITE 800
DECATUR, GA 30030
678.601.6046
www.tcg.engineer



REVISION

#

"A UNIQUE AMERICAN PHENOMENON"
WAFFLE HOUSE
"AMERICA'S PLACE TO EAT, AMERICA'S PLACE TO WORK"
5986 Financial Drive, Norcross, GA 30071
(770) 729-5700

UNIT #388

ADA REMODEL

LOCATION:
2963 W US HWY 90,
LAKE CITY, FL 32055

CHECKED BY:
BHR

DRAWN BY:
CMR

PROJ

JOB NO:
WH-388

DATE:
7/9/24

SHEET
1

OF 2
SHEETS

