




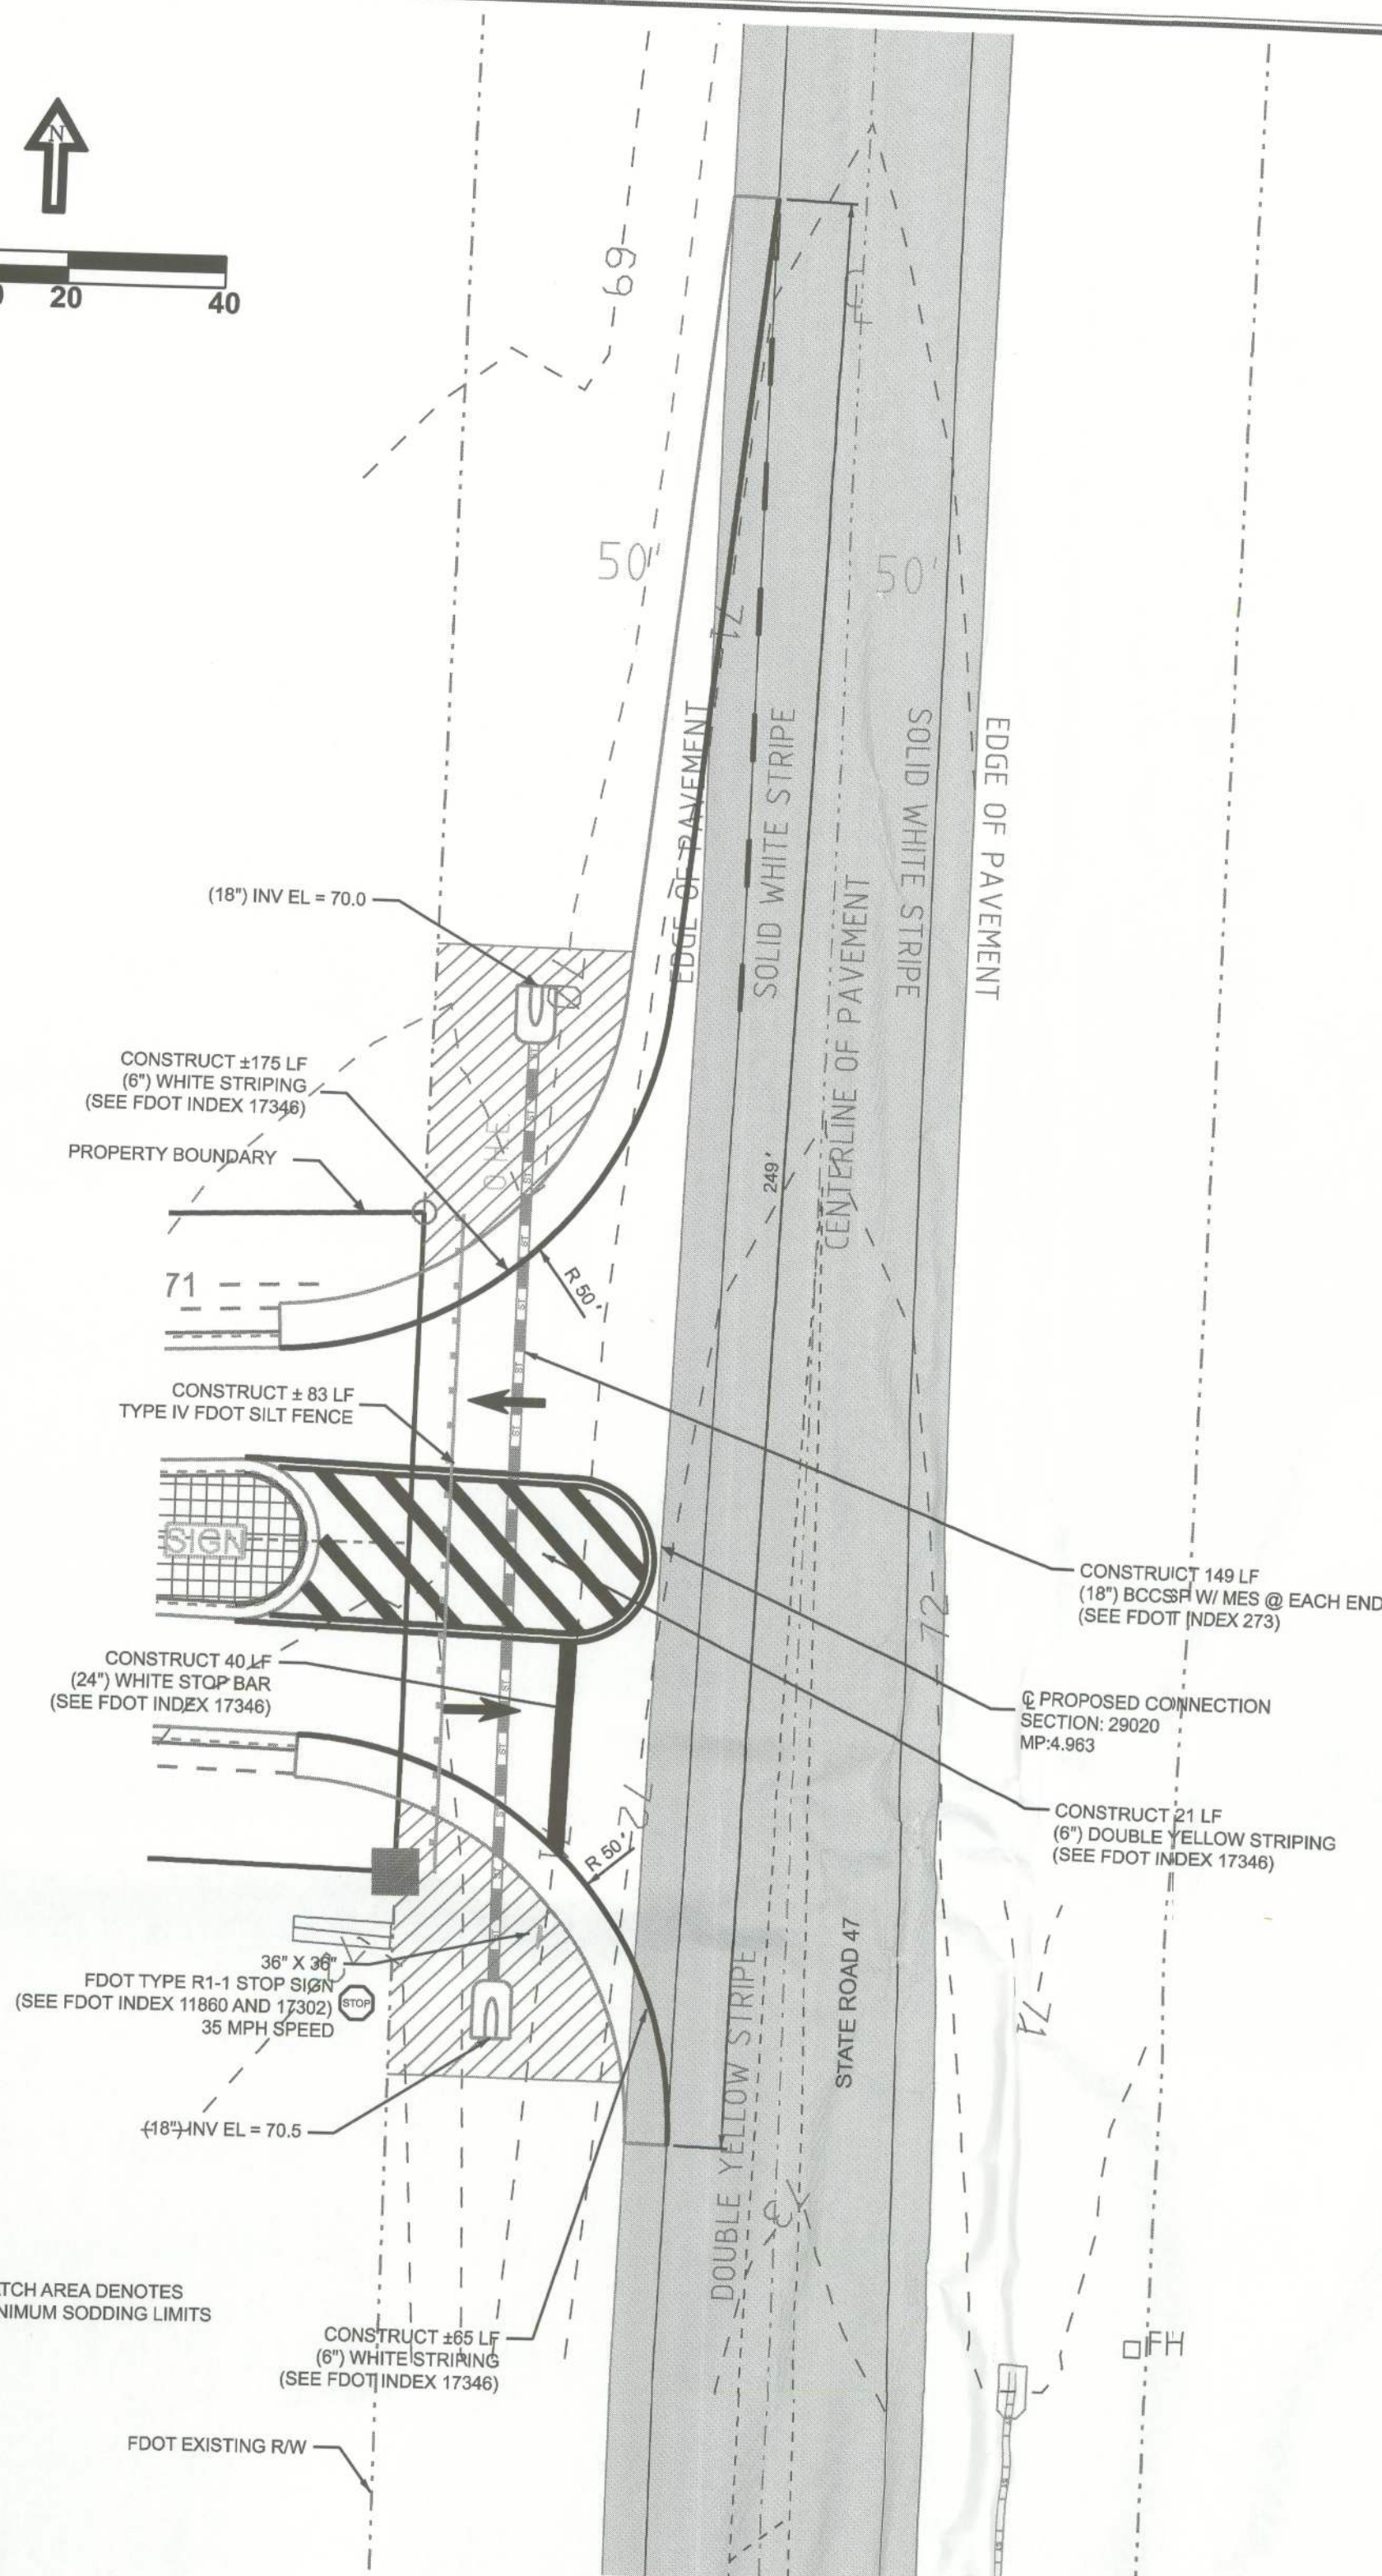

- FDOT CONNECTION AND DRAINAGE NOTES**
1. The driveway connection is to be constructed in accordance with the Florida Department of Transportation Standard Specifications for Road and Bridge Construction (Current Edition) and the Roadway and Traffic Design Standards (Current Edition).
  2. The traffic signs and pavement markings shall conform to the requirements of the Manual on Uniform Traffic Control Devices (Current Edition) and the Florida Department of Transportation Roadway and Traffic Design Standards (Current Edition). According to State Indexes 17302 & 17346, all pavement markings pertaining to the driveway access permitted through FDOT shall be constructed with certified lead-free, thermoplastic material. This requirement shall include any driveway(s) "Special Pavement Markings" shown to the permitted access connection and shall include those markings lying both ON and OFF the State Right-of-Way.
  3. All permitted pavement striping pertaining to this access permit shall require Certified Lead Free Thermoplastic Marking Materials as the final placement item. Temporary Traffic bearing paint shall be required to be in place 30 minutes before official sundown. Temporary Traffic Bearing Paints and Thermoplastic Marking Materials shall be Lead Free and shall meet/obtain FDOT minimum specifications for Night Reflectivity. Temporary RPM's shall be installed during both temporary and permanent striping phases.
  4. Failure by the permittee and/or his/her contractor to have a certified striping crew on site before the start of paving can be reason to suspend the approved permit until such time as the permittee and/or his/her contractor corrects the situation to the satisfaction of the on-site State FDOT Permits Personnel/Inspector.
  5. The existing asphalt paved shoulder shall be mechanically saw cut and removed as well as all pre-existing sub grade materials within the limits of state FDOT permit.
  6. Maintenance of traffic shall be performed in accordance with the Florida Department of Transportation Roadway and Traffic Design Standard Indexes 600 & 625.

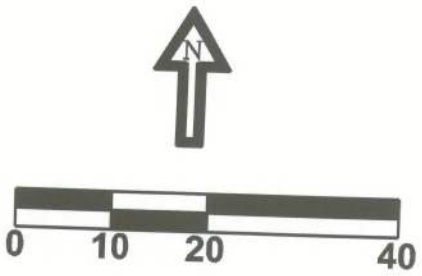

**FDOT CONNECTION DETAIL**  
NTS

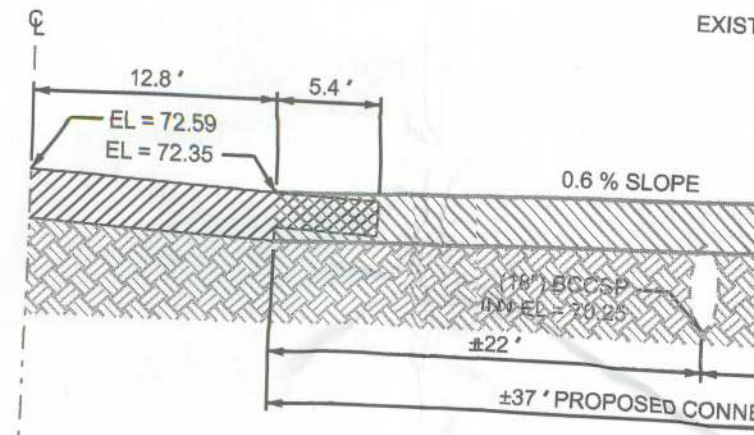