



STATE OF FLORIDA
DEPARTMENT OF HEALTH
ONSITE SEWAGE TREATMENT AND DISPOSAL
SYSTEM
APPLICATION FOR CONSTRUCTION PERMIT

PERMIT NO. 21-1055
DATE PAID: 11/3/22
FEE PAID: 310.00
RECEIPT #: 1778124

APPLICATION FOR:

☒ New System ☐ Existing System ☐ Holding Tank ☐ Innovative
☐ Repair ☐ Abandonment ☐ Temporary ☐

APPLICANT: (Freedom Homes)

AGENT: ROBERT FORD III- NORTH FLORIDA SEPTIC TANK INC

TELEPHONE: 386-755-6372

MAILING ADDRESS: 741 SE STATE ROAD 100, LAKE CITY FLA 32025

TO BE COMPLETED BY APPLICANT OR APPLICANT'S AUTHORIZED AGENT. SYSTEMS MUST BE CONSTRUCTED BY A PERSON LICENSED PURSUANT TO 489.105(3) (m) OR 489.552, FLORIDA STATUTES. IT IS THE APPLICANT'S RESPONSIBILITY TO PROVIDE DOCUMENTATION OF THE DATE THE LOT WAS CREATED OR PLATTED (MM/DD/YY) IF REQUESTING CONSIDERATION OF STATUTORY GRANDFATHER PROVISIONS.

PROPERTY INFORMATION

LOT: 22 BLOCK: --- SUBDIVISION: BRANDEN ESTATES PLATTED: 1997

PROPERTY ID #: 22-3S-16-02244-004 ZONING: MH I/M OR EQUIVALENT: ☐ No ☒

PROPERTY SIZE: 0.5 ACRES WATER SUPPLY: ☒ PRIVATE PUBLIC ☐ ≤ 2000 GPD ☐ > 2000 GPD

IS SEWER AVAILABLE AS PER 381.0065, FS? ☐ No ☒ DISTANCE TO SEWER: --- FT

PROPERTY ADDRESS: TBD NW WHITNEY GLN, LAKE CITY FLA 32055

DIRECTIONS TO PROPERTY: 90W TO TUNER AVE, TR 2ND LOT PAST WHITNEY GLN ON R

BUILDING INFORMATION

☒ RESIDENTIAL ☐ COMMERCIAL

Unit No	Type of Establishment	No. of Bedrooms	Building Area Sqft	Commercial/Institutional System Design Table 1, Chapter 64E-6, FAC
1	MH	4	2254	
2				
3				
4				

☐ Floor/Equipment Drains ☐ Other (Specify) ---

SIGNATURE: Robert W Ford

DATE: 12-22-2021

STATE OF FLORIDA
DEPARTMENT OF HEALTH
APPLICATION FOR CONSTRUCTION PERMIT

Permit Application Number 22-1055

----- PART II - SITEPLAN -----

Scale: Each block represents 10 feet and 1 inch = 40 feet.

Freedom

*See
Attached*

Notes: _____


Site Plan submitted by: Robert Ford III Agent: ☒ Owner: _____ Date: 01/12/22

Plan Approved ☒ Not Approved _____ Date 1/18/22

By [Signature] COLUMBIA County Health Department

ALL CHANGES MUST BE APPROVED BY THE COUNTY HEALTH DEPARTMENT

21-1055

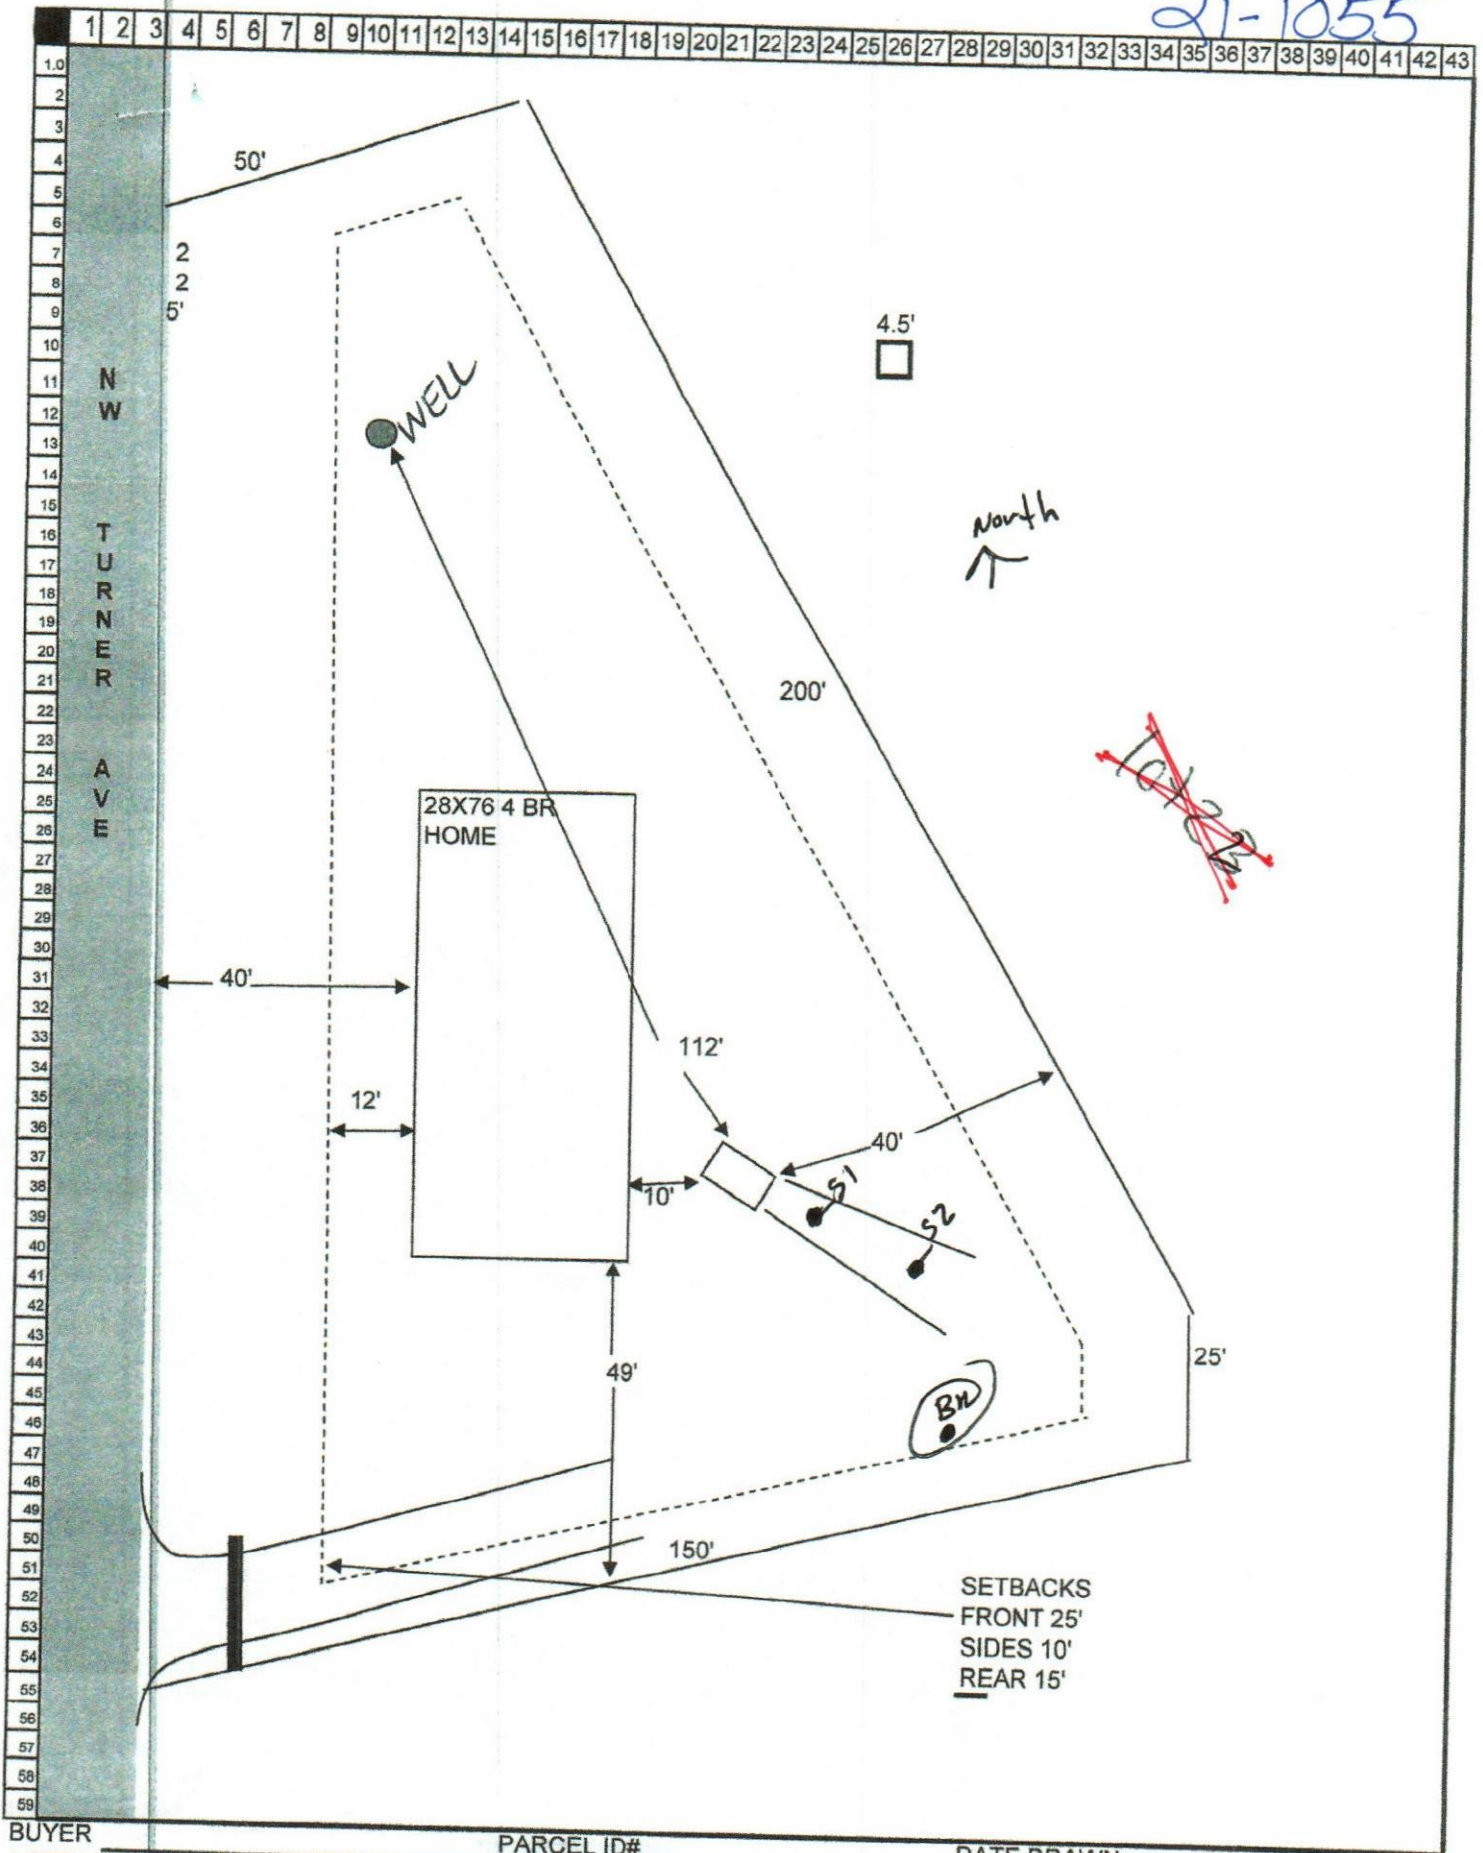

BUYER
ACREAGE

PARCEL ID#

DATE DRAWN

DEALER: FREEDOM HOMES 386-752-5355

x ROBERT GORD (W) Date: 12/22/21