


DR. GIEBEIG OFFICE

COLUMBIA COUNTY, FLORIDA

INDEX OF DRAWINGS	
SHEET	DESCRIPTION
SP-1	SITE PLAN
SP-2	GRADING PLAN
SP-3	EROSION & SEDIMENT CONTROL PLAN
SP-4	DRIVEWAY CONNECTION DETAIL
A-1	GENERAL NOTES
A-2	FLOOR PLAN
A-3	DIMENSION PLAN
A-4	FRONT AND REAR ELEVATIONS
A-5	LEFT AND RIGHT ELEVATIONS
A-6	FOUNDATION PLAN
A-7	ROOF PLAN
A-8	TYPICAL SECTION & DETAILS
A-9	PLUMBING PLAN AND DETAILS
A-10	HVAC PLAN AND DETAILS
A-11	ELECTRICAL PLAN AND DETAILS
A-12	ELECTRICAL PANEL DIAGRAM

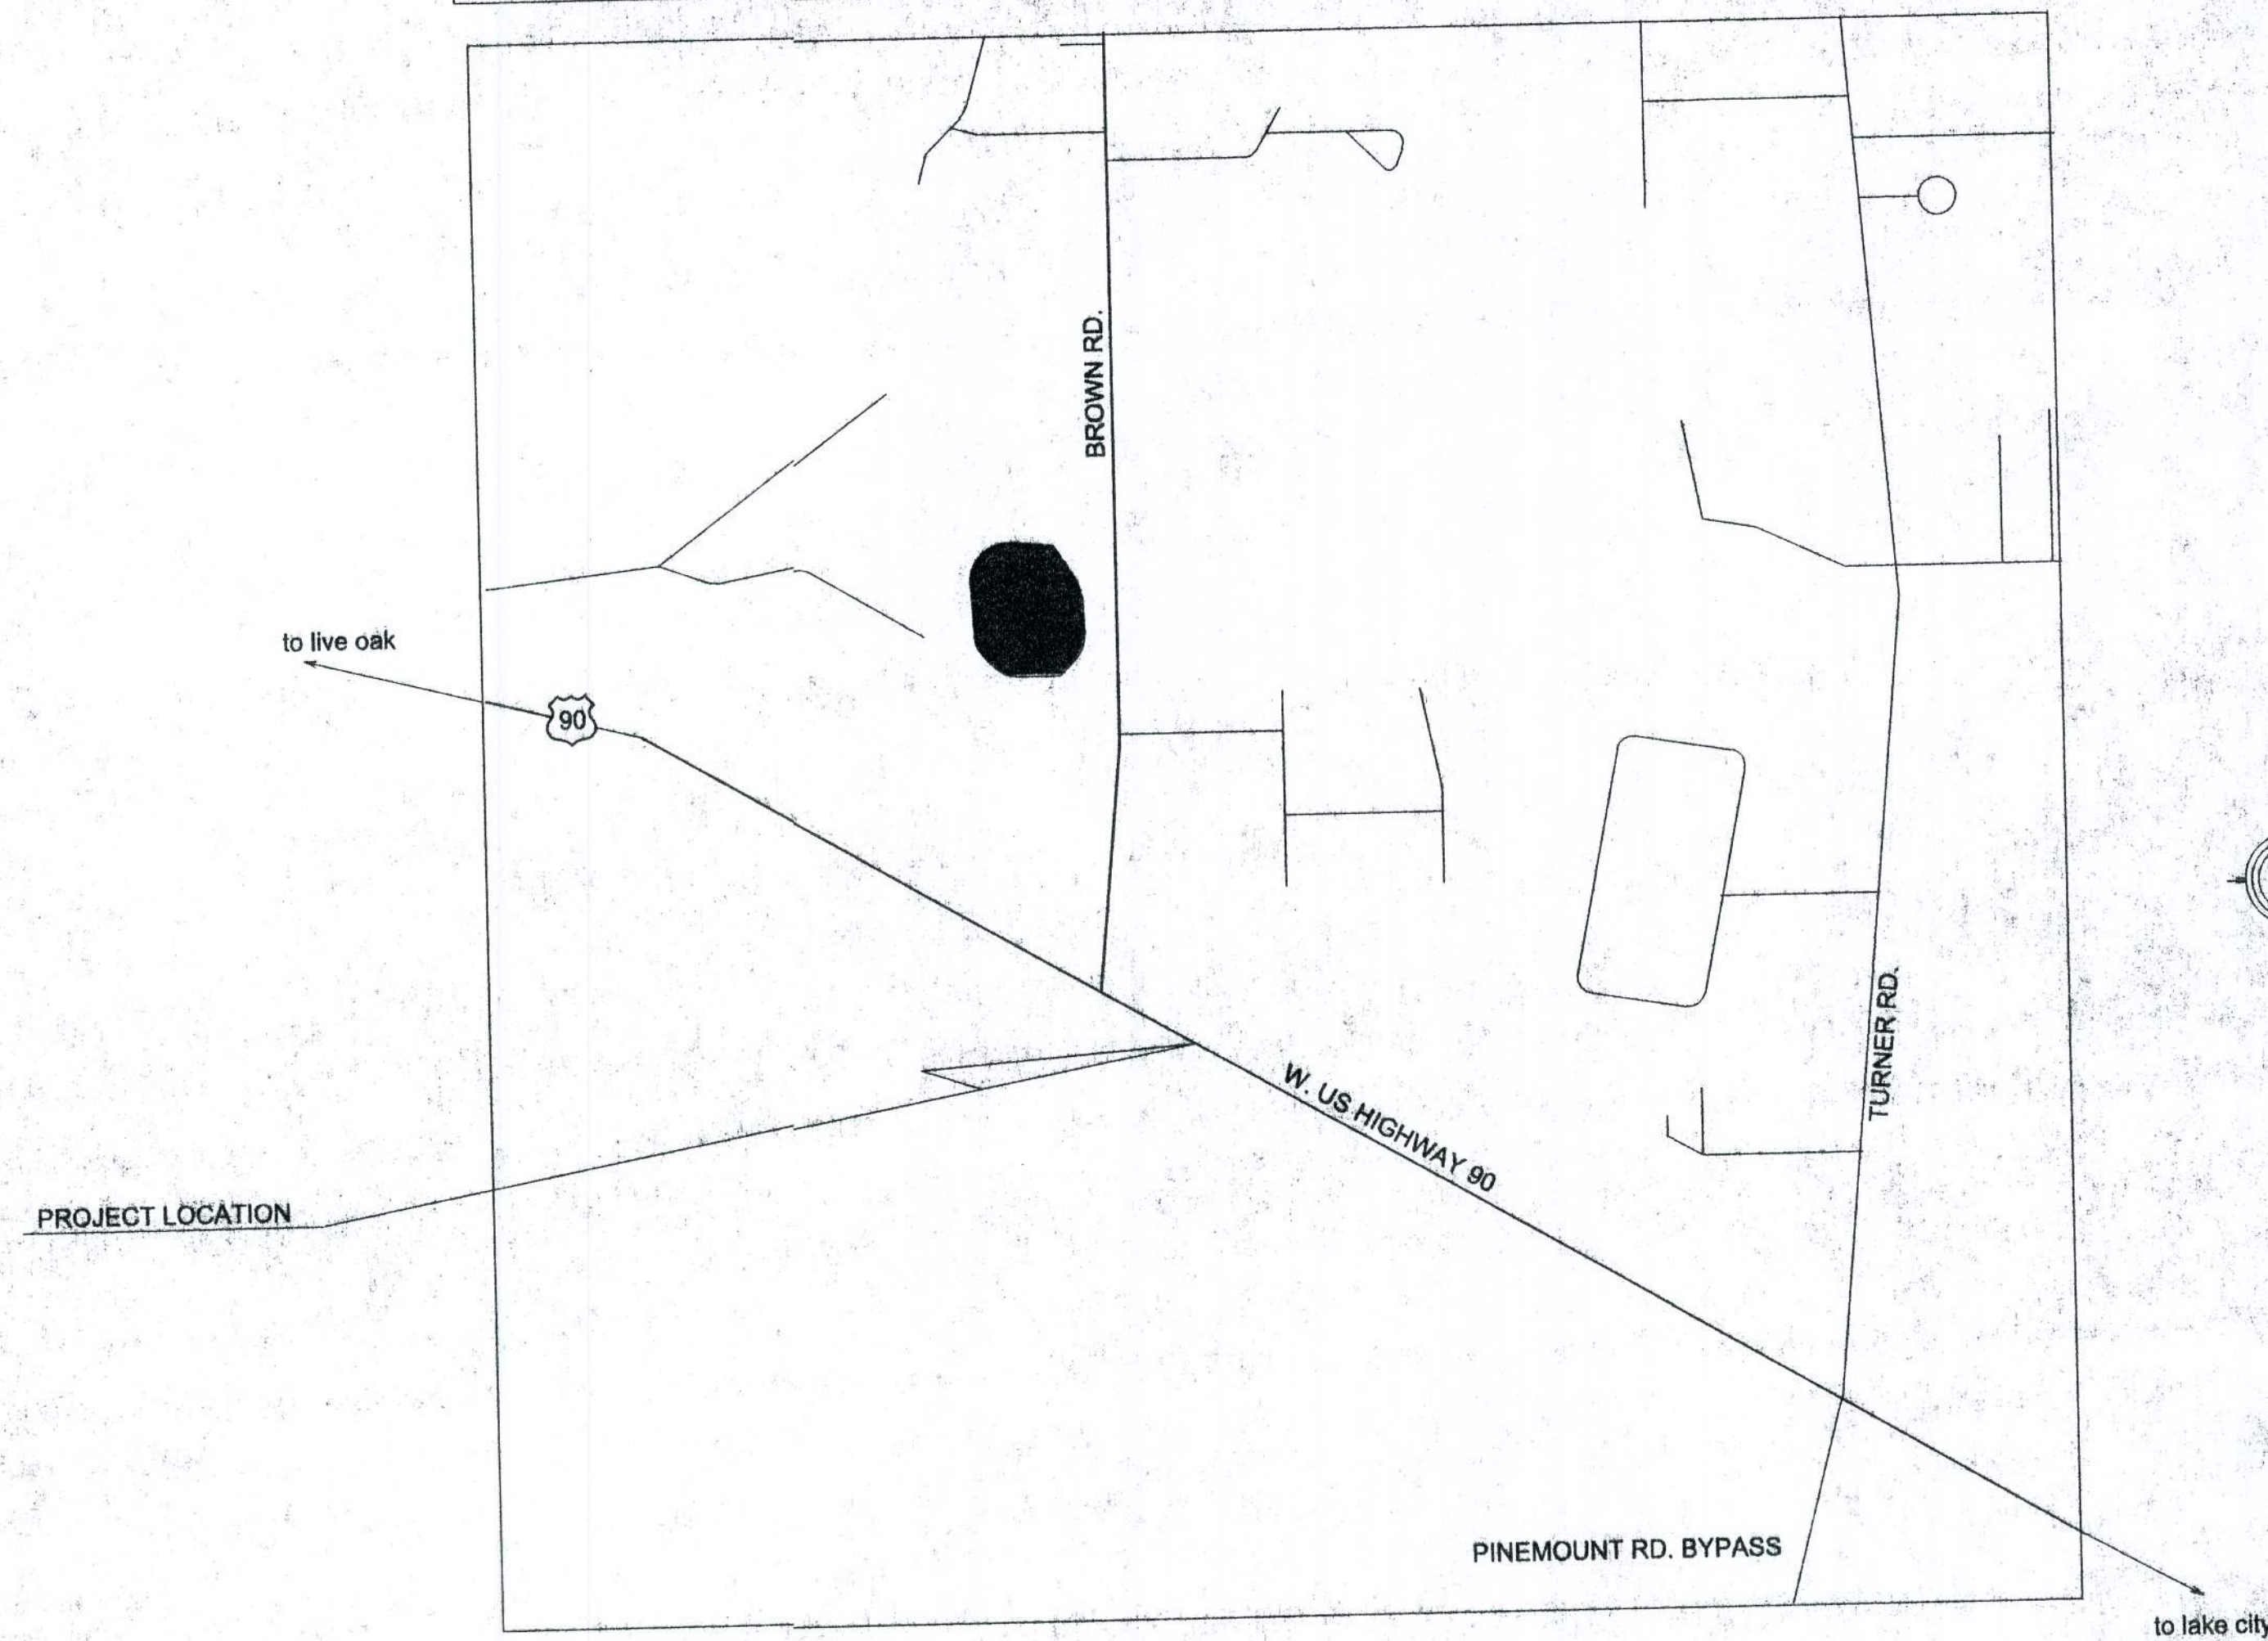

LOCATION MAP
NTS

Della H. Lee
9/2/04