


56

STATE OF FLORIDA  
DEPARTMENT OF HEALTH  
APPLICATION FOR ONSITE SEWAGE DISPOSAL SYSTEM CONSTRUCTION PERMIT

Permit Application Number - 11- 539

100' GLENN ----- PART II - SITEPLAN -----

Scale: 1 inch = ~~40~~ feet.

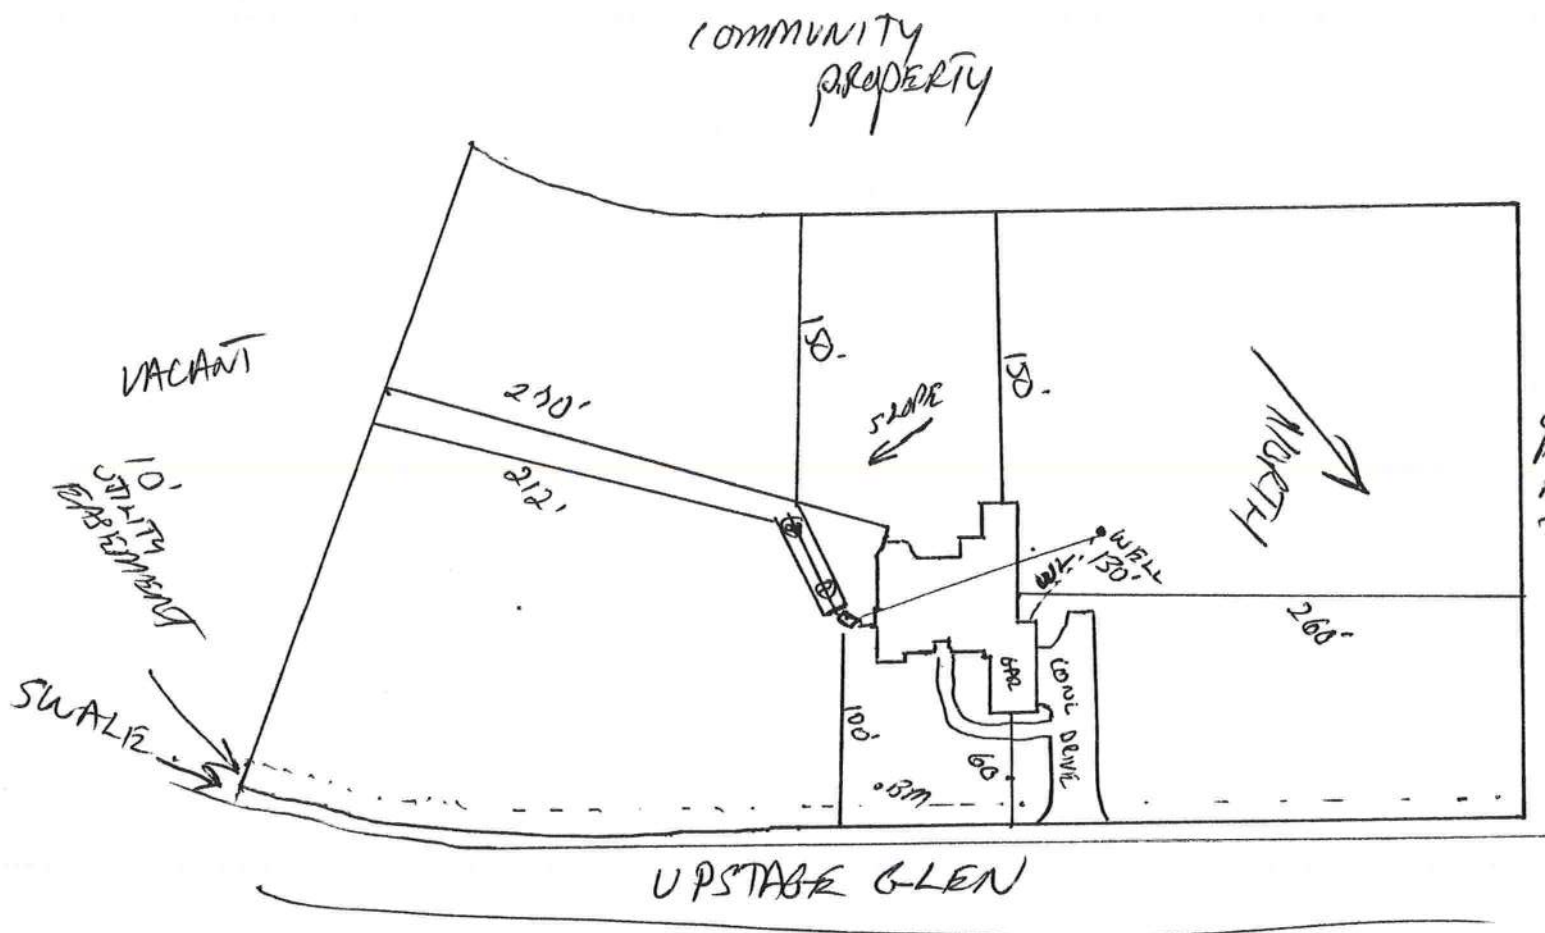

Notes: \_\_\_\_\_

Site Plan submitted by: Rocky D F D  
Plan Approved X  
By: [Signature]

Not Approved \_\_\_\_\_

MASTER CONTRACTOR

Date 12/30/11

County Health Departmer

ALL CHANGES MUST BE APPROVED BY THE COUNTY HEALTH DEPARTMENT

SF



STATE OF FLORIDA  
DEPARTMENT OF HEALTH  
ONSITE SEWAGE TREATMENT AND DISPOSAL  
SYSTEM  
APPLICATION FOR CONSTRUCTION PERMIT

PERMIT NO. 1056588  
DATE PAID: 12/28/11  
FEE PAID: 310.00  
RECEIPT #: 1867832

APPLICATION FOR:

☒ New System ☐ Existing System ☐ Holding Tank ☐ Innovative  
☐ Repair ☐ Abandonment ☐ Temporary ☐

APPLICANT: Jeffrey Glenn

AGENT: ROCKY FORD, A & B CONSTRUCTION

TELEPHONE: 386-497-2311

MAILING ADDRESS: P.O. BOX 39 FT. WHITE, FL, 32038

TO BE COMPLETED BY APPLICANT OR APPLICANT'S AUTHORIZED AGENT. SYSTEMS MUST BE CONSTRUCTED BY A PERSON LICENSED PURSUANT TO 489.105(3)(m) OR 489.552, FLORIDA STATUTES. IT IS THE APPLICANT'S RESPONSIBILITY TO PROVIDE DOCUMENTATION OF THE DATE THE LOT WAS CREATED OR PLATTED (MM/DD/YY) IF REQUESTING CONSIDERATION OF STATUTORY GRANDFATHER PROVISIONS.

PROPERTY INFORMATION

LOT: 42 BLOCK: na SUB: Oaks of Lake City Ph 1 PLATTED: 2/10/07

PROPERTY ID #: 18-5S-17-09280-142 ZONING: I/M OR EQUIVALENT: [ Y ] [ N ]

PROPERTY SIZE: 4.98 ACRES WATER SUPPLY: ☒ PRIVATE PUBLIC [ ] <=2000GPD [ ] >2000GPD

IS SEWER AVAILABLE AS PER 381.0065, FS? [ Y ] [ N ] DISTANCE TO SEWER: FT

PROPERTY ADDRESS: SW Upstage Glen, Lake City, FL, 32024

DIRECTIONS TO PROPERTY: CR 131 South, Cross CR 240, TR on Custommade Circle, TL on Custommade Circle, TR on Upstage Glen, 3<sup>rd</sup> lot on left.

BUILDING INFORMATION

☒ RESIDENTIAL ☐ COMMERCIAL

Unit No	Type of Establishment	No. of Bedrooms	Building Area Sqft	Commercial/Institutional System Design Table 1, Chapter 64E-6, FAC
---------	-----------------------	-----------------	--------------------	--

1	SF Residential	4	3273	
---	----------------	---	------	--

2				
---	--	--	--	--

3				
---	--	--	--	--

☒ Floor/Equipment Drains ☒ Other (Specify)

SIGNATURE: Rocky D Ford DATE: 12/23/2011