


1"=40'

Dave Thompson
209SW Poppy Gln
14-4S-16-03023-529

Proposed shed
8x12 wood shed
Not on concrete
h=8'7"

EARL E. BROWN
15-4S-16-02988-001

JIMMY M. DAVIS &
STEVE HAROLD
15-4S-16-02988-003

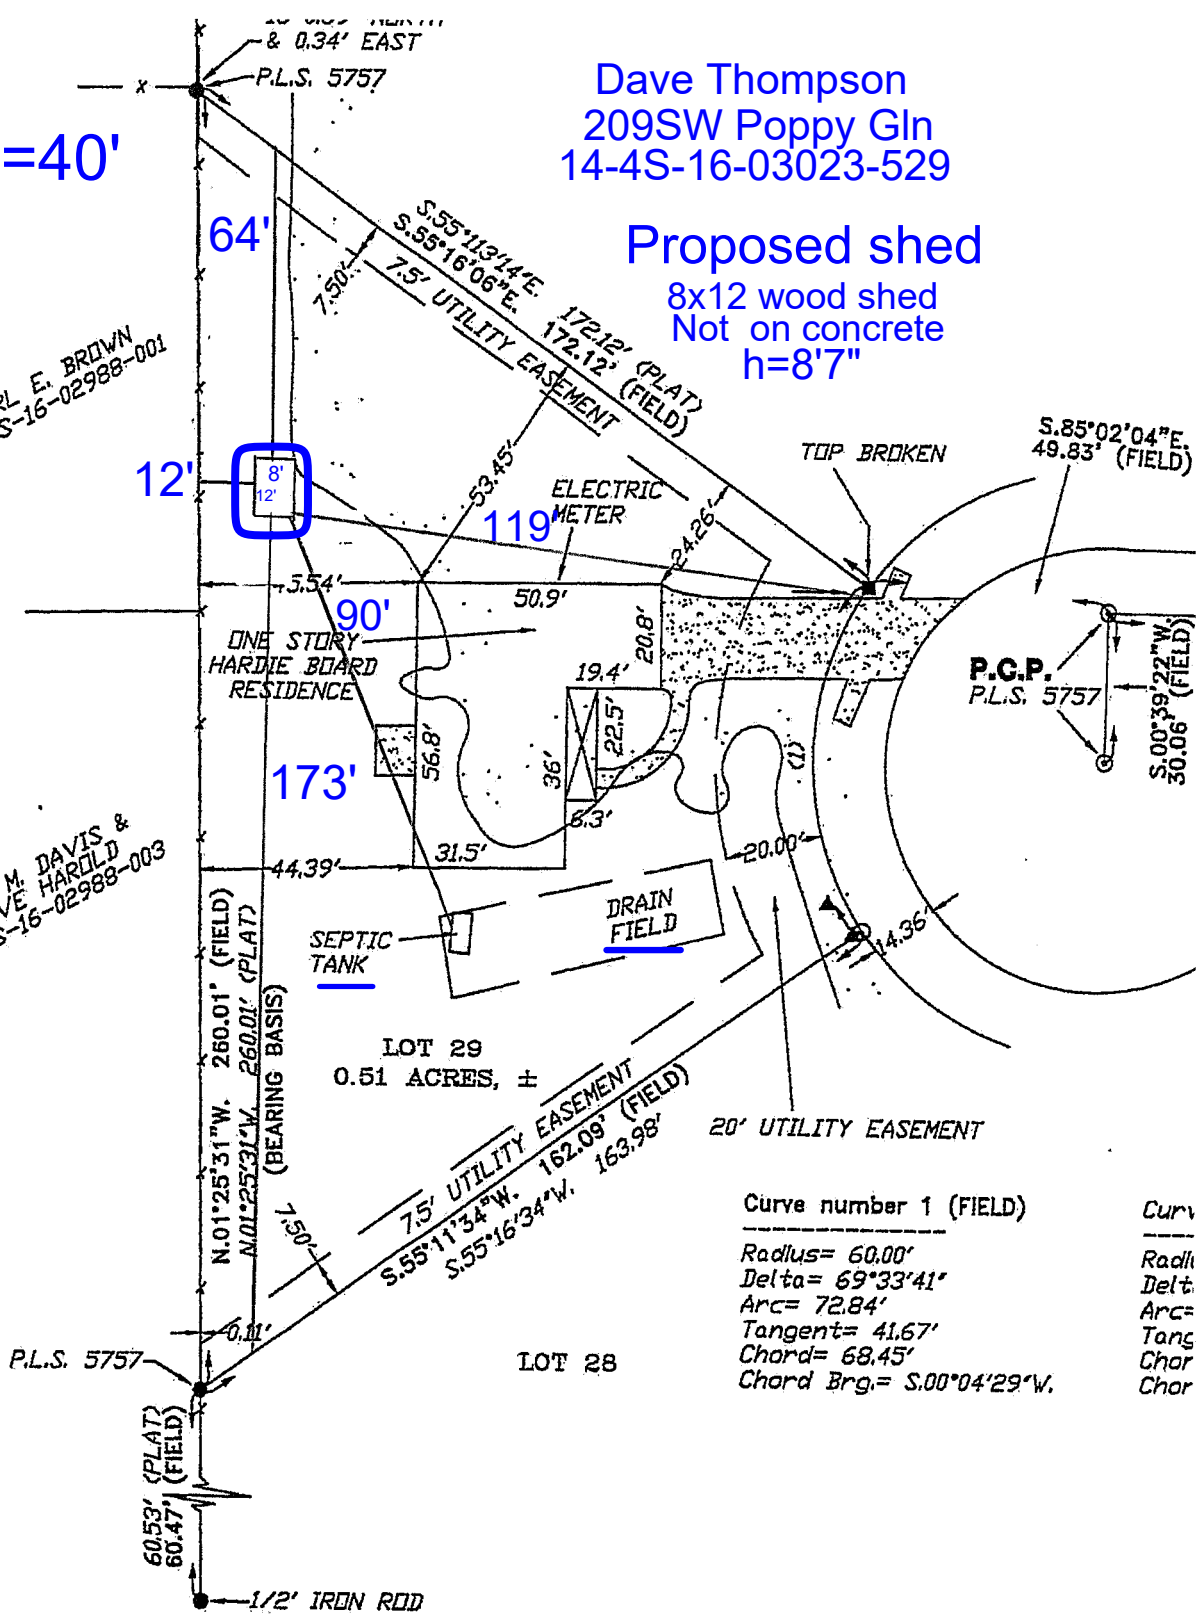

CERTIFIED TO:

DAVID A. & FRANCES J. THOMPSON
SUN WEST MORTGAGE COMPANY, INC.
ABSTRACT TRUST TITLE, LLC
FIDELITY NATIONAL TITLE INSURANCE COMPANY

I HEREBY CERTIFY THAT THIS SURVEY
TECHNICAL STANDARDS AS SET FORTH
IN CHAPTER 5J-17, FLORIDA ADMINIS

05/22/2021 06/L
FIELD SURVEY DATE DRAWING

FIELD BOOK: 360-A PAGE(S): 06

NOTE: UNLESS IT BEARS THE ORIGINAL SIGN
AND MAPPER THIS DRAWING, SKETCH, F