

# Project Measurements Site Survey

SITE PLAN

Customer Name: STIDHAM-201801-PLUM


Date: 2/20/2026

Site Address: 193 SW GOPHER CT FORT WHITE FL 32038


Drawing of Existing Bathroom (Show tub, Vanity, Toilet, window and shower)

## SYMBOL REFERENCES


TOILET

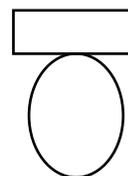

BATHTUB

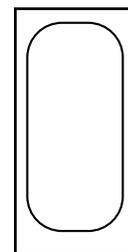

VANITY

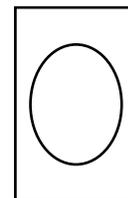


DRAIN





FAUCET



SHOWER

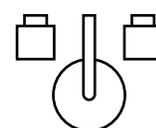

DOOR

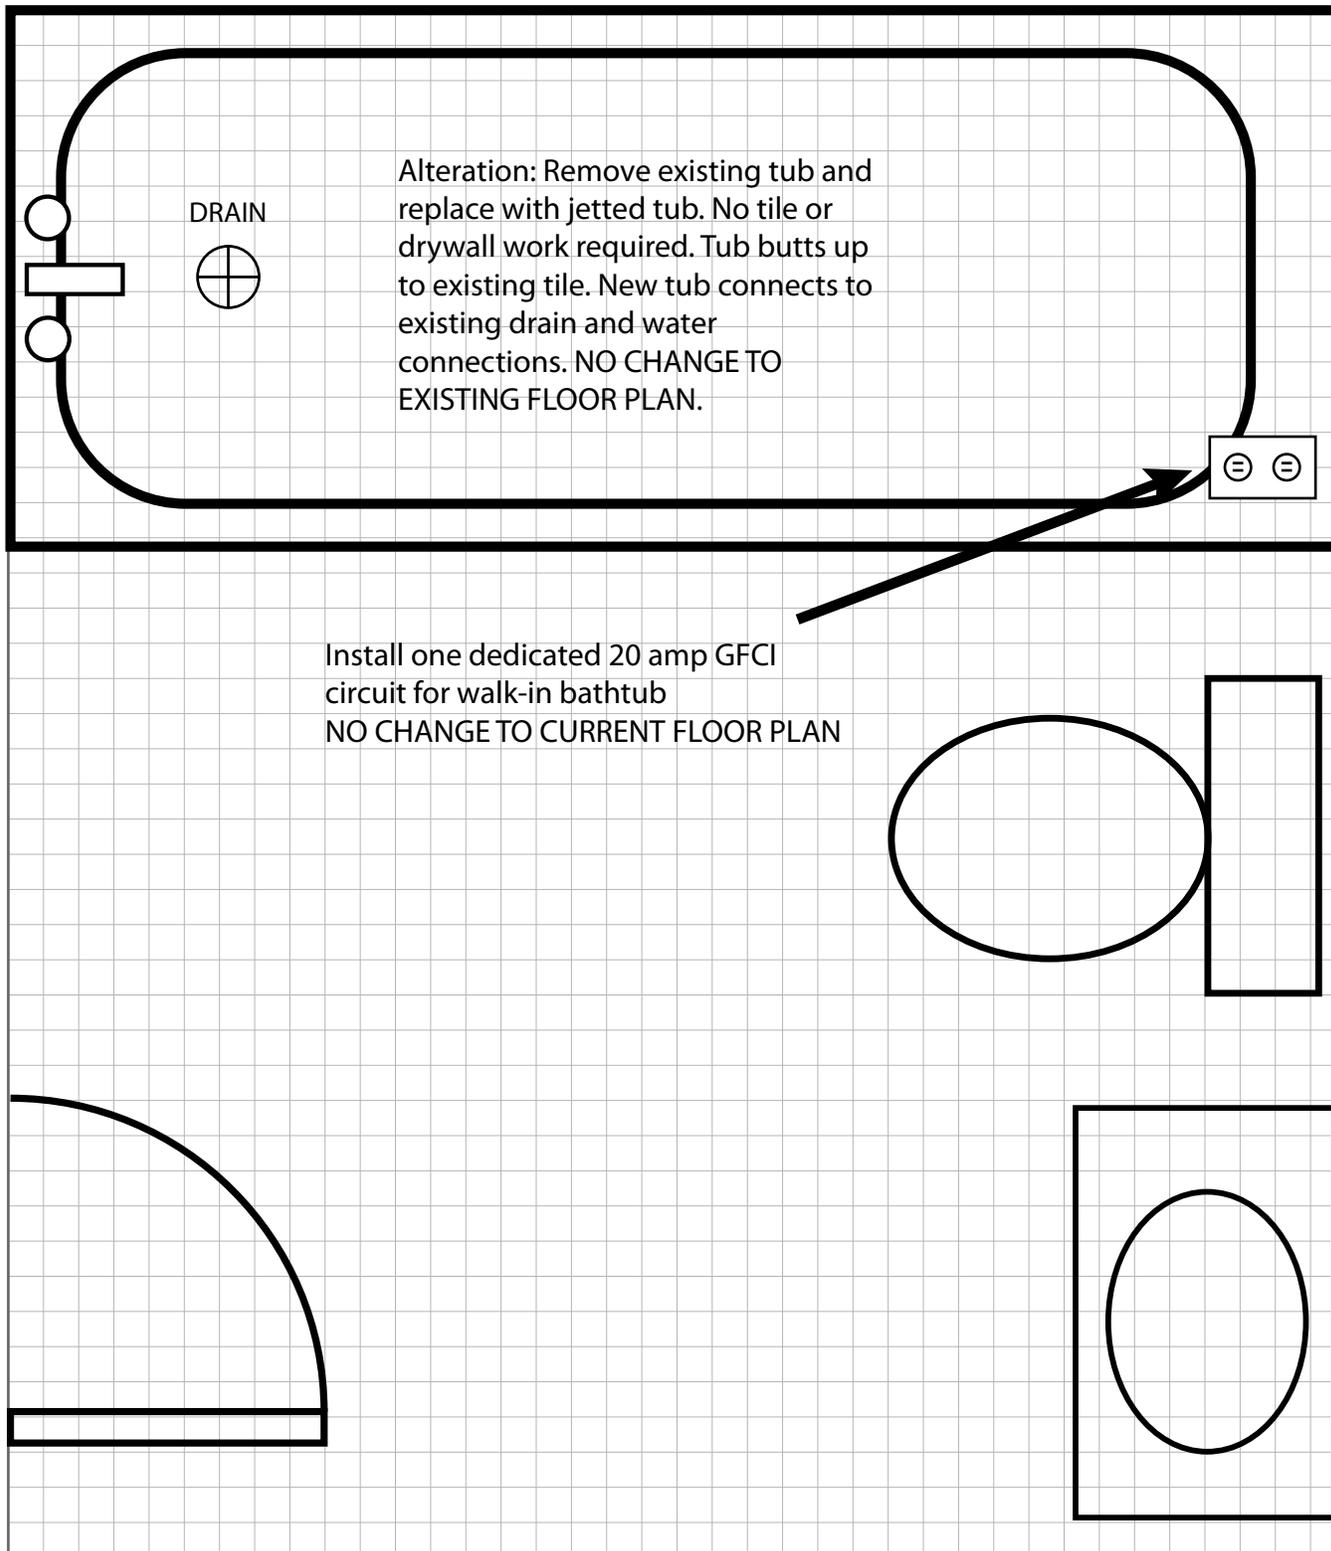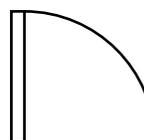

Alteration: Remove existing tub and replace with jetted tub. No tile or drywall work required. Tub butts up to existing tile. New tub connects to existing drain and water connections. NO CHANGE TO EXISTING FLOOR PLAN.

Install one dedicated 20 amp GFCI circuit for walk-in bathtub  
NO CHANGE TO CURRENT FLOOR PLAN