

Columbia County, FLA - Building & Zoning Property Map

Printed: Tue May 06 2025 13:34:39 GMT-0400 (Eastern Daylight Time)



Parcel No: 23-5S-15-00464-005
Owner: BAKER MICHAEL D, BAKER ELLIE
Subdivision:
Lot:
Acres: 55.96102
Deed Acres: 57.2 Ac
District: District 2 Rocky Ford
Future Land Uses: Agriculture - 3
Flood Zones:
Official Zoning Atlas: A-3


Michael Baker

06-19-2025

All data, information, and maps are provided "as is" without warranty or any representation of accuracy, timeliness of completeness. Columbia County, FL makes no warranties, express or implied, as to the use of the information obtained here. There are no implied warranties of merchantability or fitness for a particular purpose. The requester acknowledges and accepts all limitations, including the fact that the data, information, and maps are dynamic and in a constant state of maintenance, and update.

Columbia County, FLA - Building & Zoning Property Map

Printed: Fri May 30 2025 12:47:45 GMT-0400 (Eastern Daylight Time)

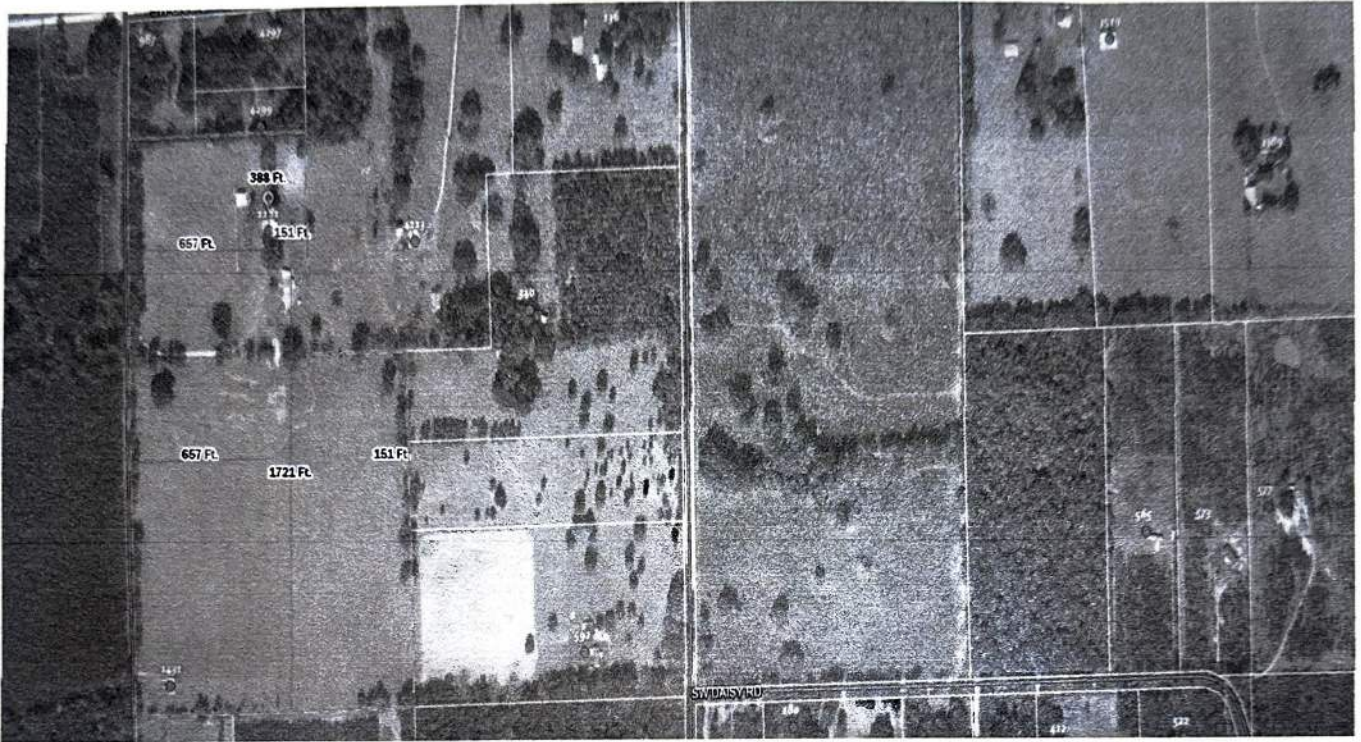

Parcel No: 23-5S-15-00464-005
Owner: BAKER MICHAEL D, BAKER ELLIE
Subdivision:
Lot:
Acres: 55.96102
Deed Acres: 57.2 Ac
District: District 2 Rocky Ford
Future Land Uses: Agriculture - 3
Flood Zones:
Official Zoning Atlas: A-3

Michael Baker

06-19-2025


All data, information, and maps are provided "as is" without warranty or any representation of accuracy, timeliness of completeness. Columbia County, FL makes no warranties, express or implied, as to the use of the information obtained here. There are no implied warranties of merchantability or fitness for a particular purpose. The requester acknowledges and accepts all limitations, including the fact that the data, information, and maps are dynamic and in a constant state of maintenance, and update.

STATE OF FLORIDA
DEPARTMENT OF ENVIRONMENTAL PROTECTION
APPLICATION FOR CONSTRUCTION PERMIT

Permit Application Number 25-0407

PART II - SITEPLAN

Scale: Each block represents 10 feet and 1 inch = 40 feet

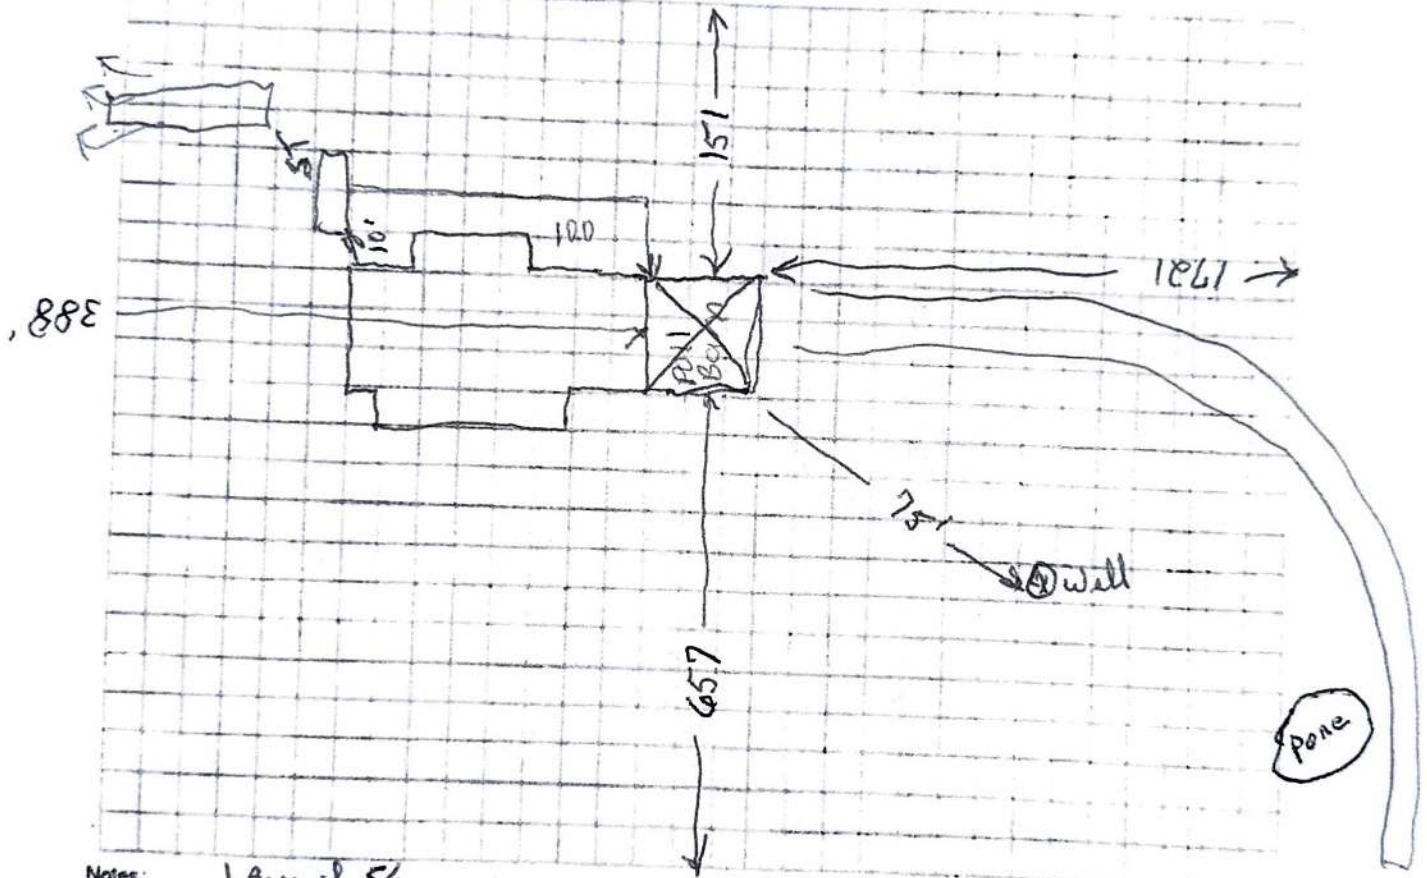

Notes: 1 Area of 56

Site Plan submitted by: Michael Bate

Plan Approved ☒

Not Approved ☐

By [Signature]

Columbia

Date 5/21/25
County Health Department

ALL CHANGES MUST BE APPROVED BY THE COUNTY HEALTH DEPARTMENT

DEP 4015, 06-21-2022 (Obsoletes previous editions which may not be used)
Incorporated 62-8 004, F.A.C.

Page 2 of 4

Michael Bate

06-19-2025