

ROOF TRUSS PLAN
HERRICK RESIDENCE


TRUSS INFORMATION:
ROOF PITCH: 3-6/12
CEILING PITCH: 3/12 @ DINING/KITCHEN AREA

TRUSS BRG. HEIGHTS: 10' 1 1/4" MAIN HOUSE
8' 1 1/4" @ COVERED PORCH

HANGER LIST
NONE

VALLEY MATERIAL
NONE

ADDITIONAL NOTES:
NOTE BEARING WALL @ STUDY

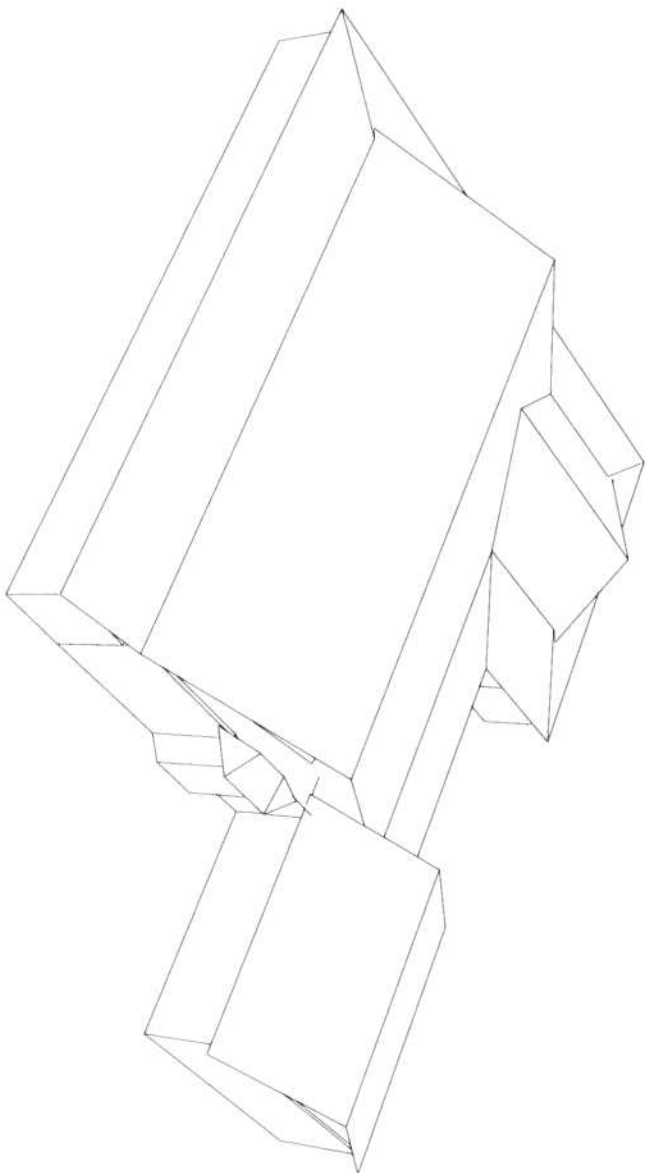


SHOP DRAWING APPROVAL

THIS LAYOUT IS THE SOLE SOURCE FOR FABRICATION OF TRUSSES AND VOIDS ALL PREVIOUS ARCHITECTURAL OR OTHER TRUSS LAYOUTS. REVIEW AND APPROVAL OF THIS LAYOUT MUST BE RECEIVED BEFORE ANY TRUSSES WILL BE BUILT. VERIFY ALL CONDITIONS TO INSURE AGAINST CHANGES THAT WILL RESULT IN EXTRA CHARGES TO YOU.

SANTA FE TRUSS
410 SW POE SPRINGS RD.
HIGH SPRINGS, FL 32655

BUILDER: TOMMY WATERS CUSTOM HOMES			
LEGAL ADDRESS:			
MODEL: HERRICK RESIDENCE			
REVISION:			
SCALE NTS	DATE 11/10/05	DRAWN BY JAP	JOB NO WAHERR

Approved by: _____ Date: _____

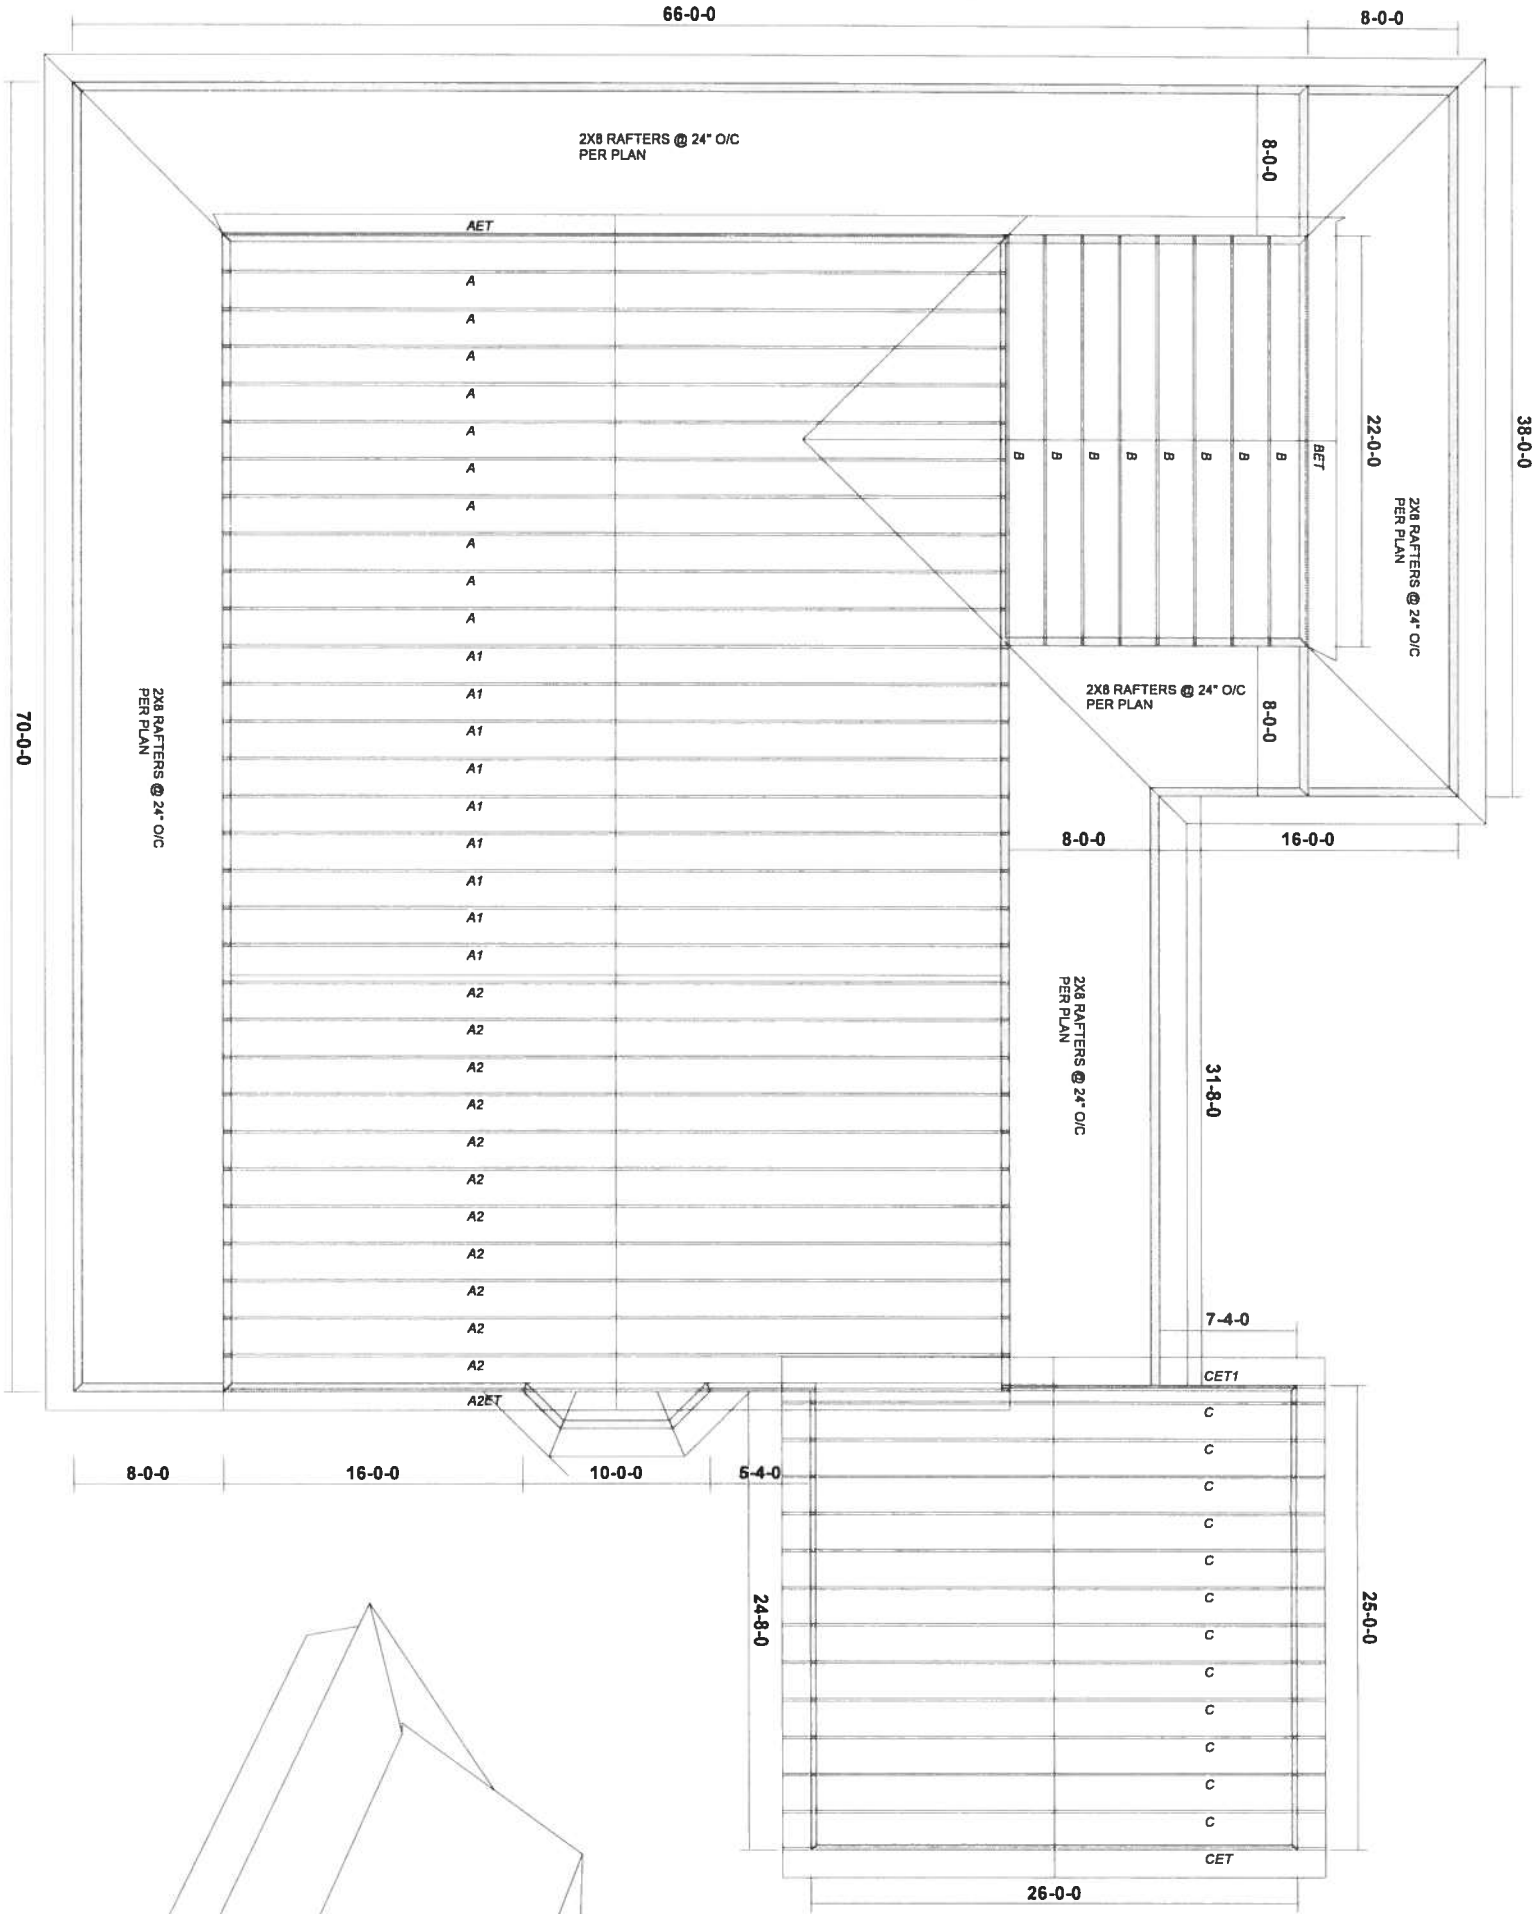

38'-0"

22'-0"

2X8 RAFTERS @ 24" O/C
PER PLAN

BET

8'-0"

8'-0"

2X8 RAFTERS @ 24" O/C
PER PLAN

2X8 RAFTERS @ 24" O/C
PER PLAN

31'-8"

7'-4"

CET1


26'-0"

TRUSS INFORMATION:
ROOF PITCH: 3-6/12
CEILING PITCH: 3/12 @ DINING/KITCHEN AREA
TRUSS BRG. HEIGHTS: 10' 1 1/4" MAIN HOUSE
8' 1 1/4" @ COVERED PORCH

HANGER LIST
NONE

VALLEY MATERIAL
NONE

ADDITIONAL NOTES:
NOTE BEARING WALL @ STUDY

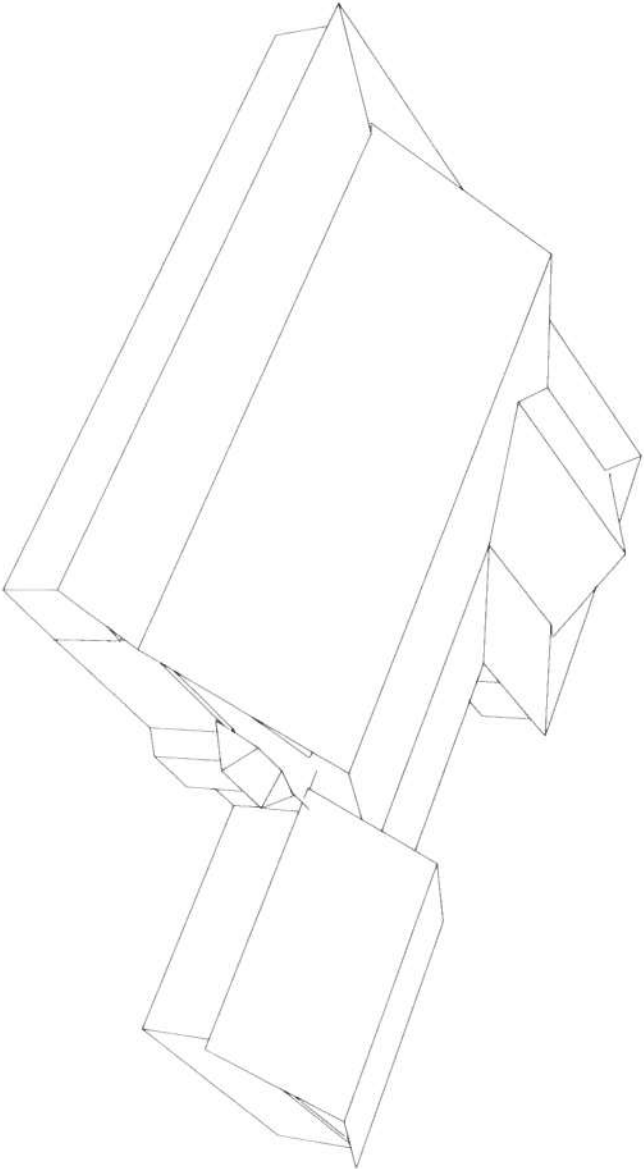

ROOF TRUSS PLAN HERRICK RESIDENCE

SHOP DRAWING APPROVAL

THIS LAYOUT IS THE SOLE SOURCE FOR FABRICATION OF TRUSSES AND VOIDS ALL PREVIOUS ARCHITECTURAL OR OTHER TRUSS LAYOUTS. REVIEW AND APPROVAL OF THIS LAYOUT MUST BE RECEIVED BEFORE ANY TRUSSES WILL BE BUILT. VERIFY ALL CONDITIONS TO INSURE AGAINST CHANGES THAT WILL RESULT IN EXTRA CHARGES TO YOU.

Approved by:

Date:

SANTA FE TRUSS
410 SW POE SPRINGS RD.
HIGH SPRINGS, FL 32655

BUILDER TOMMY WATERS CUSTOM HOMES			
LEGAL ADDRESS:			
MODEL HERRICK RESIDENCE			
REVISION:			
SCALE NTS	DATE 11/10/05	DRAWN BY JAP	JOB NO. WAHERR