



OPENING FORCE TRANSFER WOOD FRAME

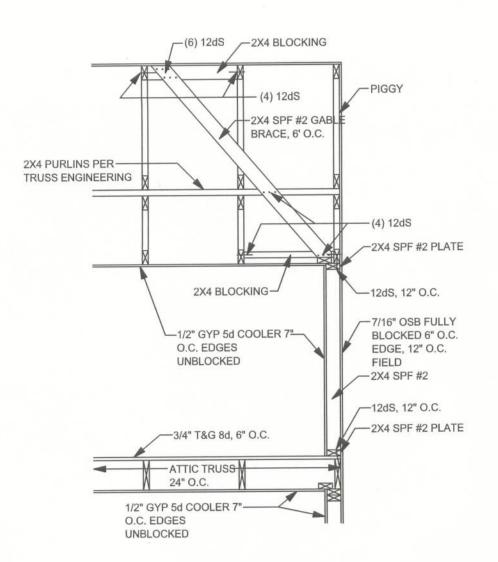

BONUS ROOM / GABLE END BRACING SCALE: 1/2"=1'-0"

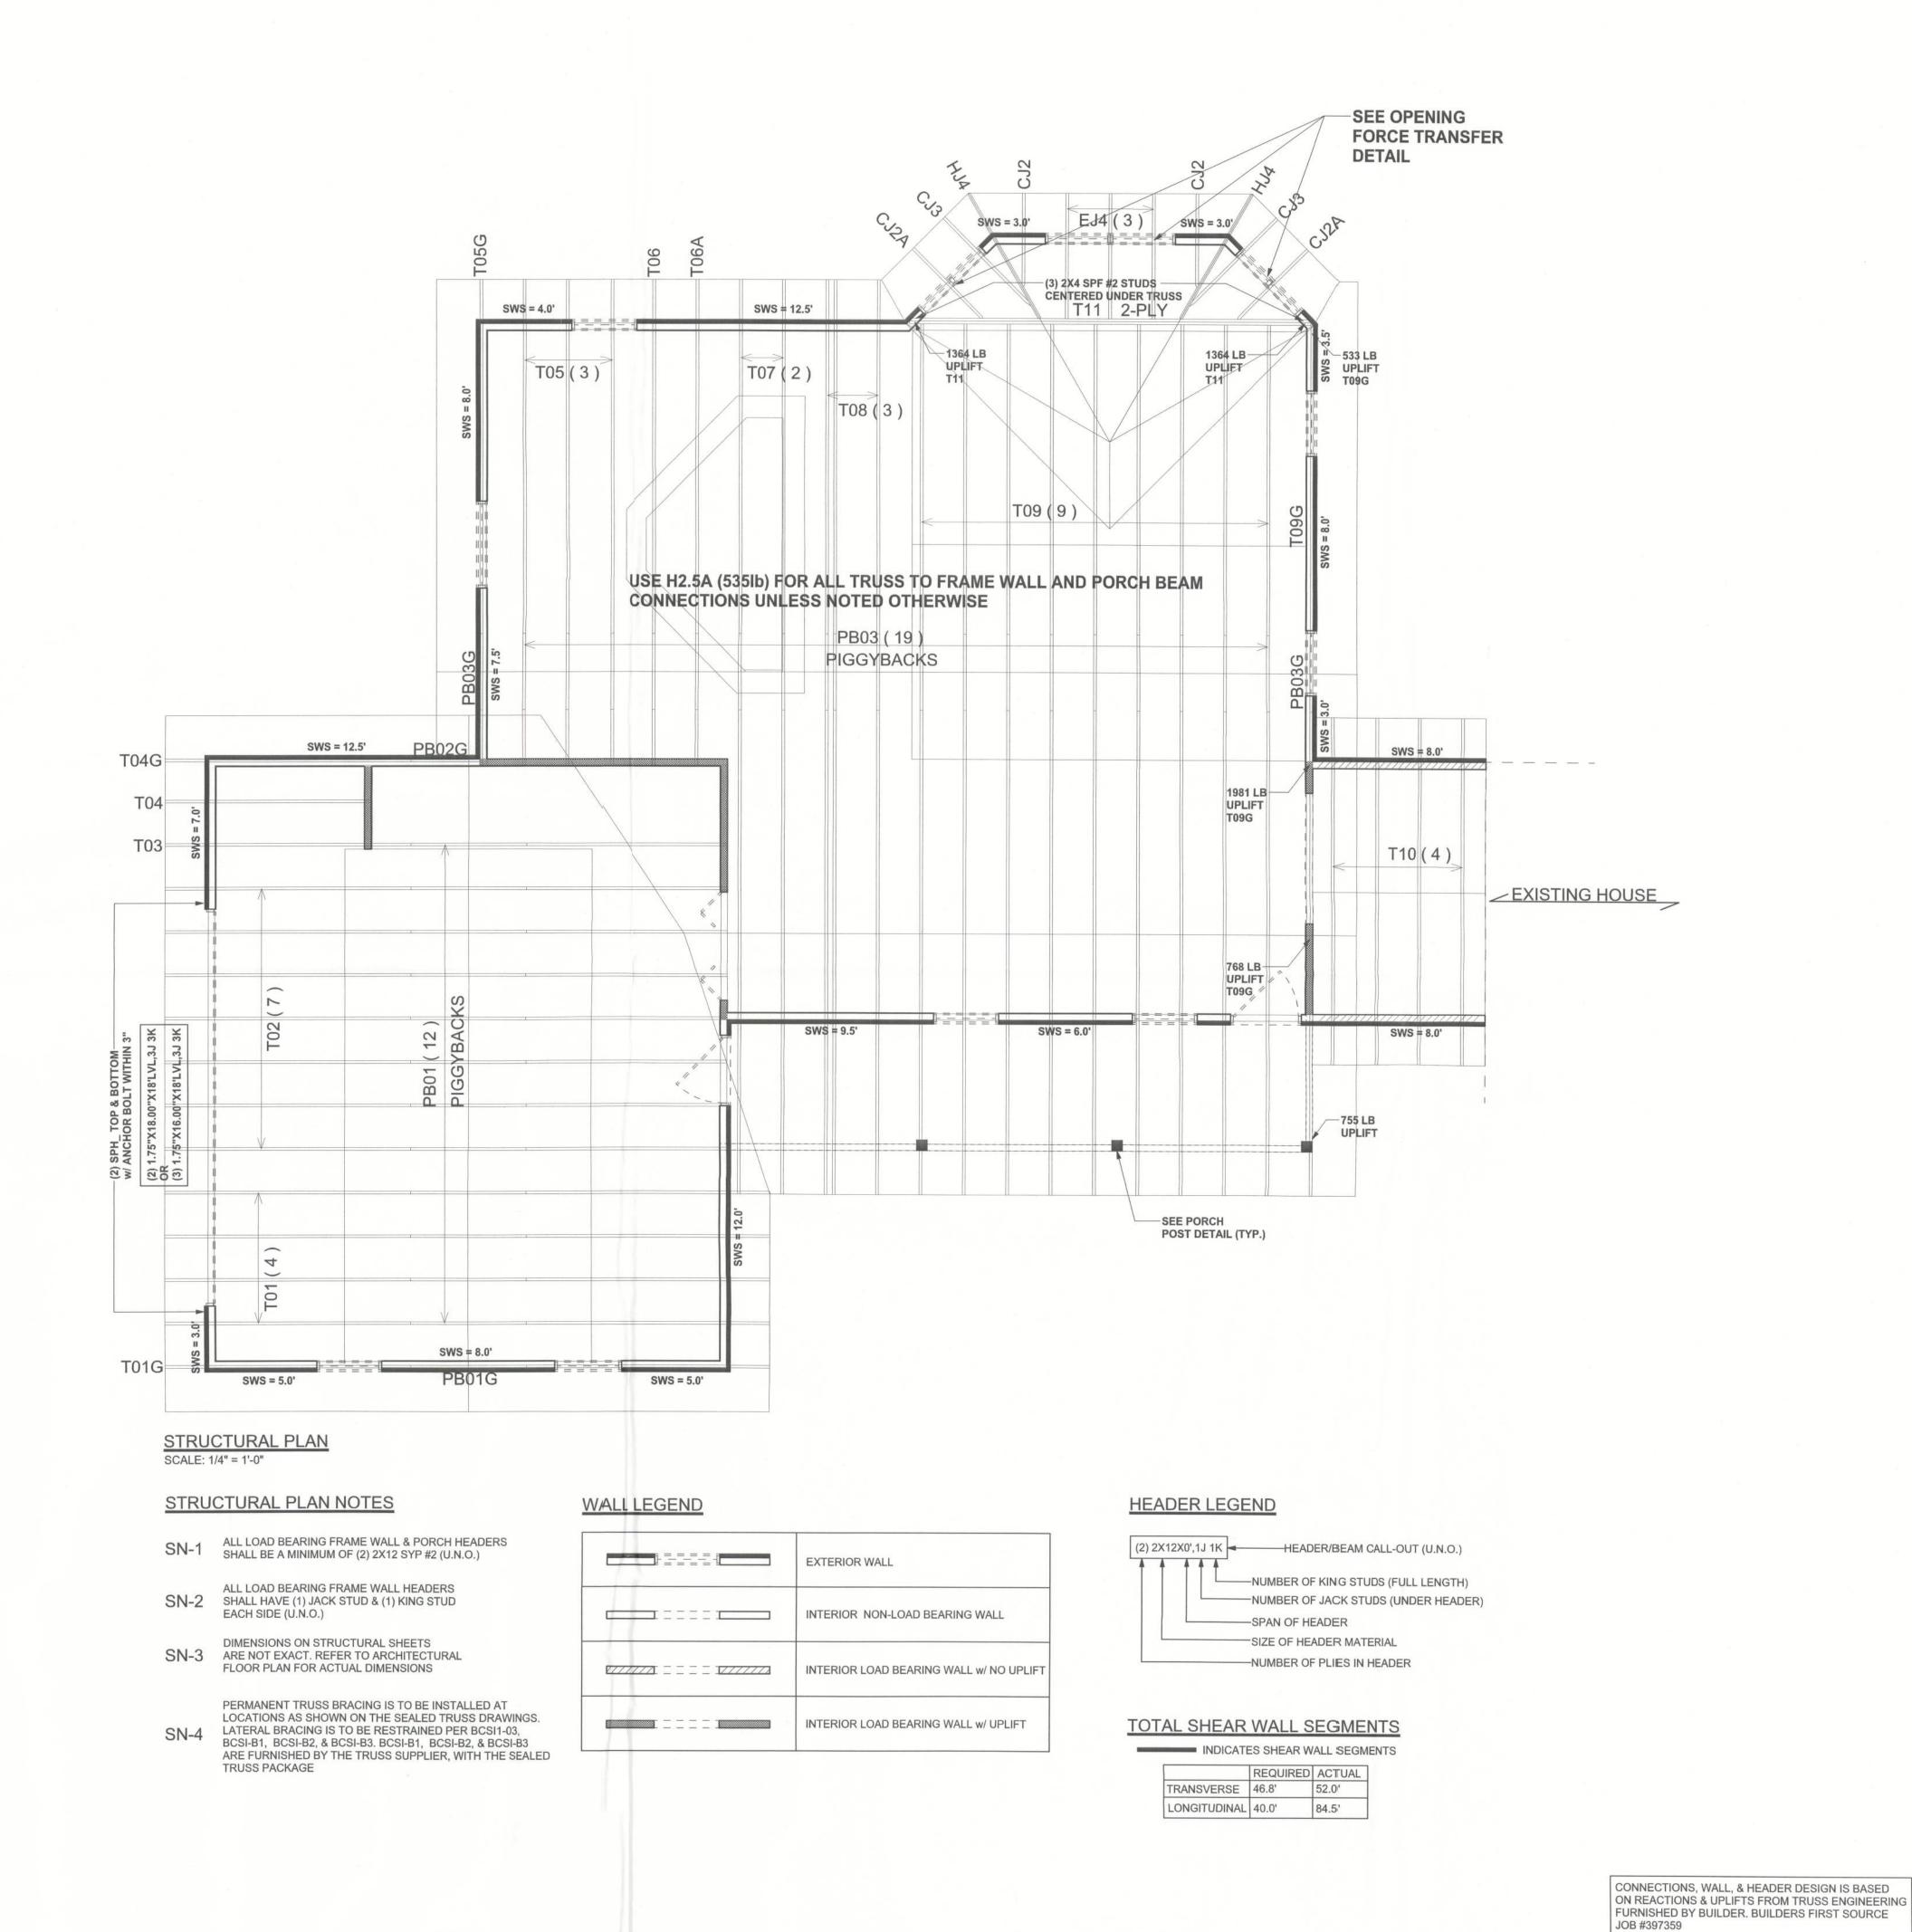

SOFTPIAN

REVISIONS

WINDLOAD ENGINEER: Mark Disosway, PE No.53915, POB 868, Lake City, FL 32056, 386-754-5419

DIMENSIONS: dimensions. Refer all questions to Mark Disosway, P.E. for resolution. Do not proceed without clarification.

COPYRIGHTS AND PROPERTY RIGHTS: Mark Disosway, P.E. hereby expressly reserve its common law copyrights and property right in these instruments of service. This document is not to be reproduced, altered or copied in any form or manner without first the express written permission and consent of Mark Disosway.

CERTIFICATION: I hereby certify that I have examined this plan, and that the applicable portions of the plan, relating to wind engineer comply with section R301.2.1, florida building code residential 2007, to the best of my

LIMITATION: This design is valid for one building, at specified location. P.E./53915

Blake Construction

Lunde Addition

ADDRESS: NW Horizon St. Lake City, FL

Mark Disosway P.E. P.O. Box 868 Lake City, Florida 32056 Phone: (386) 754 - 5419 Fax: (386) 269 - 4871

PRINTED DATE:

December 27, 2011 DRAWN BY:

STRUCTURAL BY: David Disosway

FINALS DATE: 27Dec11

JOB NUMBER: 1112044

DRAWING NUMBER

S-3 OF 3 SHEETS