



STATE OF FLORIDA
DEPARTMENT OF ENVIRONMENTAL PROTECTION
ONSITE SEWAGE TREATMENT AND DISPOSAL
SYSTEM (OSTDS)

PERMIT NO. 24-0474
DATE PAID: 6/10/24
FEE PAID: 401.00
RECEIPT #: 2096023

APPLICATION FOR CONSTRUCTION PERMIT

APPLICATION FOR:

☐ New System ☒ Existing System ☐ Holding Tank ☐ Innovative
☐ Repair ☐ Abandonment ☐ Temporary ☐

APPLICANT: Andy Gonzalez EMAIL: agonzo9169@yahoo

AGENT: Susan L. Frazee TELEPHONE: (386) 292-6722

MAILING ADDRESS: 346 NW Ivy Gln., Lake City, FL 32055

TO BE COMPLETED BY APPLICANT OR APPLICANT'S AUTHORIZED AGENT. SYSTEMS MUST BE CONSTRUCTED BY A PERSON LICENSED PURSUANT TO 489.105(3) (m) OR 489.552, FLORIDA STATUTES. IT IS THE APPLICANT'S RESPONSIBILITY TO PROVIDE DOCUMENTATION OF THE DATE THE LOT WAS CREATED OR PLATTED (MM/DD/YY) IF REQUESTING CONSIDERATION OF STATUTORY GRANDFATHER PROVISIONS.

PROPERTY INFORMATION

OSTDS REMEDIATION PLAN? ☐ Y ☐ N

LOT: 3 BLOCK: - SUBDIVISION: LC Airpark S/D PLATTED:

PROPERTY ID #: 22-55-17-09322-003 ZONING: I/M OR EQUIVALENT: ☐ Y ☐ N

PROPERTY SIZE: 4.01 ACRES WATER SUPPLY: ☐ PRIVATE PUBLIC ☐ ≤ 2000 GPD ☐ > 2000 GPD

IS SEWER AVAILABLE AS PER 381.0065, FS? ☐ Y ☐ N DISTANCE TO SEWER: FT

PROPERTY ADDRESS: 357 SW Cirrus Drive, Lake City, FL 32025

DIRECTIONS TO PROPERTY: Lt. onto US441S - 2.9 miles, left onto US41S - 1.6 miles, turn Rt. onto SW Aviation DR. (400 ft), left onto SW Aviation DR / SW Cirrus DR. (.3 miles) → on left

BUILDING INFORMATION

☒ RESIDENTIAL ☐ COMMERCIAL

Unit No.	Type of Establishment	No. of Bedrooms	Building Area Sqft	Commercial/Institutional System Design Table I, Chapter 62-6, FAC
1	inground swimming pool			
2				
3				
4				

☐ Floor/Equipment Drains ☐ Other (Specify)


SIGNATURE: Susan L. Frazee DATE: 6/5/2024

STATE OF FLORIDA
DEPARTMENT OF ENVIRONMENTAL PROTECTION
APPLICATION FOR CONSTRUCTION PERMIT

Permit Application Number 24-0474

----- PART II - SITEPLAN -----

Scale: Each block represents 10 feet and 1 inch = 40 feet.

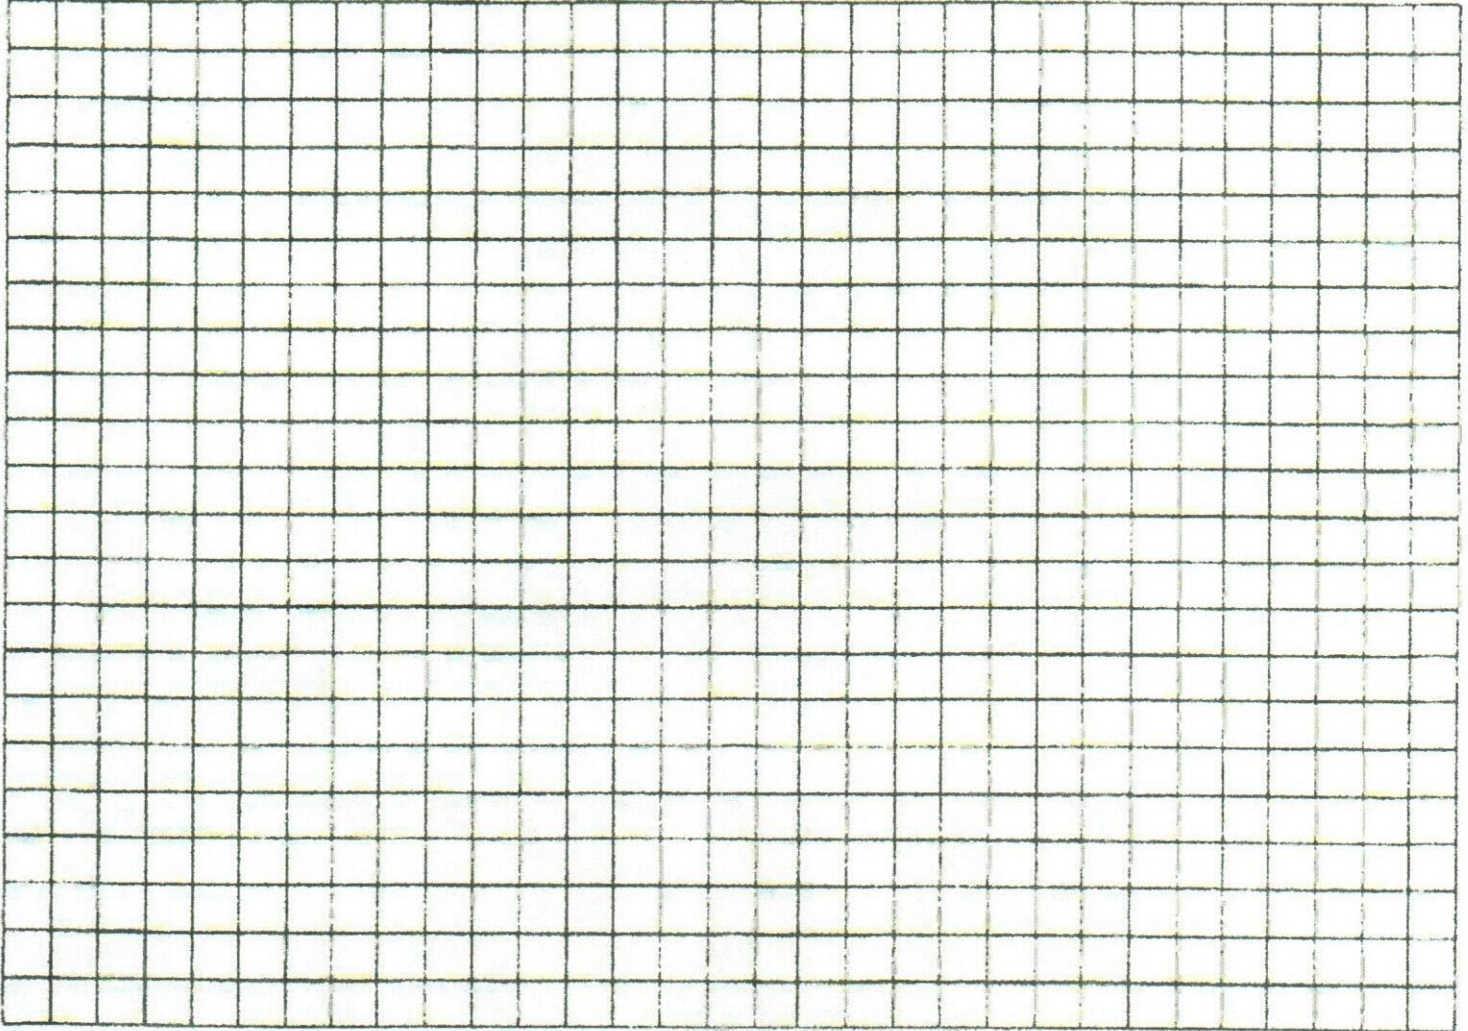

Notes: _____

see attached

Site Plan submitted by: Susan L. Frage 6/5/2024
Plan Approved X Not Approved _____ Date 6/11/24
By [Signature] Columbia County Health Department

ALL CHANGES MUST BE APPROVED BY THE COUNTY HEALTH DEPARTMENT

24-0474

Site Plan
Gonzalez

