


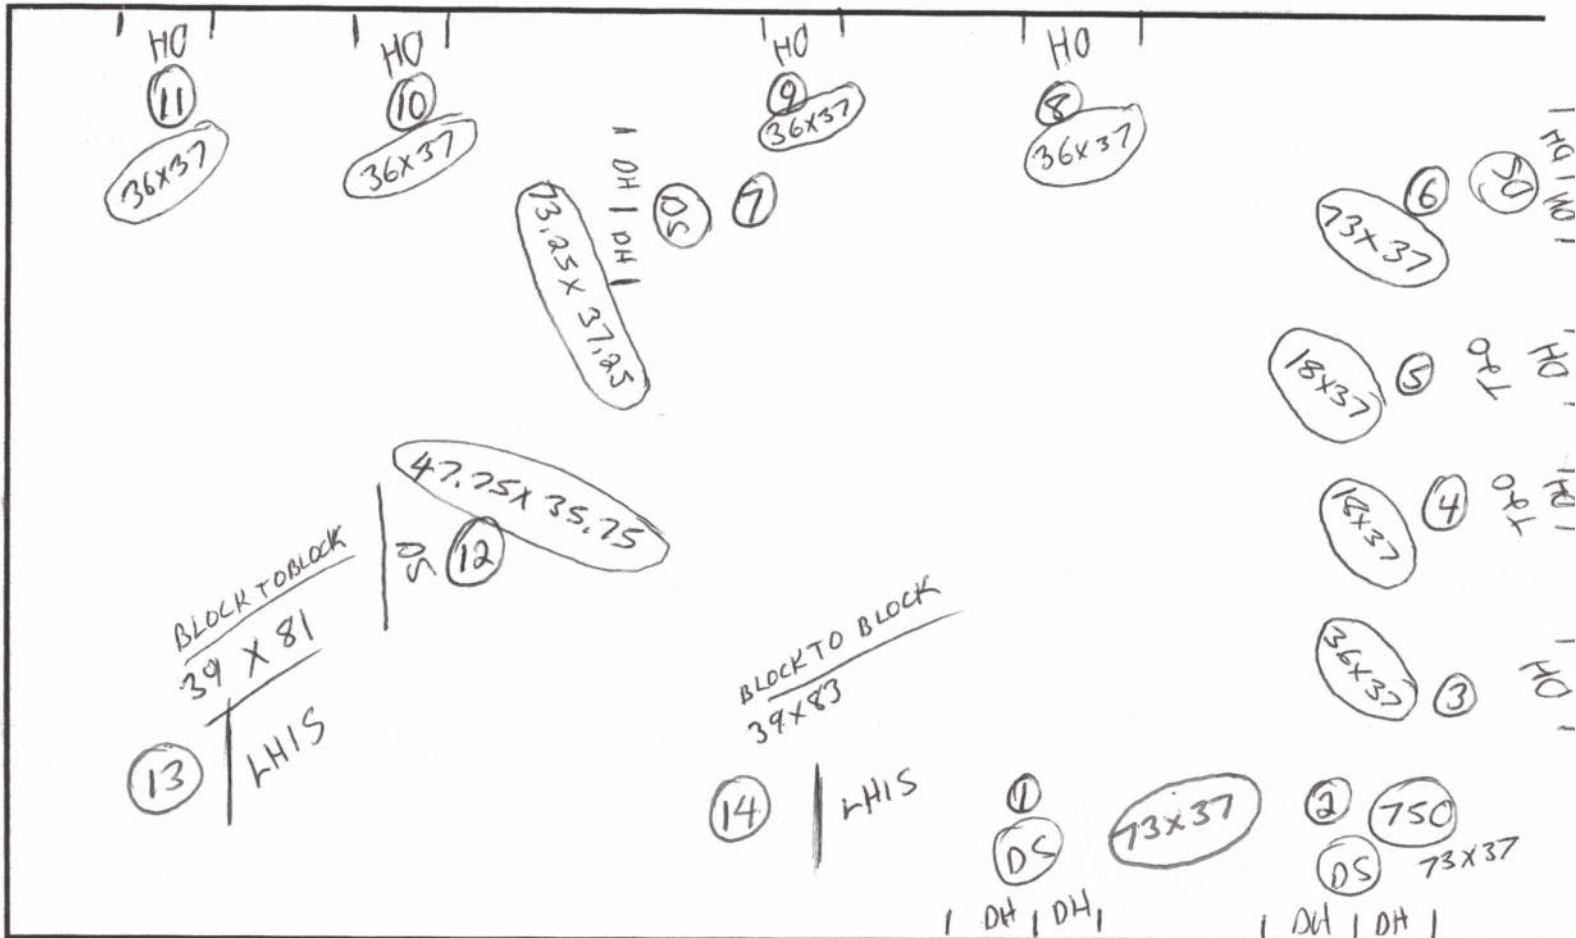

CONTRACT # _____ CUSTOMER: DONDVAN, ASHLEY # OF STORIES 1

Ext. Construction Type: BRICK / BLOCK

#	SERIES	MODEL	INT	EXT	WIDTH	HEIGHT	LEG	Mull	TEMP	OBS	GRIDS		ORIEL	SC
											STYLE	PATT.		
1	8400	DS			72.75	36.75								
2	8400	DS			72.75	36.75								
3	7700	DH			35.75	36.75								
4	7700	DH			17.75	36.75			X	X				
5	7700	DH			17.75	36.75			X	X				
6	8400	DS			72.75	36.75								
7	8400	DS			73	37								
8	7700	DH			35.75	36.75								
9	7700	DH			35.75	36.75								
10	7700	DH			35.75	36.75								
11	7700	DH			35.75	36.75								
12	8400	DS			47.50	35.50								
13	DOOR	LHIS	SOLID		39	81	BLOCK TO BLOCK							
14	DOOR	LHIS	SOLID		39	83	BLOCK TO BLOCK							