
SHEET

9

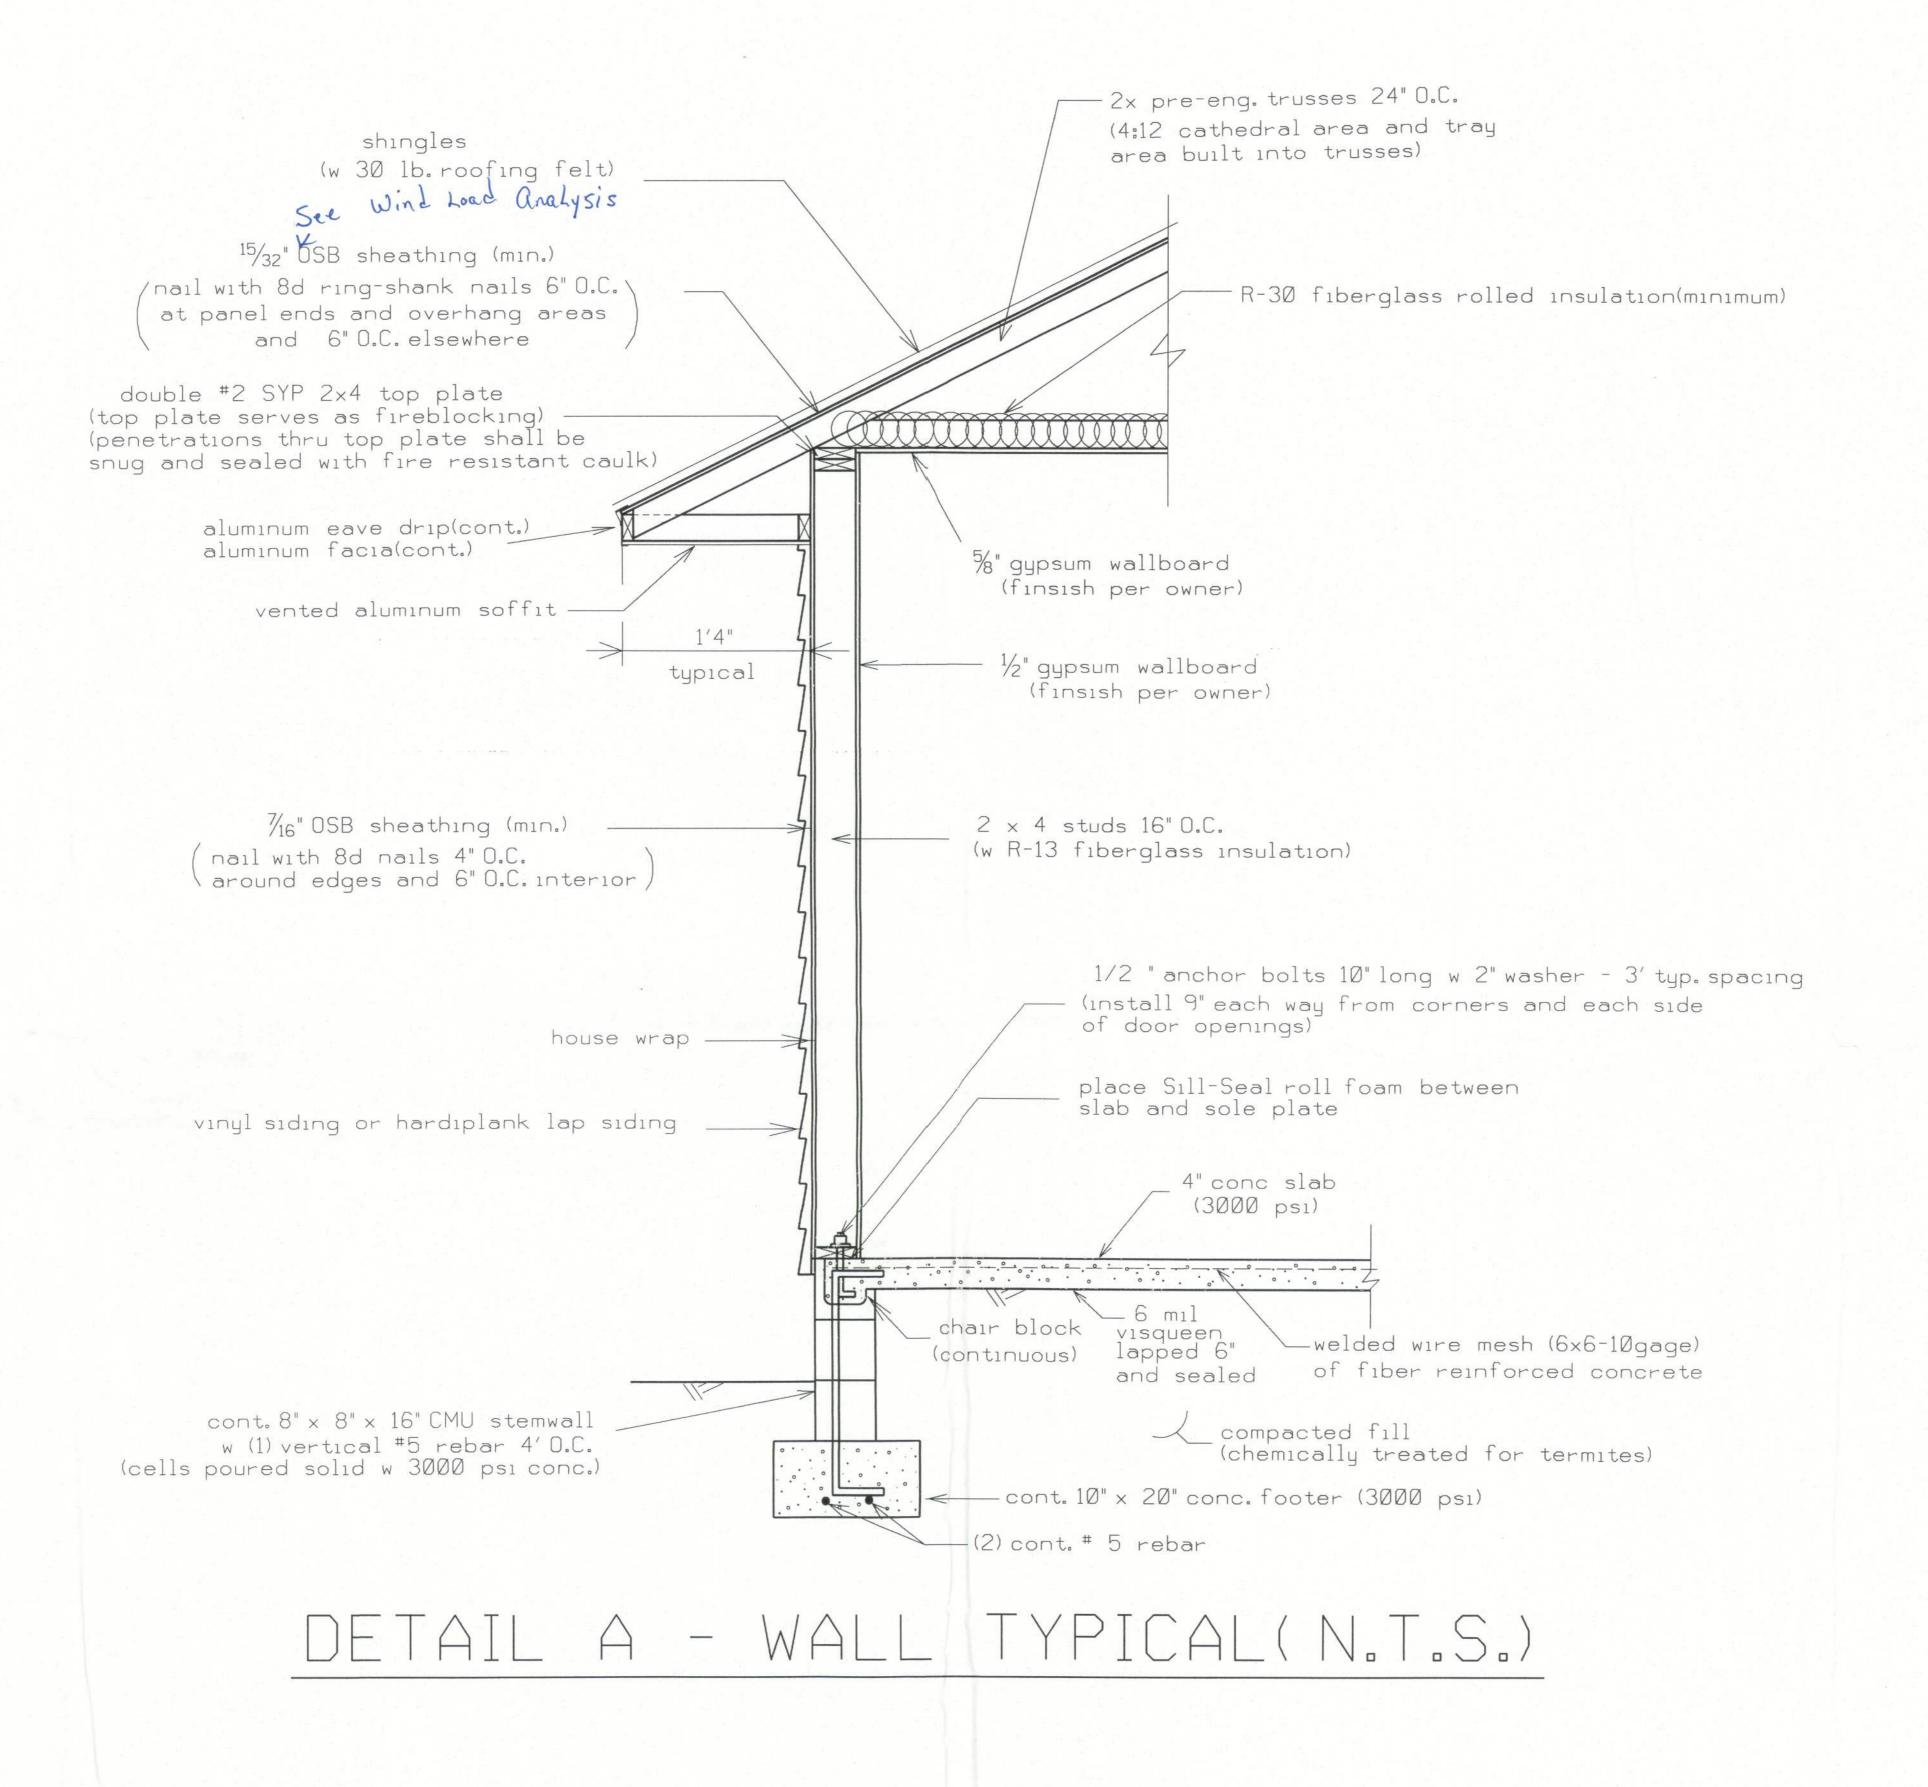

TYPICAL WALL SECTION N.T.S.

Note: Headers for windows and doors shall be 2-2x12's(#2 SYP) with ½" plywood between. Porch beam shall be 2 -2x12's(#2 SYP)with ½" plywood between.