


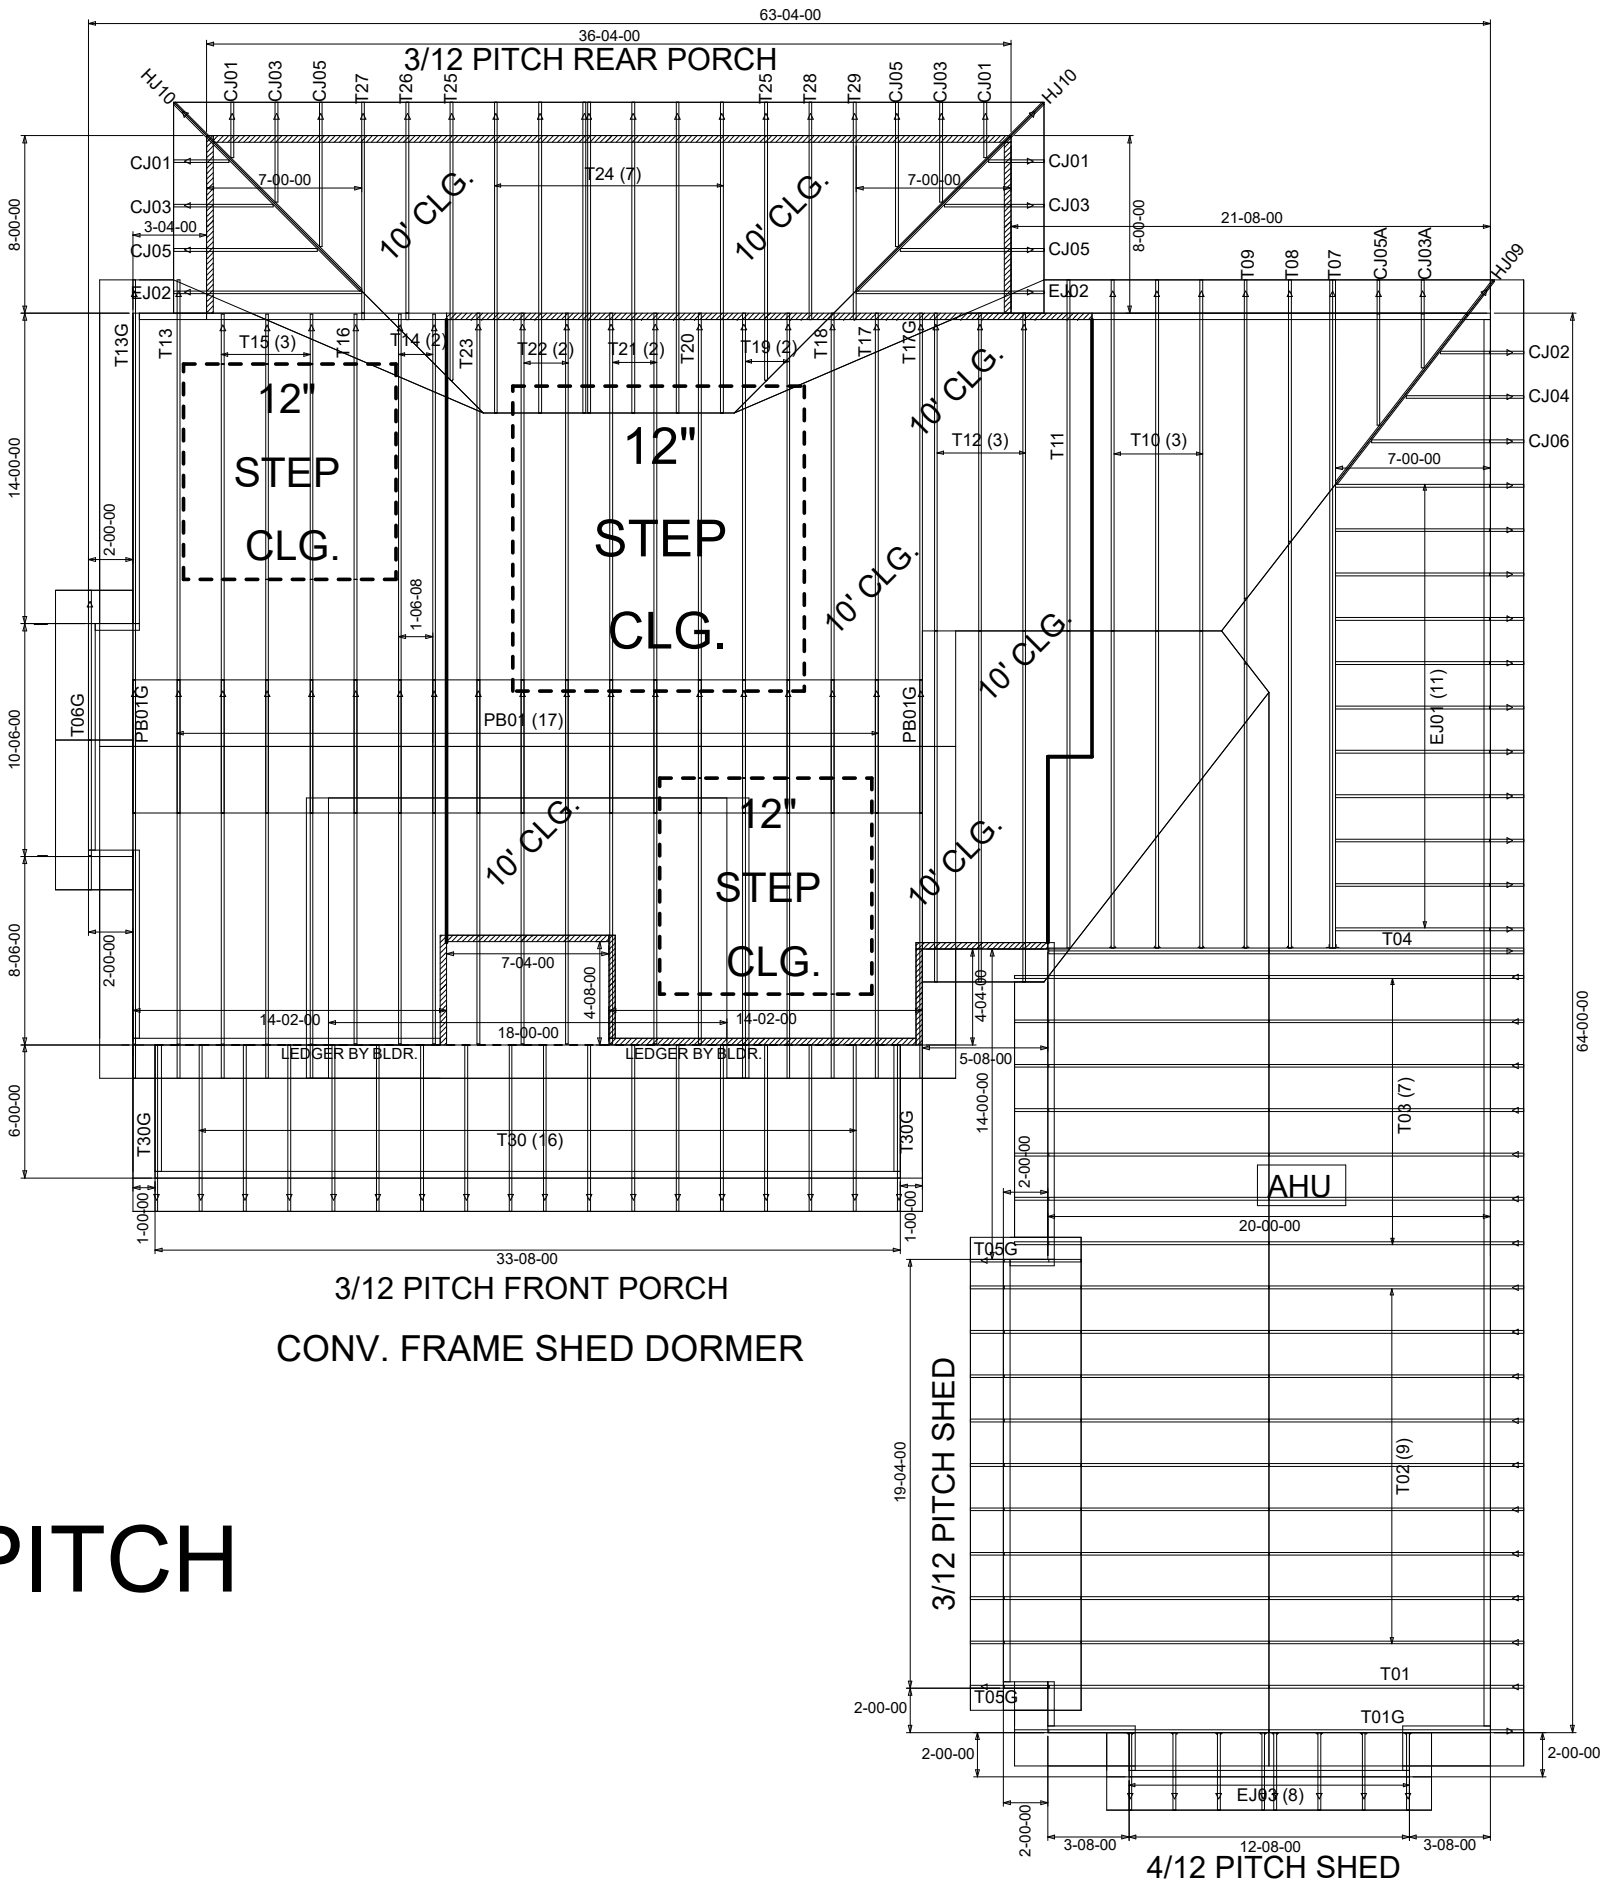

7/12-9/12 PITCH
18" O/H

BEARING HEIGHT SCHEDULE

	9' 1-1/8"
	10' 1-1/8"

- NOTES:
- 1) REFER TO HIB 91 (RECOMMENDATIONS FOR HANDLING INSTALLATION AND TEMPORARY BRACING.) REFER TO ENGINEERED DRAWINGS FOR PERMANENT BRACING REQUIRED.
 - 2) ALL TRUSSES (INCLUDING TRUSSES UNDER VALLEY FRAMING) MUST BE COMPLETELY DECKED OR REFER TO DETAIL V105 FOR ALTERNATE BRACING REQUIREMENTS.
 - 3) ALL VALLEYS ARE TO BE CONVENTIONALLY FRAMED BY BUILDER.
 - 4) ALL TRUSSES ARE DESIGNED FOR 2' o.c. MAXIMUM SPACING, UNLESS OTHERWISE NOTED.
 - 5) ALL WALLS SHOWN ON PLACEMENT PLAN ARE CONSIDERED TO BE LOAD BEARING, UNLESS OTHERWISE NOTED.
 - 6) SY42 TRUSSES MUST BE INSTALLED WITH THE TOP BEING UP.
 - 7) BEAM/HEADER/INTEL (HDR) TO BE FURNISHED BY BUILDER.

Jacksonville
PHONE: 904-772-6100 FAX: 904-772-1973

Tampa
PHONE: 813-621-9831 FAX: 813-628-8956

Lake City
PHONE: 386-755-6894 FAX: 386-755-7973

BUILDER: IC CONST.		
LEGAL ADDRESS: MCNUTT RES.		
MODEL:	Revision:	
	Rev. By:	
DATE: 11-19-20	DRAWN BY: KLH	Original Reference #: 2544205
1st Level Job#:	2nd Level Job#:	Roof Job#: 2544205

FL Approval Codes - Mitek Plates #'s 2197.2 - 2197.4, Versa-Lam #1644-R4 & BCI Joists #1392-R4