


DEKLE SITE PLAN

PARCEL # 16-45-16-03000-101

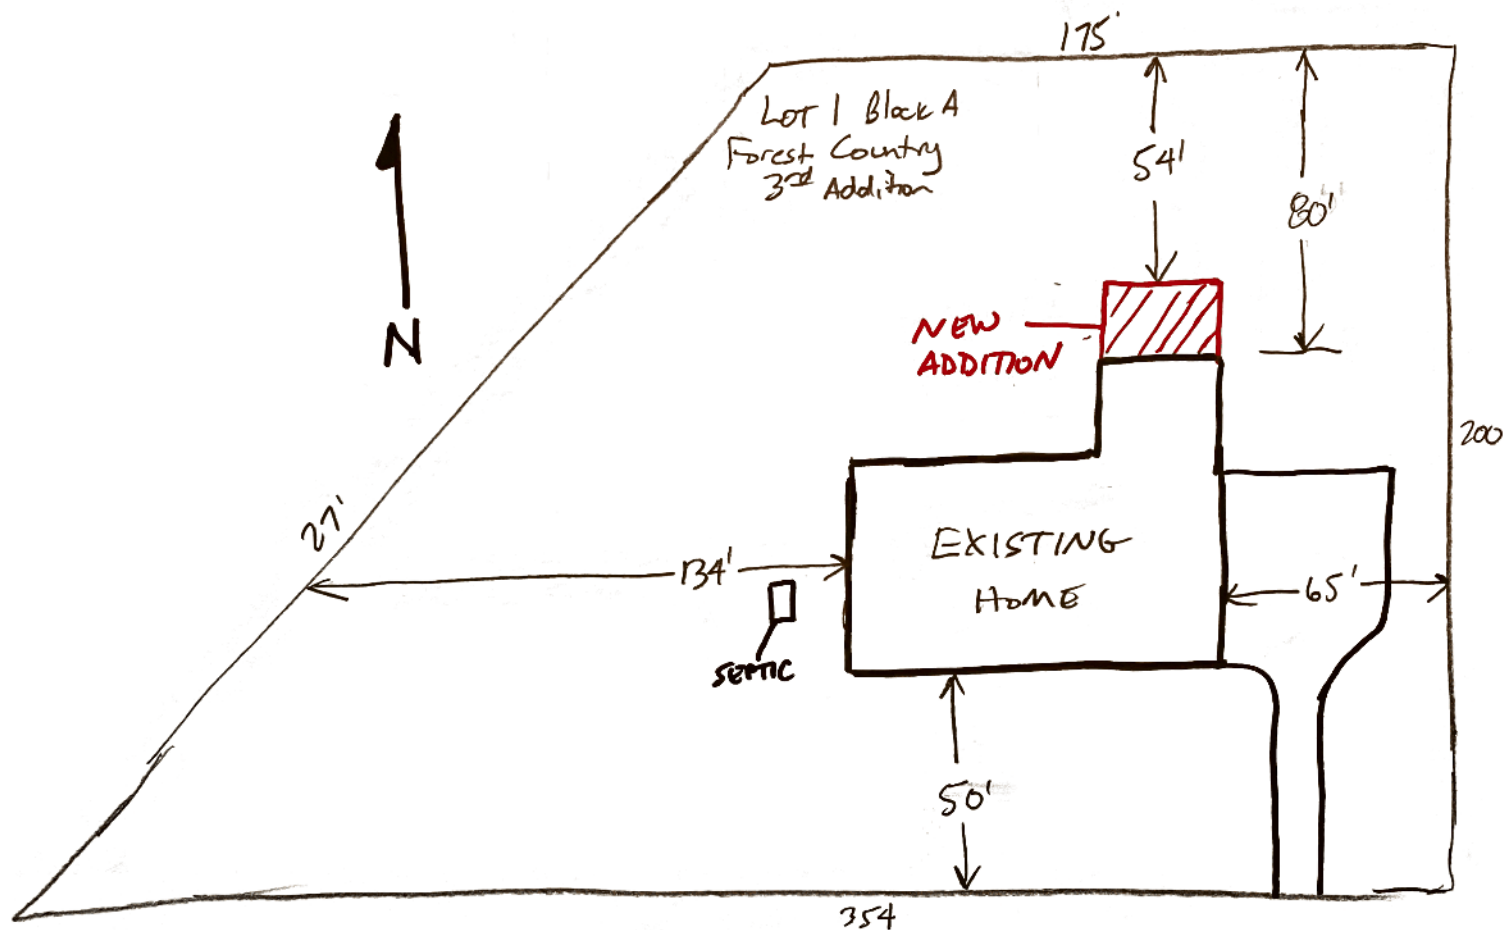

SW LOBLOLLY PLACE