

DATE 09/27/2005

Columbia County Building Permit

PERMIT

This Permit Expires One Year From the Date of Issue

000023655

APPLICANT MARY BARNETT PHONE 386.454.3301

ADDRESS 223 SW NANTCUKETT PLACE FT. WHITE FL 32038

OWNER GEORGE & MARY BARNETT PHONE 386.454.3301

ADDRESS 223 SW NANTUCKETT PLACE FT. WHITE FL 32038

CONTRACTOR VIC ETHERIDGE PHONE 386.462.7554

LOCATION OF PROPERTY 47-S TO US 27 @ CAUTION LIGHT,TR ON C-138 GO 1 1/2 TO 2
MILES TO NORMANDY DR, TR TO NANTUCKETT,TL 4TH M/H ON R.

TYPE DEVELOPMENT M/H & UTILITY ESTIMATED COST OF CONSTRUCTION .00

HEATED FLOOR AREA TOTAL AREA HEIGHT .00 STORIES

FOUNDATION WALLS ROOF PITCH FLOOR

LAND USE & ZONING A-3 MAX. HEIGHT

Minimum Set Back Requirments: STREET-FRONT 30.00 REAR 25.00 SIDE 25.00

NO. EX.D.U. 1 FLOOD ZONE X DEVELOPMENT PERMIT NO.

PARCEL ID 26-7S-16-04323-009 SUBDIVISION FAIRVIEW

LOT 9 BLOCK PHASE UNIT TOTAL ACRES 1.25

IH0000144

Culvert Permit No. Culvert Waiver Contractor's License Number Applicant/Owner/Contractor

EXISTING 05-0968-N BLK N

Driveway Connection Septic Tank Number LU & Zoning checked by Approved for Issuance New Resident

COMMENTS: 1 FOOT ABOVE ROAD

REPLACEMENT, 1 UNIT CHARGED

Check # or Cash 540

FOR BUILDING & ZONING DEPARTMENT ONLY

(footer/Slab)

Temporary Power date/app. by Foundation date/app. by Monolithic date/app. by

Under slab rough-in plumbing date/app. by Slab date/app. by Sheathing/Nailing date/app. by

Framing date/app. by Rough-in plumbing above slab and below wood floor date/app. by

Electrical rough-in date/app. by Heat & Air Duct date/app. by Peri. beam (Lintel) date/app. by

Permanent power date/app. by C.O. Final date/app. by Culvert date/app. by

M/H tie downs, blocking, electricity and plumbing date/app. by Pool date/app. by

Reconnection date/app. by Pump pole date/app. by Utility Pole date/app. by

M/H Pole date/app. by Travel Trailer date/app. by Re-roof date/app. by

BUILDING PERMIT FEE \$.00 CERTIFICATION FEE \$.00 SURCHARGE FEE \$.00

MISC. FEES \$ 200.00 ZONING CERT. FEE \$ 50.00 FIRE FEE \$ WASTE FEE \$

FLOOD ZONE DEVELOPMENT FEE \$ CULVERT FEE \$ TOTAL FEE 250.00

INSPECTORS OFFICE CLERKS OFFICE

NOTICE: IN ADDITION TO THE REQUIREMENTS OF THIS PERMIT, THERE MAY BE ADDITIONAL RESTRICTIONS APPLICABLE TO THIS PROPERTY THAT MAY BE FOUND IN THE PUBLIC RECORDS OF THIS COUNTY. AND THERE MAY BE ADDITIONAL PERMITS REQUIRED FROM OTHER GOVERNMENTAL ENTITIES SUCH AS WATER MANAGEMENT DISTRICTS, STATE AGENCIES, OR FEDERAL AGENCIES.

"WARNING TO OWNER: YOUR FAILURE TO RECORD A NOTICE OF COMMENCEMENT MAY RESULT IN YOUR PAYING TWICE FOR IMPROVEMENTS TO YOUR PROPERTY. IF YOU INTEND TO OBTAIN FINANCING, CONSULT WITH YOUR LENDER OR AN ATTORNEY BEFORE RECORDING YOUR NOTICE OF COMMENCEMENT."

This Permit Must Be Prominently Posted on Premises During Construction

PLEASE NOTIFY THE COLUMBIA COUNTY BUILDING DEPARTMENT AT LEAST 24 HOURS IN ADVANCE OF EACH INSPECTION, IN ORDER THAT IT MAY BE MADE WITHOUT DELAY OR INCONVIENCE, PHONE 758-1008. THIS PERMIT IS NOT VALID UNLESS THE WORK AUTHORIZED BY IT IS COMMENCED WITHIN 6 MONTHS AFTER ISSUANCE.

The Issuance of this Permit Does Not Waive Compliance by Permittee with Deed Restrictions.

DATE 09/27/2005

Columbia County Building Permit

PERMIT

This Permit Expires One Year From the Date of Issue

000023655

APPLICANT MARY BARNETT PHONE 386.454.3301

ADDRESS 223 SW NANTCUKETT PLACE FT. WHITE FL 32038

OWNER GEORGE & MARY BARNETT PHONE 386.454.3301

ADDRESS 223 SW NANTUCKETT PLACE FT. WHITE FL 32038

CONTRACTOR MELVIN SHEPPARD PHONE 623-2203

LOCATION OF PROPERTY 47-S TO US 27 @ CAUTION LIGHT,TR ON C-138 GO 1 1/2 TO 2
MILES TO NORMANDY DR, TR TO NANTUCKETT,TL 4TH M/H ON R.

TYPE DEVELOPMENT M/H & UTILITY ESTIMATED COST OF CONSTRUCTION .00

HEATED FLOOR AREA TOTAL AREA HEIGHT .00 STORIES

FOUNDATION WALLS ROOF PITCH FLOOR

LAND USE & ZONING A-3 MAX. HEIGHT

Minimum Set Back Requirments: STREET-FRONT 30.00 REAR 25.00 SIDE 25.00

NO. EX.D.U. 1 FLOOD ZONE X DEVELOPMENT PERMIT NO.

PARCEL ID 26-7S-16-04323-009 SUBDIVISION FAIRVIEW

LOT 9 BLOCK PHASE UNIT TOTAL ACRES 1.25

IH0000833

Culvert Permit No. Culvert Waiver Contractor's License Number Applicant/Owner/Contractor

EXISTING 05-0968-N BLK N

Driveway Connection Septic Tank Number LU & Zoning checked by Approved for Issuance New Resident

COMMENTS: 1 FOOT ABOVE ROAD

REPLACEMENT, 1 UNIT CHARGED

Check # or Cash 540

FOR BUILDING & ZONING DEPARTMENT ONLY

(footer/Slab)

Temporary Power Foundation Monolithic

Under slab rough-in plumbing Slab Sheathing/Nailing

Framing Rough-in plumbing above slab and below wood floor

Electrical rough-in Heat & Air Duct Peri. beam (Lintel)

Permanent power C.O. Final Culvert

M/H tie downs, blocking, electricity and plumbing Pool

Reconnection Pump pole Utility Pole

M/H Pole Travel Trailer Re-roof

BUILDING PERMIT FEE \$.00 CERTIFICATION FEE \$.00 SURCHARGE FEE \$.00

MISC. FEES \$ 200.00 ZONING CERT. FEE \$ 50.00 FIRE FEE \$.00 WASTE FEE \$

FLOOD DEVELOPMENT FEE \$ FLOOD ZONE FEE \$ CULVERT FEE \$ TOTAL FEE 250.00

INSPECTORS OFFICE CLERKS OFFICE

NOTICE: IN ADDITION TO THE REQUIREMENTS OF THIS PERMIT, THERE MAY BE ADDITIONAL RESTRICTIONS APPLICABLE TO THIS PROPERTY THAT MAY BE FOUND IN THE PUBLIC RECORDS OF THIS COUNTY. AND THERE MAY BE ADDITIONAL PERMITS REQUIRED FROM OTHER GOVERNMENTAL ENTITIES SUCH AS WATER MANAGEMENT DISTRICTS, STATE AGENCIES, OR FEDERAL AGENCIES.

"WARNING TO OWNER: YOUR FAILURE TO RECORD A NOTICE OF COMMENCEMENT MAY RESULT IN YOUR PAYING TWICE FOR IMPROVEMENTS TO YOUR PROPERTY. IF YOU INTEND TO OBTAIN FINANCING, CONSULT WITH YOUR LENDER OR AN ATTORNEY BEFORE RECORDING YOUR NOTICE OF COMMENCEMENT."

This Permit Must Be Prominently Posted on Premises During Construction

PLEASE NOTIFY THE COLUMBIA COUNTY BUILDING DEPARTMENT AT LEAST 24 HOURS IN ADVANCE OF EACH INSPECTION, IN ORDER THAT IT MAY BE MADE WITHOUT DELAY OR INCONVIENCE, PHONE 758-1008. THIS PERMIT IS NOT VALID UNLESS THE WORK AUTHORIZED BY IT IS COMMENCED WITHIN 6 MONTHS AFTER ISSUANCE.

The Issuance of this Permit Does Not Waive Compliance by Permittee with Deed Restrictions.

DATE 09/27/2005

Columbia County Building Permit

PERMIT

This Permit Expires One Year From the Date of Issue

000023655

APPLICANT MARY BARNETT PHONE 386.454.3301

ADDRESS 223 SW NANTCUKETT PLACE FT. WHITE FL 32038

OWNER GEORGE & MARY BARNETT PHONE 386.454.3301

ADDRESS 223 SW NANTUCKETT PLACE FT. WHITE FL 32038

CONTRACTOR MELVIN SHEPPARD PHONE 623-2203

LOCATION OF PROPERTY 47-S TO US 27 @ CAUTION LIGHT,TR ON C-138 GO 1 1/2 TO 2
MILES TO NORMANDY DR, TR TO NANTUCKETT,TL 4TH M/H ON R.

TYPE DEVELOPMENT M/H & UTILITY ESTIMATED COST OF CONSTRUCTION .00

HEATED FLOOR AREA TOTAL AREA HEIGHT .00 STORIES

FOUNDATION WALLS ROOF PITCH FLOOR

LAND USE & ZONING A-3 MAX. HEIGHT

Minimum Set Back Requirments: STREET-FRONT 30.00 REAR 25.00 SIDE 25.00

NO. EX.D.U. 1 FLOOD ZONE X DEVELOPMENT PERMIT NO.

PARCEL ID 26-7S-16-04323-009 SUBDIVISION FAIRVIEW

LOT 9 BLOCK PHASE UNIT TOTAL ACRES 1.25

IH0000833

Culvert Permit No. Culvert Waiver Contractor's License Number Applicant/Owner/Contractor

EXISTING 05-0968-N BLK N

Driveway Connection Septic Tank Number LU & Zoning checked by Approved for Issuance New Resident

COMMENTS: 1 FOOT ABOVE ROAD
REPLACEMENT, 1 UNIT CHARGED

Check # or Cash 540

FOR BUILDING & ZONING DEPARTMENT ONLY

(footer/Slab)

Temporary Power Foundation Monolithic date/app. by date/app. by date/app. by

Under slab rough-in plumbing Slab Sheathing/Nailing date/app. by date/app. by date/app. by

Framing Rough-in plumbing above slab and below wood floor date/app. by date/app. by

Electrical rough-in Heat & Air Duct Peri. beam (Lintel) date/app. by date/app. by date/app. by

Permanent power C.O. Final Culvert date/app. by date/app. by date/app. by

M/H tie downs, blocking, electricity and plumbing Pool date/app. by date/app. by

Reconnection Pump pole Utility Pole date/app. by date/app. by date/app. by

M/H Pole Travel Trailer Re-roof date/app. by date/app. by date/app. by

BUILDING PERMIT FEE \$.00 CERTIFICATION FEE \$.00 SURCHARGE FEE \$.00

MISC. FEES \$ 200.00 ZONING CERT. FEE \$ 50.00 FIRE FEE \$.00 WASTE FEE \$

FLOOD DEVELOPMENT FEE \$ FLOOD ZONE FEES \$ CULVERT FEE \$ TOTAL FEE 250.00

INSPECTORS OFFICE CLERKS OFFICE

NOTICE: IN ADDITION TO THE REQUIREMENTS OF THIS PERMIT, THERE MAY BE ADDITIONAL RESTRICTIONS APPLICABLE TO THIS PROPERTY THAT MAY BE FOUND IN THE PUBLIC RECORDS OF THIS COUNTY. AND THERE MAY BE ADDITIONAL PERMITS REQUIRED FROM OTHER GOVERNMENTAL ENTITIES SUCH AS WATER MANAGEMENT DISTRICTS, STATE AGENCIES, OR FEDERAL AGENCIES.

"WARNING TO OWNER: YOUR FAILURE TO RECORD A NOTICE OF COMMENCEMENT MAY RESULT IN YOUR PAYING TWICE FOR IMPROVEMENTS TO YOUR PROPERTY. IF YOU INTEND TO OBTAIN FINANCING, CONSULT WITH YOUR LENDER OR AN ATTORNEY BEFORE RECORDING YOUR NOTICE OF COMMENCEMENT."

This Permit Must Be Prominently Posted on Premises During Construction

PLEASE NOTIFY THE COLUMBIA COUNTY BUILDING DEPARTMENT AT LEAST 24 HOURS IN ADVANCE OF EACH INSPECTION, IN ORDER THAT IT MAY BE MADE WITHOUT DELAY OR INCONVENIENCE, PHONE 758-1008. THIS PERMIT IS NOT VALID UNLESS THE WORK AUTHORIZED BY IT IS COMMENCED WITHIN 6 MONTHS AFTER ISSUANCE.

The Issuance of this Permit Does Not Waive Compliance by Permittee with Deed Restrictions.

BE IN AT 10:00 AM

left message
9/26/05

PERMIT APPLICATION / MANUFACTURED HOME INSTALLATION APPLICATION

For Office Use Only

(Revised 6-23-05)

Zoning Official

BK 26055

Building Official

DA JH 9205

AP# 0509-56

Date Received 9-19-05

By LH

Permit # 23655

Flood Zone X

Development Permit N/A

Zoning A-3

Land Use Plan Map Category A-3

Comments

EH

Ck# 540

FEMA Map#

Elevation

Finished Floor

River

In Floodway

☒ Site Plan with Setbacks Shown ☒ EH Signed Site Plan ☐ EH Release ☐ Well letter ☒ Existing well

☒ Copy of Recorded Deed or Affidavit from land owner ☒ Letter of Authorization from installer

Computer Printout

Pre Insp Sheet included

- Property ID # 26-75-16-04323-009 Must have a copy of the property deed
- New Mobile Home _____ Used Mobile Home yes Year 1998
- Applicant George OR MARY Barnett Phone # 386-454-3301 call# 352-258-2402
- Address 223 SW NANTUCKET PL.
- Name of Property Owner George AND MARY Barnett Phone# 386-454-3301
- 911 Address 223 SW NANTUCKET PL. Fort White, FLA, 32038
- Circle the correct power company - FL Power & Light - Clay Electric
(Circle One) - Suwannee Valley Electric - Progress Energy
- Name of Owner of Mobile Home George OR Mary Barnett Phone # 386-454-3301
- Address 223 SW NANTUCKET PL. Fort White FLA 32038
- Relationship to Property Owner SELF
- Current Number of Dwellings on Property 1
- Lot Size APP 180' X 300' Total Acreage 1 1/4 ACRES
- Do you : Have an Existing Drive or need a Culvert Permit or a Culvert Waiver (Circle one)
- Is this Mobile Home Replacing an Existing Mobile Home YES (Assessments pd)
- Driving Directions to the Property Go South on Hwy 27 From Fort white AT THE CAUTION LIGHT TURN RIGHT ON C-138 GO 1 1/2-2 miles TO NORMANDY DR. TURN RIGHT GO TO 1ST STREET TURN LEFT ON NANTUCKET PL 4TH mobile HOME ON Right.
- Name of Licensed Dealer/Installer Melvin Sheppard Phone # 386 462 7554
- Installers Address Box 3266 High Springs, FL 32655
- License Number 111000144 Installation Decal # 257366
259796

OCT 11, 2005

THIS LETTER IS TO LET EVERYONE
KNOW VIC ETHERIDGE (AAA mobile Home TRANSPORT)
QUIT AND THEN I FIRED HIM FROM FINISHING
THE JOB OF SET UP & INSTALLATION OF my
mobile Home AT 223 SW NANTUCKET PL
FORT WHITE FLA. ON SATURDAY OCT. 8.

I ~~KNOW~~ HIRED Melvin's mobile Home INSTALLERS.
TO FINISH THE JOB.

Thank you.
mex C. B.



LETTER OF AUTHORIZATION

Date: OCT 11, 2005

Columbia County Building Department
P.O. Box 1529
Lake City, FL 32056

I Robert Sheppard, License No. #0000833 do hereby

Authorize MARY BARNETT to pull and sign permits on my
behalf.

Sincerely,

Robert Sheppard


Sworn to and subscribed before me this 11th day of Oct, 2005

Notary Public: Gale Tedder

My commission expires: _____

Personally Known _____

Produced Valid Identification: _____

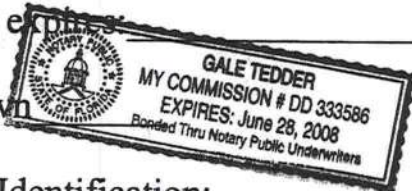

PERMIT WORKSHEET

AD 10-11-05

Page 1 of 4

PERMIT NUMBER

23655

Installer

Robert Shepard

License #

0000835

Address of home being installed

223 SE Marquette Lane

Manufacturer

Fleetwood

Length x width

24x48

NOTE:

if home is a single wide fill out one half of the blocking plan
if home is a triple or quad wide sketch in remainder of home

I understand Lateral Arm Systems cannot be used on any home (new or used)
where the sidewall ties exceed 5 ft 4 in.

Installer's initials

KS

PIER SPACING TABLE FOR USED HOMES

Load bearing capacity (sq in)	Footer size (sq in)	16" x 16" (256)	18 1/2" x 18 1/2" (342)	20" x 20" (400)	22" x 22" (484)	24" x 24" (576)	26" x 26" (676)
1000 psf	3'	4'	5'	6'	7'	8'	8'
1500 psf	4' 6"	6'	7'	8'	9'	10'	10'
2000 psf	6'	8'	9'	10'	11'	12'	12'
2500 psf	7' 6"	8'	9'	10'	11'	12'	12'
3000 psf	8'	8'	9'	10'	11'	12'	12'
3500 psf	8'	8'	9'	10'	11'	12'	12'

* Interpolated from Rule 15C-1 pier spacing table.

PIER PAD SIZES

I-beam pier pad size

17x22

Perimeter pier pad size

17x22

Other pier pad sizes (required by the mfg.)

17x22

Draw the approximate locations of marriage wall openings 4 foot or greater. Use this symbol to show the piers.



List all marriage wall openings greater than 4 foot and their pier pad sizes below.

Opening

Pier pad size

4 ft

5 ft

FRAME TIES

TEDOWN COMPONENTS

Longitudinal Stabilizing Device (LSD)

Manufacturer

Longitudinal Stabilizing Device w/ Lateral Arms

Manufacturer

Oliver

OTHER TIES

Number

Sidewall


Longitudinal

Marriage wall

Shearwall

4

5

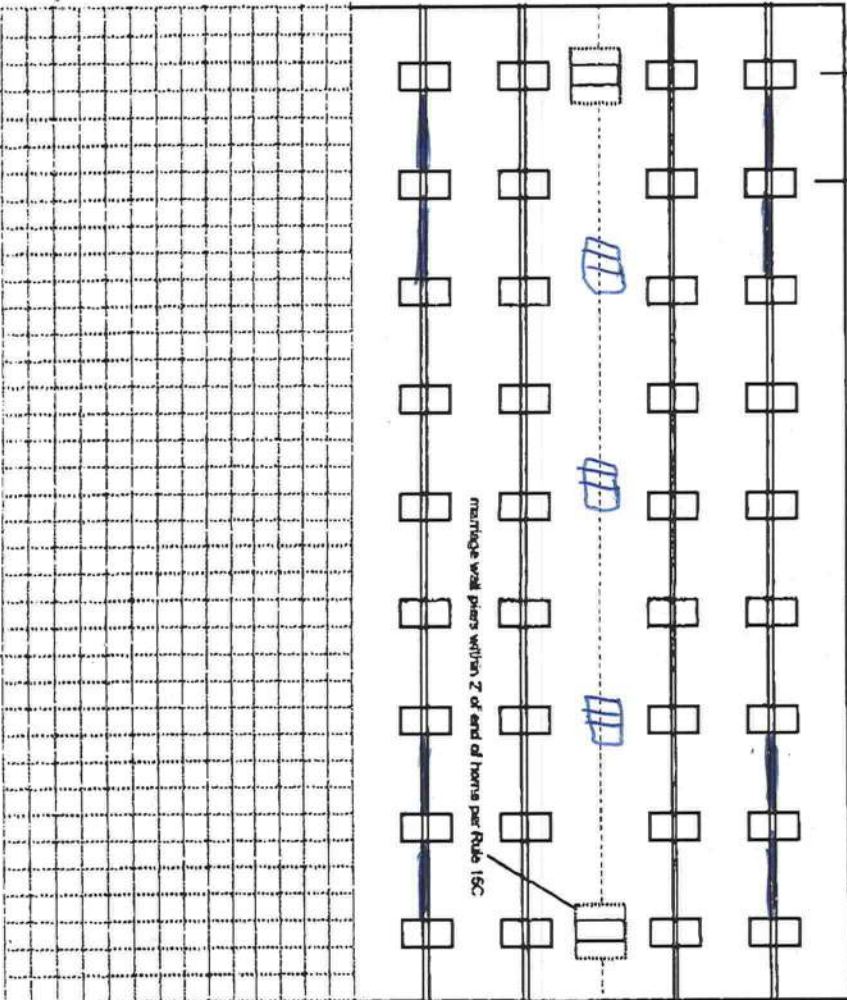

PERMIT NUMBER

PERMIT WORKSHEET

POCKET PENETROMETER TEST

The pocket penetrometer tests are rounded down to 1500 psf or check here to declare 1000 lb. soil without testing.

X 1600

X 1600

X 1600

POCKET PENETROMETER TESTING METHOD

1. Test the perimeter of the home at 6 locations.
2. Take the reading at the depth of the footer.
3. Using 500 lb. increments, take the lowest reading and round down to that increment.

X 1600

X 1600

X 1600

TORQUE PROBE TEST

The results of the torque probe test is inch pounds or check here if you are declaring 5 anchors without testing. A test showing 275 inch pounds or less will require 4 foot anchors.

Note: A state approved lateral arm system is being used and 4 ft. anchors are allowed at the sidewall locations. 1 undersland 5 ft. anchors are required at all centerline locations where the torque test reading is 275 or less and where the mobile home manufacturer may requires anchors with 4000 lb holding capacity.

Installer's Initials

ALL TESTS MUST BE PERFORMED BY A LICENSED INSTALLER

Installer Name

Robert Sheppard

Date Tested

10-10-05

Electrical

Connect electrical conductors between multi-wide units, but not to the main power source. This includes the bonding wire between multi-wide units. Pg. 29

Plumbing

Connect all sewer drains to an existing sewer tap or septic tank. Pg. 28

Connect all potable water supply piping to an existing water meter, water tap, or other independent water supply systems. Pg. 28

Site Preparation

Debris and organic material removed ☒ Swale ☒ Pad ☐ Other ☐

Fastening multi-wide units

Floor: Type Fastener: 1/2" x 3" Screws Length: 5" Spacing: 16"
 Wall: Type Fastener: 1/2" x 3" Screws Length: 6" Spacing: 16"
 Roof: Type Fastener: 1/2" x 3" Screws Length: 6" Spacing: 16"
 For used homes a min. 30 gauge, 8" wide, galvanized metal strip will be centered over the peak of the roof and fastened with galv. roofing nails at 2" on center on both sides of the centerline.

Gasket (weatherproofing requirement)

I understand a properly installed gasket is a requirement of all new and used homes and that condensation, mold, mildew and buckled marriage walls are a result of a poorly installed or no gasket being installed. I understand a strip of tape will not serve as a gasket.

Installer's Initials

MS

Type gasket Form
 Pg. 29

Installed:

Between Floors Yes ☒
 Between Walls Yes ☒
 Bottom of ridgebeam Yes ☒

Weatherproofing

The bottomboard will be repaired and/or taped. Yes ☒ Pg. 28
 Siding on units is installed to manufacturer's specifications. Yes ☒
 Fireplace chimney installed so as not to allow intrusion of rain water. Yes ☒

Miscellaneous

Skirting to be installed. Yes ☒ No ☐
 Dryer vent installed outside of skirting. Yes ☒ N/A
 Range downflow vent installed outside of skirting. Yes ☒ N/A
 Drain lines supported at 4 foot intervals. Yes ☒
 Electrical crossovers protected. Yes ☒

Other:

Installer verifies all information given with this permit worksheet is accurate and true based on the

manufacturer's installation instructions and or Rule 15C-1 & 2

Installer Signature

Robert Sheppard

Date

10-11-05

AAA
MOBILE HOME TRANSPORT

Phone (352) 372-1366

Home (386) 462-7554

Mobile (352) 316-0953

State Lic# IH0000144

Vic Etheridge

Owner/Operator

DATE 9-15-05

NAME OF LICENSE HOLDER

Vic Etheridge

LICENSE CERTIFICATE #

TH0000144

THE FOLLOWING PERSON(S) ARE AUTHORIZED TO SIGN FOR PERMITS FOR THE ABOVE
REFERENCED LICENSE HOLDER

NAME(S) : PLEASE PRINT

SIGNATURES:

RELATIONSHIP

George OR MARY BARNETT		CUSTOMER

Authorization forms are good 12 months of dated form. (Unless otherwise specified if less than 12 months)

The foregoing instrument was acknowledged before me this 16th day of September, 2005

by _____ who is personally known to me or has produced

Identification Type of Identification _____ # _____

Signature of License Holder

[Signature]


Signature of Notary

Deborah G. Morrison


Commission # & Seal/Stamp: DD171205

Applicant shall provide layout from manufacturer specific to the model installed. This form may be used if the layout from the manufacturer is not available.

SINGLE WIDE MOBILE HOME

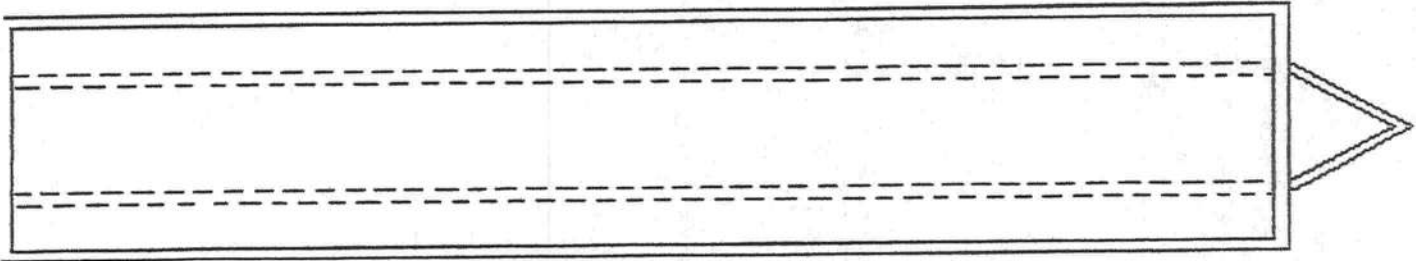


DOUBLE WIDE MOBILE HOME

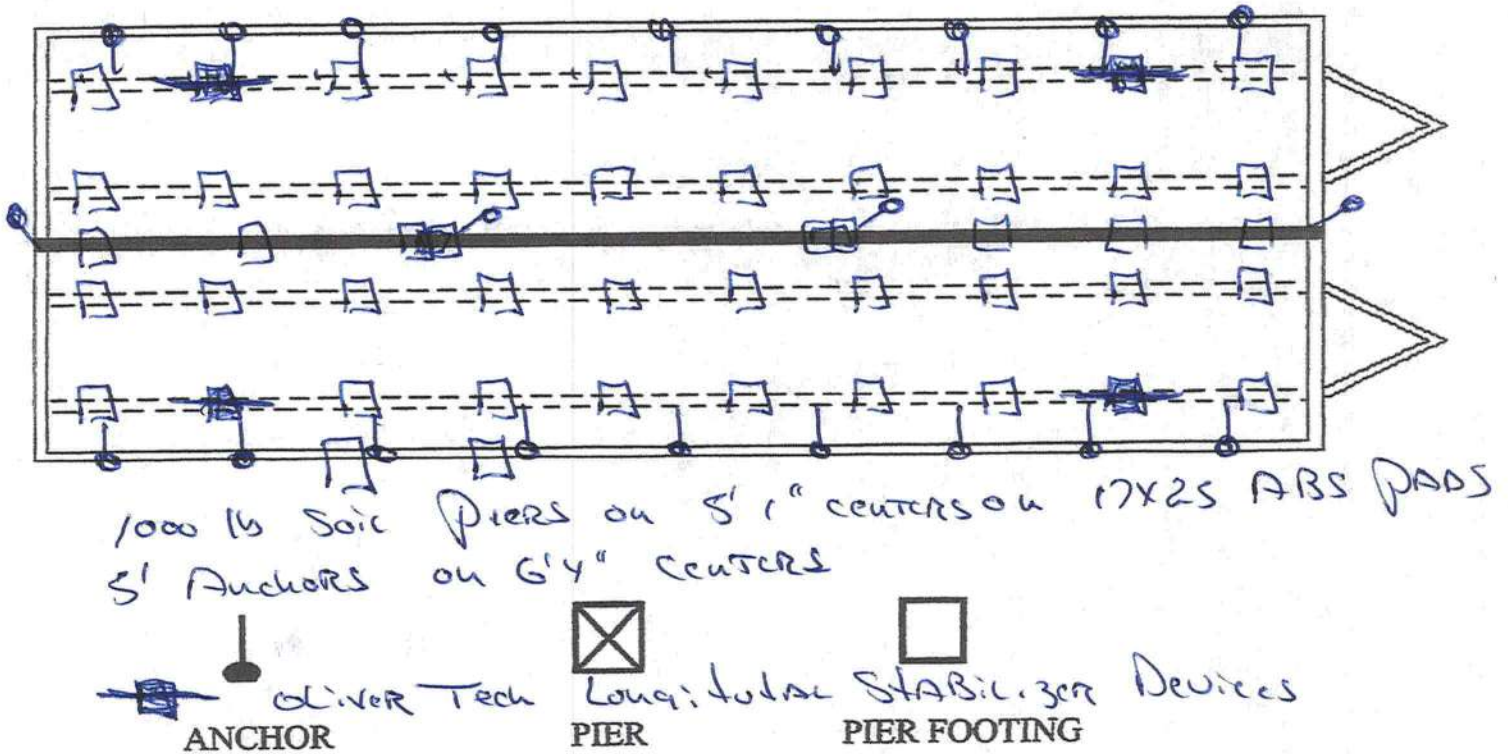


Show all pier (with size of piers & pads) and anchor location, with maximum spacing and distance from end walls, as required in the manufacturer's specifications. Any special pier footing required (over 16 x 16 inches) shall be noted separately with required dimensions per the manufacturer's specifications. To determine footing size and spacing, a soil bearing capacity test shall be used. Pier footings to be poured-in-place, whether required by manufacturer's specifications or by preference, must be inspected by the Building Department prior to pouring.

SITE PLAN EXAMPLE / WORKSHEET

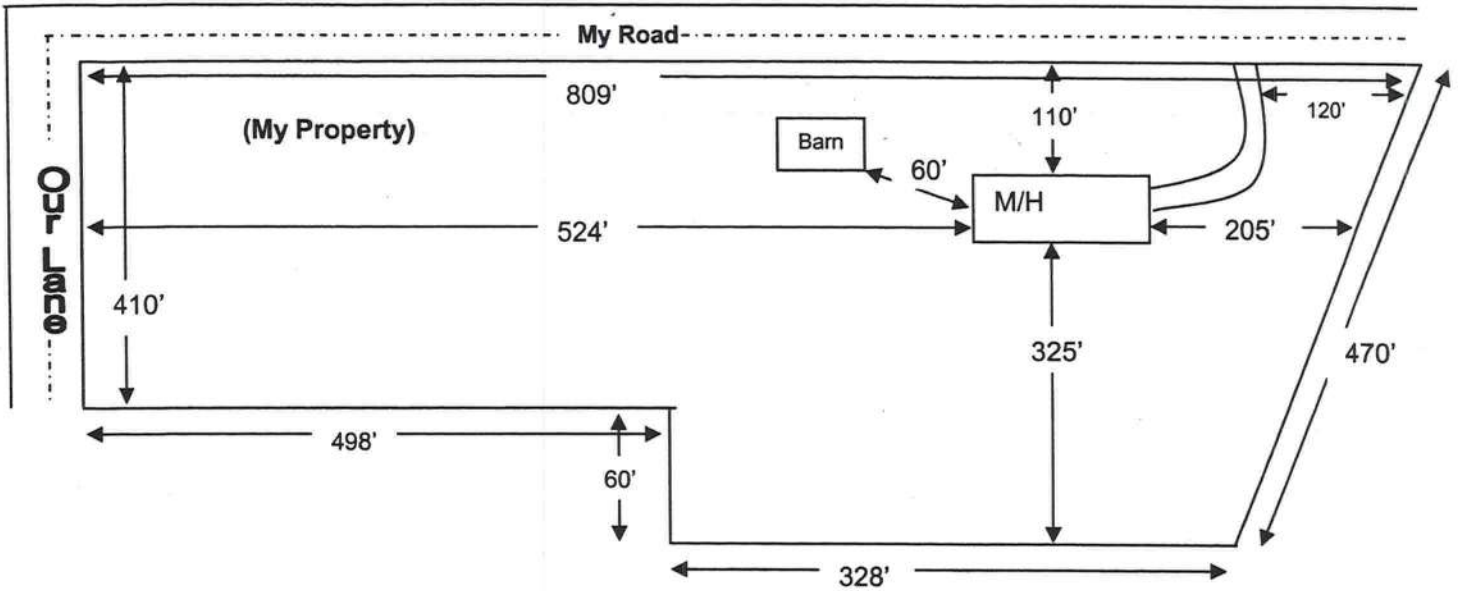

Use this example to draw your own site plan. Show all existing buildings and any other homes on this property and show the distances between them, Also show where the roads or roads are around the property. This site plan can also be used for the 911 Addressing department if you include the distance from the driveway to the nearest property line.

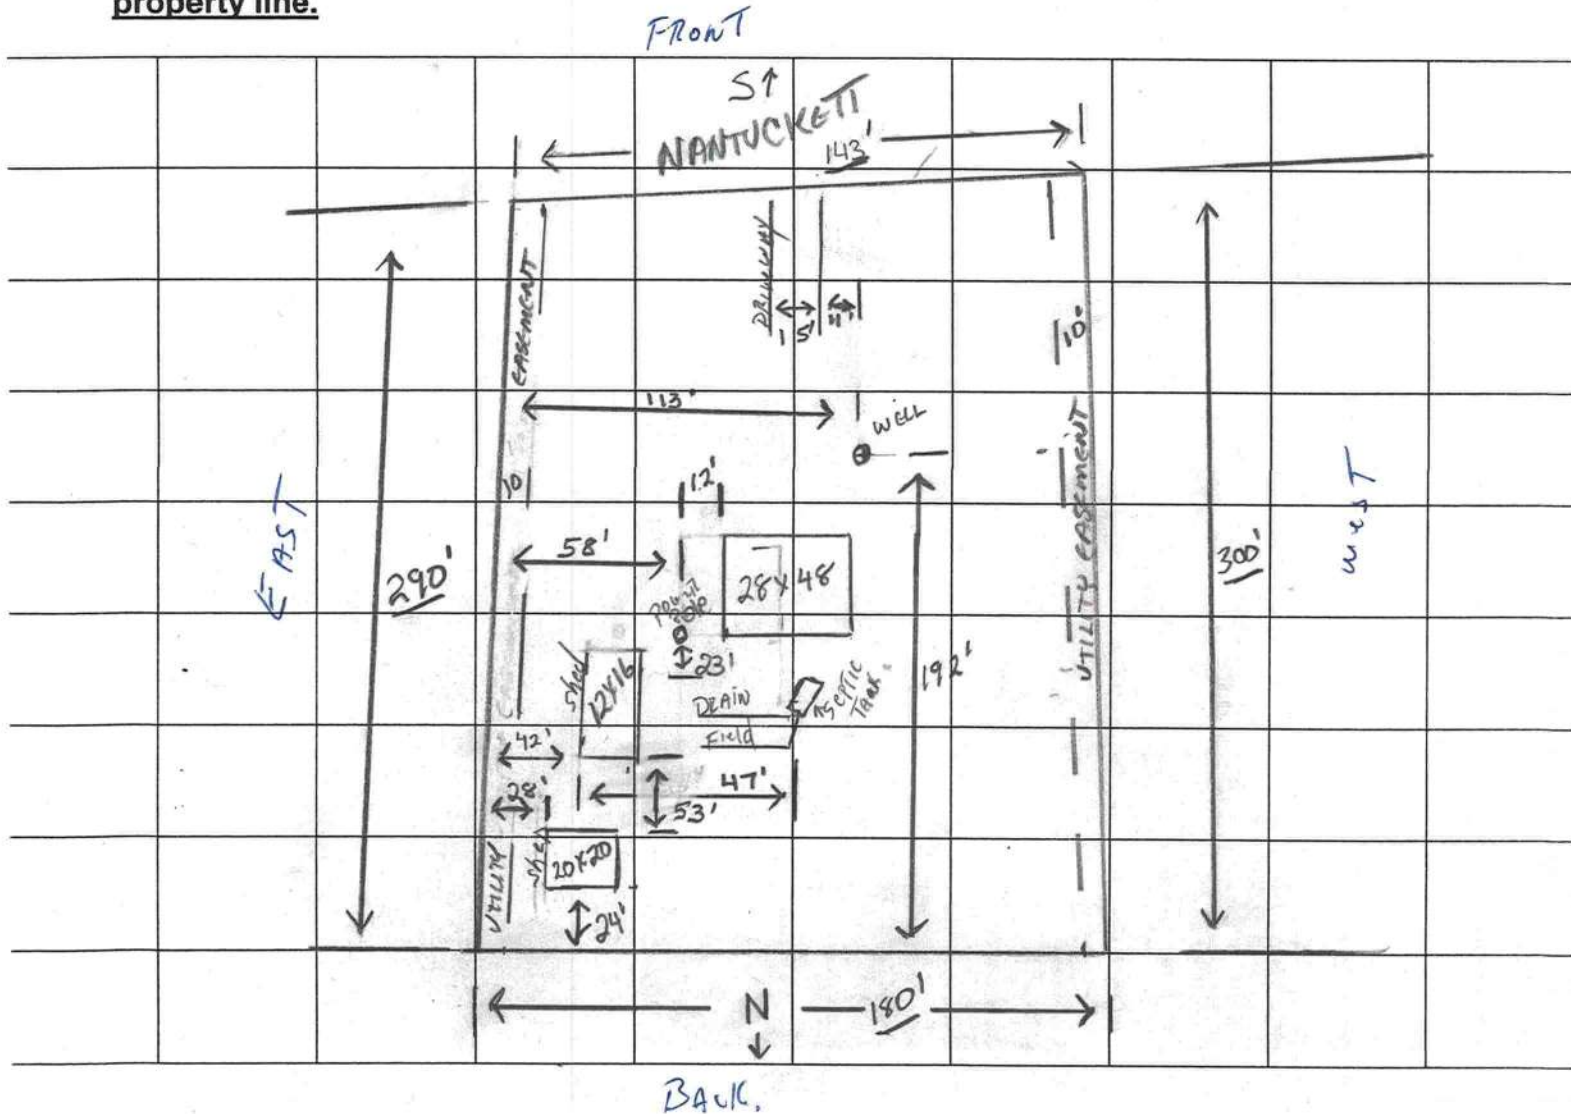

@ CAM112M01	S	CamaUSA Appraisal System		Columbia County
9/06/2005 12:38		Legal Description Maintenance	12000	Land 002 *
Year T Property		Sel		AG 000
2005, R 26-7S-16-04323-009,			3640	Bldg 001 *
			720	Xfea 001
HX		223 NANTUCKETT PL SW FT WHITE	16360	TOTAL B*
		BARNETT GEORGE W & MARY		

1	LOT 9 FAIRVIEW ESTATES S/D.	ORB 444-193, 656-011, 685-147,	2
3	816-1980		4
5			6
7			8
9			10
11			12
13			14
15			16
17			18
19			20
21			22
23			24
25			26
27			28

Mnt 2/05/1996 TERR

F1=Task F3=Exit F4=Prompt F10=GoTo PgUp/PgDn F24=More

CODE ENFORCEMENT
COLUMBIA COUNTY, FLORIDA
PRELIMINARY MOBILE HOME INSPECTION REPORT

DATE RECEIVED _____ BY _____ IS THE M/H ON THE PROPERTY WHERE THE PERMIT WILL BE ISSUED? _____

OWNERS NAME George & Mary Barnett PHONE 386-454-3301 CELL 352-258-2402

ADDRESS 223 SW NANTUCKET PL.

MOBILE HOME PARK _____ SUBDIVISION ✓

DRIVING DIRECTIONS TO MOBILE HOME Take Hwy 27 (S) From High Springs TO 94th STREET go Right TO 261st ST. go Right go TO END LAST mobile Home on Right

MOBILE HOME INSTALLER Vic Ethelridge PHONE 386-462-7554 CELL 352-283-1510

MOBILE HOME INFORMATION

MAKE Fleetwood YEAR 98 SIZE 28 X 48 COLOR white

SERIAL No. GAFLV34A26915-CE23

WIND ZONE II Must be wind zone II or higher NO WIND ZONE I ALLOWED

INTERIOR:

INSPECTION STANDARDS

(P or F) - P= PASS F= FAILED

P SMOKE DETECTOR (✓) OPERATIONAL () MISSING

P FLOORS (✓) SOLID () WEAK () HOLES DAMAGED LOCATION _____

P DOORS (✓) OPERABLE () DAMAGED

P WALLS (✓) SOLID () STRUCTURALLY UNSOUND

P WINDOWS (✓) OPERABLE () INOPERABLE

P PLUMBING FIXTURES (✓) OPERABLE () INOPERABLE () MISSING

P CEILING (✓) SOLID () HOLES () LEAKS APPARENT

P ELECTRICAL (FIXTURES/OUTLETS) (✓) OPERABLE () EXPOSED WIRING () OUTLET COVERS MISSING () LIGHT FIXTURES MISSING

EXTERIOR:

P WALLS / SIDING () LOOSE SIDING () STRUCTURALLY UNSOUND () NOT WEATHERTIGHT () NEEDS CLEANING

P WINDOWS (✓) CRACKED/ BROKEN GLASS () SCREENS MISSING (✓) WEATHERTIGHT

P ROOF (✓) APPEARS SOLID () DAMAGED

STATUS:

APPROVED _____ WITH CONDITIONS: _____

NOT APPROVED _____ NEED REINSPECTION FOR FOLLOWING CONDITIONS _____

COMPANY NAME AAA Mobile Home Transport LICENSE # 110000144

SIGNATURE Vic Ethelridge PRINT NAME Vic Ethelridge ID NUMBER _____ DATE 9-15-05

ONLY THE ACTUAL LICENSE HOLDER OR A BUILDING INSPECTOR CAN SIGN THIS FORM



STATE OF FLORIDA
DEPARTMENT OF HEALTH

APPLICATION FOR ONSITE SEWAGE DISPOSAL SYSTEM CONSTRUCTION PERMIT


Permit Application Number

05-8968E

George

PART II - SITE PLAN

Scale: Each block represents 5 feet and 1 inch = 50 feet.

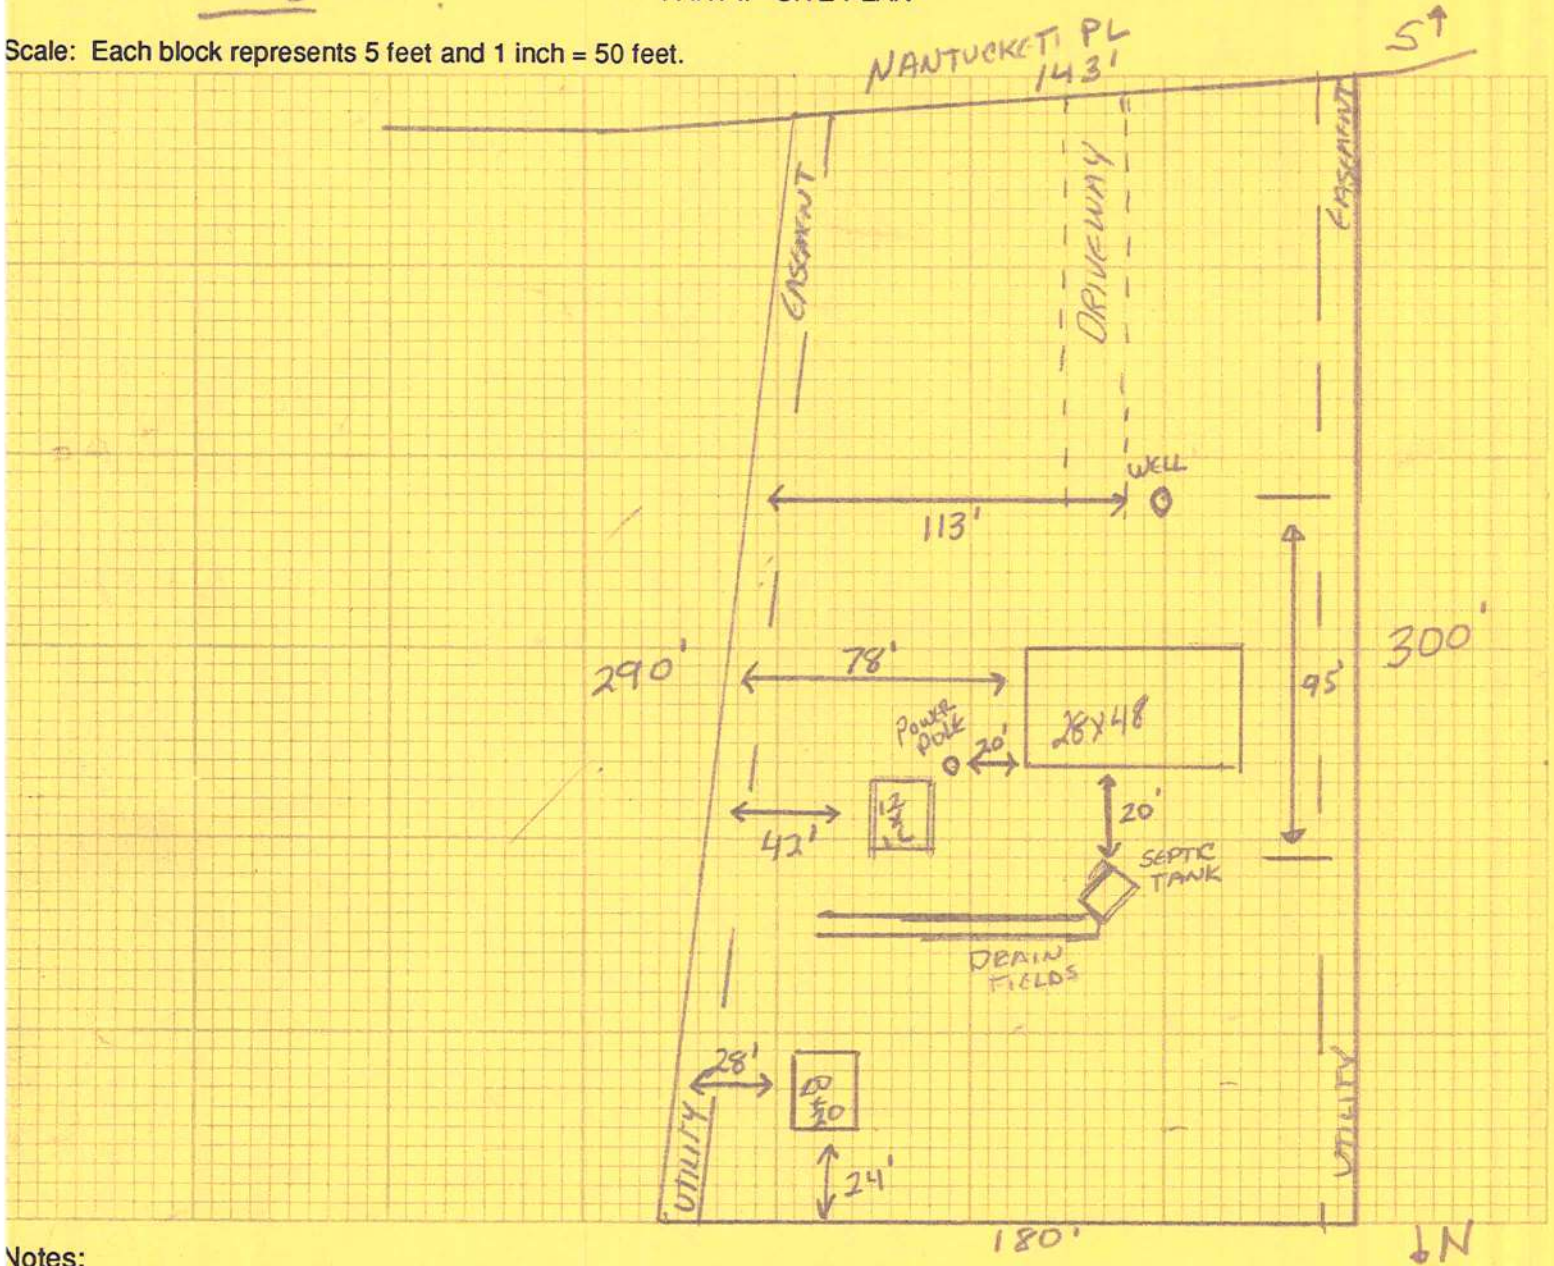

Notes:

Site Plan submitted by: Ray E. D.

Signature

OWNER

Title

Plan Approved ☒

Not Approved ☐

Date


9-23-05

By

Sallie Graddy, ESI-COLUMBIA

County Health Department

ALL CHANGES MUST BE APPROVED BY THE COUNTY HEALTH DEPARTMENT

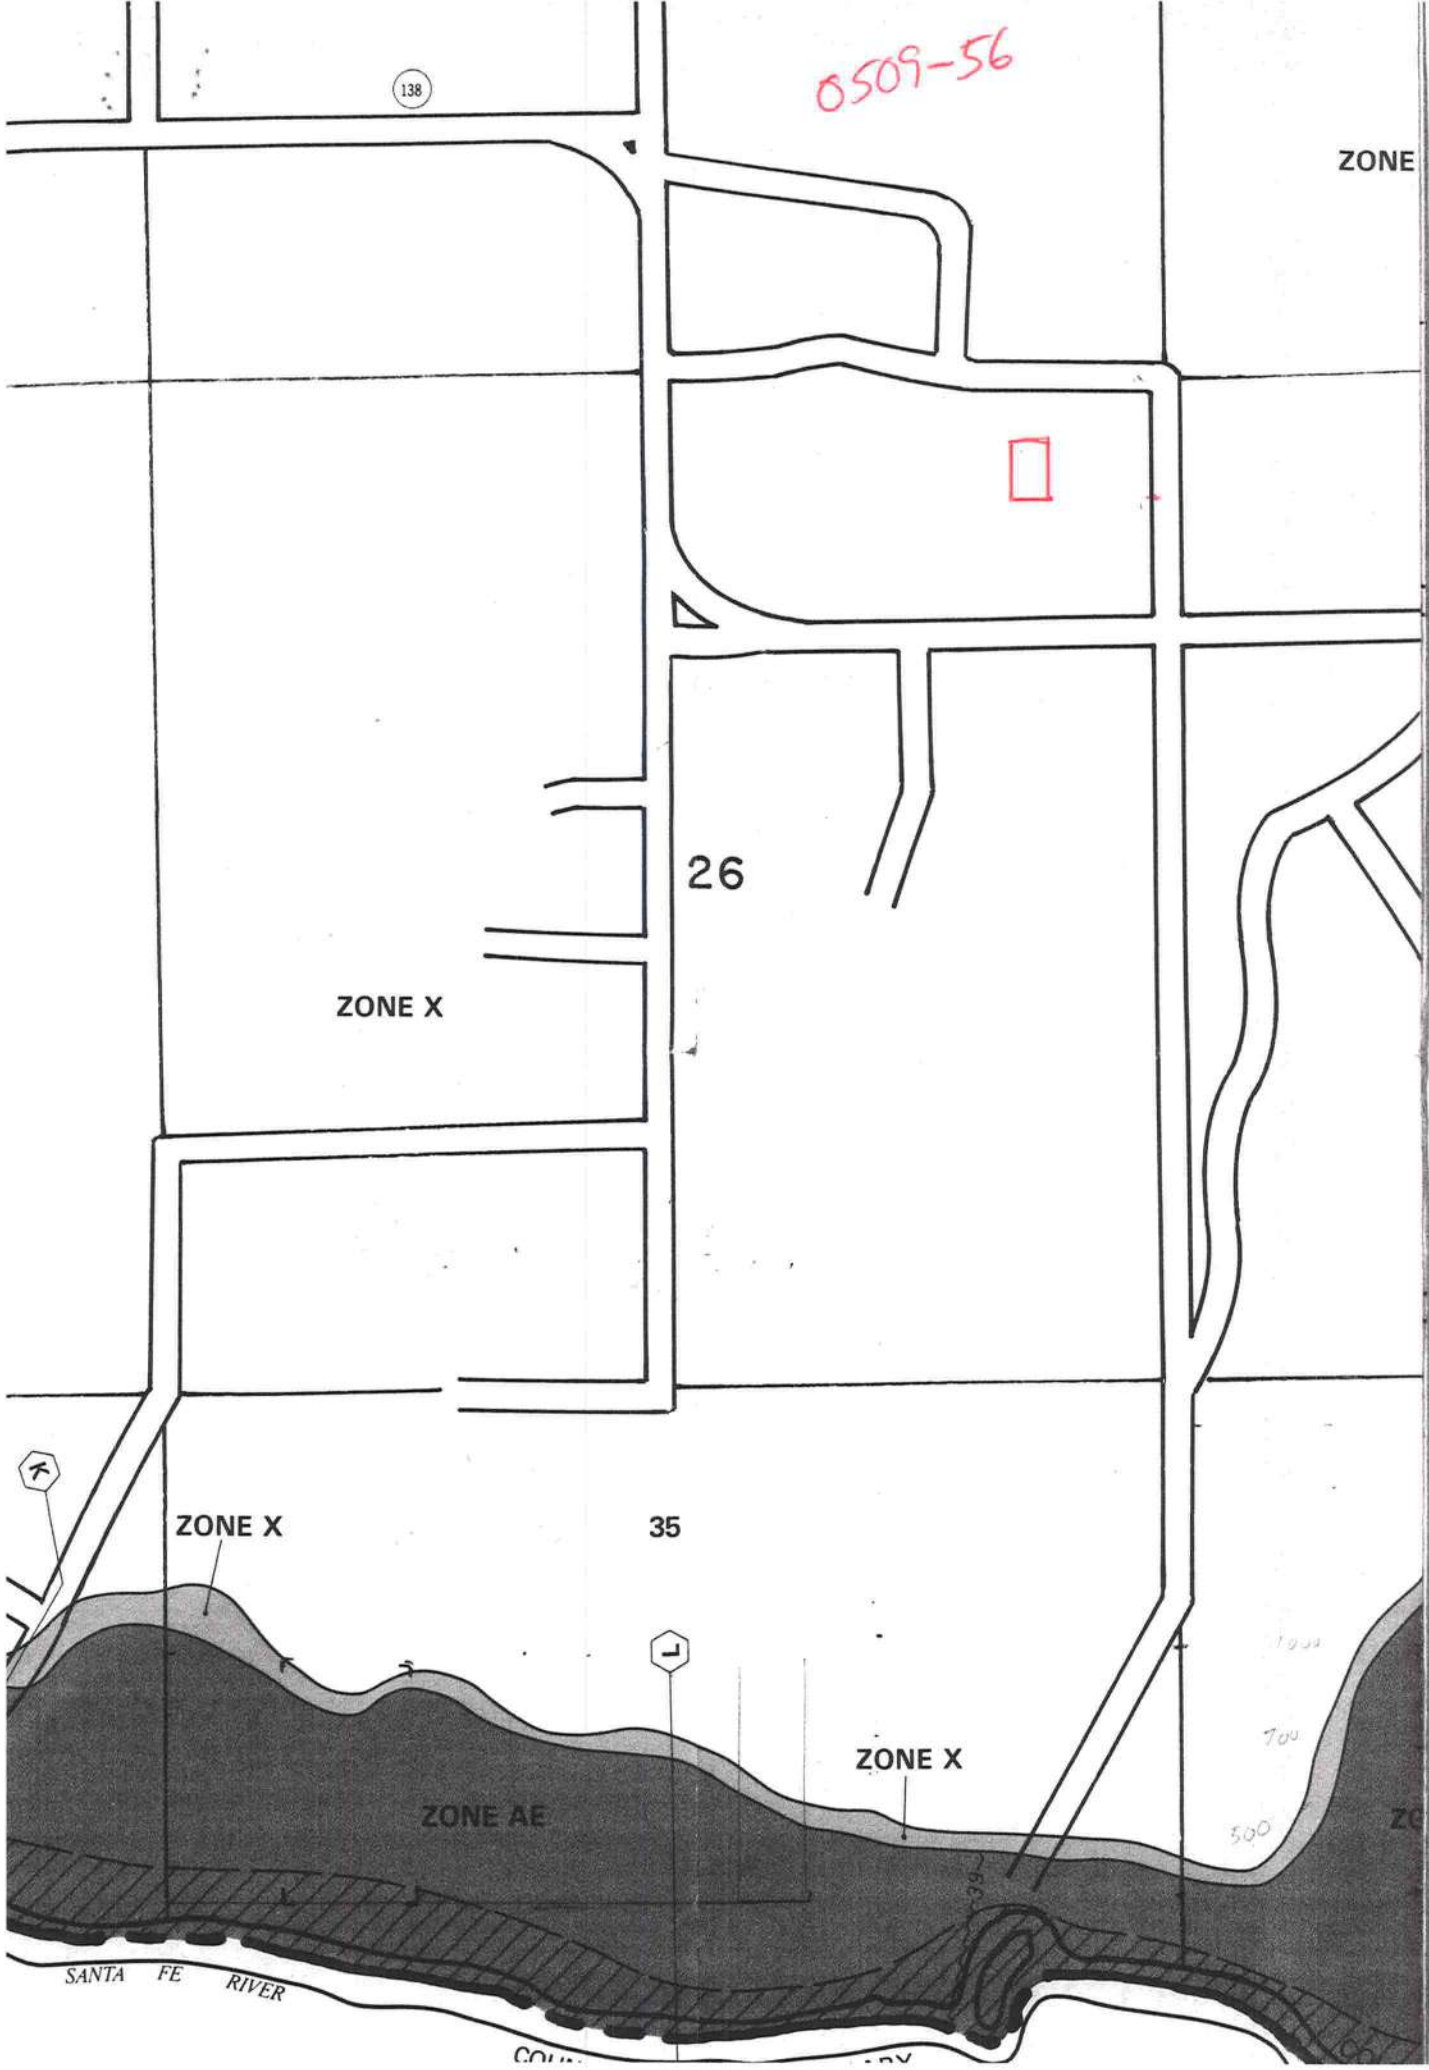




STATE OF FLORIDA
DEPARTMENT OF HEALTH

APPLICATION FOR ONSITE SEWAGE DISPOSAL SYSTEM CONSTRUCTION PERMIT

Permit Application Number 05-8968E

PART II - SITE PLAN

Scale: Each block represents 5 feet and 1 inch = 50 feet.

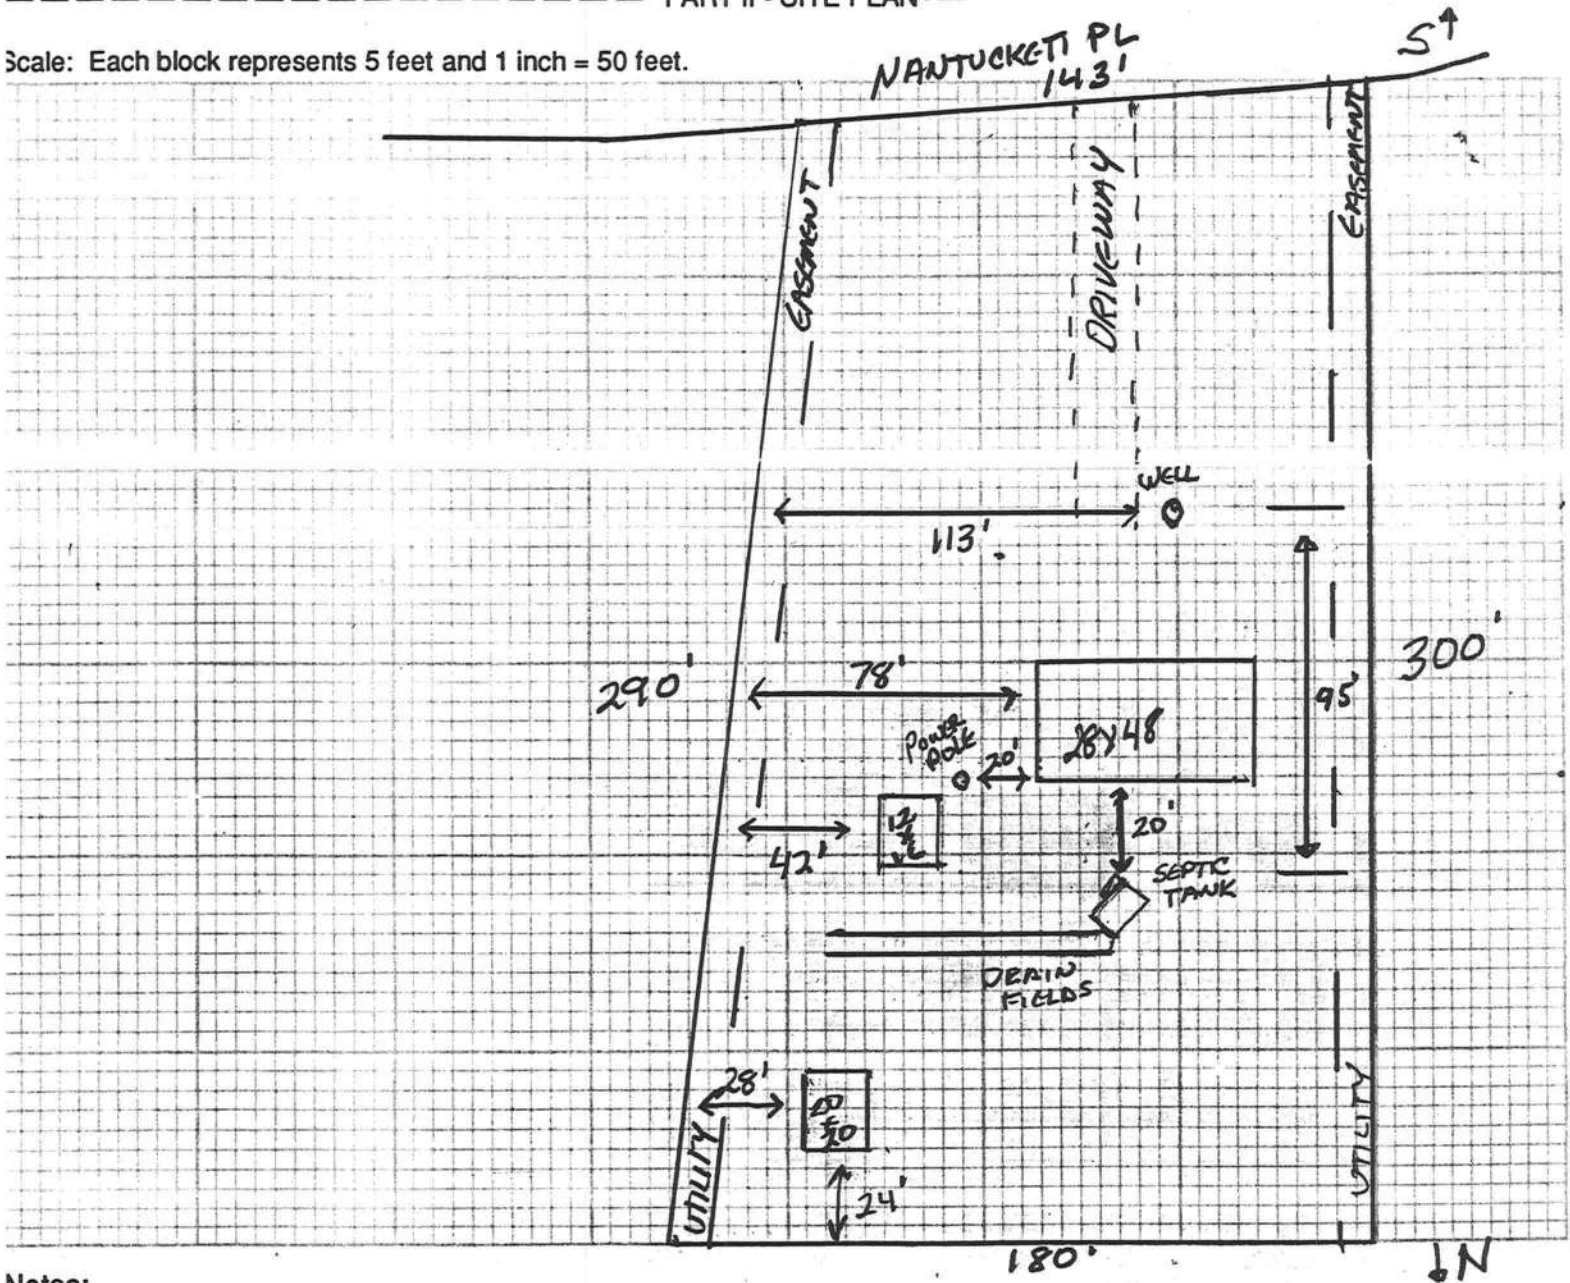

Notes: _____

Site Plan submitted by: Mary E. B. Signature _____ Title OWNER
Plan Approved ☒ Not Approved _____ Date 9-23-05
By Sallie Graddy - ES1 - COLUMBIA County Health Department

ALL CHANGES MUST BE APPROVED BY THE COUNTY HEALTH DEPARTMENT

PERMIT NUMBER

Installer

Vic E. Schneider

License #

IL0000144

Address of home being installed

223 SW Nantulett pl. Fort white

Manufacturer

Freeboard

Length x width

28 x 48

NOTE: if home is a single wide fill out one half of the blocking plan
if home is a triple or quad wide sketch in remainder of home

I understand Lateral Arm Systems cannot be used on any home (new or used) where the sidewall ties exceed 5 ft 4 in.


Installer's initials

[Signature]


Typical pier spacing



Show locations of Longitudinal and Lateral Systems (use dark lines to show these locations)

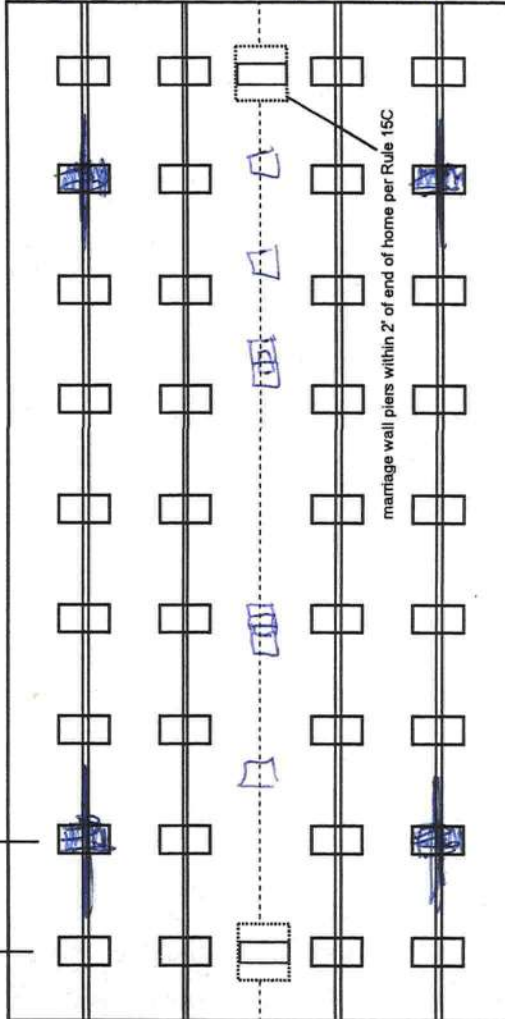

marriage wall piers within 2' of end of home per Rule 15C

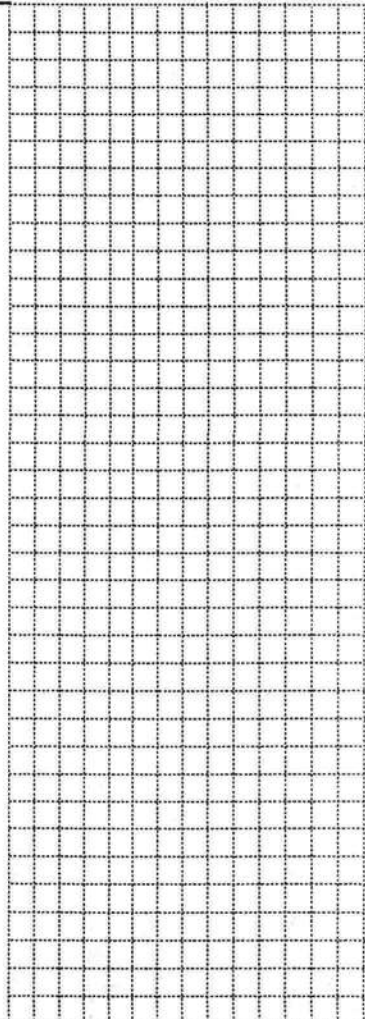

New Home ☐ Used Home ☒
Home installed to the Manufacturer's Installation Manual ☒
Home is installed in accordance with Rule 15-C ☐
Single wide ☐ Wind Zone II ☒ Wind Zone III ☐
Double wide ☒ Installation Decal # 257366
Triple/Quad ☐ Serial # GAFLV34A26915-CE23
GAFLV34B26915-CE23

PIER SPACING TABLE FOR USED HOMES

Load bearing capacity	Footer size (sq in)	16" x 16" (256)	18 1/2" x 18 1/2" (342)	20" x 20" (400)	22" x 22" (484)*	24" x 24" (576)*	26" x 26" (676)
1000 psf	3'	4'	4'	5'	6'	7'	8'
1500 psf	4'6"	6'	6'	7'	8'	8'	8'
2000 psf	6'	8'	8'	8'	8'	8'	8'
2500 psf	7'6"	8'	8'	8'	8'	8'	8'
3000 psf	8'	8'	8'	8'	8'	8'	8'
3500 psf	8'	8'	8'	8'	8'	8'	8'

* interpolated from Rule 15C-1 pier spacing table.

PIER PAD SIZES

I-beam pier pad size 17 x 25
Perimeter pier pad size 16 x 16
Other pier pad sizes (required by the mfg.) 16 x 16

Draw the approximate locations of marriage wall openings 4 foot or greater. Use this symbol to show the piers.



List all marriage wall openings greater than 4 foot and their pier pad sizes below.

Opening Pier pad size

Living Room 32 x 16

ANCHORS

4 ft

5 ft

FRAME TIES

within 2' of end of home spaced at 5' 4" oc

TIEDOWN COMPONENTS

Longitudinal Stabilizing Device (LSD)

Manufacturer OLIVER Technology

Longitudinal Stabilizing Device w/ Lateral Arms

Manufacturer

OTHER TIES

Number

Sidewall

Longitudinal

Marriage wall

Shearwall

18

OLIVER

4

1

PERMIT NUMBER

POCKET PENETROMETER TEST

The pocket penetrometer tests are rounded down to 1000 psf or check here to declare 1000 lb. soil without testing.

X 1000 X 1000 X

POCKET PENETROMETER TESTING METHOD

1. Test the perimeter of the home at 6 locations.
2. Take the reading at the depth of the footer.
3. Using 500 lb. increments, take the lowest reading and round down to that increment.

X X X X

TORQUE PROBE TEST

The results of the torque probe test is 1000 ft inch pounds or check here if you are declaring 5' anchors without testing. A test showing 275 inch pounds or less will require 4 foot anchors.

Note: A state approved lateral arm system is being used and 4 ft. anchors are allowed at the sidewall locations. I understand 5 ft anchors are required at all-centerline tie points where the torque test reading is 275 or less and where the mobile home manufacturer may requires anchors with 4000 lb holding capacity.

Installer's initials

ALL TESTS MUST BE PERFORMED BY A LICENSED INSTALLER

Installer Name

Vic Eshewide

Date Tested

9-14-05

Electrical

Connect electrical conductors between multi-wide units, but not to the main power source. This includes the bonding wire between multi-wide units. Pg.

Plumbing

Connect all sewer drains to an existing sewer tap or septic tank. Pg.

Connect all potable water supply piping to an existing water meter, water tap, or other independent water supply systems. Pg.

Site Preparation

Debris and organic material removed
Water drainage: Natural Swale Pad Other

Fastening multi wide units

Floor: Type Fastener: Length: Spacing: 2"
Walls: Type Fastener: Length: Spacing: 1"
Roof: Type Fastener: Length: Spacing: 1"
For used homes a min. 30 gauge, 8" wide, galvanized metal strip will be centered over the peak of the roof and fastened with galv. roofing nails at 2" on center on both sides of the centerline.

Gasket (weatherproofing requirement)

I understand a properly installed gasket is a requirement of all new and used homes and that condensation, mold, mildew and buckled marriage walls are a result of a poorly installed or no gasket being installed. I understand a strip of tape will not serve as a gasket.

Installer's initials

Type gasket

Plastic

Installed:

Between Floors Yes
Between Walls Yes
Bottom of ridgebeam Yes

Weatherproofing

The bottomboard will be repaired and/or taped. Yes
Siding on units is installed to manufacturer's specifications. Yes
Fireplace chimney installed so as not to allow intrusion of rain water. Yes

Miscellaneous

Skirting to be installed. Yes
Dryer vent installed outside of skirting. Yes
Range downflow vent installed outside of skirting. Yes
Drain lines supported at 4 foot intervals. Yes
Electrical crossovers protected. Yes
Other: N/A

Installer verifies all information given with this permit worksheet is accurate and true based on the manufacturer's installation instructions and or Rule 15C-1 & 2

Installer Signature

Date

9-14-05