


| LOT NUMBER | MINIMUM FINISH FLOOR ELEVATION | LOT NUMBER | MINIMUM FINISH FLOOR ELEVATION |
|------------|--------------------------------|------------|--------------------------------|
| 1          | 103                            | 51         | 109                            |
| 2          | 103                            | 52         | 107                            |
| 3          | 103                            | 53         | 105                            |
| 4          | 103                            | 54         | 103                            |
| 5          | 103                            | 55         | 102                            |
| 6          | 103                            | 56         | 102                            |
| 7          | 103                            | 57         | 102                            |
| 8          | 103                            | 58         | 104                            |
| 9          | 103                            | 59         | 107                            |
| 10         | 103                            | 60         | 111                            |
| 11         | 103                            | 61         | 110                            |
| 12         | 106                            | 62         | 107                            |
| 13         | 106                            | 63         | 107                            |
| 14         | 106                            | 64         | 107                            |
| 15         | 107                            | 65         | 107                            |
| 16         | 107                            | 66         | 109                            |
| 17         | 107                            | 67         | 112                            |
| 18         | 110                            | 68         | 120                            |
| 19         | 115                            | 69         | 120                            |
| 20         | 125                            | 70         | 118                            |
| 21         | 147                            | 71         | 116                            |
| 22         | 143                            | 72         | 115                            |
| 23         | 137                            | 73         | 113                            |
| 24         | 130                            | 74         | 113                            |
| 25         | 115                            | 75         | 113                            |
| 26         | 115                            | 76         | 115                            |
| 27         | 125                            | 77         | 120                            |
| 28         | 127                            | 78         | 121                            |
| 29         | 129                            | 79         | 125                            |
| 30         | 132                            | 80         | 132                            |
| 31         | 135                            | 81         | 138                            |
| 32         | 123                            | 82         | 137                            |
| 33         | 123                            | 83         | 137                            |
| 34         | 119                            | 84         | 146                            |
| 35         | 111                            | 85         | 144                            |
| 36         | 112                            | 86         | 143                            |
| 37         | 113                            | 87         | 140                            |
| 38         | 118                            | 88         | 133                            |
| 39         | 117                            | 89         | 130                            |
| 40         | 116                            | 90         | 141                            |
| 41         | 115                            | 91         | 146                            |
| 42         | 115                            | 92         | 49                             |
| 43         | 111                            | 93         | 152                            |
| 44         | 111                            | 94         | 155                            |
| 45         | 111                            | 95         | 155                            |
| 46         | 111                            | 96         | 153                            |
| 47         | 108                            | 97         | 152                            |
| 48         | 105                            | 98         | 151                            |
| 49         | 115                            | 99         | 150                            |
| 50         | 110                            | 100        | 139                            |

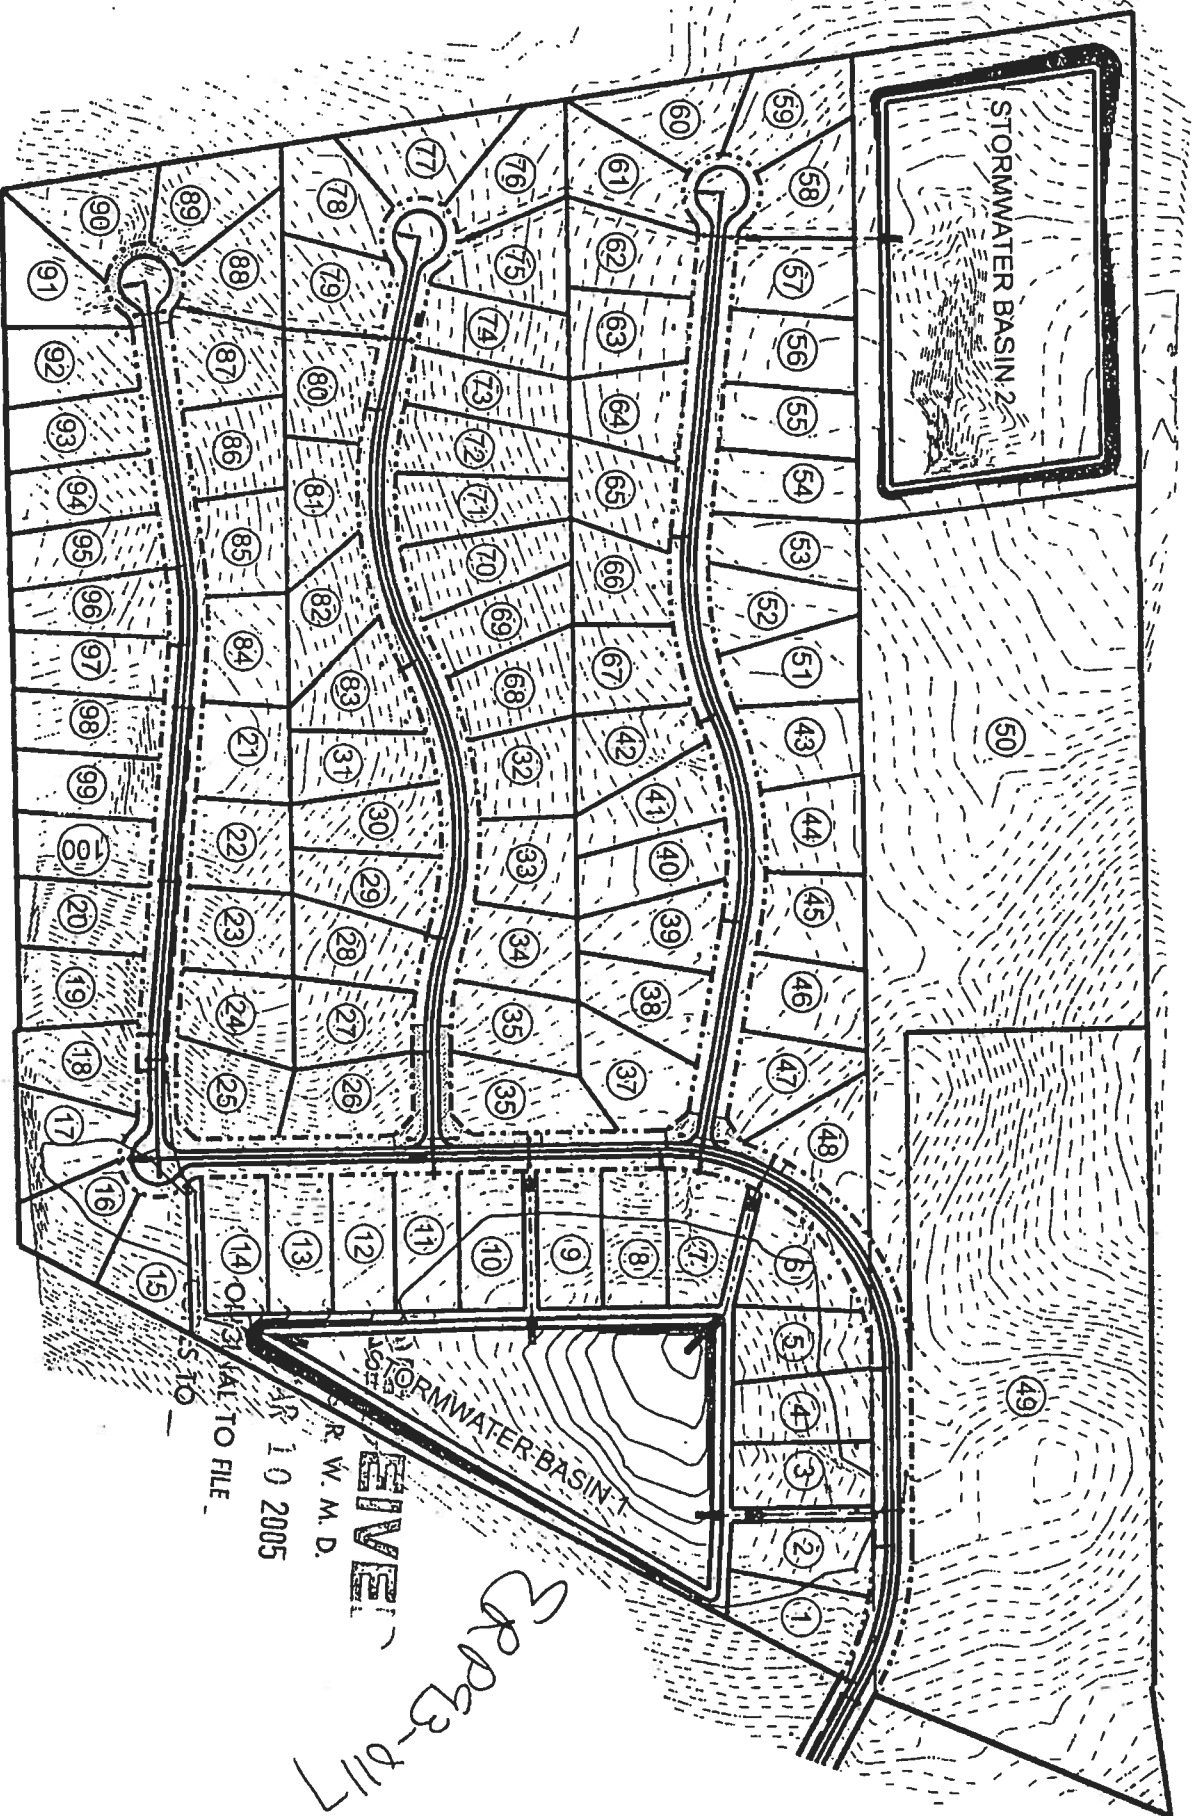

NOTES:

1. THE MINIMUM FINISH FLOOR ELEVATION ON THIS SHEET MAY BE CHANGED TO EITHER:

- A. 1 FOOT ABOVE THE ADJACENT ROAD OR,  
B. 8 INCHES ABOVE ADJACENT, NATURAL GROUND  
IF DETERMINED BY A REGISTERED PROFESSIONAL ENGINEER THAT CHANGING  
THE STATED MINIMUM FINISH FLOOR ELEVATION WILL NOT INCREASE FLOOD HAZARDS.

2. ELEVATIONS ARE BASED OFF TOPOGRAPHICAL SURVEY PERFORMED BY SHERMAN, FRIER  
AND ASSOCIATES. JSFA SHOULD BE CONTACTED FOR BENCHMARK INFORMATION  
(PHONE # 386.362.4629)

| DATE | REVISION NOTES |
|------|----------------|
|      |                |
|      |                |
|      |                |
|      |                |

P.O. Box 187  
130 West Howard Street  
Live Oak FL, 32064  
Phone: (386) 362-3678  
Fax: (386) 362-6133



MINIMUM  
FINISH FLOOR  
ELEVATIONS

PROJECT NUMBER  
PF03-116

SHEET