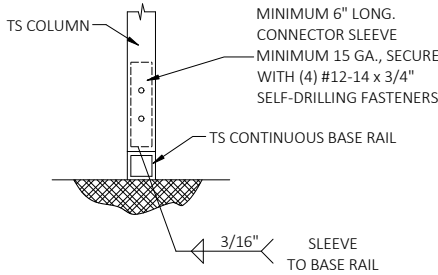
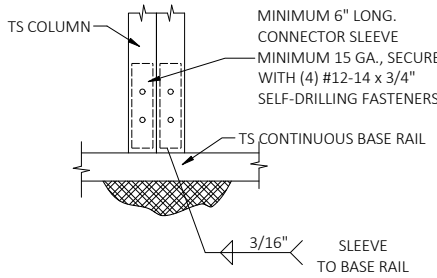


2

END POST/RAFTER  
CONNECTION DETAIL  
SCALE: NTS

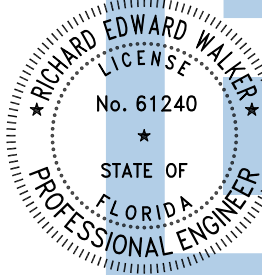
3A

RAFTER POST/BASE RAIL  
CONNECTION DETAIL  
SCALE: NTS

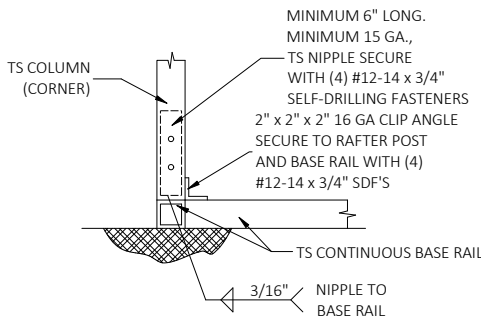
3B

RAFTER POST/BASE RAIL  
CONNECTION DETAIL  
SCALE: NTS

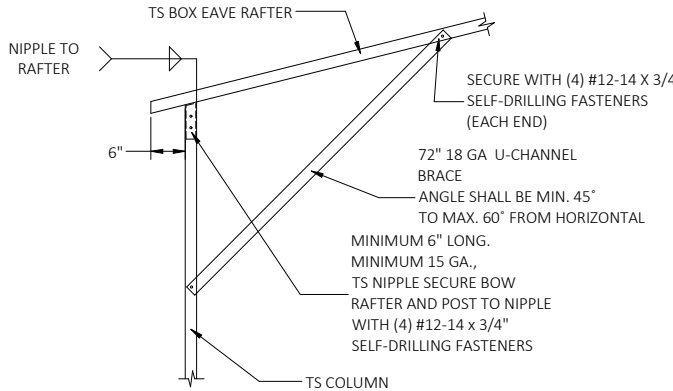
This item has been digitally signed  
and sealed by Richard E. Walker,  
P.E. on the date adjacent to the seal.  
Printed copies of this document are  
not considered signed and sealed  
and the signature must be verified  
on any electronic copies.



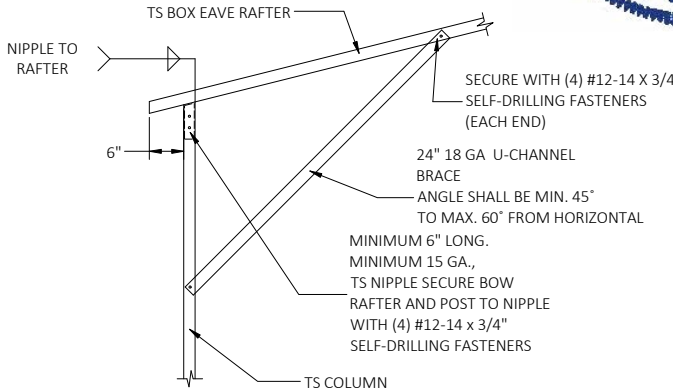
Digitally signed  
by Richard E  
Walker  
Date:  
2024.11.26  
15:49:39-05'00'



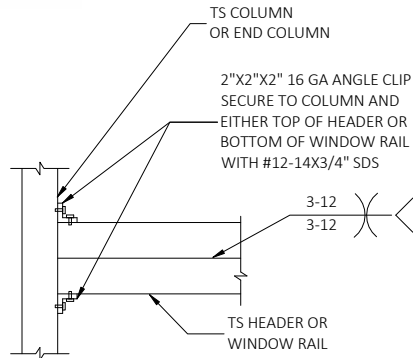
4

END POST/BASE RAIL  
CONNECTION DETAIL  
SCALE: NTS

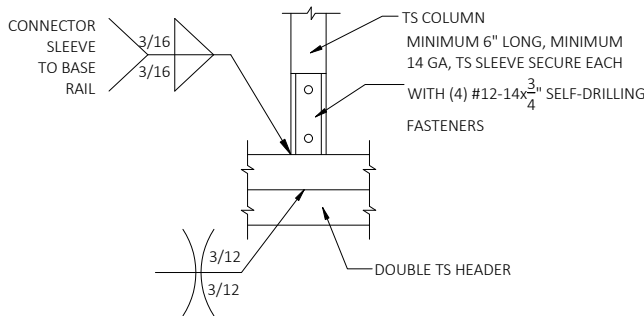
5A

BOX EAVE RAFTER/CORNER POST  
CONNECTION DETAIL  
SCALE: NTS

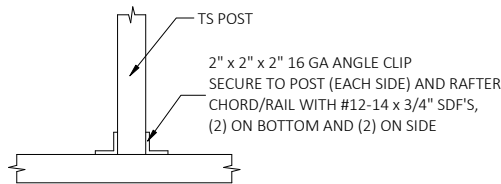
5B

BOX EAVE RAFTER/CORNER POST  
CONNECTION DETAIL  
SCALE: NTS

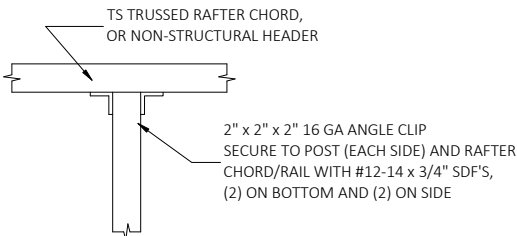
6

DOUBLE HEADER TO COLUMN  
CONNECTION DETAIL  
SCALE: NTS

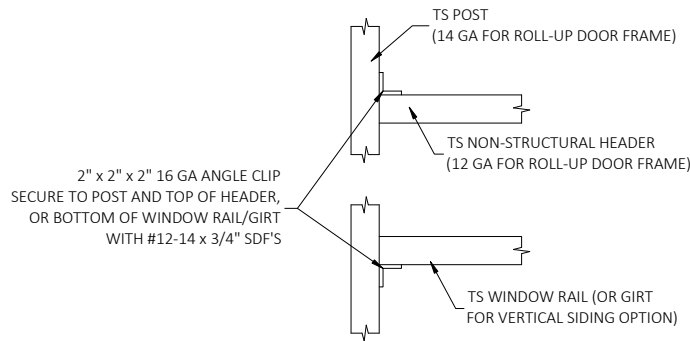
7

COLUMN/DOUBLE HEADER  
CONNECTION DETAIL  
SCALE: NTS

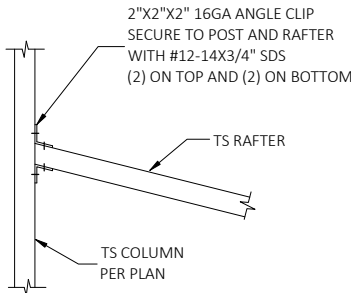
8

POST TO NON-STRUCTURAL HEADER, BASE,  
RAIL OR WINDOW RAIL CONNECTION DETAIL  
SCALE: NTS

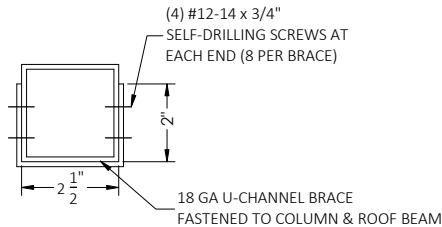
9

POST TO NON-STRUCTURAL HEADER, BASE,  
RAIL OR WINDOW RAIL CONNECTION DETAIL  
SCALE: NTS

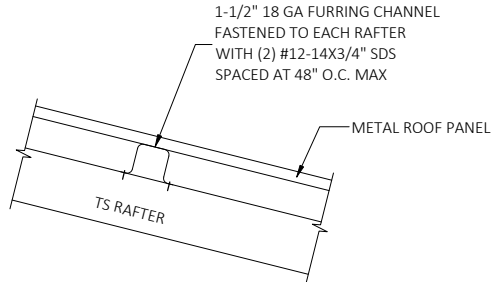
10

NON-STRUCTURAL HEADER OR WINDOW RAIL  
TO POST CONNECTION DETAIL  
SCALE: NTS

11

LEAN TO RAFTER/COLUMN CONNECTION  
SCALE: NTS

12

BRACE SECTION  
SCALE: NTS

13

PANEL ATTACHMENT  
(ALTERNATE FOR VERTICAL ROOF PANELS)  
SCALE: NTS

FLORIDA ENGINEERING LLC

4161 TAMiami TRAIL, UNIT 101

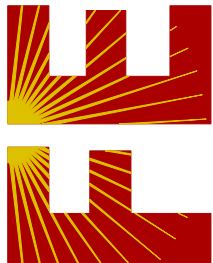
PORT CHARLOTTE, FLORIDA 33952

(941) 391-5980

FLEng.com

Orders@FLEng.com

CA CERT. #30782



PROJECT NO. 2431033

CONTRACTOR:  
TUBULAR BUILDING SYSTEMS

P.O. BOX. 2254

LAKE CITY, FL 32056

PROJECT ADDRESS:

JUDD #1

PID #22-5S-17-09325-002

LAKE CITY, FL 32025

DESIGN DATE: 11/18/2024

REVISION 1: DATE

REVISION 2: DATE

DRAWN BY: TCP

SCALE: NTS

SHEET:

04