


ELECTRICAL LEGEND	
	Duplex receptacle @ 12" A.F.F. U.O.N. on the plans.
	Half-switched duplex receptacle @ 12" A.F.F. U.O.N.
	220-volt receptacle or appliance connection
	Special appliance connection... See Elec. Plan
	Telephone receptacle @ 12" A.F.F. U.O.N. on plans
	Cable TV connection @ 12" A.F.F. U.O.N. on plans
	Toggle switch @ 48" A.F.F. U.O.N. on plans
	3-way toggle switch @ 48" A.F.F. U.O.N. on plans
	Doorbell or G.D.O. push-button @ 48" A.F.F. U.O.N.
	Surface-mounted incandescent ceiling fixture
	Incandescent wall sconce
	Incandescent pendant fixture
	Recessed can light
	Recessed wall-washing can light
	Exhaust fan vented to exterior
	Combined exhaust fan & lt. fixture vented to ext.
	Exterior flood light on motion detector
	4' 4-bulb surface-mount fluorescent clg. fixture
	Under-cabinet light fixture
	Bathroom vanity light
	A/C-powered smoke and carbon monoxide detector
	Combined ceiling fan & incandescent light fixture

All smoke detectors are to sound in unison.
Do not place any smoke detector within 3' of any supply or return air grille.

All new receptacles are to be tamper-resistant in compliance with Article 406.11 of the NEC 2008.

All bedroom receptacles are to be on arc-fault protected circuits.

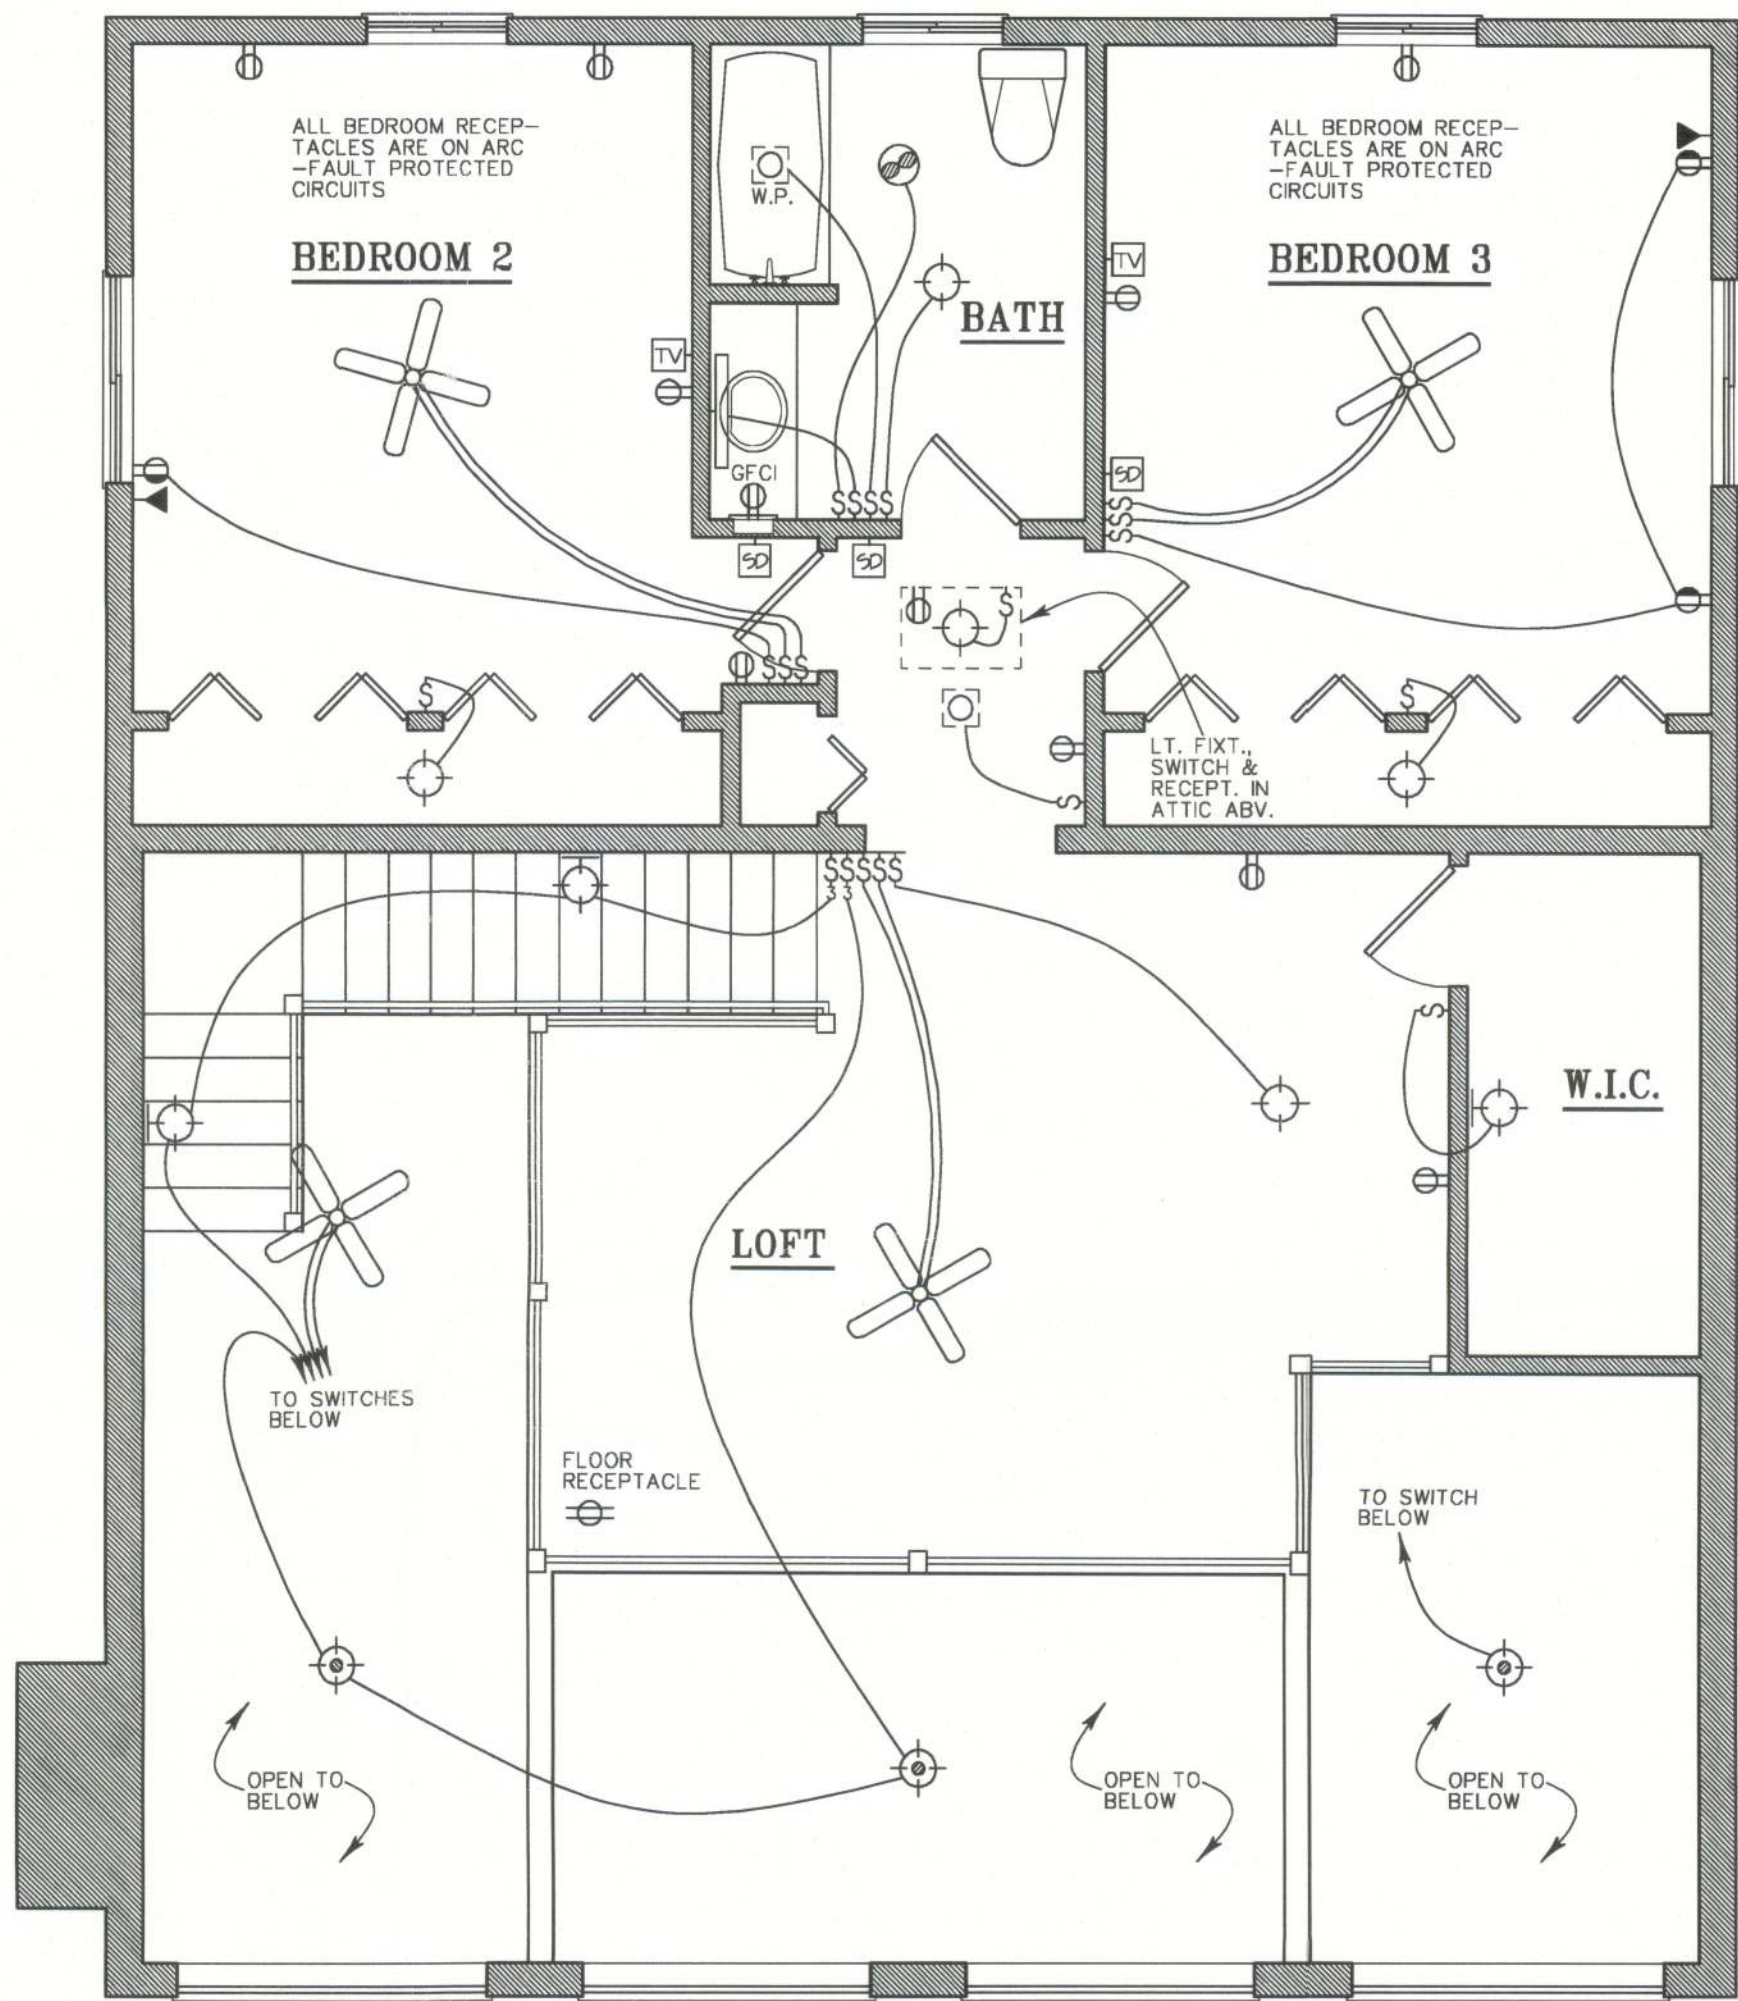

1 Second Floor Electrical and Telephone Plan
E-2 1/4" = 1'-0"



**Engineer
Designer**
P.O. Box 1115
Weirsdale, FL 32195
352-821-9975
Kenneth S. Risley, P.E.
www.EngineerDesigner.com

Kenneth S. Risley
Kenneth S. Risley, P.E.
P.E. No. 32666
Auth. No. 07009670

Owner
Roger and
Marion Cox
502 SW Rattlesnake Glen Rd.
Fort White, FL 32038

Builder
Feeney
Construction
2841 SE 46th Way
Trenton, FL 32683
352-862-4660

Project
Cox Residence
Lot 3
Rum Island Ranches, Sect. 2
Columbia County, Florida

Sheet Description
SECOND FLOOR
ELECTRICAL AND
TELEPHONE PLAN

Issue Date April 27, 2011
1 May 31, 2011
2
3

E-2