



FW

STATE OF FLORIDA
DEPARTMENT OF HEALTH
ONSITE SEWAGE TREATMENT AND DISPOSAL
SYSTEM
APPLICATION FOR CONSTRUCTION PERMIT

PERMIT NO. 22-0169
DATE PAID: 3/1/22
FEE PAID: 310.00
RECEIPT #: 1807285

APPLICATION FOR:

☒ New System ☐ Existing System ☐ Holding Tank ☐ Innovative
☐ Repair ☐ Abandonment ☐ Temporary ☐

APPLICANT: BRIAN & NANCY PINDER

AGENT: ROBERT FORD III- NORTH FLORIDA SEPTIC TANK INC

TELEPHONE: 386-755-6372

MAILING ADDRESS: 741 SE STATE ROAD 100, LAKE CITY FLA 32025

TO BE COMPLETED BY APPLICANT OR APPLICANT'S AUTHORIZED AGENT. SYSTEMS MUST BE CONSTRUCTED BY A PERSON LICENSED PURSUANT TO 489.105(3) (m) OR 489.552, FLORIDA STATUTES. IT IS THE APPLICANT'S RESPONSIBILITY TO PROVIDE DOCUMENTATION OF THE DATE THE LOT WAS CREATED OR PLATTED (MM/DD/YY) IF REQUESTING CONSIDERATION OF STATUTORY GRANDFATHER PROVISIONS.

PROPERTY INFORMATION

LOT: -- BLOCK: --- SUBDIVISION: --- PLATTED: ---

PROPERTY ID #: 35-6S-16-04071-000 ZONING: --- I/M OR EQUIVALENT: ☐ No ☒

PROPERTY SIZE: 17.5 ACRES WATER SUPPLY: ☒ PRIVATE PUBLIC ☐ ≤ 2000 GPD ☐ > 2000 GPD

IS SEWER AVAILABLE AS PER 381.0065, FS? ☐ No ☒ YES DISTANCE TO SEWER: --- FT

PROPERTY ADDRESS: 5111 SW COUN TY ROAD 18, FORT WHITE FLA

DIRECTIONS TO PROPERTY: TL on HHS, bear R on Forest Lawn Way, bear R on Tustenuggee Ave, TR on CR 18, to 5111

BUILDING INFORMATION

☒ RESIDENTIAL ☐ COMMERCIAL

Unit No	Type of Establishment	No. of Bedrooms	Building Area Sqft	Commercial/Institutional System Design Table 1, Chapter 64E-6, FAC
1	MH	4	2254	
2				
3				
4				

☐ Floor/Equipment Drains ☐ Other (Specify) ---

SIGNATURE: Robert Ford III DATE: 2-28-2022


STATE OF FLORIDA
DEPARTMENT OF HEALTH
APPLICATION FOR CONSTRUCTION PERMIT

Permit Application Number 22-0143

Pinder

1"=40'

210'

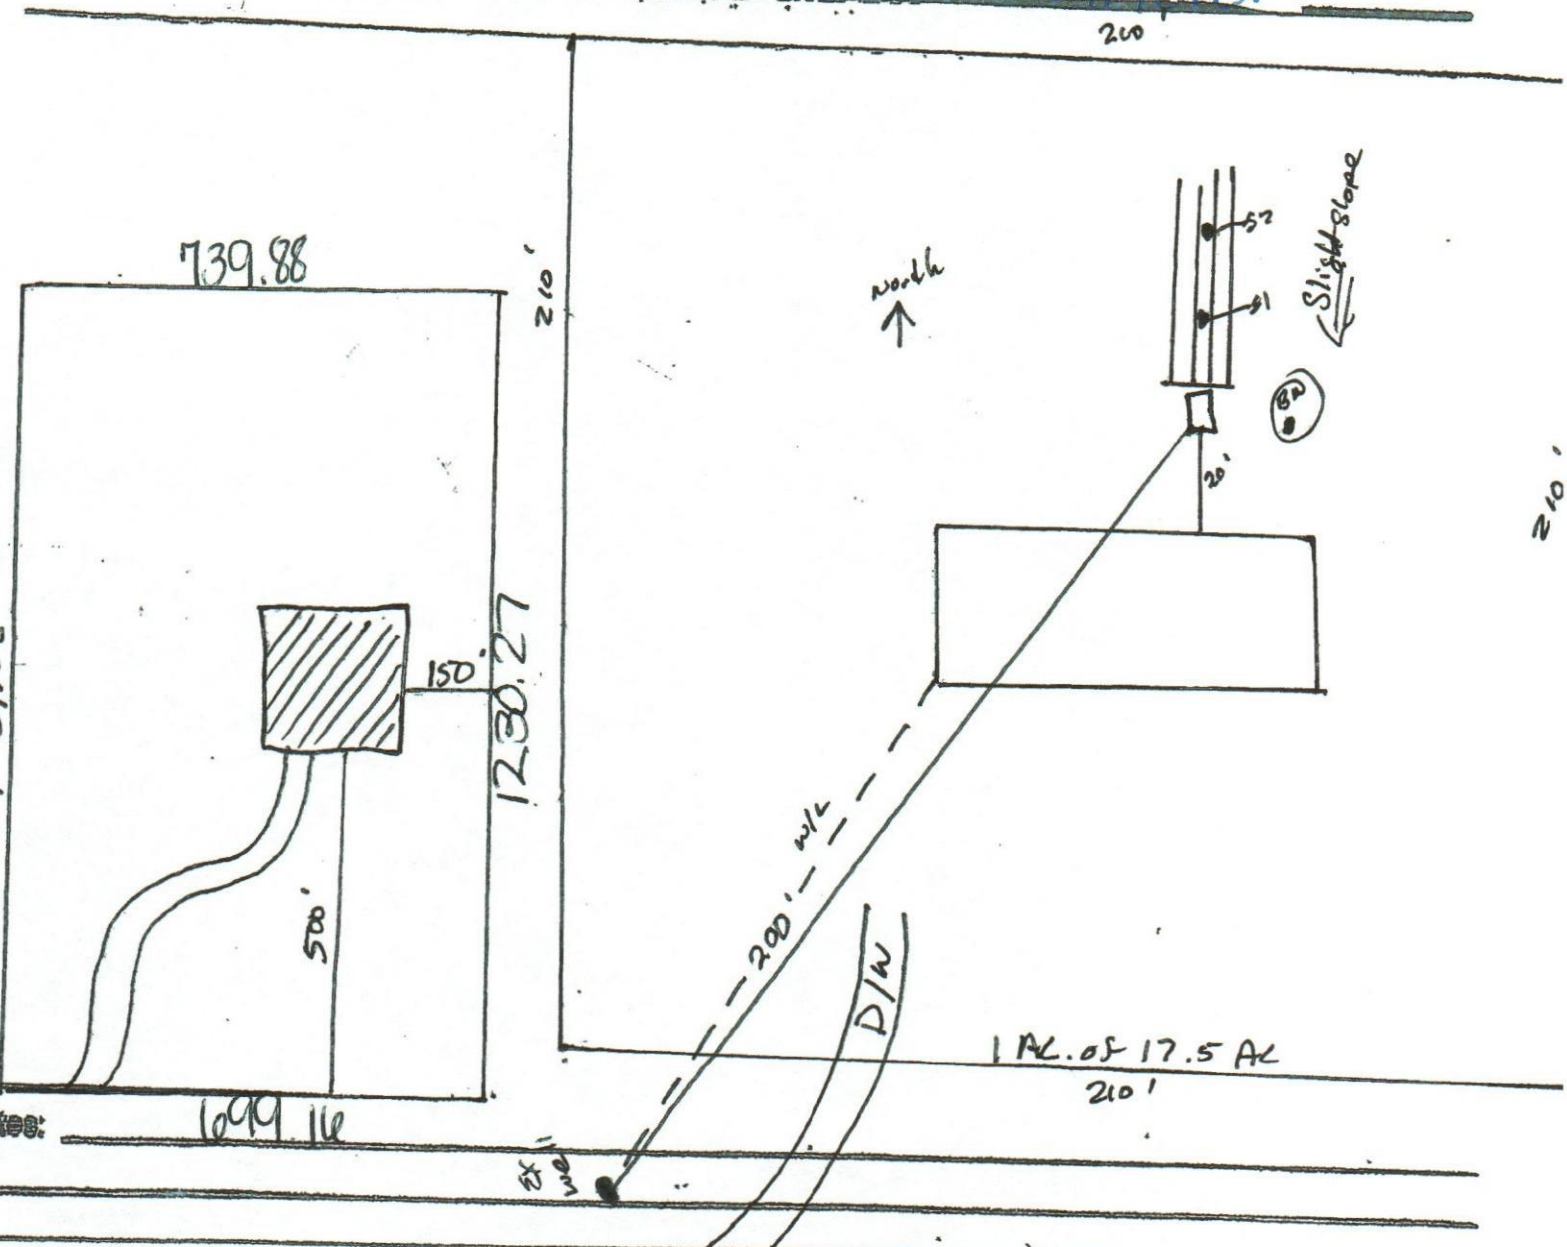

Plan submitted by: Robert W. Judd, III Date: 2-20-2022

Approved K

Not Approved _____

Date 3/4/22

[Signature]

ES2 Columbia County Health Department

ALL CHANGES MUST BE APPROVED BY THE COUNTY HEALTH DEPARTMENT