-CULTURED STONE


## GENERAL NOTES:


BY BUILDER

- FLAT SOFFIT AT PERIMETER OF HOUSE UNLESS NOTED OTHERWISE.
- · VERIFY ALL WDW & DR ROUGH OPNGS W
- MFR SPECS. · LOCATE ALL PLUMBING STACKS BEYOND THE FRONT ELEV ROOF RIDGES, IF ALLOWABLE
- PER CODE. · ROOF VENTS SHOWN FOR LOCATION PURPOSE
- ONLY NUMBER OF ROOF VENTS TO BE DETERMINED

## FRAMING PLAN DISCLAIMER

THE FRAMING PLANS REPRESENTED IN THESE DRAWINGS ARE INTENDED TO ESTABLISH PROPOSED FRAMING MEMBER LOCATIONS, FRAMING MEMBER DEPTH, POTENTIAL BEARING LOCATIONS AND ELEVATIONS, AND IS IN NO WAY INTENDED TO BE INTERPRETED AS STRUCTURAL ENGINEERED DRAWINGS. THE CONTRACTOR (BUILDER) SHALL ENGINEE THAT THE STRUCTURE CONFORMS TO THOSE STANDARDS IN ALL RESPECTS INCLUDING STRENGTH, STRESSES, STRAINS, LOADS, CONNECTIONS, AND STABILITY. REFER TO PLAN DISCLAIMER LOCATED ON THIS SHEET FOR ADDITIONAL STIPULATIONS AND REQUIREMENTS. TIPULATIONS AND REQUIREMENTS.

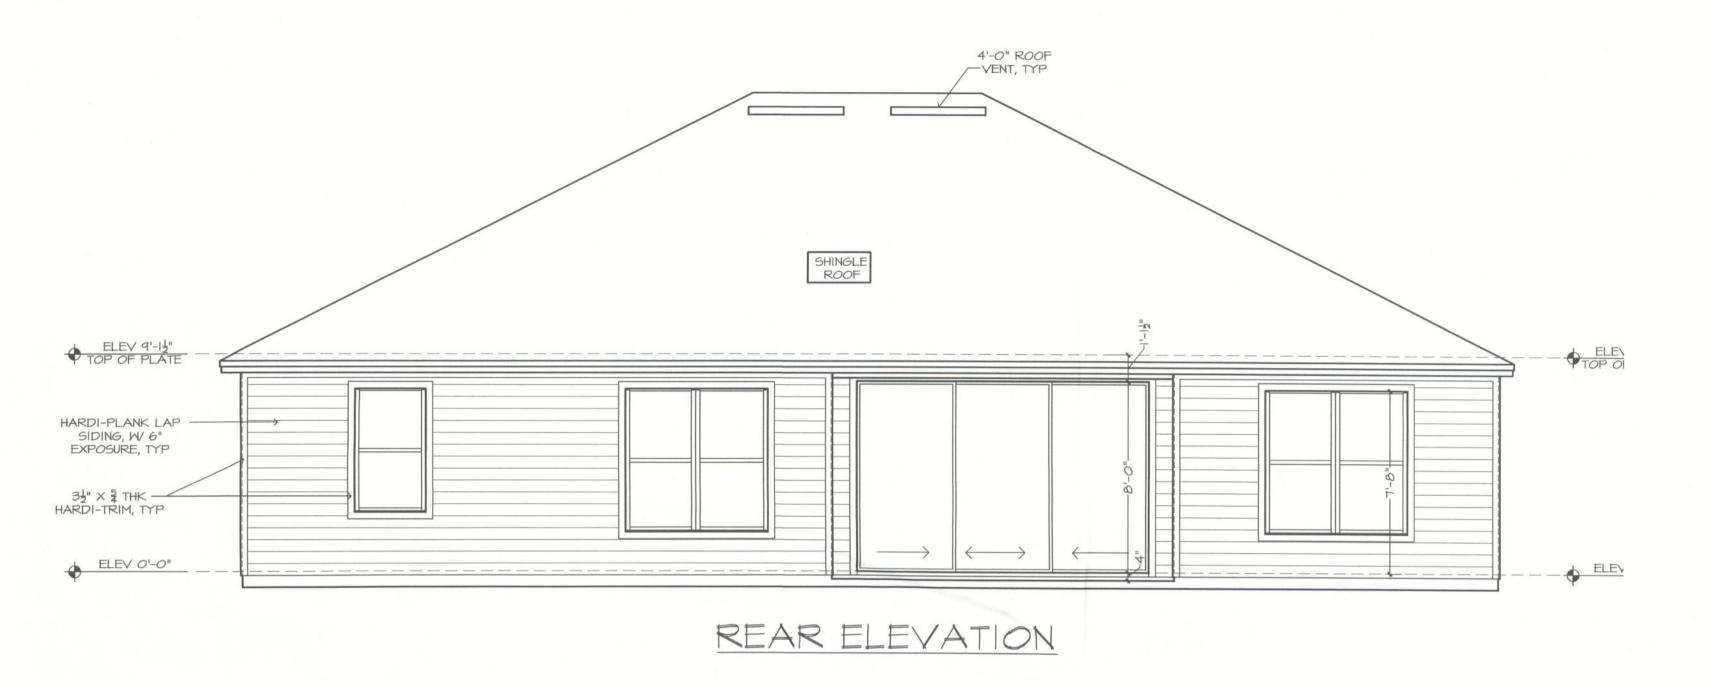

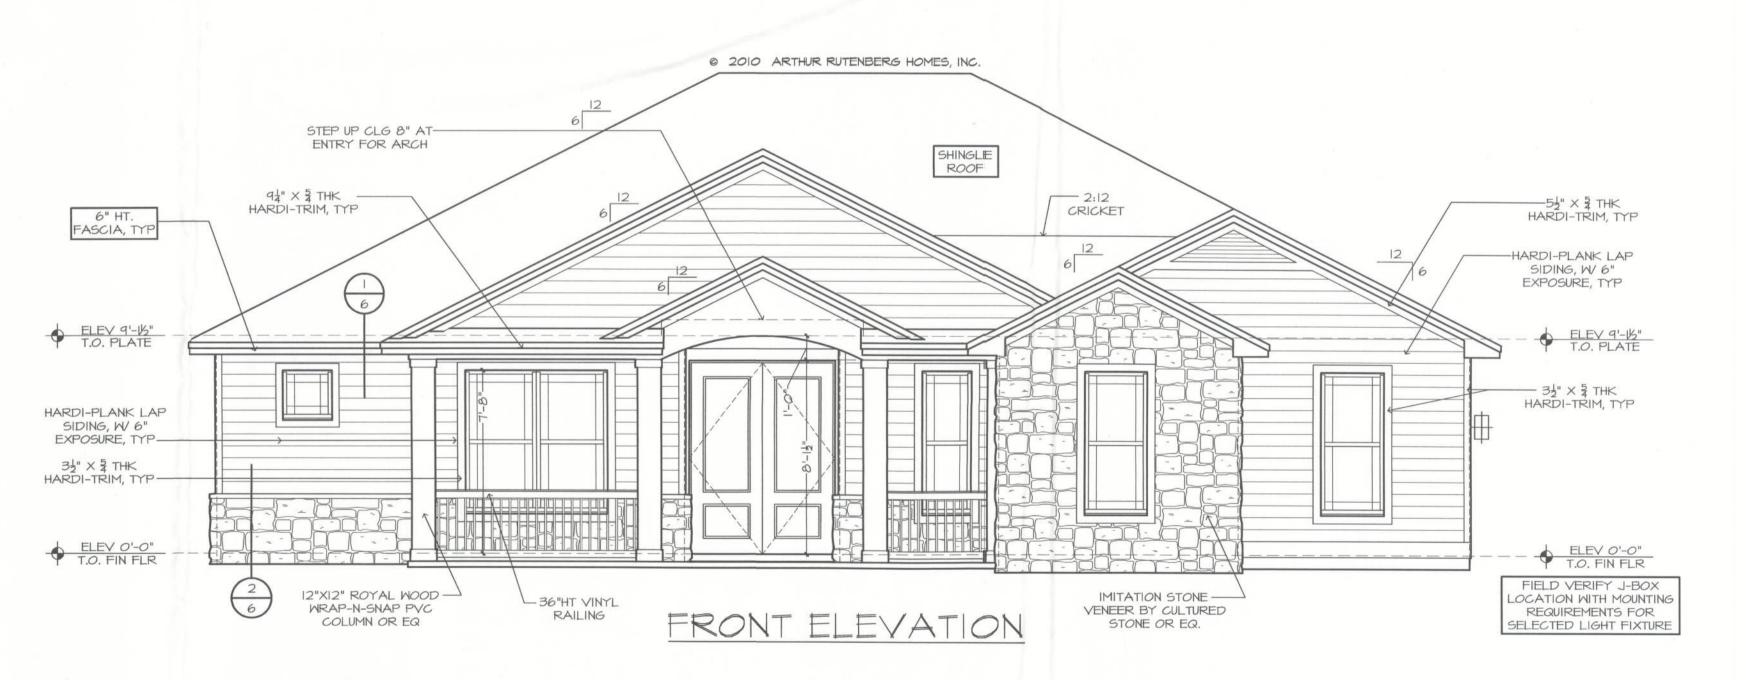

PLAN DISCLAIMER
ARTHUR RUTENBERG HOMES INC., THE DESIGNER, IS RESPONSIBLE FOR THE AESTHETIC DESIGN ONLY AS
REPRESENTED IN THESE DRAWINGS (PLANS), BUT NOT FOR ANY STRUCTURAL INFORMATION INCLUDED OR OMIT
THE CONTRACTOR (BUILDER) IS RESPONSIBLE BOTH FOR CONFORMING THESE PLANS AND CONSTRUCTING THE
RESIDENCE TO ALL APPLICABLE FEDERAL, STATE, AND LOCAL BUILDING CODES, ORDINANCES, AND LANG,
INCLUDING BUT NOT LIMITED TO THE FOLLOWING, EGRESS, FIRE SAFETY, TECHNICAL CODES, PLOOD ZONE CRIT
HIRRICARE CODES, PRE-ENGINEERED TRUSSES, FRAMING MEMBERS, FLASHING, AND MOISTINE PROTECTION, BY
OF THESE DRAWINSS THE OWNER, CONTRACTOR (BUILDER), AND SUBCONTRACTORS ACKNOWLEDGE AND AGRE
THIS DISCLAIMER.

tt in

6