

DATE 11/16/2005

Columbia County Building Permit

PERMIT

This Permit Expires One Year From the Date of Issue

000023855

APPLICANT MIKE TODD PHONE 755.4387
ADDRESS 129 NE COLBURN AVENUE LAKE CITY FL 32055
OWNER MINI STORAGE RECORDS OF LAKE CITY, INC PHONE _____
ADDRESS 5919 W US HWY 90 LAKE CITY FL 32055
CONTRACTOR MIKE TODD PHONE 755.4387
LOCATION OF PROPERTY HWY 90-W APPROX. 4 MILS PAST I-75 ON THE R.

TYPE DEVELOPMENT COMM. METAL BLDG ESTIMATED COST OF CONSTRUCTION 78375.00
HEATED FLOOR AREA _____ TOTAL AREA 18400.00 HEIGHT 11.40 STORIES 1
FOUNDATION CONC WALLS METAL/ST ROOF PITCH 1'12 FLOOR CONC
LAND USE & ZONING A-3 MAX. HEIGHT 35
Minimum Set Back Requirments: STREET-FRONT 30.00 REAR 25.00 SIDE 25.00
NO. EX.D.U. 6 FLOOD ZONE X DEVELOPMENT PERMIT NO. _____

PARCEL ID 29-3S-16-02381-001 SUBDIVISION BLDG "B"
LOT _____ BLOCK _____ PHASE _____ UNIT _____ TOTAL ACRES 5.00

CGC006209
Culvert Permit No. _____ Culvert Waiver _____ Contractor's License Number BL Applicant/Owner/Contractor JTH N
FDOT-EXISTING X-05-0305 BL JTH N
Driveway Connection _____ Septic Tank Number _____ LU & Zoning checked by _____ Approved for Issuance _____ New Resident _____

COMMENTS: FDOT EXISTING PER JOE. SE-0431

Check # or Cash 10997

FOR BUILDING & ZONING DEPARTMENT ONLY

(footer/Slab)

Temporary Power _____ Foundation _____ Monolithic _____
date/app. by _____ date/app. by _____ date/app. by _____
Under slab rough-in plumbing _____ Slab _____ Sheathing/Nailing _____
date/app. by _____ date/app. by _____ date/app. by _____
Framing _____ Rough-in plumbing above slab and below wood floor _____
date/app. by _____ date/app. by _____
Electrical rough-in _____ Heat & Air Duct _____ Peri. beam (Lintel) _____
date/app. by _____ date/app. by _____ date/app. by _____
Permanent power _____ C.O. Final _____ Culvert _____
date/app. by _____ date/app. by _____ date/app. by _____
M/H tie downs, blocking, electricity and plumbing _____ Pool _____
date/app. by _____ date/app. by _____
Reconnection _____ Pump pole _____ Utility Pole _____
date/app. by _____ date/app. by _____ date/app. by _____
M/H Pole _____ Travel Trailer _____ Re-roof _____
date/app. by _____ date/app. by _____ date/app. by _____

BUILDING PERMIT FEE \$ 395.00 CERTIFICATION FEE \$ 92.00 SURCHARGE FEE \$ 92.00
MISC. FEES \$.00 ZONING CERT. FEE \$ 50.00 FIRE FEE \$.00 WASTE FEE \$ _____
FLOOD DEVELOPMENT FEE \$ _____ FLOOD ZONE FEE \$ 25.00 CULVERT FEE \$ _____ TOTAL FEE 654.00
INSPECTORS OFFICE CON CLERKS OFFICE CK

NOTICE: IN ADDITION TO THE REQUIREMENTS OF THIS PERMIT, THERE MAY BE ADDITIONAL RESTRICTIONS APPLICABLE TO THIS PROPERTY THAT MAY BE FOUND IN THE PUBLIC RECORDS OF THIS COUNTY. AND THERE MAY BE ADDITIONAL PERMITS REQUIRED FROM OTHER GOVERNMENTAL ENTITIES SUCH AS WATER MANAGEMENT DISTRICTS, STATE AGENCIES, OR FEDERAL AGENCIES.

"WARNING TO OWNER: YOUR FAILURE TO RECORD A NOTICE OF COMMENCEMENT MAY RESULT IN YOUR PAYING TWICE FOR IMPROVEMENTS TO YOUR PROPERTY. IF YOU INTEND TO OBTAIN FINANCING, CONSULT WITH YOUR LENDER OR AN ATTORNEY BEFORE RECORDING YOUR NOTICE OF COMMENCEMENT."

This Permit Must Be Prominently Posted on Premises During Construction

PLEASE NOTIFY THE COLUMBIA COUNTY BUILDING DEPARTMENT AT LEAST 24 HOURS IN ADVANCE OF EACH INSPECTION, IN ORDER THAT IT MAY BE MADE WITHOUT DELAY OR INCONVENIENCE, PHONE 758-1008. THIS PERMIT IS NOT VALID UNLESS THE WORK AUTHORIZED BY IT IS COMMENCED WITHIN 6 MONTHS AFTER ISSUANCE.

The Issuance of this Permit Does Not Waive Compliance by Permittee with Deed Restrictions.

New Construction Subterranean Termite Soil Treatment Record

OMB Approval No. 2502-0525
(exp. 10/31/2005)

This form is completed by the licensed Pest Control Company.

Public reporting burden for this collection of information is estimated to average 15 minutes per response, including the time for reviewing instructions, searching existing data sources, gathering and maintaining the data needed, and completing and reviewing the collection of information. This information is mandatory and is required to obtain benefits. HUD may not collect this information, and you are not required to complete this form, unless it displays a currently valid OMB control number.

Section 24 CFR 200.926d(b)(3) requires that the sites for HUD insured structures must be free of termite hazards. This information collection requires the builder to certify that an authorized Pest Control company performed all required treatment for termites, and that the builder guarantees the treated area against infestation for one year. Builders, pest control companies, mortgage lenders, homebuyers, and HUD as a record of treatment for specific homes will use the information collected. The information is not considered confidential.

This report is submitted for informational purposes to the builder on proposed (new) construction cases when soil treatment for prevention of subterranean termite infestation is specified by the builder, architect, or required by the lender, architect, FHA, or VA.

All contracts for services are between the Pest Control Operator and builder, unless stated otherwise.

23855

Section 1: General Information (Treating Company Information)

Company Name: Aspen Pest Control, Inc.
Company Address: 301 NW Cole Terrace City Lake City State FL Zip 32055
Company Business License No. JB109476 Company Phone No. 386-755-3611
FHA/VA Case No. (if any) _____

Section 2: Builder Information

Company Name: Mini Storages of Lake City Company Phone No. _____

Section 3: Property Information

Location of Structure(s) Treated (Street Address or Legal Description, City, State and Zip) _____

Type of Construction (More than one box may be checked) ☒ Slab ☐ Basement ☐ Crawl ☒ Other Monolithic
Approximate Depth of Footing: Outside 1' Inside 1' Type of Fill _____

Section 4: Treatment Information

Date(s) of Treatment(s) 12/21/05
Brand Name of Product(s) Used Pro Build TC
EPA Registration No. 100-10060
Approximate Final Mix Solution % 5%
Approximate Size of Treatment Area: Sq. ft. 8400 Linear ft. _____ Linear ft. of Masonry Voids _____
Approximate Total Gallons of Solution Applied 840 gals.
Was treatment completed on exterior? ☐ Yes ☒ No
Service Agreement Available? ☒ Yes ☐ No

Note: Some state laws require service agreements to be issued. This form does not preempt state law.

Attachments (List) _____

Comments _____

Name of Applicator(s) S. Gregory Certification No. (if required by State law) JB104376

The applicator has used a product in accordance with the product label and state requirements. All treatment materials and methods used comply with state and federal regulations.

Authorized Signature Shannon Gregory Date 12/21/05

Warning: HUD will prosecute false claims and statements. Conviction may result in criminal and/or civil penalties. (18 U.S.C. 1001, 1010, 1012; 31 U.S.C. 3729, 3802)
Form NPCA-99-B may still be used

Reorder Product #2581 • from CROWNMAX • 1-800-252-4011

form HUD-NPCA-99-B (04/2003)



Cal-Tech Testing, Inc.

- Engineering
- Geotechnical
- Environmental

P.O. Box 1625 • Lake City, FL 32056-1625
6919 Distribution Avenue S., Unit #5 • Jacksonville, FL 32257

Tel. (386) 755-3633 • Fax (386) 752-5456
Tel. (904) 262-4048 • Fax (904) 262-4047

JOB NO.: 05-625
DATE TESTED: 12-02-2005
DATE REPORTED: 12-02-2005

REPORT OF IN-PLACE DENSITY TEST

PROJECT:	Mini Storage of Lake City
CLIENT:	Stephen Douglas, 442 SW St. Margarets Street, Lake City, FL., 32025
GENERAL CONTRACTOR:	Stephen Douglas
EARTHWORK CONTRACTOR:	Stephen Douglas
INSPECTOR:	M Bryant
ASTM METHOD	
(D-2922) Nuclear	
SOIL USE	
BUILDING FILL	
SPECIFICATION REQUIREMENTS: 100%	

TEST NO.	TEST LOCATION	TEST DEPTH	WET DENSITY (lb/ft ³)	MOISTURE PERCENT	DRY DENSITY (lb/ft ³)	PROCTOR TEST NO.	PROCTOR VALUE	% MAXIMUM DENSITY
1	30'N X 15'W OF S.E.C BLDG. A	0-12"	126.2	12.0	112.7	1	104.6	107.7%
2	40'N X 20'E OF S.W.C BLDG. A	0-12"	123.4	9.0	113.2	1	104.6	108.2%
3	20'S X 20'W OF N.E.C BLDG. A	0-12"	123.4	9.7	112.5	1	104.6	107.5%
4	22'S X 18'E OF N.W.C BLDG. A	0-12"	123.3	10.5	111.6	1	104.6	106.7%
5	50'N X 20'W OF S.E.C BLDG. B	0-12"	124.6	9.6	113.7	1	104.6	108.7%
6	100'N X 22'W OF S.E.C BLDG. B	0-12"	124.3	10.2	112.8	1	104.6	107.8%
7	150'N X 21'W OF S.E.C BLDG. B	0-12"	124.2	9.9	113.0	1	104.6	108.0%
8	197'N X 20'W OF S.E.C BLDG. B	0-12"	122.7	9.8	111.7	1	104.6	106.8%
9	48'N X 18'W OF S.E.C BLDG. C	0-12"	124.1	10.3	112.5	1	104.6	107.6%
10	102'N X 20'W OF S.E.C BLDG. C	0-12"	124.1	9.9	112.9	1	104.6	108.0%
11	151'N X 18'W OF S.E.C BLDG. C	0-12"	124.0	10.1	112.6	1	104.6	107.7%
12	197'N X 22'W OF S.E.C BLDG. C	0-12"	124.9	10.7	112.8	1	104.6	107.9%

REMARKS: The Above Tests Meet Specification Requirements.

"Excellence in Engineering & Geoscience"



Cal-Tech Testing, Inc.

• Engineering

• Geotechnical

• Environmental

P.O. Box 1625 • Lake City, FL 32056-1625 • Tel(386)755-3633 • Fax(386)752-5456

6919 Distribution Ave. S., Unit #5, Jacksonville, FL 32257 • Tel(904)262-4046 • Fax(904)4047

REPORT OF LABORATORY COMPACTION TEST

Client:
Project Name:
Project Location:
Contractor:

Steven Douglas, 442 SW St. Margarets Street, Lake City, FL 32025

Mini Storage of Lake City


Lake City, Florida

Steven Douglas

File No: 05-625

Date: 12/5/2005

Lab No: 8084

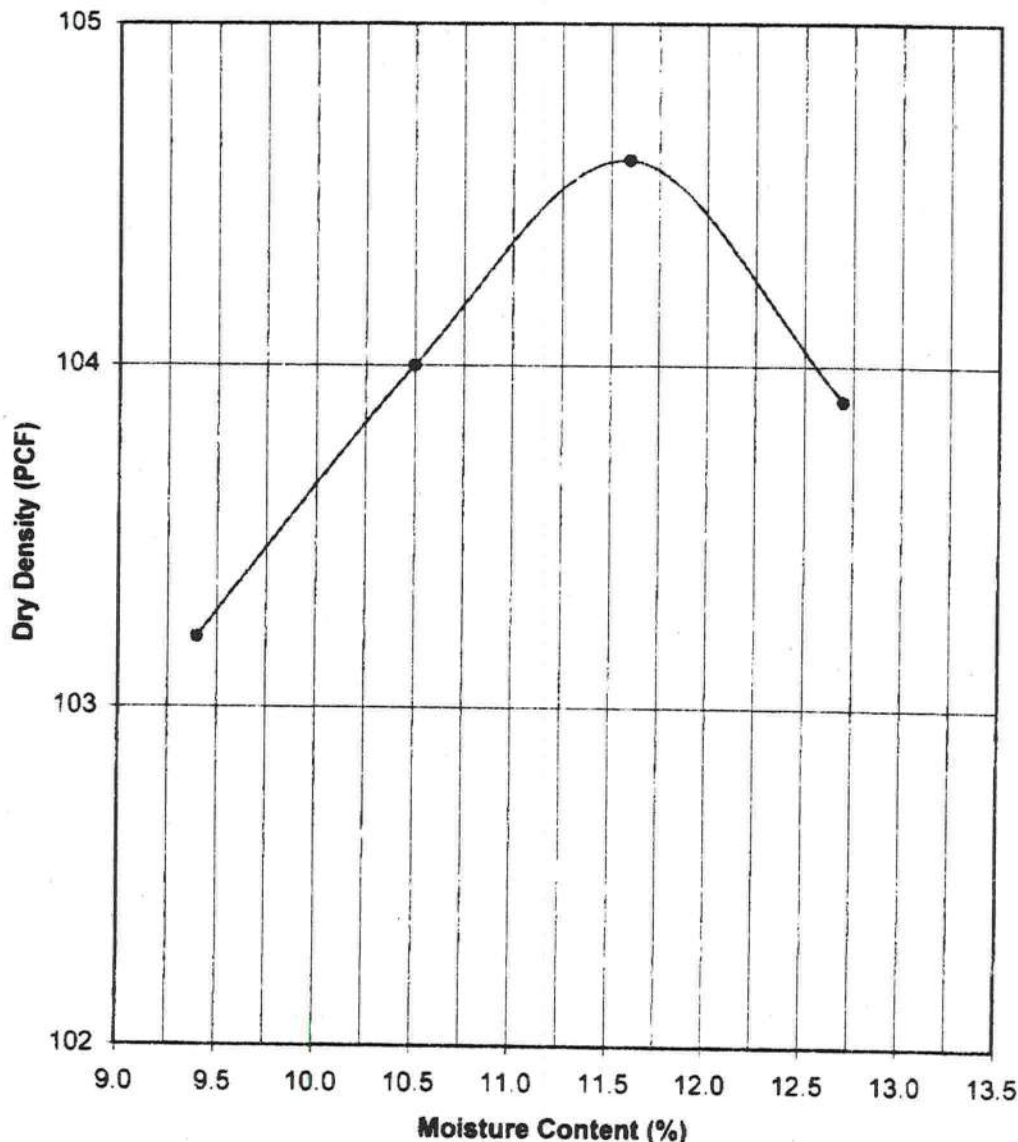

PROCTOR DATA

Proctor No.: 1

Modified Proctor ☒
(ASTM D-1557)

Standard Proctor ☐
(ASTM D-698)

Maximum Dry
Dens. Pcf: 104.6

Optimum Moisture
Percent: 11.6

The test results presented in this report are specific only to the samples tested at the time of testing. The tests were performed in accordance with generally accepted methods and standards. Since material conditions can vary between test locations and change with time, sound judgement should be exercised with regard to the use and interpretation of the data.

Sample Description: Tan Sand w/Trace of Silt

Sample Location: SE Corner of Building A

Proposed Use: Building Fill

Sampled By: M Bryant

Date: 12/2/2005

Tested By: W McCollum

Date: 12/5/2005

Remarks: 1cc: Client

1cc: File

Linda M. Creamer

President - CEO

Reviewed By:

Date: 12/5/05

FL Registration No: 52612

JOB NO.: 05-625
DATE TESTED: 12/02/05


PROCTORS				
PROCTOR NO.	SOIL DESCRIPTION	MAXIMUM DRY UNIT WEIGHT (lb/ft ³)	OPT. MOIST.	TYPE
1	Tan Sand w/Trace of Silt	104.6	11.6	MODIFIED (ASTM D-1557) ▼

Respectfully Submitted,
CAL-TECH TESTING, INC.



Linda M. Creamer
President - CEO

Reviewed By:

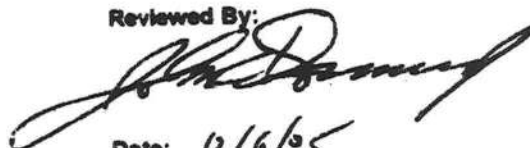

Date: 12/6/05
Florida Registration No: 52612

BTW
The test results presented in this report are specific only to the samples tested at the time of testing. The tests were performed in accordance with generally accepted methods and standards. Since material conditions can vary between test locations and change with time, sound judgement should be exercised with regard to the use and interpretation of the data.



CAL-TECH TESTING, INC.

ENGINEERING & TESTING
LABORATORY

P.O. Box 1625 • Lake City, FL 32056 • (386) 755-3633 • Fax (386) 752-5456

1655 Acme Street • Orlando, FL 32805
PH (407) 872-7690 • FAX (407) 872-7659

6919 Distribution Avenue S., Unit #5
Jacksonville, FL 32257

(904) 262-4046 • FAX (904) 262-4047

REPORT OF DAILY CONSTRUCTION TESTING AND MONITORING

Client Steven Douglas
Project Mini Storage of L/C
Contractor S.H.C

Date 12-2-05
Job. No 05-625
Technician M Bryant

WORK ORDER:

☒ DENSITY

Spec's: 100%
Test No.: 1-12
Inches: 0-12

☐ CONCRETE

☐ Cylinders
☐ Beams
☐ Prisms
☐ Pick-Up

Set No. _____

☒ Pick-Up Proctor

Sample #1

☐ Pick-Up LBR

DESCRIPTION OF DAYS ACTIVITIES:

Travel 9:00-9:15
12 FDT's on Bldg #11 9:15-9:45 Tests 1-12 + Pick Pro
Travel 9:45-10:00

Time Out: 9:00

Time In: 10:00

FDT's Performed 12

Cyls Cast/Cal-Tech _____

Cyls Cast/Client _____

Beams Cast/Cal-Tech: _____

Weather: _____

Hours Worked: .50

Other Tests: _____

Hours Travel: .50

Miles Travel: _____

Hours Standby: _____

Hours O.T.: _____

M Bryant
FIELD REPRESENTATIVE

CLIENT REPRESENTATIVE

MIKE TODD CONSTRUCTION, INC
CGC006209
129 NE COLBURN AVENUE
LAKE CITY, FLORIDA 32055
386-755-4387

October 5, 2007

Columbia County Building Department
Re: Douglas Storage Facility
Highway 90 West
Lake City, Florida

Dear Sir:

Please accept this letter as a request for an extension to permit #23855. I would estimate the project to be approximately 75% - 80% complete, as the other two buildings are completed and the slab is poured for building #3. If I can provide any further information or assistance, please let me know.

Sincerely,

Mike Todd



Oct. 08 2007 11:11AM P2

PHONE NO. : 3867551220

FROM : MIKETODD CSP

23855

VULCAN STORAGE SYSTEMS
190 E. COLQUITT ST-P.O. BOX 649
SPARKS, GA. 31647

DATE: 9/11/07

MINI-STORAGE & RECORD STORAGE
Re: JOB NO. 17837 (MINI GABLED)
BUILDING SIZE:
WIDTH : 40' ft.
LENGTH : 210' ft.
EAVE HT : 10' ft.
JOBSITE : LAKE CITY, FL.
To Whom It May Concern:

This is to certify that the above referenced building is designed in accordance with the order documentation, the Thirteenth Edition of the American Institute of Steel Construction (AISC) "Manual of Steel Construction" and the 2001 Edition of American Iron and Steel Institute (AISI) "Cold Formed Steel Design Manual. The basic loads of the subject building meet or exceed the minimum county climatic data as published in the 2002 Edition of the MBMA "Low Rise Building Systems Manual".

The criteria for application of design loads are follows
Governing Code : FBC 2004 with 06 Amendments

Roof Live Load	: 20 psf		
Frame Live Load	: 20 psf		
Roof Dead Load	: 2 psf plus wt. of metal bldg structure		
Collateral Load	: 0 psf	Ground Snow Load	: 0 psf
Wind Load	: 120 mph 3-sec Gusts	Roof Snow Load	: 0 psf
Enclosure Type	: Closed	Snow Exp. Fac.	: 1.0
Wind Exp. Cat	: B	Snow Imp. Factor	: .80
Wind Imp. Factor	: .87		

This Letter of Certification applies solely to the building and its component parts as furnished by the Metal Building Manufacturer. Doors, windows and louvers are not structural components of the building. It is the responsibility of the owner to determine if wind lock accessories are supplied if required. Certification specifically excludes any foundation, masonry, or general contract work.

Sincerely,

Richard T. Smith, P.E.
wep

Richard T. Smith

PE # 43547

102 Main Street Ste#212

Lagrange, Georgia Ph: (706) 888-4874

REVIEWED

By Richard T. Smith at 12:52 pm, Sep 14, 2007

Columbia County Building Permit Application

BIDB

For Office Use Only Application # 0511-08 Date Received 11-1-05 By OKJTH Permit # 23855
Application Approved by - Zoning Official BLK Date 15.11.05 Plans Examiner OKJTH Date 11-15-05
Flood Zone X Development Permit N/A Zoning A-3 Land Use Plan Map Category A-3
Comments SE 0431 EUBANK ST + DOT 2 DE JCE

Applicants Name Mike Todd Construction Phone 3807554387 Address 129 NE Colburn Ave Lake City FL 32055
Owners Name Stephen Douglas dba mini storage Phone 5919 W US Highway 90 L.C. 32055 911 Address 5919 W US Highway 90 L.C. 32055
Contractors Name Mike Todd Construction Phone 3807554387 Address 129 NE Colburn Ave Lake City FL 32055
Fee Simple Owner Name & Address N/A

Bonding Co. Name & Address N/A
Architect/Engineer Name & Address Curtis Keene
Mortgage Lenders Name & Address 1st Federal

Circle the correct power company FL Power & Light - Clay Elec. - Suwannee Valley Elec. - Progressive Energy
Property ID Number 29 35 16 02381-001 Estimated Cost of Construction 78,375
Subdivision Name How 90 West approx 4 mi past I-75 Lot 35 Block 1 Unit 1 Phase 1
Driving Directions ON 19th

Type of Construction commercial metal bldg Number of Existing Dwellings on Property 0
Total Acreage 1.5 Lot Size 1/4 Do you need a - Culvert Permit or Culvert Waiver or Have an Existing Drive
Actual Distance of Structure from Property Lines - Front 114' Side See Adjacent Rear 112'
Total Building Height 18,400 Number of Stories 1 Heated Floor Area 112 Roof Pitch 1/12

Application is hereby made to obtain a permit to do work and installations as indicated. I certify that no work or installation has commenced prior to the issuance of a permit and that all work be performed to meet the standards of all laws regulating construction in this jurisdiction.
OWNERS AFFIDAVIT: I hereby certify that all the foregoing information is accurate and all work will be done in compliance with all applicable laws and regulating construction and zoning.
WARNING TO OWNER: YOUR FAILURE TO RECORD A NOTICE OF COMMENCEMENT MAY RESULT IN YOU PAYING TWICE FOR IMPROVEMENTS TO YOUR PROPERTY. IF YOU INTEND TO OBTAIN FINANCING, CONSULT WITH YOUR LENDER OR ATTORNEY BEFORE RECORDING YOUR NOTICE OF COMMENCEMENT.

Owner Builder or Agent (Including Contractor)

STATE OF FLORIDA
COUNTY OF COLUMBIA

Sworn to (or affirmed) and subscribed before me
this 1 day of 11 2005
Personally known or Produced Identification



Contractor Signature
Competency Card Number CC000229
Notary Signature

From: The Columbia County Building Department
Plans Review
135 NE Hernando Av.
P. O Box 1529
Lake City Florida, 32056-1529

Reference to: Build permit application Number: 0511-08 Mike Todd
Construction/Owner C.F. Douglas Building B

On the date of November 7, 2005 application 0511-08 and plans for construction of an Commercial metal building , Storage group S-1 to were reviewed and the following information or alteration to the plans will be required to continue processing this application. If you should have any question please contact the above address, or contact phone number (386) 758-1163 or fax any information to (386) 754-7088.

Please include application number 0510-08 when making reference to this application.

1. Show the method of draftstopping in building "B" which contains 8,400 square feet.
As required in section 717.4.3 of the FBC-2004: Draftstopping shall be installed in attics and concealed roof spaces, such that any horizontal area does not exceed 3,000 square feet (279 m2).
2. Please submit the product approval specification as required by Fla. Statute 553.842 and Fla. Administrative Code 9B-72 for all the exterior doors located in the shear walls of the building.
5. Please show compliance with the FBC-2004 sections 106.3.5 Minimum plan review criteria for buildings. The examination of the documents by the building official shall include the following minimum criteria and documents: a floor plan; site plan; foundation plan; floor/roof framing plan or truss layout; and all exterior elevations: Commercial Buildings: Structural requirements shall include: Soil conditions/analysis, Termite protection

Thank you,



Joe Haltiwanger
Plan Examiner, Columbia County Building Department

VULCAN STORAGE SYSTEMS
190 E. COLQUITT ST-P.O. BOX 649
SPARKS, GA. 31647

DATE: 10/03/05

MINI-STORAGE & RECORD STORAGE
Re: JOB NO. 15128-1 (MINI GABLED)

BUILDING SIZE:

WIDTH : 30' / 65' ft.
LENGTH : 150' / 210' ft.
EAVE HT : 10' ft.
JOBSITE : LAKE CITY, FL.
To Whom It May Concern:

This is to certify that the above referenced building is designed in accordance with the order documentation, the Ninth Edition of the American Institute of Steel Construction (AISC) "Manual of Steel Construction" and the 1986 Edition of American Iron and Steel Institute (AISI) "Cold Formed Steel Design Manual." The basic loads of the subject building meet or exceed the minimum county climatic data as published in the 1996 edition of the MBMA "Low Rise Building Systems Manual".

The criteria for application of design loads are follows
Governing Code : FBC 2004

Roof Live Load	: 20 psf		
Frame Live Load	: 20 psf		
Roof Dead Load	: 2 psf plus wt. of metal bldg structure		
Collateral Load	: 0 psf	Ground Snow Load	: 0 psf
Wind Load	: 120 mph 3-sec Gusts	Roof Snow Load	: 0 psf
Enclosure Type	: Closed	Snow Exp. Fac.	: 1.0
Wind Exp. Cat	: B	Snow Imp. Factor	: .80
Wind Imp. Factor	: .87	Seismic Coef SDS	: .08
		Seismic Coef SDI	: .04
		Seismic Imp. Factor	: 1.0

This Letter of Certification applies solely to the building and its component parts as furnished by the Metal Building Manufacturer. Doors, windows and louvers are not structural components of the building. It is the responsibility of the owner to determine if wind lock accessories are supplied if required. Certification specifically excludes any foundation, masonry, or general contract work.

Sincerely,

Charles W. Embden
CHARLES W. EMBDEN, P.E.

wep

10/6/05

OFFICE COPY

COLUMBIA COUNTY FIRE DEPARTMENT



P. O. BOX 1529
LAKE CITY, FL 32056
PHONE (386) 754-7071
FAX (386) 754-7064

23855

David L. Boozer
Division Chief

17 January 2008

To: Columbia County Bldg. Department

From: David L. Boozer

Re: Mini Storage
3919 US 90 West
Lake City, Florida 32055

Attention: Harry Dicks

A fire safety inspection was performed today at the above listed property. This building is classified in Chapter 42, Storage, of the Florida Fire Prevention Code 2004 Edition. We recommend approval.

CERTIFICATE OF OCCUPANCY

OCCUPANCY

COLUMBIA COUNTY, FLORIDA

Department of Building and Zoning Inspection

This Certificate of Occupancy is issued to the below named permit holder for the building and premises at the below named location, and certifies that the work has been completed in accordance with the Columbia County Building Code.

Parcel Number 29-3S-16-02381-001

Building permit No. 000023855

Use Classification COMM. METAL BLDG

Fire: 434.70

Permit Holder MIKE TODD

Waste: 0.00

Owner of Building MINI STORAGE RECORDS OF LAKE CITY, INC

434.70

per marsha

Location: 5919 W US HIGHWAY 90, LAKE CITY, FL

Date: 01/22/2008


Harry Dickson

Building Inspector


POST IN A CONSPICUOUS PLACE
(Business Places Only)




Did not pay 11/17/08

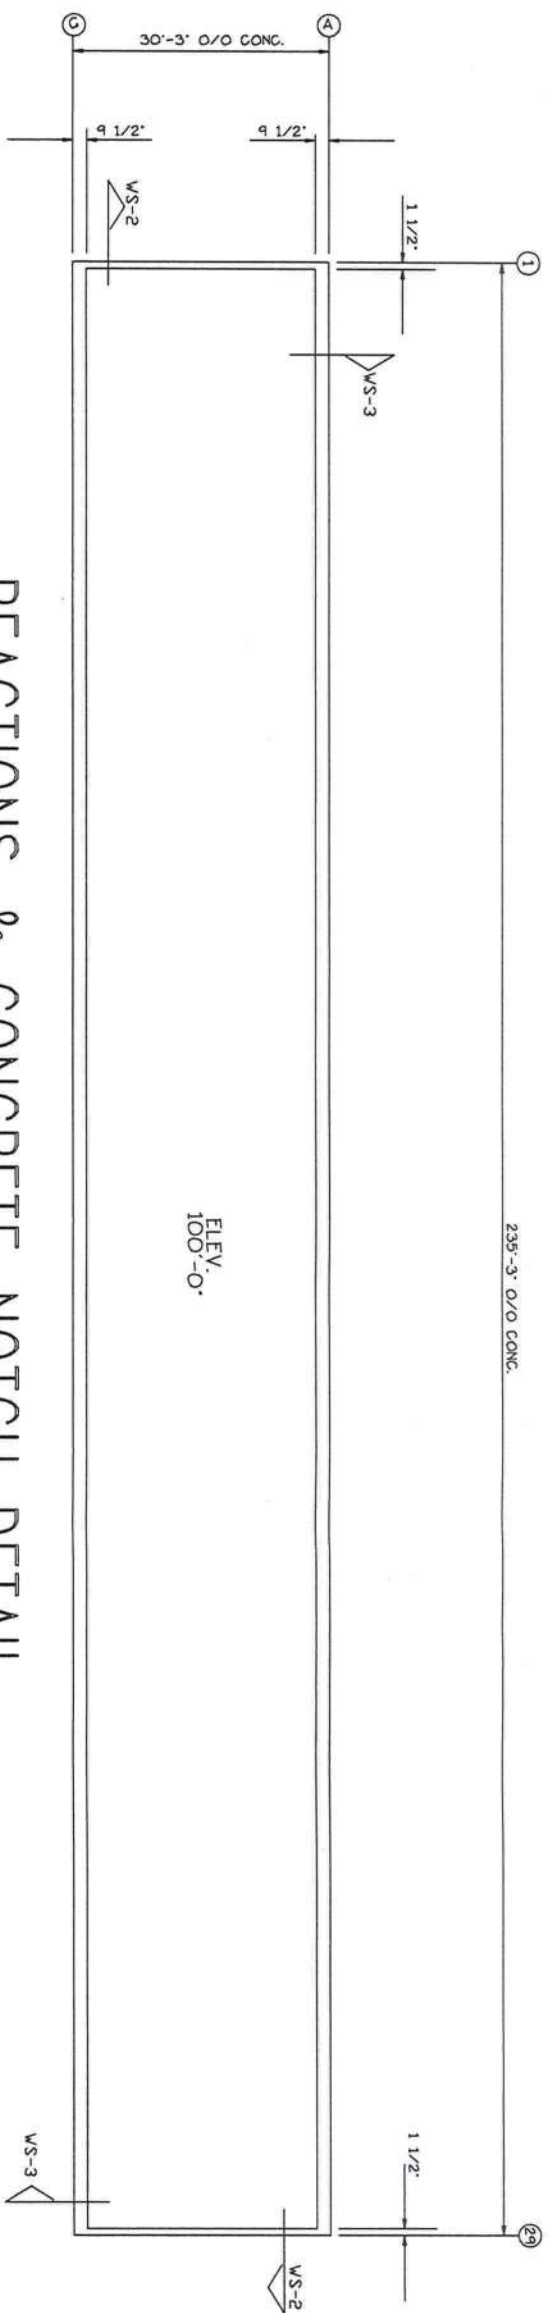

REACTIONS & CONCRETE NOTCH DETAIL

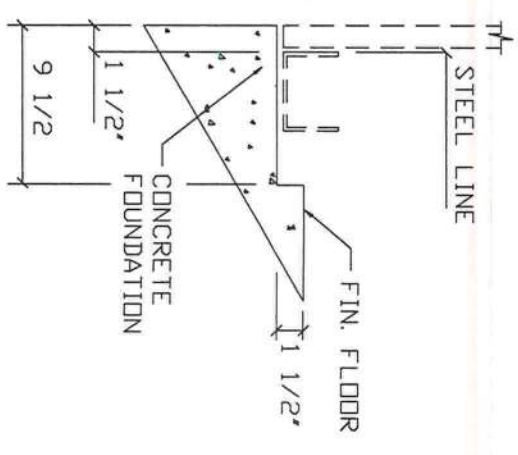

SECTION WS-3

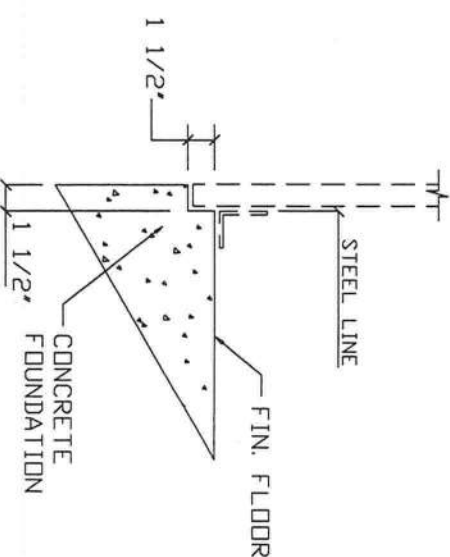

SECTION WS-2

REACTIONS


COMPRESSION (lbs) = 1650
UPLIFT (lbs) = -1800
HORIZONTAL (lbs) = 350

BUILDING "C"

REVISIONS						DRAWING STATUS		VULCAN STEEL		MINI-STORAGE & RECORD STORAGE			
REV.	DESCRIPTION	DATE	DLR	DATE	CHKR	APPR	☒ FOR CONSTRUCTION	☐ FOR PERMIT ONLY	PROJECT	30 x 235 x 10	15128-3	DESIGN	REACTIONS & CONCRETE NOTCH DETAIL
							☐ FOR APPROVAL	☐ OTHER, EXPLAIN	ID			DRAFT	IS
									PROJECT			CHECK	WP
									ADDRESS	LAKE CITY, FL		SHEET	EJ OF 8

10/6/05

SEAL

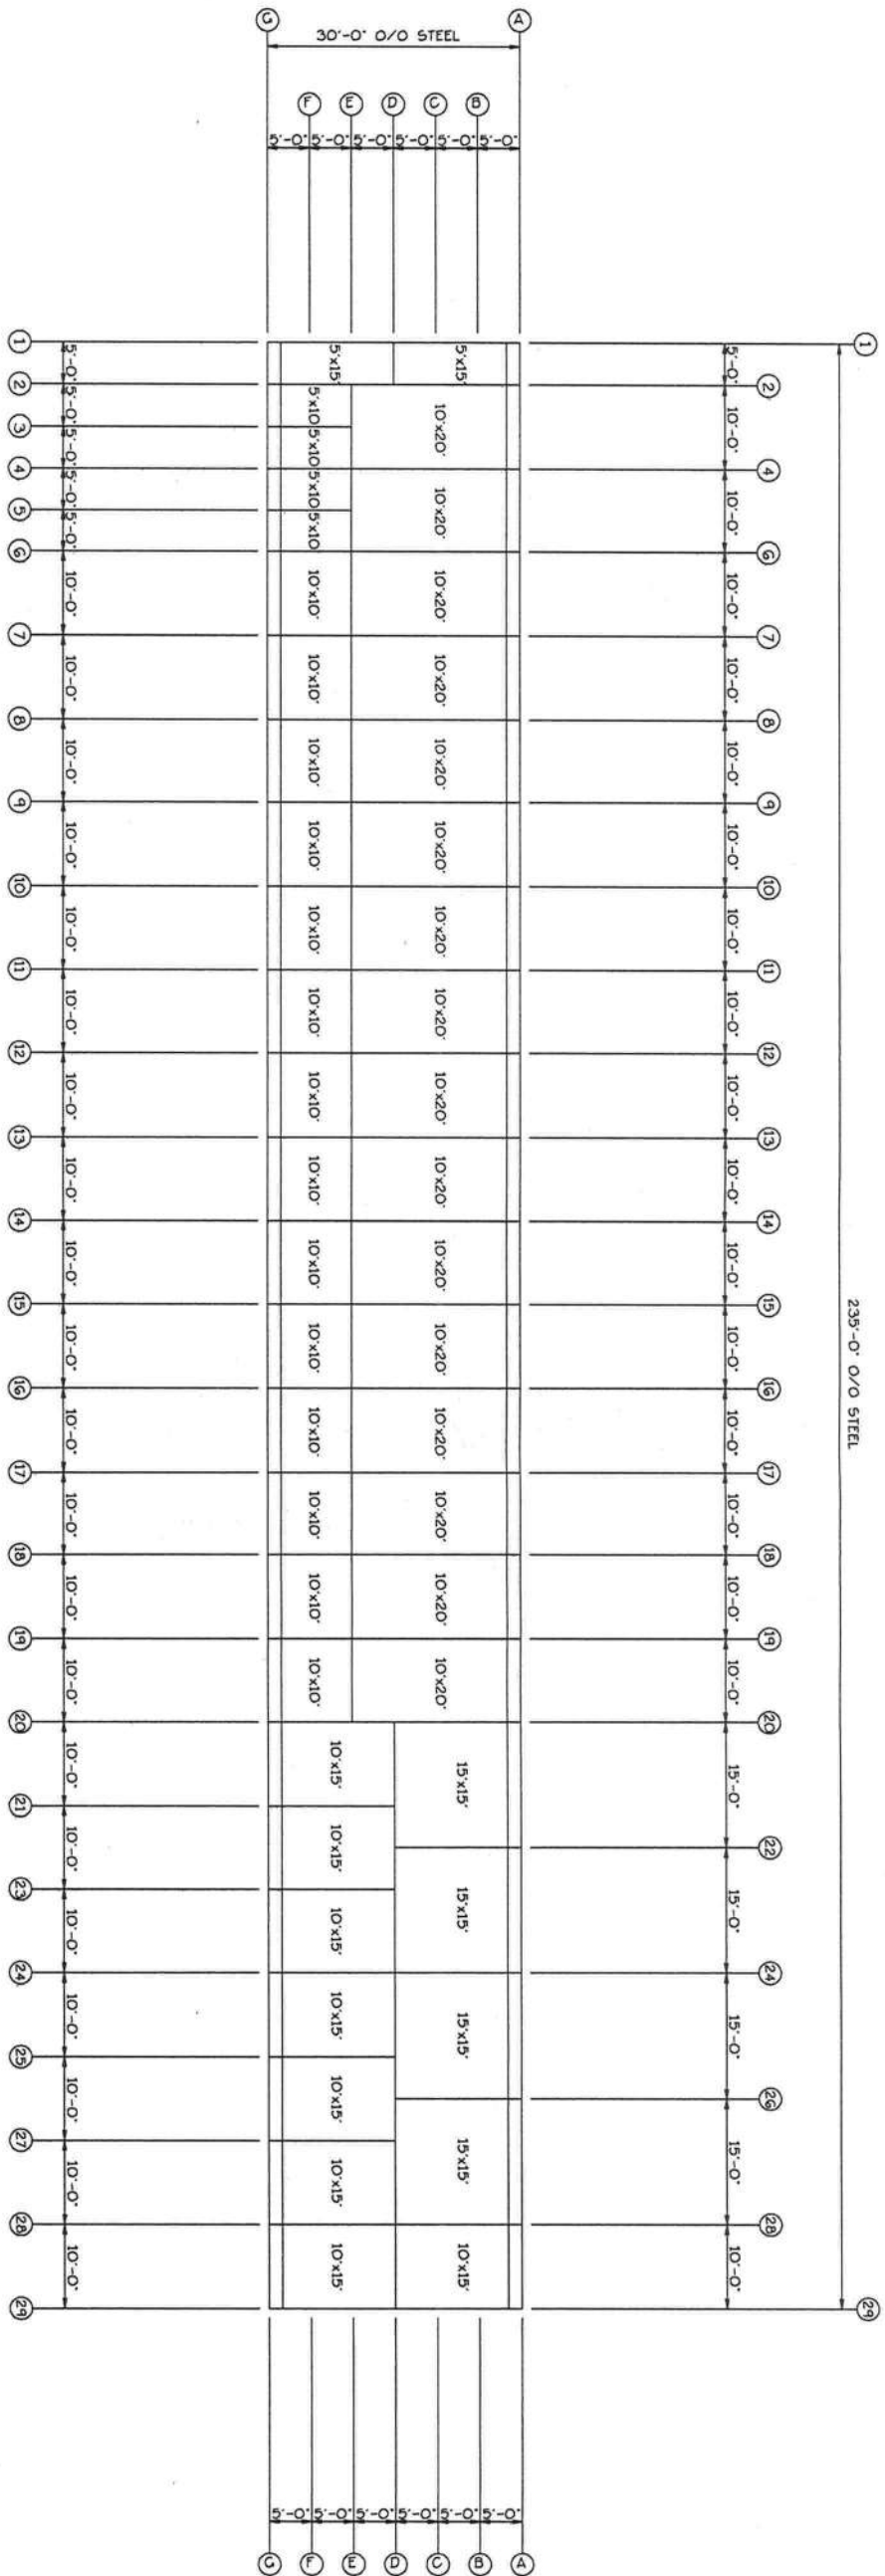

LAYOUT PLAN

BUILDING "C"


APPLICATION OF SEAL IS FOR METAL BUILDING ONLY AND DOES NOT REPRESENT THE PROFESSIONAL OF RECORD.

REVISIONS						DRAWING STATUS [] FOR CONSTRUCTION [x] FOR PERMIT ONLY [] FOR APPROVAL [] OTHER, EXPLAIN		VULCAN STEEL		MINI-STORAGE & RECORD STORAGE				
REV.	DESCRIPTION	DATE	DLR	DATE	CHKR			APPD	PROJECT	ID	LAYOUT PLAN	DESIGN:	DRAFT:	CHECK:
								30 x 235 x 10	15128-3		1S	1S	WP	9/ 8/05
								LAKE CITY, FL				SHEET	EE OF	
								ADDRESS						

SEAL

10/6/05

MEMBER TABLE			
MARK	PART	LENGTH	
5-70	4X20C16	10'-2 1/2"	
5-71	4X20C16	10'-5"	
5-72	4X20C16	10'-7 1/2"	
5-73	4X20C16	10'-1 1/2"	
PA-1	L4x2x16GA.	9'-1"	
PA-2	L4x2x16GA.	8'-10 1/2"	(FIELD CUT AS REQ'D.)
SA-1	L2x2x16GA.		

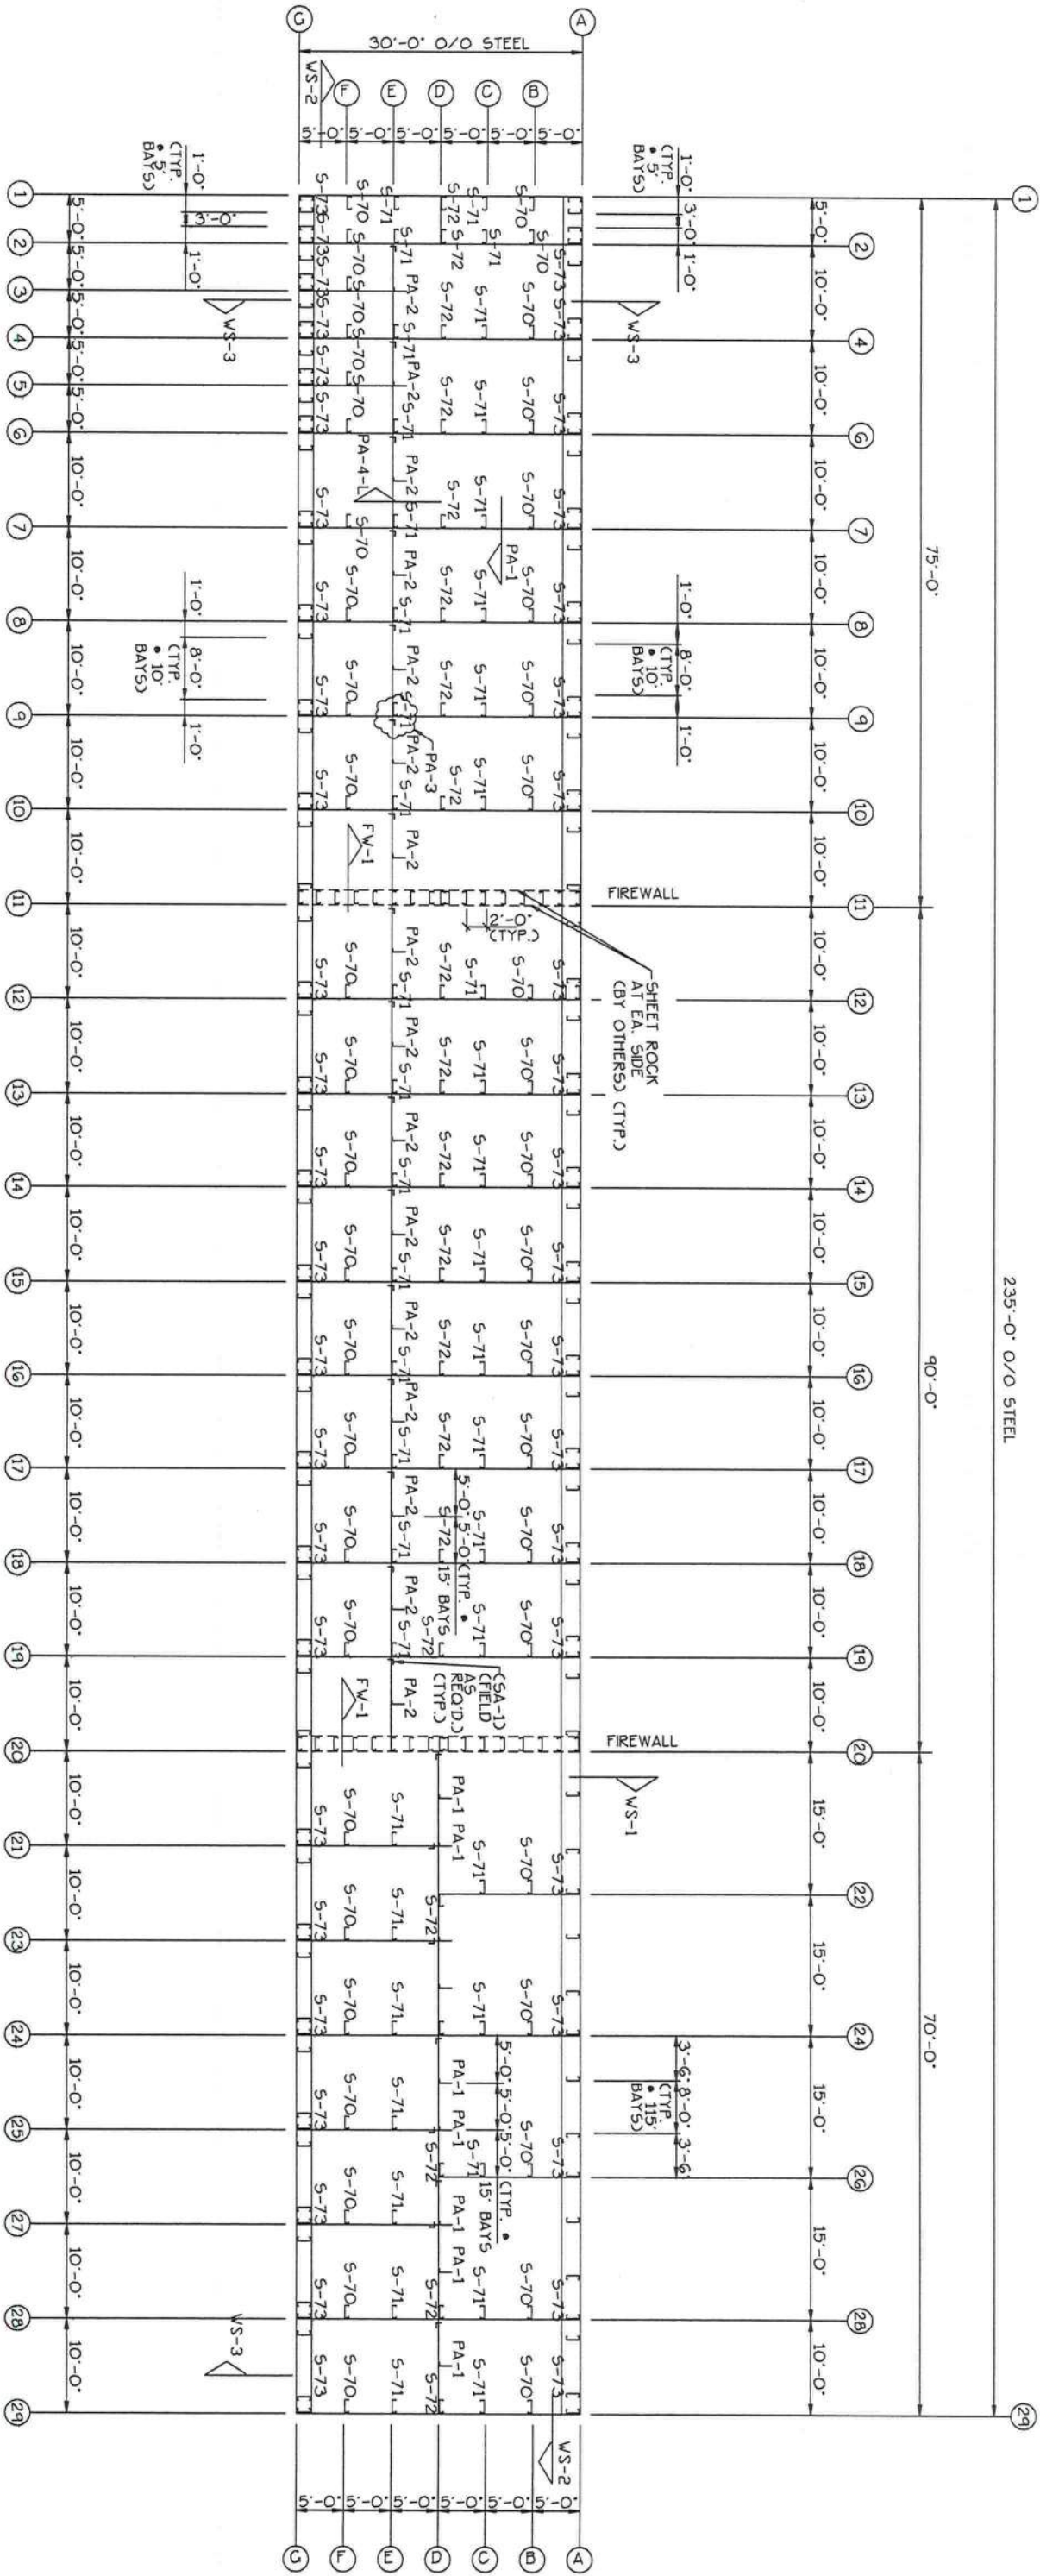

DESIGN LOADS

SEE SHEET E1 OF 8

SHEETING

ROOF PNL'S. 26 GA. "PBR" (GALVALUME)
WALL PNL'S. 26 GA. "R" (LIGHT STONE)
PARTN. PNL'S. 29 GA. "R" (GALVALUME)
MULLION PNL'S. 26 GA. (LIGHT STONE)

TRIM

RAKE TRIM 26 GA. (BURNISHED SLATE)
GUTTER 26 GA. (BURNISHED SLATE)
HEAD TRIM 26 GA. (LIGHT STONE)
CORNER TRIM 26 GA. (BURNISHED SLATE)
HEAD COVER TRIM 26 GA. (LIGHT STONE)
JAMB TRIM 26 GA. (LIGHT STONE)
JAMB COVER TRIM 26 GA. (LIGHT STONE)
DOWNSPOUT 26 GA. (BURNISHED SLATE)

FLOOR PLAN

4" PSK INSULATION
AT FIREWALLS
(BY VULCAN)

BUILDING "C"

APPLICATION OF SEAL IS FOR
METAL BUILDING ONLY AND DOES
NOT REPRESENT THE PROFESSIONAL
OF RECORD.

REVISIONS					DRAWING STATUS			VULCAN STEEL			MINI-STORAGE & RECORD STORAGE		
REV.	DESCRIPTION	DATE	DLR	CHKR	APPD	[] FOR CONSTRUCTION	[] FOR PERMIT ONLY	ID	PROJECT	ADDRESS	FLOOR PLAN	DESIGN	CHECK/APP
						[] FOR APPROVAL	[] OTHER, EXPLAIN	15128-3	LAKE CITY, FL		DRAFT 1.5	DATE: 9/8/05	SHEET E3 OF

10/6/05

SEAL

TRIM TABLE


QID	MARK	LENGTH	DETAIL
1	WCTR10	10'-1"	
2	WCP1207	7'-0"	
3	WMC12	1'-0"	
4	WJTR7	7'-3"	
5	WMP2407	7'-0"	
6	WMC24	2'-0"	
7	WHT20	20'-2"	
8	WCTAO7	7'-0"	
9	WCTAO8	8'-0"	
10	WCTAO3	3'-0"	

MEMBER TABLE

MARK	PART	LENGTH
5-73	4X20C16	10'-1 1/2"
DJ-70	4X20C16	10'-1 1/2"
TC-74	4 1/8X3CH14	10'-0 3/4"
TC-75	4 1/8X3CH14	14'-11 3/4"
TC-76	4 1/8X3CH14	9'-10 3/4"
TC-77	4 1/8X3CH14	14'-11 3/4"
TC-78	4 1/8X3CH14	14'-10 3/4"
DH-70	4X20C16	2'-11 1/2"
DH-71	4X20C16	7'-11 1/2"
G-72	4X20C16	3'-1 1/2"
G-73	4X20C16	3'-5 1/2"

CONNECTION PLATE

QID	MARK/PART
1	MC-1

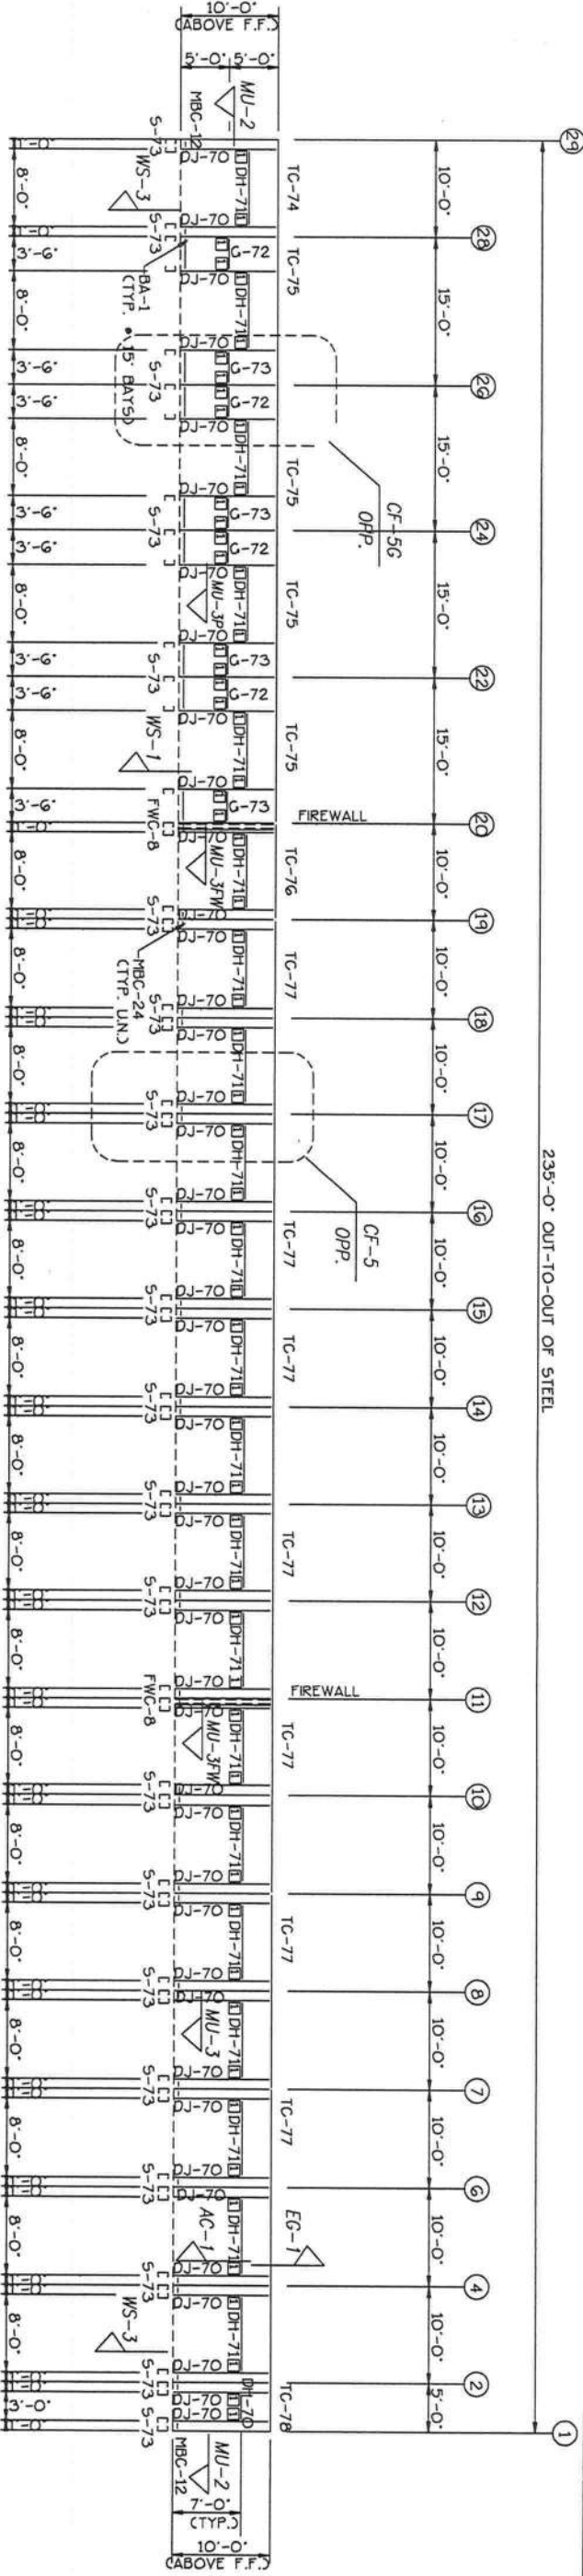

SIDEWALL FRAMING: LINE A



SIDEWALL SHEETING + TRIM FRAME LINE A

PANELS: 26 Ga. R - LIGHT STONE

BUILDING "C"

REVISIONS							DRAWING STATUS				VULCAN STEEL			MINI-STORAGE & RECORD STORAGE						
REV.	DESCRIPTION:	DATE	DLR	DATE	CHKR	APPD	☐ FOR CONSTRUCTION	☒ FOR PERMIT ONLY	☐ FOR APPROVAL	☐ OTHER, EXPLAIN		PROJECT	30 x 235 x 10	DESIGN:	DRAFT: 1S	CHECK: W/P	DATE: 9/ 8/05	SHEET	E6	OF 1
												ID	1312B-3							
												PROJECT	LAKE CITY, FL							
												ADDRESS								

CONNECTION PLATE	
□ID	MARK/PART
1	BC-1
2	MC-1




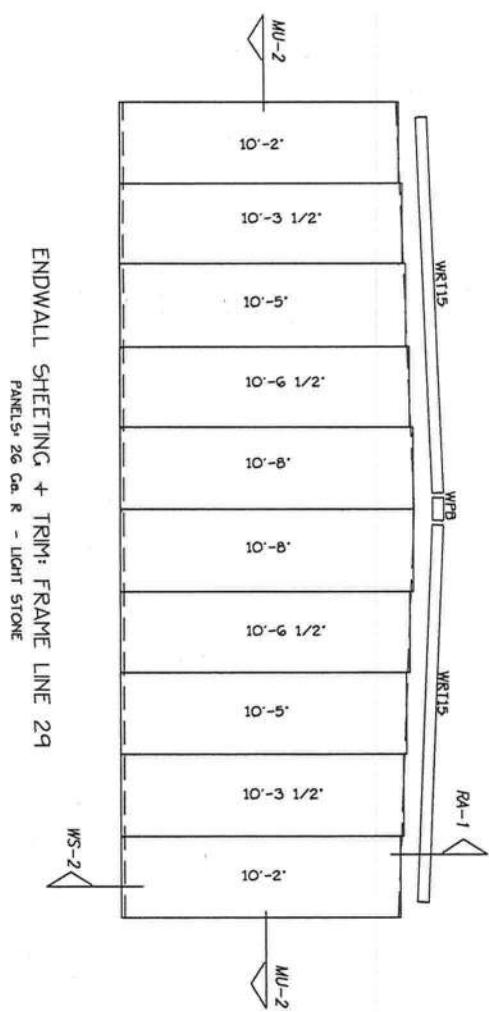
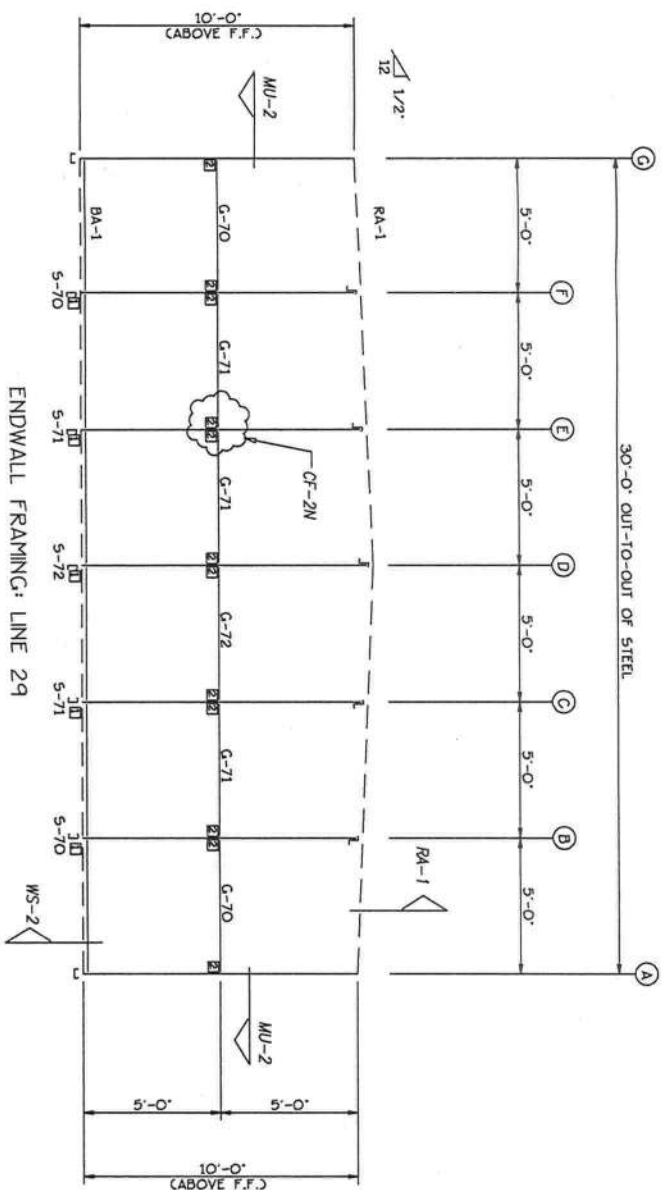


SEAL			
MINI-STORAGE & RECORD STORAGE			
ENDWALL DRAWING			
DESIGN	DRAFT	IS	CHECK
DATE: 9/8/05	SHEET	E7	OF

MEMBER TABLE

MARK	PART	LENGTH
5-70	4X20C16	10'-2 1/2"
5-71	4X20C16	10'-5"
5-72	4X20C16	10'-7 1/2"
PA-1	L4X2X16GA	10'-7"
PA-2	L4X2X16GA	10'-4 1/2"
SA-1	L2X2X16GA	CFIELD CUT AS REQ'D.)

CONNECTION PLATE:	
ID	MARK/PART
1	MBC-1

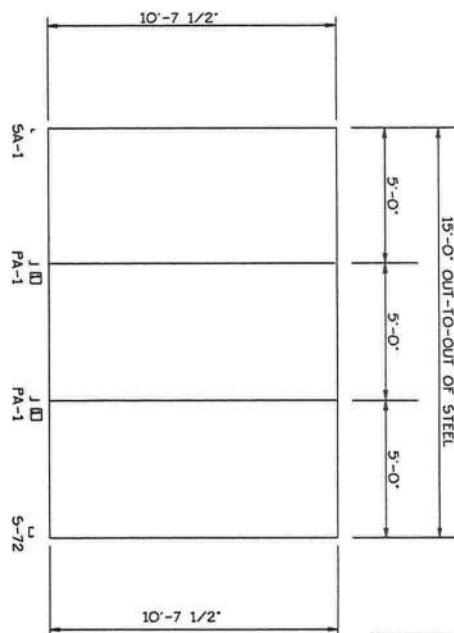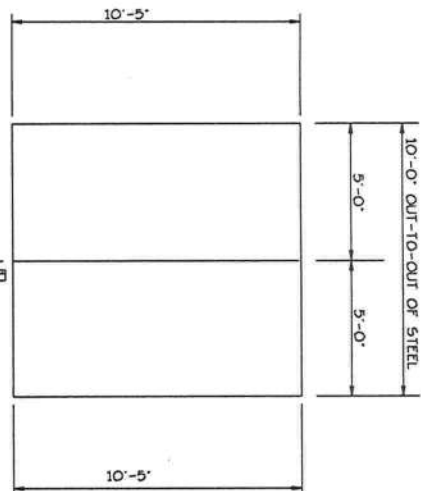
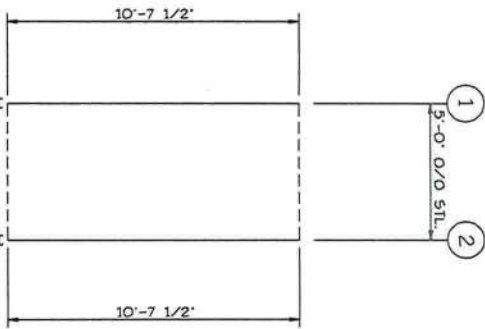
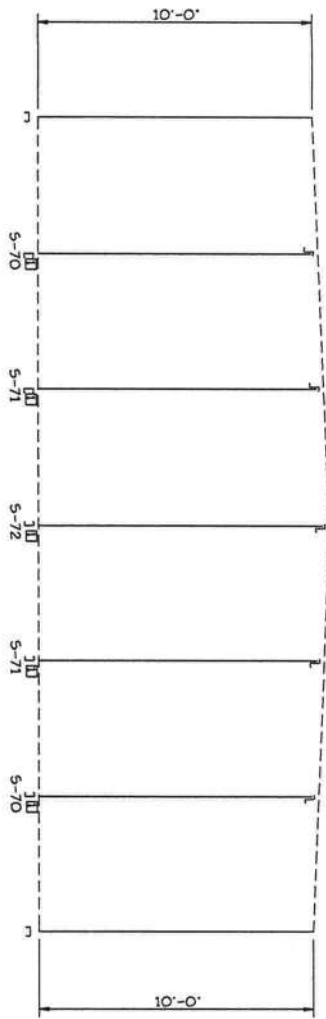
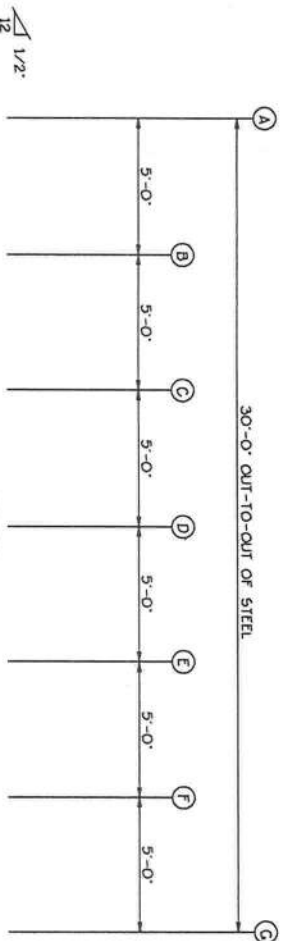


PARTITION WALL SHEETING + TRIM: FRAME LINE 2 THRU 20, 24 + 28

PARTITION WALL SHEETING + TRIM: FRAME LINE D

PARTITION WALL SHEETING + TRIM: FRAME LINE E

PARTITION WALL SHEETING + TRIM: FRAME LINE D

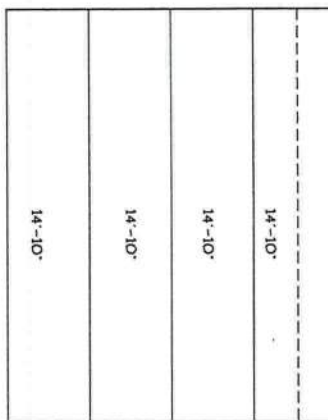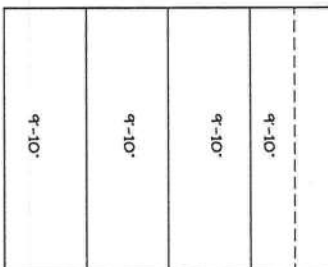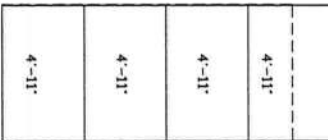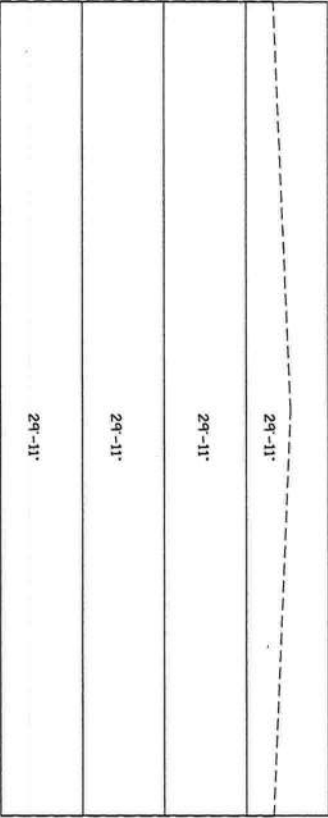

PARTITION WALL SHEETING + TRIM: FRAME LINE 2 THRU 20, 24 + 28

PANELS: 29 Ga. R - Galvalume

PARTITION WALL SHEETING + TRIM: FRAME LINE D


PANELS: 29 Ga. R - Galvalume

PARTITION WALL SHEETING + TRIM: FRAME LINE E

PANELS: 29 Ga. R - Galvalume

PARTITION WALL SHEETING + TRIM: FRAME LINE D

PANELS: 29 Ga. R - Galvalume

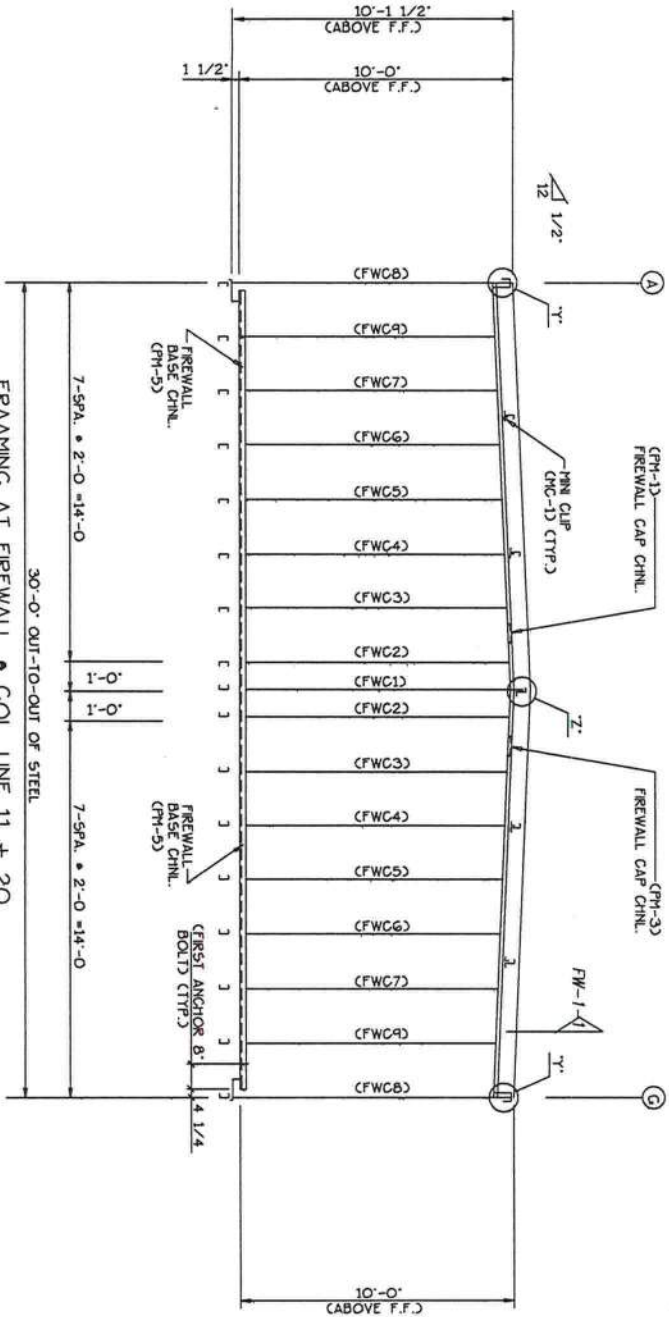

APPLICATION OF SEAL IS FOR METAL BUILDING ONLY AND DOES NOT REPRESENT THE PROFESSIONAL OF RECORD.

BUILDING "C"

REVISIONS	
REV.	DESCRIPTION


DRAWING STATUS	

VULCAN STEEL	


MINI-STORAGE & RECORD STORAG	

10/6/05


SEAL

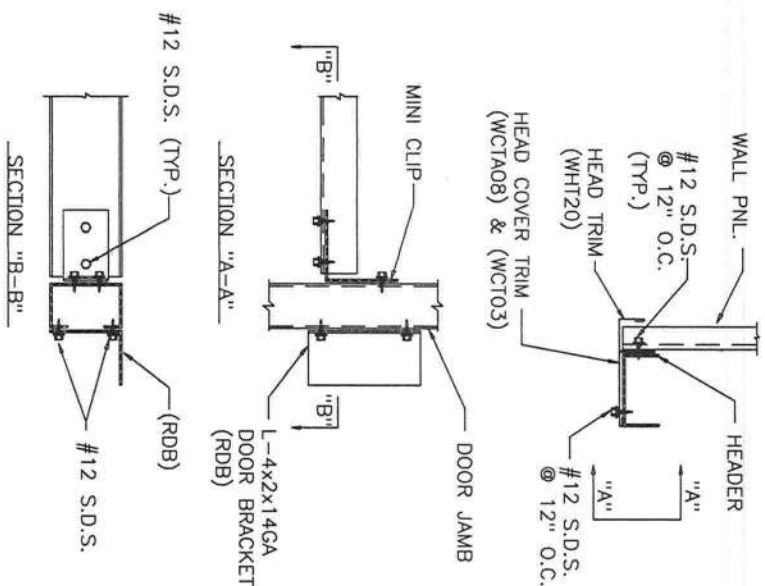


SECTION AC-1

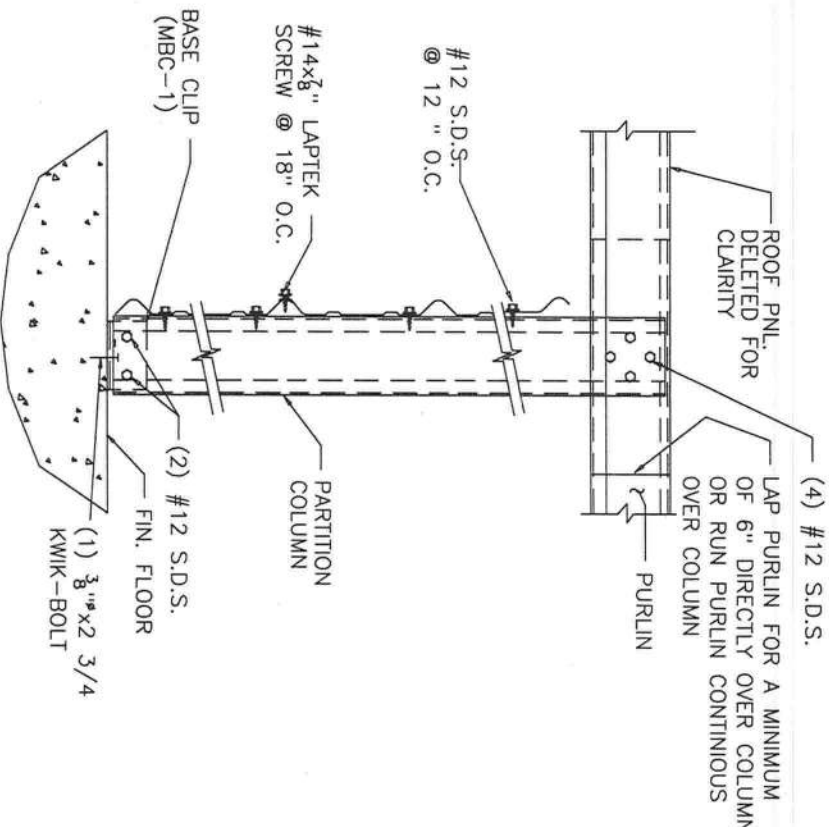


SECTION PA-1

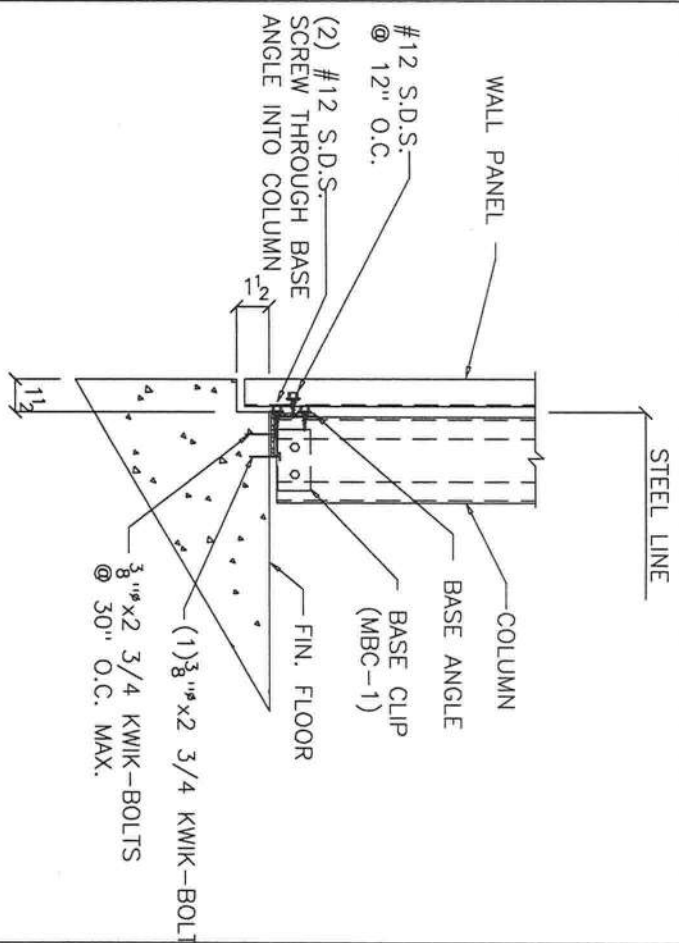


SECTION WS-2

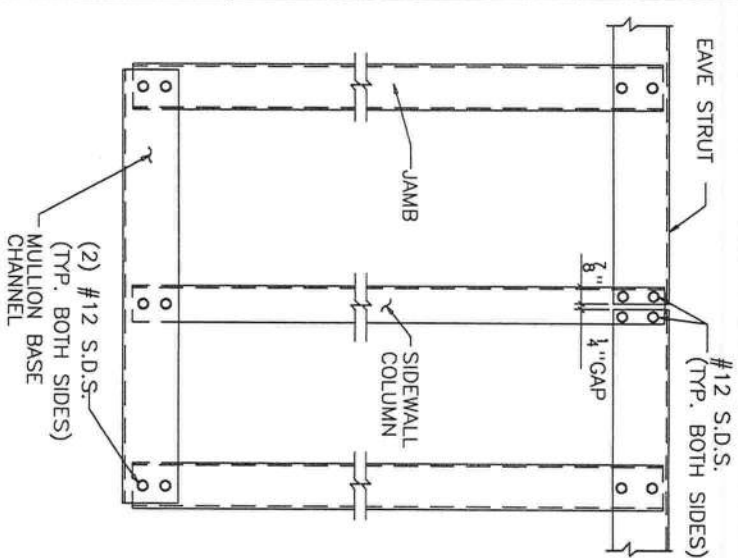


DETAIL CF-5

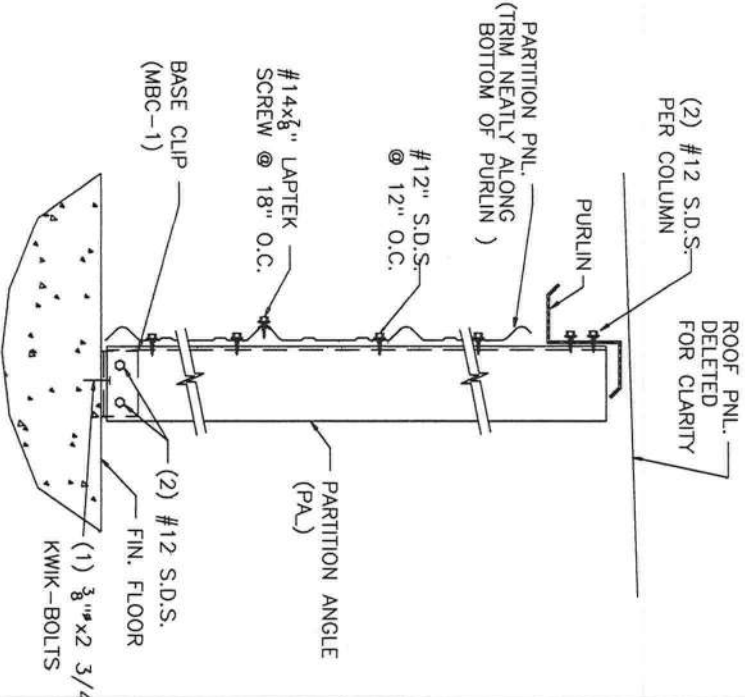


SECTION PA-4-L

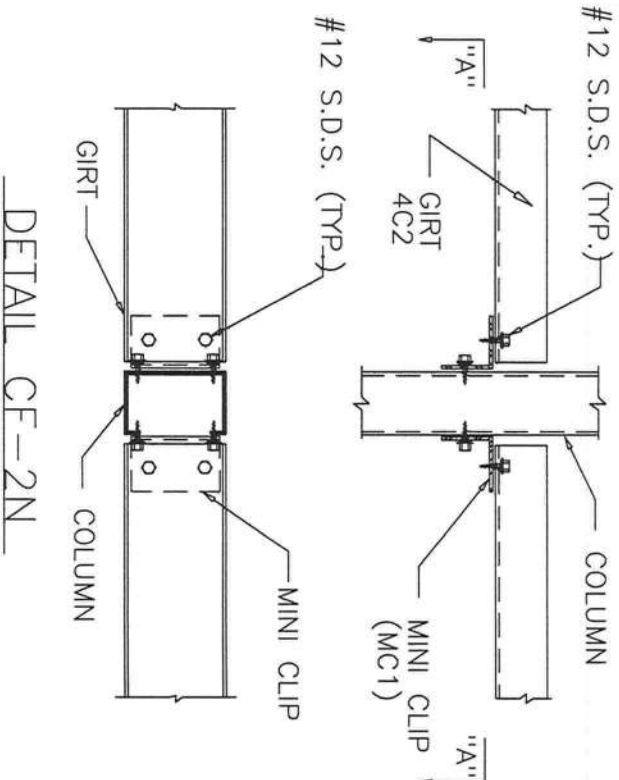

DETAIL CF-2N

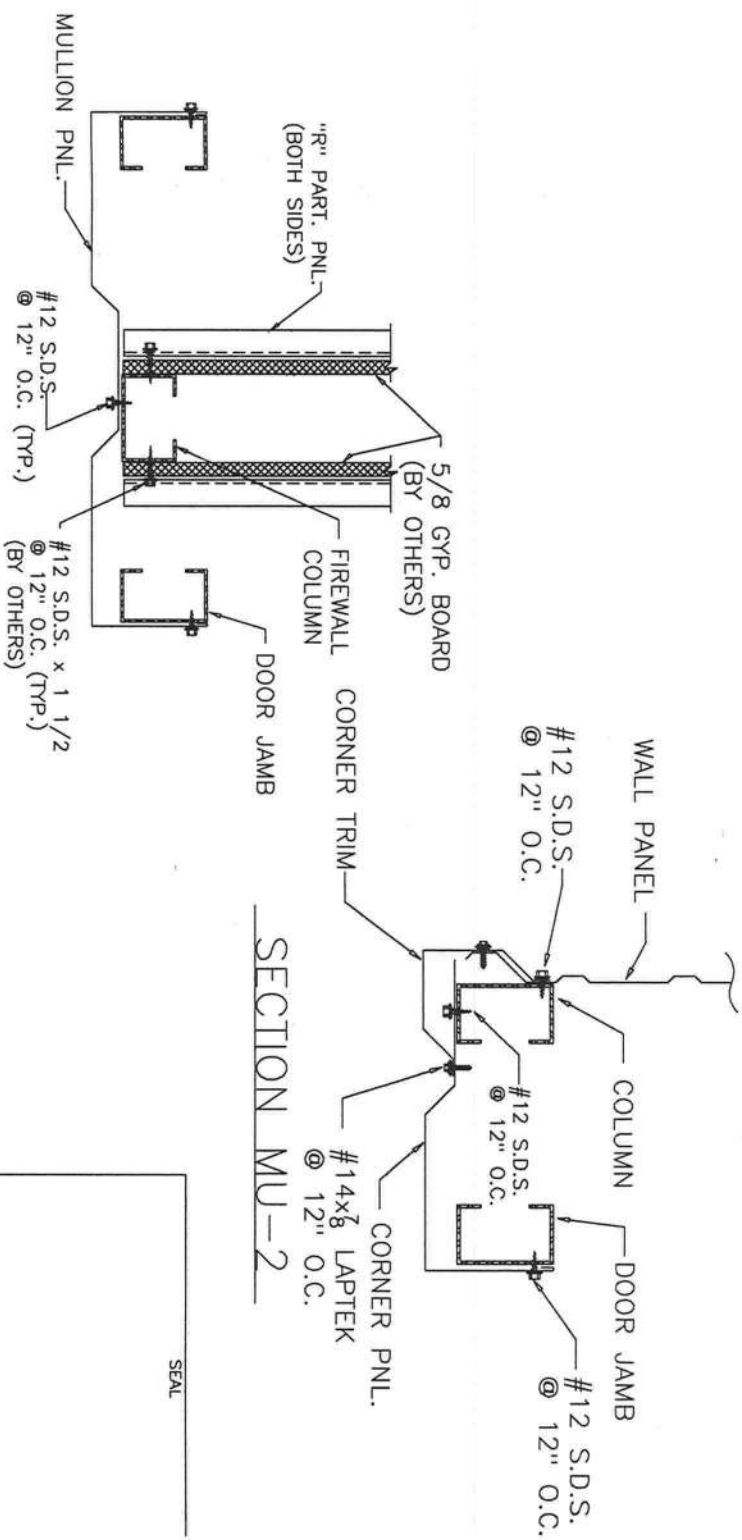

SECTION MU-2

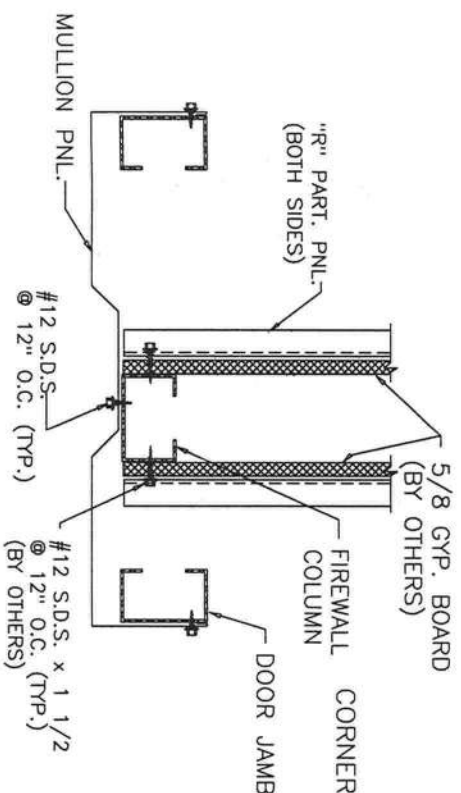









SECTION MU-3FW

BUILDING "C"

10/6/05



APPLICATION OF SEAL IS FOR METAL BUILDING ONLY AND DOES NOT REPRESENT THE PROFESSIONAL OF RECORD.

REVISIONS					DRAWING STATUS					GENERAL STEEL					MINI-STORAGE & RECORD STORAGE				
REV.	DESCRIPTION:	DATE	DLR	CHKR	APPD	{ } FOR CONSTRUCTION { } FOR PERMIT ONLY { } OTHER, EXPLAIN					PROJECT	DATE	DESIGN	DRAFT	CHECK	DATE	DESIGN	DRAFT	CHECK
											15128-3	9/8/05							
											LAKE CNTY, FL								

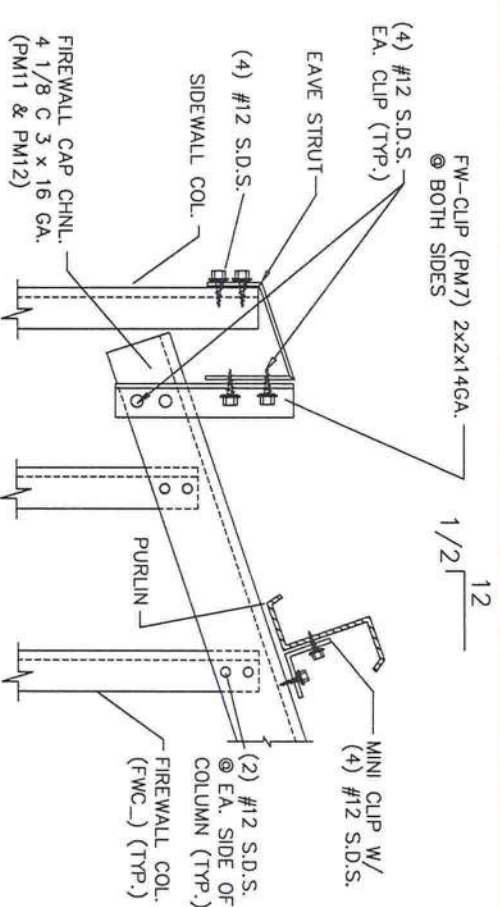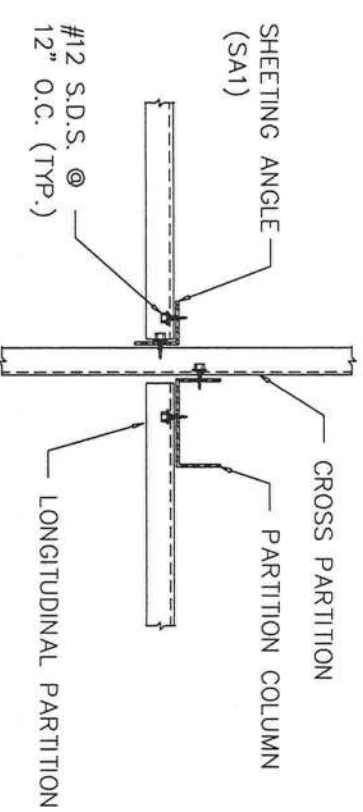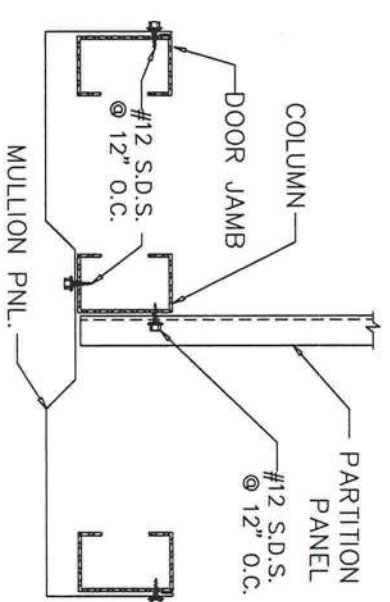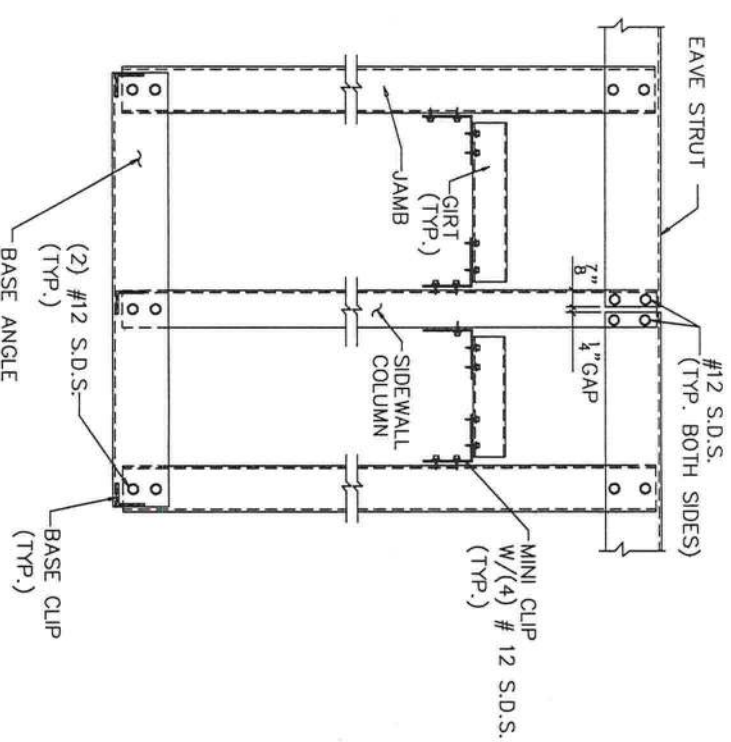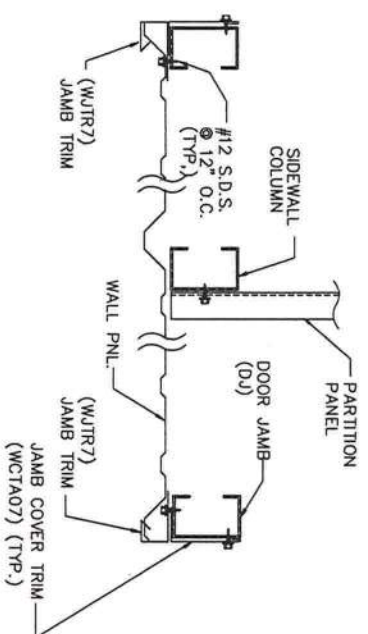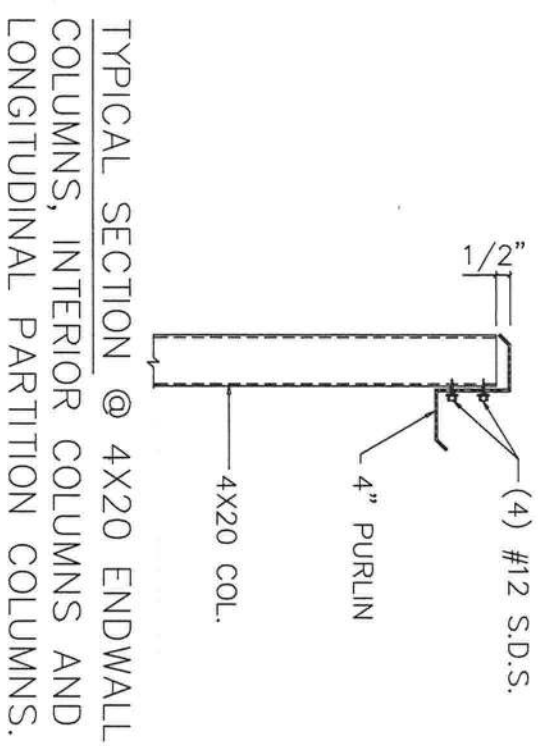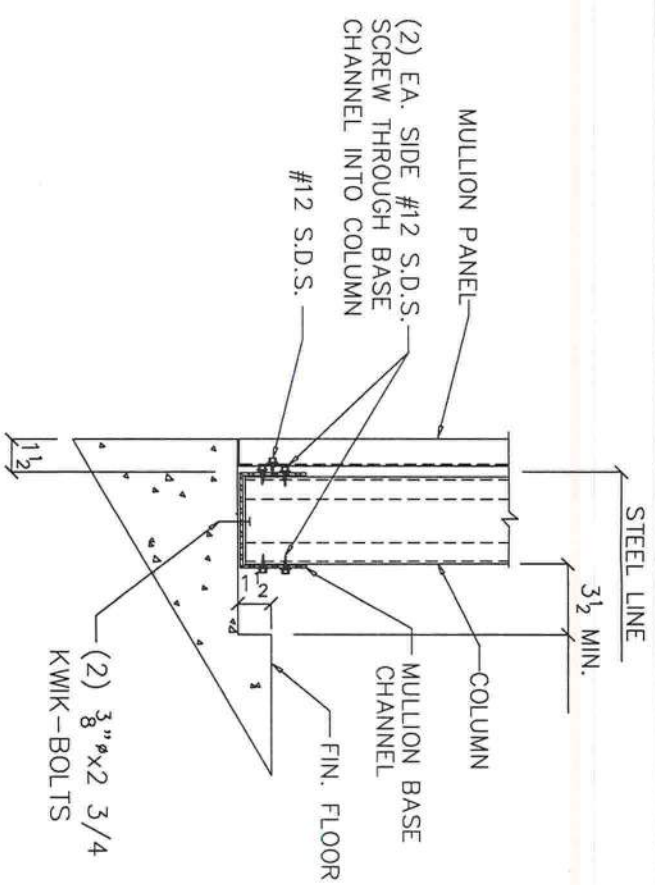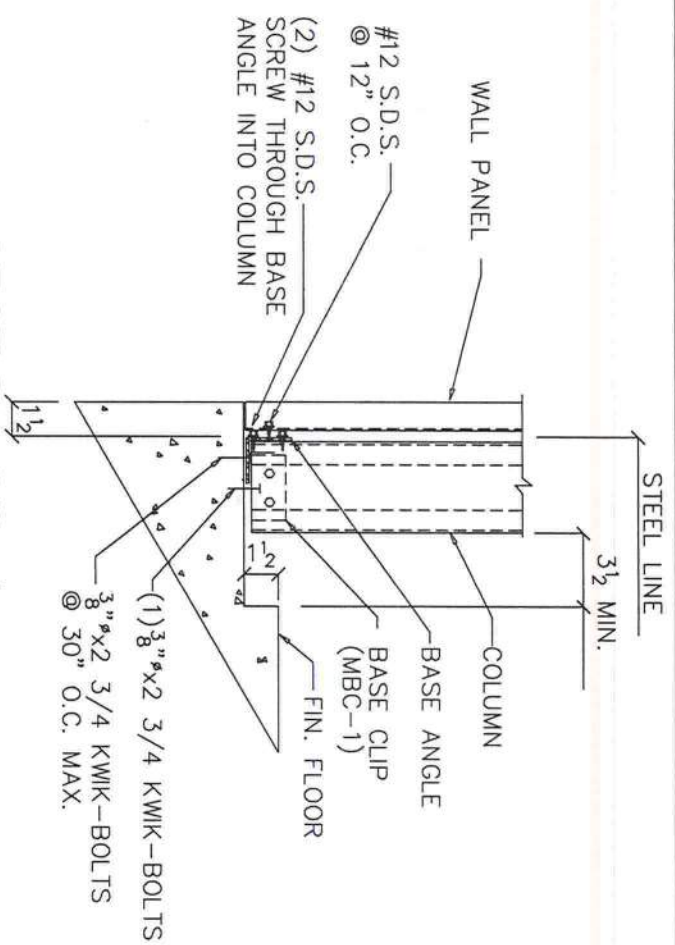

REVISIONS						
REV.	DESCRIPTION:	DATE	DTLR	DATE	CHKR	APPR

DRAWING STATUS (X) () () FOR CONSTRUCTION FOR PERMIT ONLY FOR APPROVAL OTHER, EXPLAIN	GENERAL STEEL		MINI-STORAGE & RECORD STORAGE	
	PROJECT	30'-0" x 235'-0" x 10'-0"	DETAILS & SECTIONS	
	ID	15128-3	DESIGN:	DRAFT: IS
	PROJECT ADDRESS	LAKE CITY, FL	DATE: 9/8/05	SHEET
				SZ OF

 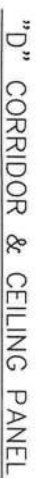

APPLICATION OF SEAL IS FOR METAL BUILDING ONLY AND DOES NOT REPRESENT THE PROFESSIONAL OF RECORD.

BUILDING "C"

[illegible]

MULLION BASE CHANNEL

MULLION & BASE CHANNEL

VULCAN

STORAGE SYSTEMS

A division of Vulcan Steel Structures, Inc.

CUSTOMER: MINI-STORAGE & RECORD

STORAGE OF LAKE CITY, INC.

JOB NUMBER: 17837

STREET ADDRESS: 442 SW SAINT MARGARET STREET

CITY: LAKE CITY

STATE: FLORIDA

ZIP CODE: 32025

Richard T. Smith
PE # 43547
102 Main Street Ste#212
Lagrange, Georgia Ph: (706) 888-4874


REVIEWED
By Richard T. Smith at 12:55 pm, Sep 14, 2007

DATE
9/14/07
SHEET NO.
C1 OF 1



SNOW	
FLAT ROOF SNOW LOAD: P _f = 0	
GROUND SNOW LOAD: P _g = 0	
SNOW LOAD IMP. FACTOR: I _s = .80	
SNOW LOAD EXP. FACTOR: C = 1.0	
THERMAL FACTOR: C _t = 1.0	
DESIGN LOADS	
BUILDING CODE:	FBC 2004 W/06 AMENDMENT
FRAME SELF WEIGHT:	INCLUDED
ROOF DEAD LOAD:	2 psf
COLLATERAL LOAD:	0 psf
LIVE LOAD:	20 psf
WIND SPEED:	120 mph 3-sec gusts
WIND EXPOSURE:	B
CLOSURE "C, Q, P" :	C
IMP. FACTOR, WIND :	I _w = .87
BUILDING CATEGORY:	MINI STORAGE I
SEISMIC PARAMETERS:	
SEISMIC USE GROUP:	N/A

BUILDING DESCRIPTION			ACCESSORIES			PANELS & TRIM			FASTENERS			DRAWING INDEX		
WIDTH	40'-0"		DESCRIPTION	QTY	SIZE	DESCRIPTION	SIZE / TYPE	COLOR	APPLICATION	TYPE	LONG LIFE	COLOR	SHEET NO.	DESCRIPTION
LENGTH	210'-0"		FRAMED OPENINGS	45	8'-0" x 7'-0"	ROOF PANELS	26 GA. "PPR"	GALV ALUME	ANCHOR BOLT	3/8" x 2 3/4" KWIK BOLTS	-	N/A	C1 OF 1	COVER SHEET
EAVE HEIGHT	10'-0"	1/2, 1/2	FRAMED OPENINGS	36	3'-0" x 7'-0"	WALL PANELS	26 GA. "PPR"	LIGHT STONE	ROOF MEMBER	#12 x 1 1/4" L.L.S.D. w/ WASHER	Y	PLAIN	F1 OF 1	REACTIONS & CONC. NOTCH DET.
BUILDING TYPE	MINI (GABLED)		FRAMED OPENINGS			PARTITION PANELS	29 GA. "PPR"	GALV ALUME	ROOF STITCH	#14 x 7/8" L.L.S.D. w/ WASHER	Y	PLAIN	E1 & 2 OF 10	FLOOR PLAN
BAY / UNIT SIZES			FRAMED OPENINGS			CORRIDOR PANELS	26 GA. "PPR"	POLAR WHITE	WALL MEMBER	#12 x 1 1/4" S.D. w/ WASHER	N	LIGHT STONE	E3 & 4 OF 10	ROOF PLAN
QTY	SIZE		FRAMED OPENINGS			MULLION PANELS	26 GA.	LIGHT STONE	WALL STITCH	#14 x 7/8" S.D. w/ WASHER	N	LIGHT STONE	E5 & 6 OF 10	FRONT SIDEWALL ELEV.
1	10'-0" x 20'-0"		ROLL-UP DOORS INT.	4	8'-0" x 7'-0"	RAKE TRIM	26 GA.	BURNISHED SLATE	TRIM MEMBER	#12 x 1 1/4" S.D. w/ WASHER	N	BURNISHED SLATE	E7 & 8 OF 10	BACK SIDEWALL ELEV.
17	10'-0" x 15'-0"		ROLL-UP DOORS INT.	34	3'-0" x 7'-0"	SIMPLE EAVE TRIM	26 GA.	N/A	TRIM STITCH	#14 x 7/8" S.D. w/ WASHER	N	BURNISHED SLATE	E9 OF 10	LEFT ENDWALL ELEV.
19	10'-0" x 10'-0"		ROLL-UP DOORS EXT.	41	8'-0" x 7'-0"	GUTTER	26 GA.	BURNISHED SLATE	FRAMING	#12 x 1 1/4" S.D. w/o WASHER	N	PLAIN	E9 OF 10	RIGHT ENDWALL ELEV.
8	10'-0" x 5'-0"		ROLL-UP DOORS EXT.	2	3'-0" x 7'-0"	DOWNSPOUTS	26 GA.	BURNISHED SLATE	PARTITION	#12 x 1 1/4" S.D. w/o WASHER	N	PLAIN	E10 OF 10	PARTITION CROSS SECTION
18	5'-0" x 15'-0"		WALK DOORS	--	BY OTHERS	CORNER TRIM	26 GA.	BURNISHED SLATE	PARTITION STITCH	#14 x 7/8" S.D. w/o WASHER	N	PLAIN	E10 OF 10	FIREWALL CROSS SECTION
18	5'-0" x 10'-0"		DOORS	--	--	ROLL-UP DOORS INT.	DIRT SERIES "650"	WHITE	CORRIDOR	#12 x 1 1/4" S.D. w/o WASHER	N	POLAR WHITE	S1 THRU S6	DETAILS & SECTIONS
			OTHER	--	--	ROLL-UP DOORS EXT.	DIRT SERIES "750"	BRONZE	CORRIDOR STITCH	#14 x 7/8" S.D. w/o WASHER	N	POLAR WHITE		
						WALK DOORS	--	BY OTHERS						

210'-3 OUT/OUT CONCRETE

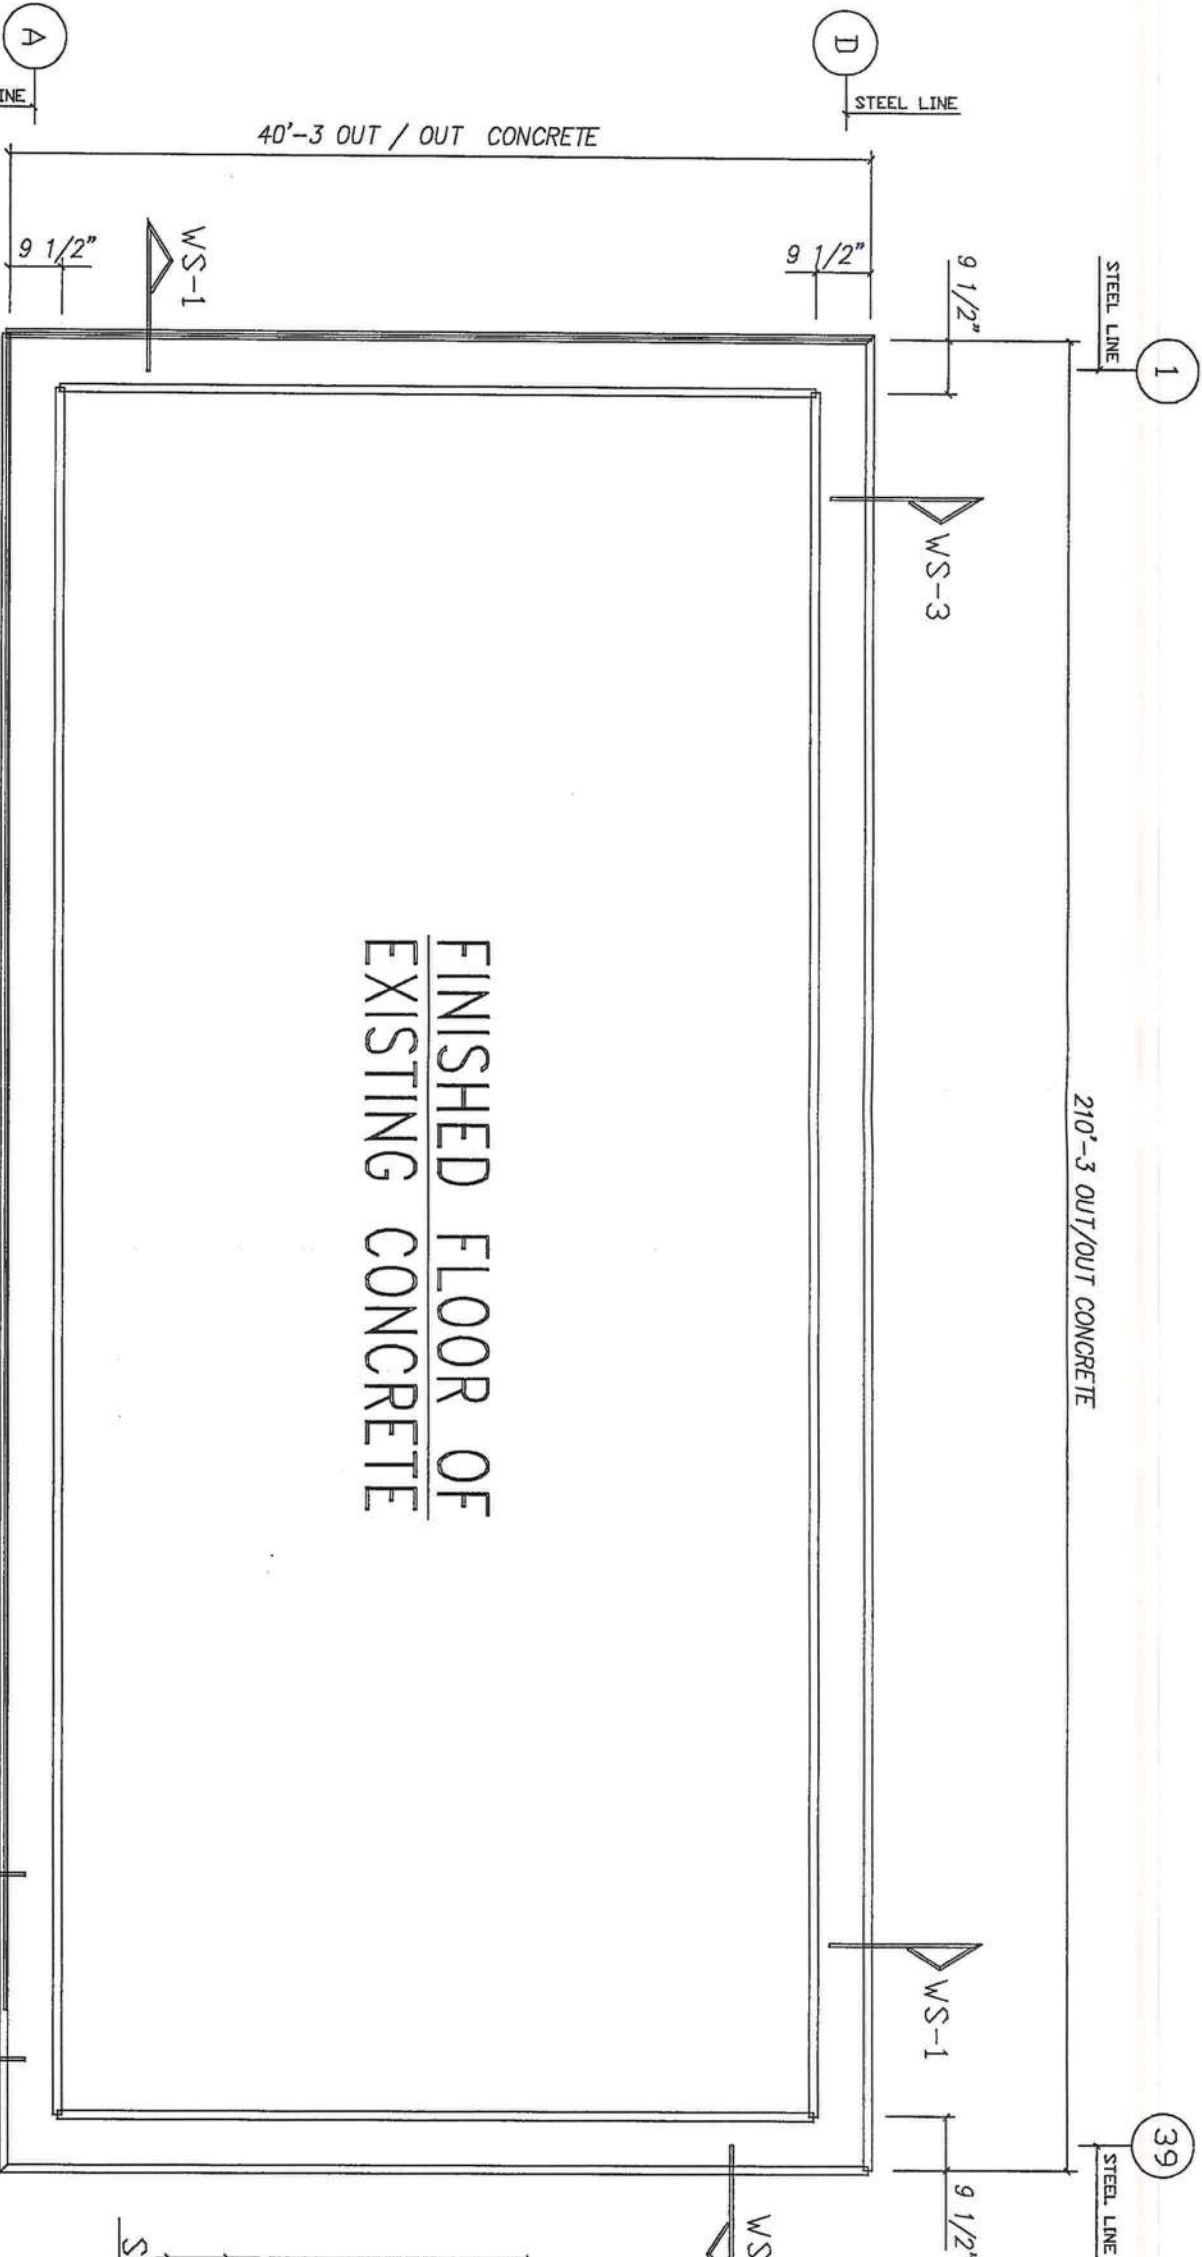

FINISHED FLOOR OF
EXISTING CONCRETE

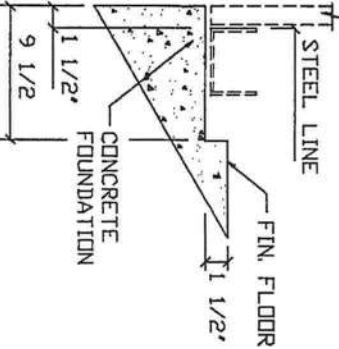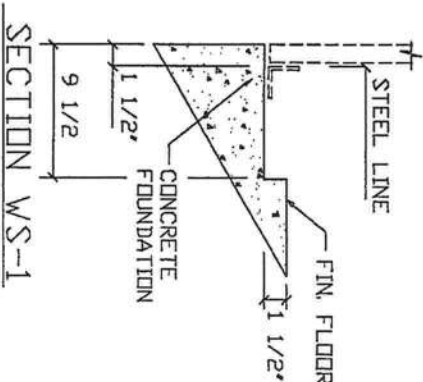

REACTIONS & CONCRETE NOTCH DETAIL

Richard T. Smith

PE # 43547

102 Main Street Ste#212

Lagrange, Georgia Ph: (706) 888-4874

REVIEWED

By Richard T. Smith at 12:55 pm, Sep 14, 2007


MAX. COLUMN REACTIONS
COMPRESSION = 1100 lbs
UPLIFT = -1400 lbs
HORIZONTAL = 305 lbs

Protection of Opening.					
This building is located in a wind-borne debris region. Exterior glazing is assumed to be impact resistant and meet the provisions of the missile test, or they should be protected by impact resistant covering meeting the requirements of SS1D 12, ASTM E 1886 and ASTM 1996, or Miami-Dade PA 201, 202, & 203. Openings may also be protected by structural wood panels having a min. thickness of 7/16" and maximum panel span of 8 feet. Attachment hardware and fastening schedule shall be in accordance with the following table.					
WIND-BORNE DEBRIS PROTECTION FASTENING SCHEDULE FOR WOOD STRUCTURAL PANELS (CLYWOOD)					
FASTENER TYPE		FASTENER SPACING (in)12			
PANEL SPAN < 8ft		2ftx PANEL SPAN	4ftx PANEL SPAN	6ftx PANEL SPAN	8ftx PANEL SPAN
2 1/2" #6 Wood Screw 30		16	16	12	9
2 1/2" #8 Wood Screw 30		16	16	16	12
Double-headed nails +		12	6	4	3

Slit 1 inch=25.4 mm 1 foot=305 mm

- Notes:
- 1.) This table is based on a maximum wind speed of 130 mph (58 m/s) and mean roof height of 33 feet (10 m) or less.
 - 2.) Fasteners shall be installed at opposing ends of the wood structural panel.
 - 3.) Where screws are attached to masonry or stucco, they shall be attached using vibration-resistant anchors having a minimum withdrawal capacity of 490 lb. (2180 kN).
 - 4.) Nails shall be 10d common or 12d box double-headed nails.
 - 5.) Where screws are attached to pre-engineered metal building components, i.e. Door Jambos, framed openings, etc., they shall be #12 self drilling screws secured to a minimum 16 ga. material. Screws should have a min. withdrawal strength of 500 lbs.

DRAWING STATUS		REVISIONS		DESCRIPTION		DATE		BY		DATE		DESCRIPTION		DATE		BY		DATE		
----------------	--	-----------	--	-------------	--	------	--	----	--	------	--	-------------	--	------	--	----	--	------	--

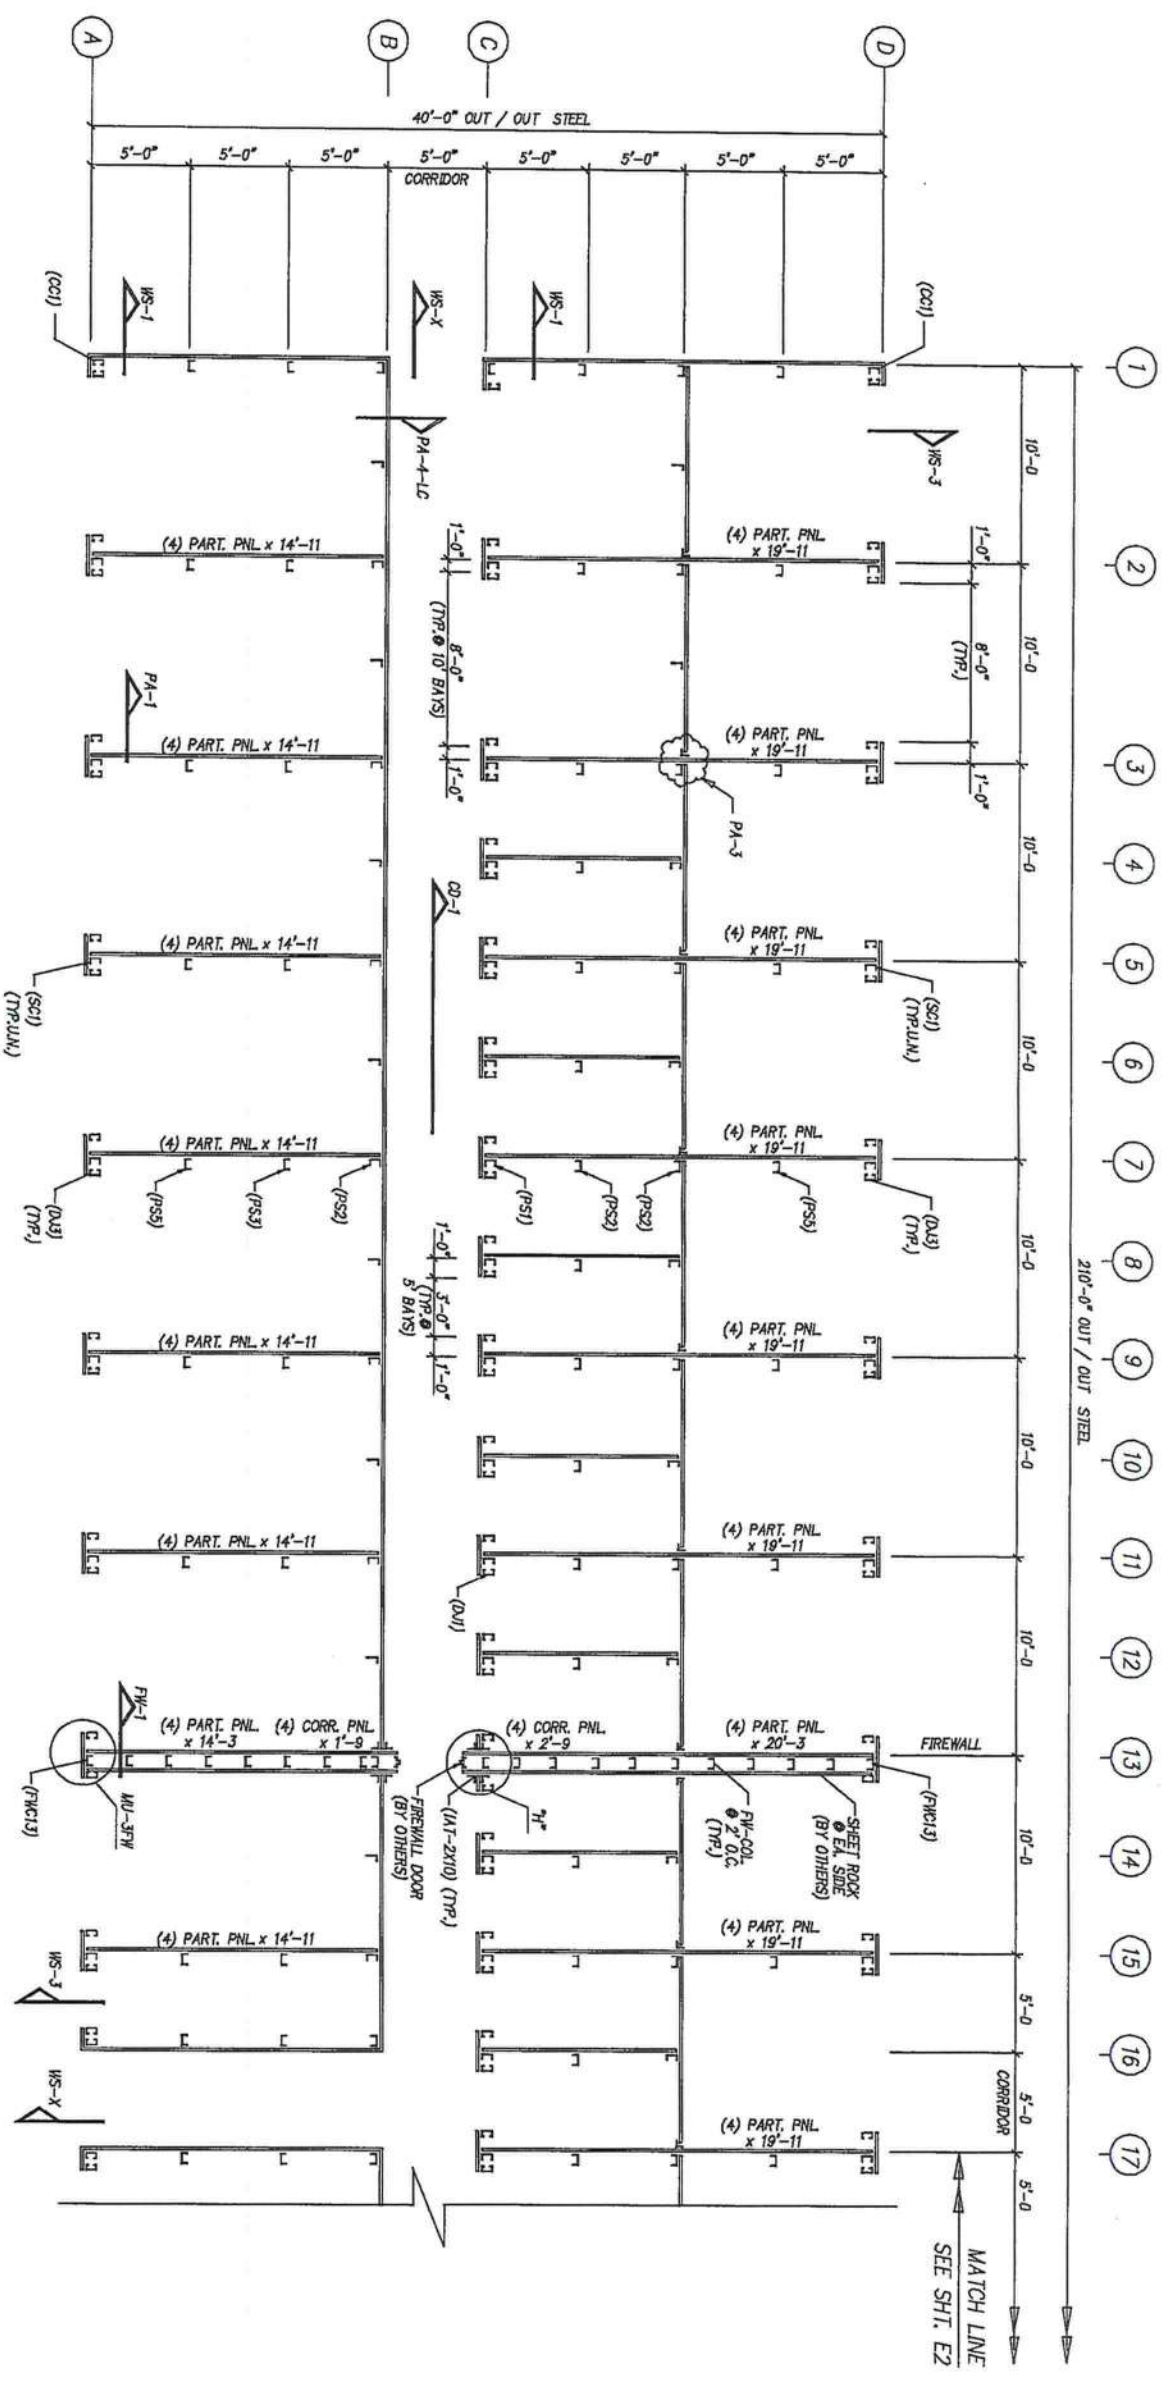

DESIGN LOADS

SEE SHEET E1 OF 1

SHEETING

- ROOF PNL'S, 26 GA. "PBR" (GALVALUME)
- WALL PNL'S, 26 GA. "PBR" (LIGHT STONE)
- PARTN. PNL'S, 29 GA. "PBR" (GALVALUME)
- CORRIDOR PNL'S, 26 GA. "PBR" (POLAR WHITE)
- MULLION PNL'S, 26 GA. (LIGHT STONE)

TRIM

- RAKE TRIM 26 GA. (BURNISHED SLATE)
- GUTTER 26 GA. (BURNISHED SLATE)
- HEAD TRIM 26 GA. (LIGHT STONE)
- CORNER TRIM 26 GA. (BURNISHED SLATE)
- HEAD COVER TRIM 26 GA. (LIGHT STONE)
- JAMB TRIM 26 GA. (LIGHT STONE)
- JAMB COVER TRIM 26 GA. (LIGHT STONE)
- DOWNSPOUT 26 GA. (BURNISHED SLATE)
- CORRIDOR TRIM 26 GA. (POLAR WHITE)

Richard T. Smith

PE # 43341

102 Main Street Ste#212

Lagrange, Georgia Ph: (706) 888-4874

PARTIAL FLOOR PLAN

ALL COLUMNS ARE 4X20C16

DRAWING STATUS

- ☐ FOR APPROVAL, BEING FOR APPROVAL, ARE BY DEFINITION NOT FINAL, AND ARE FOR CONCEPTUAL REPRESENTATION ONLY. THEIR PURPOSE IS TO GAIN PROPER INTERPRETATION OF THE PROJECT AND TO IDENTIFY ANY ISSUES THAT MAY ARISE DURING CONSTRUCTION. FOR PERMIT, THESE DRAWINGS, BEING FOR PERMIT, ARE BY DEFINITION NOT FINAL, IN THAT, AS A MINIMUM, THEY MUST BE IDENTIFIED ONLY AS "FOR CONSTRUCTION" OR "FOR PERMIT".
- ☒ FINAL DRAWINGS

REVISIONS

NO.	DATE	DESCRIPTION	BY	CHK'D
1	9/14/07	FOR PERMIT	WEP	--
2	--	FOR CONSTRUCTION	--	--


VULCAN

STEEL SYSTEMS


A Division of Vulcan Steel Structures, Inc.


APPLICATION OF SEAL IS FOR METAL BUILDING ONLY AND DOES NOT REPRESENT THE PROFESSIONAL OF RECORD.

DESCRIPTION	ERECTION DRAWING	SCALE	FILE NAME	JTB NO.	SHEET NO.	ISSUE
40'-0" x 210'-0" x 10'-0" EAVE HT. 1/2" / 12"	(PARTIAL FLOOR PLAN)	NONE		17837	10	A

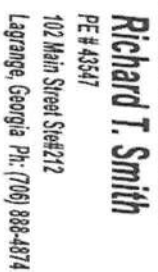

REVIEWED
By Richard T. Smith at 12:55 pm, Sep 14, 2007

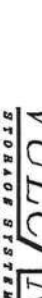DRAWING STATUS									
☐ FOR APPROVAL THESE DRAWINGS, BEING FOR APPROVAL, ARE BY DEFINITION NOT FINAL, AND ARE FOR CONCEPTUAL REPRESENTATION ONLY. THEIR FINAL USE IS AT THE USER'S RISK. ANY REVISIONS AND/OR CORRECTIONS TO THESE DRAWINGS ISSUED "FOR CONSTRUCTION" CAN BE CONSIDERED AS COMPLETE.		☒ FOR PERMIT THESE DRAWINGS, BEING FOR PERMIT, ARE, BY DEFINITION NOT FINAL, IN THAT, AS A MINIMUM, PEGGE MARKINGS ARE NOT IDENTIFIED ONLY. ANY REVISIONS ISSUED "FOR CONSTRUCTION" CAN BE CONSIDERED AS COMPLETE.		☐ FOR CONSTRUCTION THESE DRAWINGS, BEING FOR CONSTRUCTION, ARE BY DEFINITION NOT FINAL, IN THAT, AS A MINIMUM, PEGGE MARKINGS ARE NOT IDENTIFIED ONLY. ANY REVISIONS ISSUED "FOR CONSTRUCTION" CAN BE CONSIDERED AS COMPLETE.		REVISIONS			
NO.	DATE	DESCRIPTION	BY	CHK'D					
0	9/14/07	FOR PERMIT	WBP	---					
0	---	FOR CONSTRUCTION	---	---					
 VULCAN STEEL SYSTEMS a division of Vulcan Steel Structures, Inc.									
DESCRIPTION					ERECTION DRAWING (PARTIAL ROOF PLAN)				
SIZE					40'-0" x 210'-0" x 10'-0" EXAVE. HT. 1/2" / 12				
CUSTOMER					WMI STORAGE & RECORD STORAGE OF LAKE CITY				
LOCATION					LAKE CITY, FL				
DRAWN BY					CK'D BY				
---					---				
DATE					SCALE				
---					NONE				
FILE NAME					JOB NO.				
---					17837				
CND BY WBP					SHEET NO.				
---					E3 OF 10				
ISSUE					A				

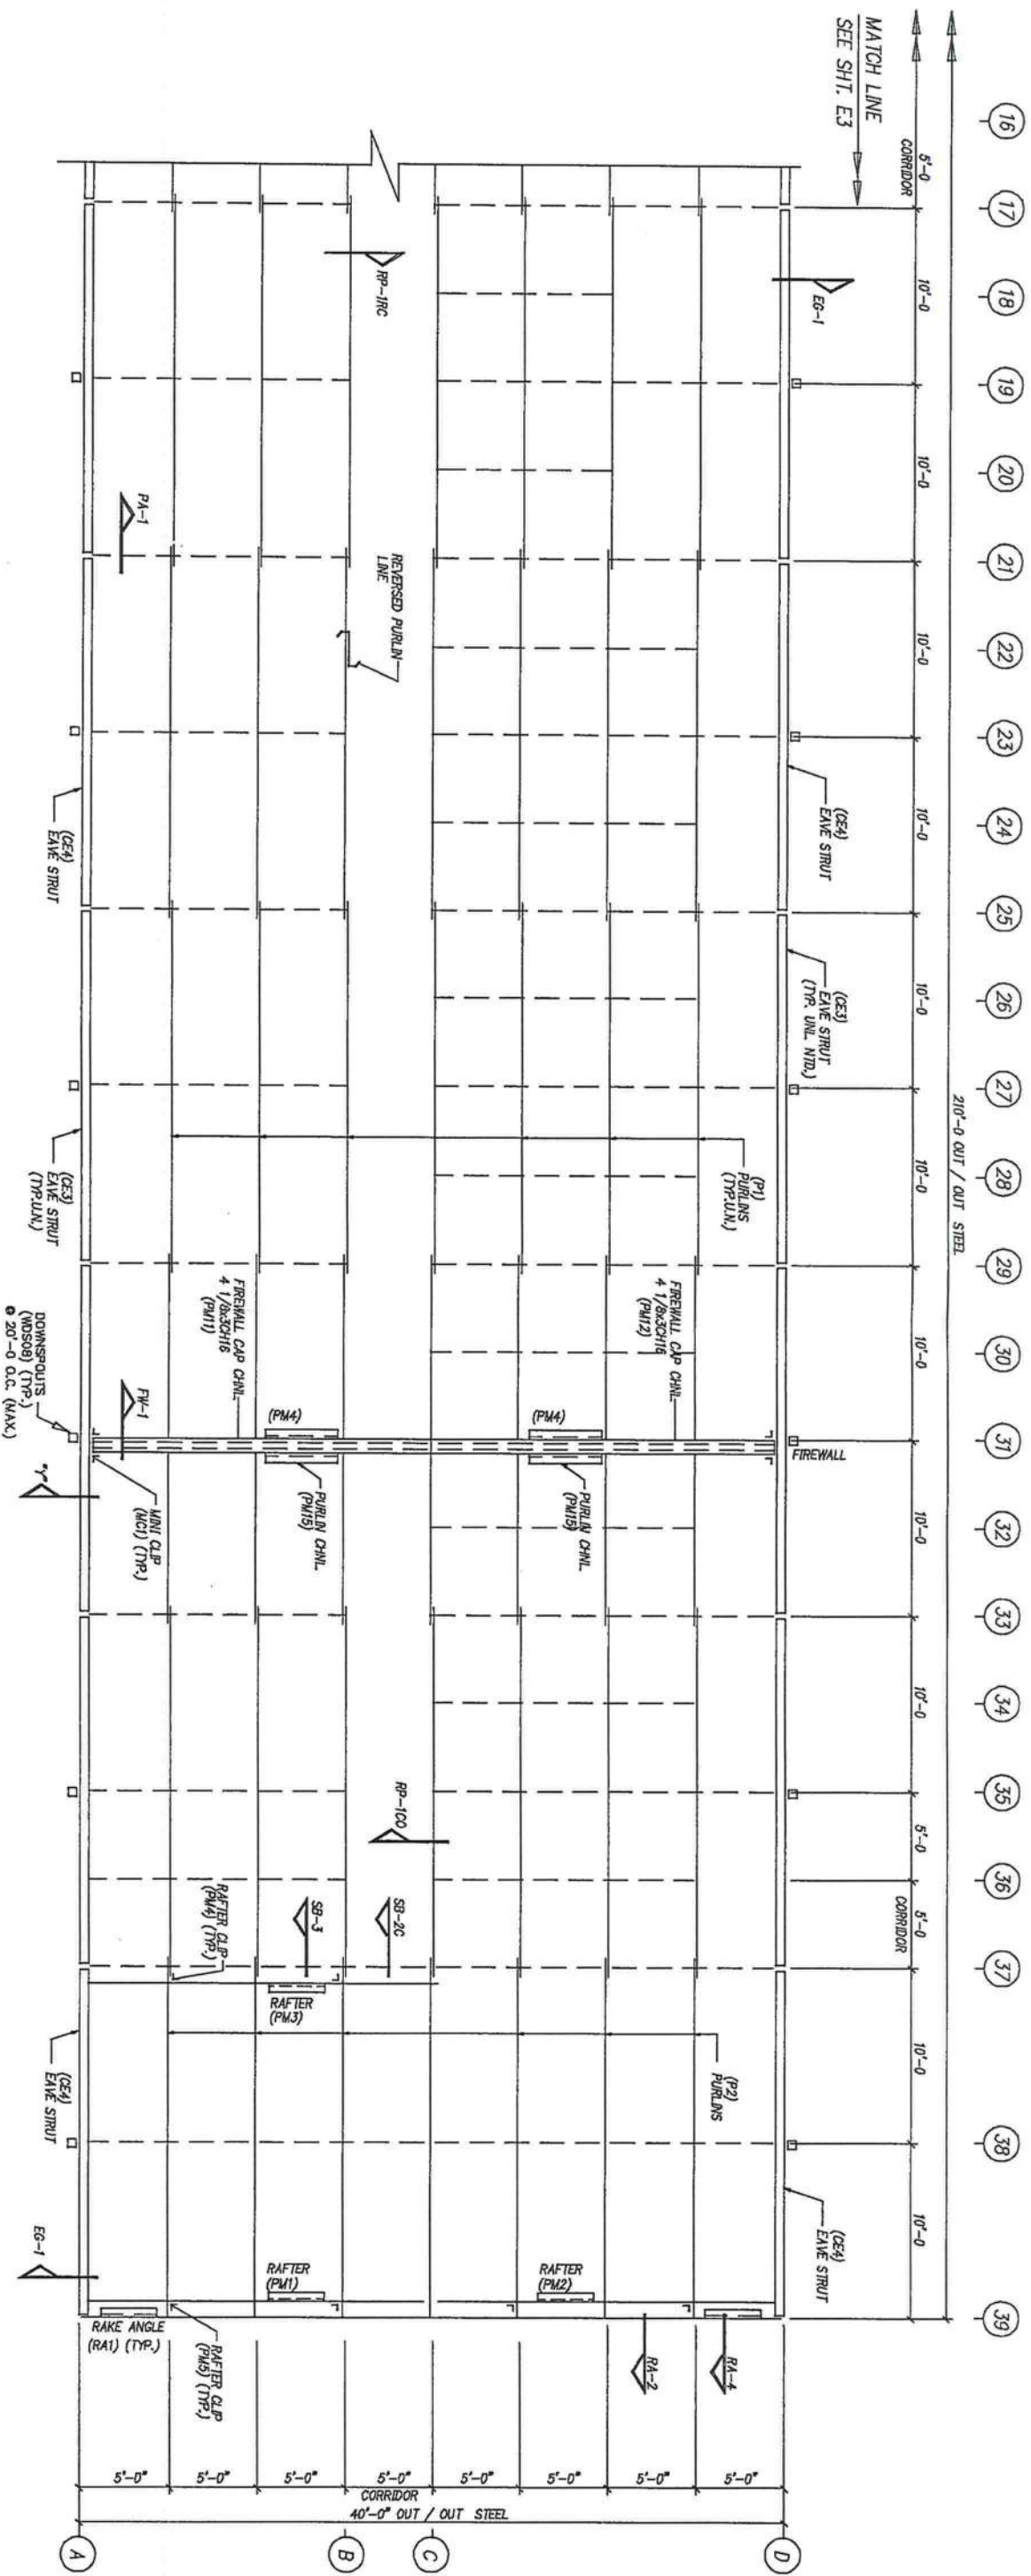

PARTIAL ROOF FRAMING PLAN

ALL PURLINS ARE 4X20Z16

Richard T. Smith
PE # 43541
102 Main Street Ste#212
Lagrange, Georgia Ph: (706) 888-4874

REVIEWED
By Richard T. Smith at 12:55 pm, Sep 14, 2007

DRAWING STATUS	
☐	FOR APPROVAL, THESE DRAWINGS, BEING FOR APPROVAL, ARE BY DEFINITION NOT FINAL, AND ARE FOR CONCEPTUAL REPRESENTATION ONLY. THEIR PURPOSE IS TO CLARIFY PROPER INTERPRETATION OF THE PROJECT REQUIREMENTS. ONLY DRAWINGS ISSUED "FOR CONSTRUCTION" CAN BE CONSIDERED AS COMPLETE.
☒	FOR CONSTRUCTION, THESE DRAWINGS, BEING FOR PERMIT, ARE BY DEFINITION NOT FINAL, IN THAT, AS A MINIMUM, PERMIT MARKINGS ARE NOT IDENTIFIED ONLY DRAWINGS ISSUED "FOR CONSTRUCTION" CAN BE CONSIDERED AS COMPLETE.
☐	FOR CONSTRUCTION, FINAL DRAWINGS.

REVISIONS		DESCRIPTION		BY / DATE	
1	9/14/07	FOR PERMIT	VEP	---	---
2	---	FOR CONSTRUCTION	---	---	---

DESCRIPTION	REVISION DRAWING	DATE	SCALE	FILE NAME	JOB NO.	SHEET NO.	ISSUE
40'-0" x 210'-0" x 10'-0" EAVE HT. 1/4" / 12"	(PARTIAL ROOF PLAN)	---	NONE	---	---	E4 OF 10	A
CUSTOMER	---	---	---	---	---	---	---
LOCATION	---	---	---	---	---	---	---
PER. BY	OK'D BY	DATE	SCALE	FILE NAME	JOB NO.	SHEET NO.	ISSUE
---	---	---	NONE	---	---	E4 OF 10	A

4" PSK INSULATION
AT ROOF AREA
(BY VULCAN)


APPLICATION OF SEAL IS FOR
METAL BUILDING ONLY AND DOES
NOT REPRESENT THE PROFESSIONAL
OF RECORD.

VULCAN
STEEL SYSTEMS
A Division of Vulcan Steel Structures, Inc.





By Richard T. Smith at 12:55 pm, Sep 14, 2007

APPLICATION OF SEAL IS FOR
METAL BUILDING ONLY AND DOES
NOT REPRESENT THE PROFESSIONAL
OF RECORD.

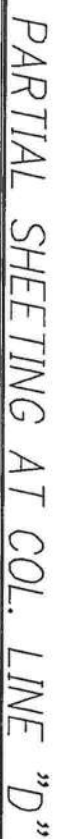

APPLICATION OF SEAL IS FOR
METAL BUILDING ONLY AND DOES
NOT REPRESENT THE PROFESSIONAL
OF RECORD.

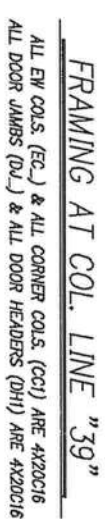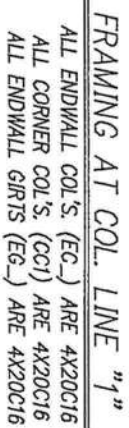

Richard T. Smith

PE# 43547

102 Main Street Ste#212

Lagrange, Georgia Ph: (706) 888-4874

REVIEWED

By Richard T. Smith at 12:55 pm, Sep 14, 2007

☐ FOR APPROVAL

☐ THESE DRAWINGS, BEING FOR APPROVAL, ARE BY DEFINITION NOT FINAL, AND ARE FOR CONCEPTUAL REPRESENTATION ONLY. THEIR PURPOSES DO NOT CONSTITUTE AN INTERPRETATION OF THE PROJECT OR ANY PART THEREOF. ANY CHANGES ISSUED FOR CONSTRUCTION CAN BE CONSIDERED AS COMPLETE.

☒ FOR PERMIT

THESE DRAWINGS, BEING FOR PERMIT, ARE BY DEFINITION NOT FINAL, AS A MINIMUM, PIECE MARKINGS ARE NOT IDENTIFIED. ONLY DRAWINGS ISSUED "FOR CONSTRUCTION" CAN BE CONSIDERED AS COMPLETE.

☐ FOR CONSTRUCTION

FINAL DRAWINGS.

DRAWING STATUS


		REVISIONS	
NO.	DATE	DESCRIPTION	BY
0	9/14/07	FOR PERMIT	MEP
0	--	FOR CONSTRUCTION	--

DESCRIPTION		ERECTION DRAWING	(ENDWALL FRAMING & SHEETING)
SIZE	40'-0" x 210'-0" x 10'-0" EAVE HT. 1/2" / 12		
CUSTOMER	MAIN STORAGE & RECORD STORAGE OF LAKE CITY		
LOCATION	LAKE CITY, FL		
DRAWN BY	CKD BY	DATE	SCALE
--	--	--	NONE
			FILE NAME
			JOB NO.
			17637
			CAD BY: MEP
			ISSN
			E9 Df 10
			A


VULCAN

STORAGE SYSTEMS

A Division of Vulcan Steel Fabricators, Inc.

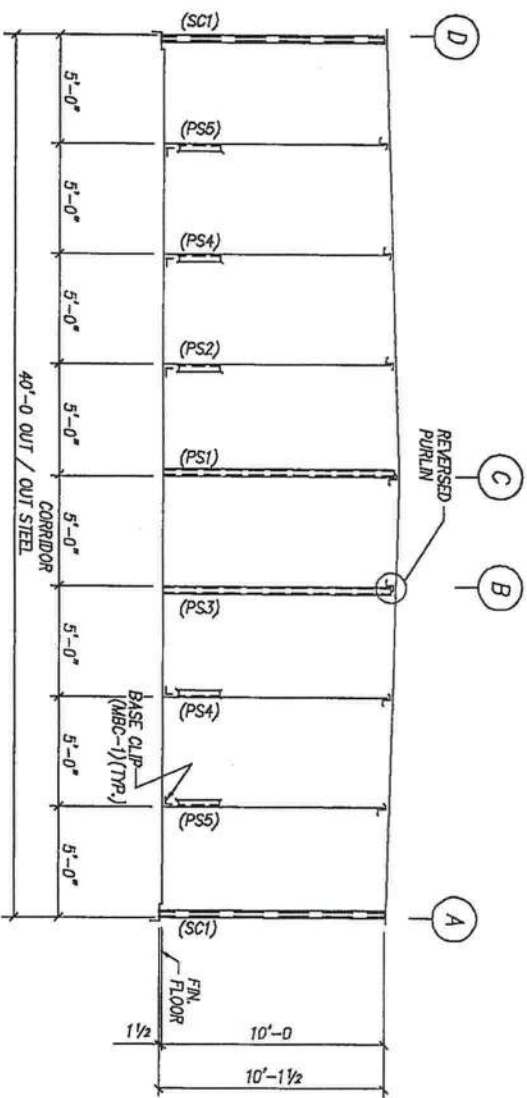


CROSS SECTION AT INTR. PARTITION
ALL PARTITION COL'S. (PS.) ARE 4X20C16
ALL SIDEWALL COL'S. (SC1) ARE 4X20C16

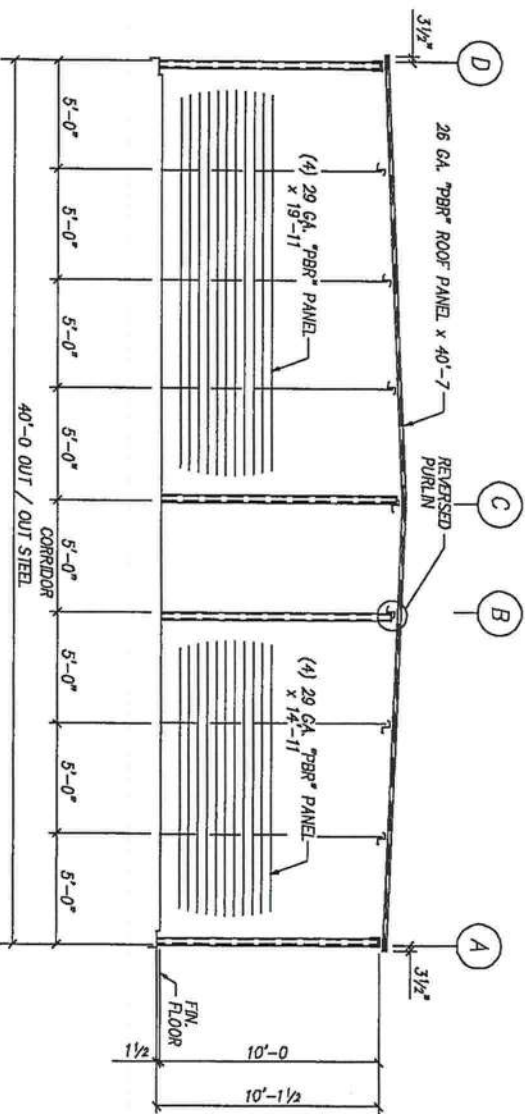


SHEETING AT 40'-0 PARTITION

Richard T. Smith
PE # 43547
102 Main Street Ste#212
Lagrange, Georgia Ph: (706) 888-4874


REVIEWED
By Richard T. Smith at 12:55 pm, Sep 14, 2007

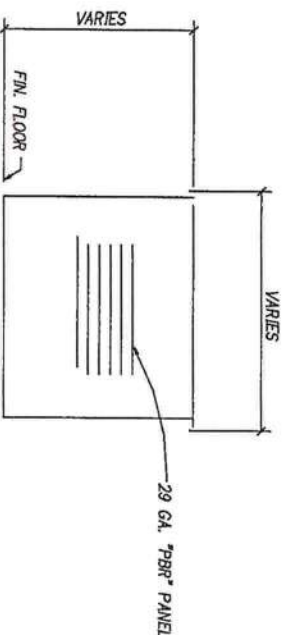

LONGITUDINAL PARTITION SHEETING

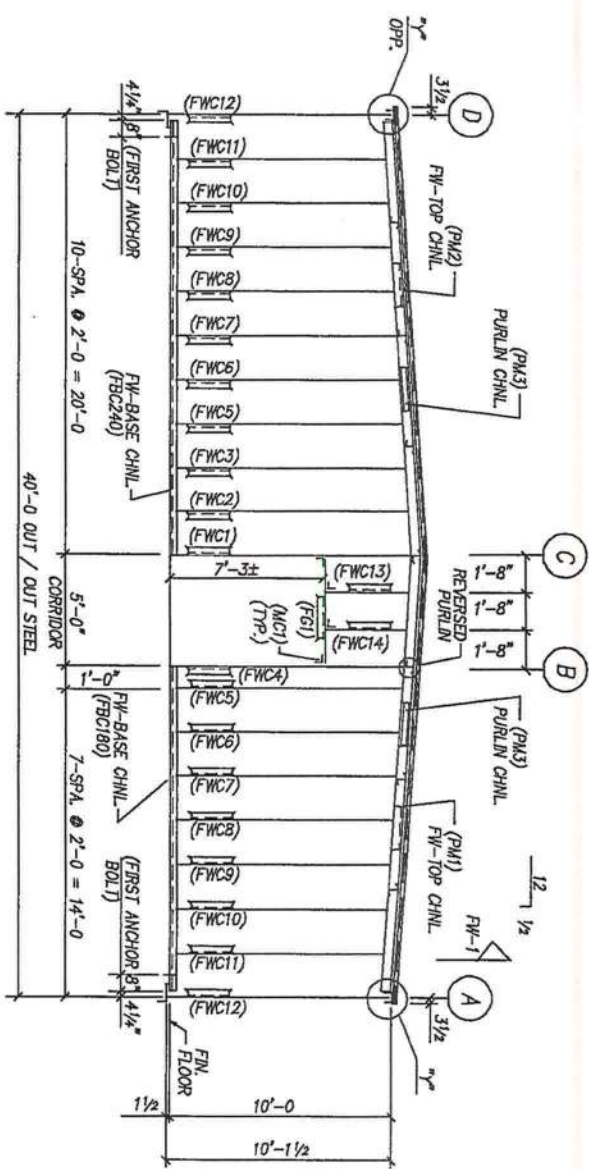

FRAMING AT FIREWALL
@ COL. LINE 13 & 31

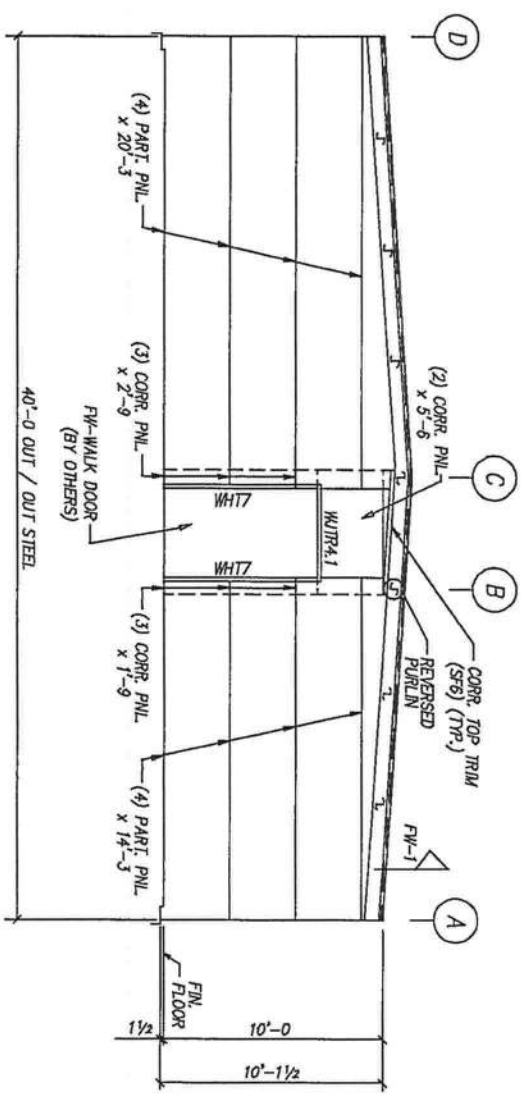

SHEETING AT FIREWALL
@ COL. LINE 13 & 31

APPLICATION OF SEAL IS FOR
METAL BUILDING ONLY AND DOES
NOT REPRESENT THE PROFESSIONAL
OF RECORD.


DRAWING STATUS

☐	FOR APPROVAL
☐	THESE DRAWINGS, BEING FOR APPROVAL, ARE BY DEFINITION NOT FINAL, AND ARE FOR CONCEPTUAL REPRESENTATION ONLY. THEIR USE FOR ANY OTHER PURPOSE, INTERPRETATION OF THE PROJECT, OR FOR ANY OTHER PURPOSE, IS NOT PERMITTED. ANY SUCH USE IS CONSIDERED AS COMPLETE.
☒	FOR PERMIT
☐	IN THAT, AS A MINIMUM, THESE DRAWINGS ARE NOT IDENTIFIED ONLY FOR CONSTRUCTION.
☐	FINAL DRAWINGS


VULCAN
STEEL SYSTEMS
A Division of Vulcan Steel Fabricators, Inc.

NO.	DATE	DESCRIPTION	BY	CHK'D
1	9/14/07	FOR PERMIT	WEP	
2		FOR CONSTRUCTION		


DESCRIPTION	ERECTION DRAWING	(CROSS SECTION, PARTITION & FIREWALL FRAMING & SHEETING)
SIZE	40'-0" x 210'-0" x 10'-0" EAVE HT. 1/2" / 12"	
CUSTOMER	MANI STORAGE & RECORD STORAGE OF LAKE CITY	CUST.: STEPHEN DOUGLAS
LOCATION	LAKE CITY, FL	
DRAWN BY	CK'D BY	DATE
SCALE	FILE NAME	
NONE		
	JOB NO.	
	17837	
	SHEET NO.	
	E10 OF 10	
	ISSUE	
	A	

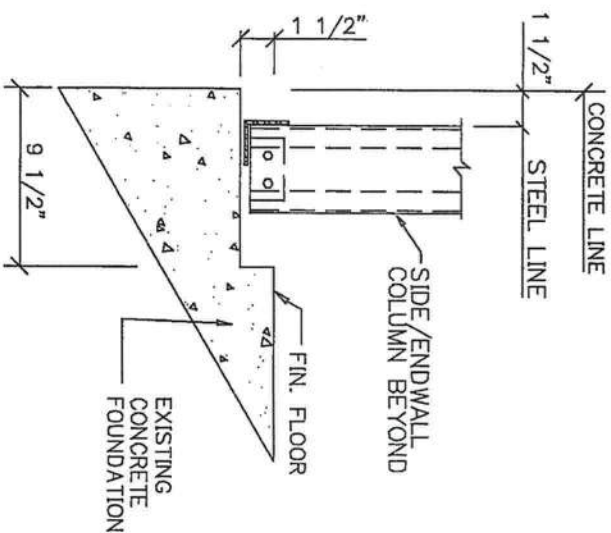


SECTION WS-X

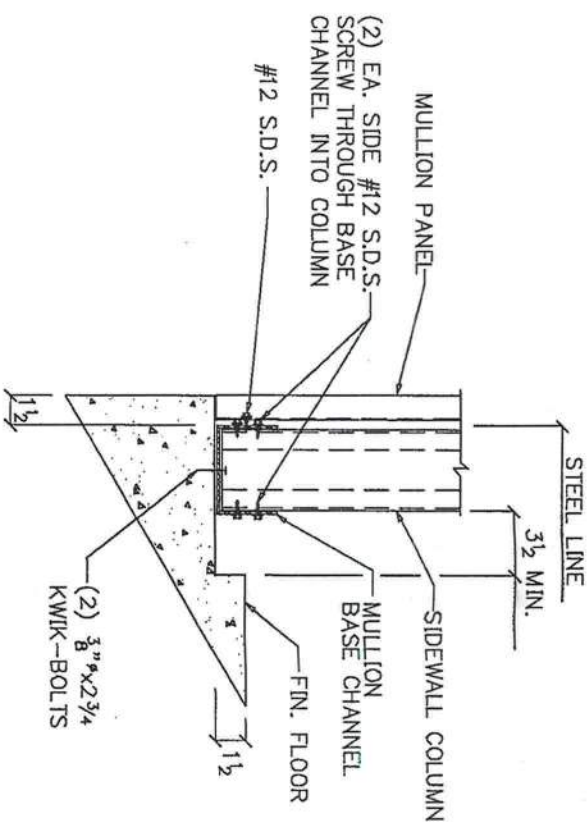


SECTION WS-3

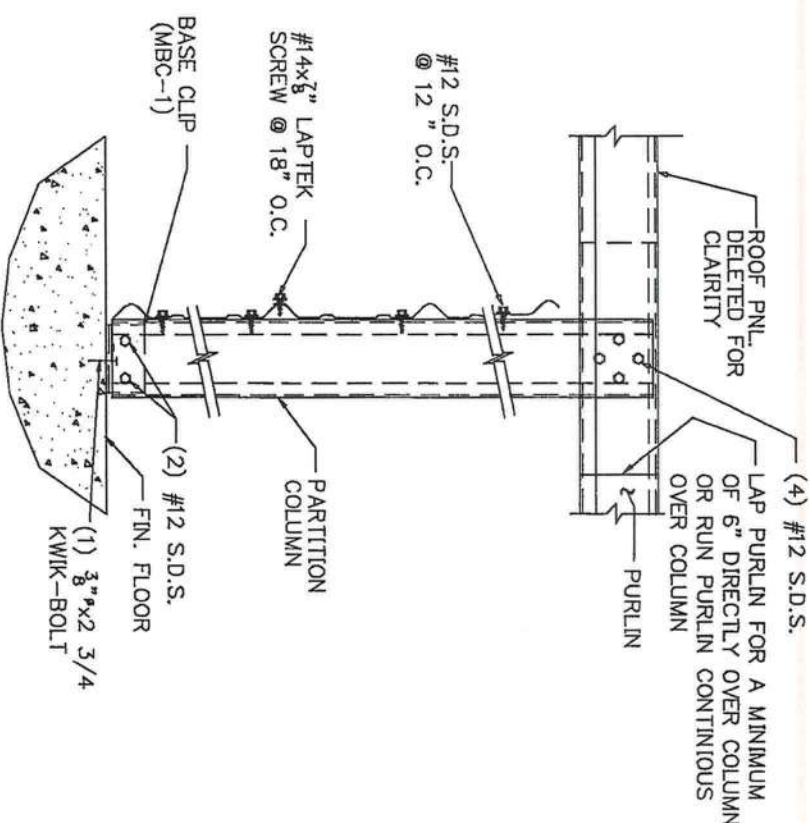


SECTION PA-1

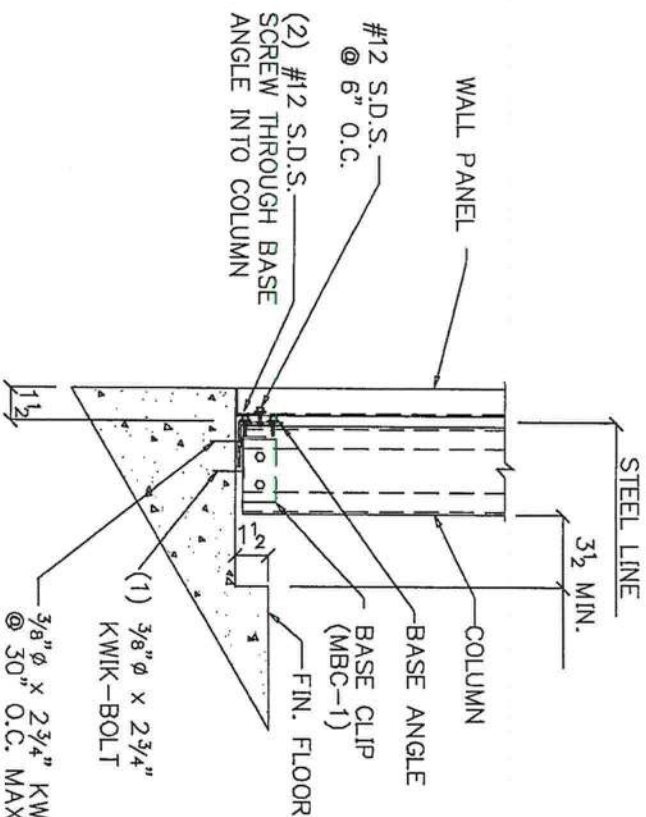

SECTION WS-1

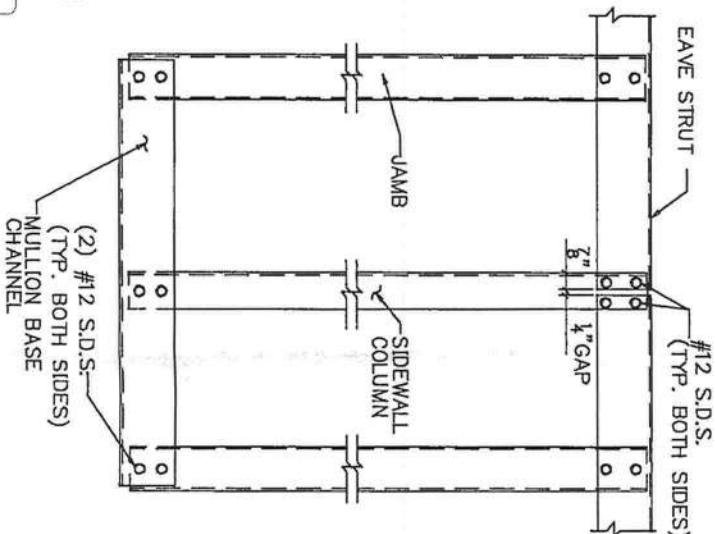

DETAIL CE-5

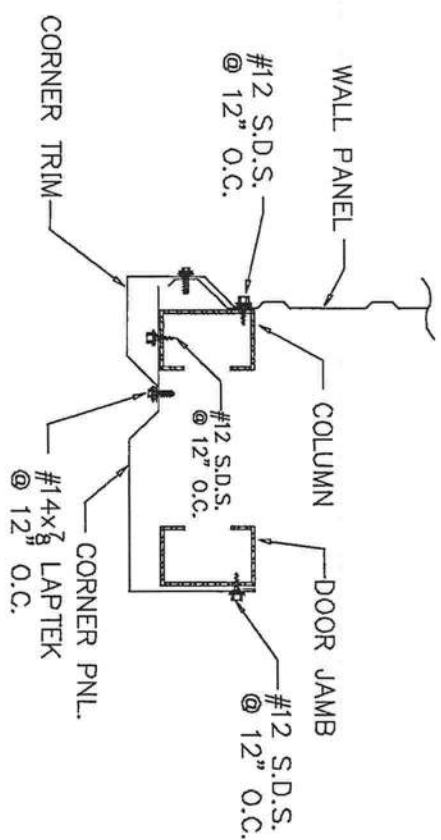

SECTION MU-2

Richard T. Smith
PE # 43547
102 Main Street Ste 212
Lagrange, Georgia 30240
Ph: (706) 888-4874

REVIEWED
By Richard T. Smith at 1:55 pm, Sep 14, 2007


DRAWING STATUS

- ☐ FOR APPROVAL: THESE DRAWINGS, BEING FOR APPROVAL, ARE BY DEFINITION NOT FINAL, AND ARE FOR CONCEPTUAL REPRESENTATION ONLY. THEIR USE FOR ANY OTHER PURPOSE, INCLUDING CONSTRUCTION, WITHOUT THE WRITTEN PERMISSION OF THE DESIGNER, IS PROHIBITED. ONLY DRAWINGS ISSUED FOR CONSTRUCTION CAN BE CONSIDERED AS COMPLETE.
- ☒ FOR PERMIT: THESE DRAWINGS, BEING FOR PERMIT, ARE BY DEFINITION NOT FINAL, IN THAT, AS A MINIMUM, PERMIT MARKINGS ARE NOT DETAINED, ONLY DRAWINGS ISSUED FOR CONSTRUCTION CAN BE CONSIDERED AS COMPLETE.
- ☐ FOR CONSTRUCTION: THESE DRAWINGS, BEING FOR CONSTRUCTION, CAN BE CONSIDERED AS FINAL DRAWINGS.


VULCAN
A Division of Vulcan Real Estate, Inc.

APPLICATION OF SEAL IS FOR METAL BUILDING ONLY AND DOES NOT REPRESENT THE PROFESSIONAL OF RECORD.


REVISIONS				GENERAL DETAILS			
NO.	DATE	DESCRIPTION	BY	CHKD	DESCRIPTION	SIZE	SCALE
0	9/14/07	FOR PERMIT	WB	--	40'-0" x 210'-0" x 10'-0" EAVE HT.	1/4" / 12"	1/4" / 12"
0	--	FOR CONSTRUCTION	--	--	MANI STORAGE & RECORD STORAGE OF LAKE CITY	1/4" / 12"	1/4" / 12"
				CUSTOMER	LAKE CITY, FL	DATE	SCALE
				DRN BY	QCD BY	DATE	SCALE
				--	--	--	NONE
				QCD BY	QCD BY	DATE	SCALE
				--	--	--	NONE
				QCD BY	QCD BY	DATE	SCALE
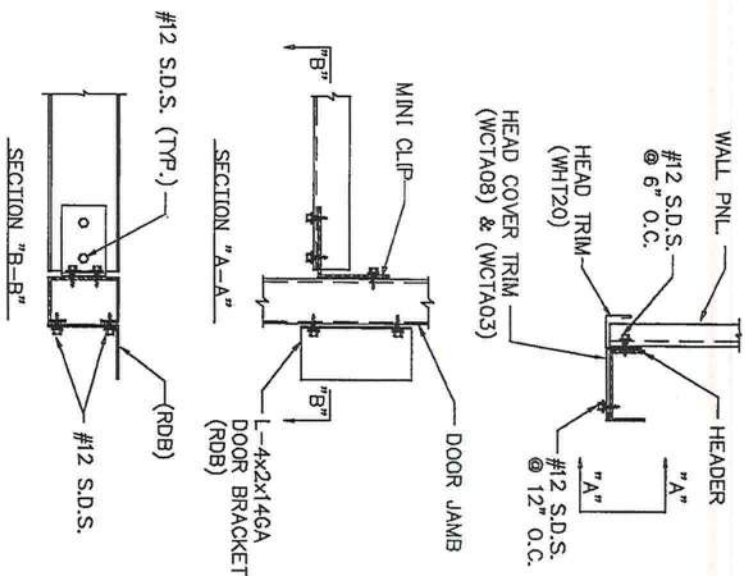


SECTION AC-1

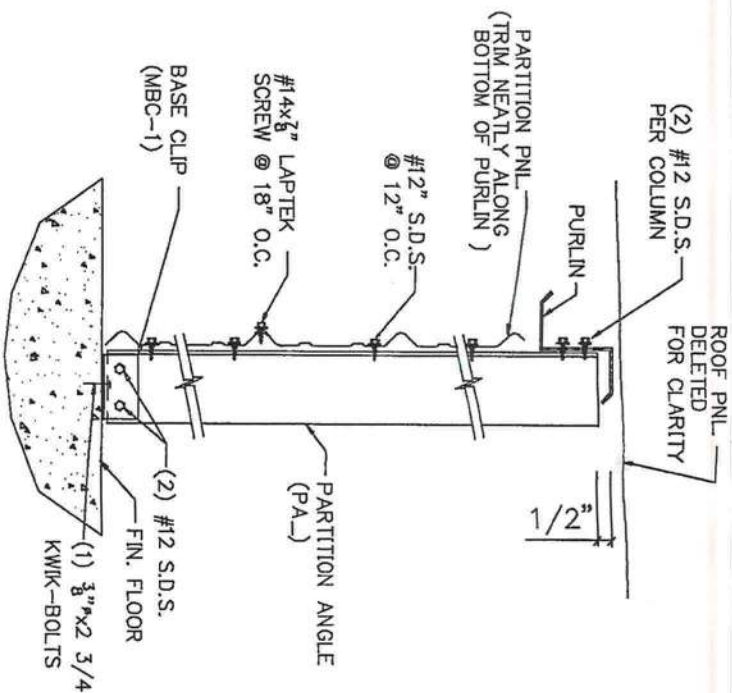


SECTION PA-4-1

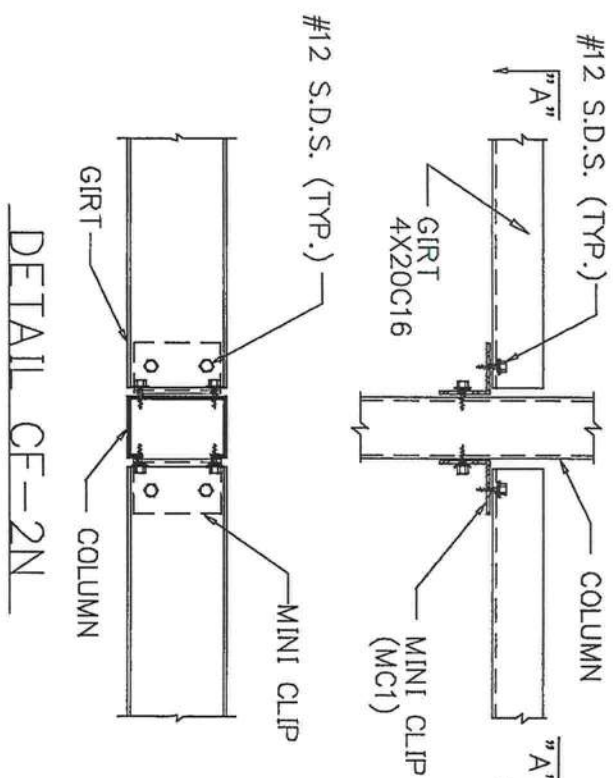


DETAIL CF-2N

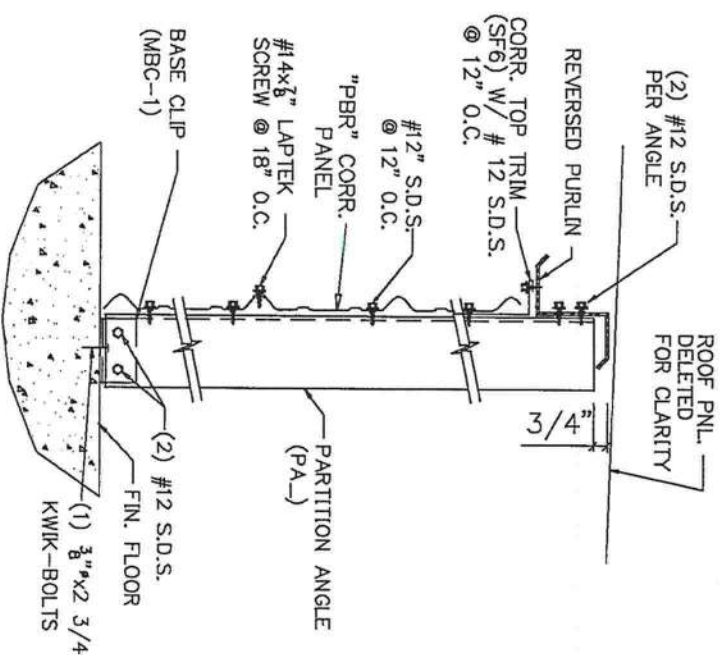

SECTION PA-4-1C

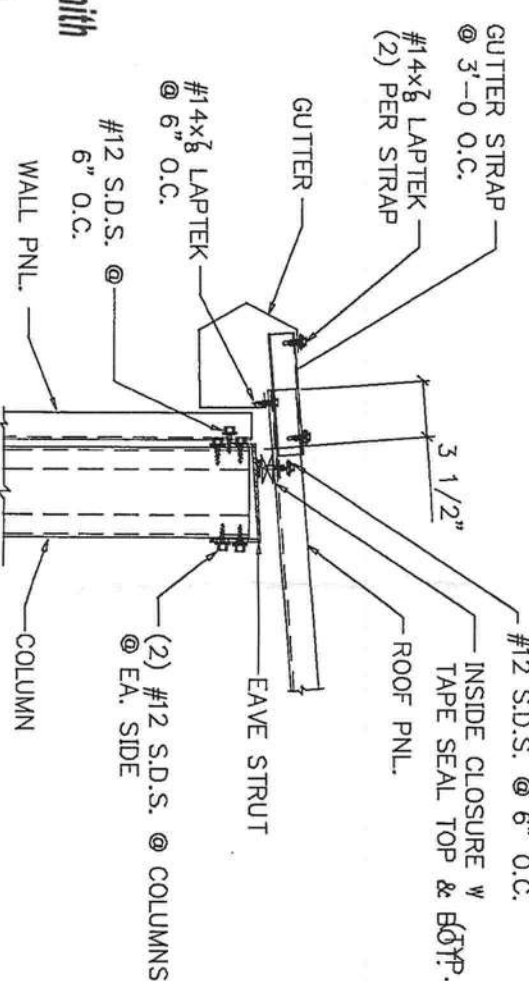

SECTION EG-1

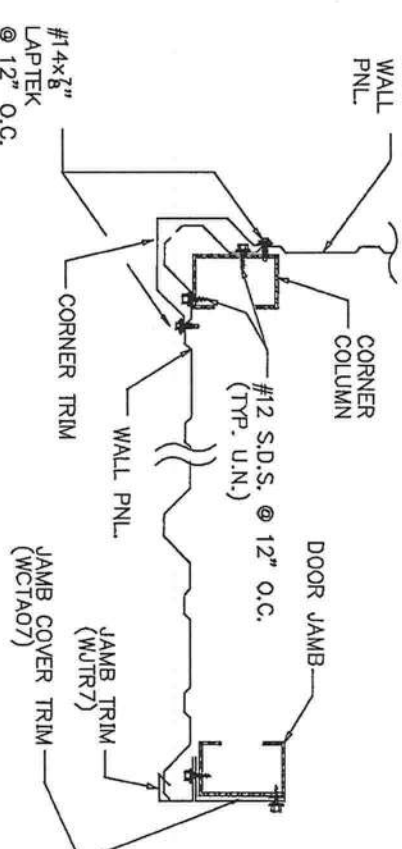

SECTION MU-1

Richard T. Smith
PE # 43347
102 Main Street Ste#212
Lagrange, Georgia Pk. (706) 888-4874

REVIEWED
By Richard T. Smith at 12:55 pm, Sep 14, 2007

DRAWING STATUS

☐ FOR APPROVAL: THESE DRAWINGS, BEING FOR APPROVAL, ARE BY DEFINITION NOT FINAL, AND ARE FOR CONCEPTUAL REPRESENTATION ONLY. THEIR USE FOR ANY OTHER PURPOSE OR INTERPRETATION OF THE PROJECT DOCUMENTS IS ON DRAWINGS ISSUED FOR CONSTRUCTION CAN BE CONSIDERED AS COMPLETE.


☒ FOR PERMIT: THESE DRAWINGS, BEING FOR PERMIT, ARE BY DEFINITION NOT FINAL, IN THAT, AS A MINIMUM, PIECE MARKINGS ARE NOT IDENTIFIED, ONLY DIMENSIONS ISSUED FOR CONSTRUCTION CAN BE CONSIDERED AS FINAL DRAWINGS.

NO.	DATE	DESCRIPTION	BY	CHKD
0	8/14/07	FOR PERMIT	WBP	
0		FOR CONSTRUCTION		


DESCRIPTION	GENERAL DETAILS	SIZE	CUSTOMER	LOCATION	ORL BY	CHKD BY	DATE	SCALE	FILE NAME	JOB NO.	SHEET NO.	ISSUE
		40'-0" x 210'-0" x 10'-0" EAVE HT. 1/2" / 12"	UNIT STORAGE & RECORD STORAGE OF LAKE CITY	LAKE CITY, FL				NONE			17837	A

APPLICATION OF SEAL IS FOR METAL BUILDING ONLY AND DOES NOT REPRESENT THE PROFESSIONAL OF RECORD.


WILCOX
STORAGE STRUCTURES
A Division of Wilcox Steel Structures, Inc.

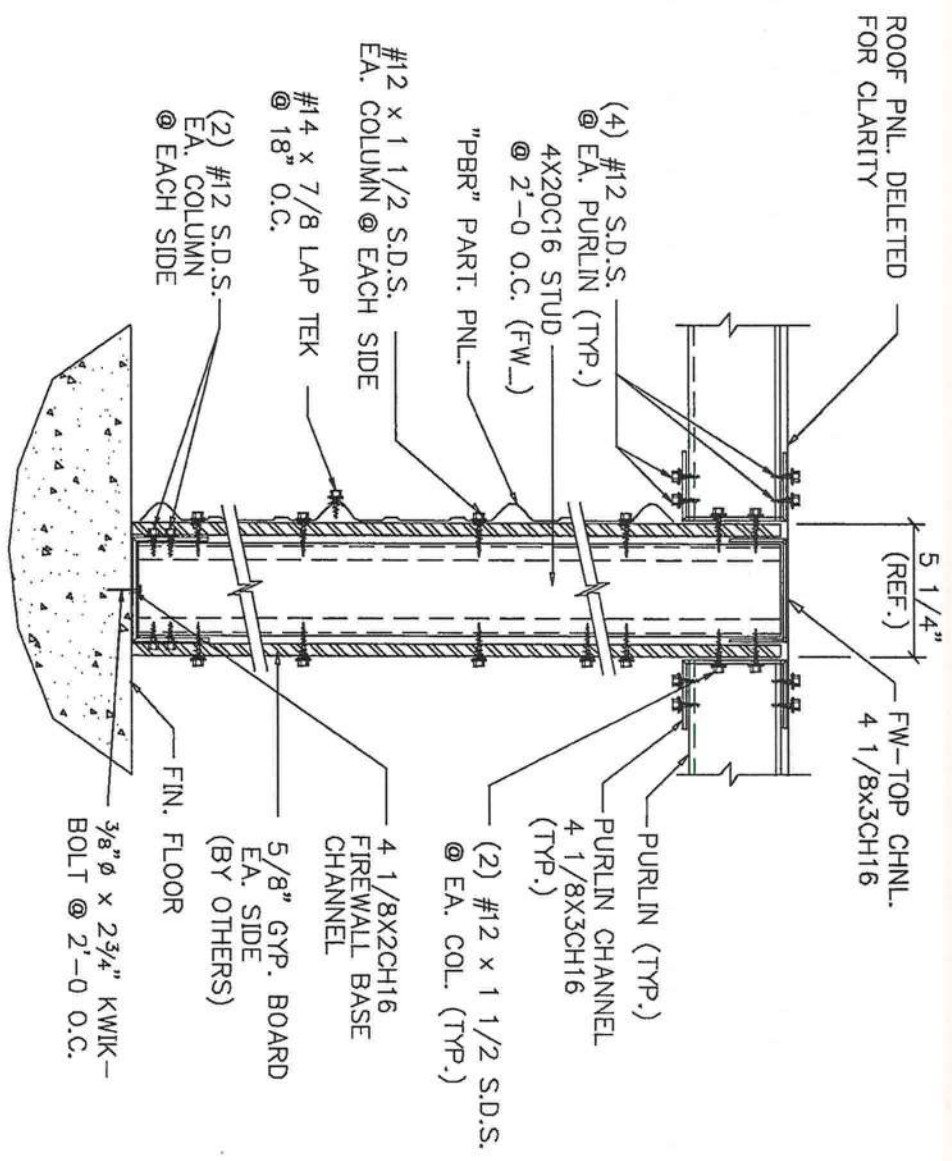


SECTION FW-1

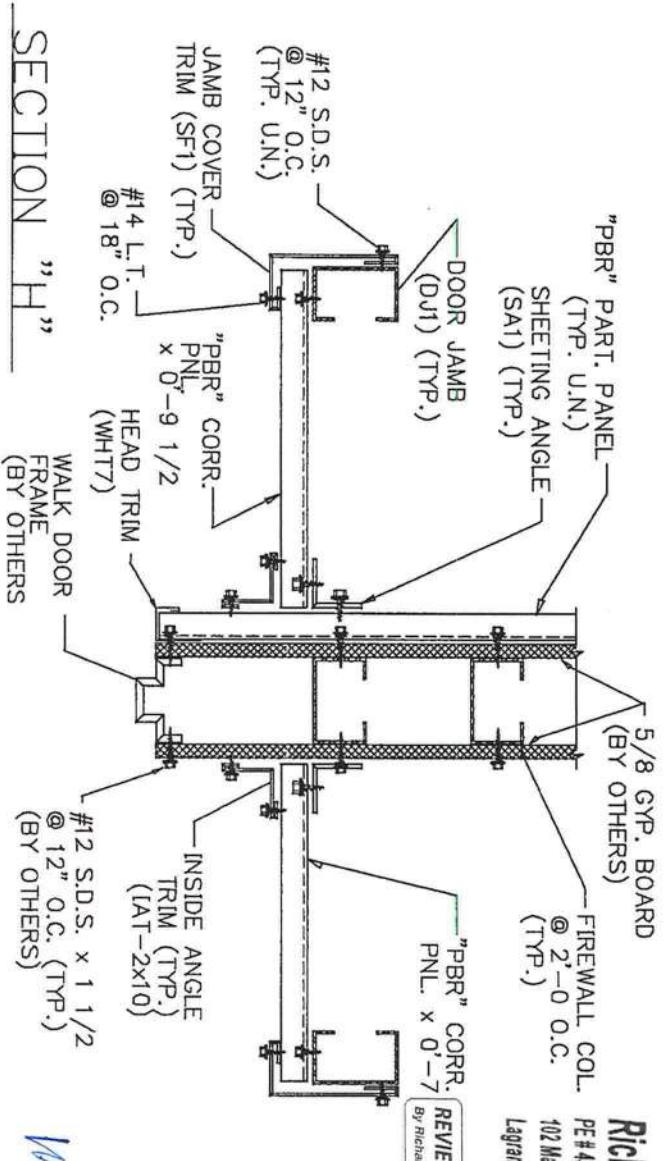


SECTION "H"

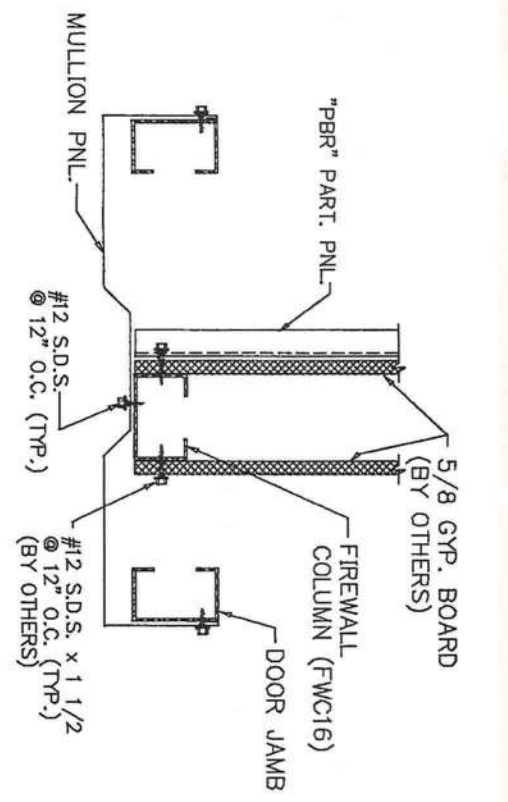


SECTION MU-3FW

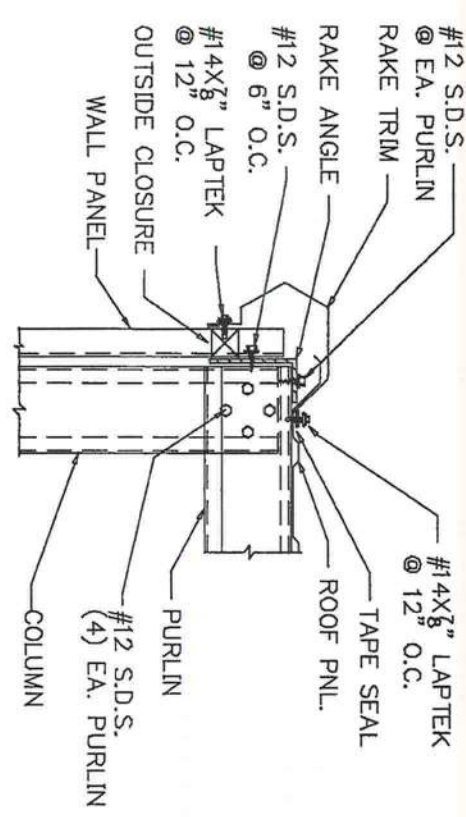

SECTION RA-1

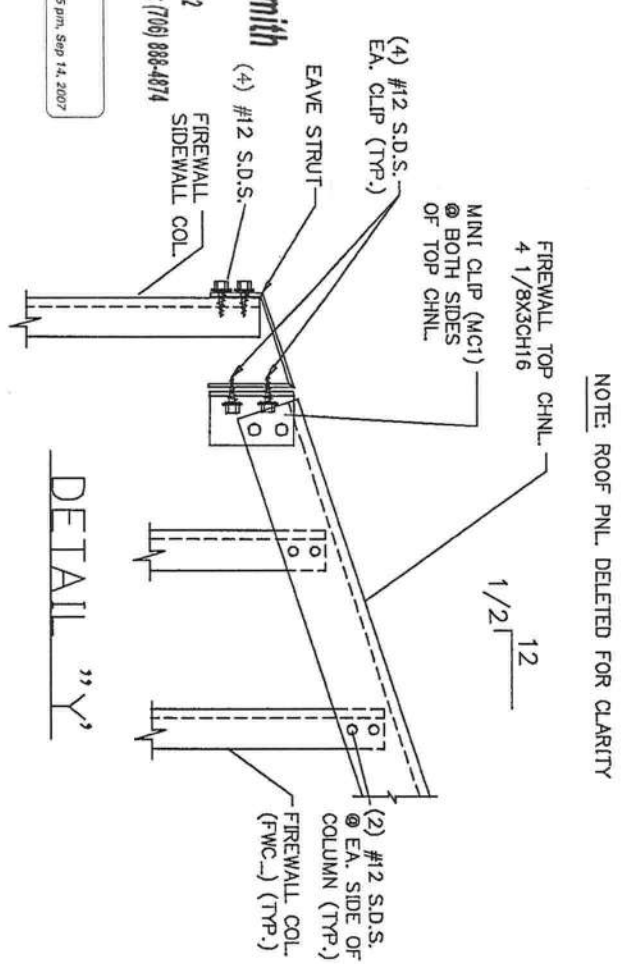

DETAIL "Y"

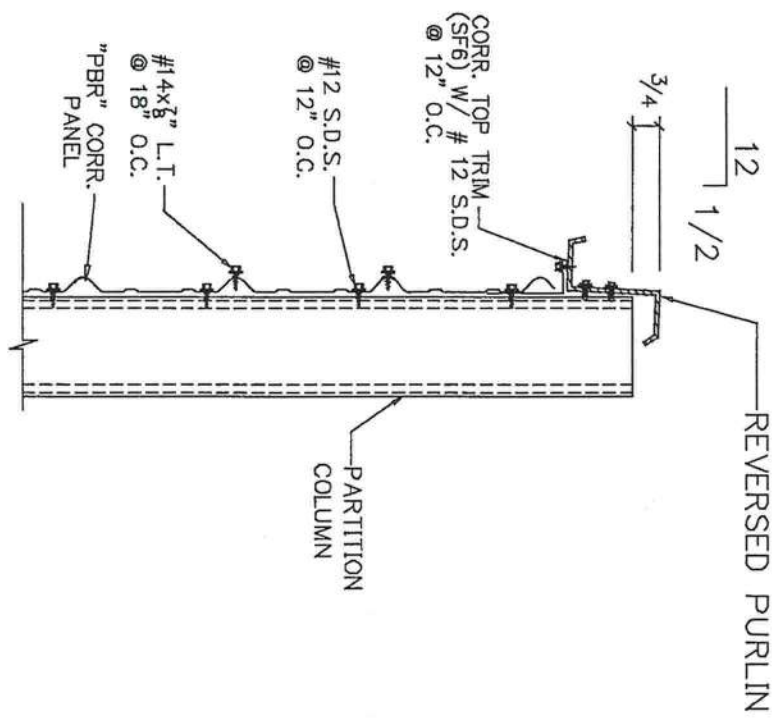


SECTION RP-1RC

Richard T. Smith
PE # 43547
102 Main Street Ste#212
Lagrange, Georgia Pk. (706) 888-4874


REVIEWED
By Richard T. Smith at 12:55 pm, Sep 14, 2007

APPLICATION OF SEAL IS FOR METAL BUILDING ONLY AND DOES NOT REPRESENT THE PROFESSIONAL OF RECORD.


DRAWING STATUS				REVISIONS			
NO.	DATE	DESCRIPTION	BY	CHKD	NO.	DATE	DESCRIPTION
0	9/14/07	FOR PERMIT	WPD		1		FOR CONSTRUCTION
FOR APPROVAL: THESE DRAWINGS, BEING FOR APPROVAL, ARE BY DEFINITION NOT FINAL, AND ARE FOR CONCEPTUAL REPRESENTATION ONLY. THEIR PURPOSE IS TO CONVEY PROPER INTERPRETATION OF THE PROJECT DESIGN. ANY CHANGES ISSUED FOR CONSTRUCTION CAN BE FOR PERMIT. THESE DRAWINGS, BEING FOR PERMIT, ARE BY DEFINITION NOT FINAL. IN THAT, AS A MINIMAL, PIECE MARKINGS ARE NOT IDENTIFIED, ONLY COMPLETE FOR CONSTRUCTION.				FOR APPROVAL: THESE DRAWINGS, BEING FOR APPROVAL, ARE BY DEFINITION NOT FINAL, AND ARE FOR CONCEPTUAL REPRESENTATION ONLY. THEIR PURPOSE IS TO CONVEY PROPER INTERPRETATION OF THE PROJECT DESIGN. ANY CHANGES ISSUED FOR CONSTRUCTION CAN BE FOR PERMIT. THESE DRAWINGS, BEING FOR PERMIT, ARE BY DEFINITION NOT FINAL. IN THAT, AS A MINIMAL, PIECE MARKINGS ARE NOT IDENTIFIED, ONLY COMPLETE FOR CONSTRUCTION.			
☐ FINAL DRAWINGS.				☐ FINAL DRAWINGS.			
VULCAN STORAGE SYSTEMS A Division of Vulcan Steel Fabricators, Inc.				VULCAN STORAGE SYSTEMS A Division of Vulcan Steel Fabricators, Inc.			
DESCRIPTION: GENERAL DETAILS 40'-0" x 210'-0" x 10'-0" ENAMEL H.E. 3/4" / 1/2"				DESCRIPTION: GENERAL DETAILS 40'-0" x 210'-0" x 10'-0" ENAMEL H.E. 3/4" / 1/2"			
CUSTOMER: UNIT STORAGE & RECORD STORAGE OF LAKE CITY				CUSTOMER: UNIT STORAGE & RECORD STORAGE OF LAKE CITY			
LOCATION: LAKE CITY, FL.				LOCATION: LAKE CITY, FL.			
DWN. BY: DATE:				DWN. BY: DATE:			
SCALE: NONE				SCALE: NONE			
FILE NAME:				FILE NAME:			
JOB NO. 17837				JOB NO. 17837			
SHEET NO. 53 OF 6				SHEET NO. 53 OF 6			
ISSUE A				ISSUE A			

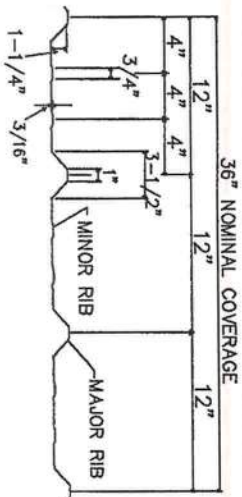


"R" WALL PANEL

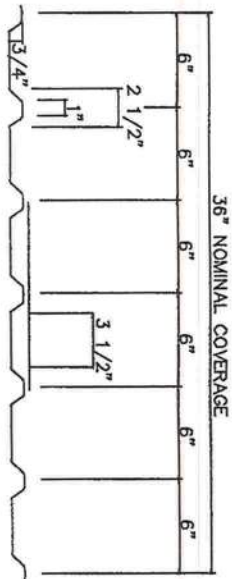

"U" PARTITION PANEL

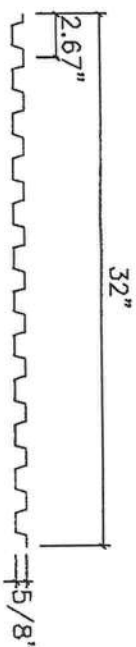


"D" CORRIDOR & CEILING PANEL

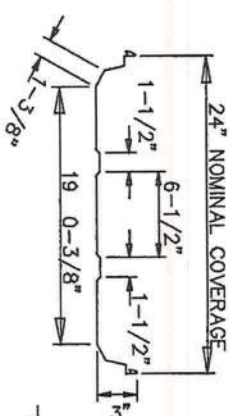


ULTRA-DEK
STANDING SEAM
ROOF PANEL


NOTE: REFER TO M.B.C.I. ULTRA-DEK TECHNICAL MANUAL FOR FASTENING INSTRUCTIONS. IMPROPER INSTALLATION VOIDS WARRANTY.

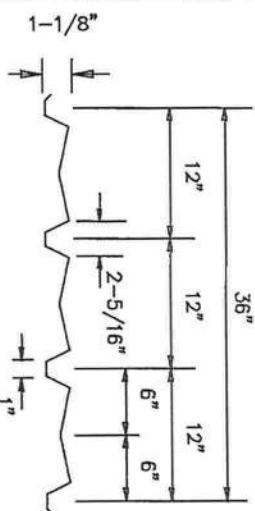


"A" WALL PANEL

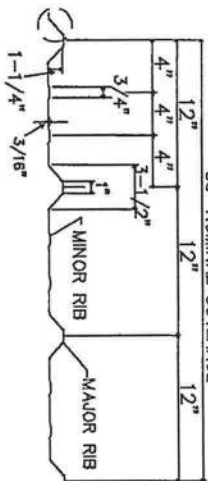


"PBR" ROOF PANEL

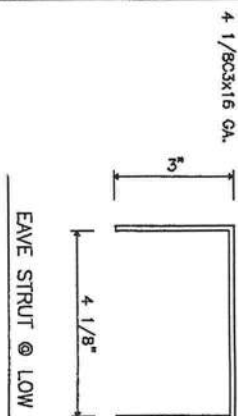


EAVE STRUT @ LOW SIDE

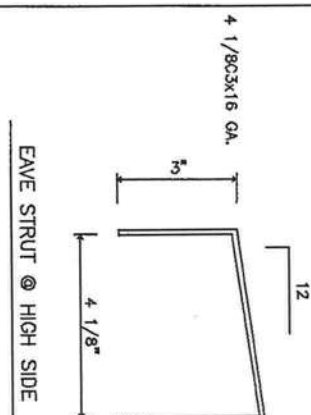


EAVE STRUT @ HIGH SIDE

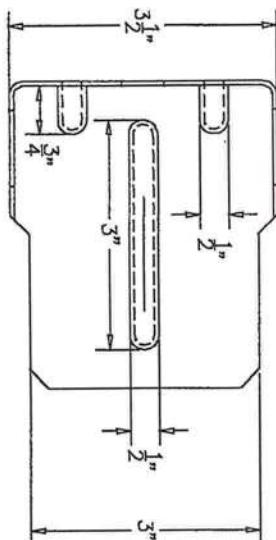


L 4x2x14 GA.

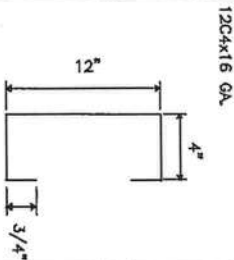


12" JAMB COLUMN

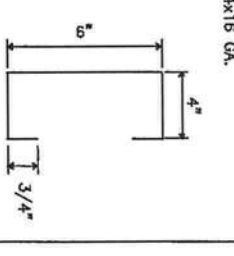


6" JAMB CORNER COLUMN

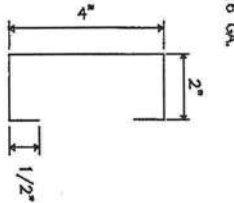


4" CEE

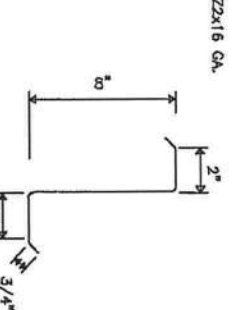


8" ZEE

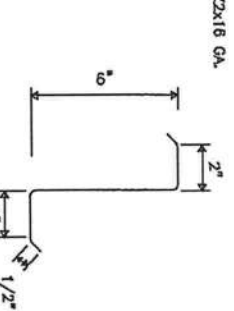


6" ZEE

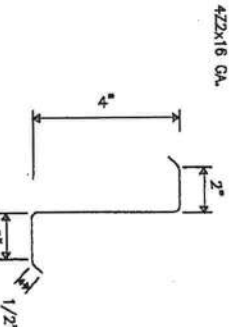


4" ZEE

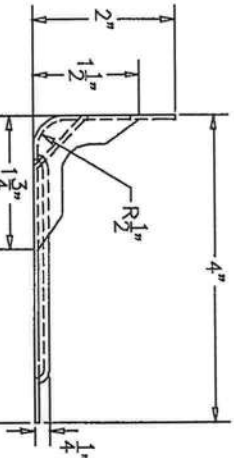

BASE CLIP (MBC-1)

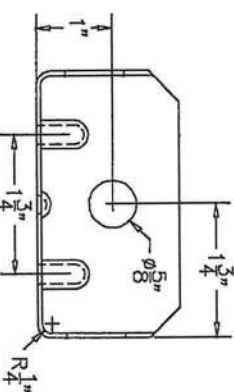


L 6x2x14 GA.

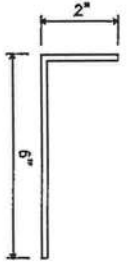


ROLL-UP DOOR BRACKET (RDBX)

L 4x2x14 GA.

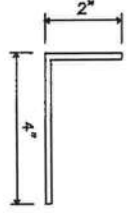


ROLL-UP DOOR BRACKET (RDB)

L 2x2x16 GA.

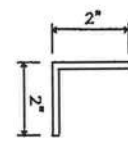


MINI CLIP (MC1X)

L 2x2x16 GA.

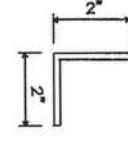


MINI CLIP (MC1)


L 3x3x16 GA.

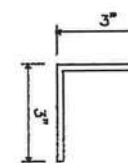



PURLIN CLIP

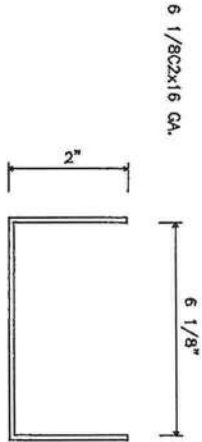

MULLION BASE CHANNEL

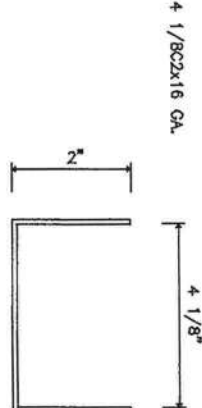

MULLION & BASE CHANNEL

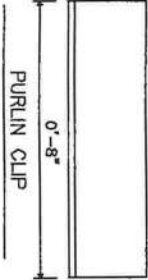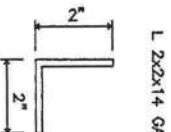

PURLIN CLIP

DRAWING STATUS

☐	FOR APPROVAL:
☐	BEING FOR APPROVAL, ARE BY DEFINITION NOT
☐	FINAL, AND ARE FOR CONCEPTUAL REPRESENTATION ONLY. THEIR
☐	PURPOSE IS TO CONFIRM PROPER INTERPRETATION OF THE PROJECT
☐	DOCUMENTS, ONLY DRAWINGS ISSUED FOR CONSTRUCTION CAN BE
☐	CONSIDERED AS COMPLETE.
☒	THESE DRAWINGS, BEING FOR PERMIT, ARE BY DEFINITION NOT FINAL,
☐	IN THAT, AS A MINIMUM, PIERCE MARKINGS ARE NOT DERIVED, ONLY
☐	DRAWINGS ISSUED FOR CONSTRUCTION CAN BE CONSIDERED AS
☐	COMPLETE.
☐	FOR CONSTRUCTION.
☐	FINAL DRAWINGS.

102 Main Street Ste#212
Lagrange, Georgia Ph: (706) 888-4874
Richard T. Smith
PE # 43547

REVIEWED
By Richard T. Smith at 12:55 pm, Sep 14, 2007

APPLICATION OF SEAL IS FOR METAL BUILDING ONLY AND DOES NOT REPRESENT THE PROFESSIONAL OF RECORD.

REVISIONS				GENERAL DETAILS			
N.O.	DATE	DESCRIPTION	BY	CHKD	DESCRIPTION	DATE	SCALE
0	9/14/07	FOR PERMIT	WBP	--	40'-0" x 20'-0" x 10'-0" EAVE HT. 1/2" / 12	CUST: STEPHEN DOUGLAS	408 NO.
0	--	FOR CONSTRUCTION	--	--	MINI STORAGE & RECORD STORAGE OF LAKE CITY	CUST: STEPHEN DOUGLAS	17837
				LOCATION	LAKE CITY, FL	DATE	SCALE
				DRN. BY	--	DATE	SCALE
				CHKD BY	--	DATE	SCALE
				FILE NAME	--	DATE	SCALE
				408 NO.	17837	DATE	SCALE
				SHEET NO.	6	DATE	SCALE
				ISSUE	A	DATE	SCALE