

ELECTRICAL LEGEND		
ELECTRICAL	COUNT	SYMBOL
ceiling fan 4 bladed 01	5	
ceiling fan 5 bladed 04	1	
can light 6in w/ exhaust fan	3	
can light 6inch	11	
Ceiling light- 12in flat light	19	
Dining Room Chandelier	1	
Ward Pendants	3	
fluorescent light 2 x 4	3	
exterior craftsman light fixture	2	
Motion sensorized flood lights	5	
electrical panel	2	
smoke detector	5	
vanity bar light 01	2	


AREA SCHEDULE	
NAME	AREA
Total Sq Ft	4331.8 sq ft.
Heated Sq Ft	2696.2 sq ft.
Porches	1011.4 sq ft.
Carport	625.2 sq ft.

John Norris Construction, L.L.C.
House Plan: Peeler Residence
Lake City, FL

MAIN FLOOR

SCALE: 0.0938" = 1'-0"



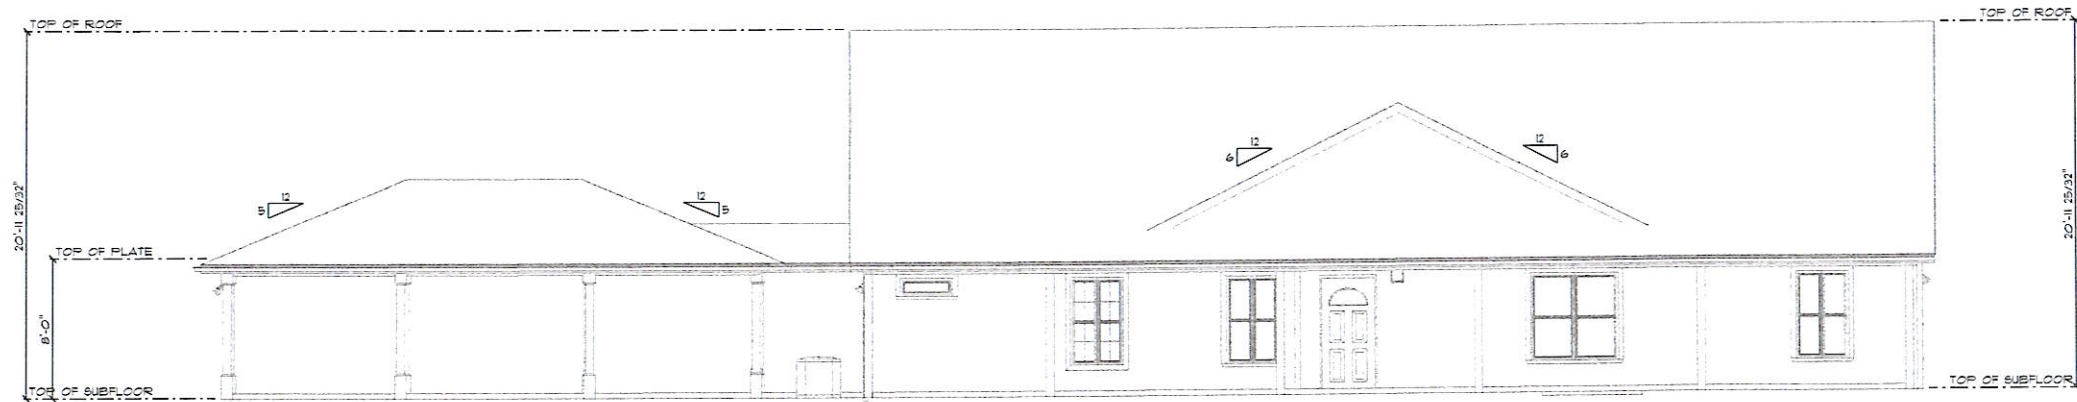


Front Elevation

SCALE: 0.0938" = 1'-0"




Rear Elevation

SCALE: 0.0938" = 1'-0"

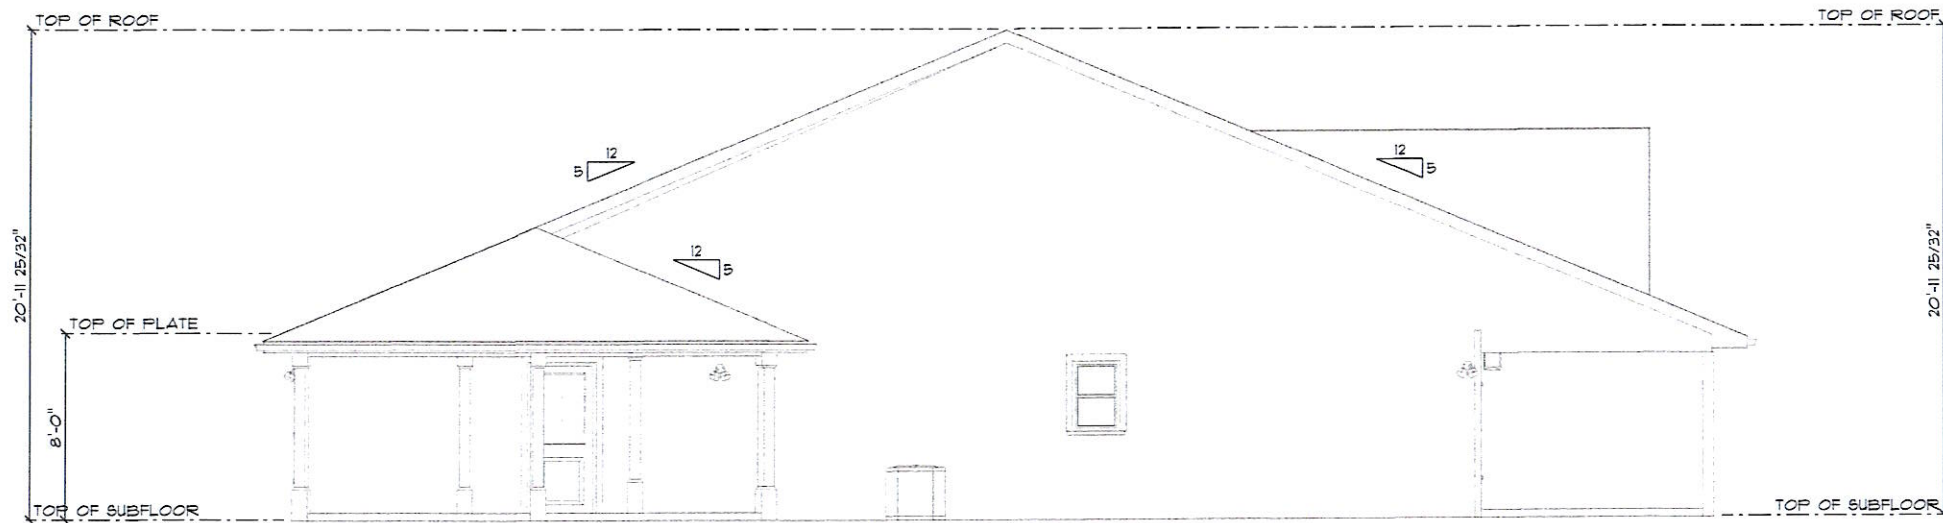

Left Elevation

SCALE: $\frac{1}{8}'' = 1'-0''$

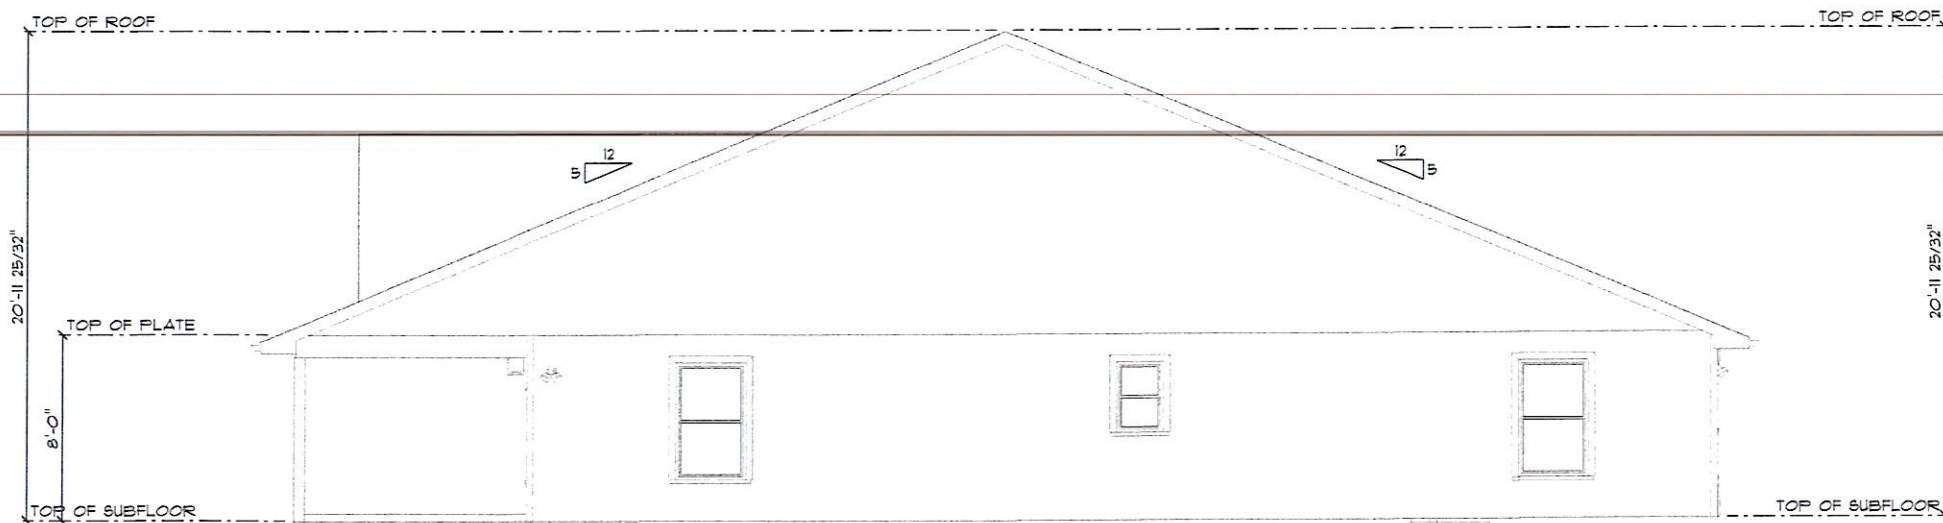

Right Elevation

SCALE: $\frac{1}{8}'' = 1'-0''$