


STATE OF FLORIDA
DEPARTMENT OF ENVIRONMENTAL PROTECTION
APPLICATION FOR CONSTRUCTION PERMIT

Permit Application Number _____

----- PART II - SITEPLAN -----

Scale: Each block represents 10 feet and 1 inch = 40 feet.

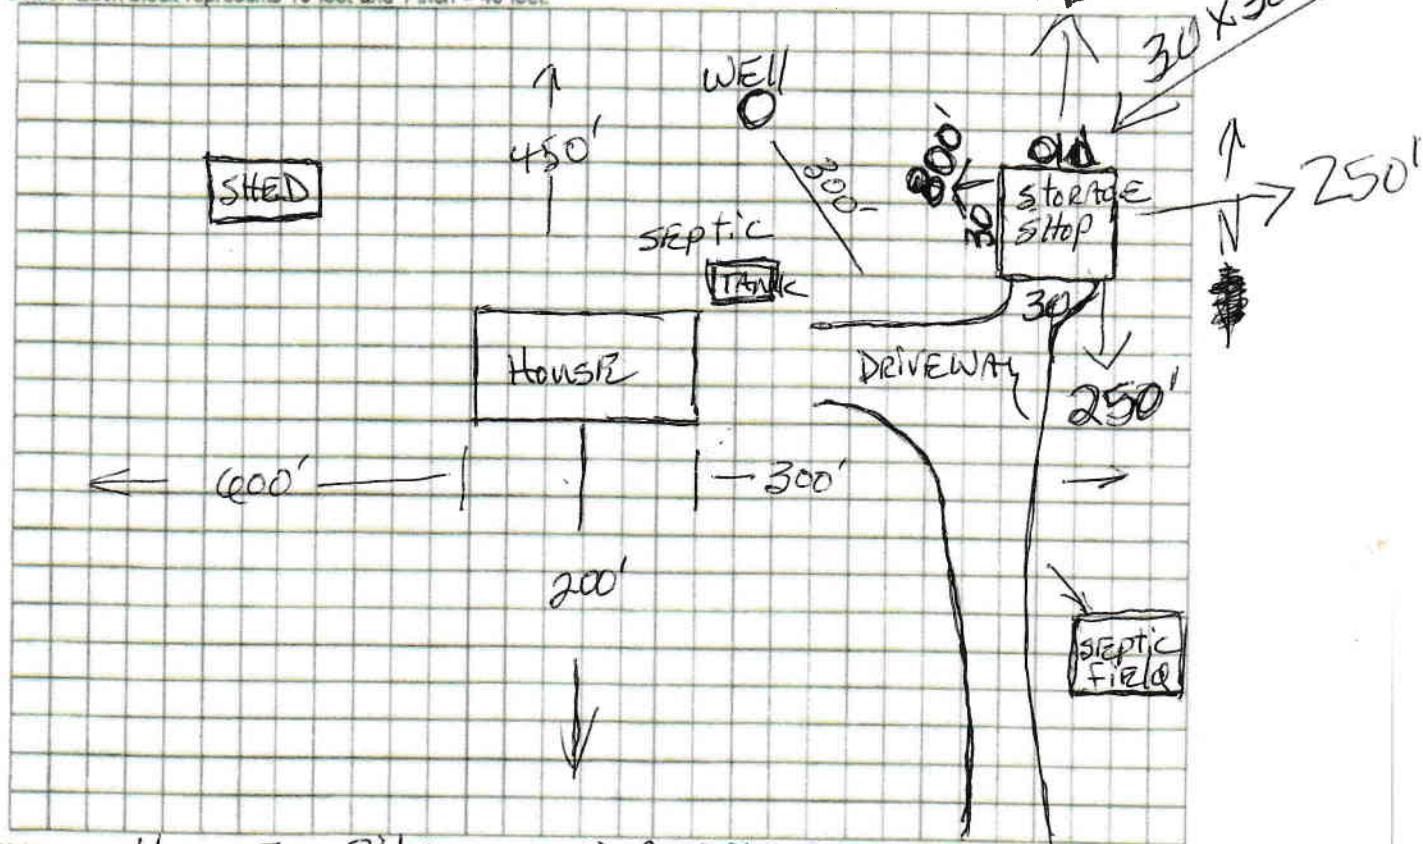

Notes: HOUSE SITS ON 10 ACRES
REPLACING OLD STORAGE SHED WITH NEW

Site Plan submitted by: Timothy J. Ash

Plan Approved _____ Not Approved _____ Date _____

By _____ County Health Department

ALL CHANGES MUST BE APPROVED BY THE COUNTY HEALTH DEPARTMENT

DEP 4015, 05-21-2022 (Obsoletes previous editions which may not be used)

Incorporated: 62-6.004, F.A.C.