


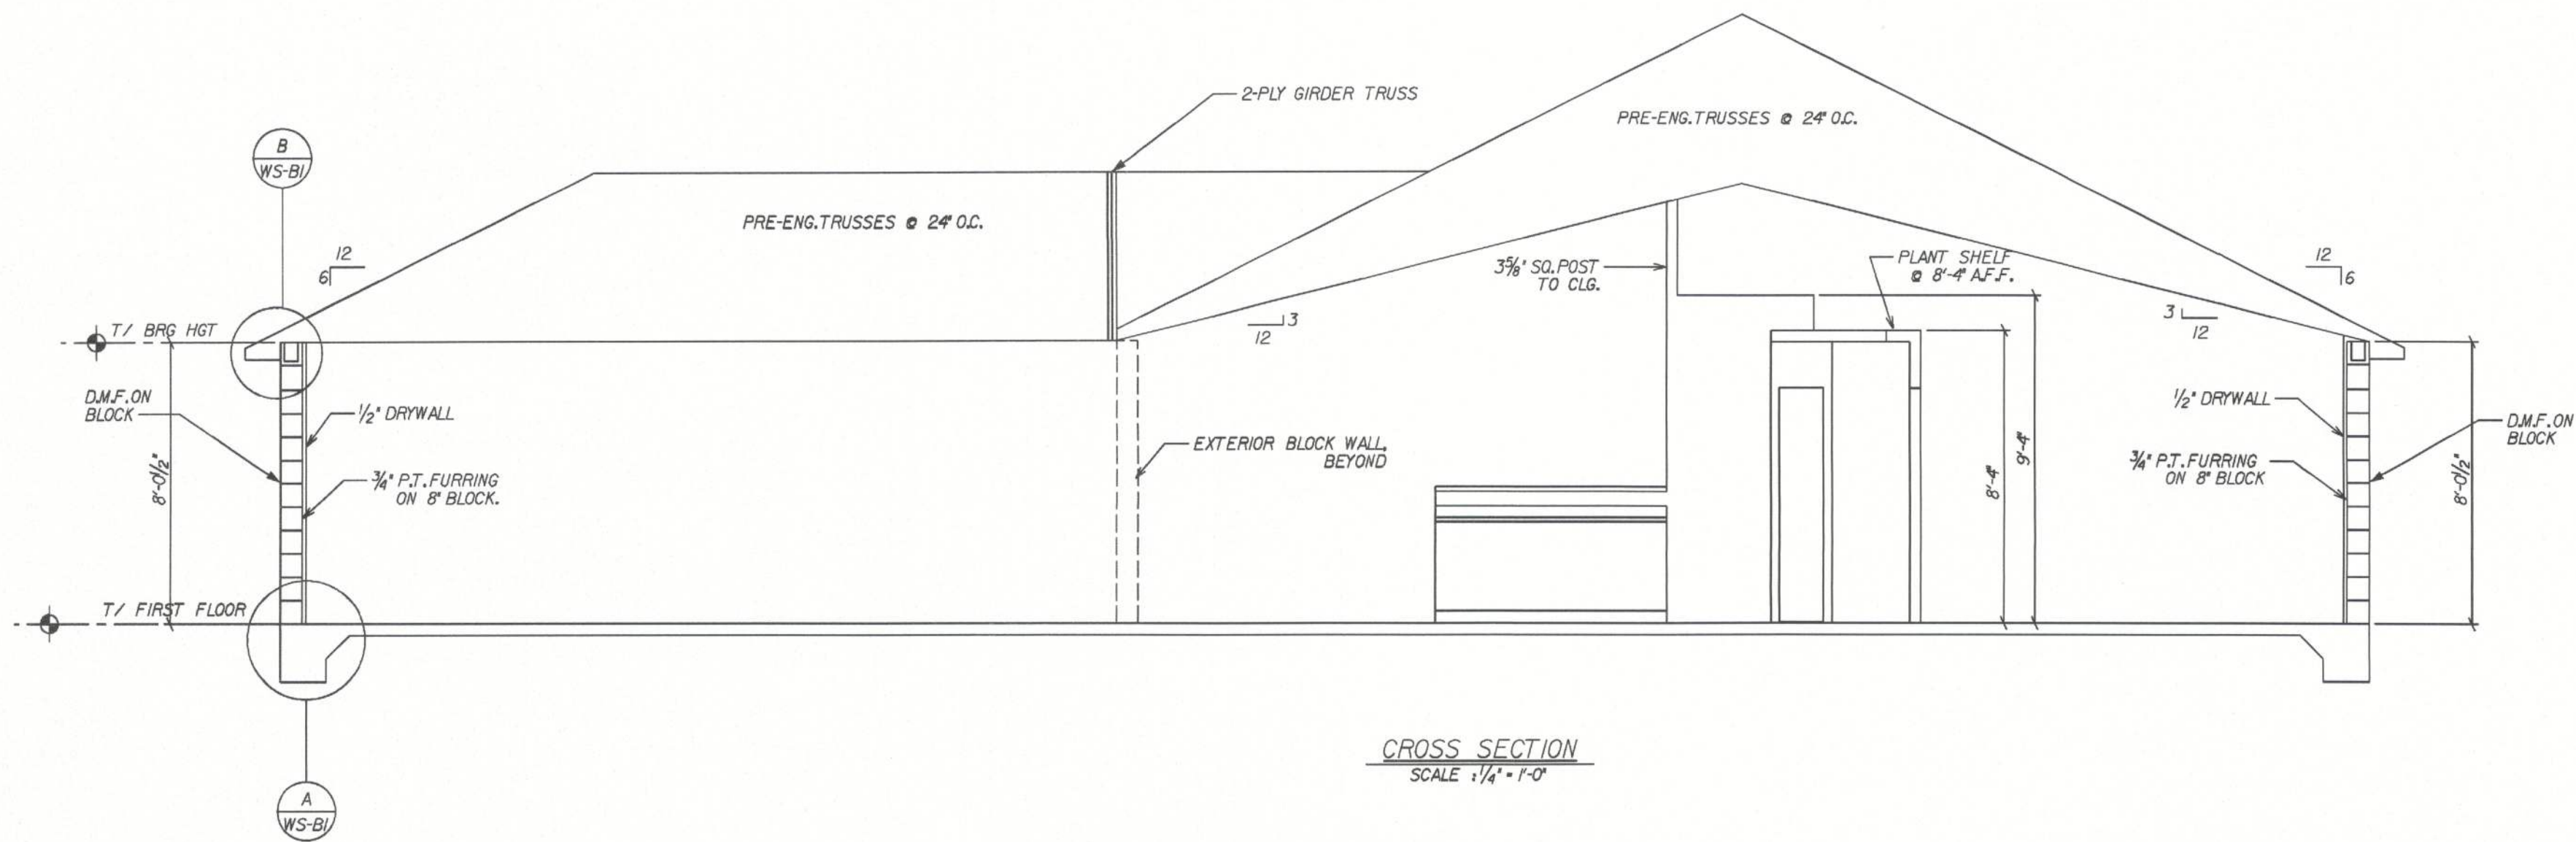

CROSS SECTION
SCALE: 1/4" = 1'-0"

REVISIONS :



FLORIDA:
THIS STRUCTURE WAS DESIGNED IN
ACCORDANCE WITH THE REQUIRE-
MENTS OF THE FLORIDA BUILDING
CODE 2007 : RESIDENTIAL WITH 2009 SUPPLEMENT

AMERICANA BLD. CROSS SECTION

AUSTIN 4

ALL ELEVATIONS

DRAWN BY: GARAGE: LEFT

RELEASE DATE: 10-18-04

Maronda Systems
4005 Maronda Way
Sanford, FL 32771
(407)321-0064

Tomas Ponce P.E.
License No. 0050068
May 26, 2009

SHEET:
CSU

03-01-09 REV. CODE INFORMATION

PAT\N0086_05\0508TAS101.dwg 10/18/04

100349

PLOT DATE: 22 MAY 2009