

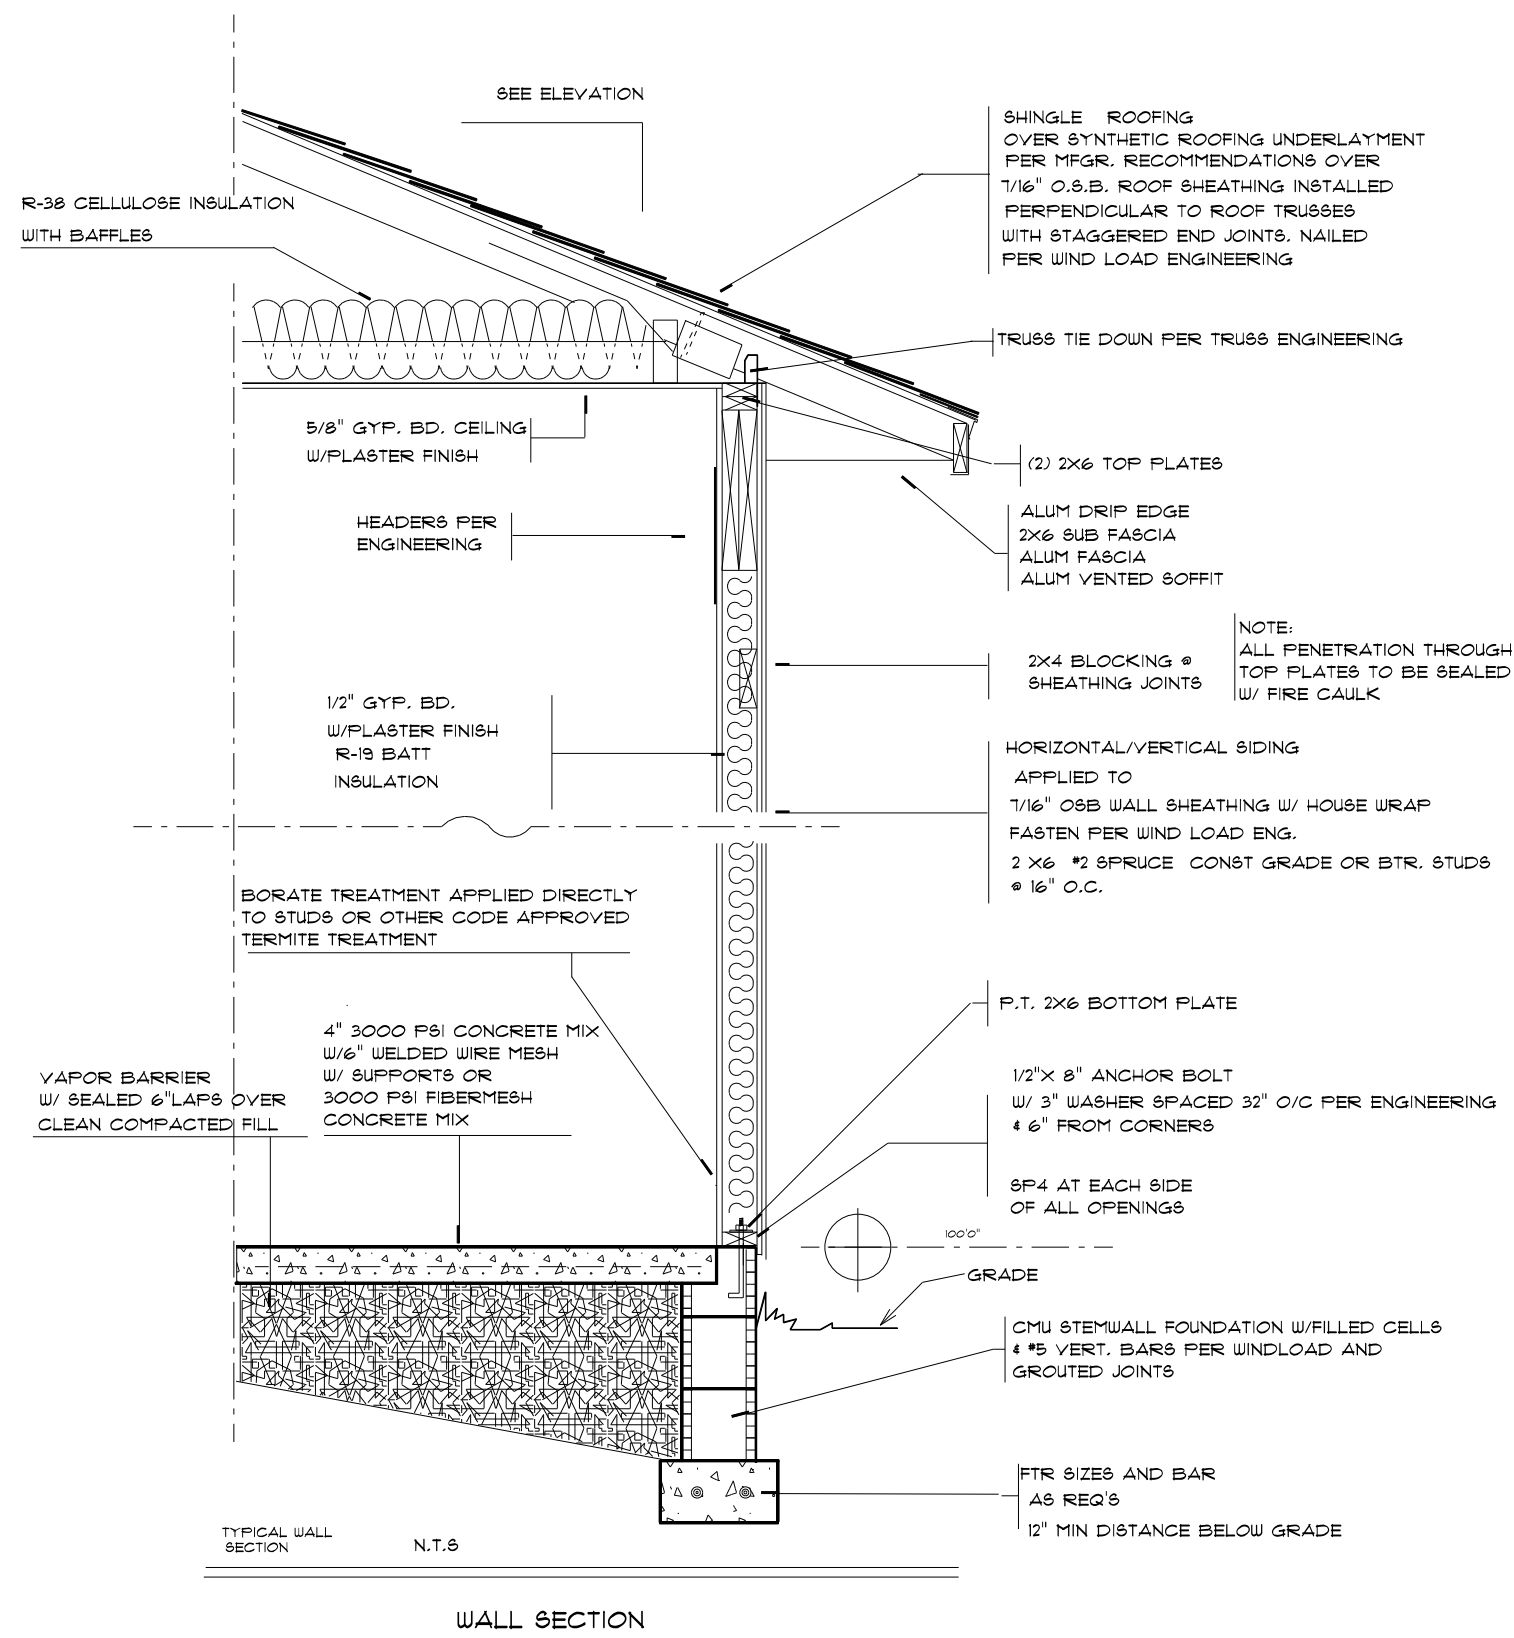


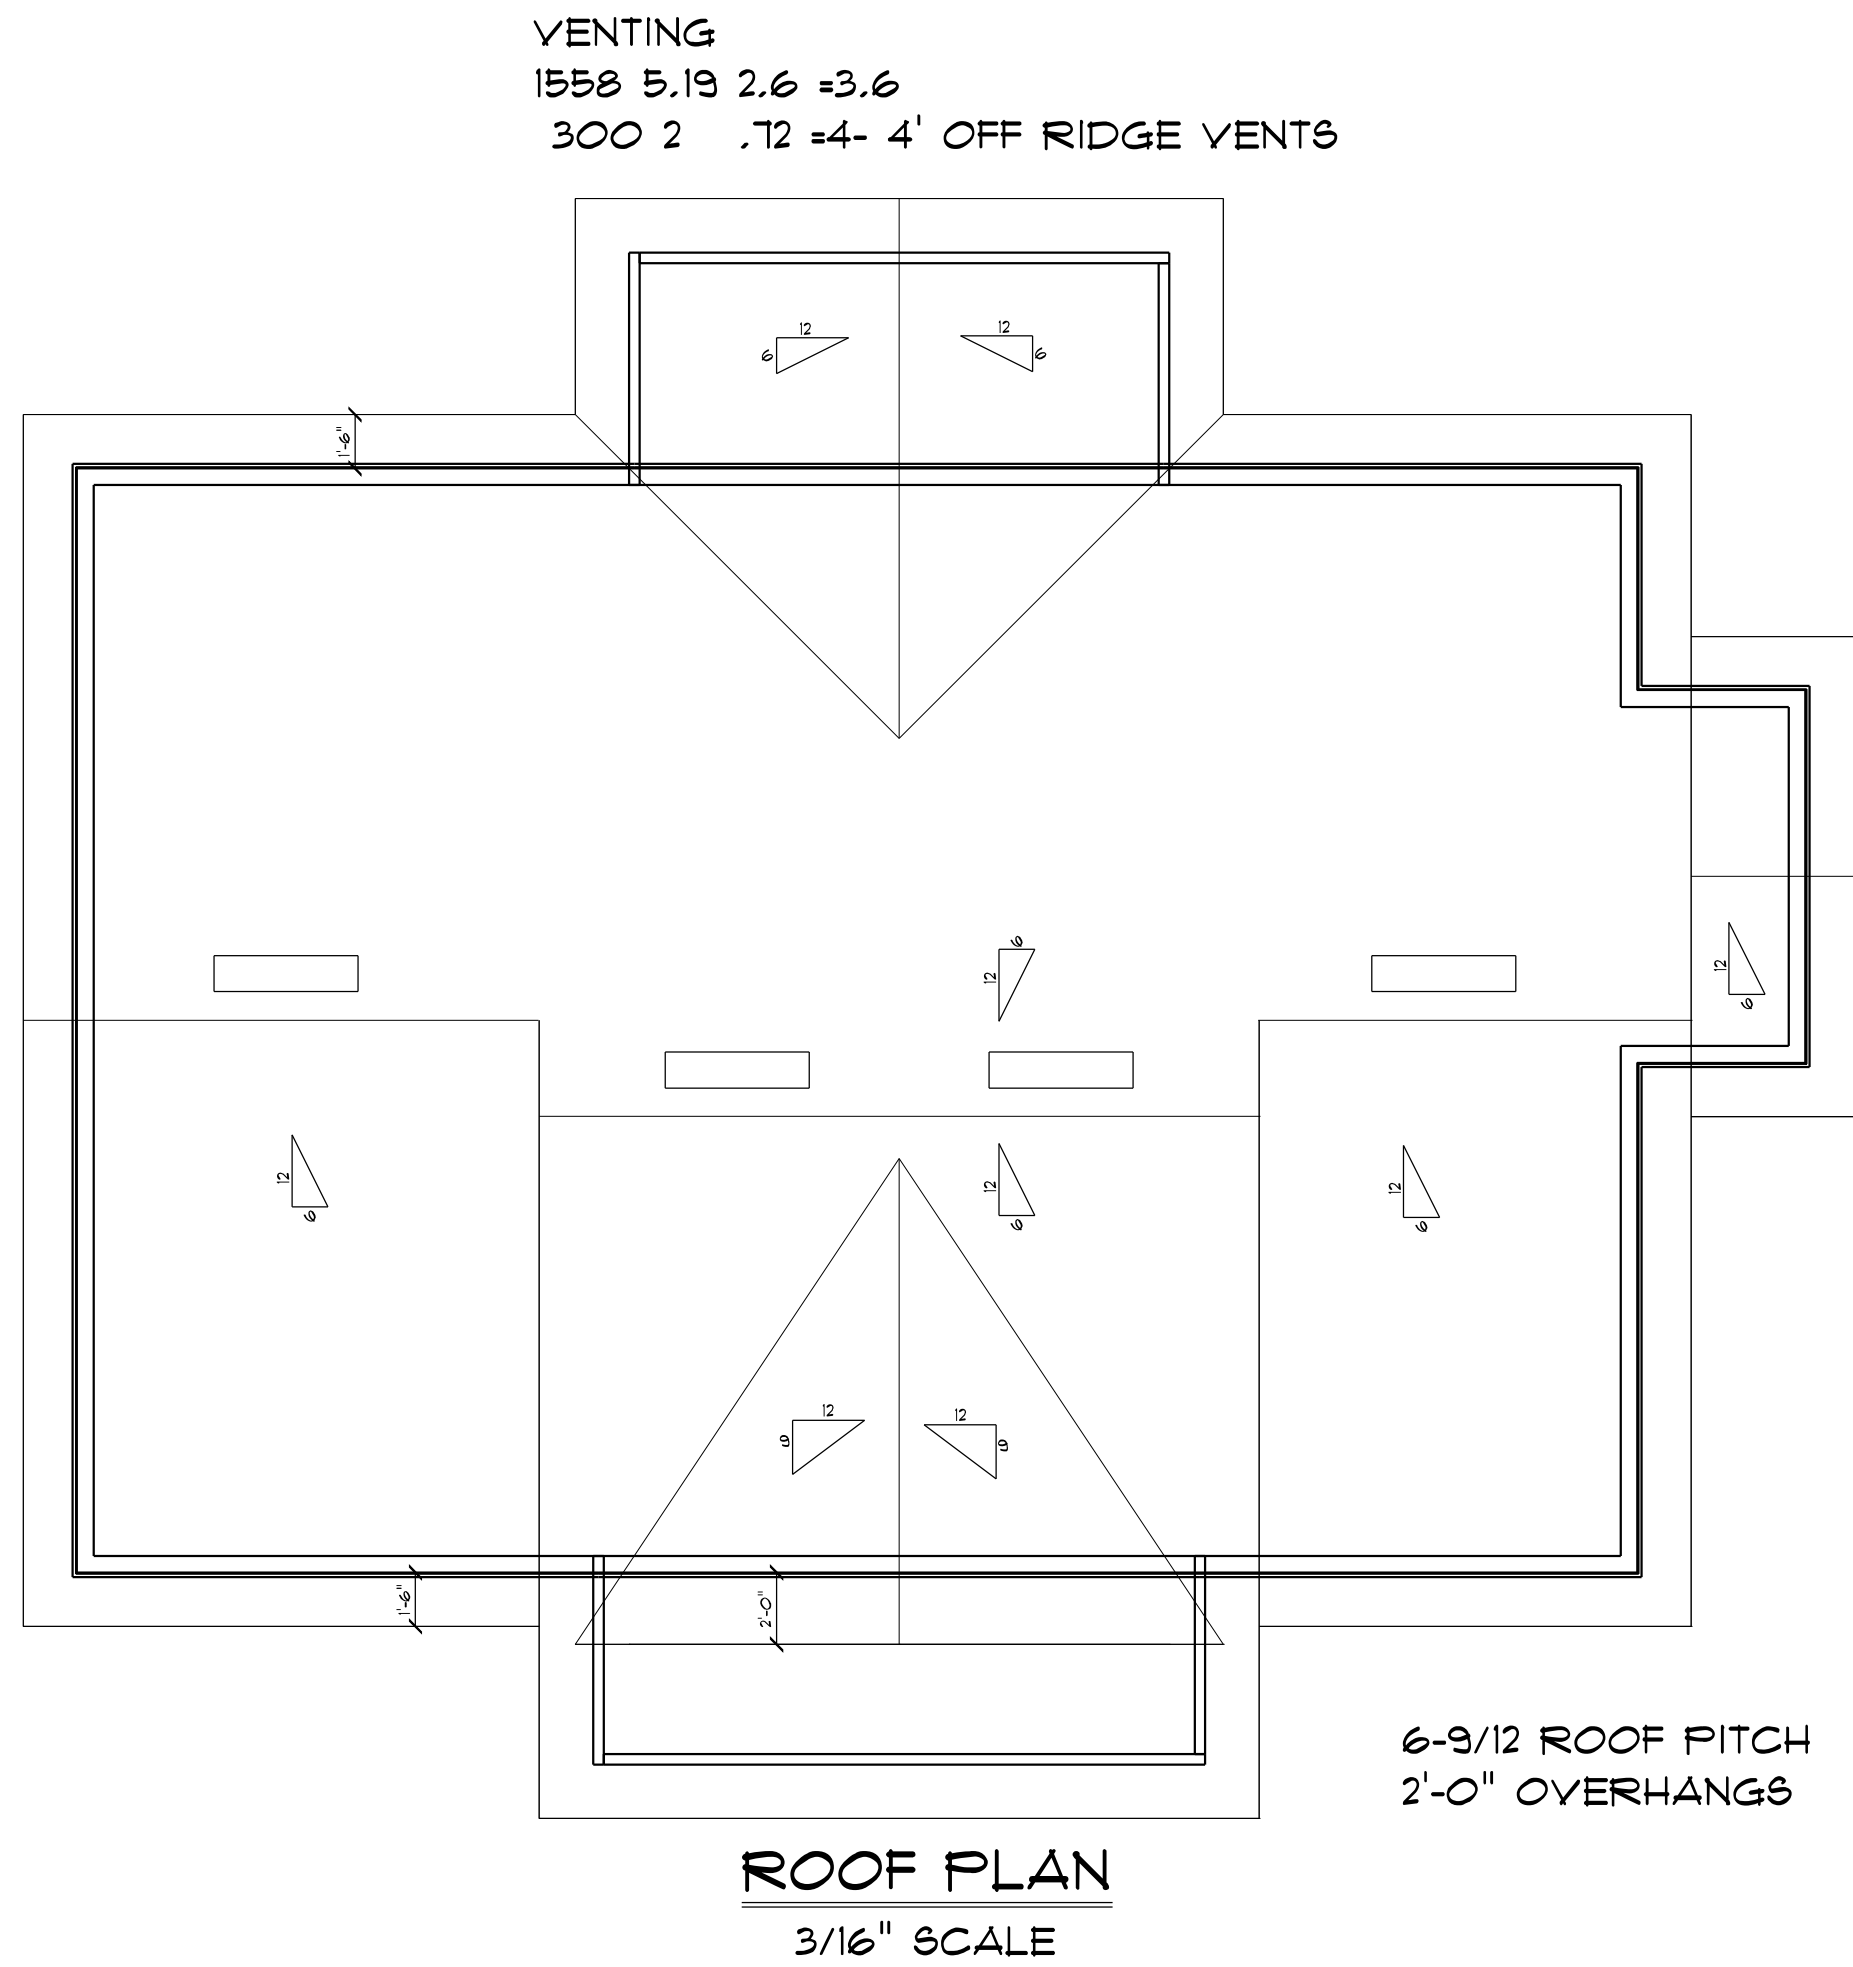

ELECTRICAL	SYMBOL
ceiling fan	
exterior light	
spotlight double	
electrical meter	
electrical panel	
A C DISCONNECT	
ACU	
Carbon Monoxide DISPOSAL	
EXHAUST FAN	
RECESS LIGHT	
tv outlet	
light	
outlet	
outlet 220v	
outlet gfi	
outlet up	
smoke detector	
switch	
switch 3 way	
phone/internet	
vanity bar light	
wall mounted light	

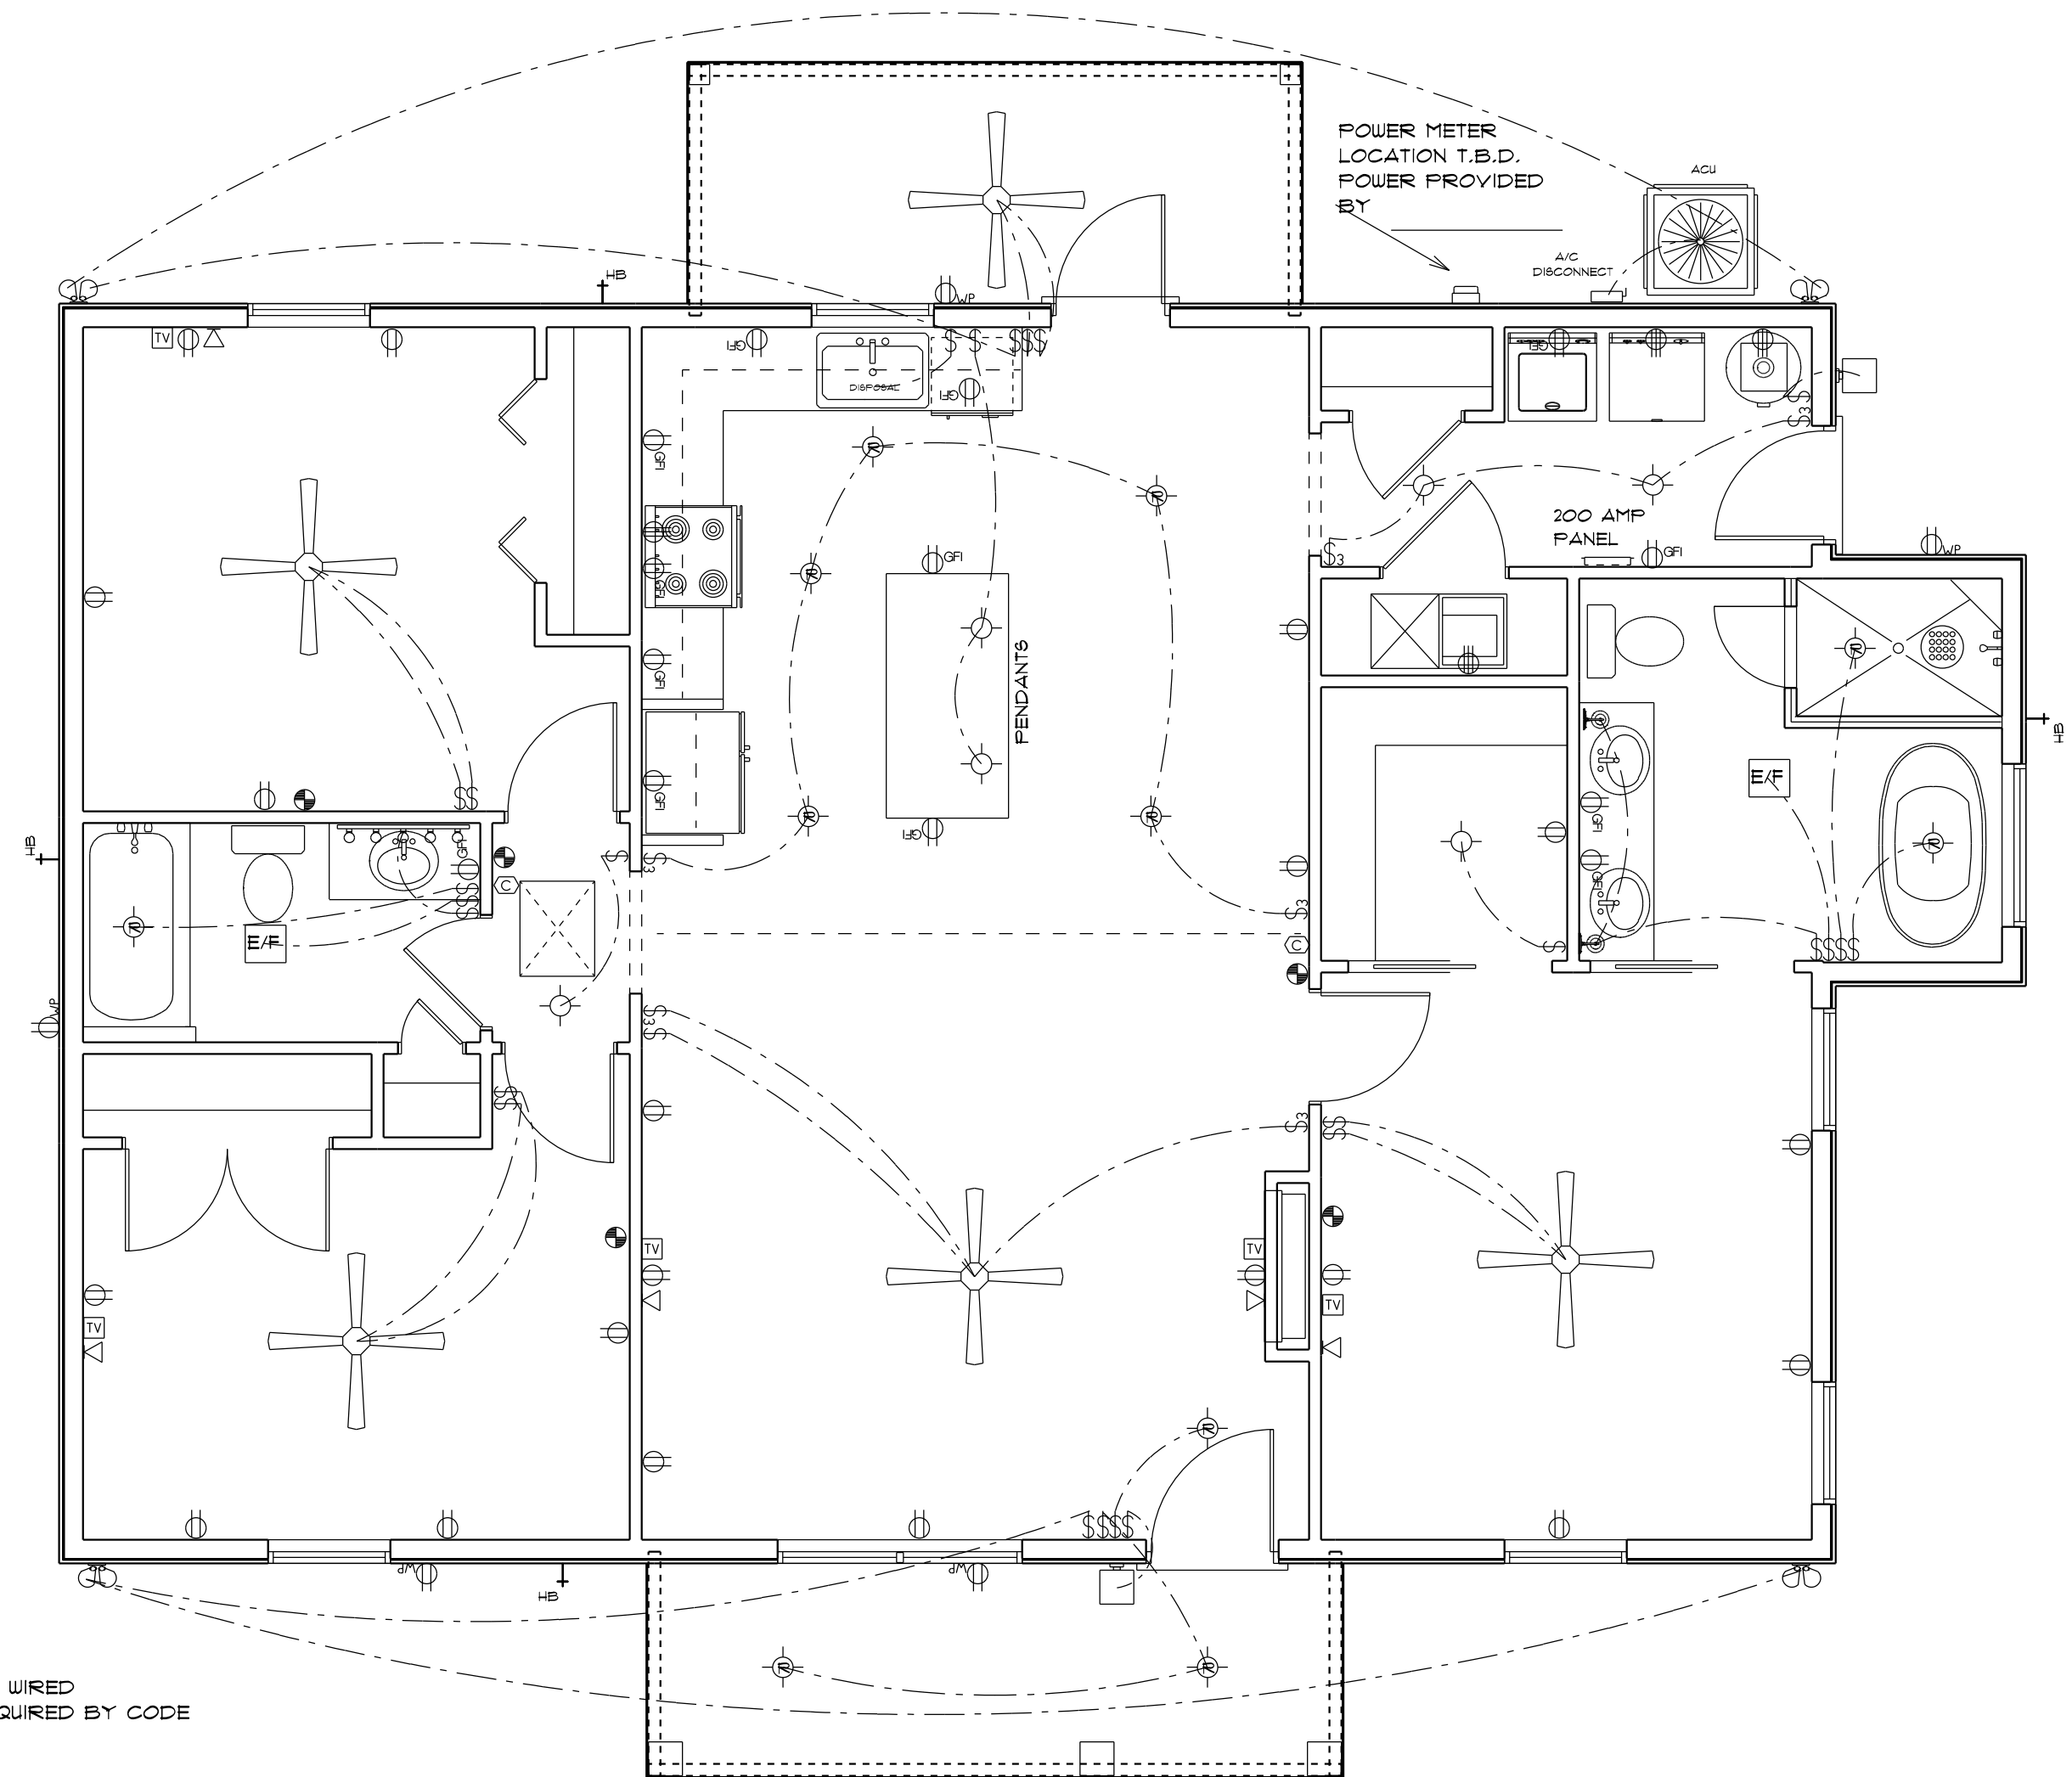

ELECTRICAL PLAN

SMOKE DETECTORS TO BE 110 WIRED w/ BATTERY BACK UP AS REQUIRED BY CODE


ALL OUTLETS TO BE ARC FAULT PROTECTED CIRCUIT

ALL RECEPTACLES NEAR WATER TO BE GFI


ALL EXTERIOR OUTLETS TO BE WATERPROOF GFI

PHONE AND TV OUTLETS PER OWNERS

ELECTRIC PLAN IS A SUGGESTED LOCATION FOR SWITCHES PLUGS AND LIGHTS IT IS THE OWNER AND OR THE CONTRACTORS RESPONSIBILITY TO FOLLOW ALL STATE AND LOCAL CODES.

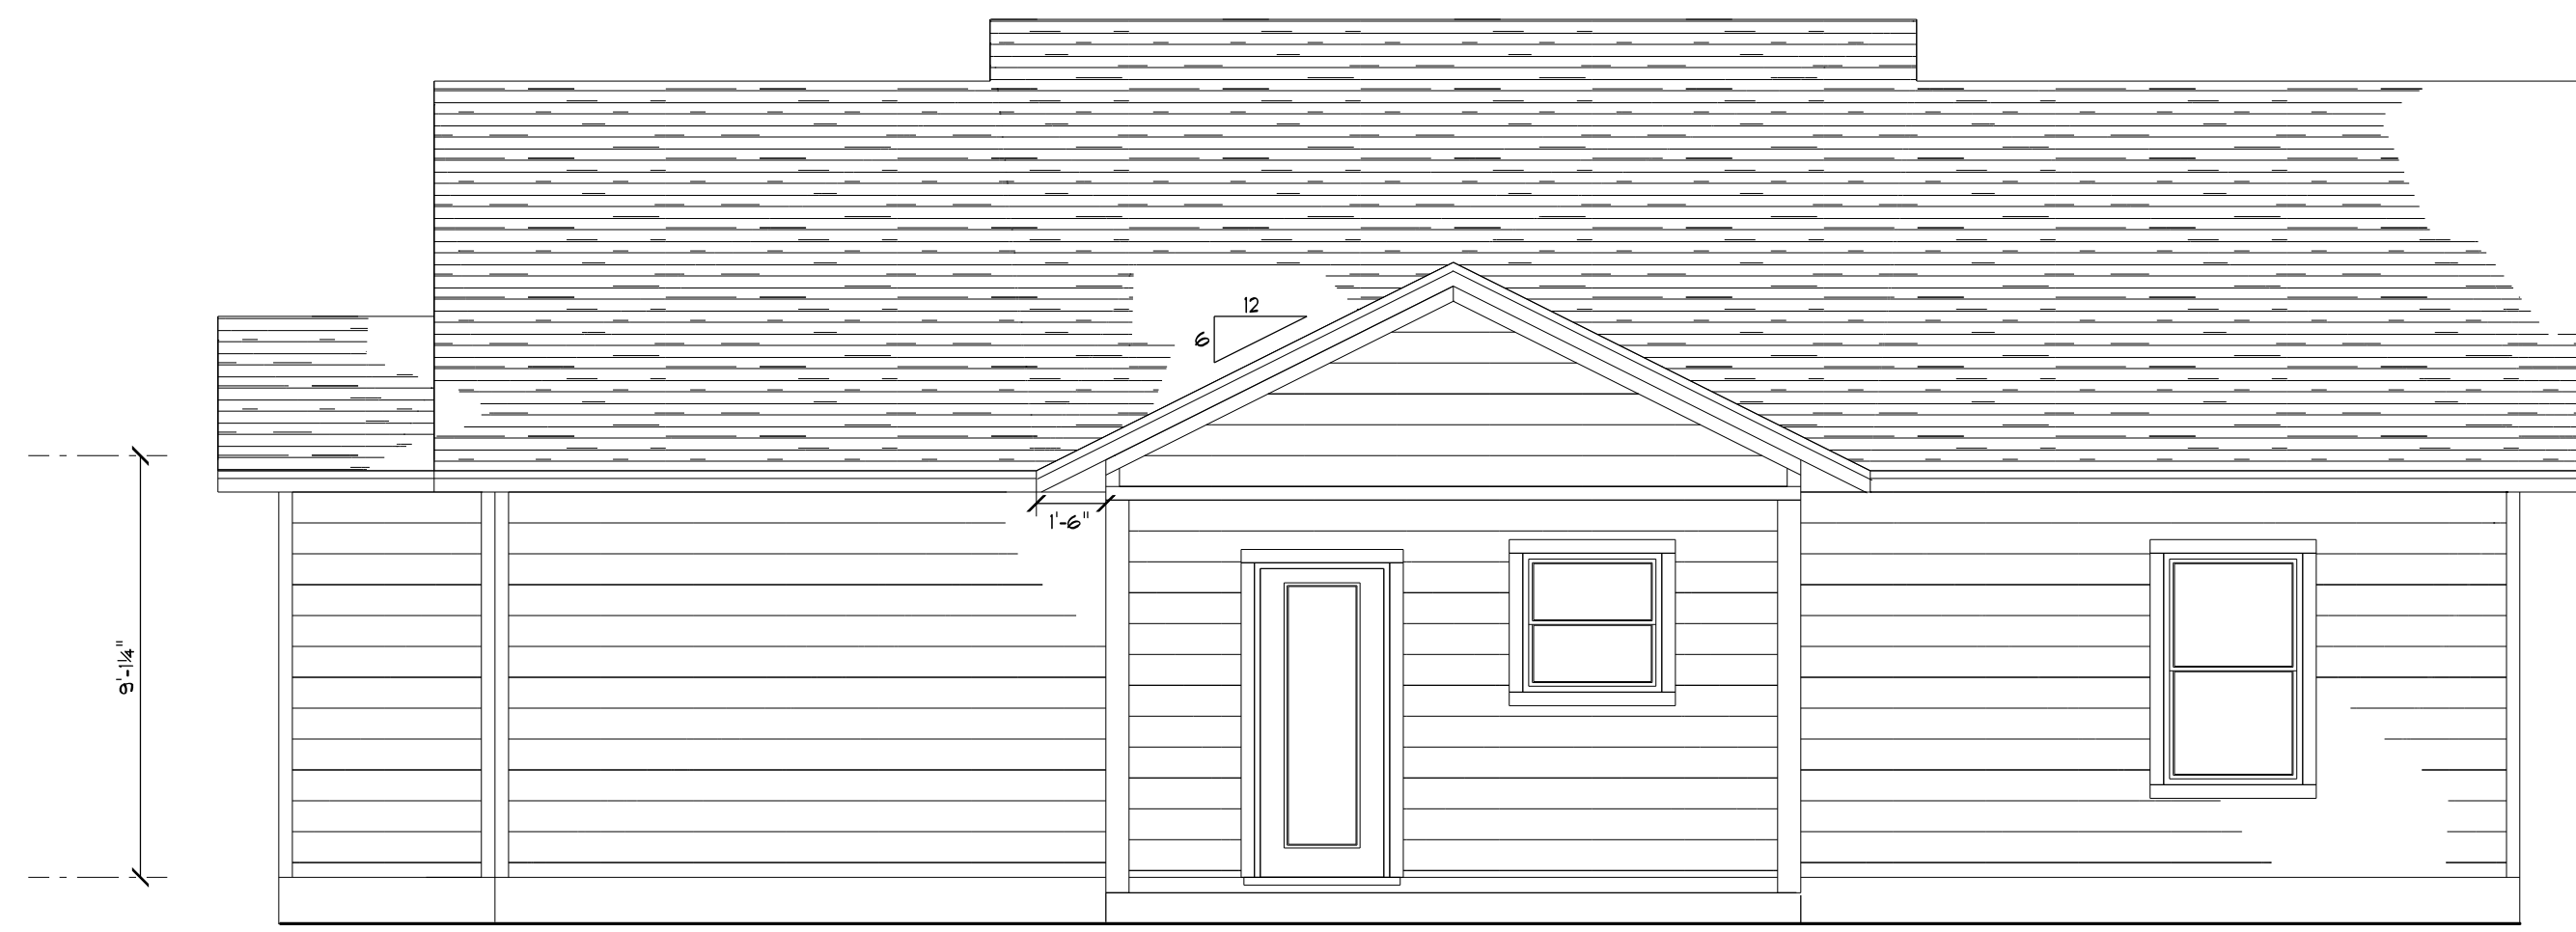


REAR ELEVATION

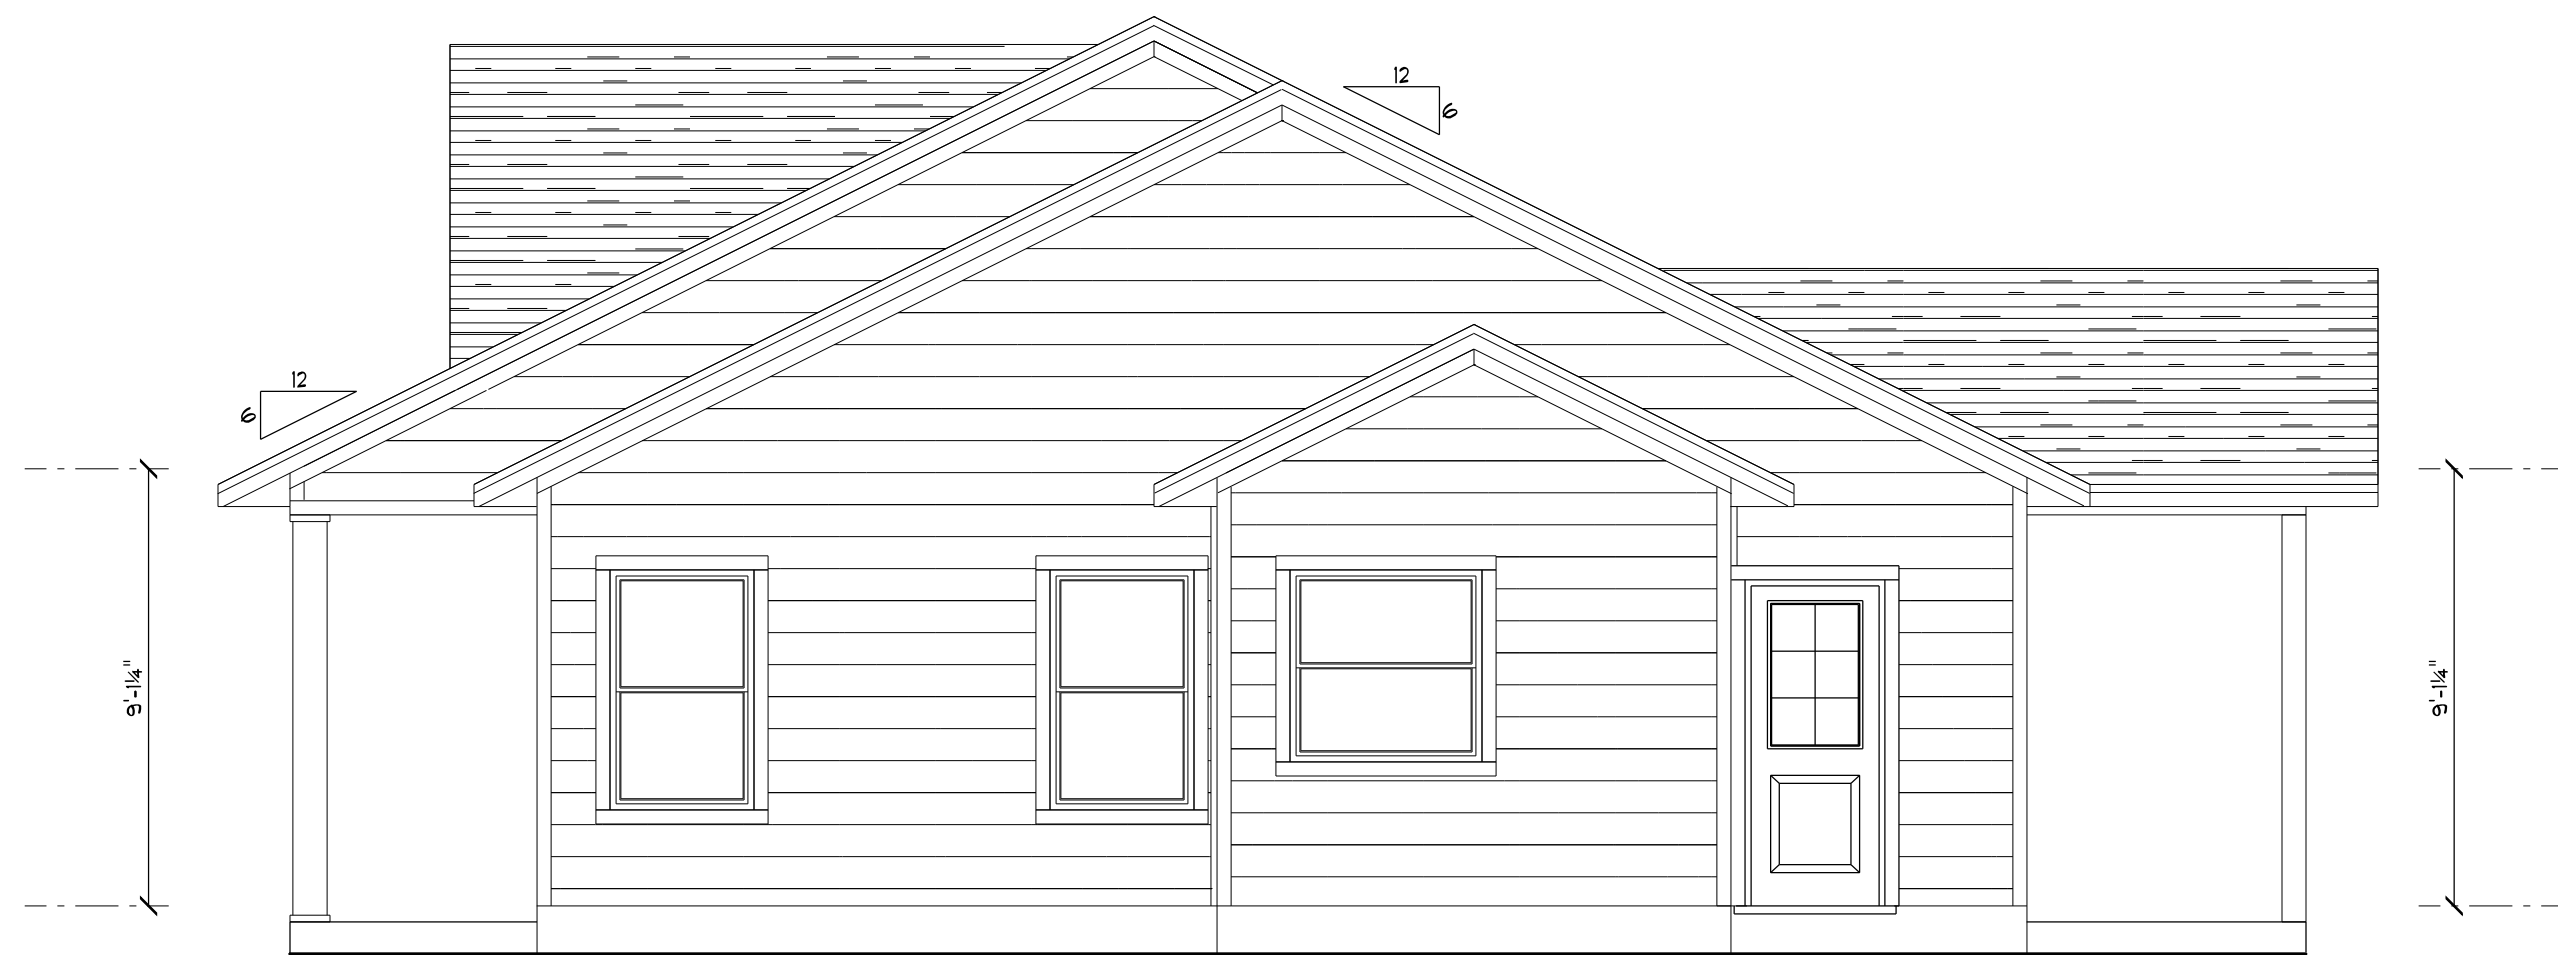


RIGHT ELEVATION



FRONT ELEVATION

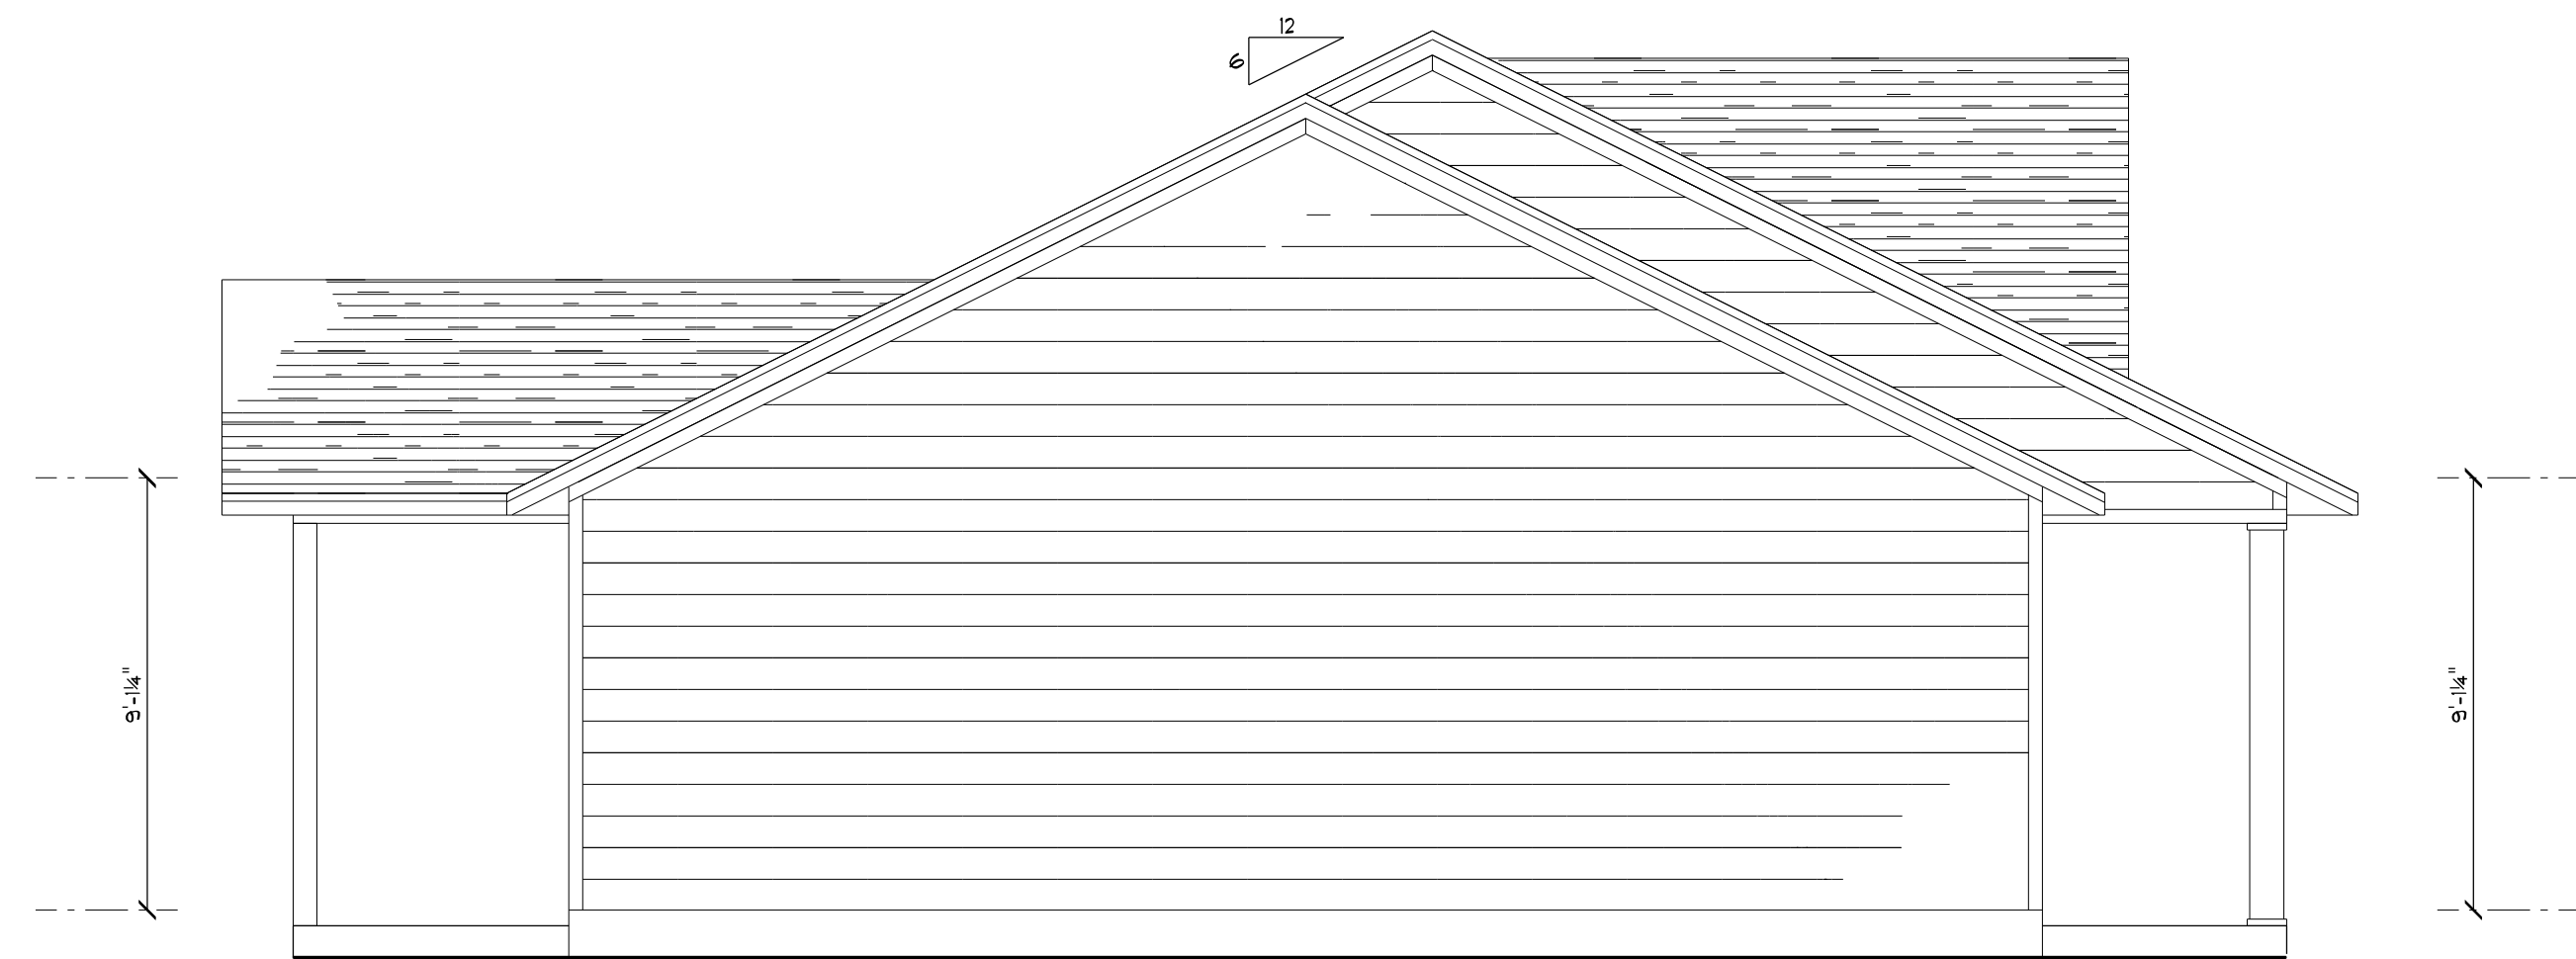

LEFT ELEVATION

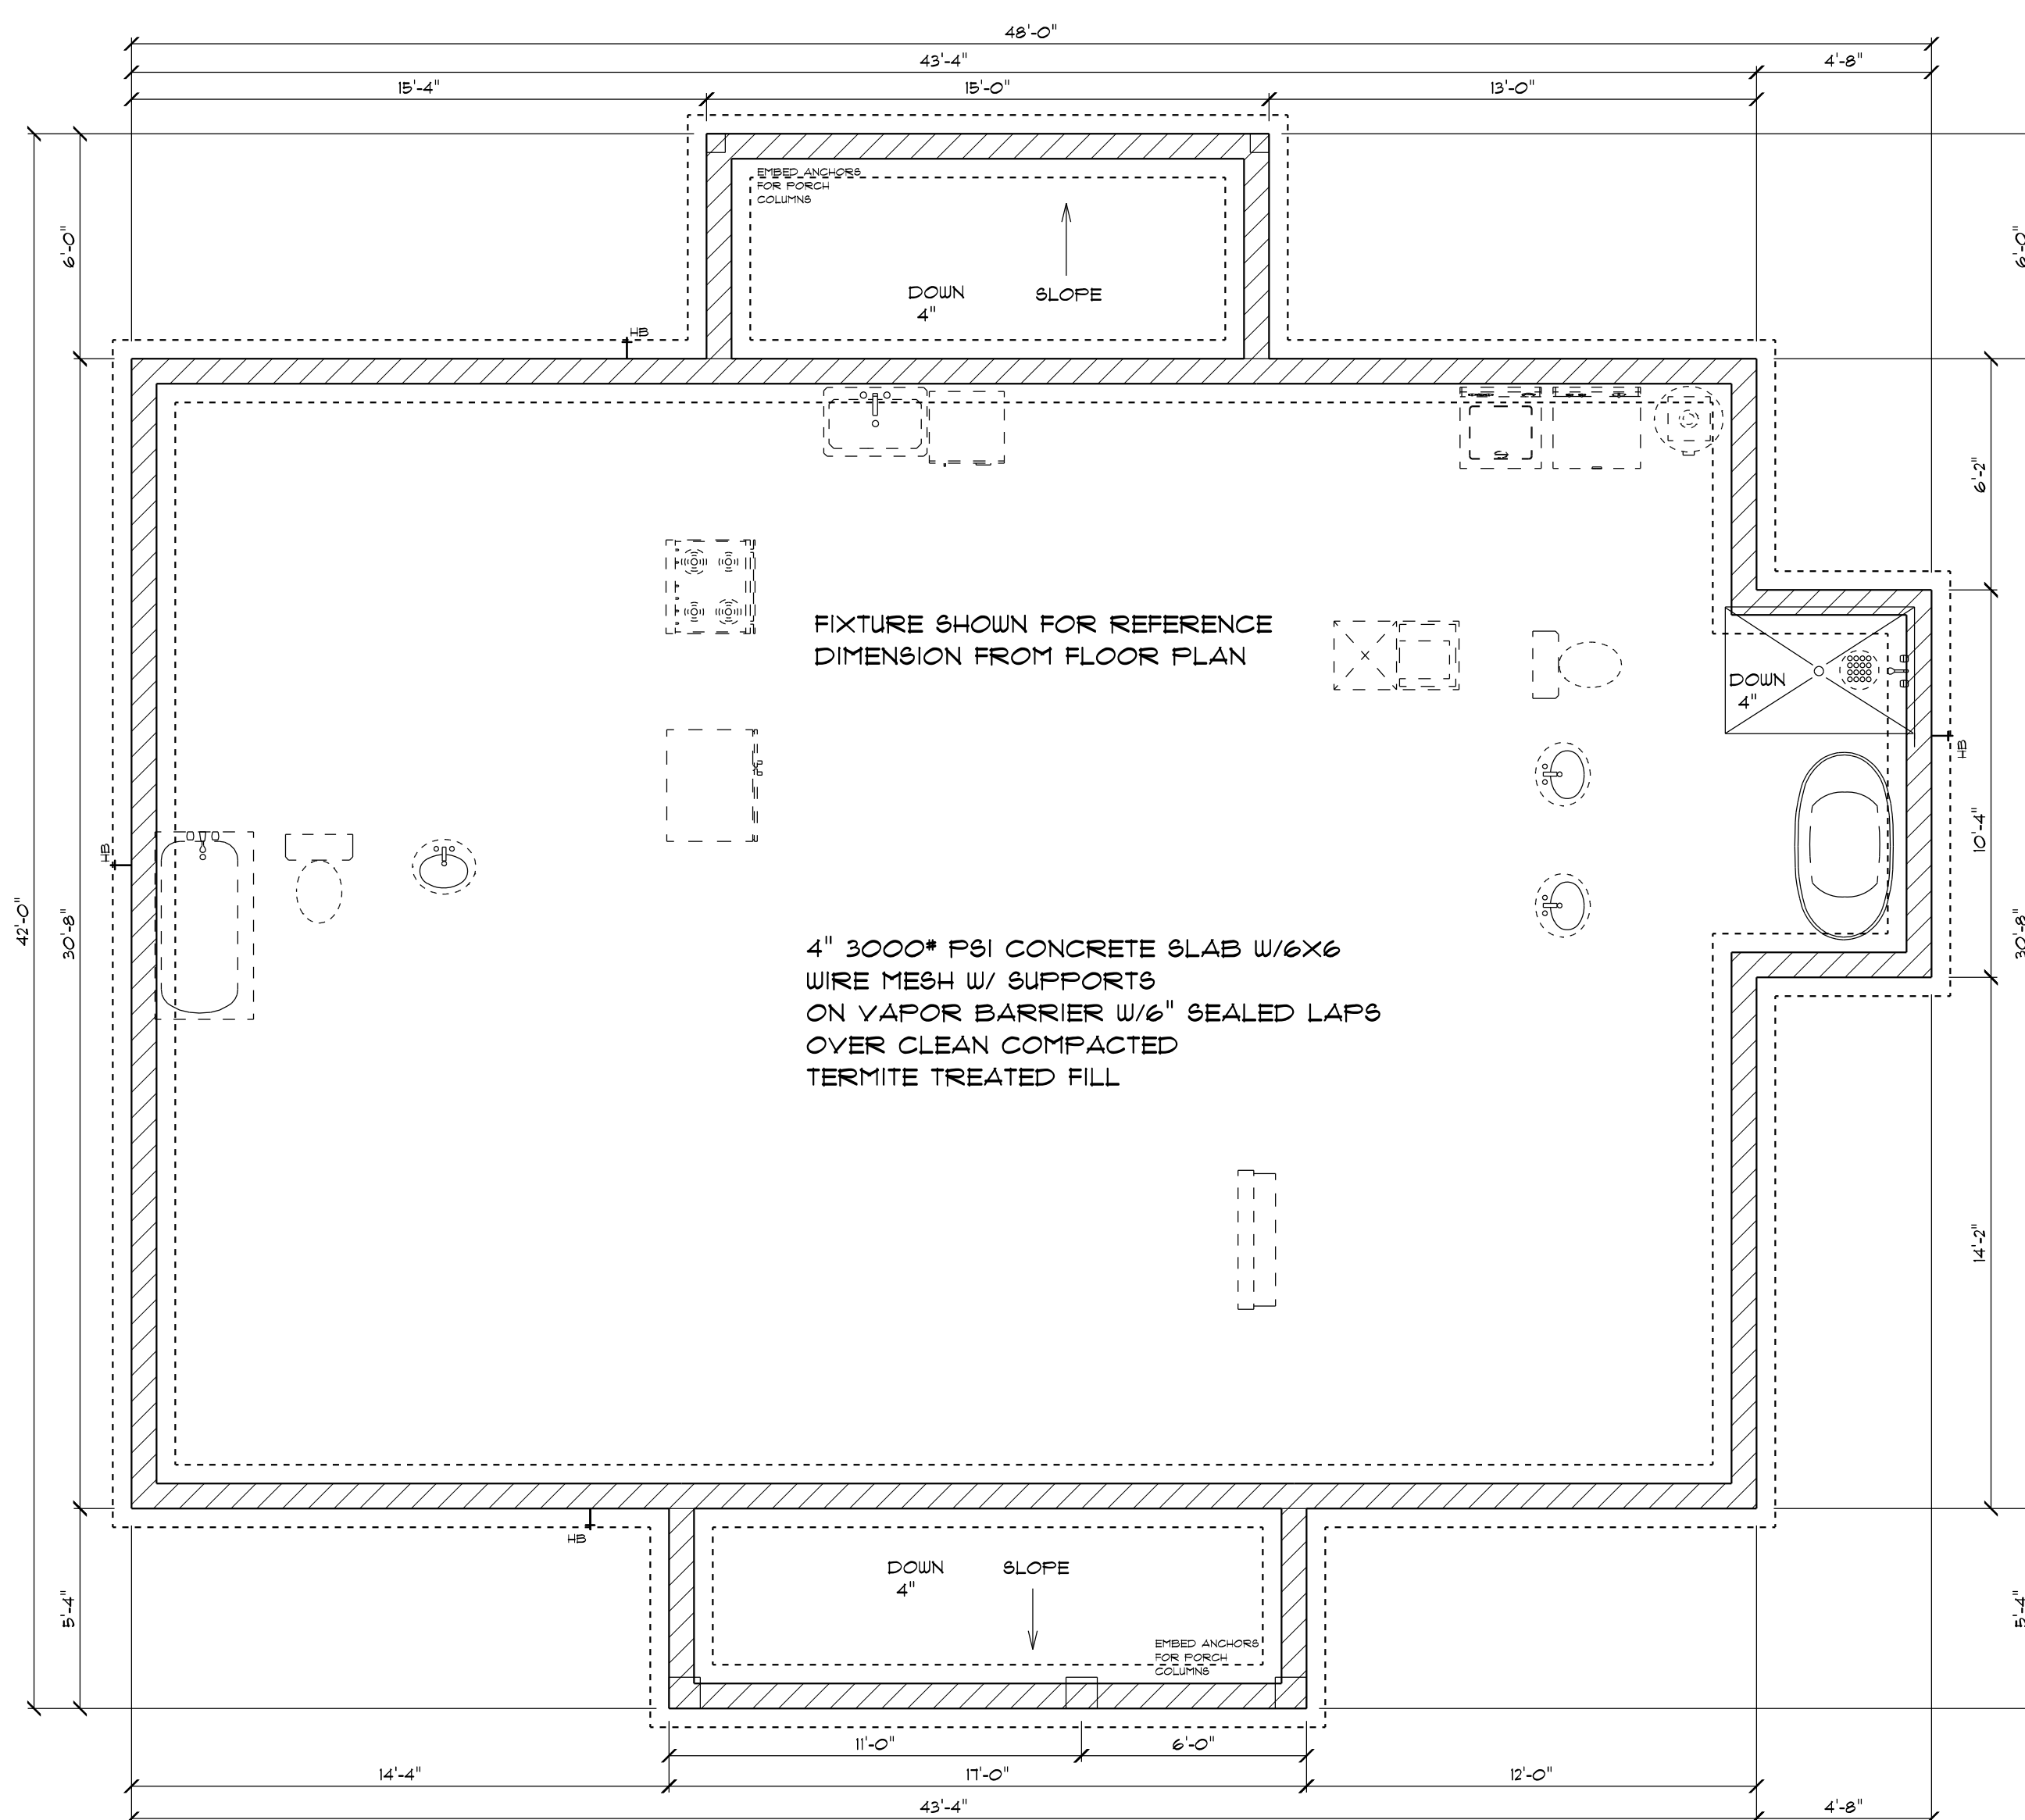

NOTE:
VERIFY INTERIOR BEARING WALLS
WITH ROOF TRUSS COMPANY


FOUNDATION PLAN

STEM WALL FOUNDATION
SEE ENGINEERING DOCUMENTS FOR
ALL FOUNDATION INFORMATION
AND REQUIREMENTS

DESIGN CRITERIA		
FL. BUILDING CODE	RESIDENTIAL	2020
FL. ELECTRICAL	NAT. ELEC. CODE	2017
FL. PLUMBING	FL.	2020
MECHANICAL	FL.	2020
WIND LOAD DESIGN	ASCE 7-16 (ALL HEIGHTS)	
WIND LOAD DESIGN	FBC, TPI 2020	FBC 2020
ROOF LIVE LOAD	20 PSF	
FLOOR LIVE LOAD	40 PSF	

ALL WINDOWS AND DOORS TO
BE INSTALLED PER MANUFACTURERS
RECOMMENDATIONS AND MUST COMPLY
WITH CURRENT CODES. SUBMIT ATTACHMENT
WORKSHEET WITH PERMIT DOCUMENTS

NOTE:
INSTALL 5/8" GYPSUM BOARD
ON ALL CEILING AREA

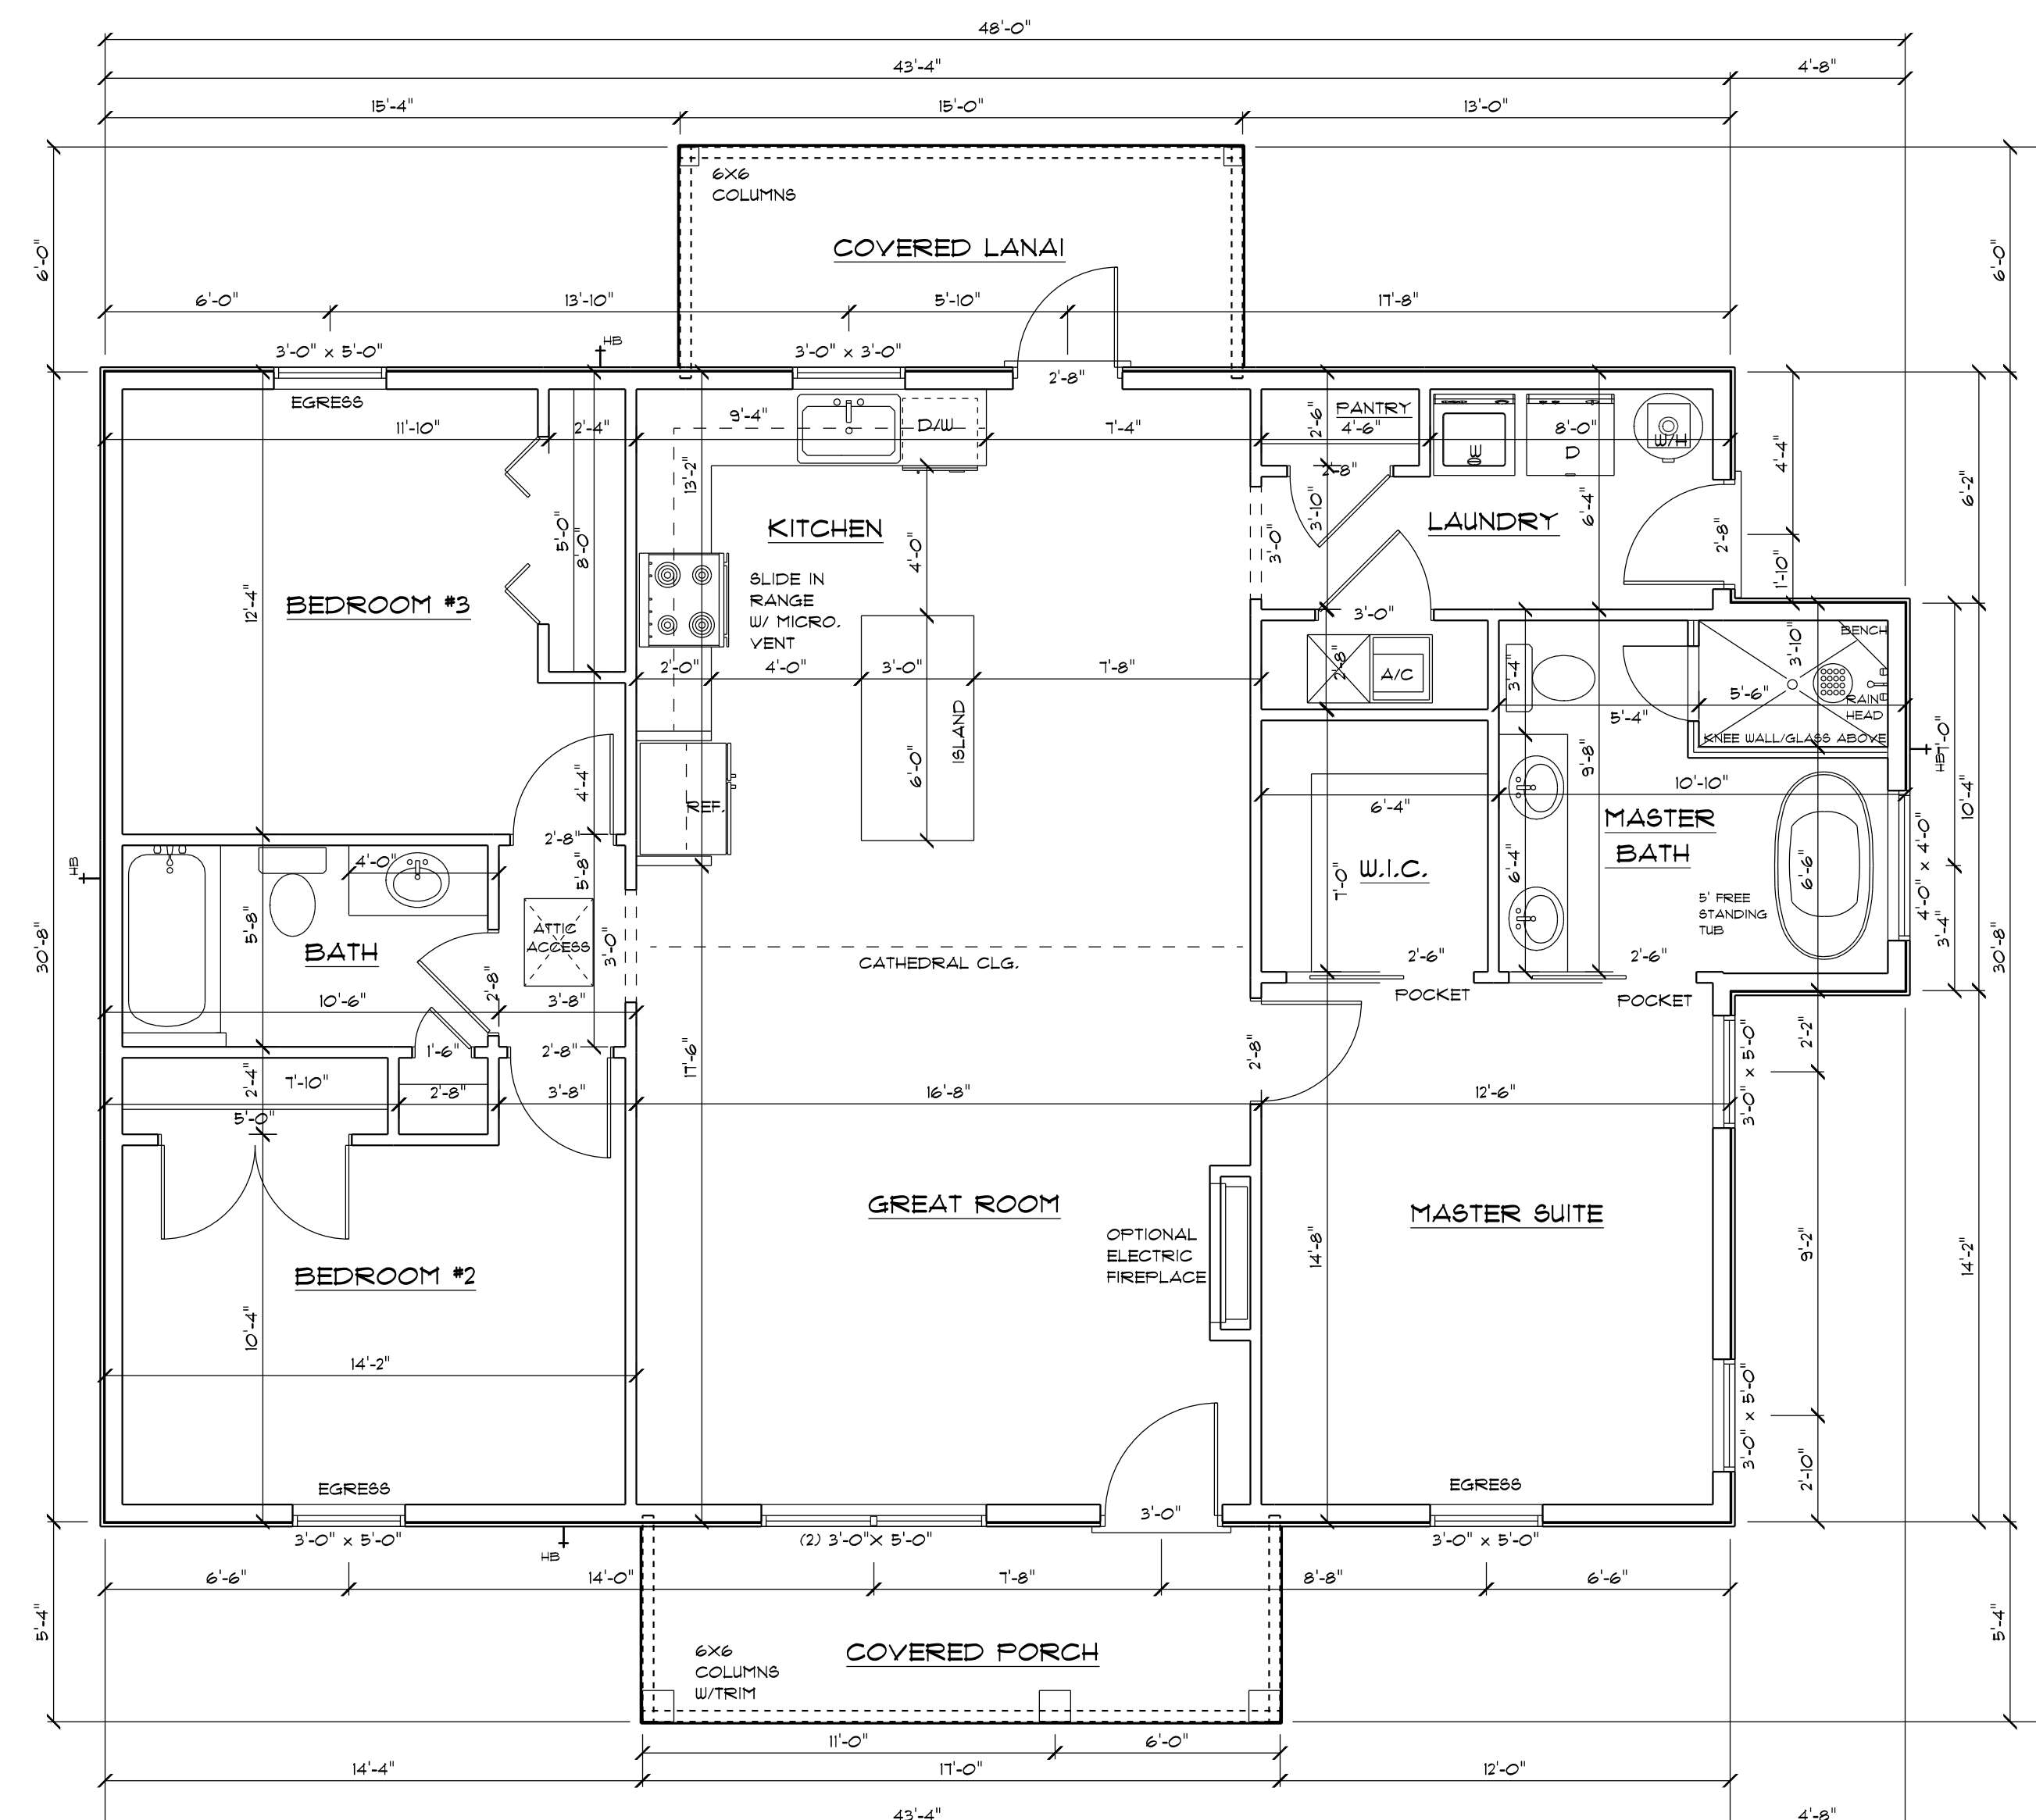

MAIN FLOOR PLAN

APPROX. AREA	
LIVING	1377
LANAI	90
PORCH	91
TOTAL	1558

IT IS THE OWNER AND OR THE CONTRACTORS
RESPONSIBILITY TO VERIFY ALL STRUCTURAL ASPECTS
OF THESE DRAWINGS. THIS INCLUDES BUT NOT LIMITED TO
DIMENSIONS, WALL HEIGHTS AND MATERIAL, WINDOW SIZE AND
LOCATION. ALSO ALL STATE AND LOCAL CODES MUST BE FOLLOWED