



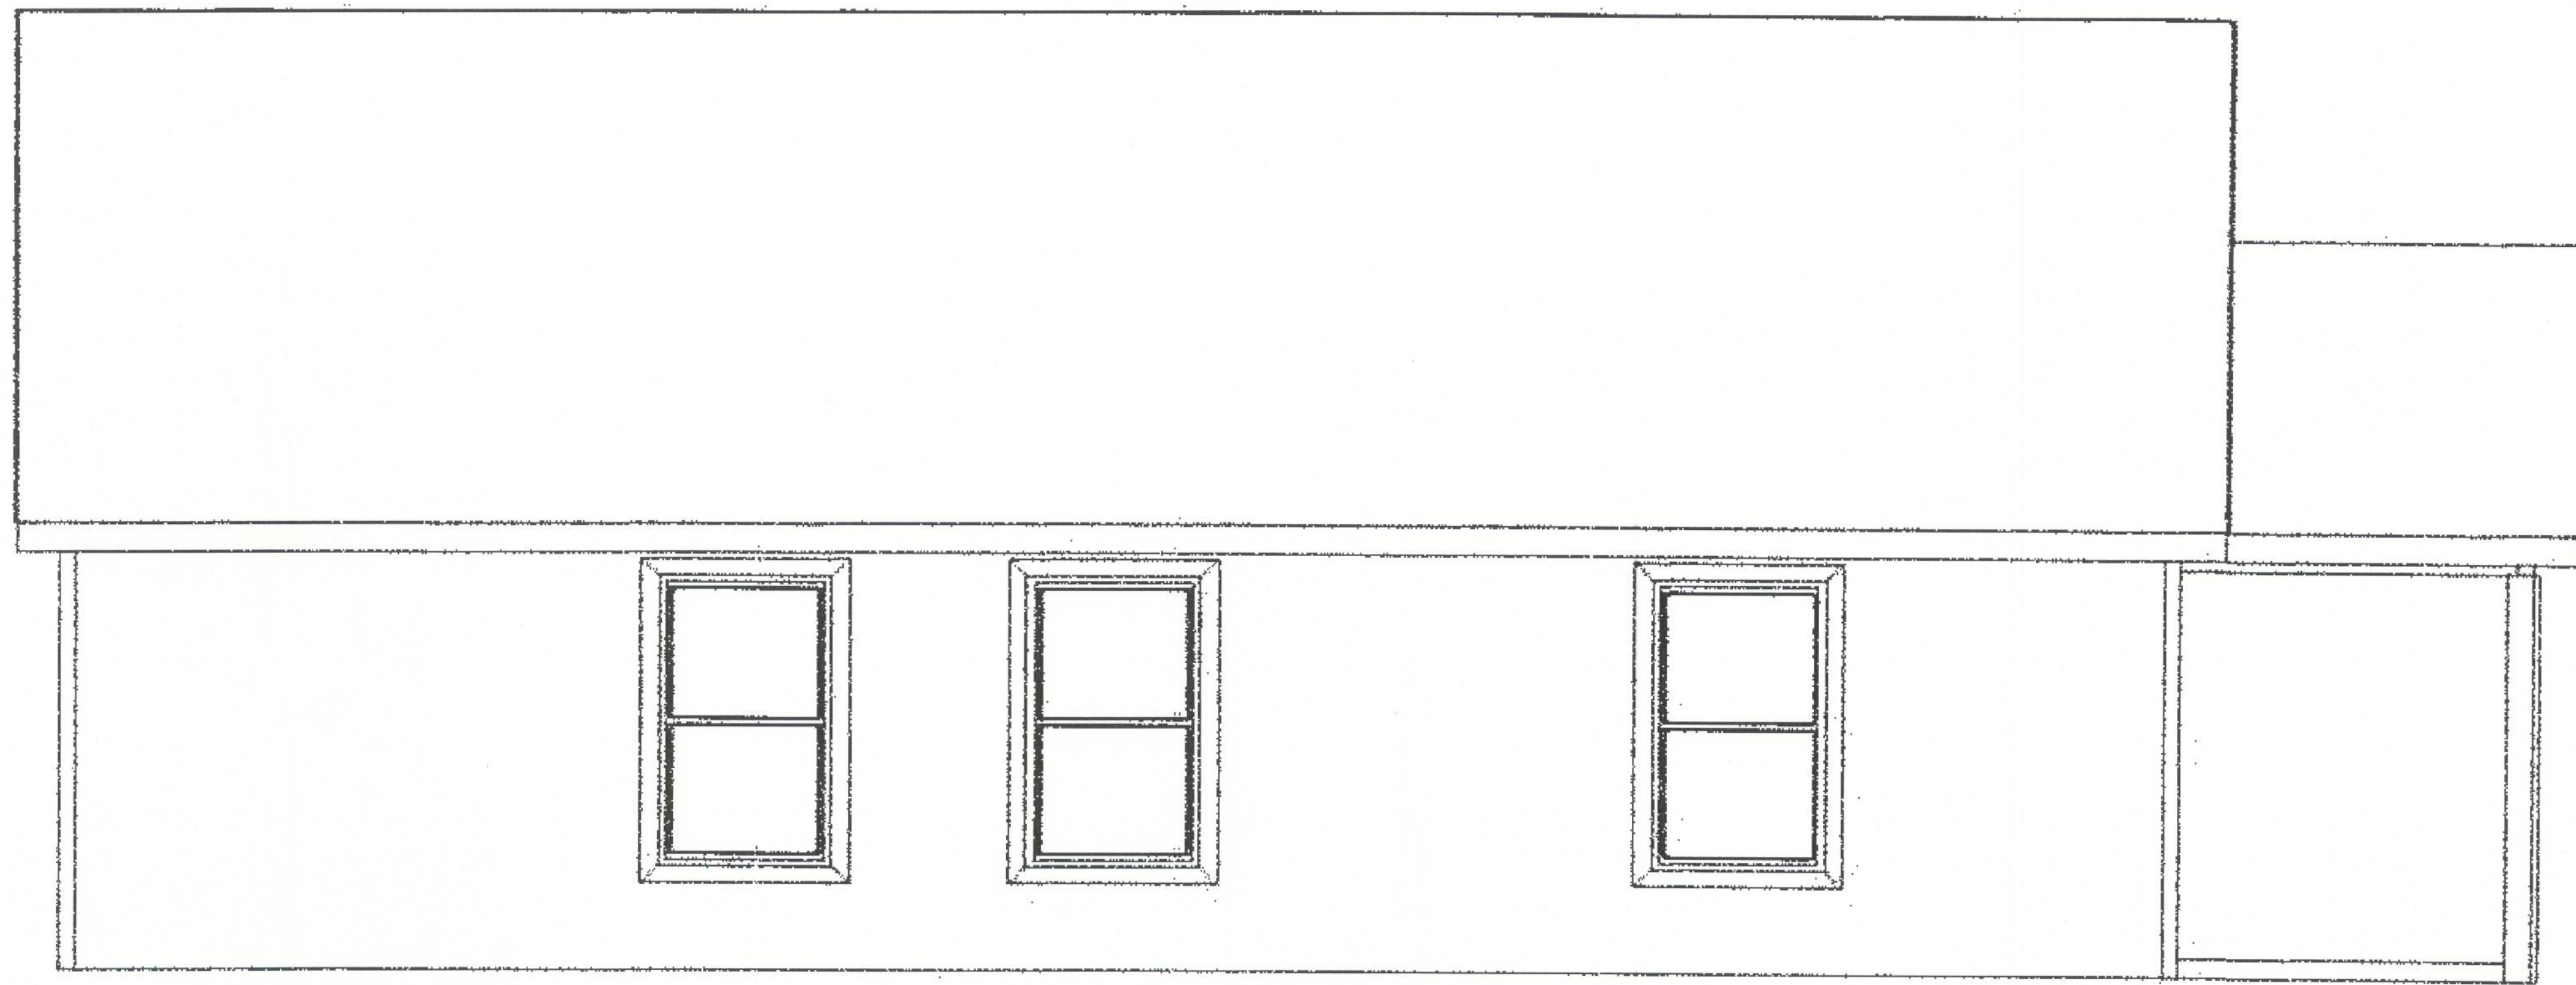

## LEFT ELEVATION

SCALE:  $\frac{3}{16}" = 1'-0"$

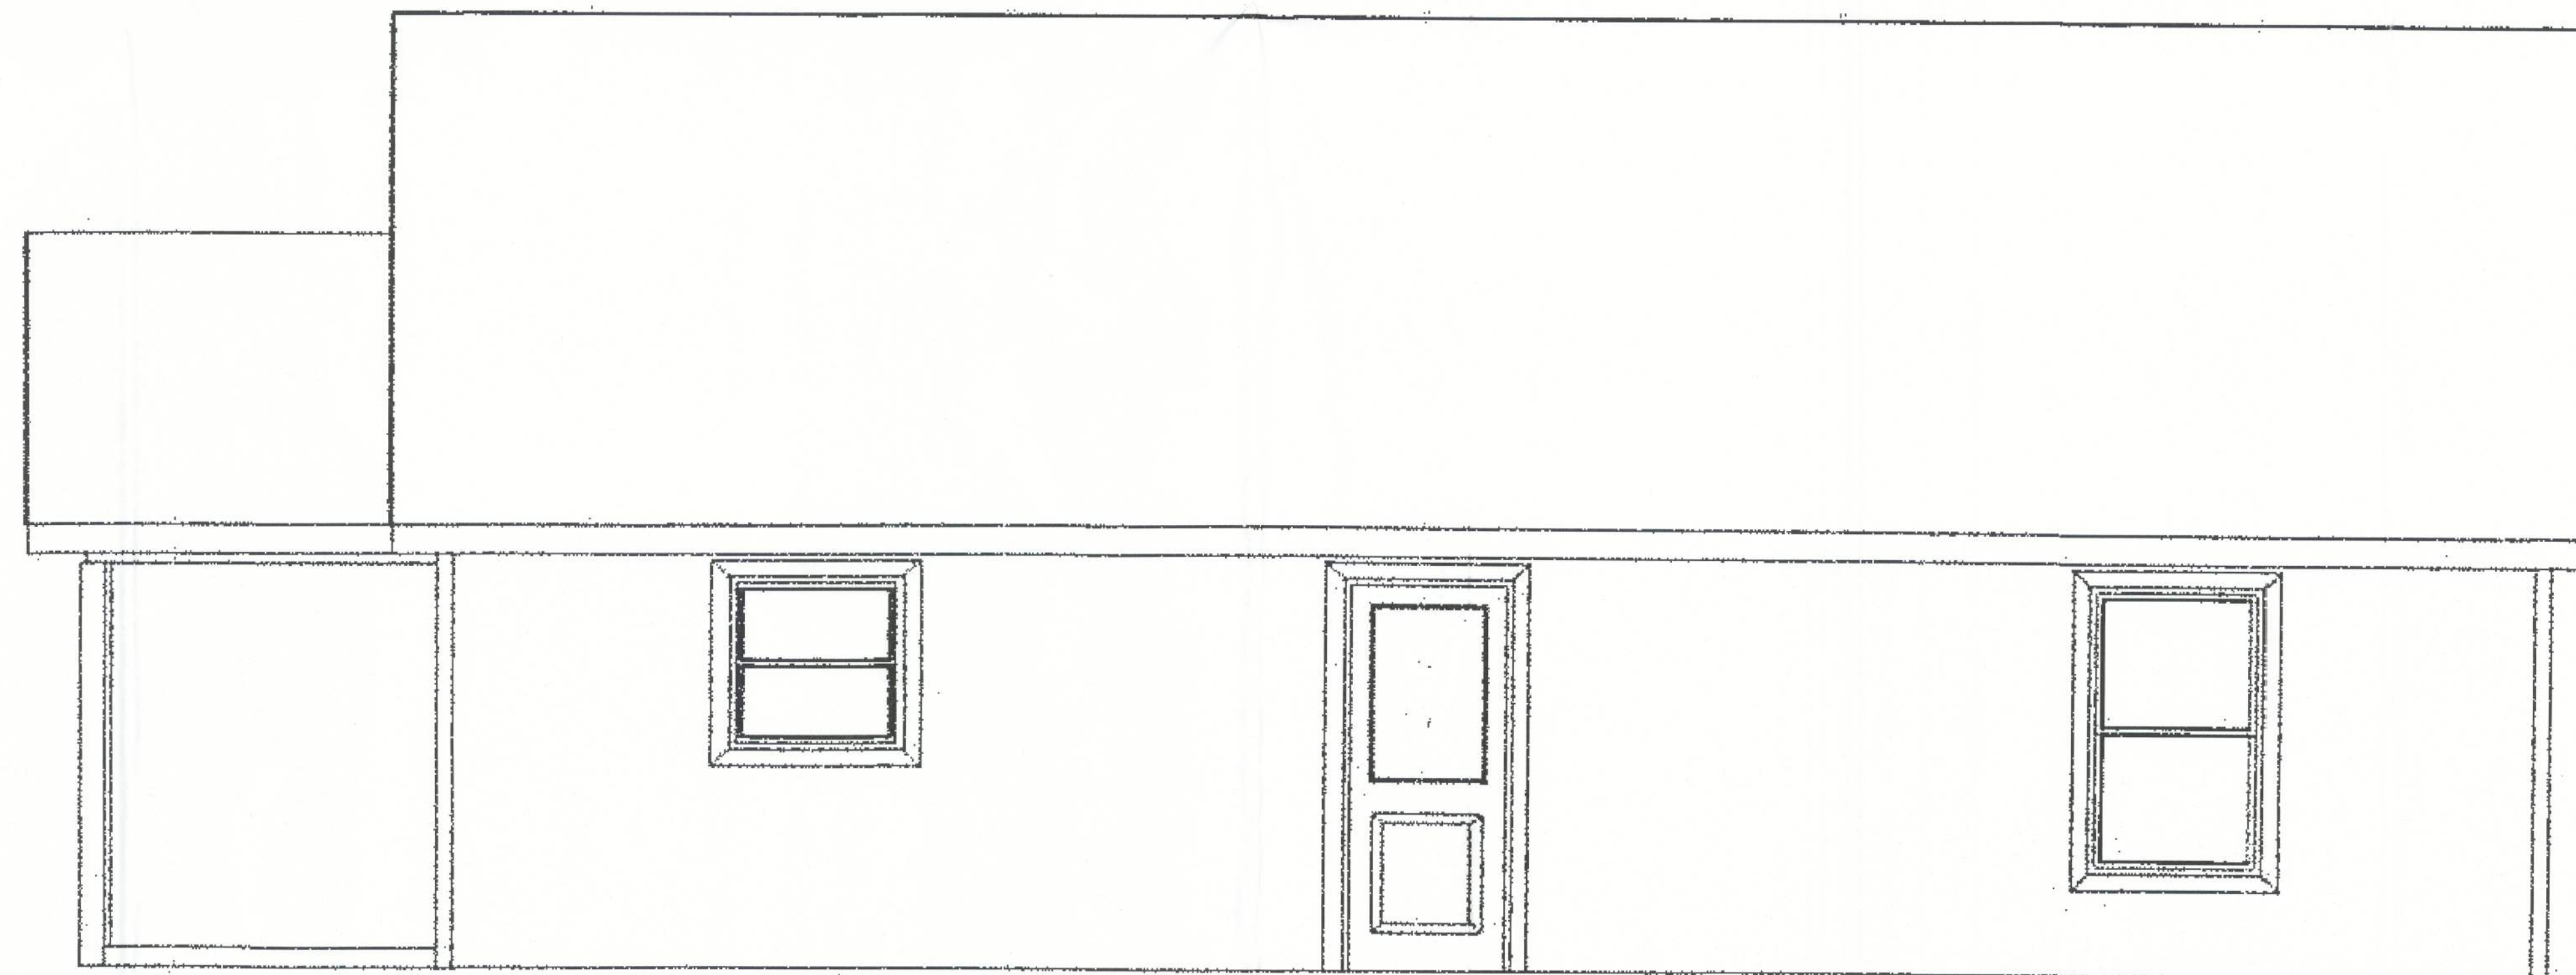

## RIGHT ELEVATION

SCALE:  $\frac{3}{16}" = 1'-0"$