



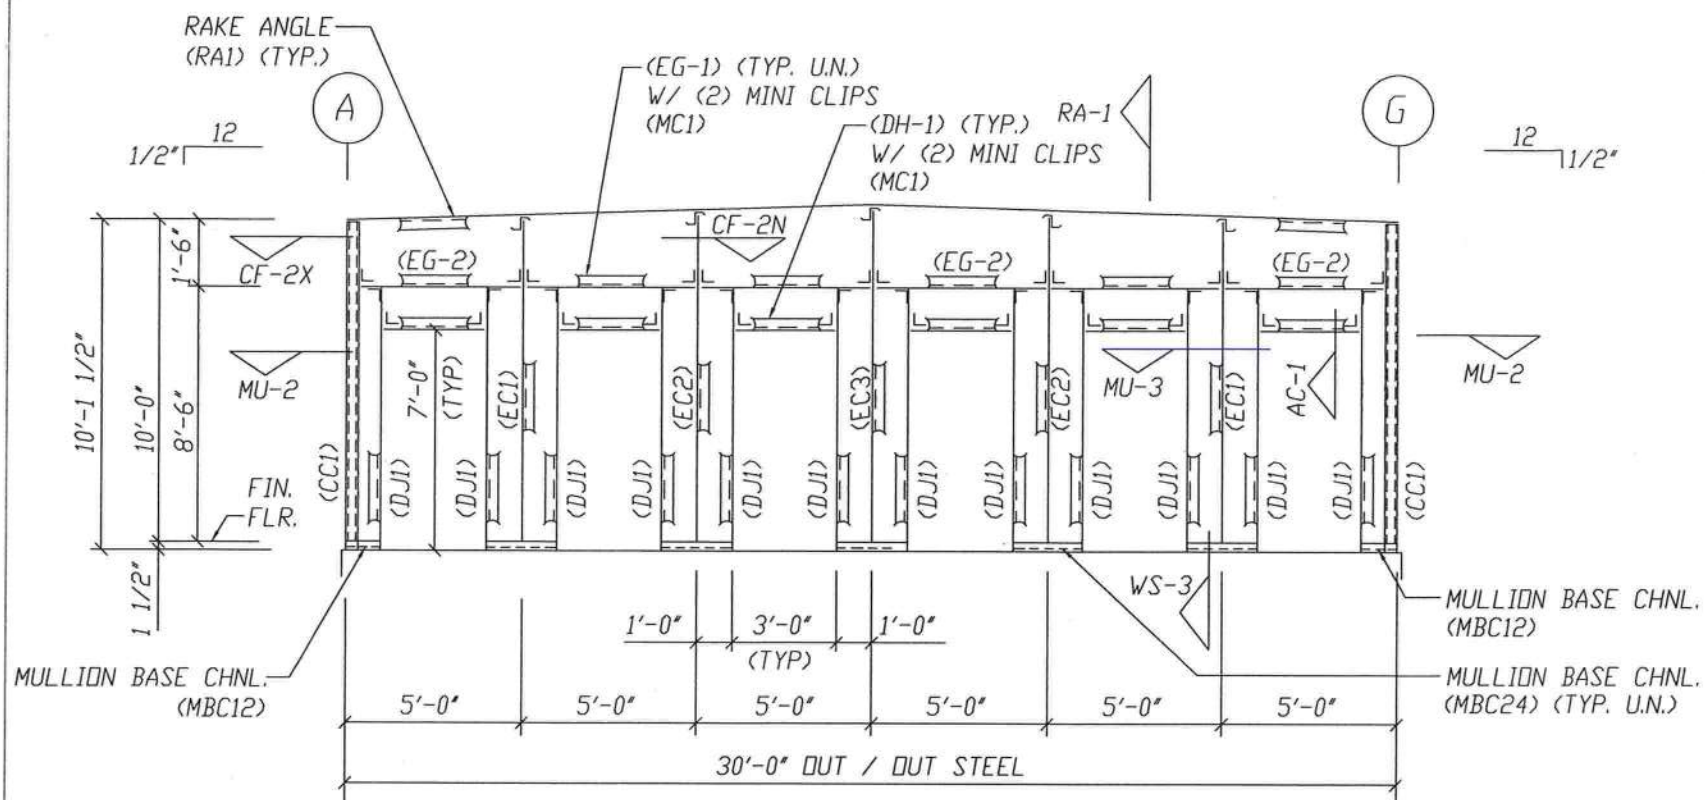

MEMBER TABLE		
LINE	MARK	LENGTH
1	CC-1	4X20C16 10'-1 1/4"
	EC-1	4X20C16 10'-3 1/2"
	EC-2	4X20C16 10'-5 3/4"
	EC-3	4X20C16 10'-8 1/2"
	DJ-1	4X20C16 8'-7 1/4"
	DH-1	4X20C16 2'-11 1/2"
	EG-1	4X20C16 4'-9 1/2"
	EG-2	4X20C16 4'-7 1/2"

FRAMING AT COL. LINE "1"

ALL EW COLUMNS (EC*) ARE 4X20C16
 ALL DOOR JAMBS (DJ1) ARE 4X20C16
 ALL CORNER COL'S. (CC1) ARE 4X20C16
 ALL ENDWALL GIRT (EG*) ARE 4X20C16

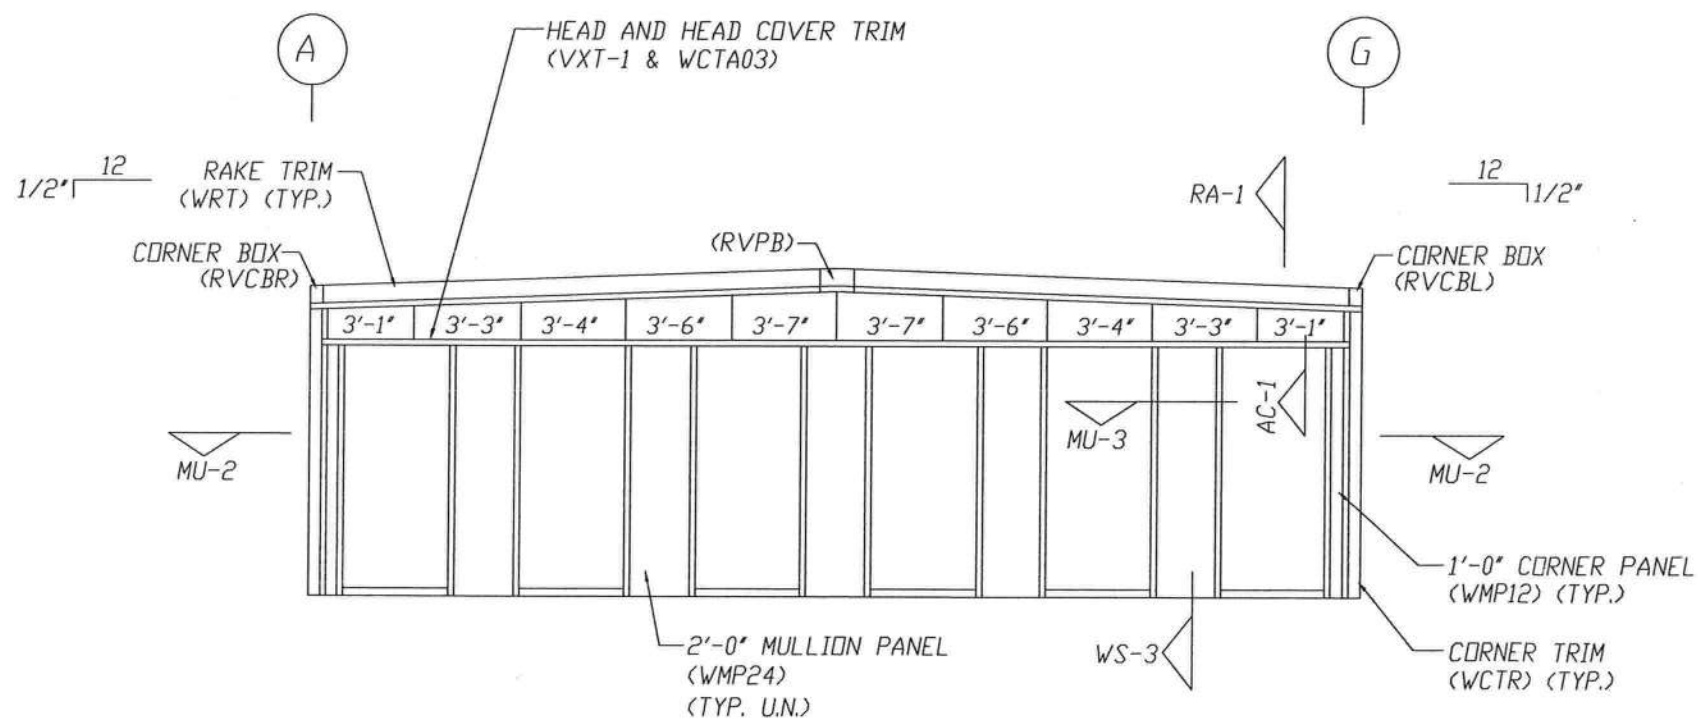

SHEETING AT COLUMN LINE "1"



APPLICATION OF SEAL IS FOR
 METAL BUILDING ONLY AND DOES
 NOT REPRESENT THE PROFESSIONAL
 OF RECORD.

5/12/22

REVISIONS						
REV.	DESCRIPTION	DATE	DTLR	DATE	CHKR	APPD

DRAWING STATUS	
☐	FINAL ERECTION
☒	FOR CONSTRUCTION
☐	FOR APPROVAL
☐	OTHER: EXPIRATION

VULCAN STEEL STRUCTURES, INC.	
PROJECT	BUILDING #900
ID	27611
PROJECT	LAKE CITY, FL 32025

MINI-STORAGE & RECORD STORAGE OF LAKE CITY			
ENDWALL DRAWING			
DESIGN: VB	DRAFT: KVB	CHECK: VB	
DATE: 05/12/22	SHEET	E7	

