

SSO114304546

FW



STATE OF FLORIDA
DEPARTMENT OF ENVIRONMENTAL PROTECTION
ON-SITE SEWAGE TREATMENT AND DISPOSAL
SYSTEM (OSTDS)

PERMIT NO. 23-0286
DATE PAID: 4/18/23
FEE PAID: 425.00
RECEIPT #: AP1960111

APPLICATION FOR CONSTRUCTION PERMIT

APPLICATION FOR:

☒ New System ☐ Existing System ☐ Holding Tank ☐ Innovative
☐ Repair ☐ Abandonment ☐ Temporary ☐

APPLICANT: Nancy + Joseph Cackling EMAIL: Troubleshooters.Services@gmail.com
AGENT: home owner is installing system TELEPHONE: 813 300 0912
MAILING ADDRESS: 232 SW Frog Glen At White, 32038

TO BE COMPLETED BY APPLICANT OR APPLICANT'S AUTHORIZED AGENT. SYSTEMS MUST BE CONSTRUCTED BY A PERSON LICENSED PURSUANT TO 489.105(3) (m) OR 489.552, FLORIDA STATUTES. IT IS THE APPLICANT'S RESPONSIBILITY TO PROVIDE DOCUMENTATION OF THE DATE THE LOT WAS CREATED OR PLATTED (MM/DD/YY) IF REQUESTING CONSIDERATION OF STATUTORY GRANDFATHER PROVISIONS.

PROPERTY INFORMATION

OSTDS REMEDIATION PLAN? [Y / N]

LOT: 15416+ BLOCK: 2 SUBDIVISION: Three Rivers Estates PLATTED: _____

PROPERTY ID #: 00-00-00-016 ZONING: X I/M OR EQUIVALENT: [Y / N]

PROPERTY SIZE: 2 ACRES WATER SUPPLY: ☒ PRIVATE PUBLIC ☐ <=2000GPD ☐ >2000GPD

IS SEWER AVAILABLE AS PER 381.0065, FS? [Y / N] DISTANCE TO SEWER: _____ FT

PROPERTY ADDRESS: 878 SW Kentucky

DIRECTIONS TO PROPERTY: 2 blocks off of Hwy 27

BUILDING INFORMATION

[X] RESIDENTIAL [] COMMERCIAL

Unit No.	Type of Establishment	No. of Bedrooms	Building Area Sqft	Commercial/Institutional System Design Table I, Chapter 62-6, FAC
1	House	2	930 900	(Total Area) (150 living area)
2	trailer	1	400	
3				
4				

[] Floor/Equipment Drains [] Other (Specify) _____

SIGNATURE: Nancy Cackling DATE: 4-17-2023

DEP 4015, 06-21-2022 (Obsoletes previous editions which may not be used)

Incorporated 62-6.004, FAC


Page 1 of 4

STATE OF FLORIDA
DEPARTMENT OF HEALTH
APPLICATION FOR CONSTRUCTION PERMIT

Permit Application Number 23-0286

----- PART II - SITEPLAN -----

Scale: Each block represents 10 feet and 1 inch = 40 feet

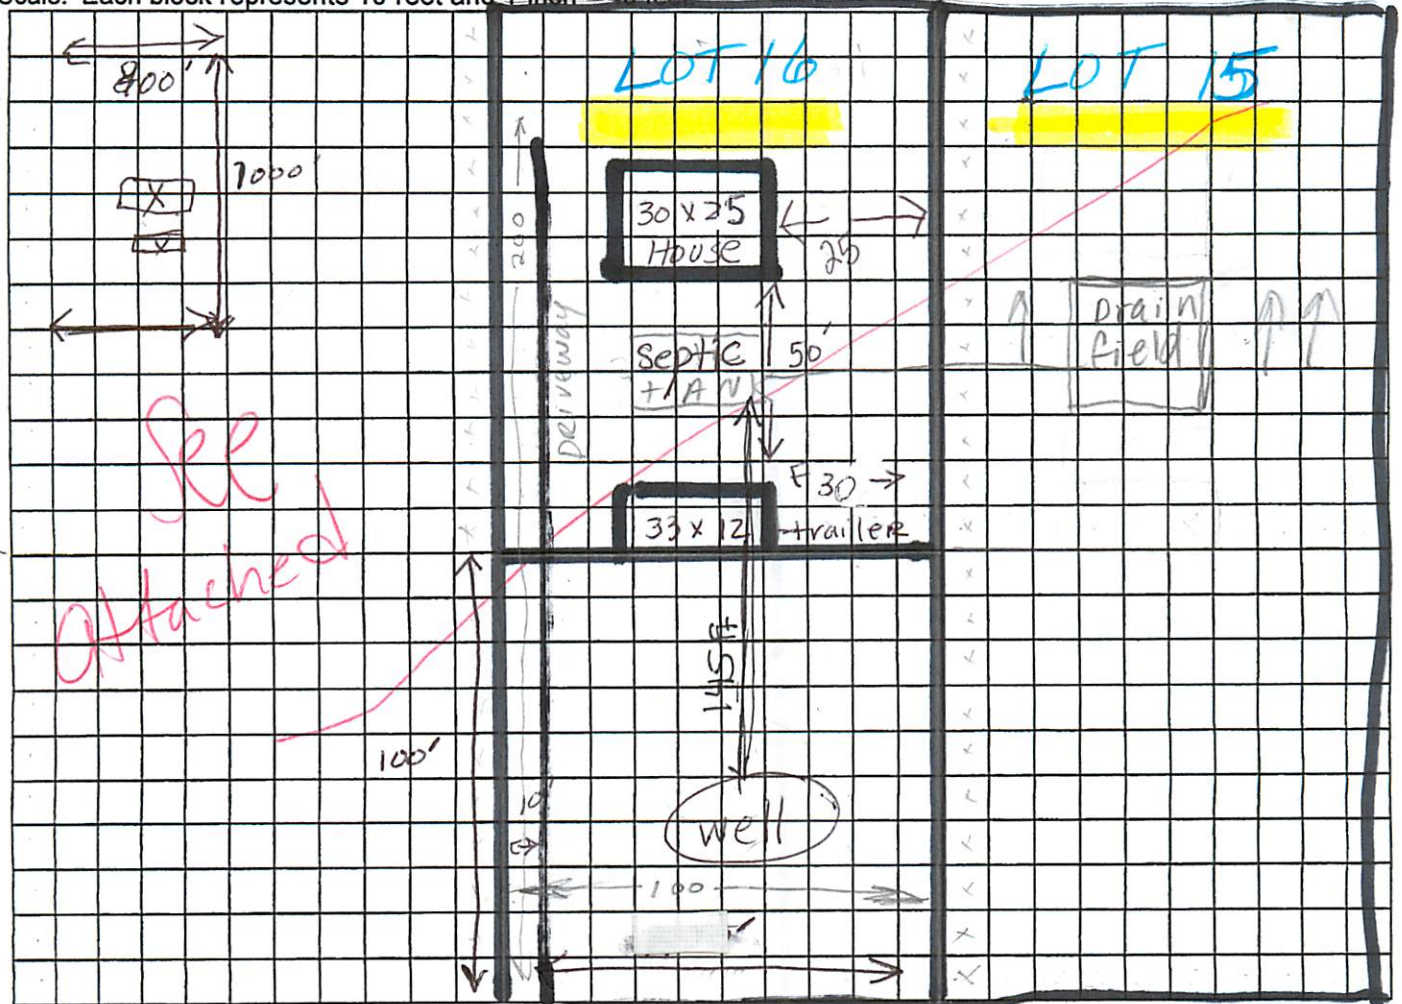

Notes: Unit #1 23 Block 2 lot 16 + lot 15
Three Rivers Estates
01437 - 016.
878 Kentucky
2 Acres of 2 Acres total.

Site Plan submitted by: Nancy Caudling
Plan Approved ☒ Not Approved ☐ Date 4-17-23
By [Signature] 652 Columbia County Health Department
4/16/24

ALL CHANGES MUST BE APPROVED BY THE COUNTY HEALTH DEPARTMENT

