



FRONT ELEVATION



REAR ELEVATION

FORT WHITE SPEC. HARVEY

Designed by
D & R Construction Services, Inc
352-495-6007

HARVEY BUILDING AND CONSTRUCTION, INC.
PO BOX 526
NEWBERRY FL, 32669

Rev. Butler
4/23/00
3-9-07


REVISIONS:

Δ	Δ	Δ	Δ


Sheet

1

TP 10/10/00

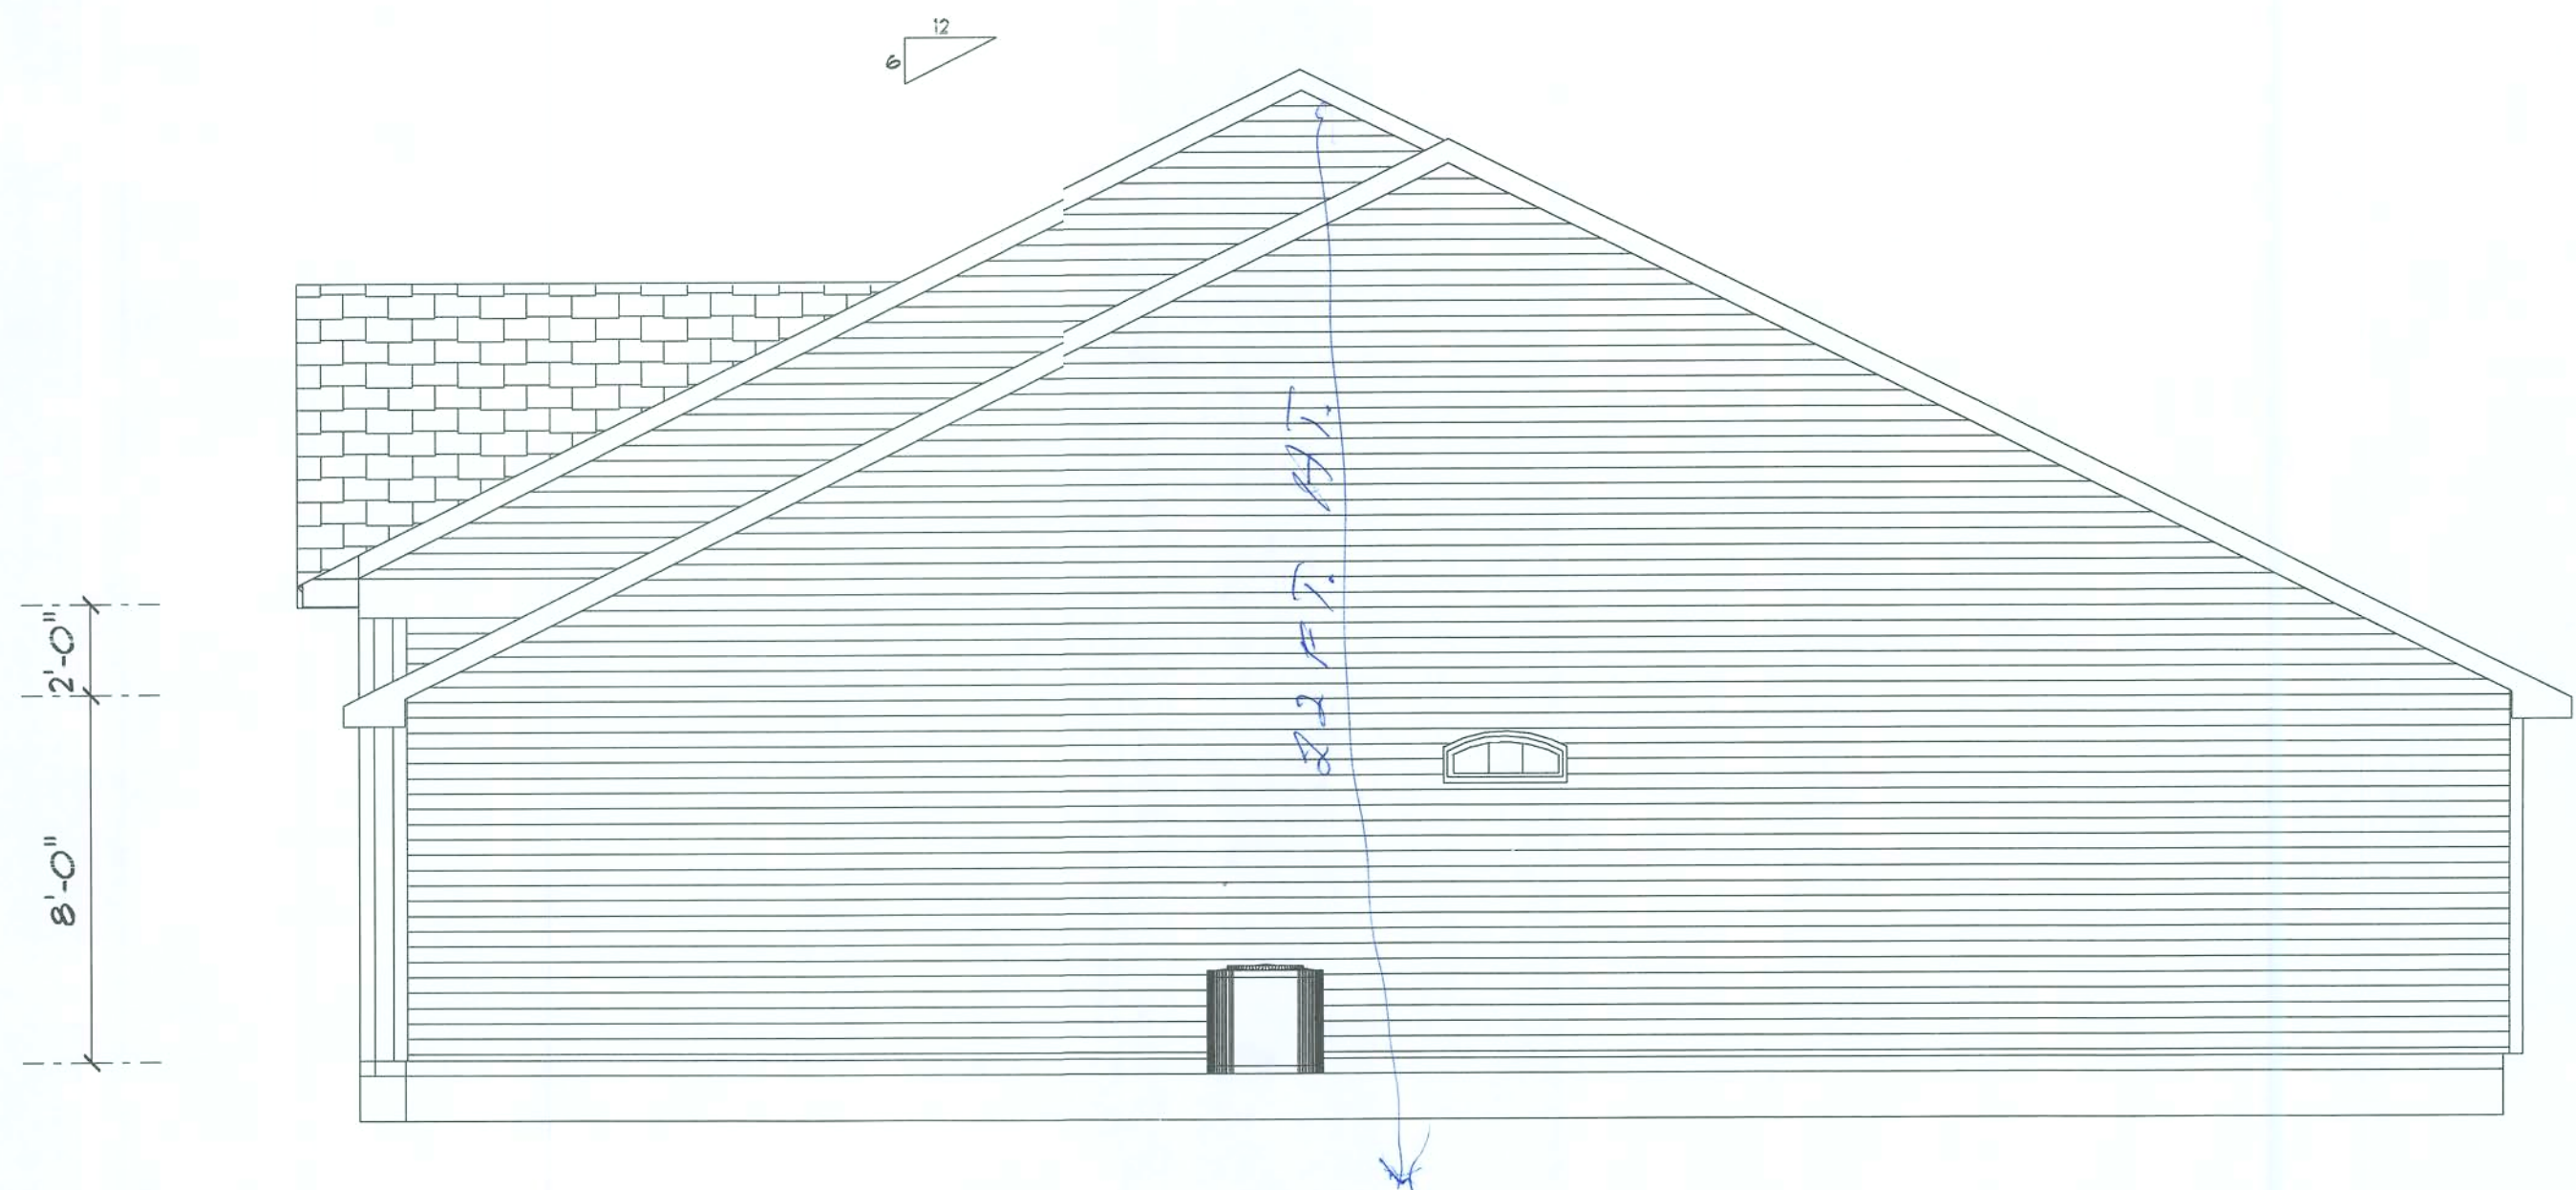

RIGHT ELEVATION

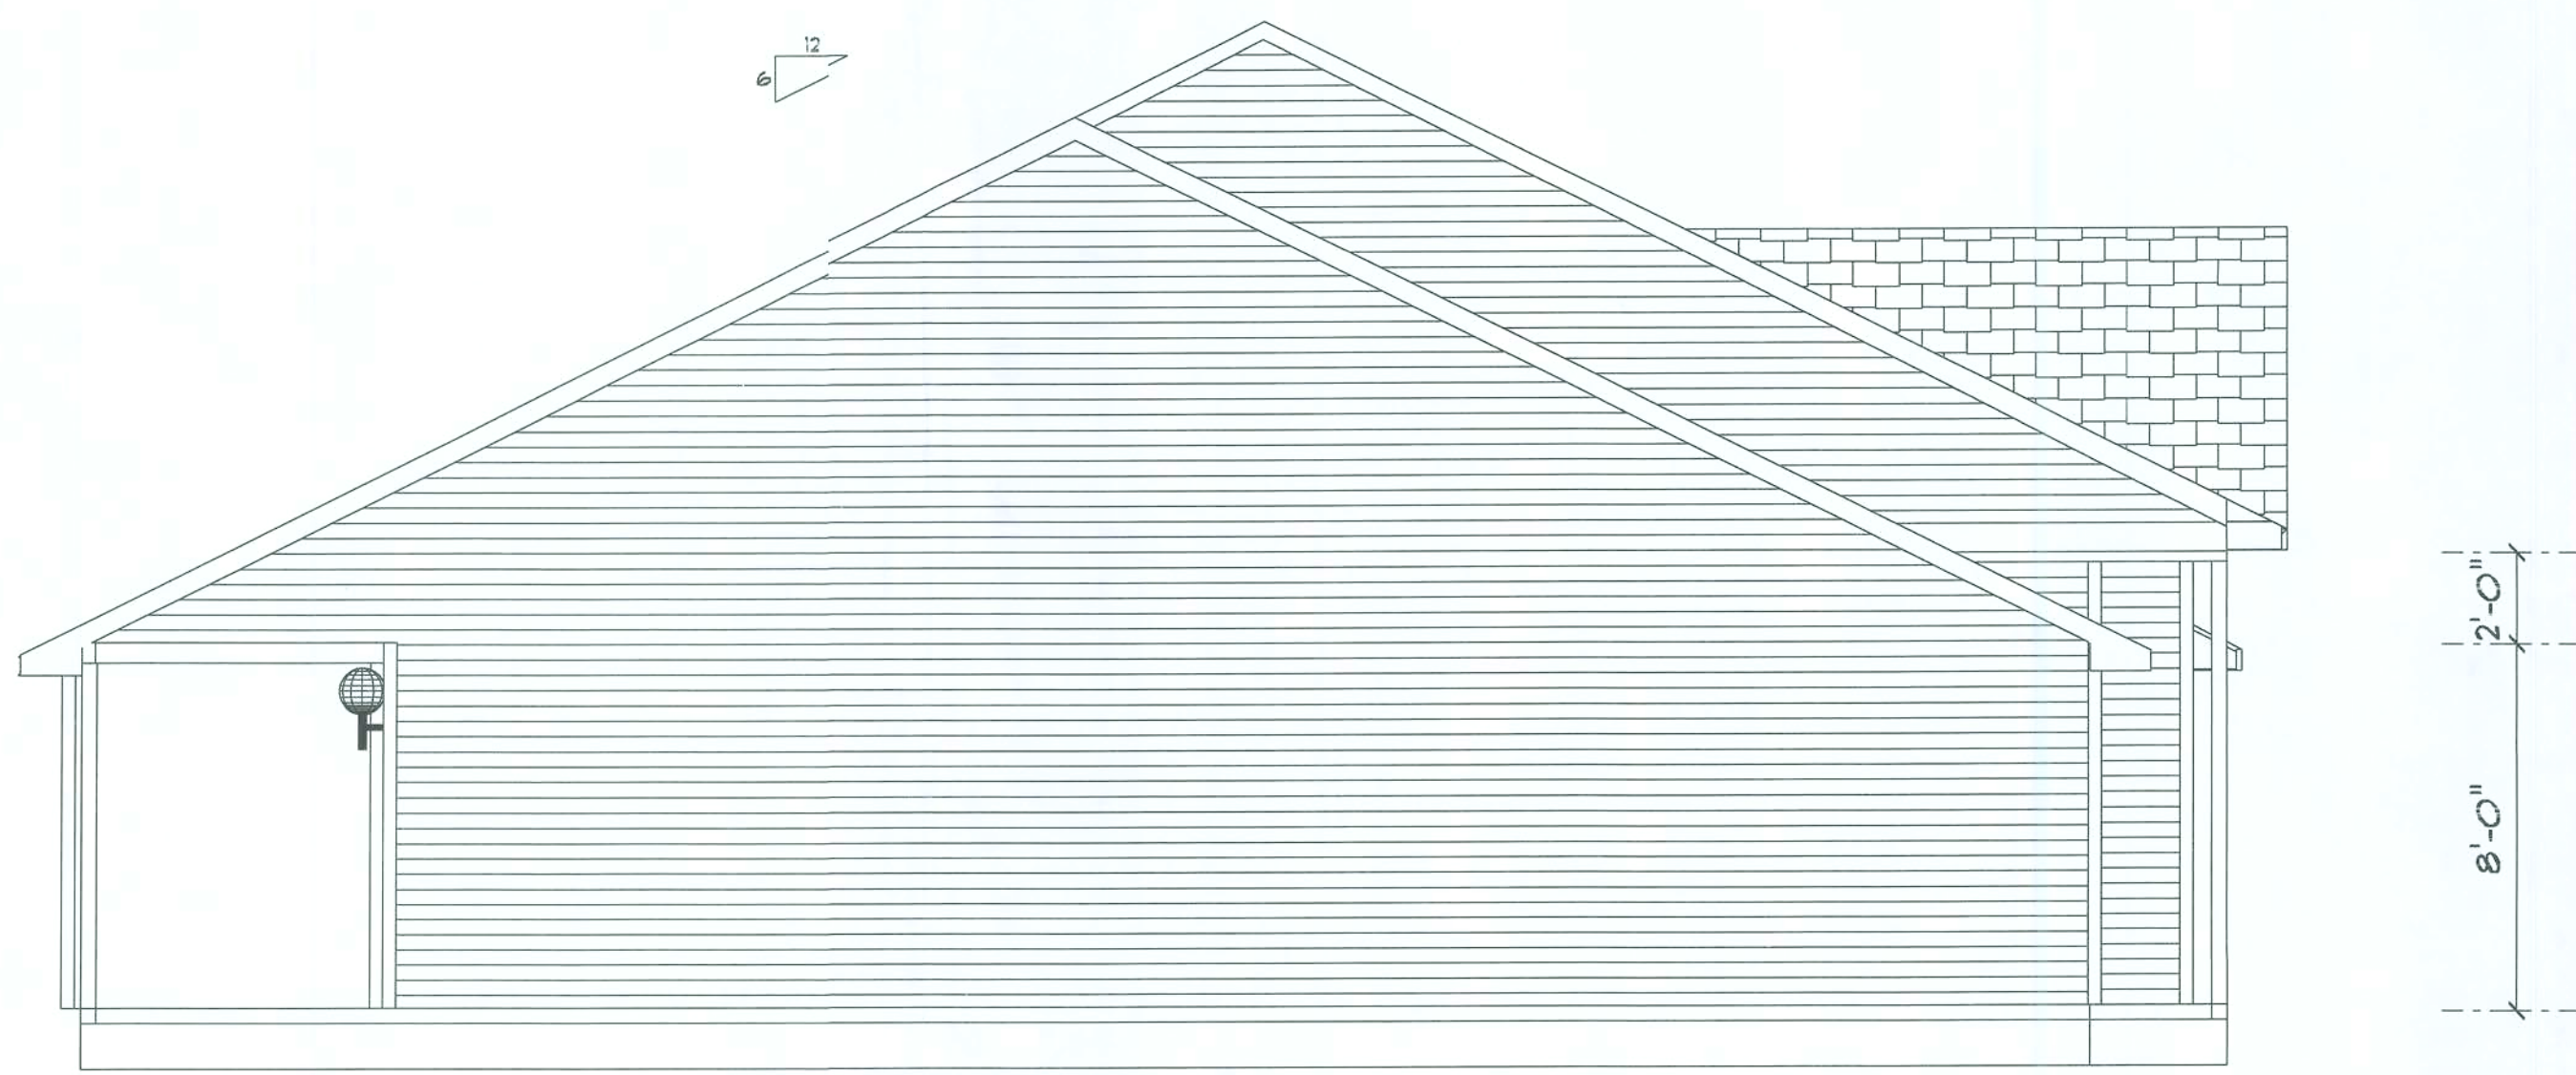

LEFT ELEVATION

GENERAL NOTES

1. All work shall be done in accordance with the latest revisions to the "Florida Building Code"-2004 and all applicable codes, ordinances and regulations of local governing authorities.
2. Any discrepancies between referenced standards and the drawings shall be brought to the attention of the Designer prior to commencing work. Commencement of the work without notifying in writing to the Designer implies the contractors responsibility in complying with all applicable codes, ordinances and standards.
3. All sub-grade under building shall be well compacted to achieve a minimum bearing capacity of 2500 p.s.f.
4. All concrete work for use in footing shall be minimum of 3000 p.s.f. All the other locations shall have concrete with a minimum strength of 3000 p.s.f. All reinforcing steel shall be done in strict accordance with A.C.I. - 316 and its latest revisions.
5. All anchor bolts shall conform to ASTM A-307. All framing anchors shall be galvanized, type and size as required for each specific load and installation application. Provide a 2" round or square washer.
6. Structural framing lumber shall be number 2 southern yellow pine, F= 1550 p.s.f., or equal. Wall framing lumber shall be number 1 or 2 spruce, pine, fir or cedar. All wood sheathing shall be for exterior uses and 7/16" o.s.b. sheathing, all finish wood and trim shall be selected by owner.
7. Prefabricated trusses shall be engineered for live loads as required by the "Florida Building Code - 2004" and actual computed dead loads, and shall be certified by an engineer registered in the state of Florida.
8. Fiberglass shingles shall be selected by the owner and installed on #30 felt underlayment. Flashing shall be gauge galvanized steel, metal or aluminum.
9. All doors and windows and their finishes and hardware shall be selected by the owner and shall comply with the "Florida Building code - 2004." All windows shall have insulated glazings.
10. All finish materials, color schemes, and textures shall be selected by the owner.
11. All telephone locations shall be determined by the owner.
12. Contractor shall verify all deminsions indicated herein and shall notify the Designer of all or any discrepancies promptly. Any discrepancies not brought to the attention of the Designer shall be the responsibility of the contractor.

HARVEY BUILDING AND CONSTRUCTION, INC.
PO BOX 526
NEW FERRY FL 32669

FORT WHITE SPEC. HARVEY



Designed by
D & R Construction Services, Inc

352-495-6007

REVISIONS:

Sheet

2

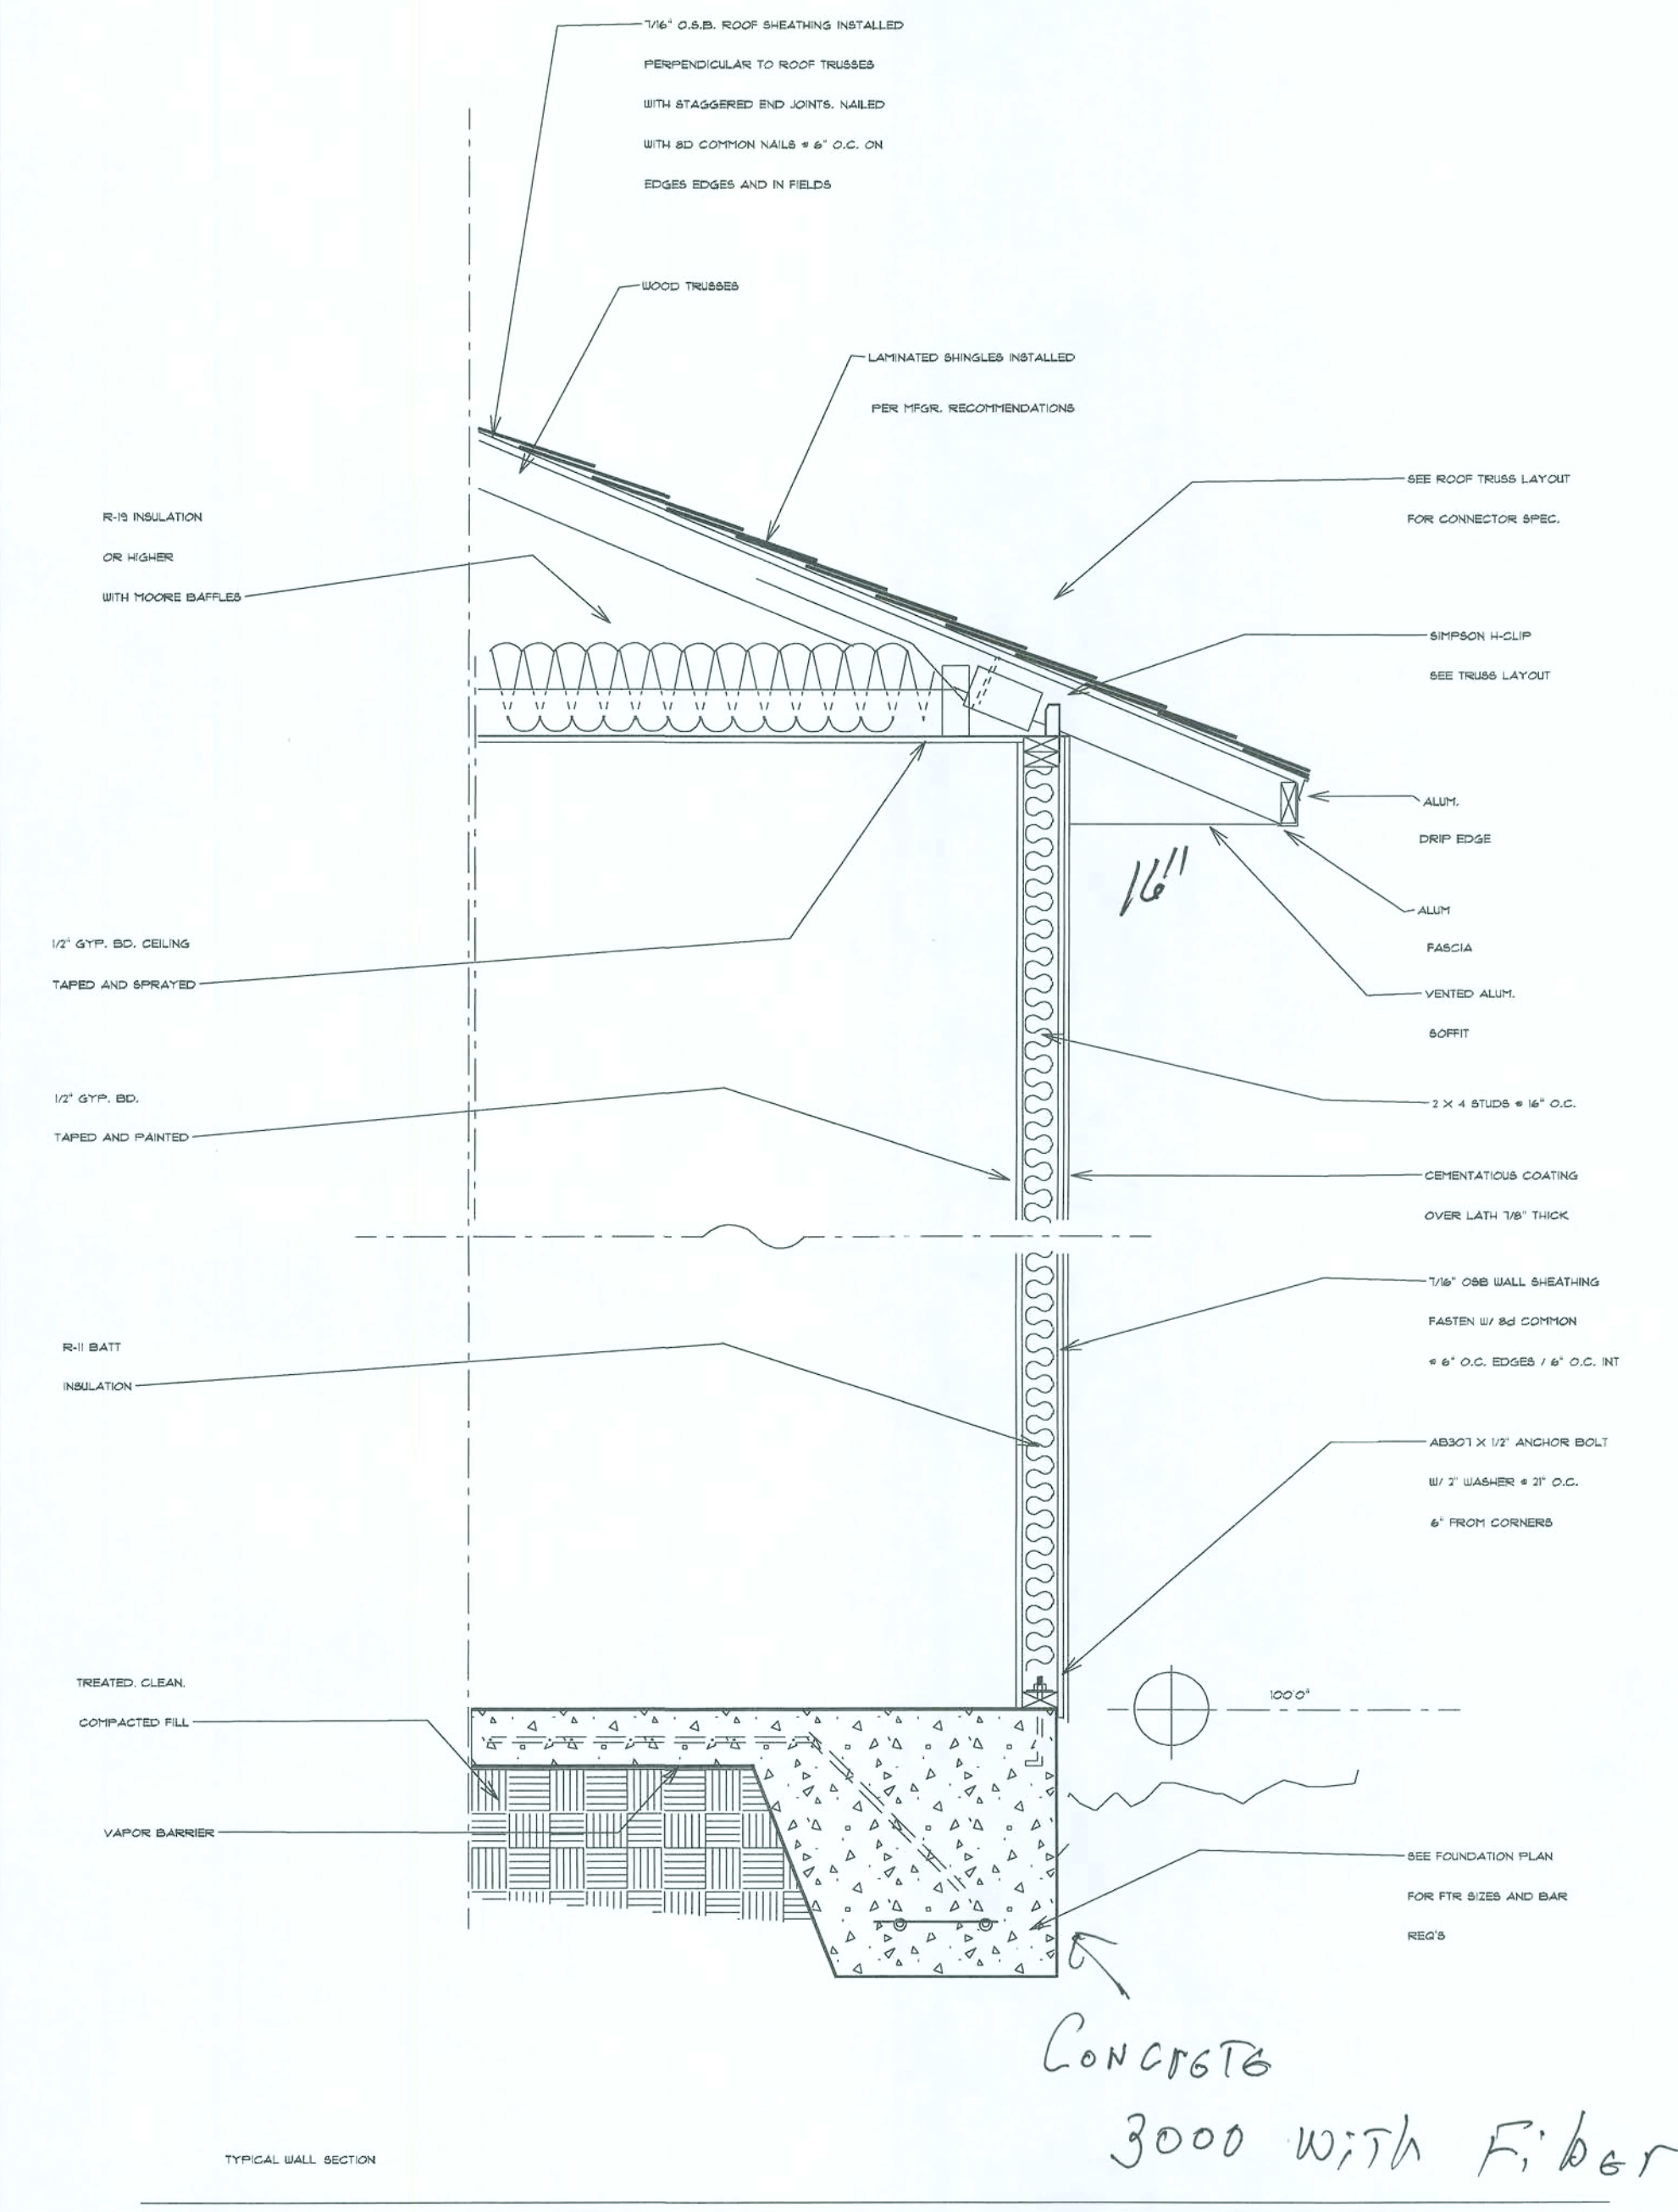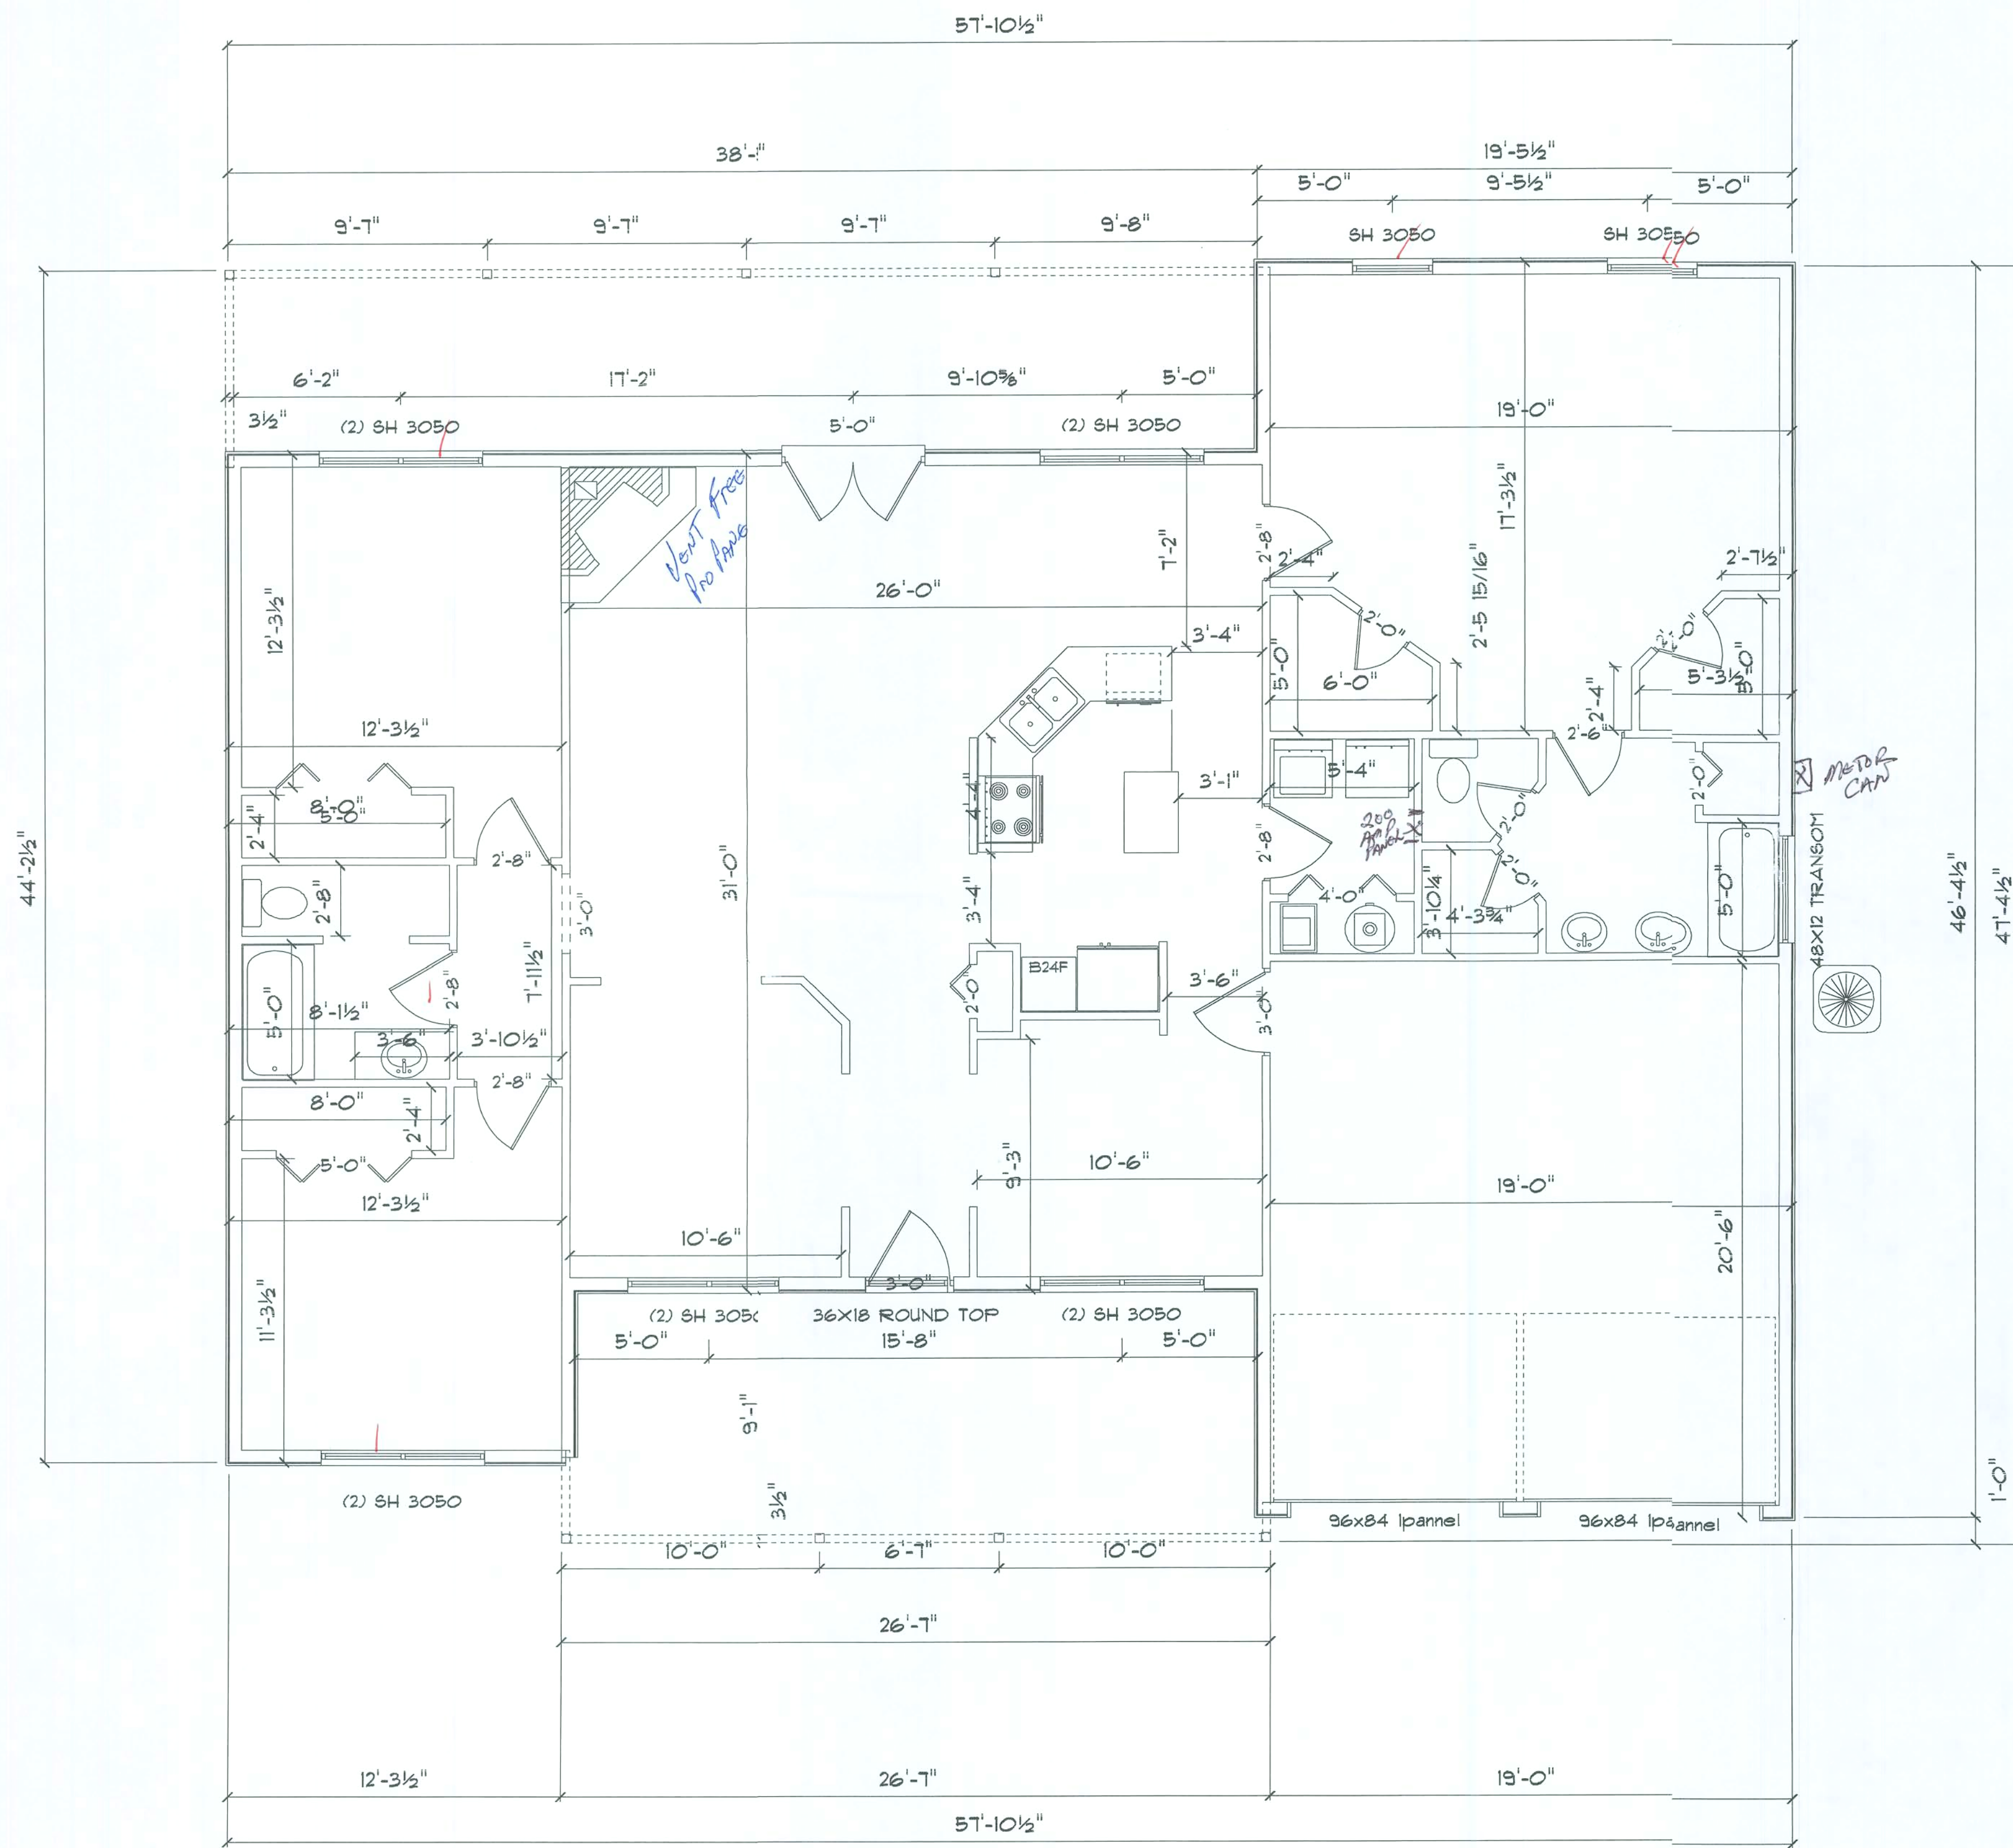

NAME	AREA
Heated Space	1803.0 sq ft.
Garage	406.1 sq ft.
Total Footprint	2691.6 sq ft.
Area 1	279.9 sq ft.
Area 9	261.4 sq ft.

FORT WHITE SPEC. HARVEY

Designed by
D & R Construction Services, Inc

352-495-6007




REVISIONS:

Sheet
3

HARVEY BUILDING AND CONSTRUCTION, INC.


PO BOX 526
NEWBERRY FL, 32669

17/2/2011
4/29/2011
3-9-07

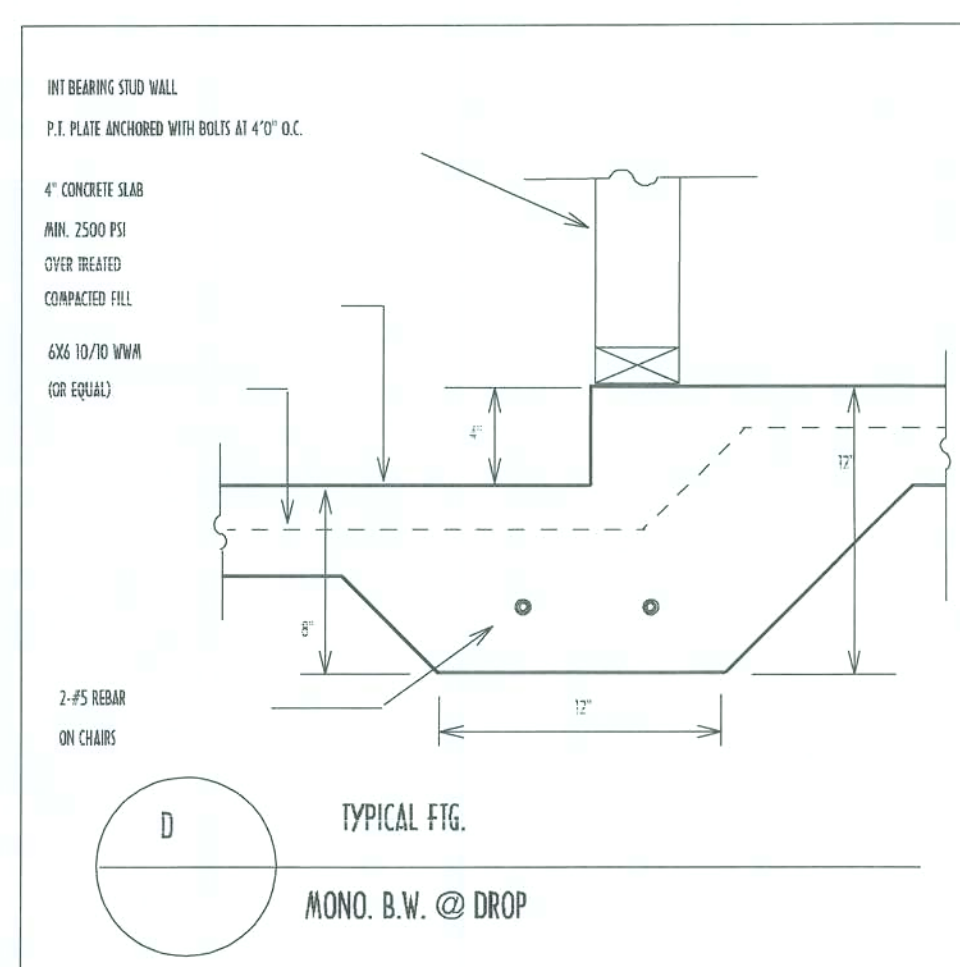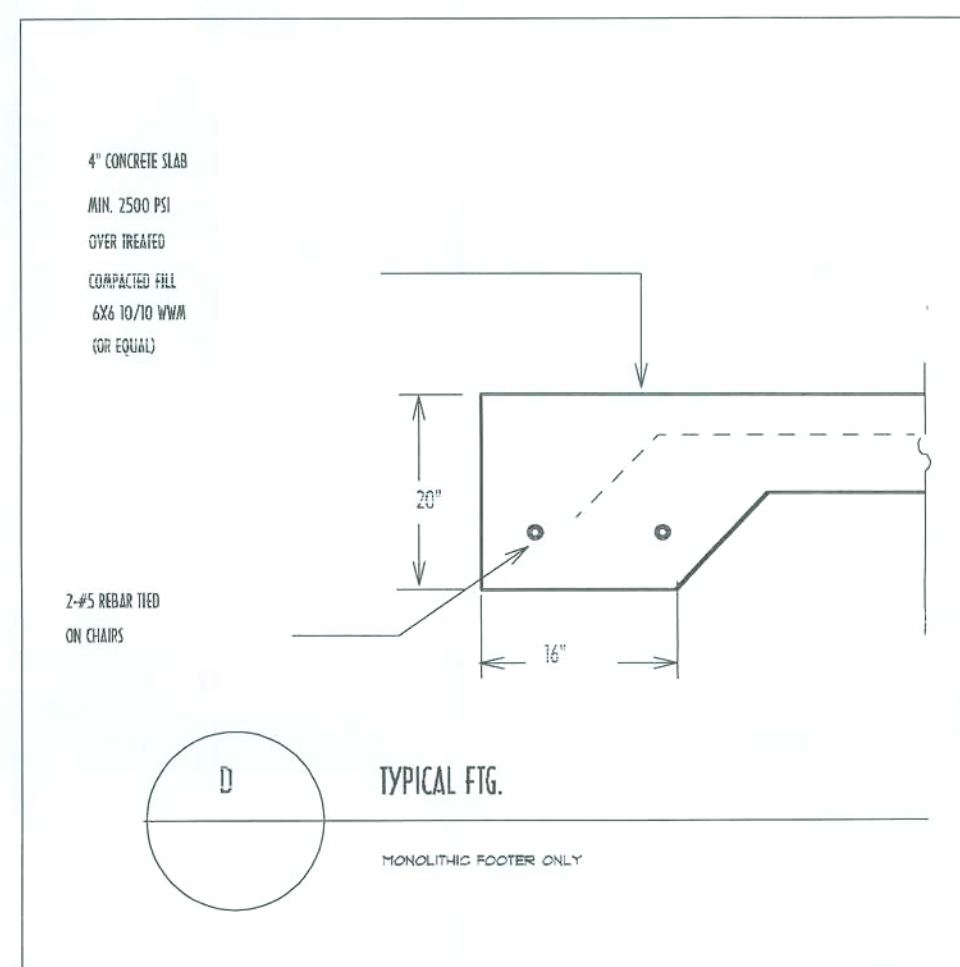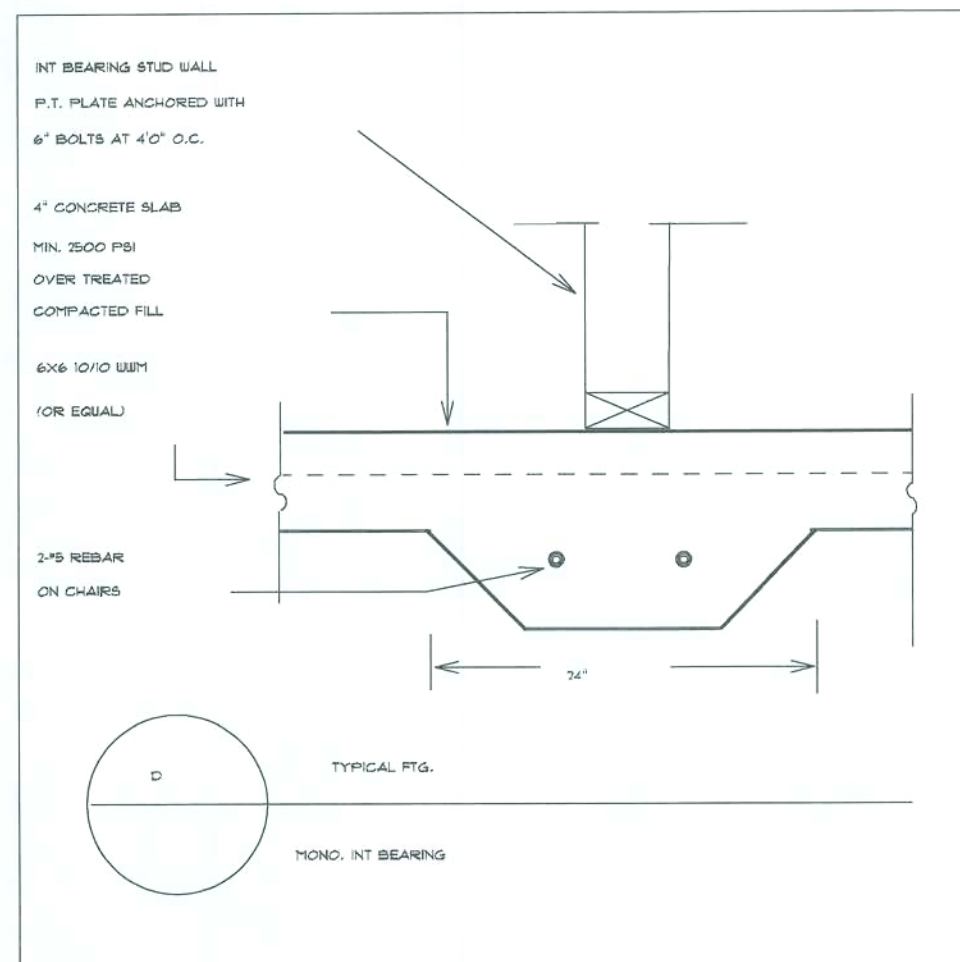

NOTES:
VERIFY ALL DEMMENSIONs WITH FLOOR PLAN.
ALL WORK TO CONFORM WITH CODE STANDARDS.

Concrete
3000 w/fibers

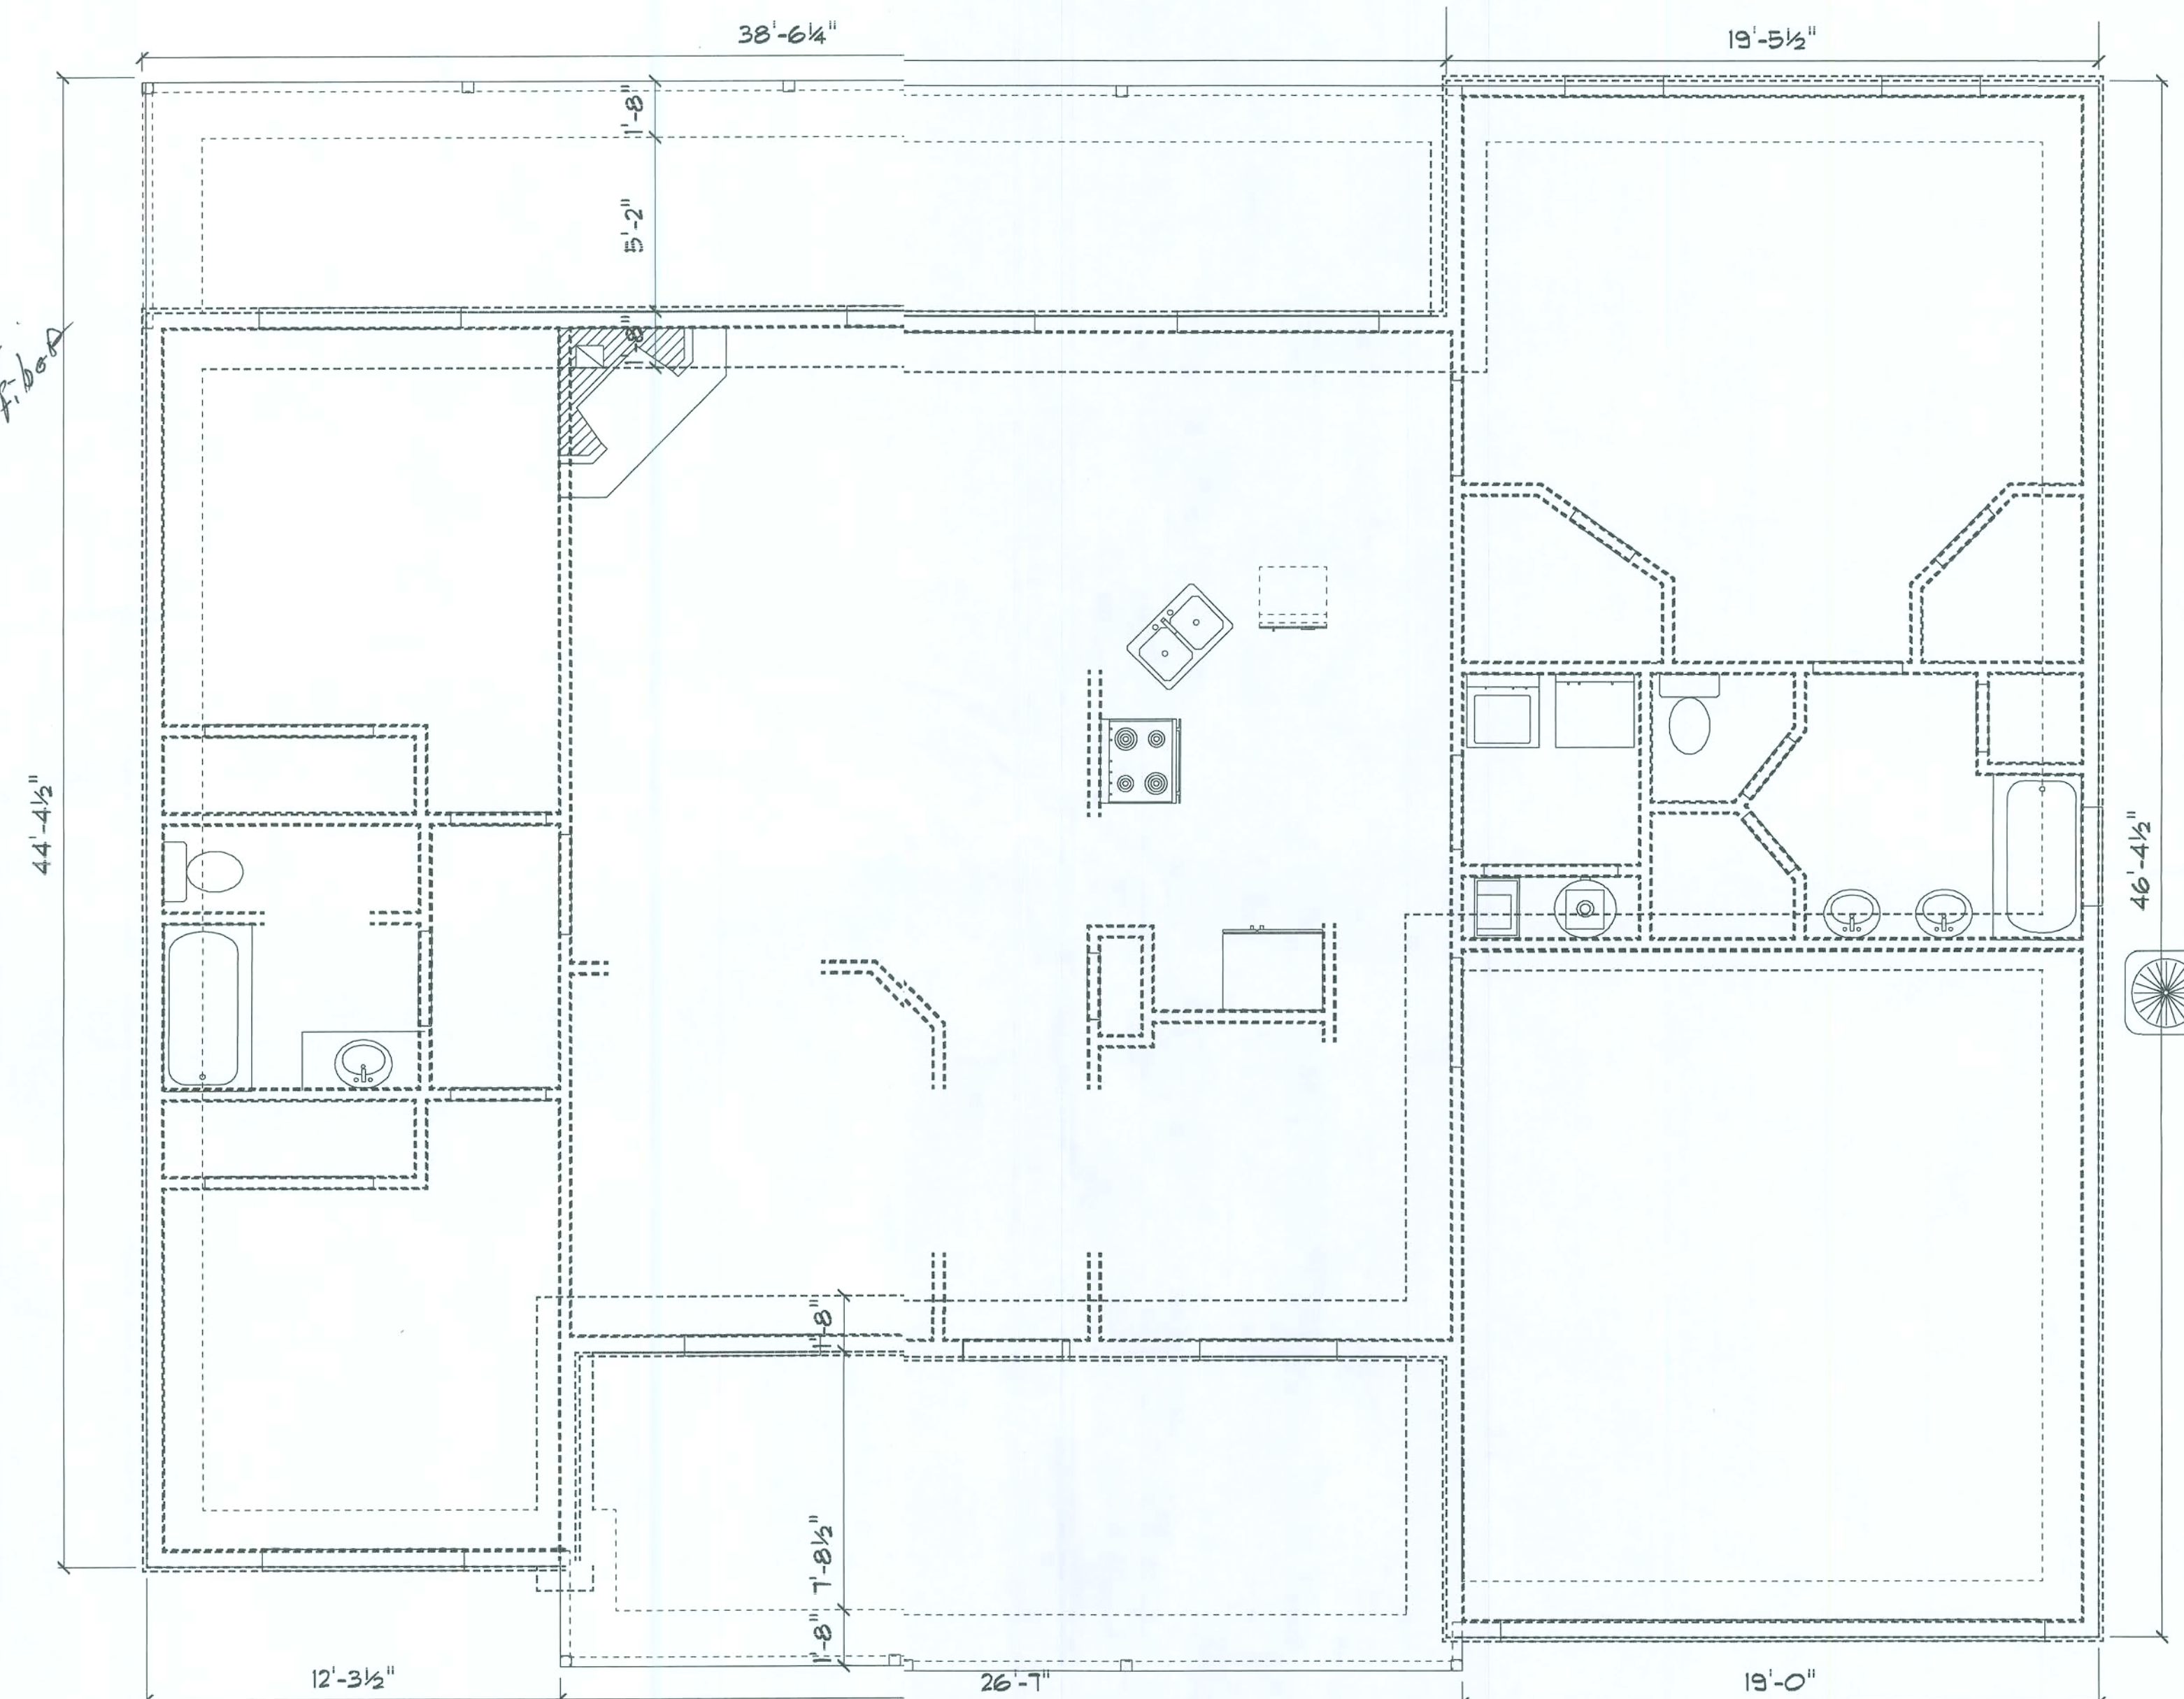

FOUNDATION PLAN

NAME	AREA
Heated Space	1803.0 sq ft.
Garage	406.1 sq ft.
Total Footprint	2691.6 sq ft.
Backporch	279.9 sq ft.
Frontporch	261.4 sq ft.

3/2/02
3/2/02
3/2/02

HARVEY BUILDING AND CONSTRUCTION, INC
PO BOX 526
NEUBERRY FL, 32669

FORT WHITE SPEC. HARVEY

Designed by
D & R Construction Services, Inc


352-495-6007

REVISIONS:



Sheet

4

Actual Only
F. Baker
#39400
3-9-07

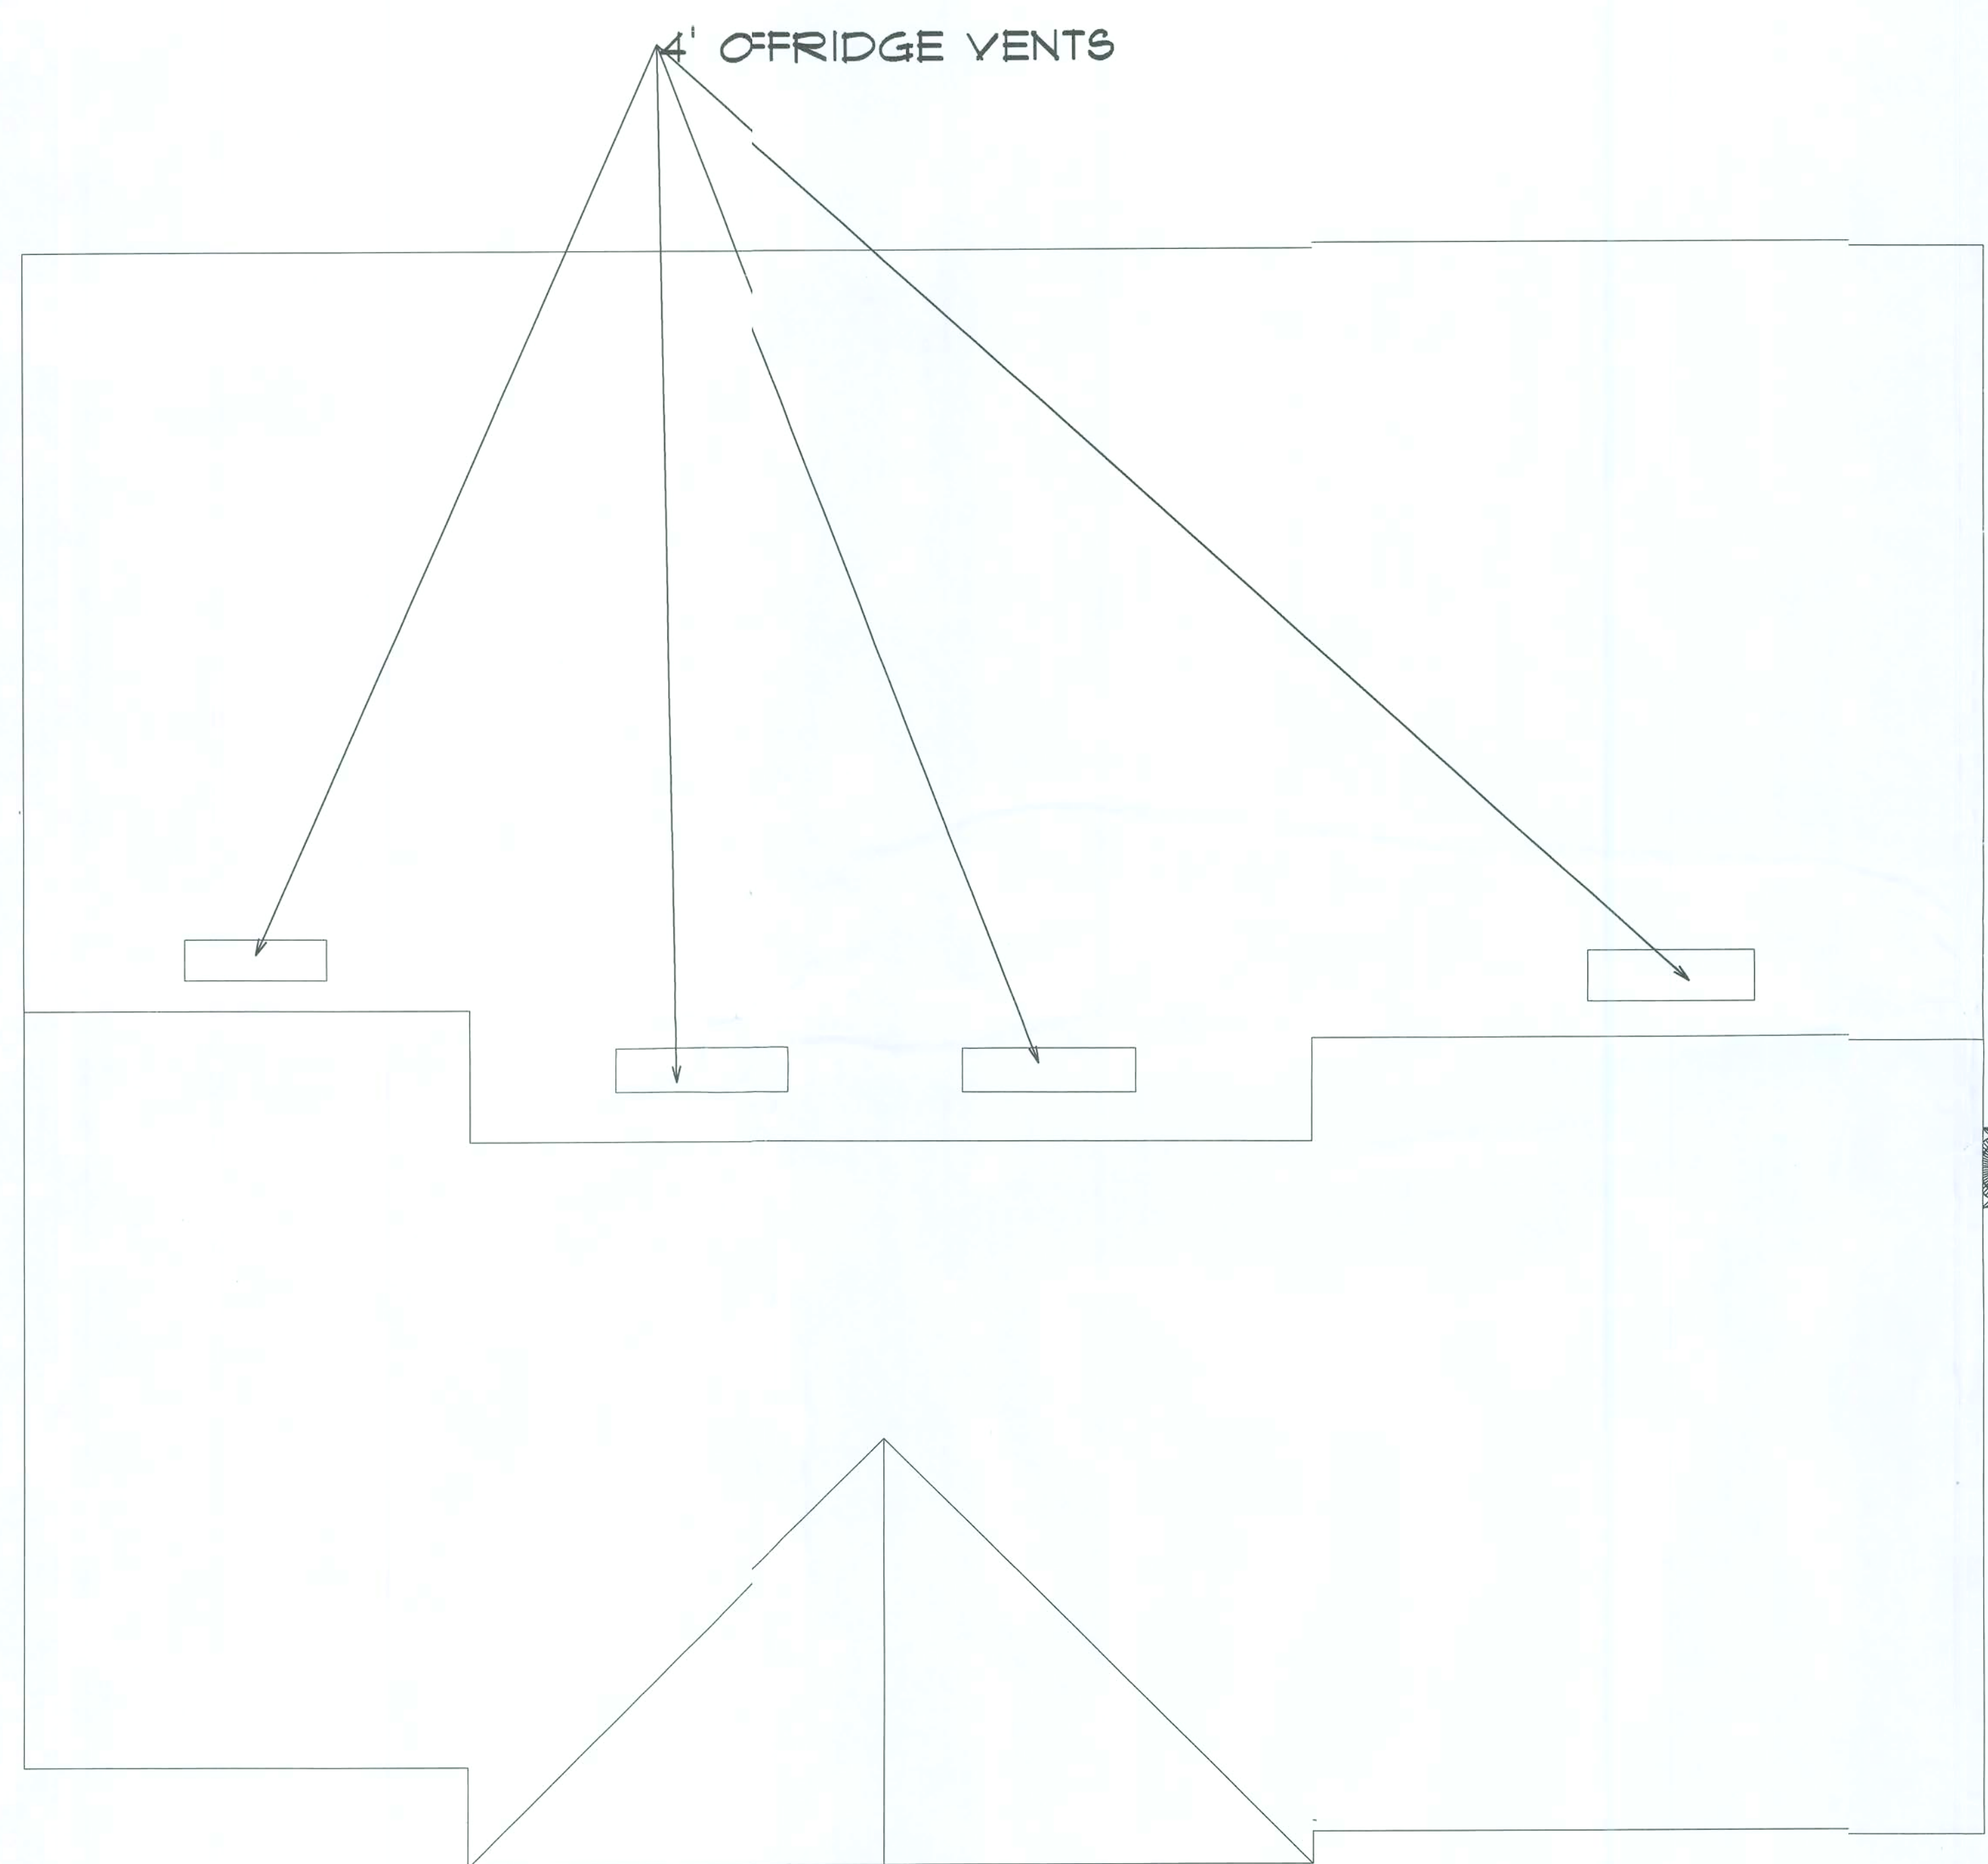


6/12 PITCH ROOF
VAULTED/ GREATROOM, KITCHEN, DINING, BRKFST
AND PARLER.
ALSO VAULTED IN M-BEDROOM.

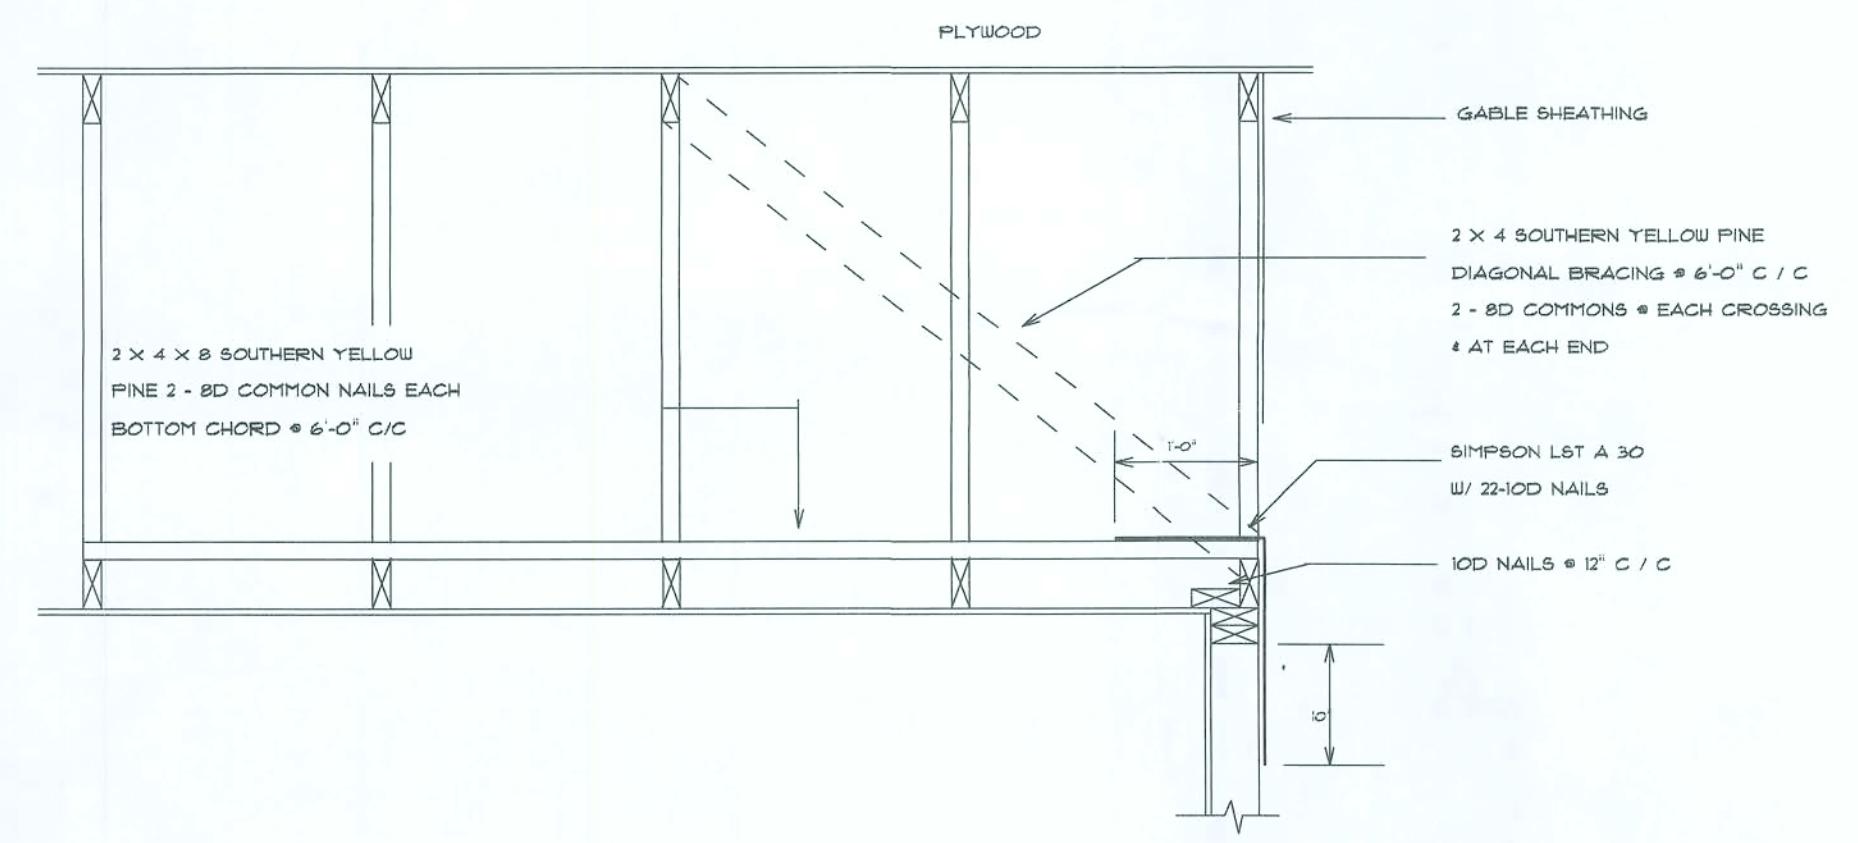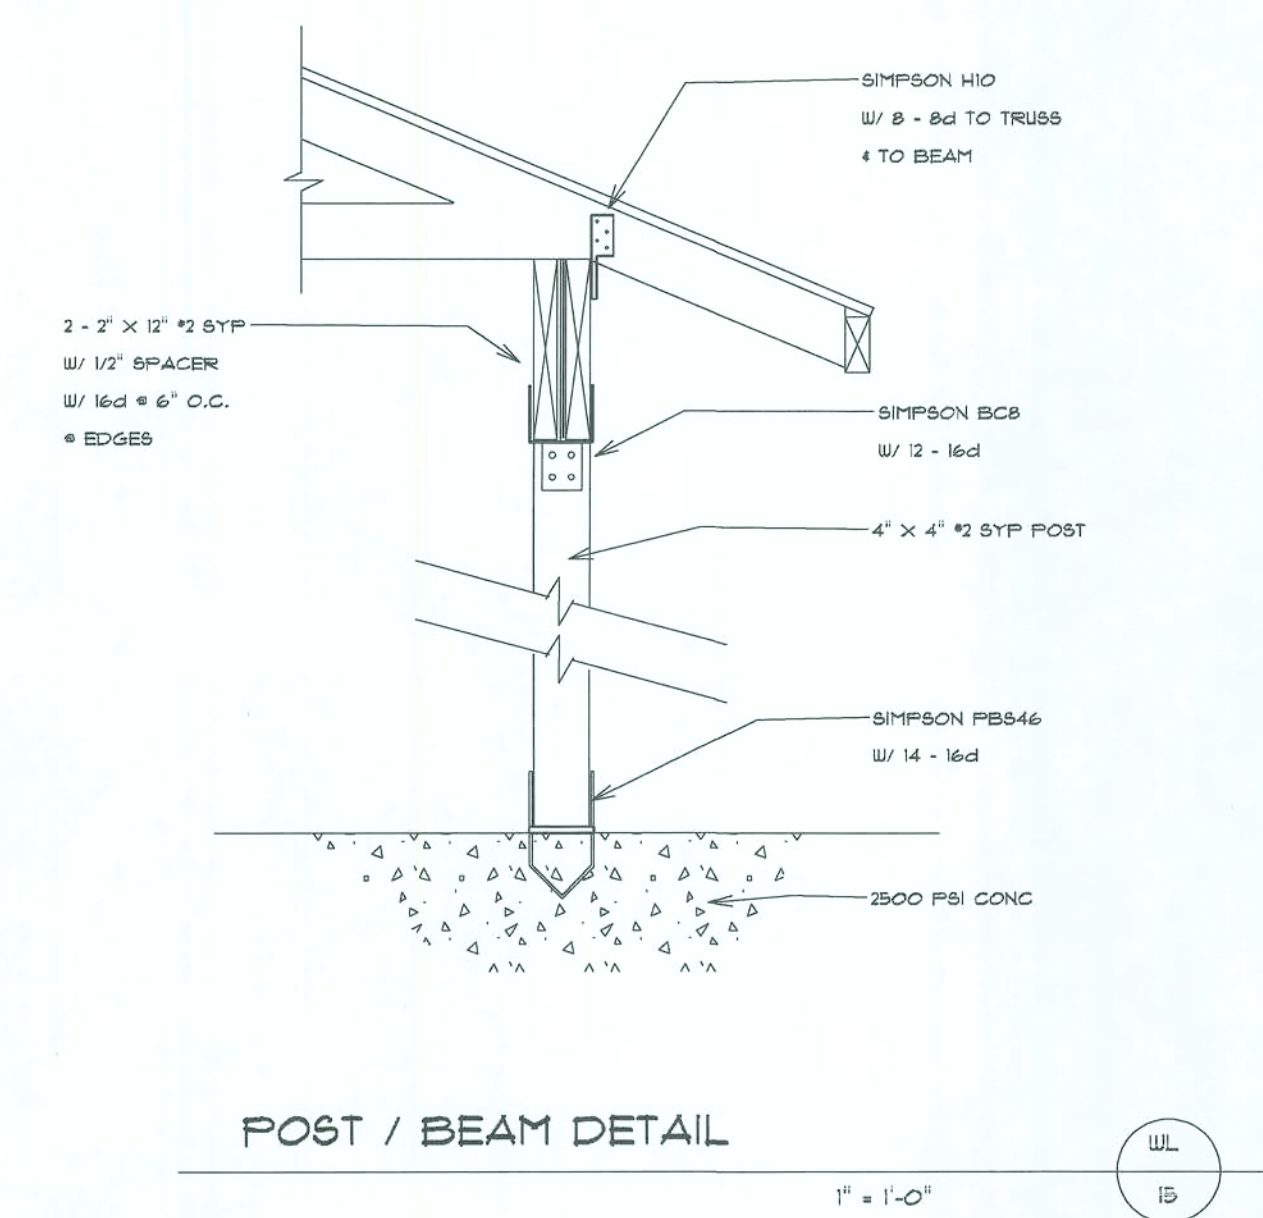

END WALL BRACING FOR CEILING DIAPHRAGM

NTS
NOTE: ALL WOOD TO BE NUMBER 2 GRADE SOUTHERN YELLOW PINE
REVISED: 3-01-94

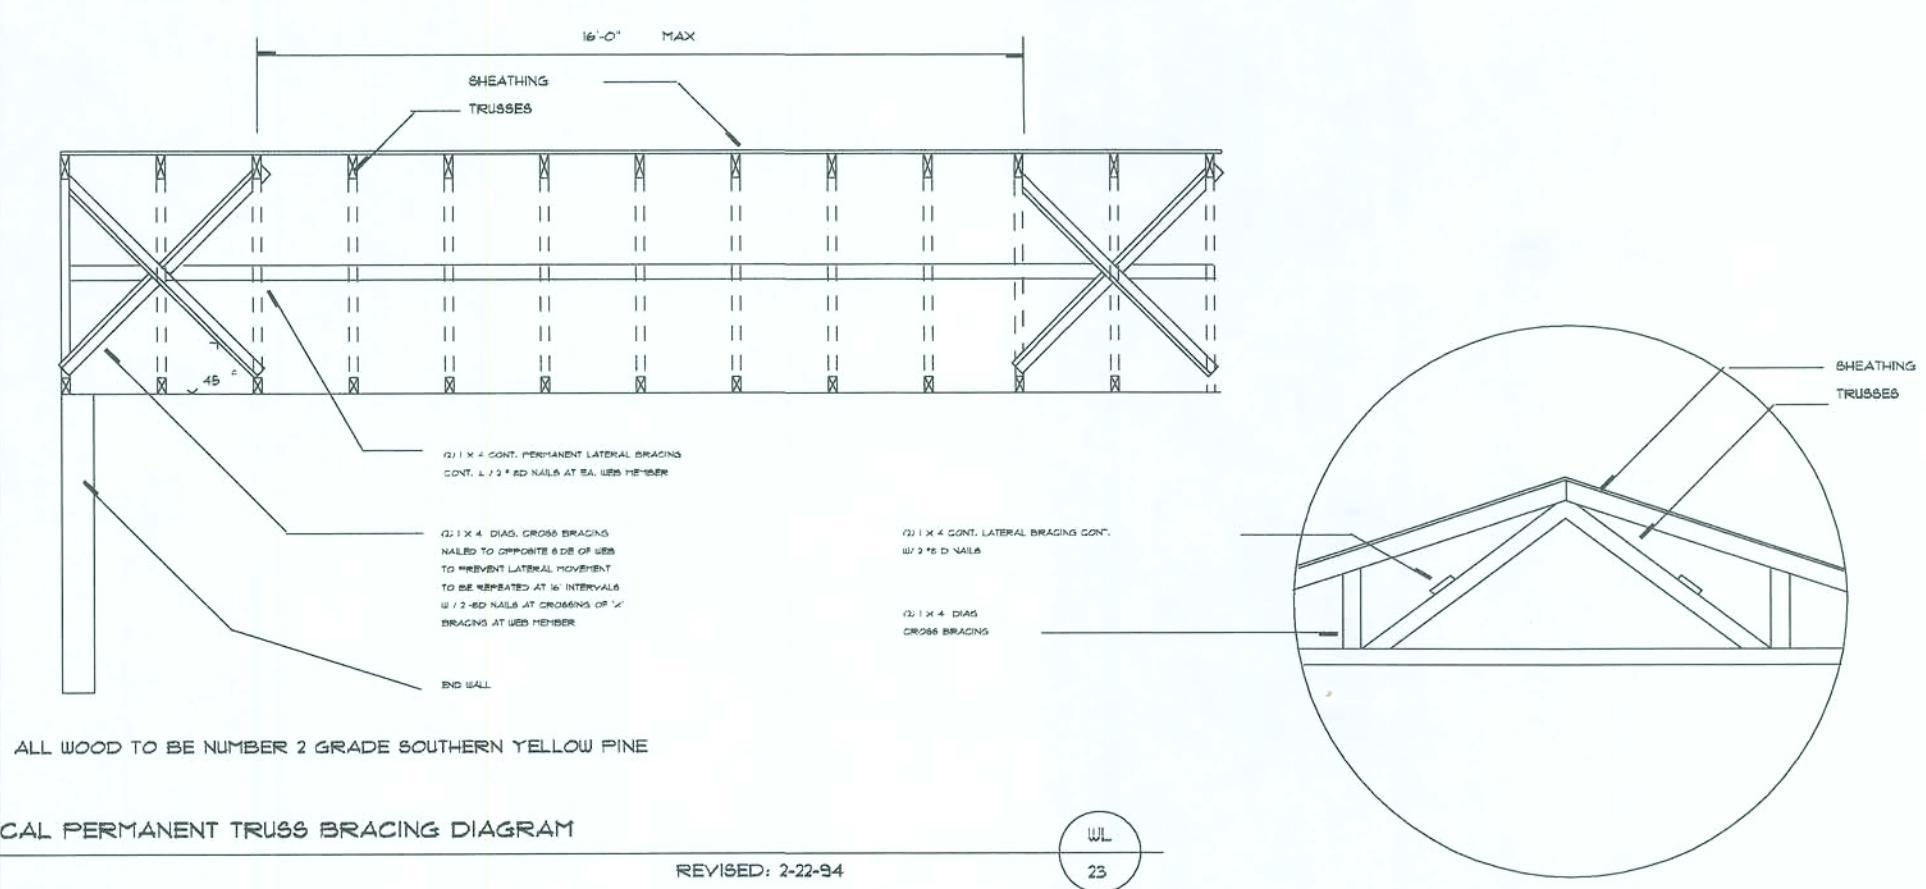

NOTE: ALL WOOD TO BE NUMBER 2 GRADE SOUTHERN YELLOW PINE
TYPICAL PERMANENT TRUSS BRACING DIAGRAM
NTS
REVISED: 2-22-94

FORT WHITE SPEC. HARVEY

Designed by
D & R Construction Services, Inc
352-495-6007

REVISIONS:

Sheet
6

HARVEY BUILDING AND CONSTRUCTION, INC.
PO BOX 526
NEWBERRY FL, 32669