




FRONT

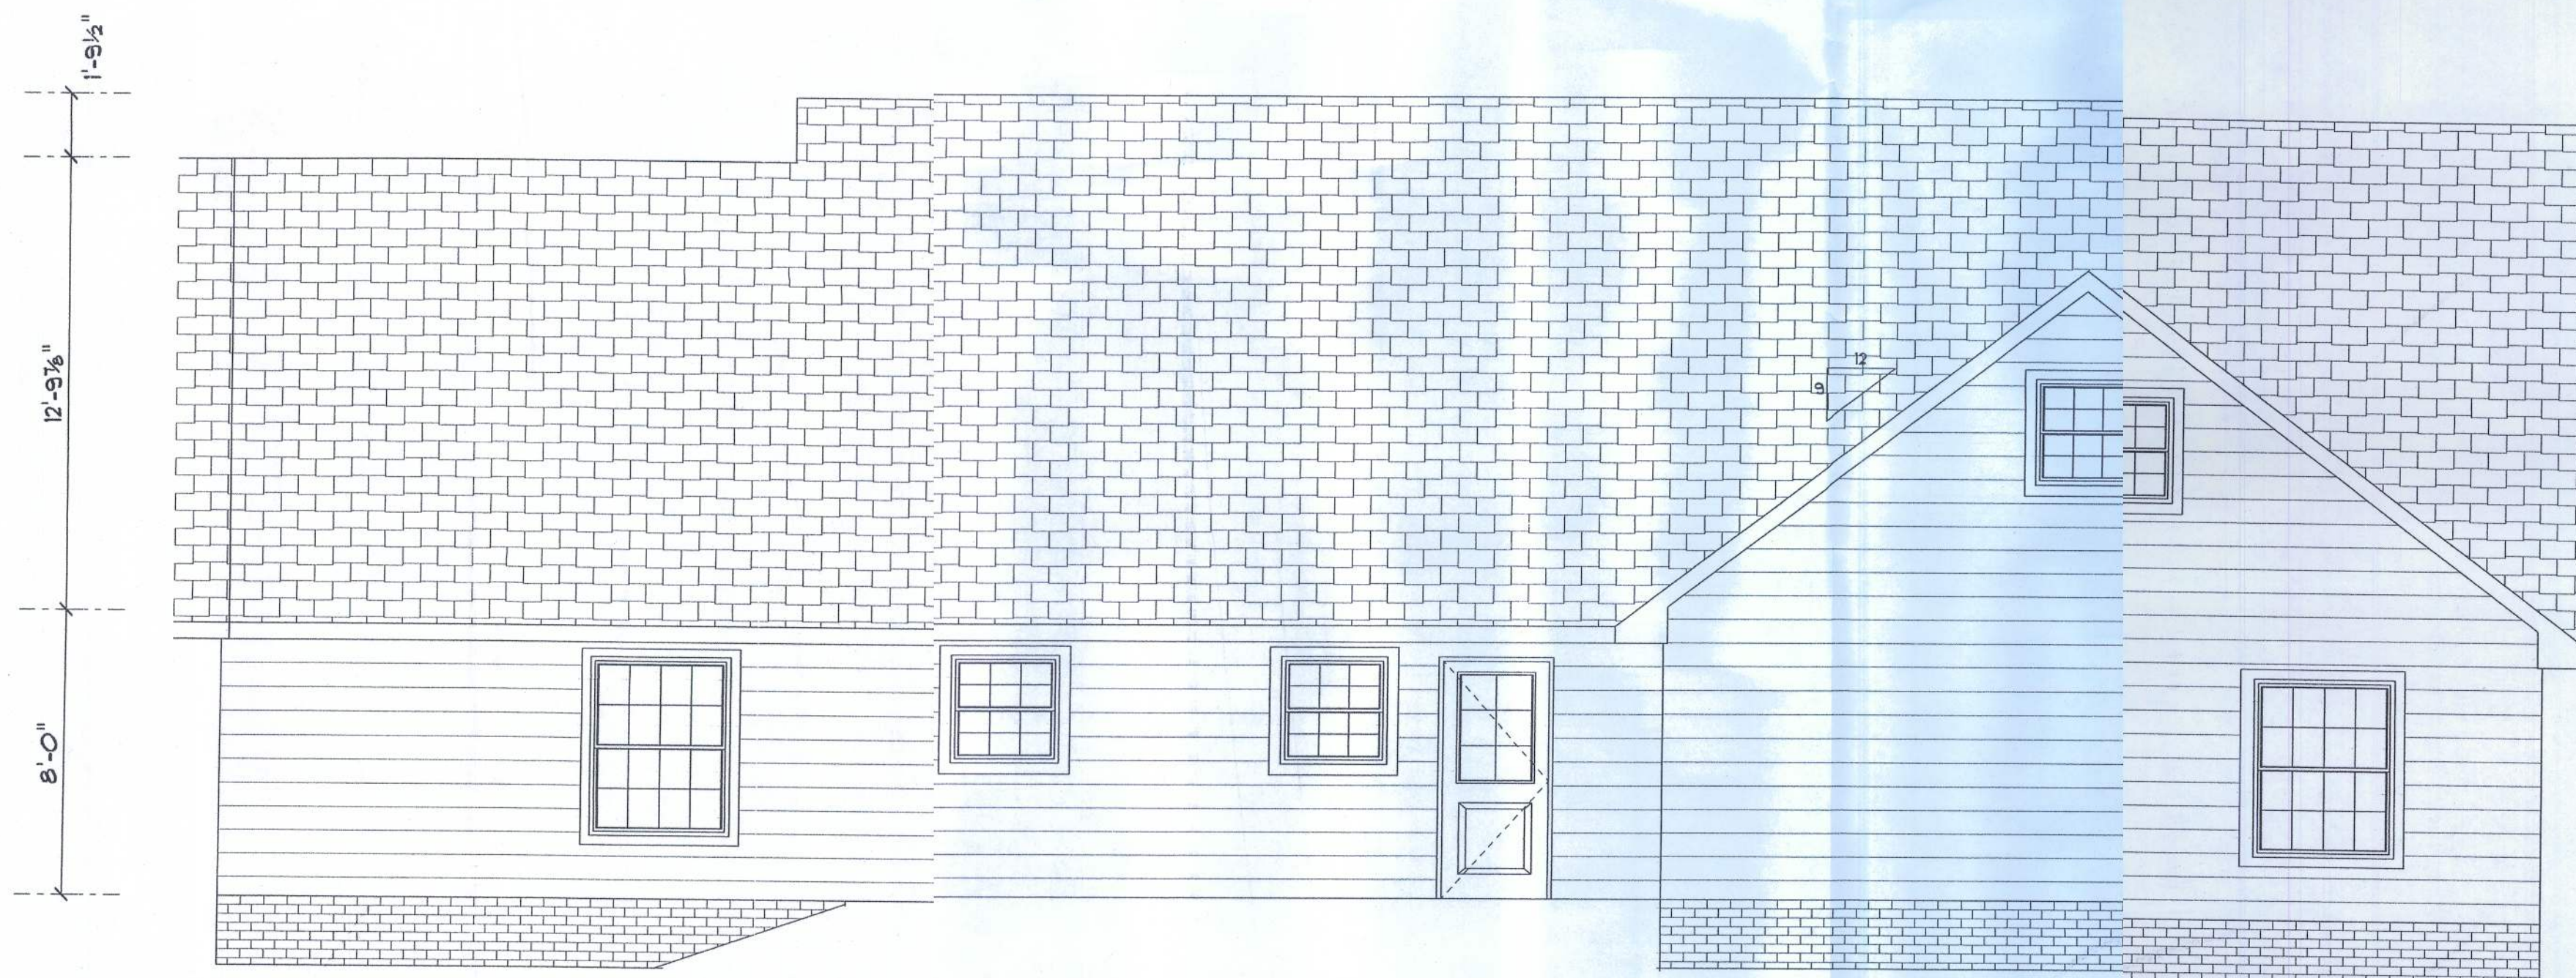

REAR

DESIGNER MIKE TODD 129 N. COLBURN LAKE CITY, FL 32055	A CUSTOM HOME FOR MR. LARRY C. ELSHOFF MIKE TODD CONSTRUCTION	REVISIONS
--	--	------------------