


BUILDING

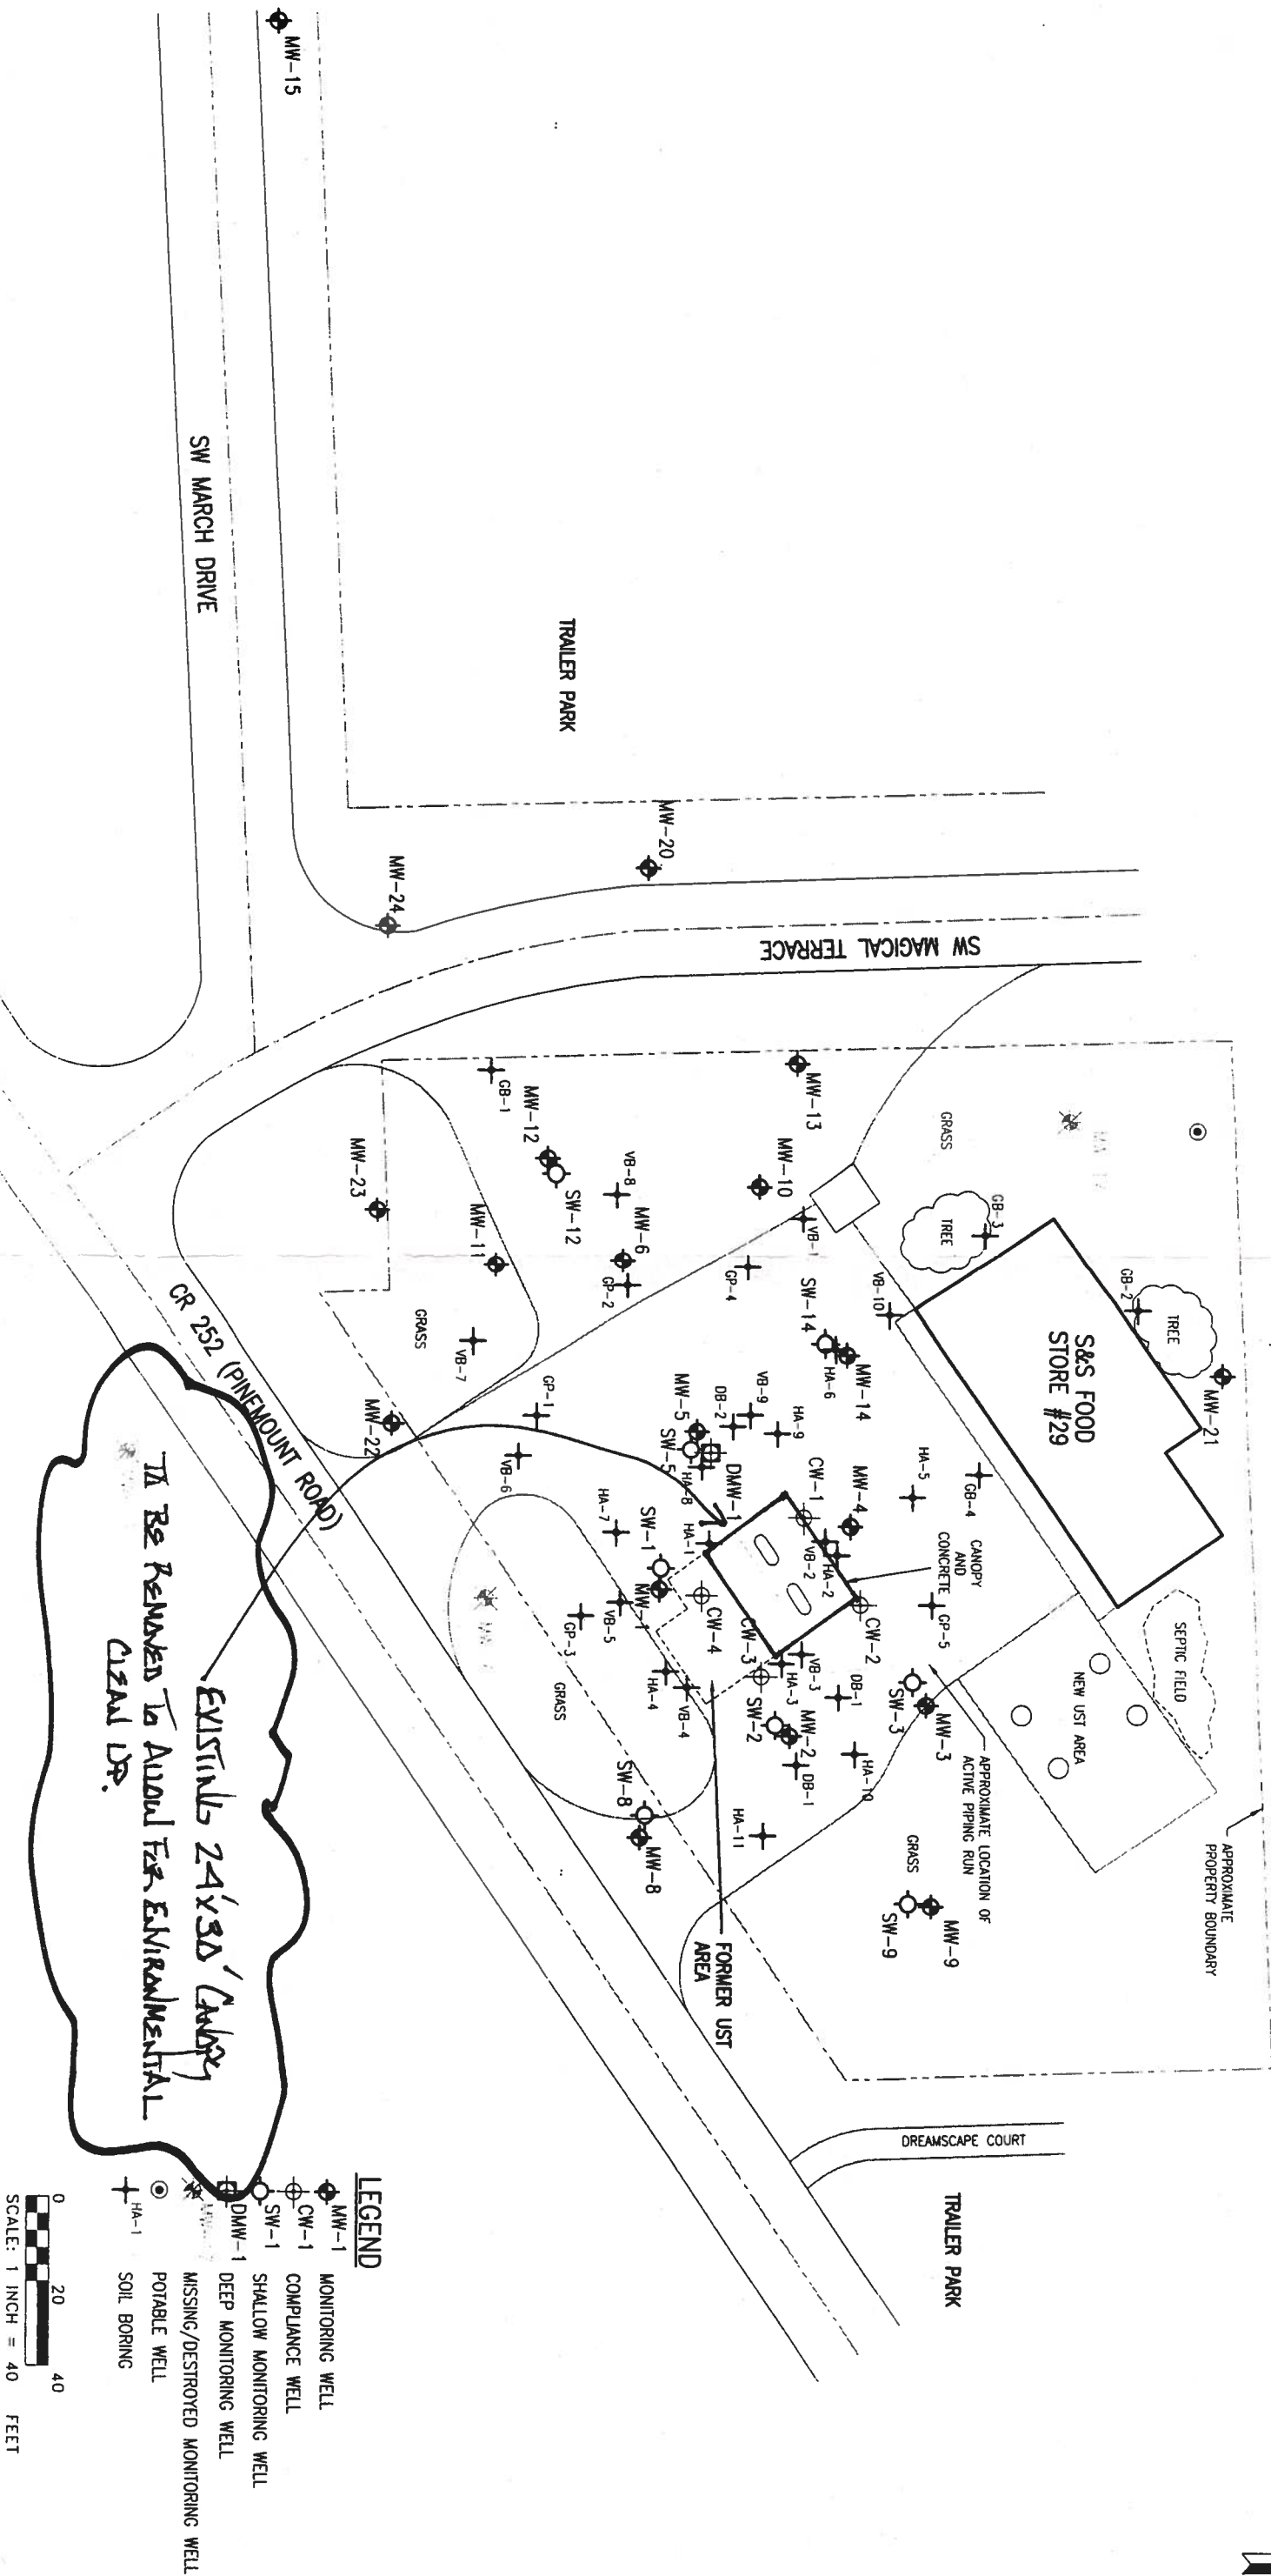

SITE MAP

NO				DATE		REVISIONS	
0	Feb-07	TSAR Report	DESIGNED	LMA	PJM	CHECKED	DATE
0	Feb-07	TSAR Report	DESIGNED	LMA	PJM	CHECKED	DATE
0	Feb-07	TSAR Report	DESIGNED	LMA	PJM	CHECKED	DATE
MACTEC PROJECT NUMBER 6062-06-0107-01							
MACTEC				Newberry, Florida 352-332-3318			
S&S FOOD STORE #29 1570 SW PINE MOUNT ROAD LAKE CITY, COLUMBIA COUNTY, FLORIDA FAC ID: 128519208				FLORIDA DEPARTMENT OF ENVIRONMENTAL PROTECTION			
1				FIGURE			