



STATE OF FLORIDA
DEPARTMENT OF ENVIRONMENTAL PROTECTION
ON-SITE SEWAGE TREATMENT AND DISPOSAL
SYSTEM (OSTDS)

PERMIT NO. 25-2079
DATE PAID: 11/28/25
FEE PAID: 60.00
RECEIPT #: 2199229

APPLICATION FOR CONSTRUCTION PERMIT

APPLICATION FOR:

☒ New System ☐ Existing System ☐ Holding Tank ☐ Innovative
☐ Repair ☐ Abandonment ☐ Temporary ☐

APPLICANT: DAVID URUTIA EMAIL: DAVID.URUTIA@YAHOO.COM

AGENT: _____ TELEPHONE: _____

MAILING ADDRESS: 8390 SW OLD WIRE RD FORT WHITE
FL 32038

TO BE COMPLETED BY APPLICANT OR APPLICANT'S AUTHORIZED AGENT. SYSTEMS MUST BE CONSTRUCTED BY A PERSON LICENSED PURSUANT TO 489.105(3) (m) OR 489.552, FLORIDA STATUTES. IT IS THE APPLICANT'S RESPONSIBILITY TO PROVIDE DOCUMENTATION OF THE DATE THE LOT WAS CREATED OR PLATTED (MM/DD/YY) IF REQUESTING CONSIDERATION OF STATUTORY GRANDFATHER PROVISIONS.

PROPERTY INFORMATION

OSTDS REMEDIATION PLAN? [Y / N]

LOT: _____ BLOCK: _____ SUBDIVISION: _____ PLATTED: _____

PROPERTY ID #: 23-65-16-03923-002 ZONING: _____ I/M OR EQUIVALENT: [Y / N]

PROPERTY SIZE: 4.9 ACRES WATER SUPPLY: ☒ PRIVATE PUBLIC ☐ ≤ 2000 GPD ☐ > 2000 GPD

IS SEWER AVAILABLE AS PER 381.0065, FS? [Y / N] DISTANCE TO SEWER: 20' FT

PROPERTY ADDRESS: 8390 SW OLD WIRE RD FL 32038 FORT WHITE

DIRECTIONS TO PROPERTY: _____

BUILDING INFORMATION


☒ RESIDENTIAL ☐ COMMERCIAL

Unit No.	Type of Establishment	No. of Bedrooms	Building Area Sqft	Commercial/Institutional System Design Table I, Chapter 62-6, FAC
1	CARPORT	-	1500	
2				
3				
4				

☐ Floor/Equipment Drains ☐ Other (Specify) _____

SIGNATURE: _____ DATE: 1/24/2025

22-0079

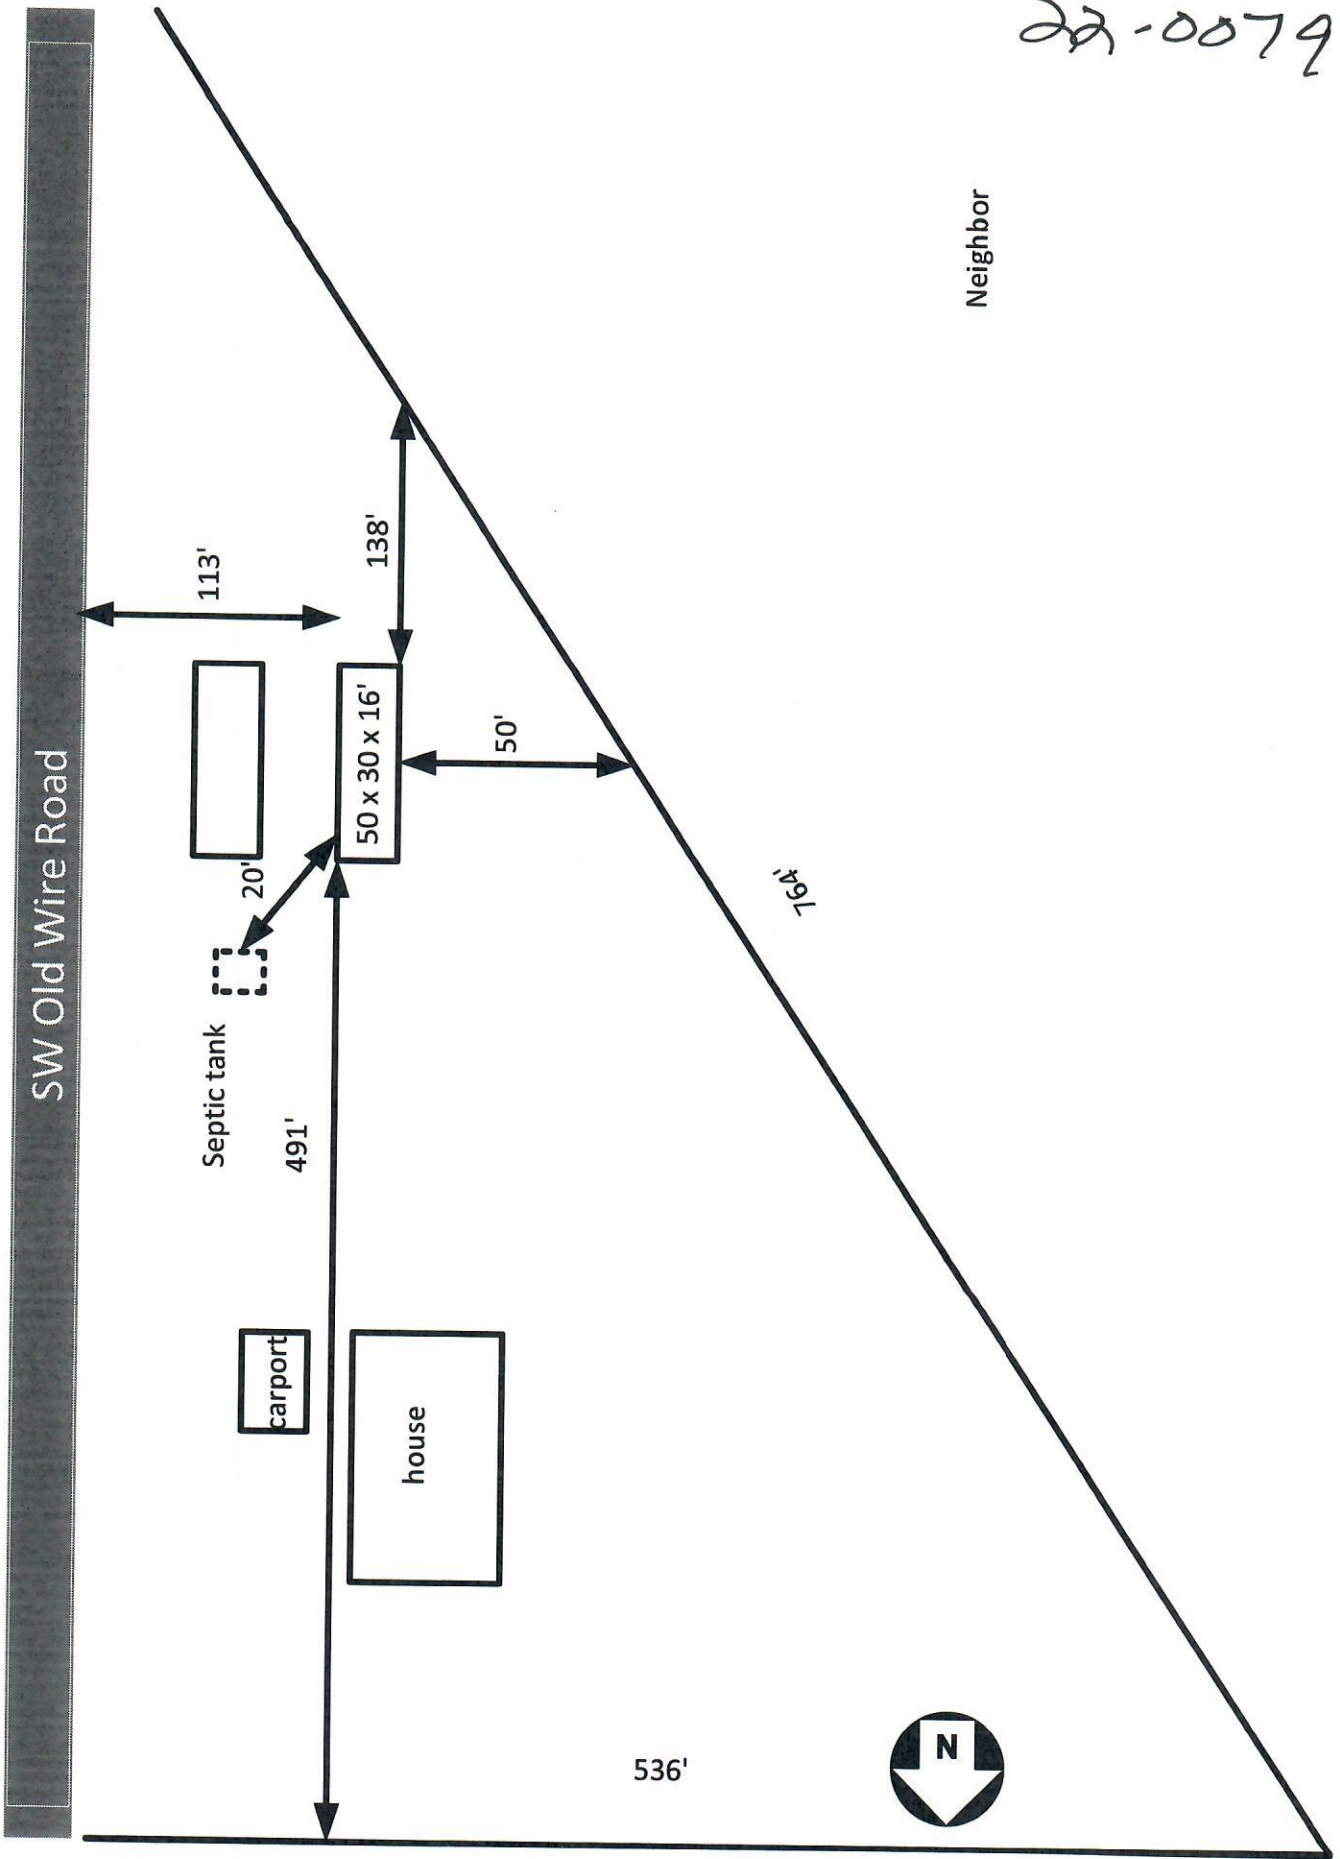

Neighbor

764'

Neighbor

Carport 50 x 30 16' 8390 SW Old Wire Road Fort White

01/17/2025

1/1