



STATE OF FLORIDA
DEPARTMENT OF HEALTH
ONSITE SEWAGE TREATMENT AND DISPOSAL
SYSTEM
APPLICATION FOR CONSTRUCTION PERMIT

CR # 10-8187

PERMIT NO. 21-0406
DATE PAID: 4/28/21
FEE PAID: 310.20
RECEIPT #: 1659241

APPLICATION FOR:

☒ New System ☐ Existing System ☐ Holding Tank ☐ Innovative
☐ Repair ☐ Abandonment ☐ Temporary ☐

APPLICANT: JORGE G & NYDIA I FLORES

AGENT: ERKINGER HOME BUILDERS, DBA Erkinger Construction Group TELEPHONE: (386) 754-5555

MAILING ADDRESS: 248 SE NASSAU ST LAKE CITY FL 32025

TO BE COMPLETED BY APPLICANT OR APPLICANT'S AUTHORIZED AGENT: SYSTEMS MUST BE CONSTRUCTED BY A PERSON LICENSED PURSUANT TO 489.105 (3) (m) OR 489.552, FLORIDA STATUTES. IT IS THE APPLICANT'S RESPONSIBILITY TO PROVIDE DOCUMENTATION OF THE DATE THE LOT WAS CREATED OR PLATTED (MM/DD/YY) IF REQUESTING CONSIDERATION OF STATUTORY GRANDFATHER PROVISIONS.

PROPERTY INFORMATION

LOT: 12 BLOCK: N/A SUBDIVISION: MEADOW WOOD PLATTED: _____

PROPERTY ID #: 35-3S-15-00276-112 ZONING: AG I/M OR EQUIVALENT: ☐ NO ☐

PROPERTY SIZE: 5.010 ACRES WATER SUPPLY: ☒ PRIVATE PUBLIC ☐ ≤ 2000 GPD ☐ > 2000 GPD

IS SEWER AVAILABLE AS PER 381.0065, FS? ☐ NO ☐ DISTANCE TO SEWER: N/A FT

PROPERTY ADDRESS: 336 SW MEADOWWOOD GLN

DIRECTIONS TO PROPERTY: TAKE 90 WEST, TURN LEFT ON KOONVILLE RD, TURN LEFT ON MEADOWWOOD, SITE ON RIGHT.

BUILDING INFORMATION ☒ RESIDENTIAL ☐ COMMERCIAL


Unit No.	Type of Establishment	No. of Bedrooms	Building Area Sqft	Commercial/Institutional System Design Table 1, Chapter 64E-6, FAC
1	HOUSE	4	2,195	
2				
3				
4				

☐ Floor/Equipment Drains ☐ Other (Specify) _____

SIGNATURE: Matthew E. Kys, Pres DATE: 4-27-2021

Application for Onsite Sewage Disposal System
Construction Permit. Part II Site Plan
Permit Application Number: 21-0404

ALL CHANGES MUST BE APPROVED BY THE COUNTY HEALTH UNIT

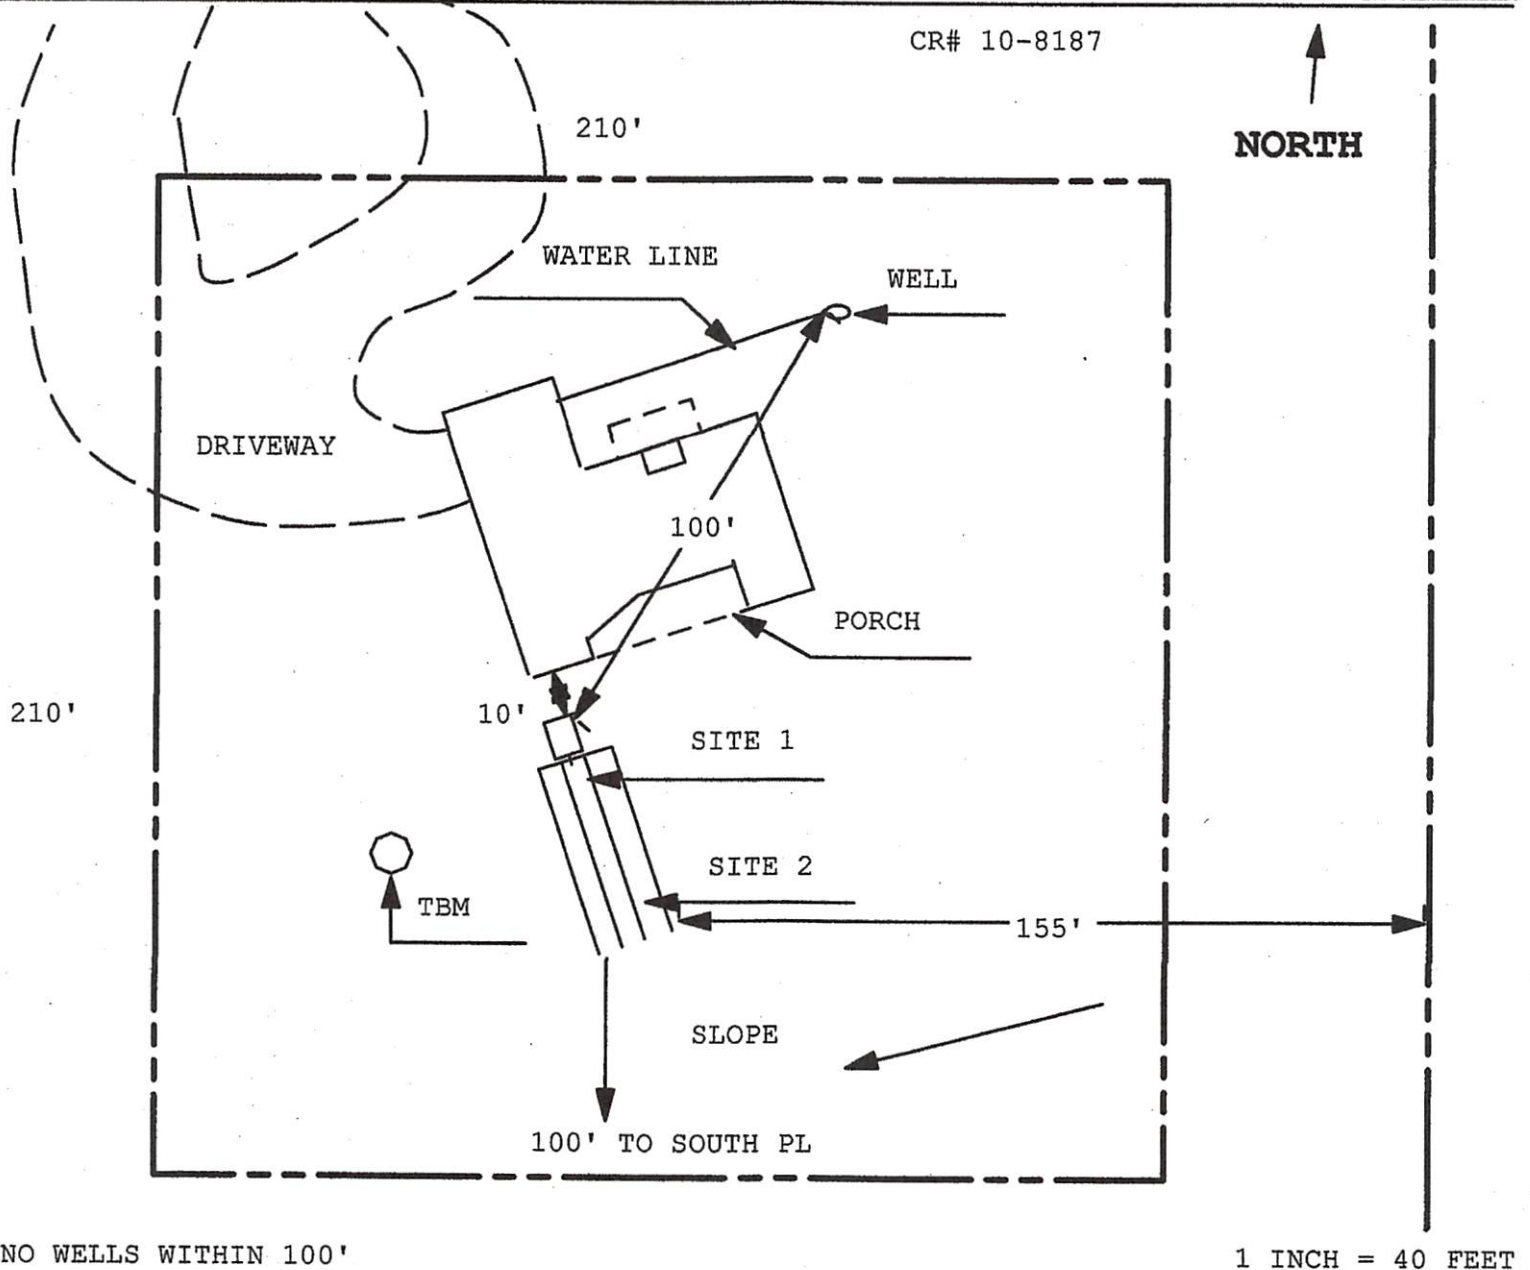

Site Plan Submitted By Ronald R. Rapp Date 4/25/24
Plan Approved _____ Not Approved _____ Date 4/29/24
By Kelly Columia CPHU

Notes: _____