


6/12 PITCH - 2'0" O/H

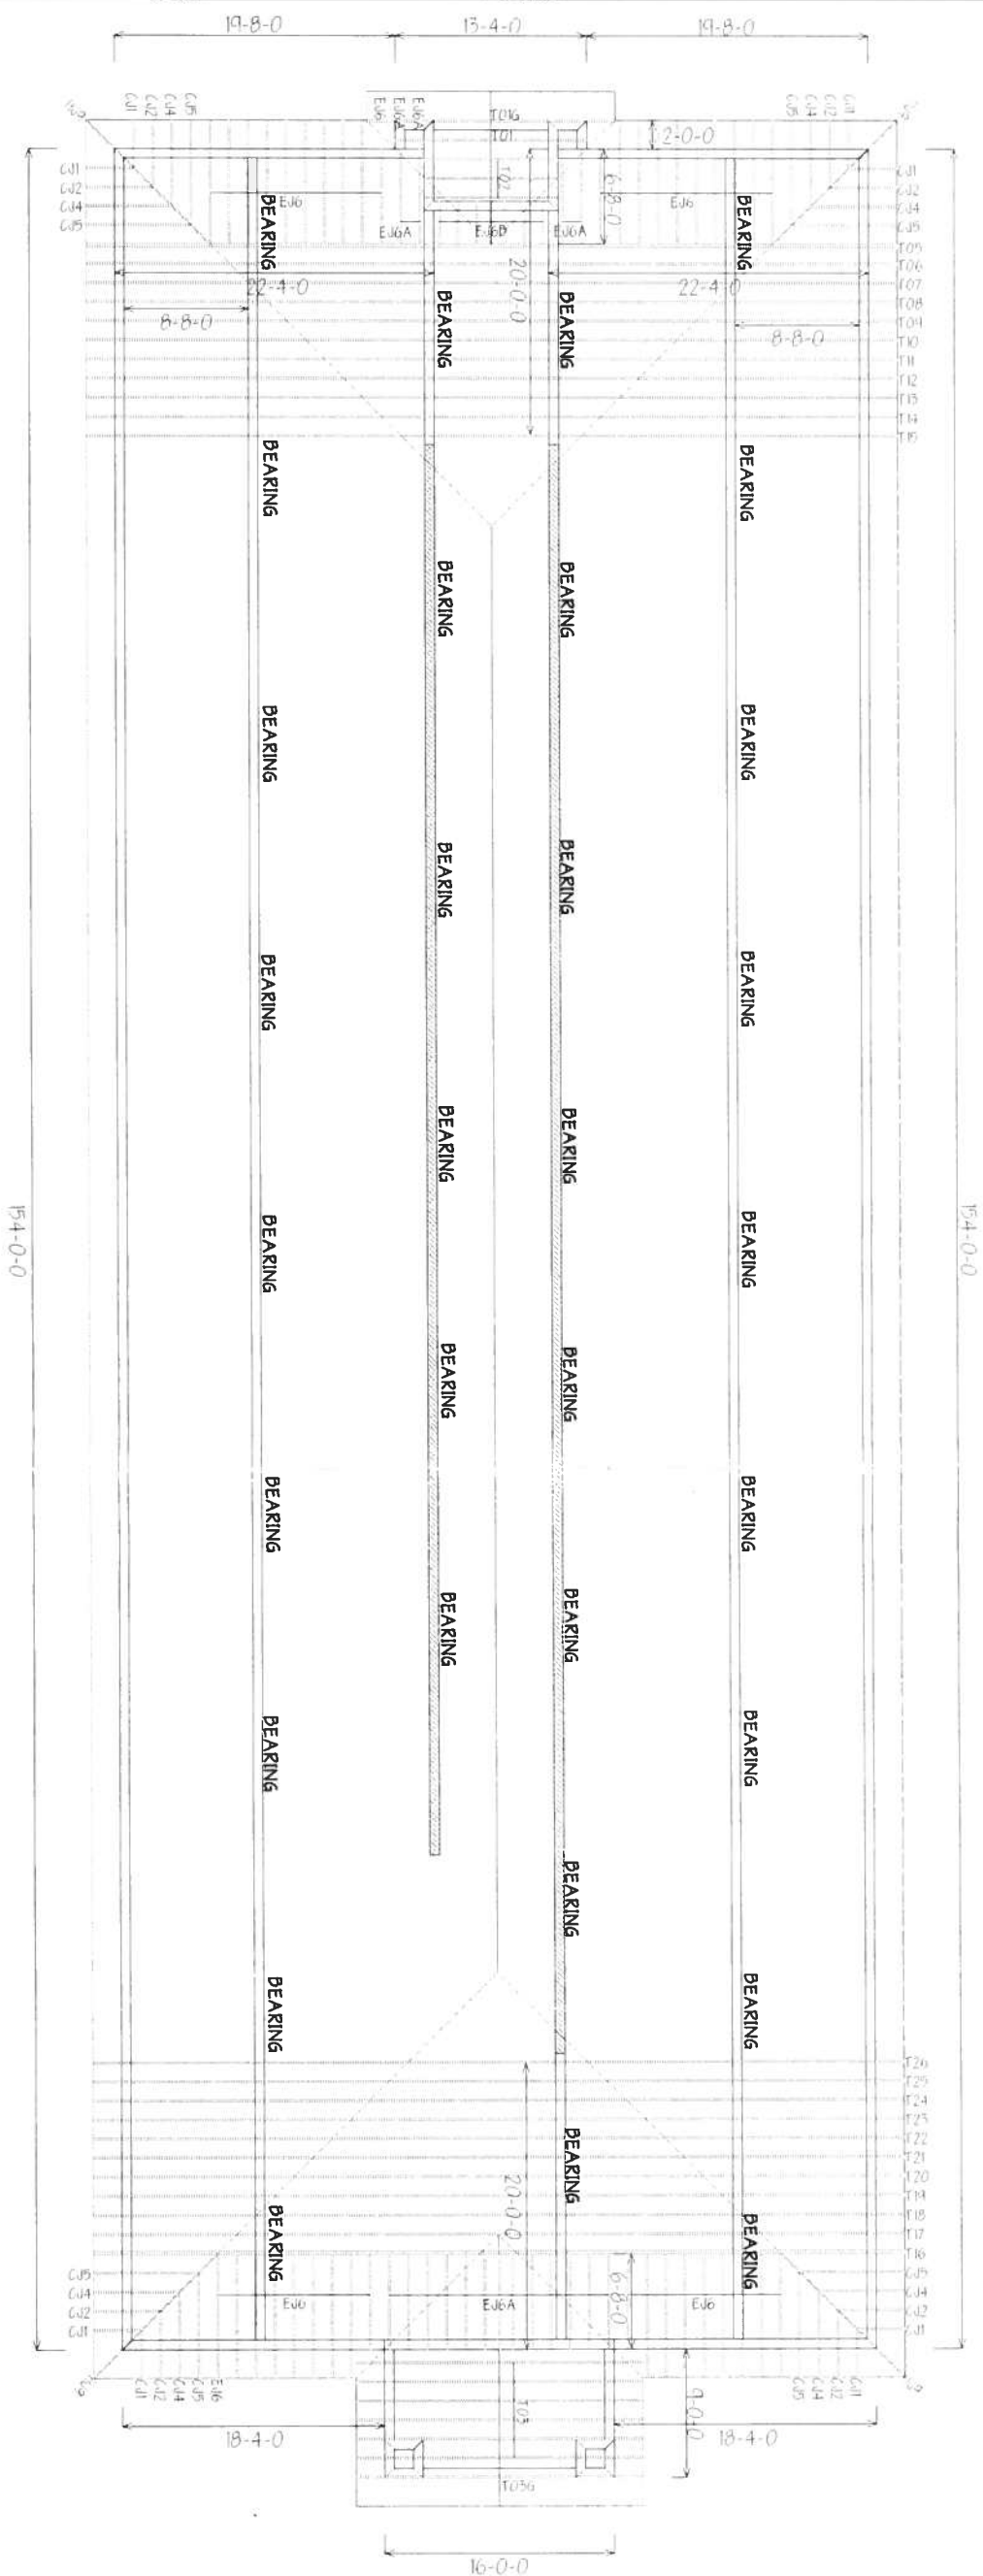

BEARING HEIGHT SCHEDULE

	8'-0"
	16'-10"

ALL 2x6 LUMBER

NOTES:

- 1) REFER TO MR. JEFFREY'S SPECIFICATIONS FOR MATERIALS, INSTALLATION AND TOLERANCES. (DRAWING REFER TO DISCREPANCY DRAWINGS FOR PERMANENT PRACTICE REQUIRED)
- 2) ALL JOISTS, INCLUDING TRUSSES, MUST BE FRAMED BY RODNEY VALLEY FRAMING MUST BE COMPLETELY COVERED BY TRUSS TO BE TAIL WIP FOR ALTERNATE DRUMS REQUIREMENTS
- 3) ALL WALLS ARE TO BE CONVENTIONALLY FRAMED BY RODNEY
- 4) ALL JOISTS ARE TO BE SPACED FOR 2' O.C. MAXIMUM SPACING UNLESS OTHERWISE NOTED
- 5) ALL WALLS SHOWN ON PLACEMENT PLAN ARE CONSIDERED TO BE LONG BEAMS UNLESS OTHERWISE NOTED
- 6) 5/4x10x65 MUST BE INSTALLED WITH THE TOP BEAMS
- 7) ALL ROOF TRUSS HANDLES TO BE 5/4x10x65 UNLESS OTHERWISE NOTED. ALL FLOOR TRUSS HANDLES TO BE 5/4x10x65 UNLESS OTHERWISE NOTED
- 8) BEARING AREA INTEL (H2X) TO BE FURNISHED BY DELIVER

SHOP DRAWING APPROVAL

THIS LAYOUT IS THE SOLE SOURCE FOR FABRICATION OF TRUSSES AND VARIOUS ALL TRUSSES ARE IDENTICAL OR OTHER TRUSSES VARIOUS ARE IDENTICAL OF THE LAYOUT MUST BE REVIEWED BEFORE ANY JOISTS WILL BE BUILT. RETAIN ALL COMMENTS TO MAKE ANY CHANGES THAT WILL RESULT IN EXTRA CHARGES TO YOU

Approved by: _____ Date: _____



Burnell

PHONE 904-437-3349 FAX 904-437-3904
Jacksonville

PHONE 904-772-6100 FAX 904-772-1073
Lake City

PHONE 904-755-6894 FAX 904-755-7973
Sanford

PHONE 407-322-0099 FAX 407-322-5553
DONALD SHEA

DESIGNED BY: _____
CHECKED BY: _____
DATE: _____
O/B

CLIENT: CUSTOM
DATE: _____
TIME: _____
O/B

4-12-06 K L H L159594