



STATE OF FLORIDA
DEPARTMENT OF HEALTH
ONSITE SEWAGE TREATMENT AND DISPOSAL
SYSTEM

PERMIT #: **12-SC-2742253**
APPLICATION #: **AP1975209**
DATE PAID: **6.29.23**
FEE PAID: **310.00**
RECEIPT #:
DOCUMENT #: **PR1977465**

CONSTRUCTION PERMIT FOR: OSTDS New
APPLICANT: LONESHIA**23-0472 UNDERWOOD
PROPERTY ADDRESS: NW TIGER DRAIN White Springs, FL 32096
LOT: BLOCK: SUBDIVISION:
PROPERTY ID #: 00099-000 [SECTION, TOWNSHIP, RANGE, PARCEL NUMBER]
[OR TAX ID NUMBER]

SYSTEM MUST BE CONSTRUCTED IN ACCORDANCE WITH SPECIFICATIONS AND STANDARDS OF SECTION 381.0065, F.S., AND CHAPTER 64E-6, F.A.C. DEPARTMENT APPROVAL OF SYSTEM DOES NOT GUARANTEE SATISFACTORY PERFORMANCE FOR ANY SPECIFIC PERIOD OF TIME. ANY CHANGE IN MATERIAL FACTS, WHICH SERVED AS A BASIS FOR ISSUANCE OF THIS PERMIT, REQUIRE THE APPLICANT TO MODIFY THE PERMIT APPLICATION. SUCH MODIFICATIONS MAY RESULT IN THIS PERMIT BEING MADE NULL AND VOID. ISSUANCE OF THIS PERMIT DOES NOT EXEMPT THE APPLICANT FROM COMPLIANCE WITH OTHER FEDERAL, STATE, OR LOCAL PERMITTING REQUIRED FOR DEVELOPMENT OF THIS PROPERTY.

SYSTEM DESIGN AND SPECIFICATIONS

T [900] GALLONS / GPD Septic Tank CAPACITY
A [] GALLONS / GPD N/A CAPACITY
N [] GALLONS GREASE INTERCEPTOR CAPACITY [MAXIMUM CAPACITY SINGLE TANK:1250 GALLONS]
K [] GALLONS DOSING TANK CAPACITY [] GALLONS @ [] DOSES PER 24 HRS #Pumps []

D [375] SQUARE FEET Drainfield SYSTEM
R [] SQUARE FEET N/A SYSTEM
A TYPE SYSTEM: [x] STANDARD [] FILLED [] MOUND []
I CONFIGURATION: [x] TRENCH [] BED []

F LOCATION OF BENCHMARK: Nail with pink ribbon in oak west of site

I ELEVATION OF PROPOSED SYSTEM SITE [27.00] [INCHES / FT] [ABOVE / BELOW] BENCHMARK/REFERENCE POINT

E BOTTOM OF DRAINFIELD TO BE [45.00] [INCHES / FT] [ABOVE / BELOW] BENCHMARK/REFERENCE POINT

L
D FILL REQUIRED: [0.00] INCHES EXCAVATION REQUIRED: [0.00] INCHES

O The system is sized for 3 bedrooms with a maximum occupancy of 6 persons (2 per bedroom), for a total estimated flow of 300 gpd.
T
H
E
R

SPECIFICATIONS BY: (Joshua) Kameron Keen TITLE: CEHP

APPROVED BY: Cassandra Bonds TITLE: Environmental Specialist I Columbia CHD

DATE ISSUED: 07/10/2023 EXPIRATION DATE: 01/10/2025

DH 4016, 08/09 (Obsoletes all previous editions which may not be used)
Incorporated: 64E-6.003, FAC

55



STATE OF FLORIDA
DEPARTMENT OF ENVIRONMENTAL PROTECTION
ONSITE SEWAGE TREATMENT AND DISPOSAL
SYSTEM (OSTDS)

PERMIT NO. 23-0472
DATE PAID: 6/29/23
FEE PAID: 310.00
RECEIPT #: 1975204

APPLICATION FOR CONSTRUCTION PERMIT

APPLICATION FOR:

☒ New System
☐ Repair

☐ Existing System
☐ Abandonment

☐ Holding Tank
☐ Temporary

☐ Innovative

APPLICANT: Loneshia Underwood

AGENT: Kameron Keen

EMAIL: _____

MAILING ADDRESS: 474 NE 628th St. Old Town, FL 32680

TELEPHONE: 352-356-1333

TO BE COMPLETED BY APPLICANT OR APPLICANT'S AUTHORIZED AGENT. SYSTEMS MUST BE CONSTRUCTED BY A PERSON LICENSED PURSUANT TO 489.105(3)(m) OR 489.552, FLORIDA STATUTES. IT IS THE APPLICANT'S RESPONSIBILITY TO PROVIDE DOCUMENTATION OF THE DATE THE LOT WAS CREATED OR PLATTED (MM/DD/YY) IF REQUESTING CONSIDERATION OF STATUTORY GRANDFATHER PROVISIONS.

PROPERTY INFORMATION

LOT: _____ BLOCK: _____ SUBDIVISION: _____

OSTDS REMEDIATION PLAN? ☐ Y ☒ N

PROPERTY ID #: 26-25-15-00099-000

ZONING: _____

PLATTED: _____

PROPERTY SIZE: .5 ACRES WATER SUPPLY: ☒ PRIVATE ☐ PUBLIC ☐ I/M OR EQUIVALENT: ☐ Y ☒ N

IS SEWER AVAILABLE AS PER 381.0065, FS? ☒ Y ☐ N

PROPERTY ADDRESS: TBD NW Tiger Drain Rd White Springs 32096

DISTANCE TO SEWER: _____ FT

DIRECTIONS TO PROPERTY: US-Hwy 41 N, @ Suwannee Valley Rd, Parcel on @

BUILDING INFORMATION

☒ RESIDENTIAL

☐ COMMERCIAL

Unit No. Type of Establishment

No. of Bedrooms

Building Area Sqft

Commercial/Institutional System Design Table I, Chapter 62-6, FAC

1 SFR-MH

3

1645

2

3

4

☐ Floor/Equipment Drains

☐ Other (Specify) _____

SIGNATURE: Kameron Keen

21-2064

DATE: 6-28-23

DEP 4015, 06-21-2022 (Obsoletes previous editions which may not be used)
Incorporated 62-6.004, FAC

STATE OF FLORIDA
DEPARTMENT OF ENVIRONMENTAL PROTECTION
APPLICATION FOR CONSTRUCTION PERMIT

Permit Application Number

23-0472

----- PART II - SITEPLAN -----

Scale: Each block represents 10 feet and 1 inch = 40 feet

See Attached

Notes:

Site Plan submitted by:

H. Veer 21-2064

Plan Approved

Not Approved

By

Cassandra Bonds

ESI Columbia 7/10/23

Date 6-28-23



County Health Department

ALL CHANGES MUST BE APPROVED BY THE COUNTY HEALTH DEPARTMENT

DEP 4015, 06-21-2022 (Obsoletes previous editions which may not be used)

Incorporated: 62-6.004, F.A.C.

23-0472

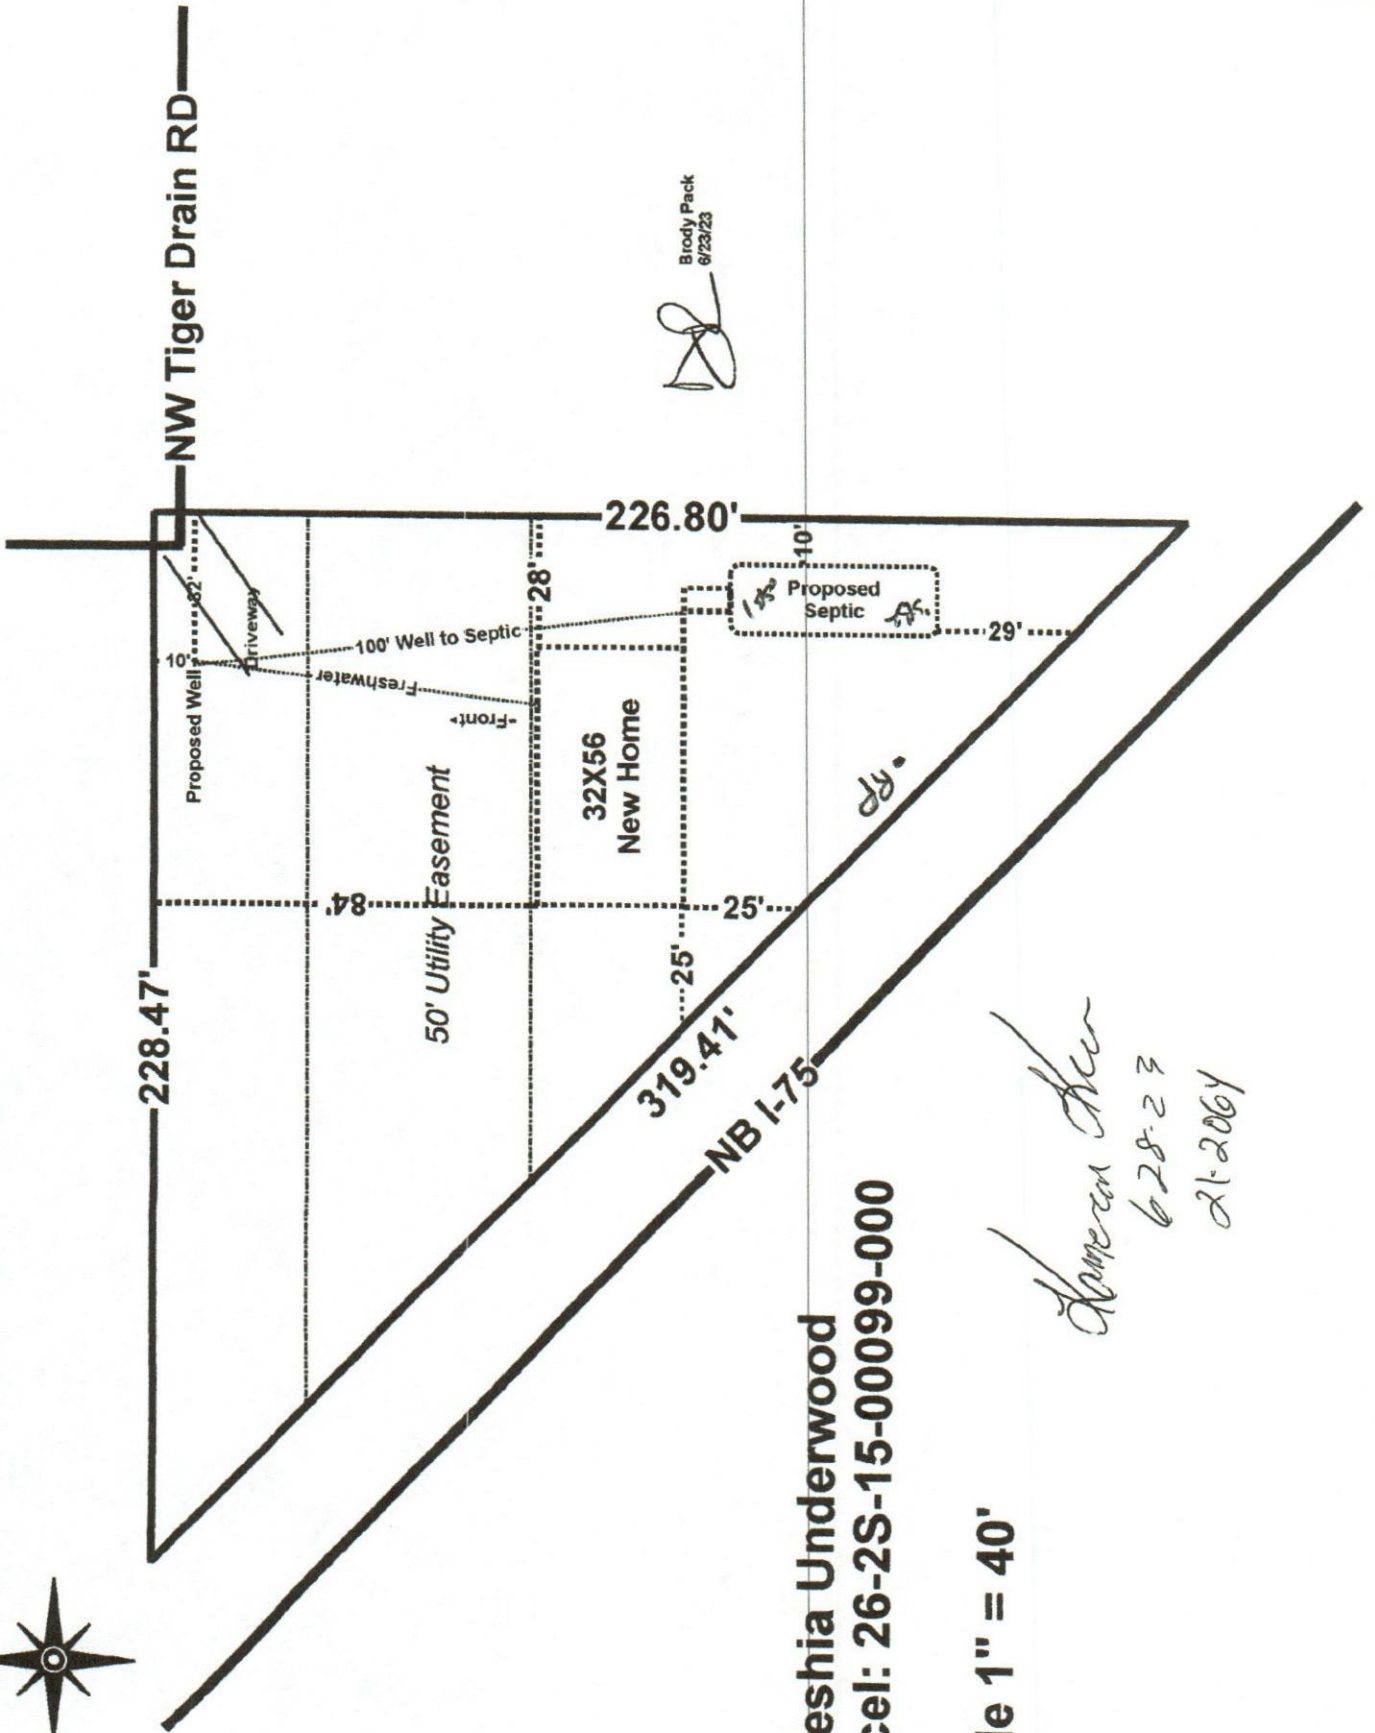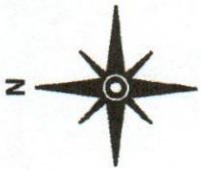

Loneshia Underwood
Parcel: 26-2S-15-00099-000

Scale 1" = 40'

Loneshia Underwood
6-28-23
2-20-24