



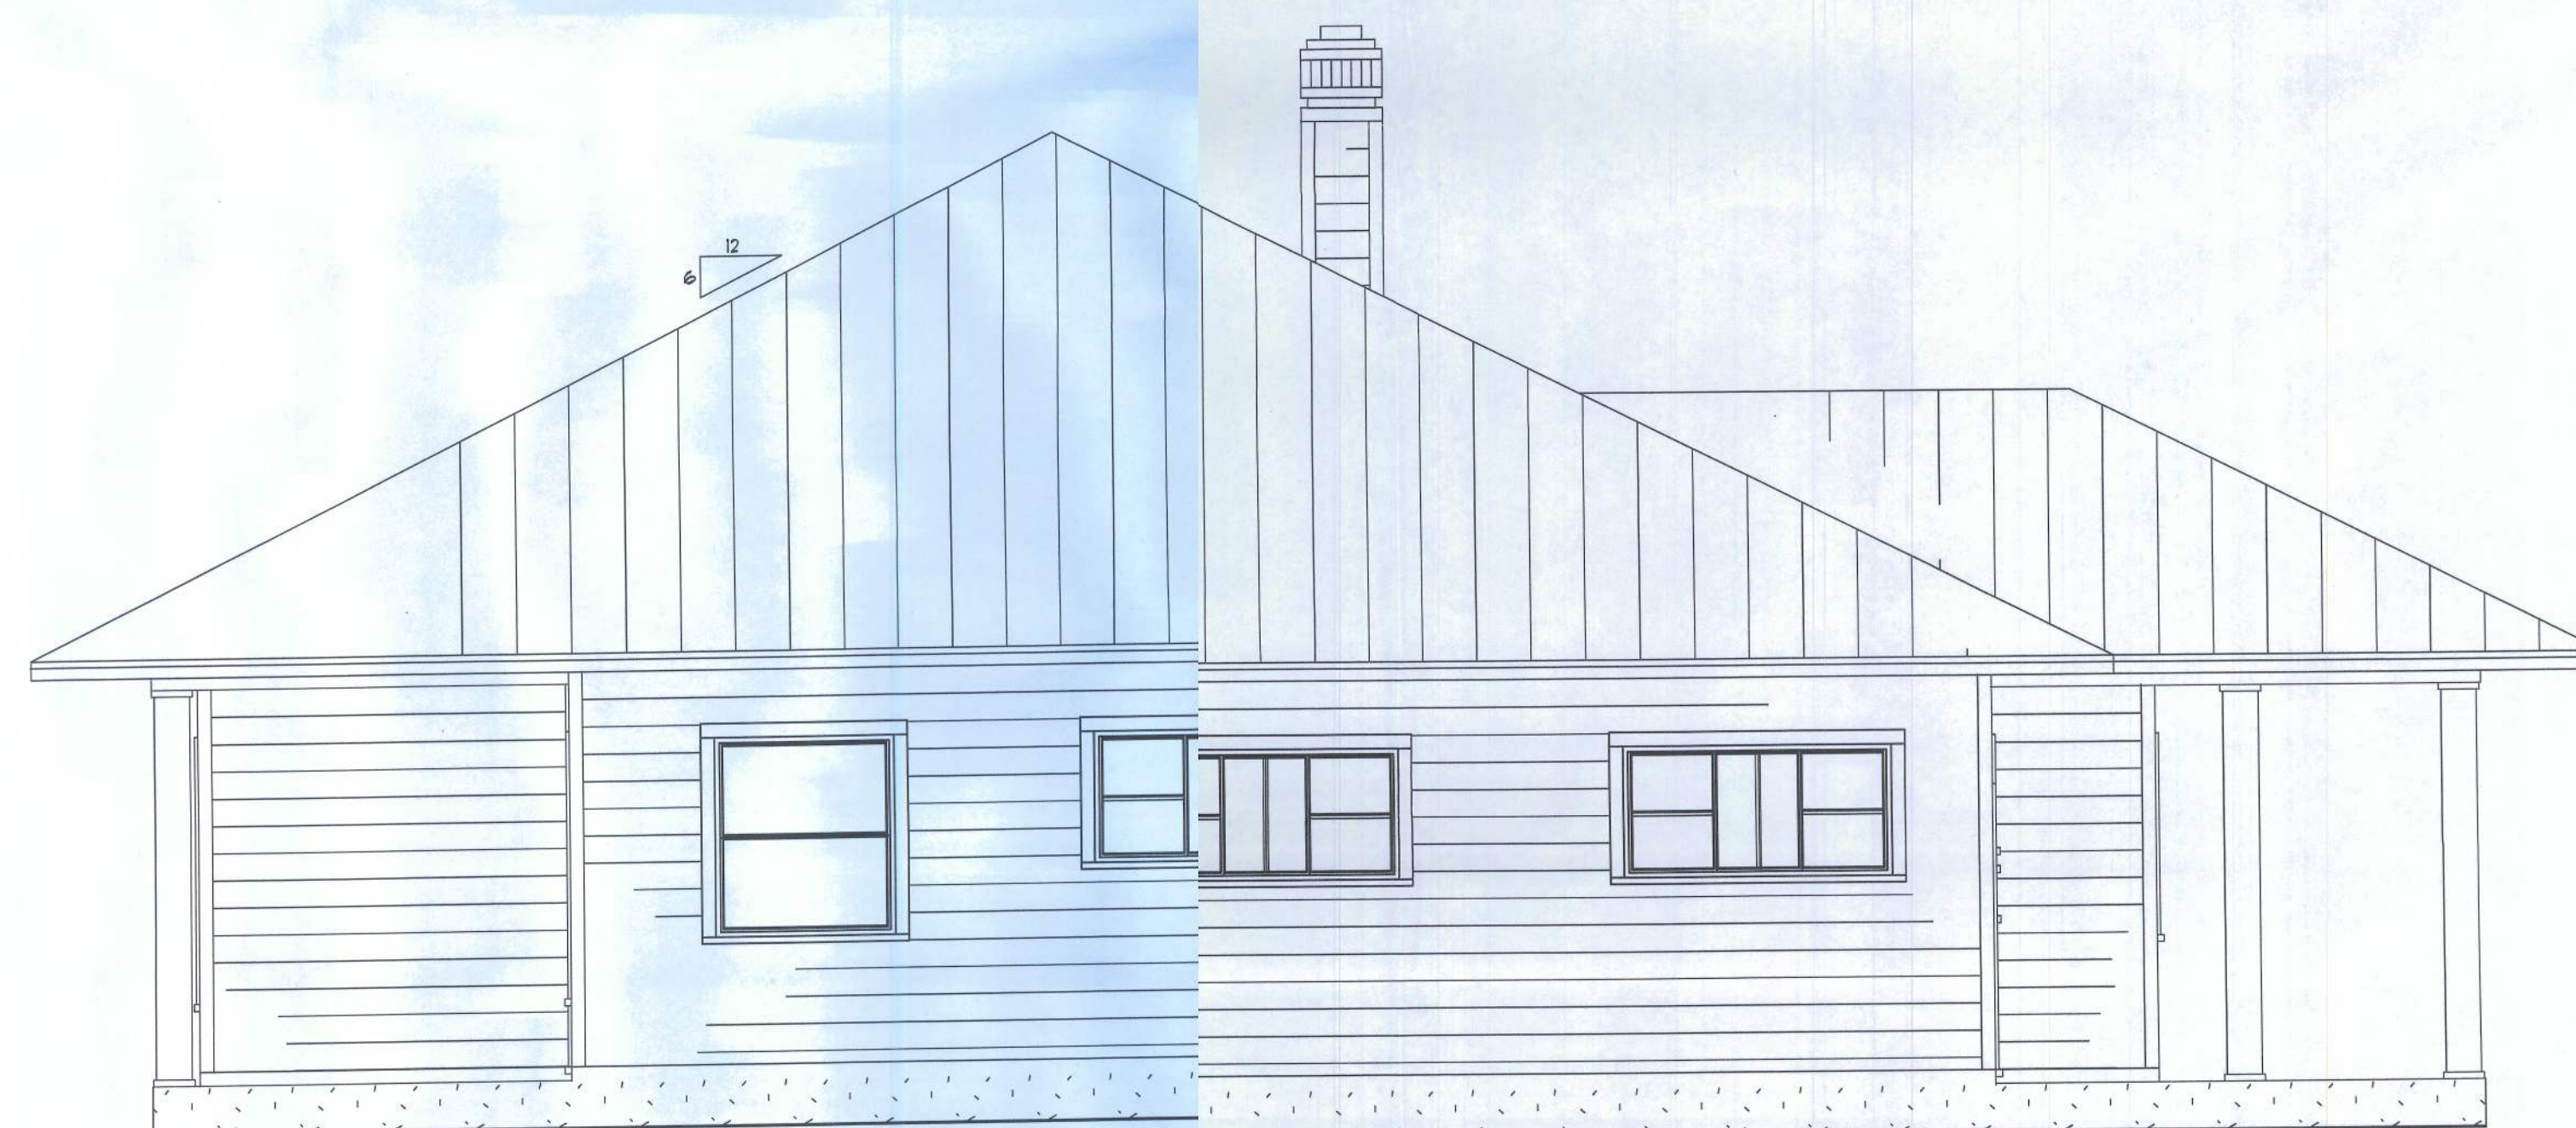

NW LEFT ELEVATION

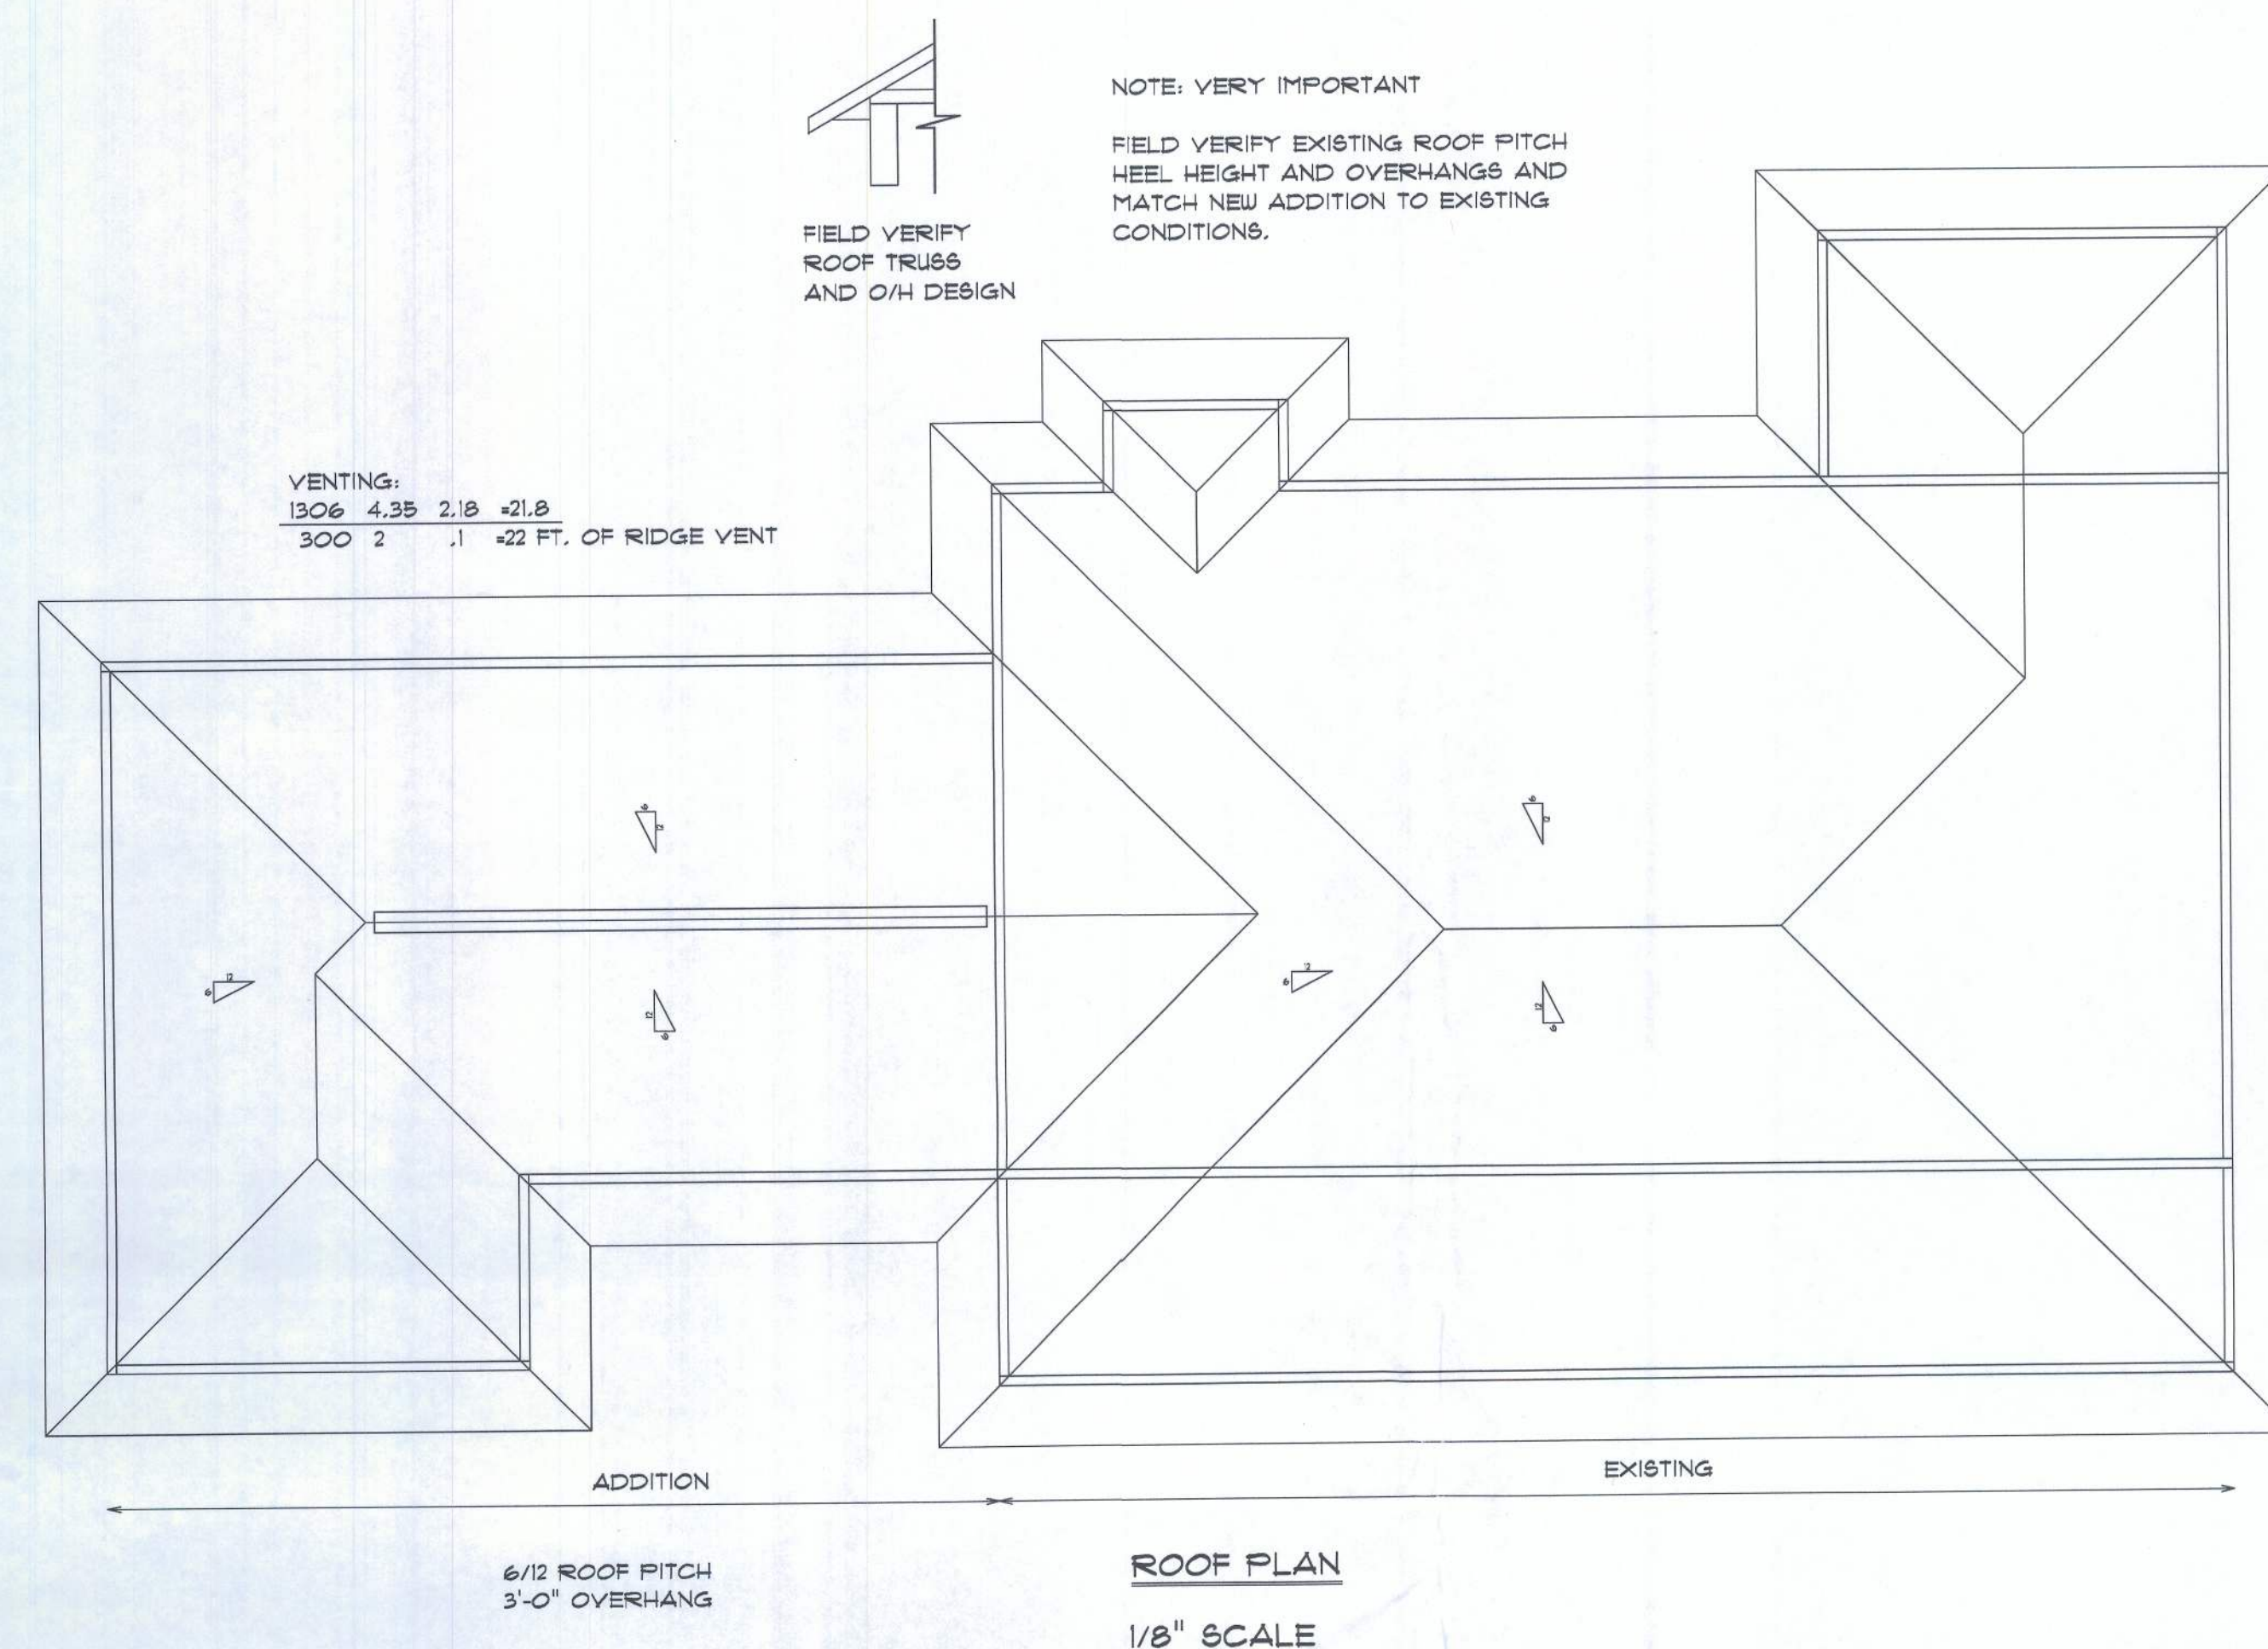

NEW RIGHT ELEVATION
(EXISTING RIGHT ELEVATION SIMILAR)

THOMPSON ADDITION		COLACINO DRAFTING & DESIGN PH. 352-472-3462		3	
SCALE	1/4" = 1'	DATE	1/23/11	REVISED	
DRAWN BY	P.A.C.	DATE		REVISED	