

65555



MAILED
DATE 6/4/24
59 SMH



STATE OF FLORIDA
DEPARTMENT OF ENVIRONMENTAL PROTECTION
ONSITE SEWAGE TREATMENT AND DISPOSAL
SYSTEM (OSTDS)

PERMIT NO. 24-0453
DATE PAID: 5/24/24
FEE PAID: 318.00
RECEIPT #: 2008925

APPLICATION FOR CONSTRUCTION PERMIT

APPLICATION FOR:

☒ New System ☐ Existing System ☐ Holding Tank ☐ Innovative
☐ Repair ☐ Abandonment ☐ Temporary ☐

APPLICANT: Kenneth Hill EMAIL: liveoakspoiled@aol.com

AGENT: Suwannee Septic and Stework TELEPHONE: 239-910-7555

MAILING ADDRESS: 18081 185th Rd Live Oak, FL 32060

TO BE COMPLETED BY APPLICANT OR APPLICANT'S AUTHORIZED AGENT. SYSTEMS MUST BE CONSTRUCTED BY A PERSON LICENSED PURSUANT TO 489.105(3) (m) OR 489.552, FLORIDA STATUTES. IT IS THE APPLICANT'S RESPONSIBILITY TO PROVIDE DOCUMENTATION OF THE DATE THE LOT WAS CREATED OR PLATTED (MM/DD/YY) IF REQUESTING CONSIDERATION OF STATUTORY GRANDFATHER PROVISIONS.

PROPERTY INFORMATION OSTDS REMEDIATION PLAN? ☒ (Y) / ☐ (N)

LOT: 12 BLOCK: James Watson SUBDIVISION: Suwannee Hills S PLATTED: 21-2s-16-01689-112

PROPERTY ID #: 21-2s-16-02223-002 ZONING: Res I/M OR EQUIVALENT: ☐ ☒

PROPERTY SIZE: 5.01 ACRES WATER SUPPLY: ☐ PRIVATE PUBLIC ☒ <=2000GPD ☐ >2000GPD

IS SEWER AVAILABLE AS PER 381.0065, FS? ☐ (Y) / ☒ (N) DISTANCE TO SEWER: 500+ FT

PROPERTY ADDRESS: 251 NW Sugarcane Pl Lake City FL 32055

DIRECTIONS TO PROPERTY: Turn right on NE Franklin Ave. Turn left on NE Washington St. Turn right on Main St(SR 41)
Turn left on NW Baughn St. Turn right on NW Cracknel Way. Turn left on NW Sugarcane Pl. Property will be on the right

BUILDING INFORMATION

☒ RESIDENTIAL ☐ COMMERCIAL

Unit No	Type of Establishment	No. of Bedrooms	Building Area Sqft	Commercial/Institutional System Design Table I, Chapter 62-6, FAC
1	Manufactured home	4	2514	
2	Metal Building/Storage	0	910	<u>Kenn Hill 6-27-24</u>
3				
4				


☐ Floor/Equipment Drains ☐ Other (Specify) _____

SIGNATURE: James Watson DATE: 05/27/2024

4
N
1"=30'

1 acre shown
out of 5.01 acres

Kenneth Hill 24-0453
251 NW Sugarcane PL
Lake City, FL 32055
✓ 21-25-16-01689-112

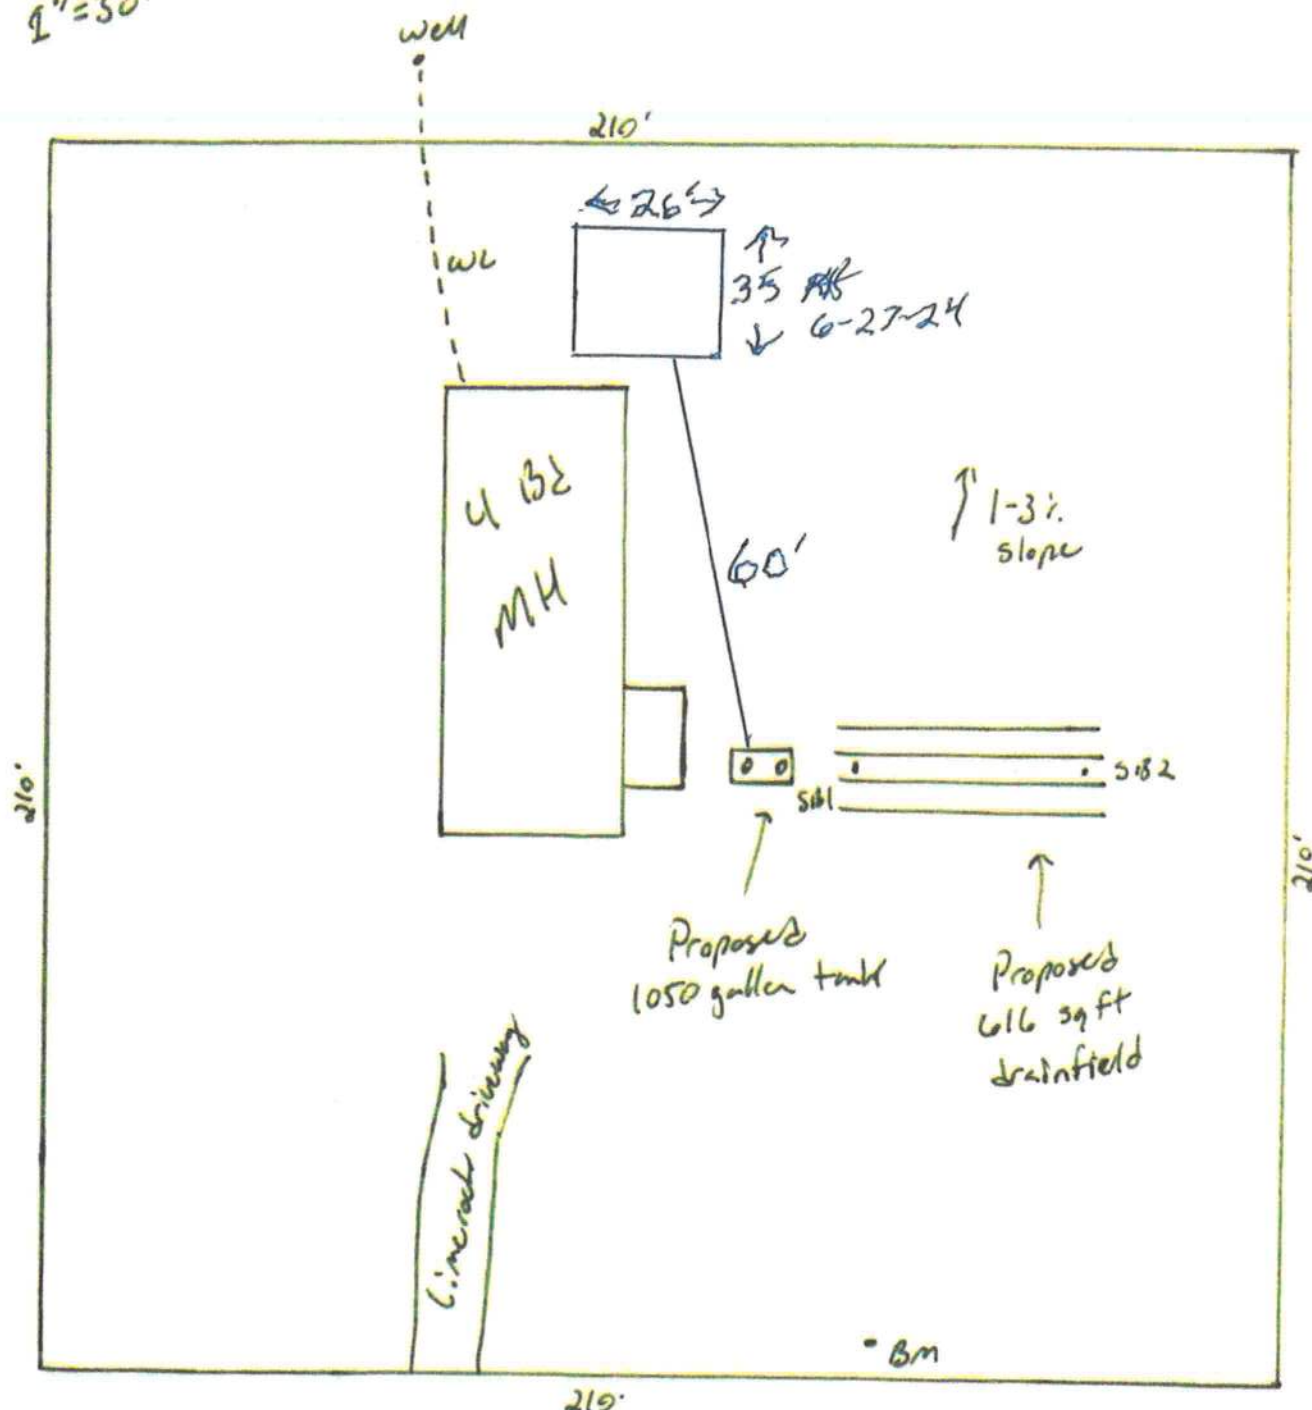

Dale Water
5/27/24

No offsite features
within 75'

STATE OF FLORIDA
DEPARTMENT OF ENVIRONMENTAL PROTECTION
APPLICATION FOR CONSTRUCTION PERMIT

Permit Application Number 24-0453

..... PART II - SITEPLAN

Scale: Each block represents 10 feet and 1 inch = 40 feet.

See Attached

Notes: _____

Site Plan submitted by: Ken Hill

Plan Approved ☒ Not Approved _____ Date 6/24/24

By [Signature] ES2 Columbia County Health Department

ALL CHANGES MUST BE APPROVED BY THE COUNTY HEALTH DEPARTMENT