

SS021254197



STATE OF FLORIDA  
DEPARTMENT OF ENVIRONMENTAL PROTECTION  
ON-SITE SEWAGE TREATMENT AND DISPOSAL  
SYSTEM (OSTDS)

PERMIT NO: 25-0610  
DATE PAID: 7/2/25  
FEE PAID: 225.00  
RECEIPT #: 2272436

APPLICATION FOR CONSTRUCTION PERMIT

APPLICATION FOR:

☒ New System ☐ Existing System ☐ Holding Tank ☐ Innovative  
☐ Repair ☐ Abandonment ☐ Temporary ☐

APPLICANT: DANA M. ANDERSON

EMAIL: acidana5@gmail.com

AGENT:

TELEPHONE: 561-262-0698

MAILING ADDRESS: 144 FLORIDA AVE, JUPITER, FL 33458

TO BE COMPLETED BY APPLICANT OR APPLICANT'S AUTHORIZED AGENT. SYSTEMS MUST BE CONSTRUCTED BY A PERSON LICENSED PURSUANT TO 489.105(3)(m) OR 489.552, FLORIDA STATUTES. IT IS THE APPLICANT'S RESPONSIBILITY TO PROVIDE DOCUMENTATION OF THE DATE THE LOT WAS CREATED OR PLATTED (MM/DD/YY) IF REQUESTING CONSIDERATION OF STATUTORY GRANDFATHER PROVISIONS.

PROPERTY INFORMATION

OSTDS REMEDIATION PLAN? ☐ Y ☐ N

LOT: 22 BLOCK: \_\_\_\_\_ SUBDIVISION: MEADOWLANDS PH #2 PLATTED: \_\_\_\_\_

PROPERTY ID #: 06-65-17-09617-222 ZONING: AG I/M OR EQUIVALENT: ☐ Y ☐ N

PROPERTY SIZE: 5 ACRES WATER SUPPLY: ☒ PRIVATE PUBLIC ☐ ☐ ≤2000GPD ☐ >2000GPD

IS SEWER AVAILABLE AS PER 381.0065, FS? ☐ Y ☒ N DISTANCE TO SEWER: \_\_\_\_\_ FT

PROPERTY ADDRESS: 513 SW MEADOWLANDS DRIVE, LAKE CITY, FL, 32024

DIRECTIONS TO PROPERTY: I-75 EXIT 414, SOUTH TO SW HOWELL ST, WEST TO SW TUSTENUGEE AVE, NORTH 700' TURN LEFT ONTO SW MEADOWLANDS DR.

BUILDING INFORMATION

☒ RESIDENTIAL ☐ COMMERCIAL

Unit No.	Type of Establishment	No. of Bedrooms	Building Area Sqft	Commercial/Institutional System Design Table I, Chapter 62-6, FAC
1	RESIDENTIAL	4	2224	
2				
3				
4				

☐ Floor/Equipment Drains ☐ Other (Specify) \_\_\_\_\_

SIGNATURE: [Signature]

DATE: 7-28-2025




STATE OF FLORIDA  
DEPARTMENT OF ENVIRONMENTAL PROTECTION  
APPLICATION FOR CONSTRUCTION PERMIT

Permit Application Number

25-0610

PART II - SITEPLAN

Scale: Each block represents 10 feet and 1 inch = 40 feet.

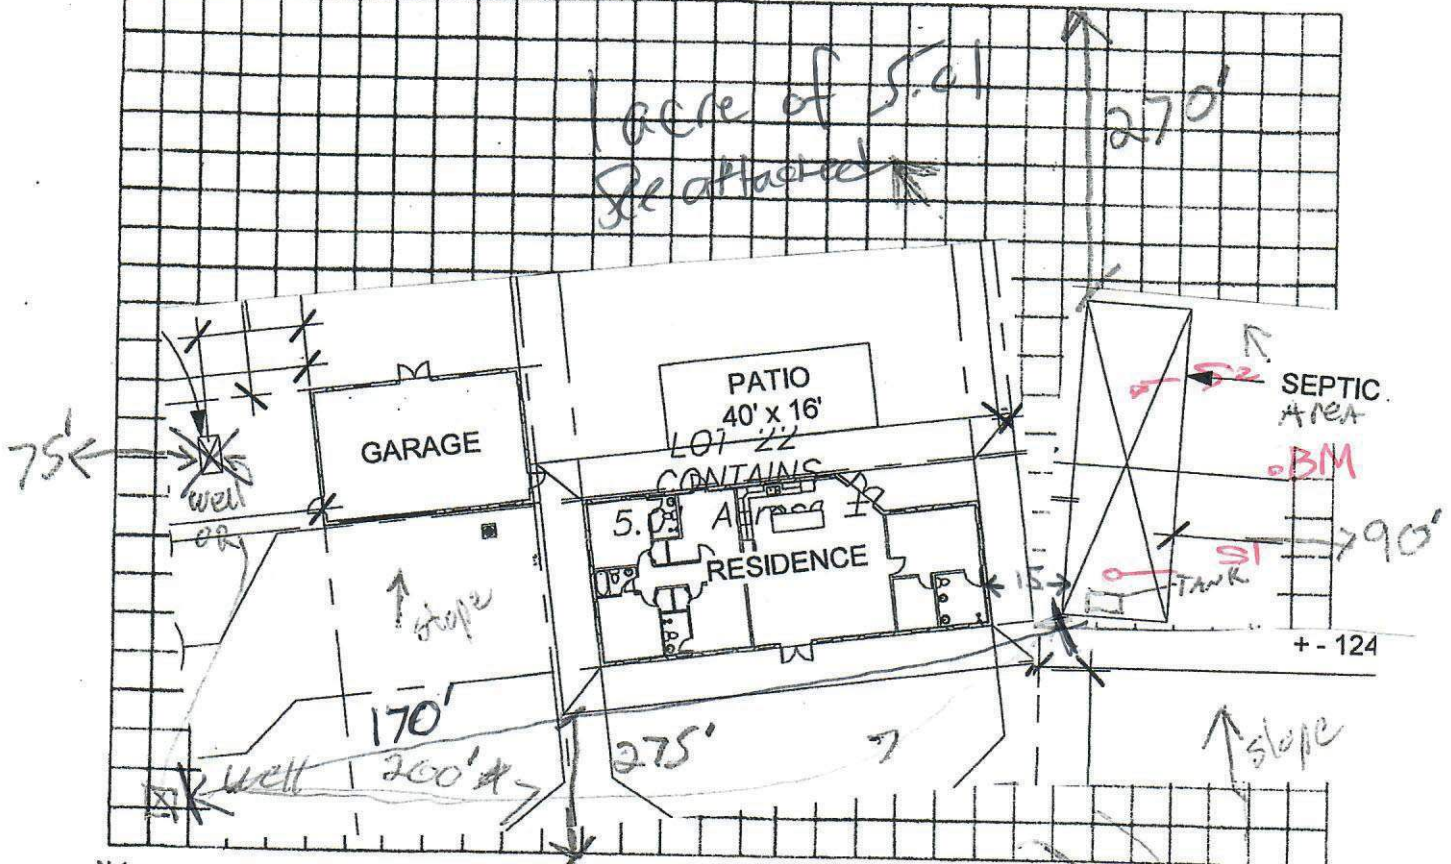

Notes:

30' x 75' 4 BR, 4 BA

Site Plan submitted by: DANA Anderson

Plan Approved

Not Approved

Date 8/16/25

By

County Health Department

ALL CHANGES MUST BE APPROVED BY THE COUNTY HEALTH DEPARTMENT

DEP 4015, 06-21-2022 (Obsoletes previous editions which may not be used)

Incorporated: 62-8.004, F.A.C.